


No. 118
 PLAN AND PROFILE
 OF
 PROPOSED 8" ST. SEWER
 FROM
 LINE ST. TO THIRTEENTH ST.
 SCALE 1" = 40' (PLAN) 1" = 10' (PROFILE)

Abbreviations
 1) means foot or feet
 2) means inch or inches
 3) means square
 4) means number
 5) means street
 6) means sewer
 7) means manhole
 8) means pipe
 9) means trench
 10) means ditch
 11) means culvert
 12) means vault
 13) means structure
 14) means structure
Quantities
 433 lin. ft. 8" vitrified sewer pipe
 41 - 8" x 4" manholes
 1 flush tank
 1 manhole

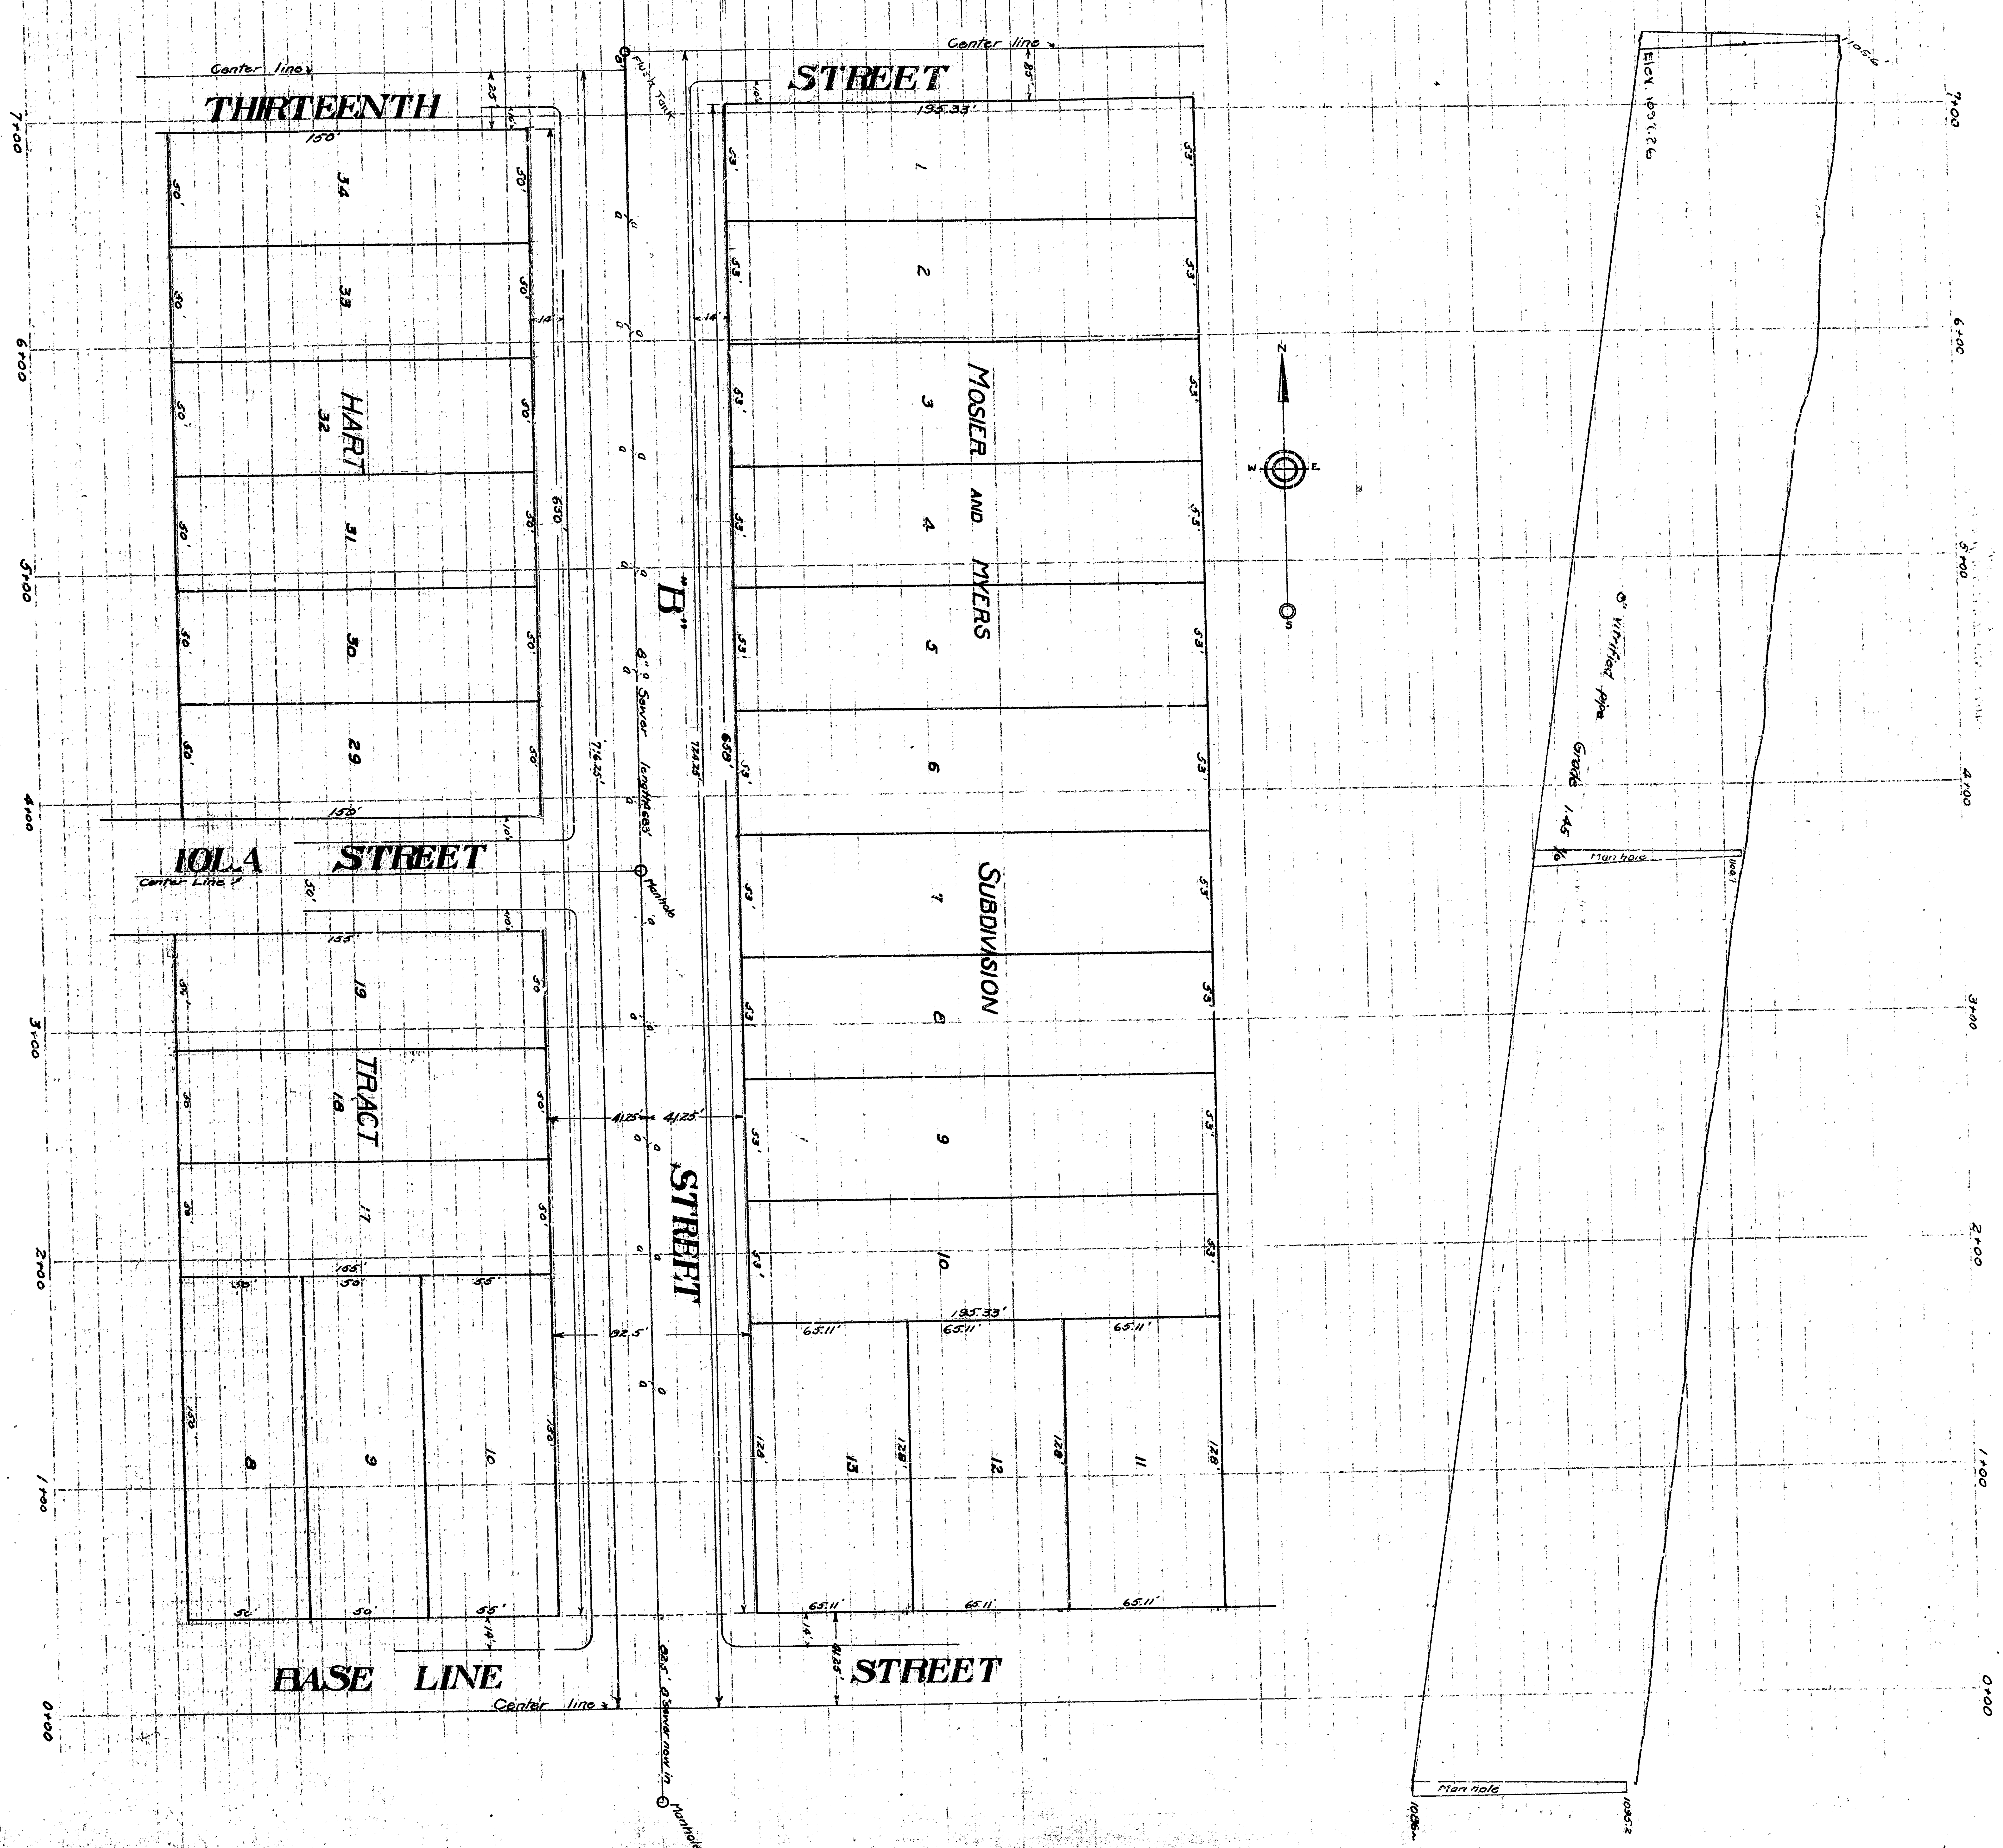


Ellevation 1000
 Ellevation 1000
 0+00 1+00 2+00 3+00 4+00 5+00 6+00 7+00

No. 118
 PLAN AND PROFILE
 OF
 PROPOSED 8" ST. SEWER
 FROM
 LINE ST. TO THIRTEENTH ST.
 SCALE 1" = 40' (PLAN) 1" = 10' (PROFILE)

Abbreviations
 1) means foot or feet
 2) means inch or inches
 3) means square
 4) means number
 5) means street
 6) means sewer
 7) means manhole
 8) means pipe
 9) means trench
 10) means ditch
 11) means ditch
Quantities
 433 lin. ft. 8" vitrified sewer pipe
 41 - 8" x 4" manholes
 1 flush tank
 1 manhole

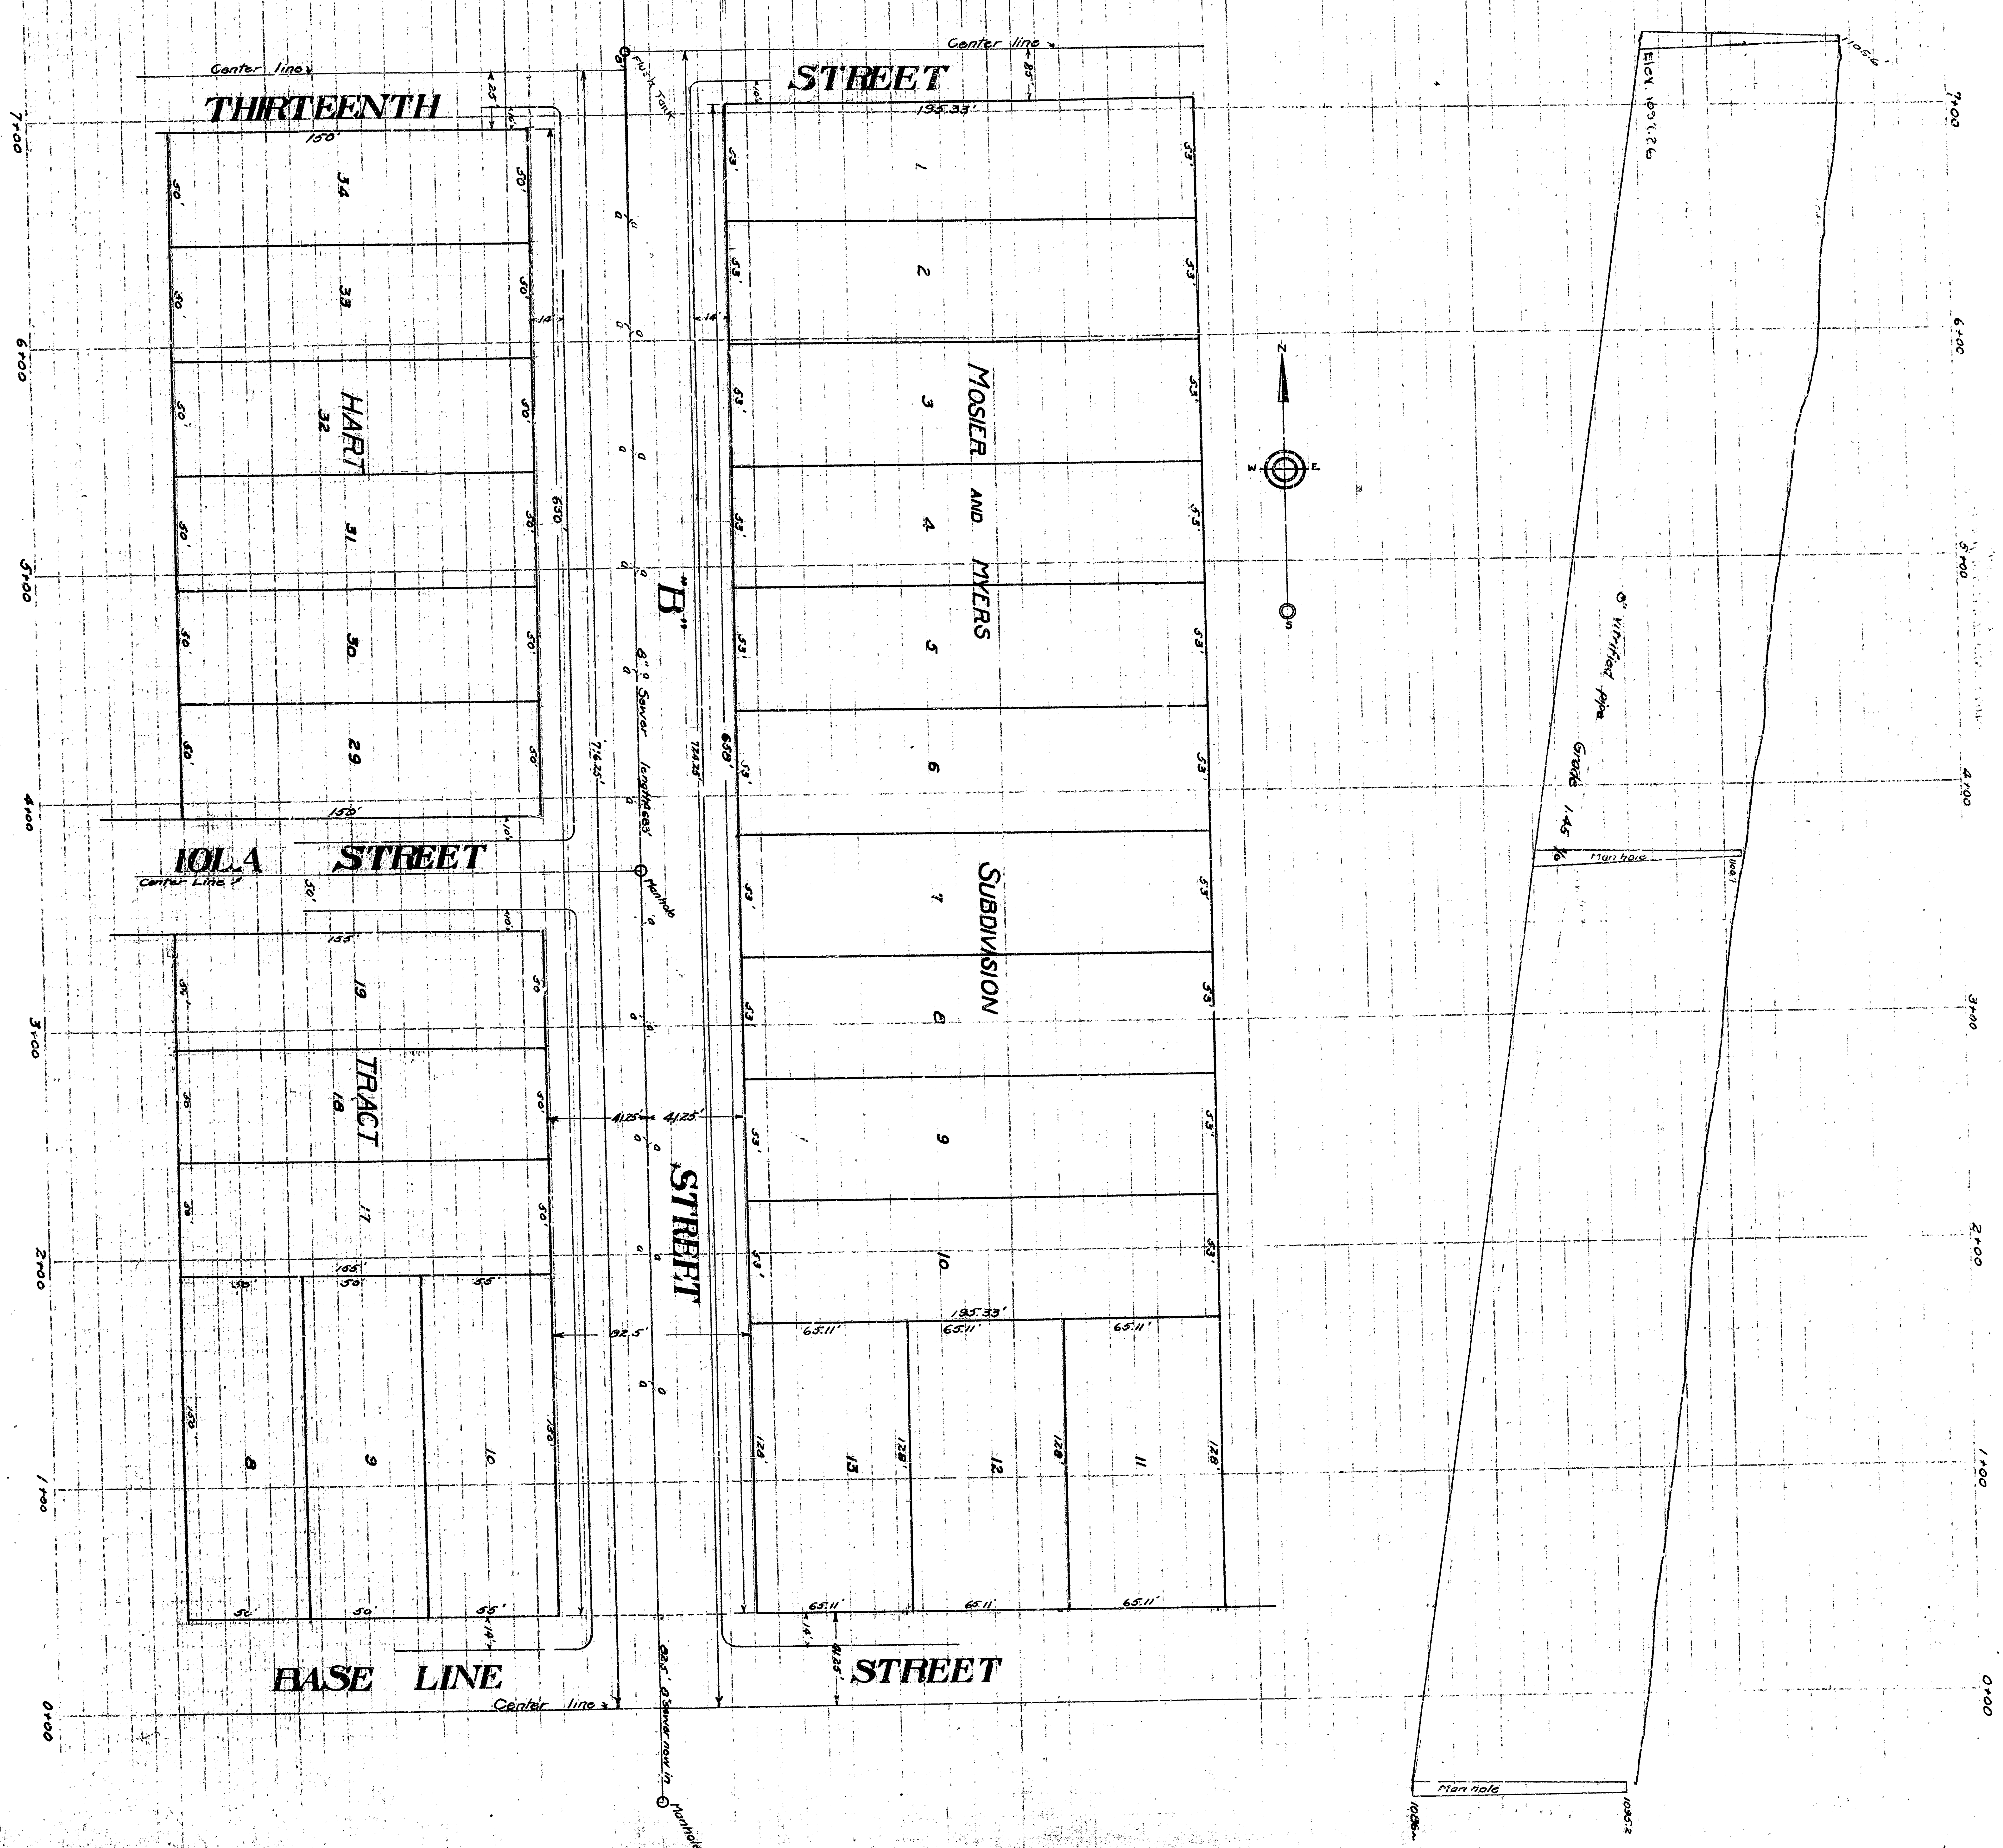

Ellevation 1000
 Ellevation 1000
 0+00 1+00 2+00 3+00 4+00 5+00 6+00 7+00