

10/10/23

No. 118

PLAN AND PROFILE

PROPOSED 8" VINCENY SEWER

ORANGE STREET

BETWEEN

18TH STREET


AND

STREETS

APRIL 5-1912

SCALE 1"=40'

Abbreviations
No. 1 signifies feet or feet
No. 1/2 signifies inch or inches
No. 1/4 signifies quarter
No. 1 means Number
The letter J means 8" x 4" pipes

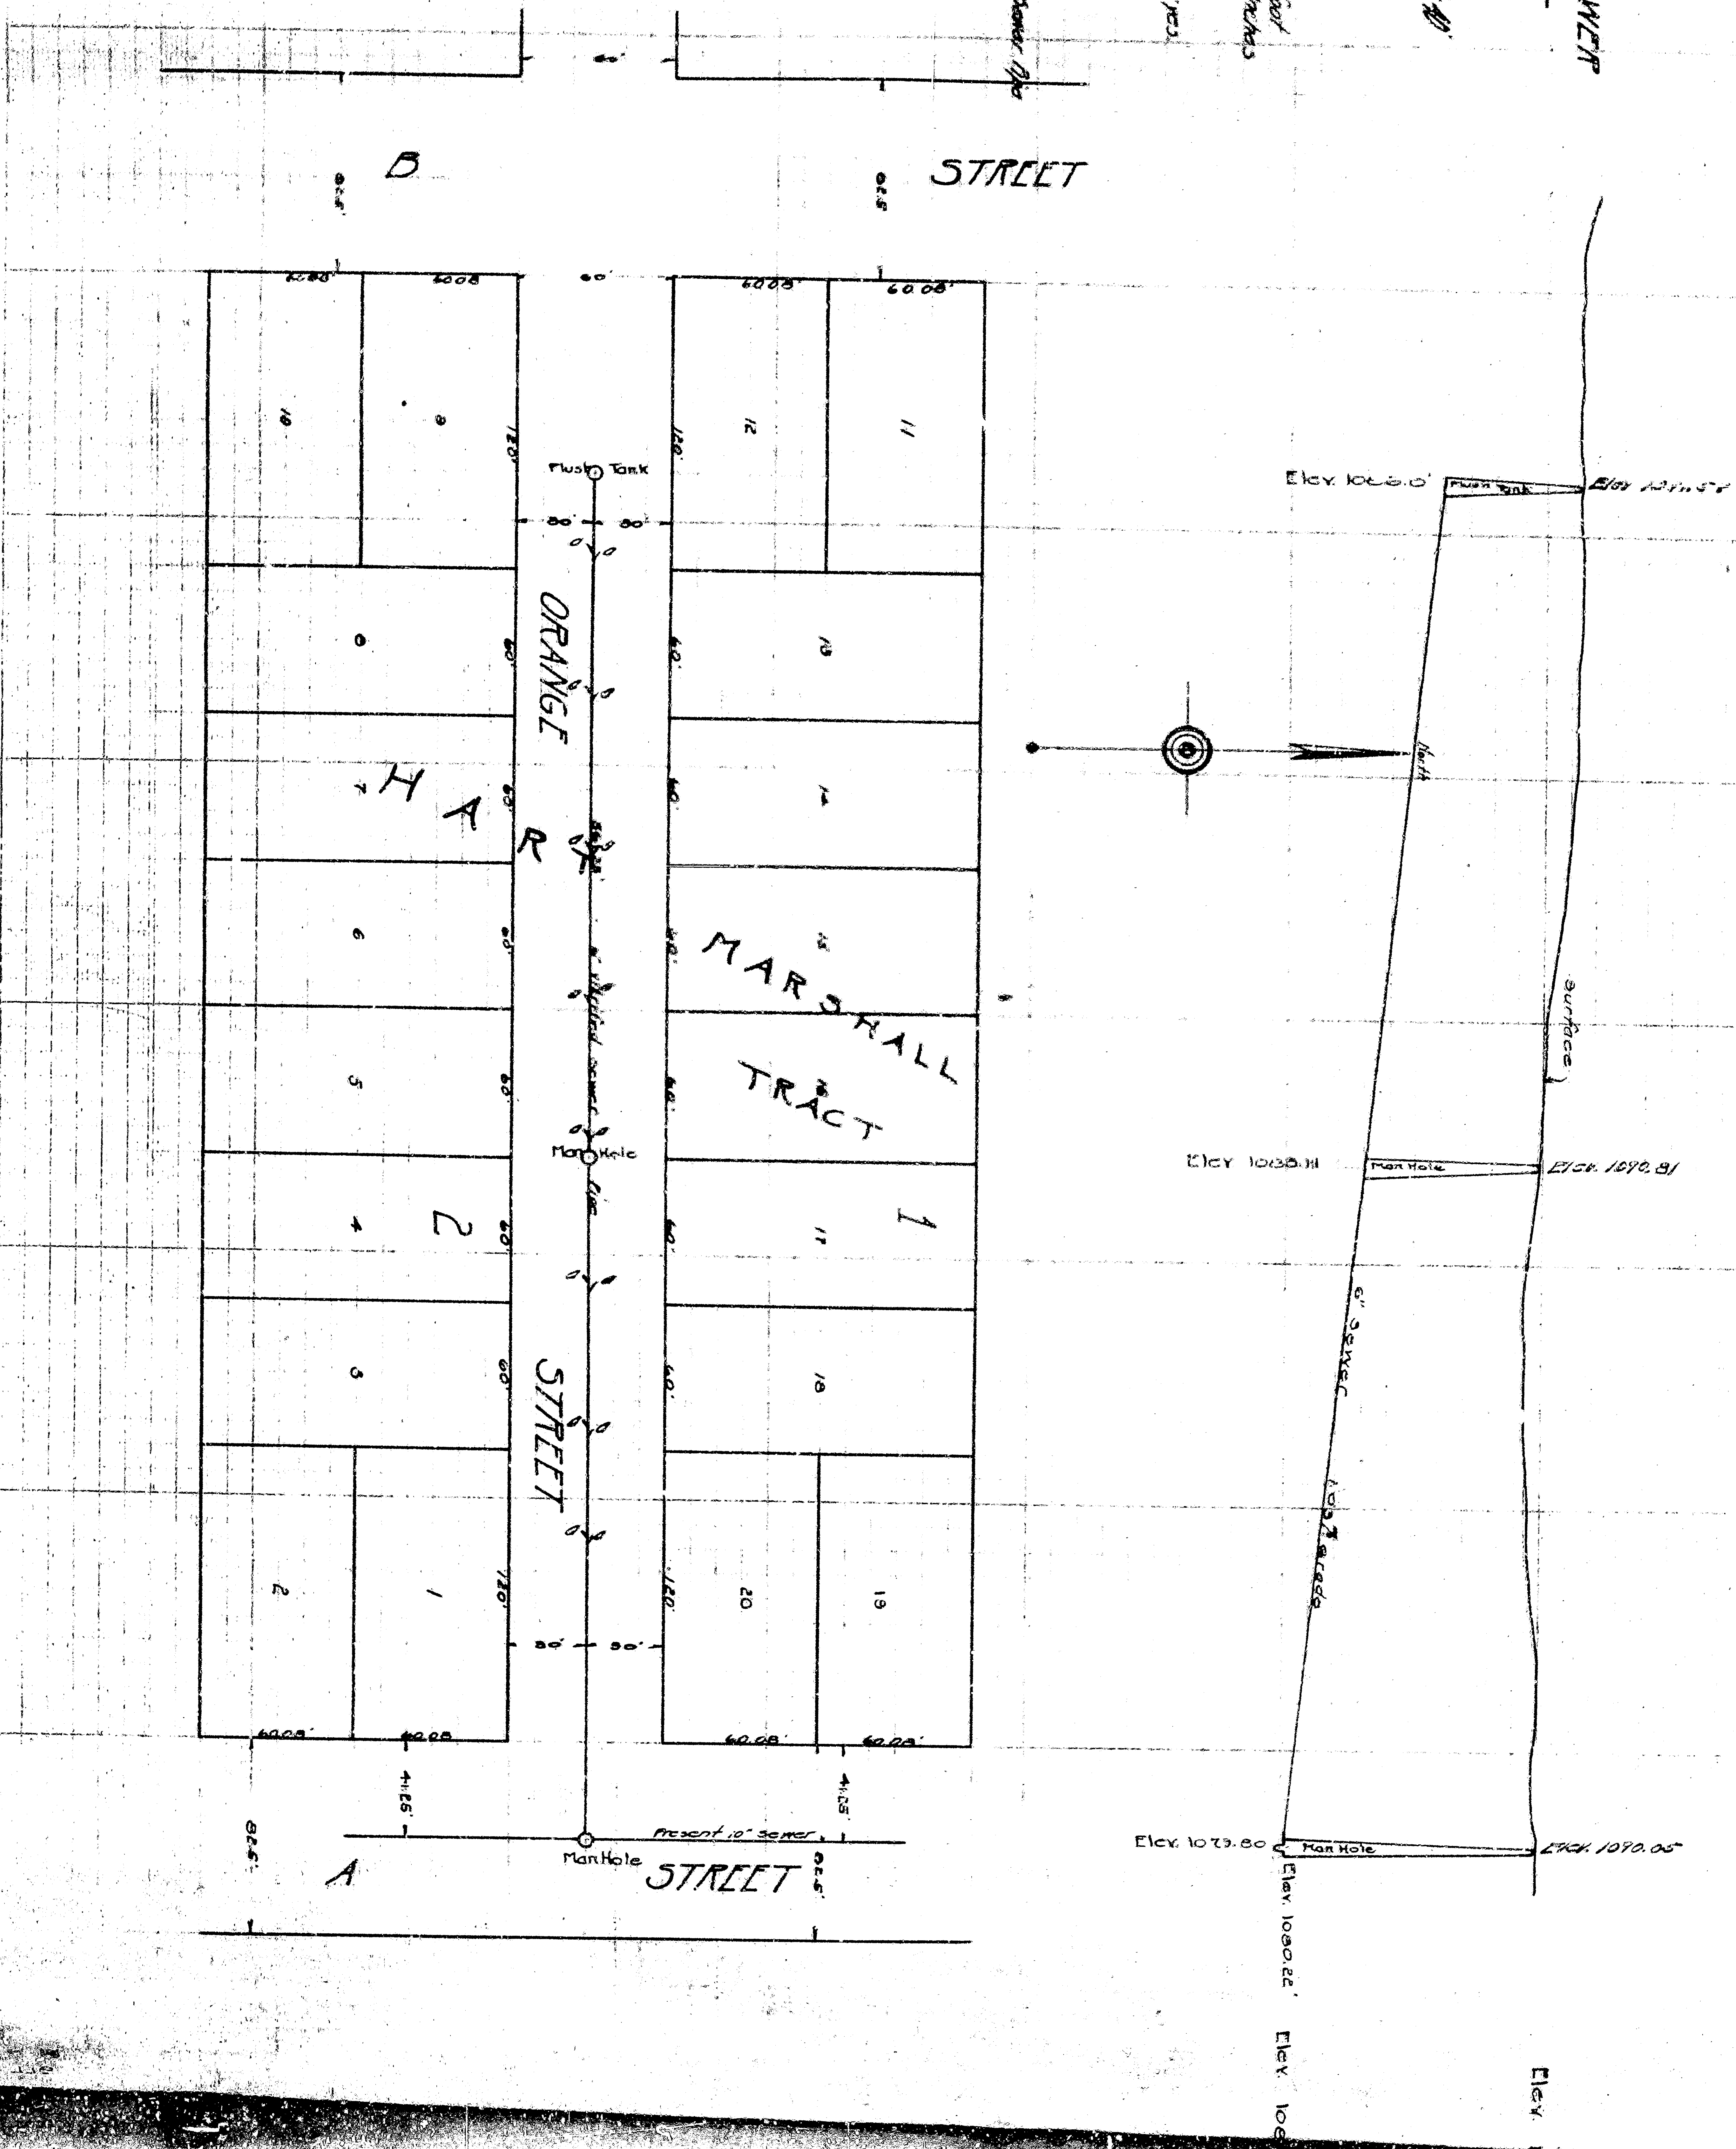

W. L. ...