

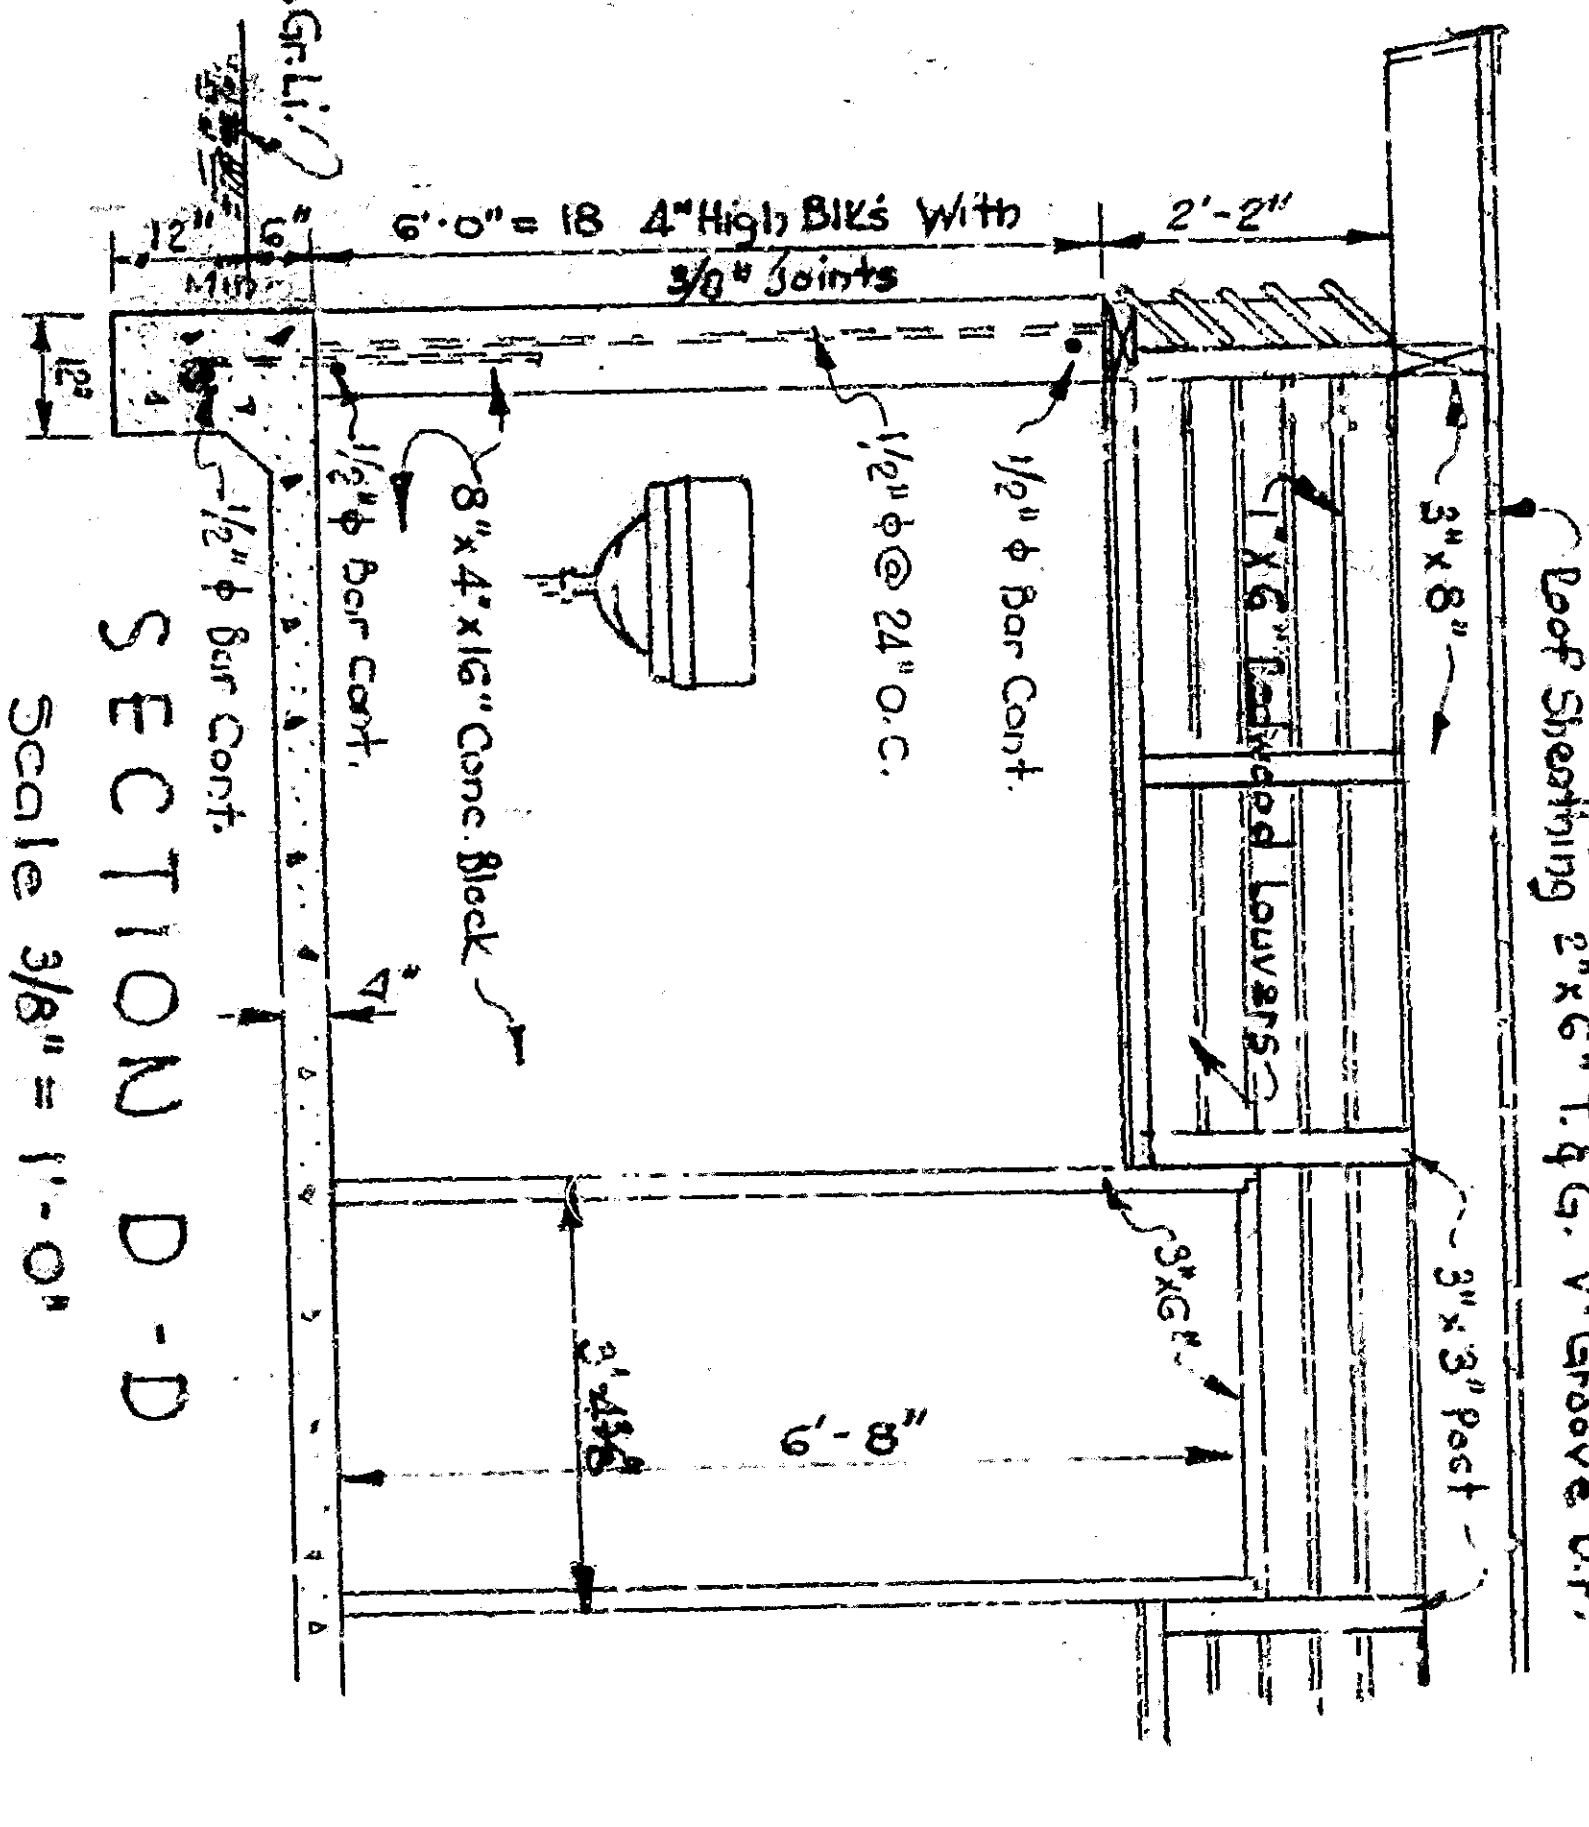
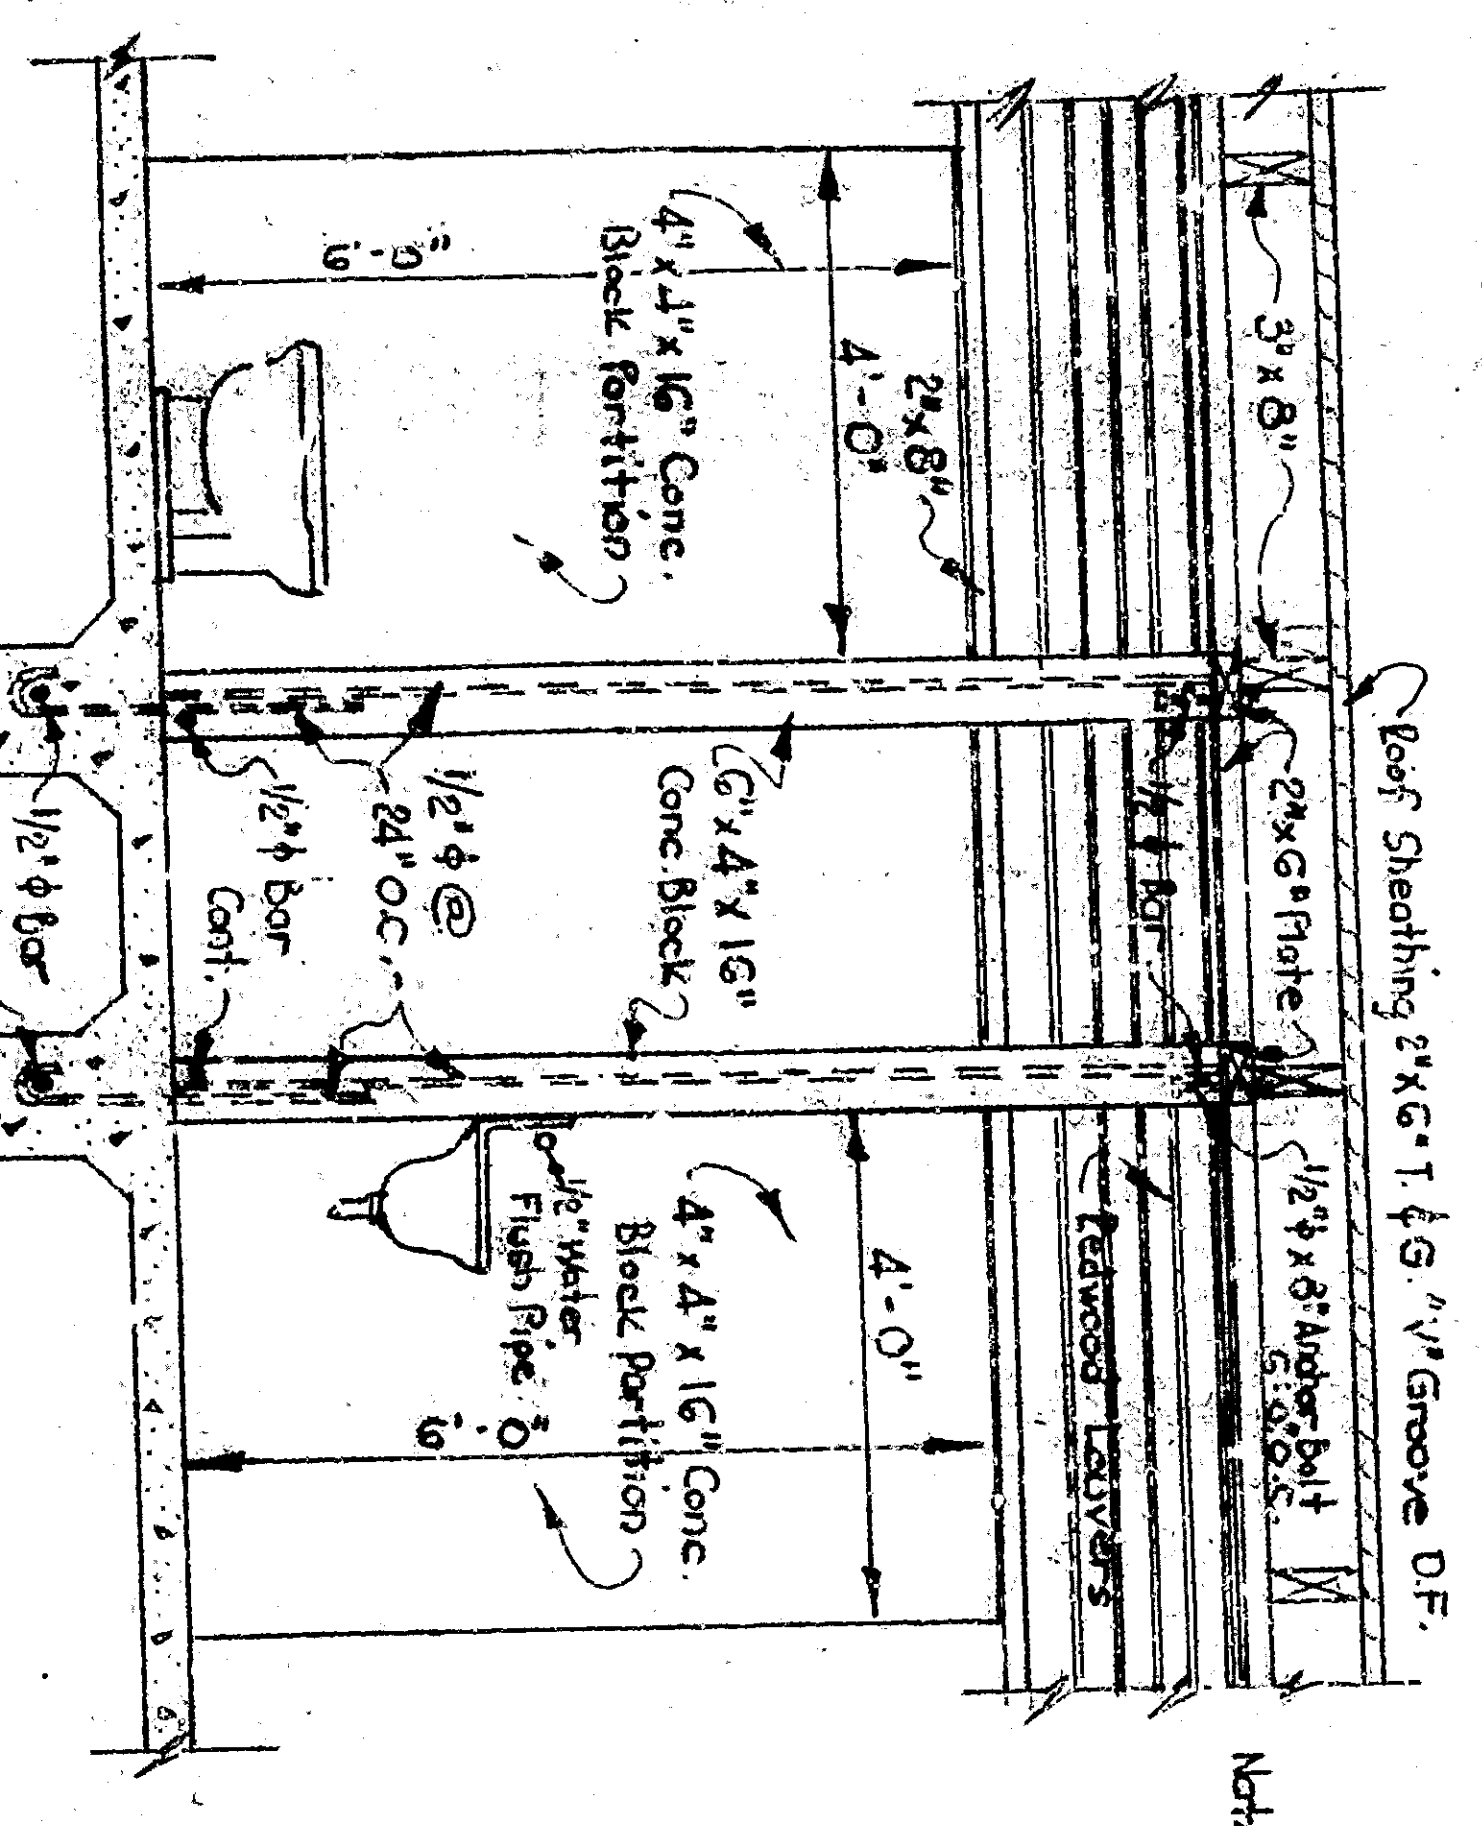


SECTION E-E
Scale 3/8" = 1'-0"

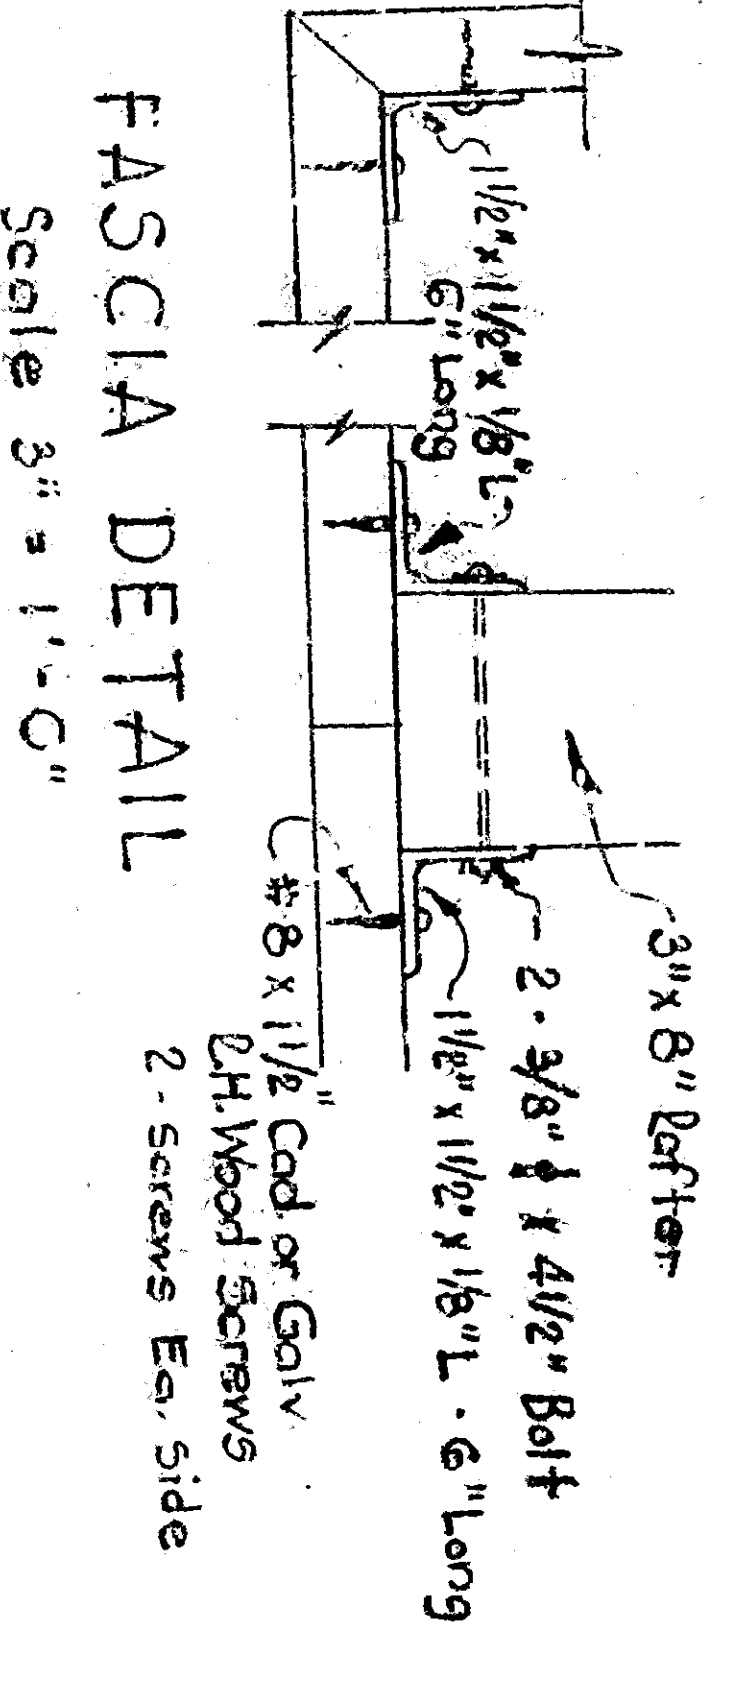


SECTION C-C
Scale 3/8" = 1'-0"


SECTION D-D
Scale 3/8" = 1'-0"

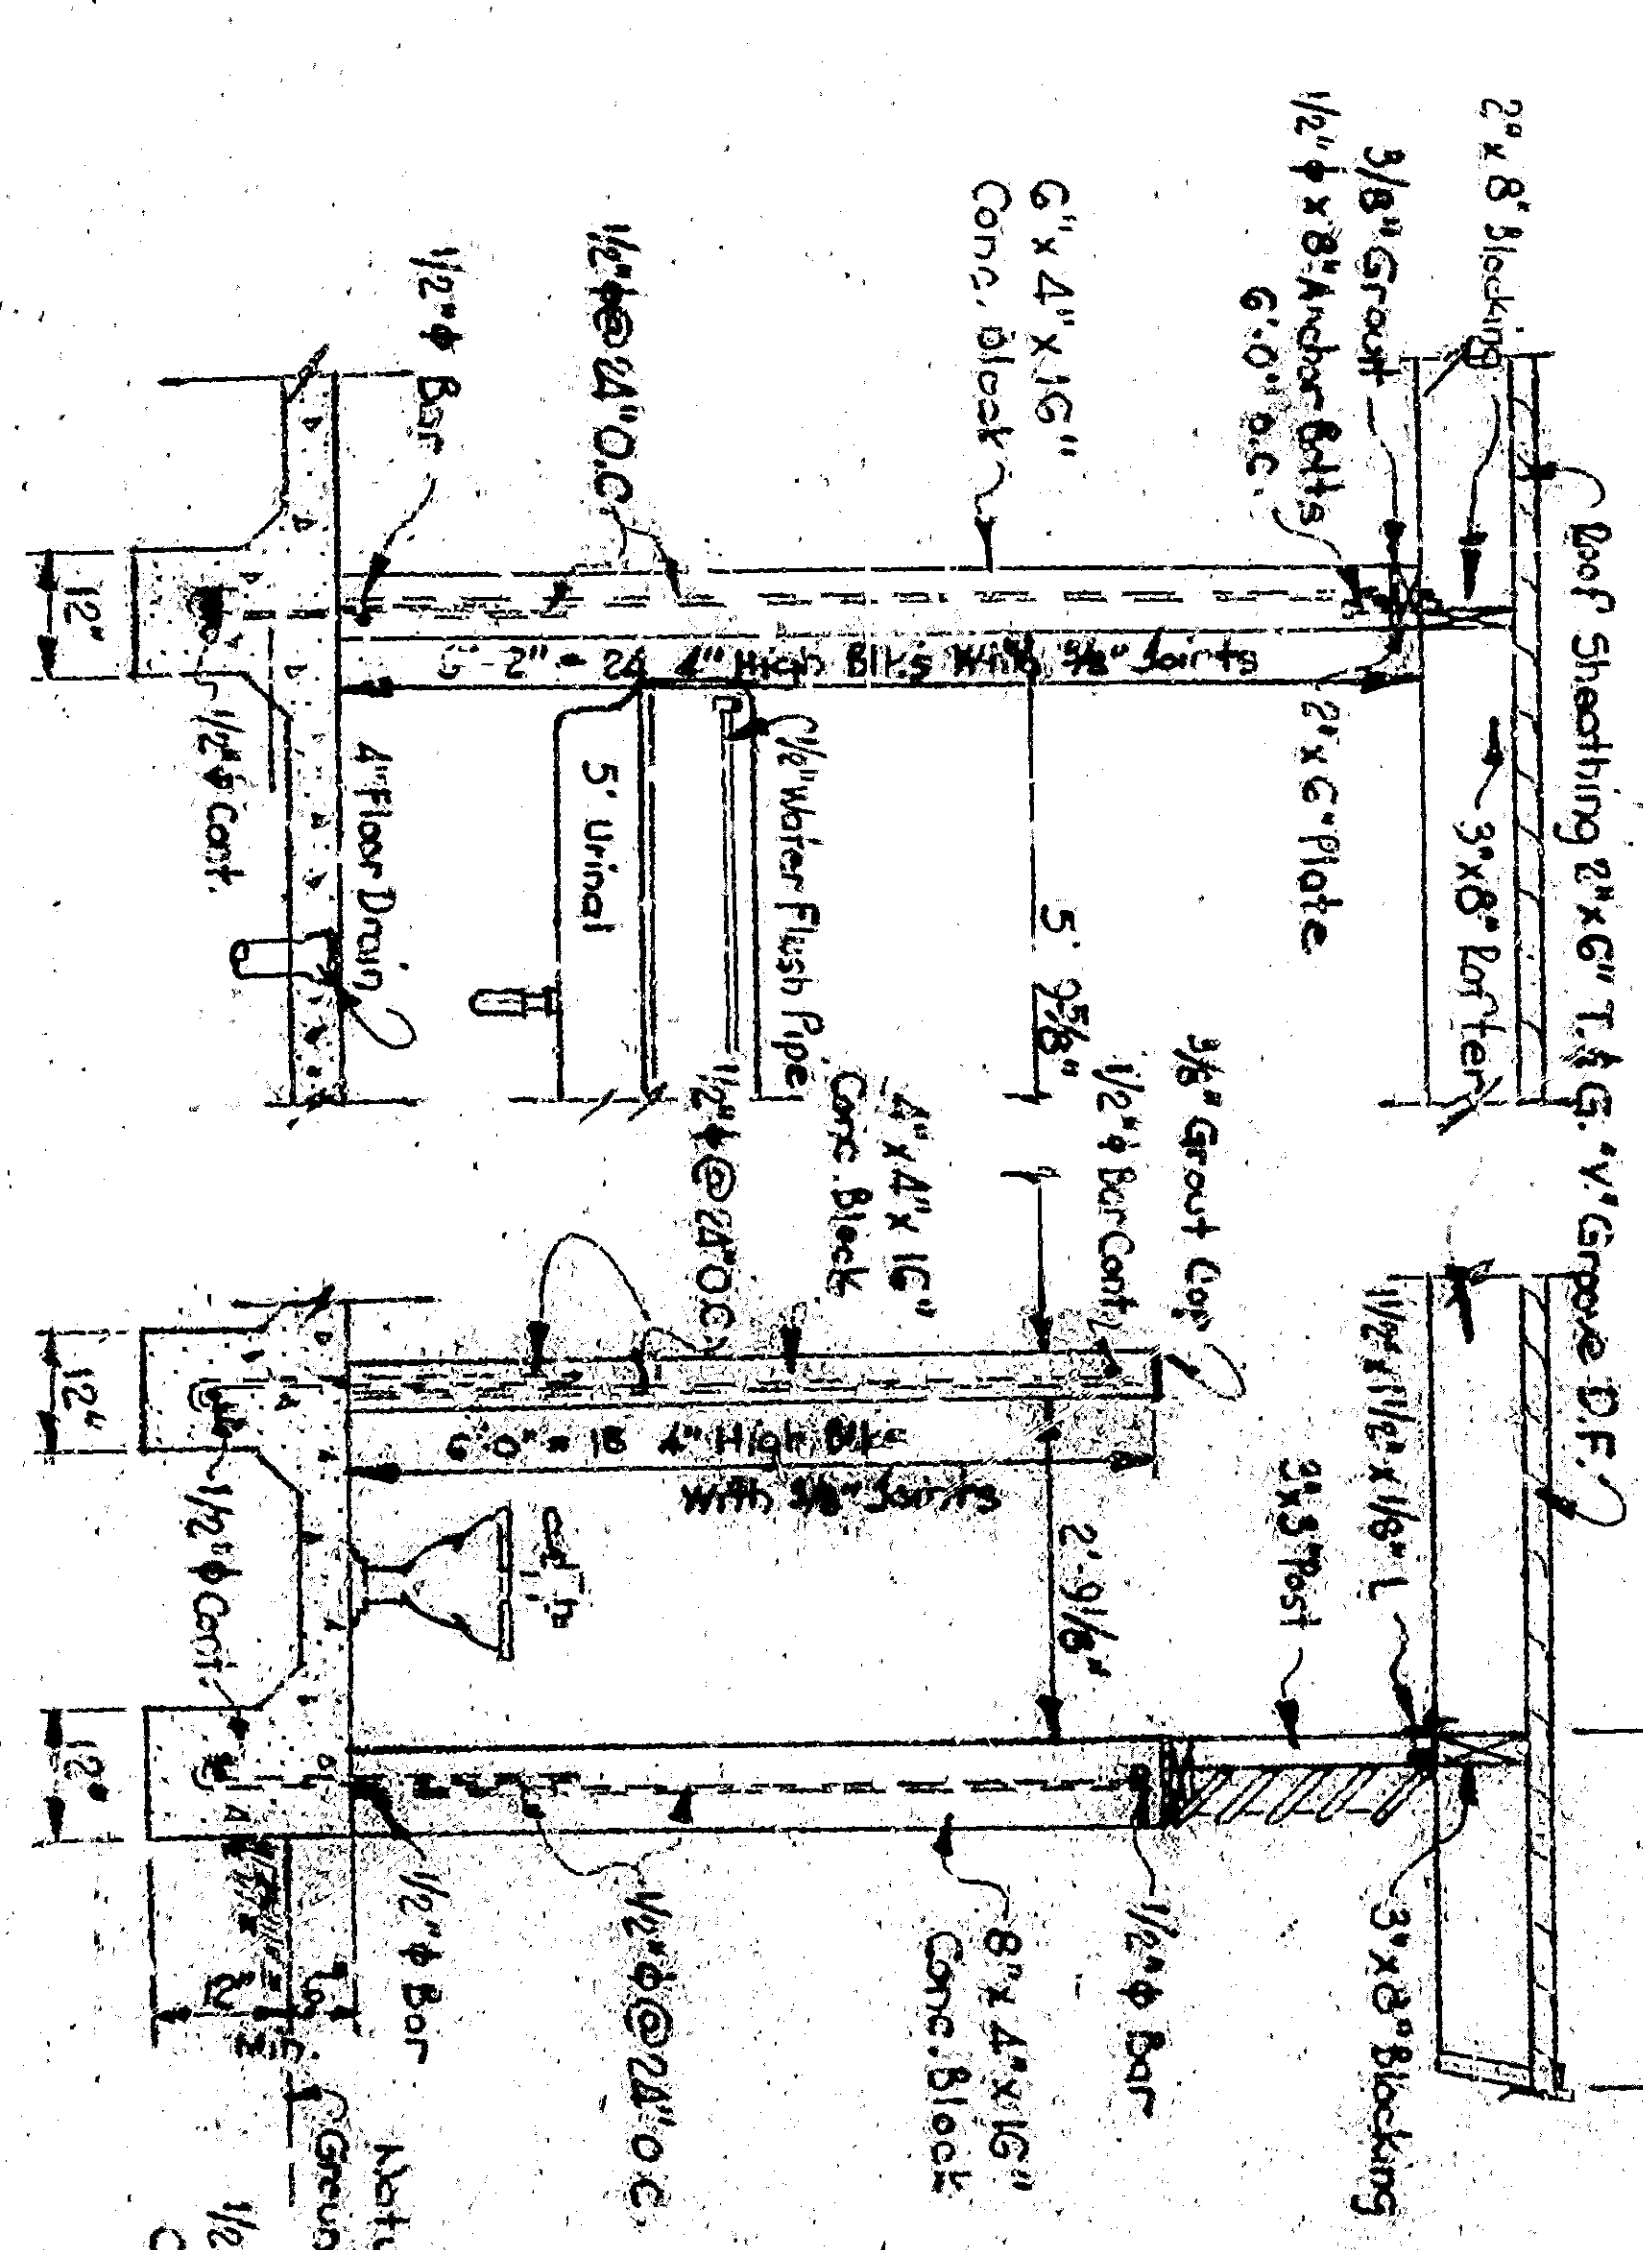


SECTION A-A
Scale 3/8" = 1'-0"

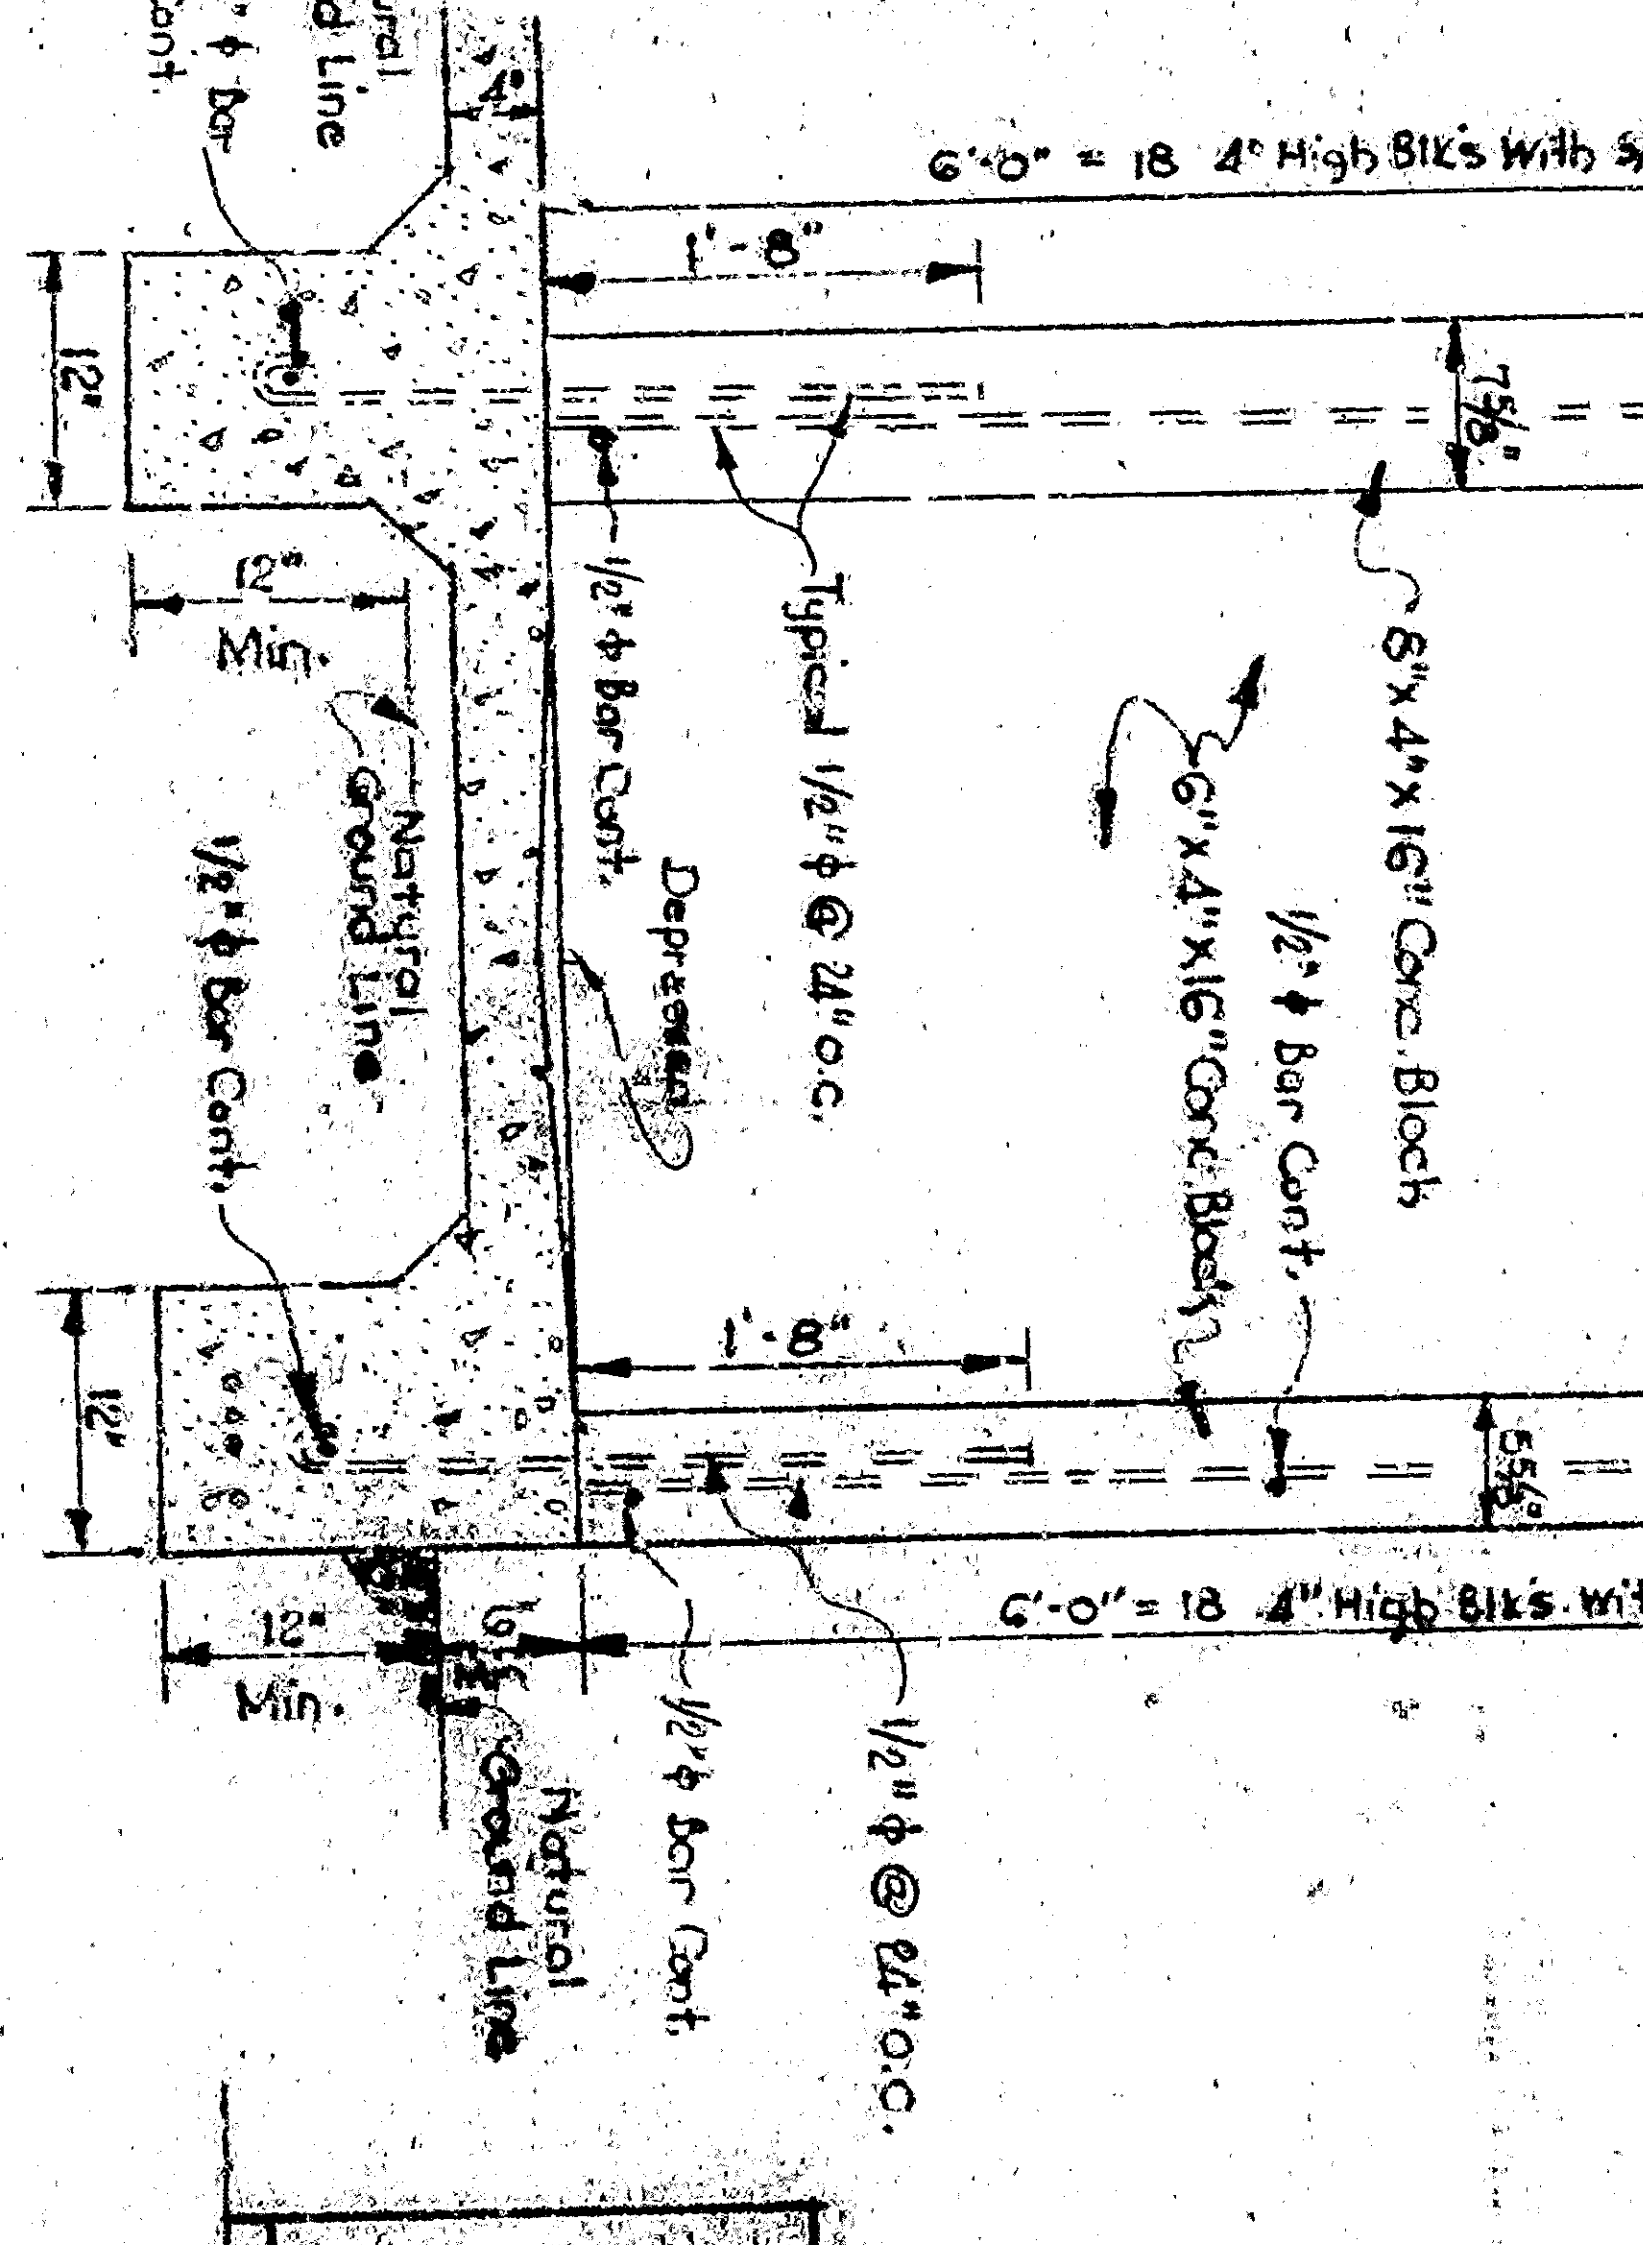


SECTION B-B
Scale 3/8" = 1'-0"

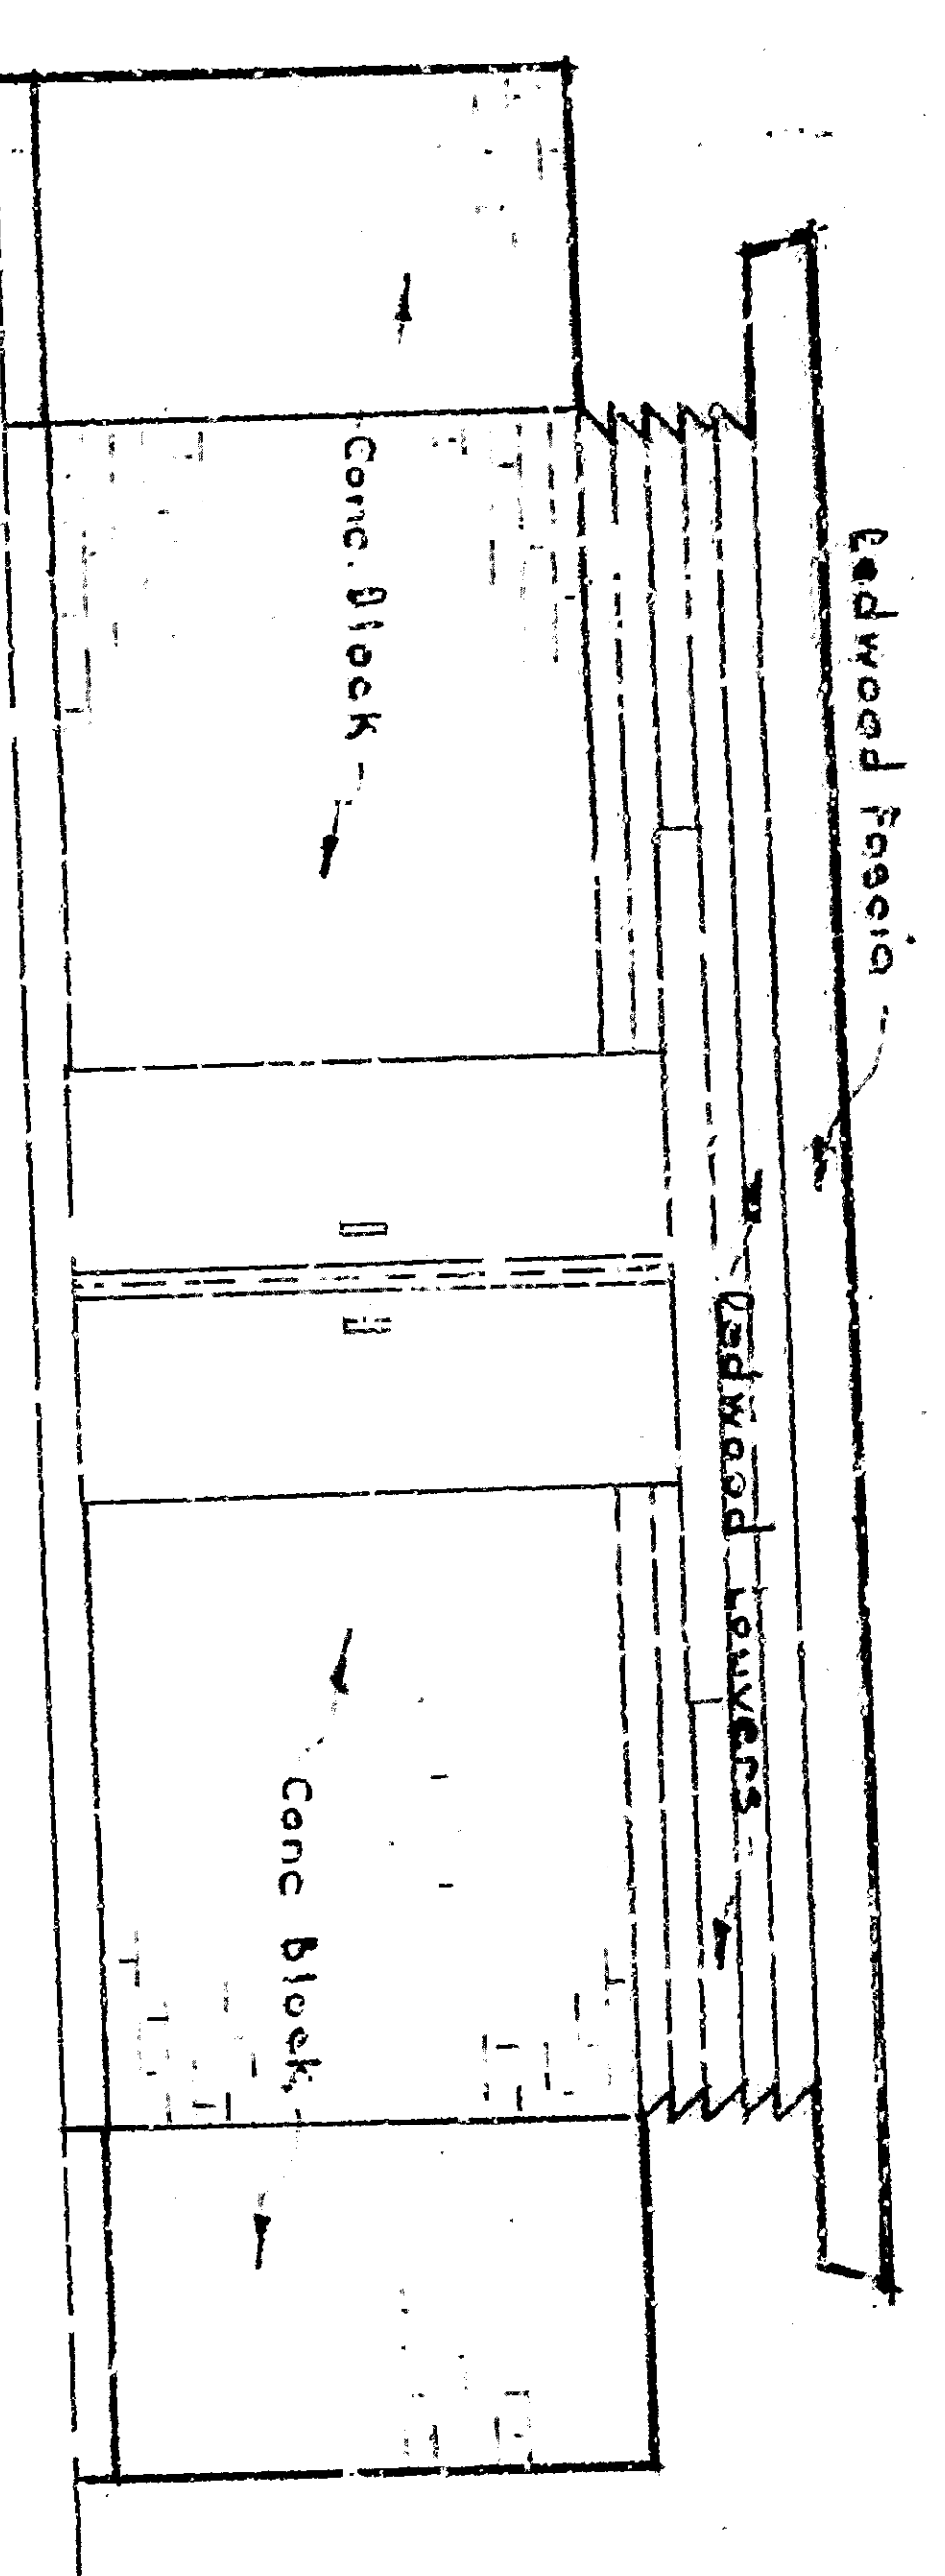

REAR ELEVATION
Scale 1/4" = 1'-0"

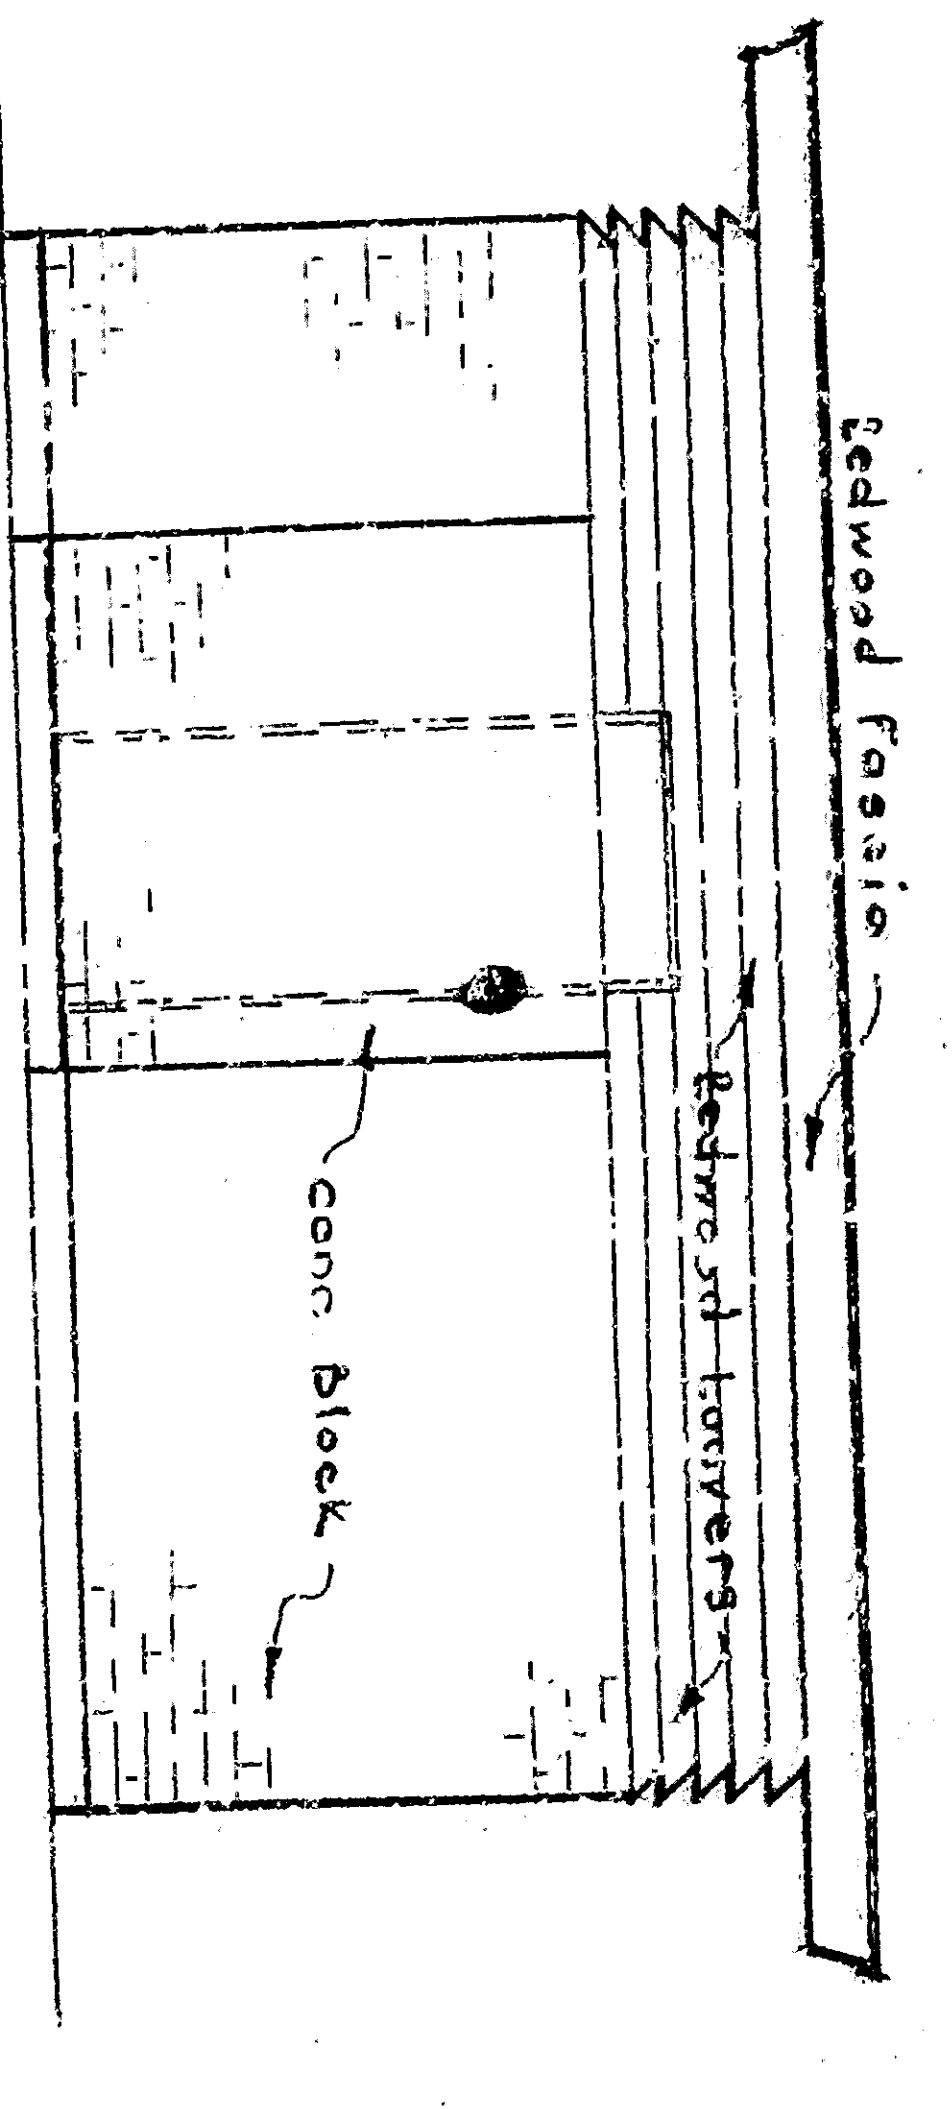


END ELEVATION
Scale 1/4" = 1'-0"

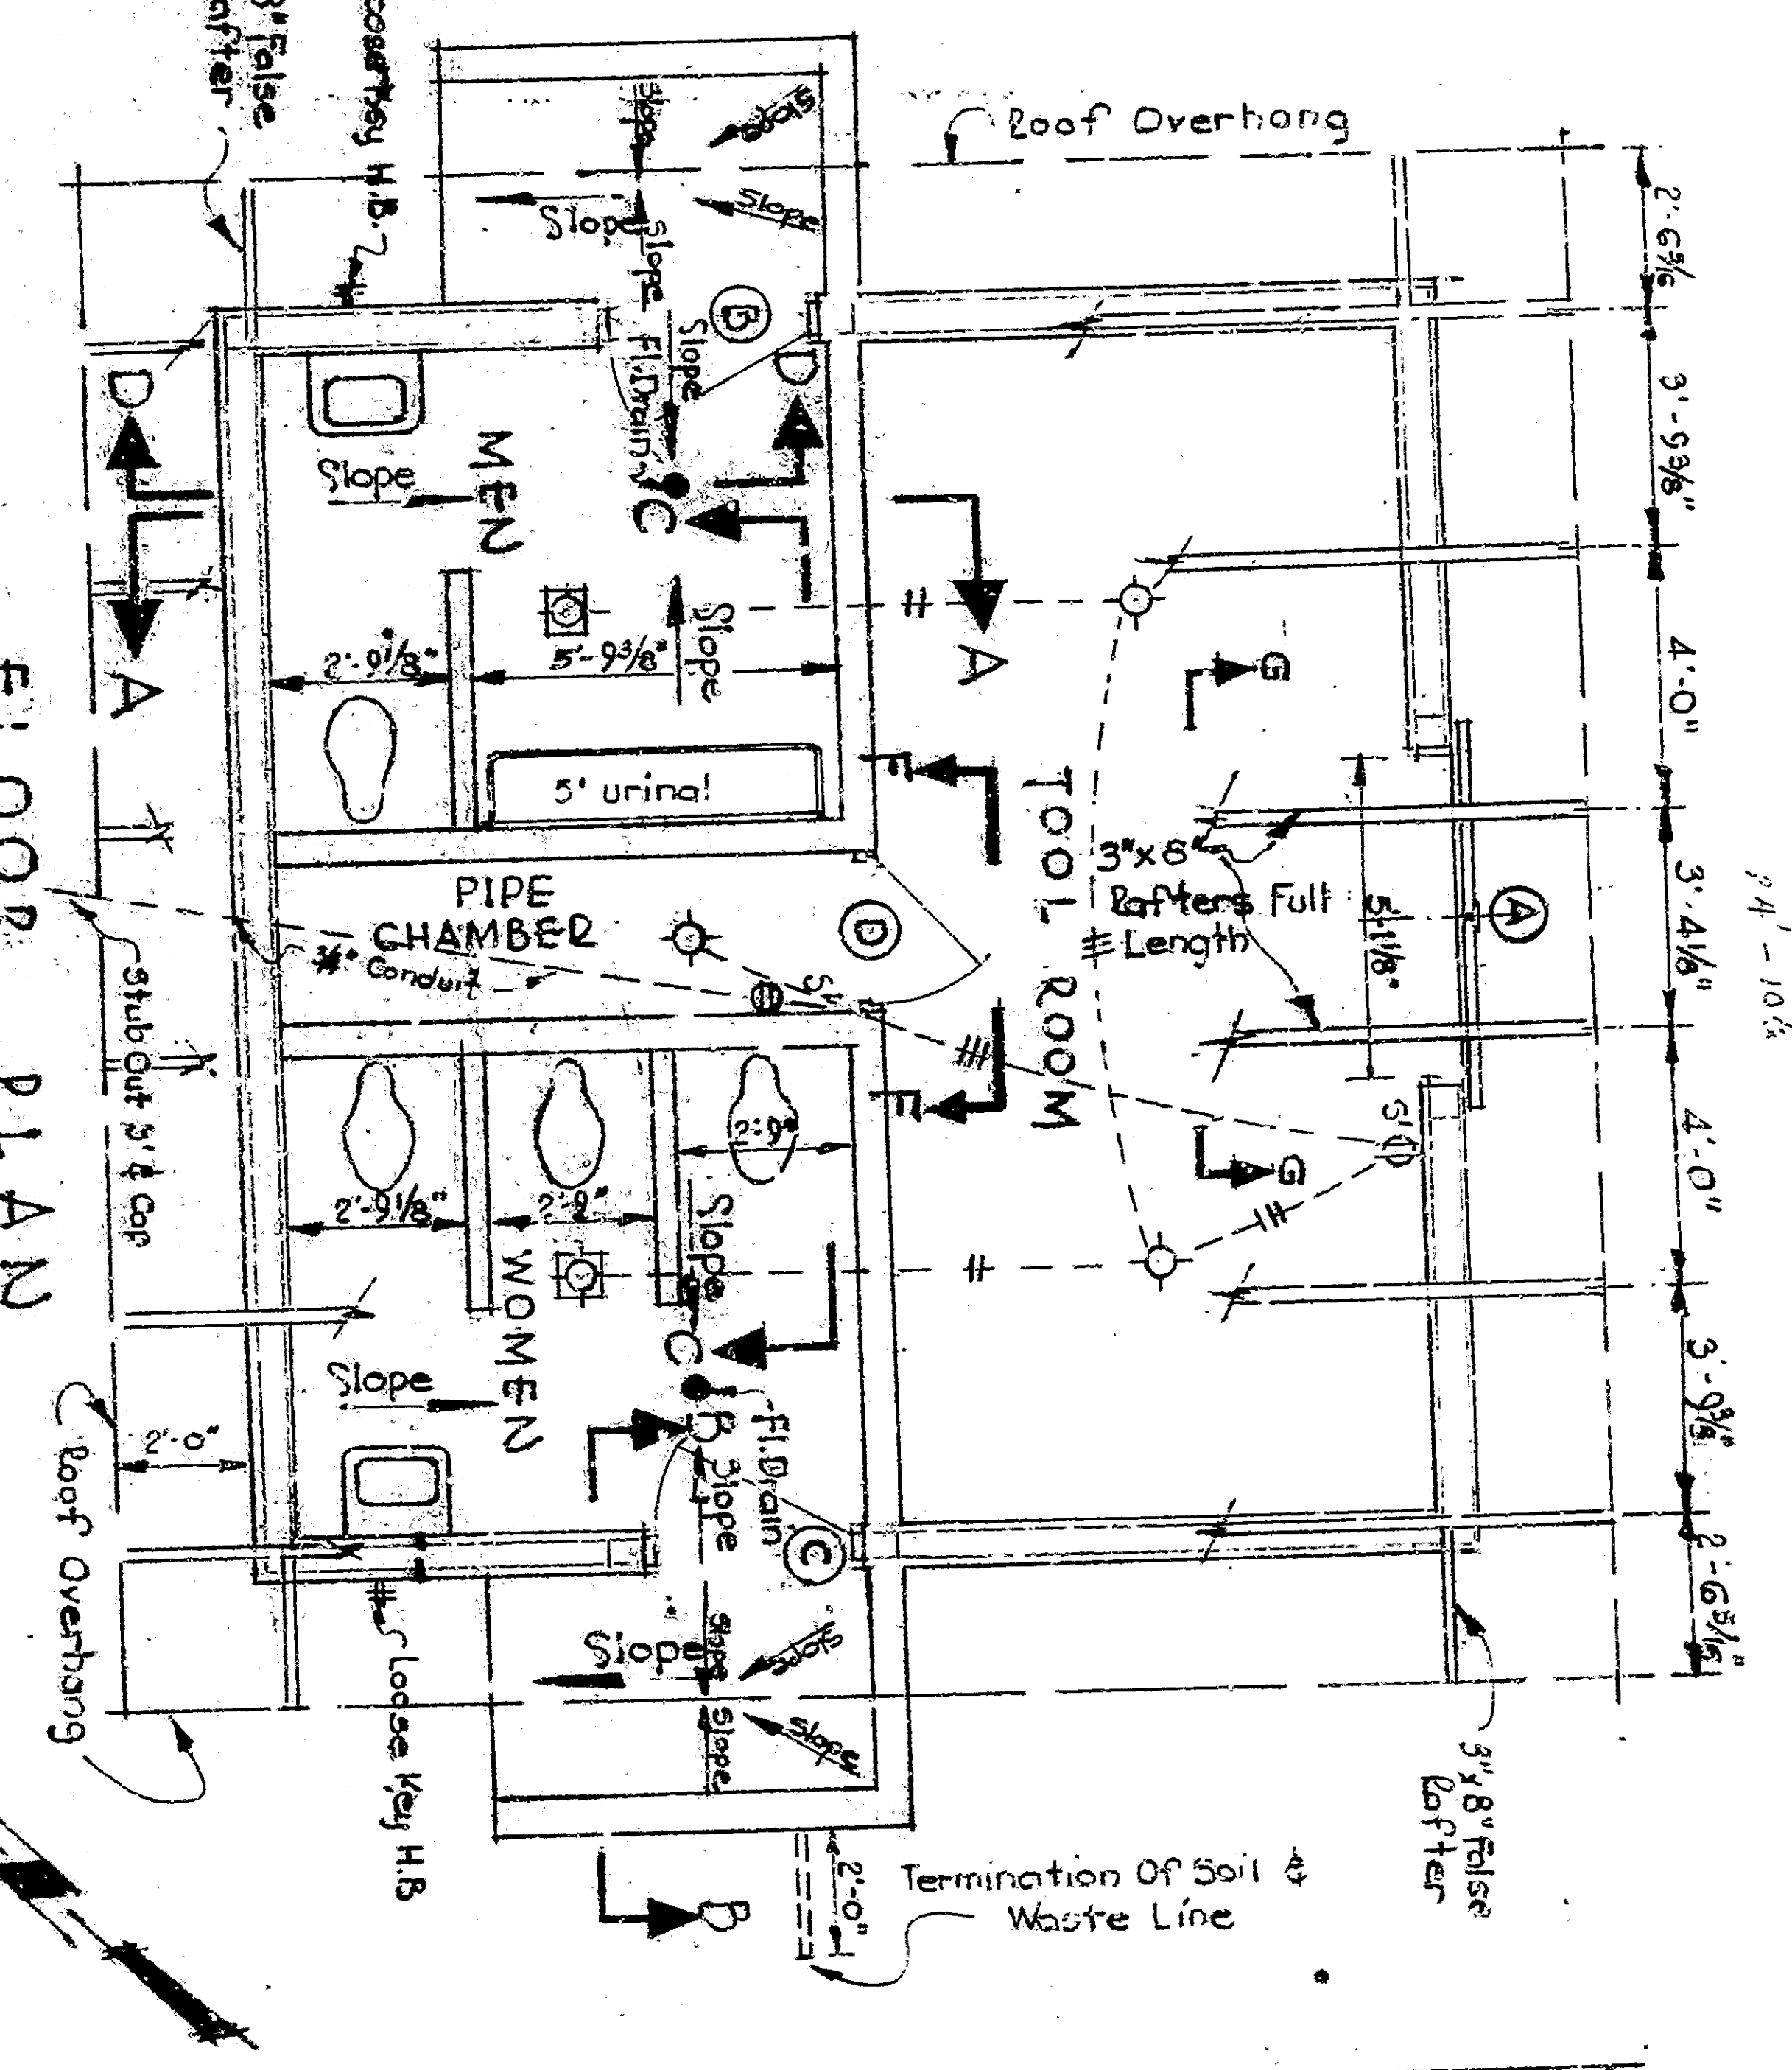

FLOOR PLAN
Scale 1/4" = 1'-0"


NOTE: See Sheet 2 for Door Schedule

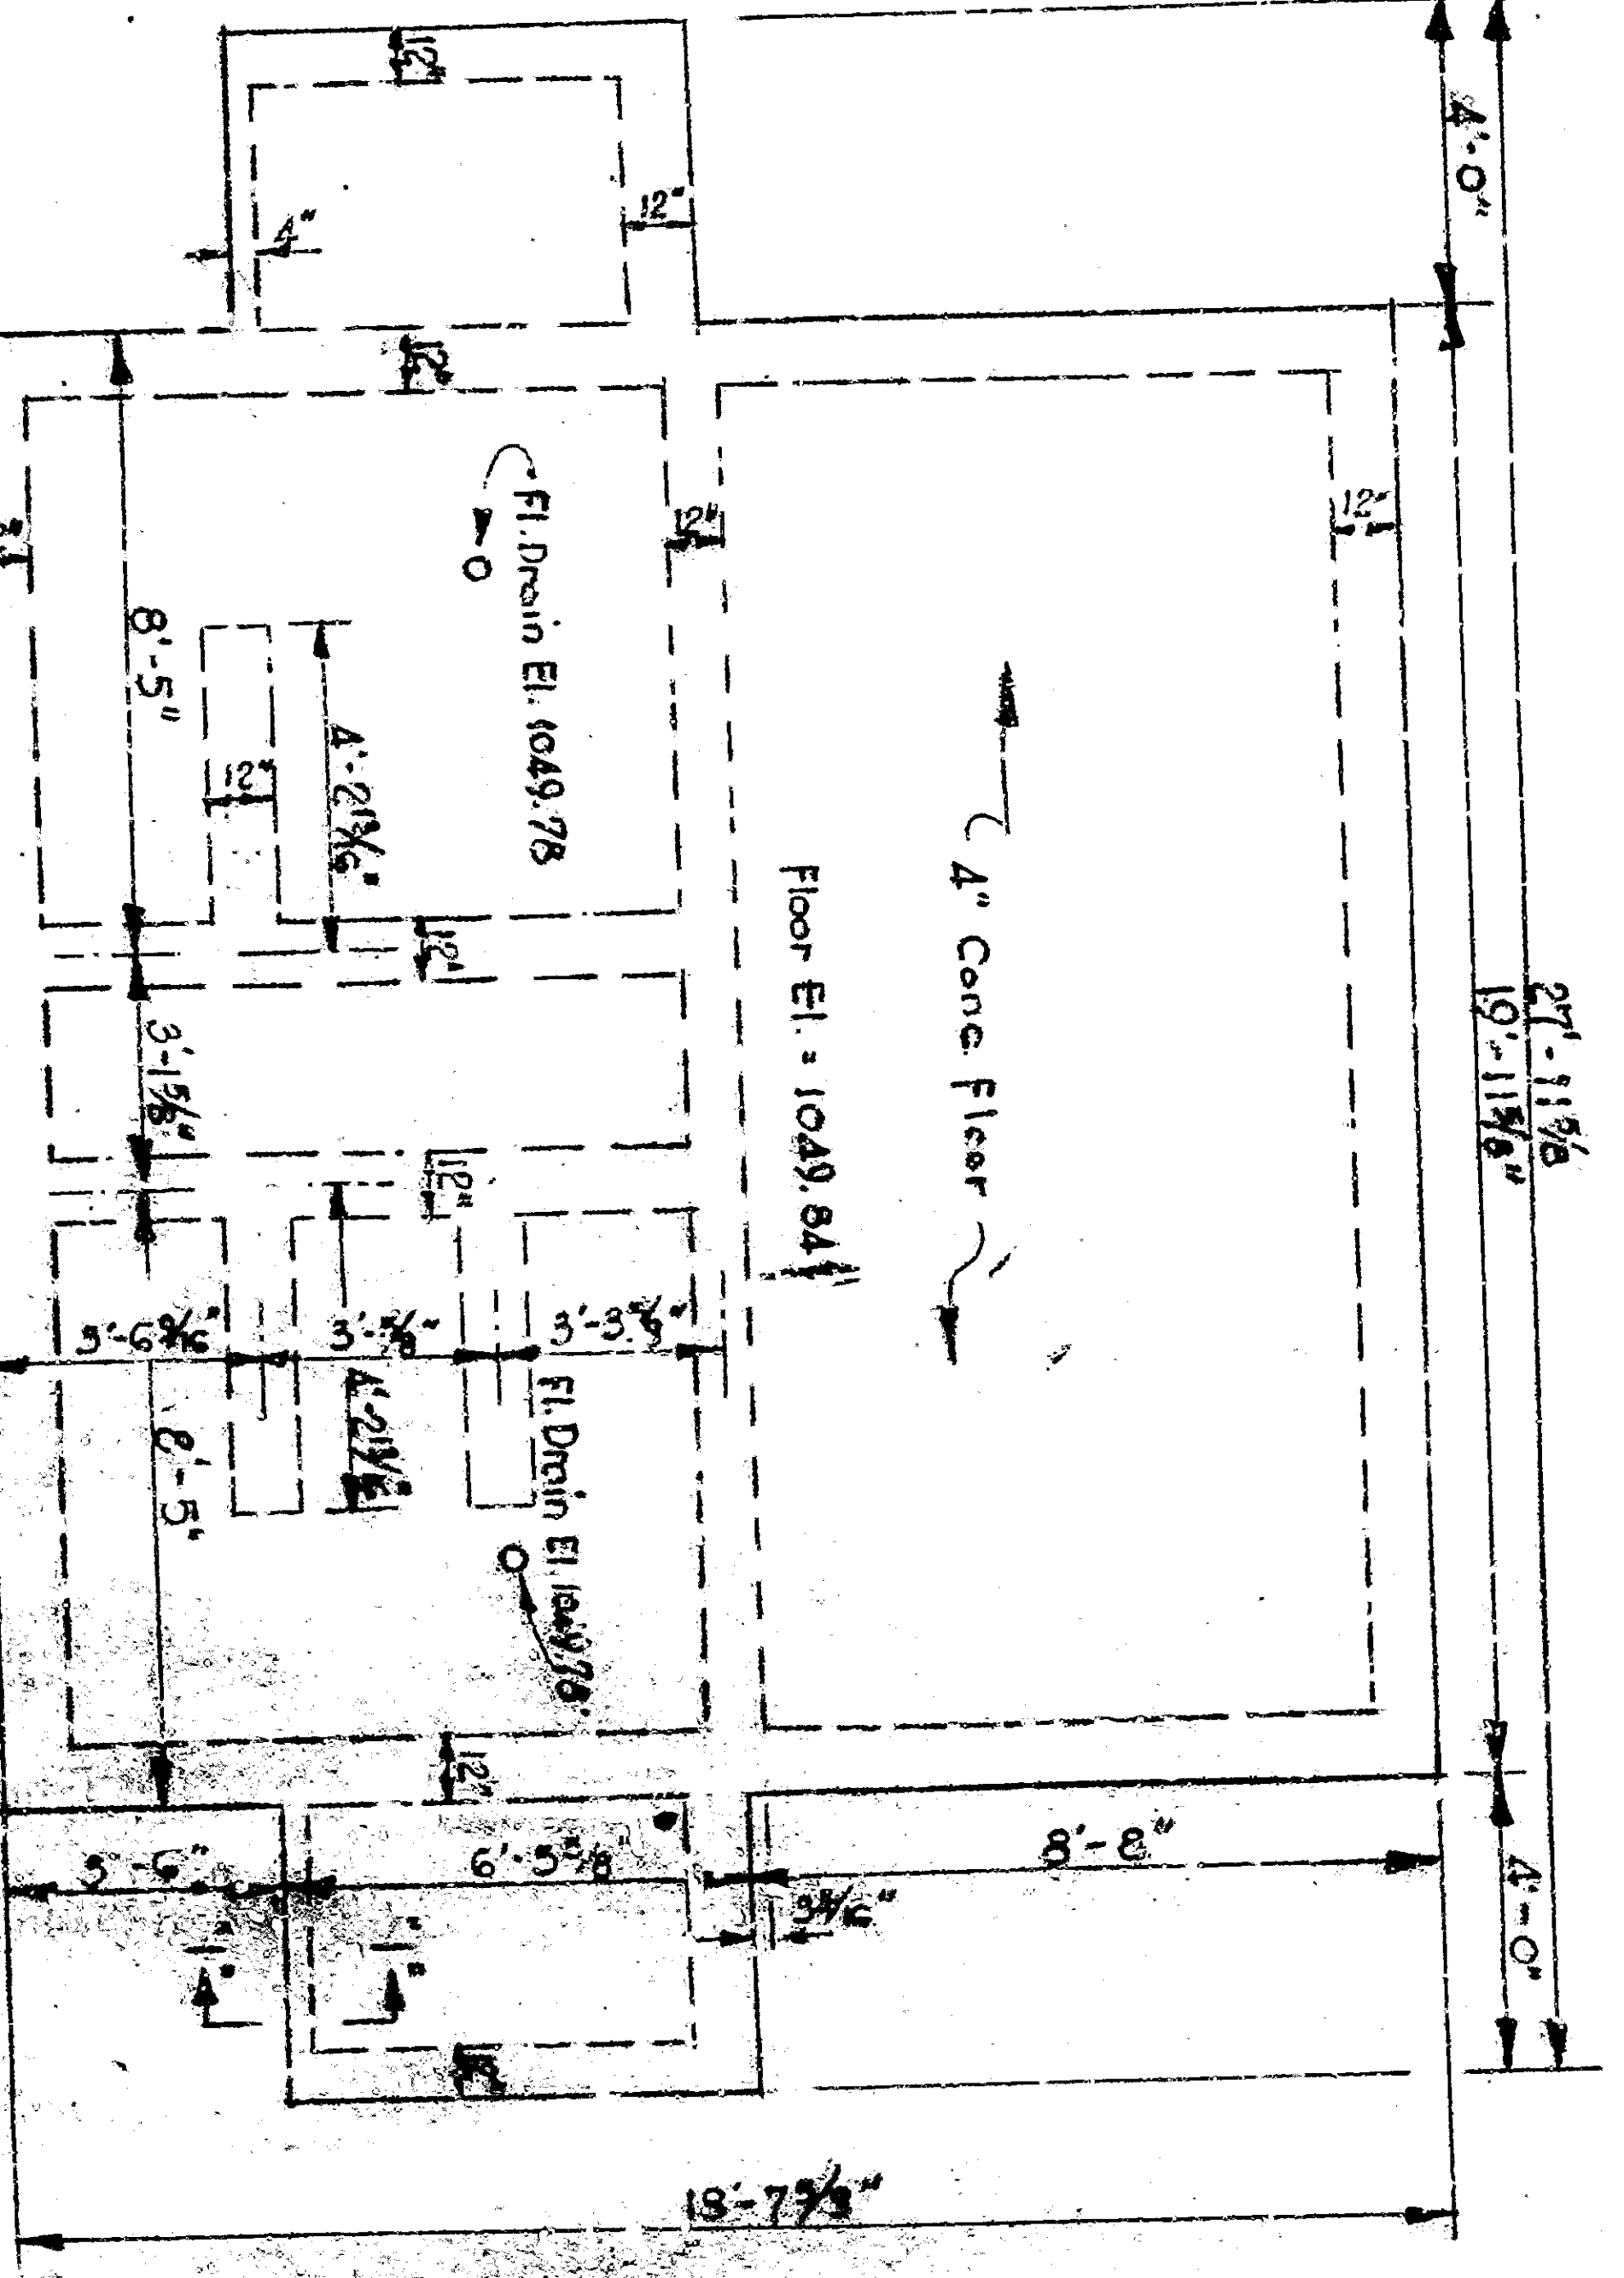

FOUNDATION PLAN
Scale 1/4" = 1'-0"

NOTE: BENCH MARK: 1028.82' x on file. At SE Cor. Little Creek Run, Entrance

NOTE: All exposed pilasters and stone shall be hot dipped galvanized.

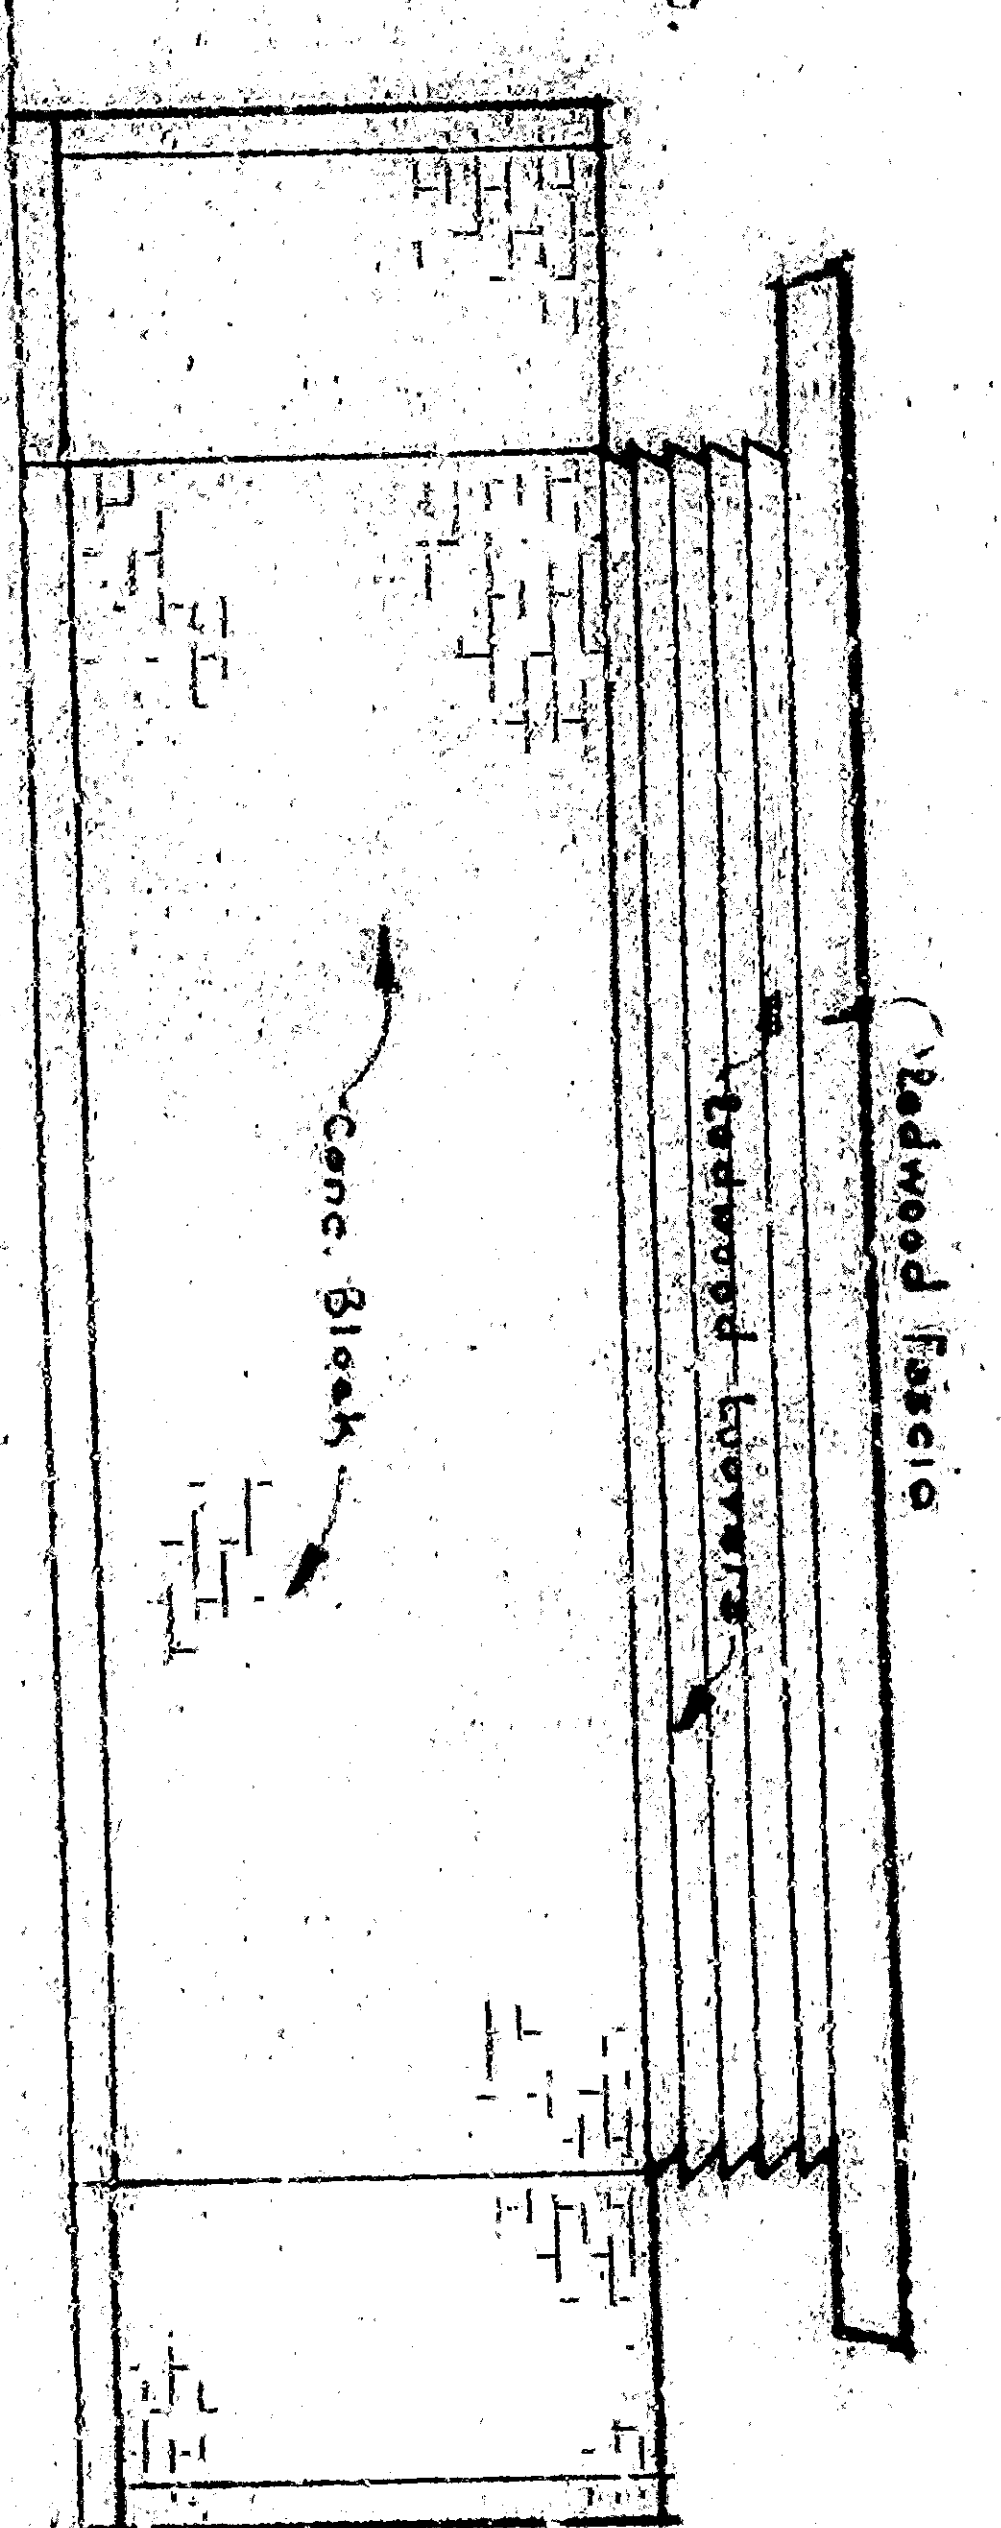

FRONT ELEVATION
Scale 1/4" = 1'-0"

DEPARTMENT OF ENGINEERING
CITY OF SAN BERNARDINO
LYTLE CREEK PARK
REST ROOM & STORAGE BLDG.
APPROVED: [Signature] DATE: Jan 7, 1958
DRAWN BY: ACV
CHECKED BY: [Signature]
SCALE: AS SHOWN