


**NOTE**

1. Concrete walls shown like this
2. Poured walls shown like this
3. Plywood walls shown like this

**PIPING LEGEND**


- Indicates Whiskered Drain Lines under Basement Slab
- Indicates 1/2\"/>
- Indicates 1/2\"/>
- Indicates 1/2\"/>
- Indicates Gas Lines to Furnaces

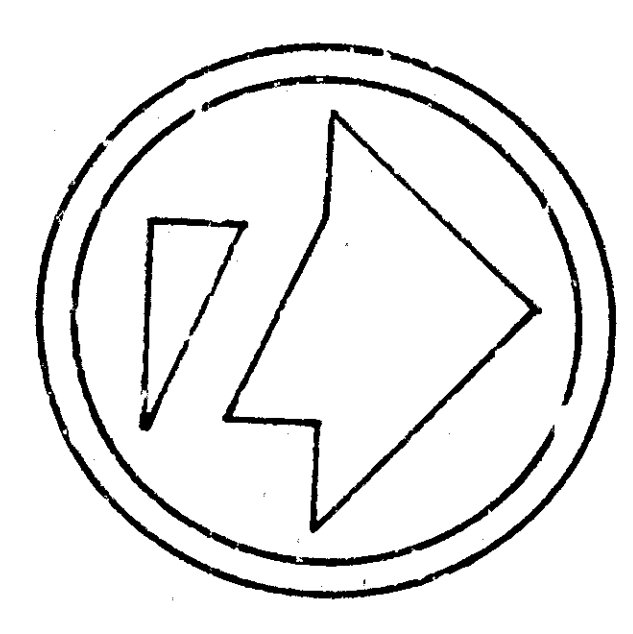

Scale 1/4\"/>

APPROVED	DATE	1942
<i>[Signature]</i>		
REGISTERED CIVIL ENGINEER NO. 43521		
CITY OF SAN BERNARDINO		
DRAWING NO. 3122	CHECKED BY <i>[Signature]</i>	
SHEET 3 OF 3	REWORK 212	
DEPARTMENT OF ENGINEERING <b>CITY OF SAN BERNARDINO</b> <b>FALLOUT SHELTER</b> Basement of City Hall Floor Plan		



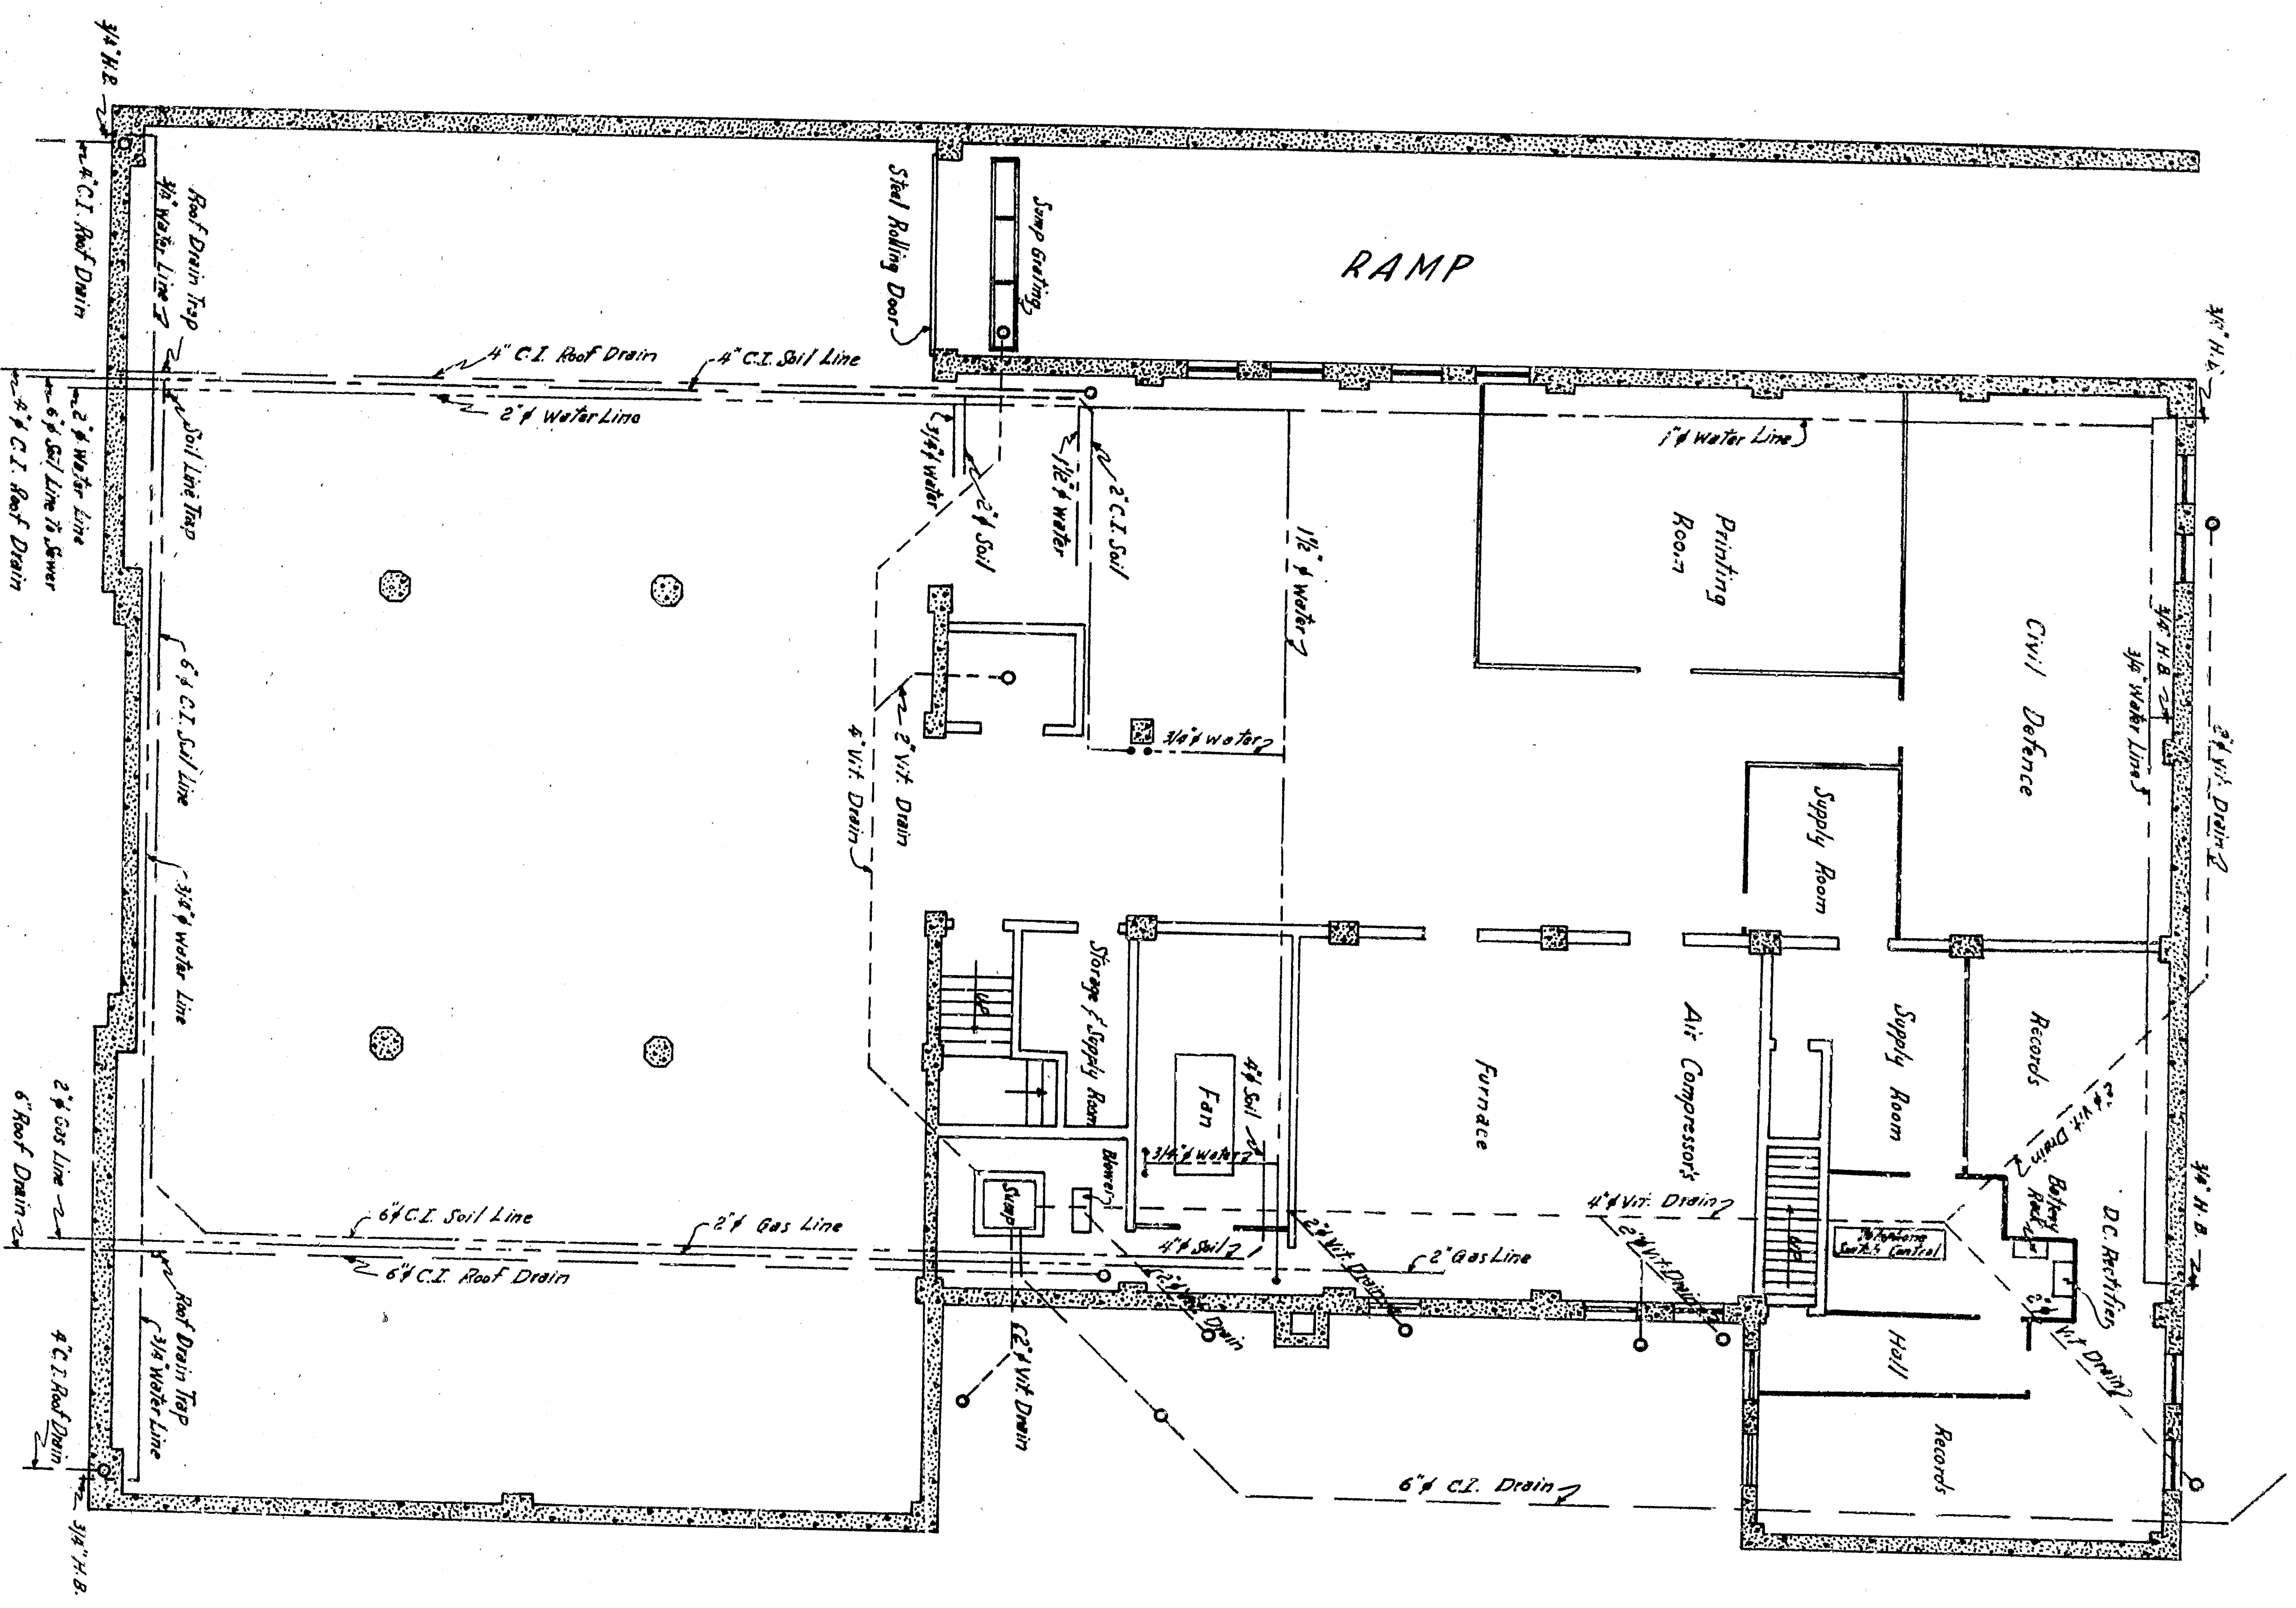


**NOTE**

1. Concrete walls shown like this
2. Poured walls shown like this
3. Plywood walls shown like this

**PIPING LEGEND**

- Indicates Whirlwind Drain Lines under Basement S/S
- Indicates 1/2" weight Cast Iron Down from Room/Ally
- Indicates 1/2" weight Cast Iron Saver Lines suspended
- Indicates Water Lines
- Indicates Gas Lines to Furnace

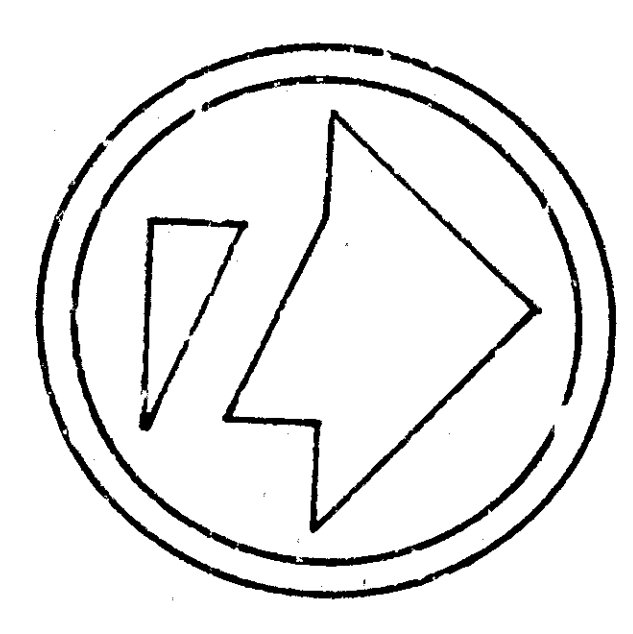

Scale 1/4" = 1'-0"

APPROVED	DATE	1942
<i>[Signature]</i>		
REGISTERED CIVIL ENGINEER NO. 43521		
CITY OF SAN BERNARDINO		
<b>FALLOUT SHELTER</b>		
<b>Basement of City Hall Floor Plan</b>		
DRAWING NO. 3122	CHECKED BY <i>[Signature]</i>	
SHEET 3 OF 3	REWORK 212	
1 SHEET		