


ROUGH-GRADING PLAN SCALE 1"=20'

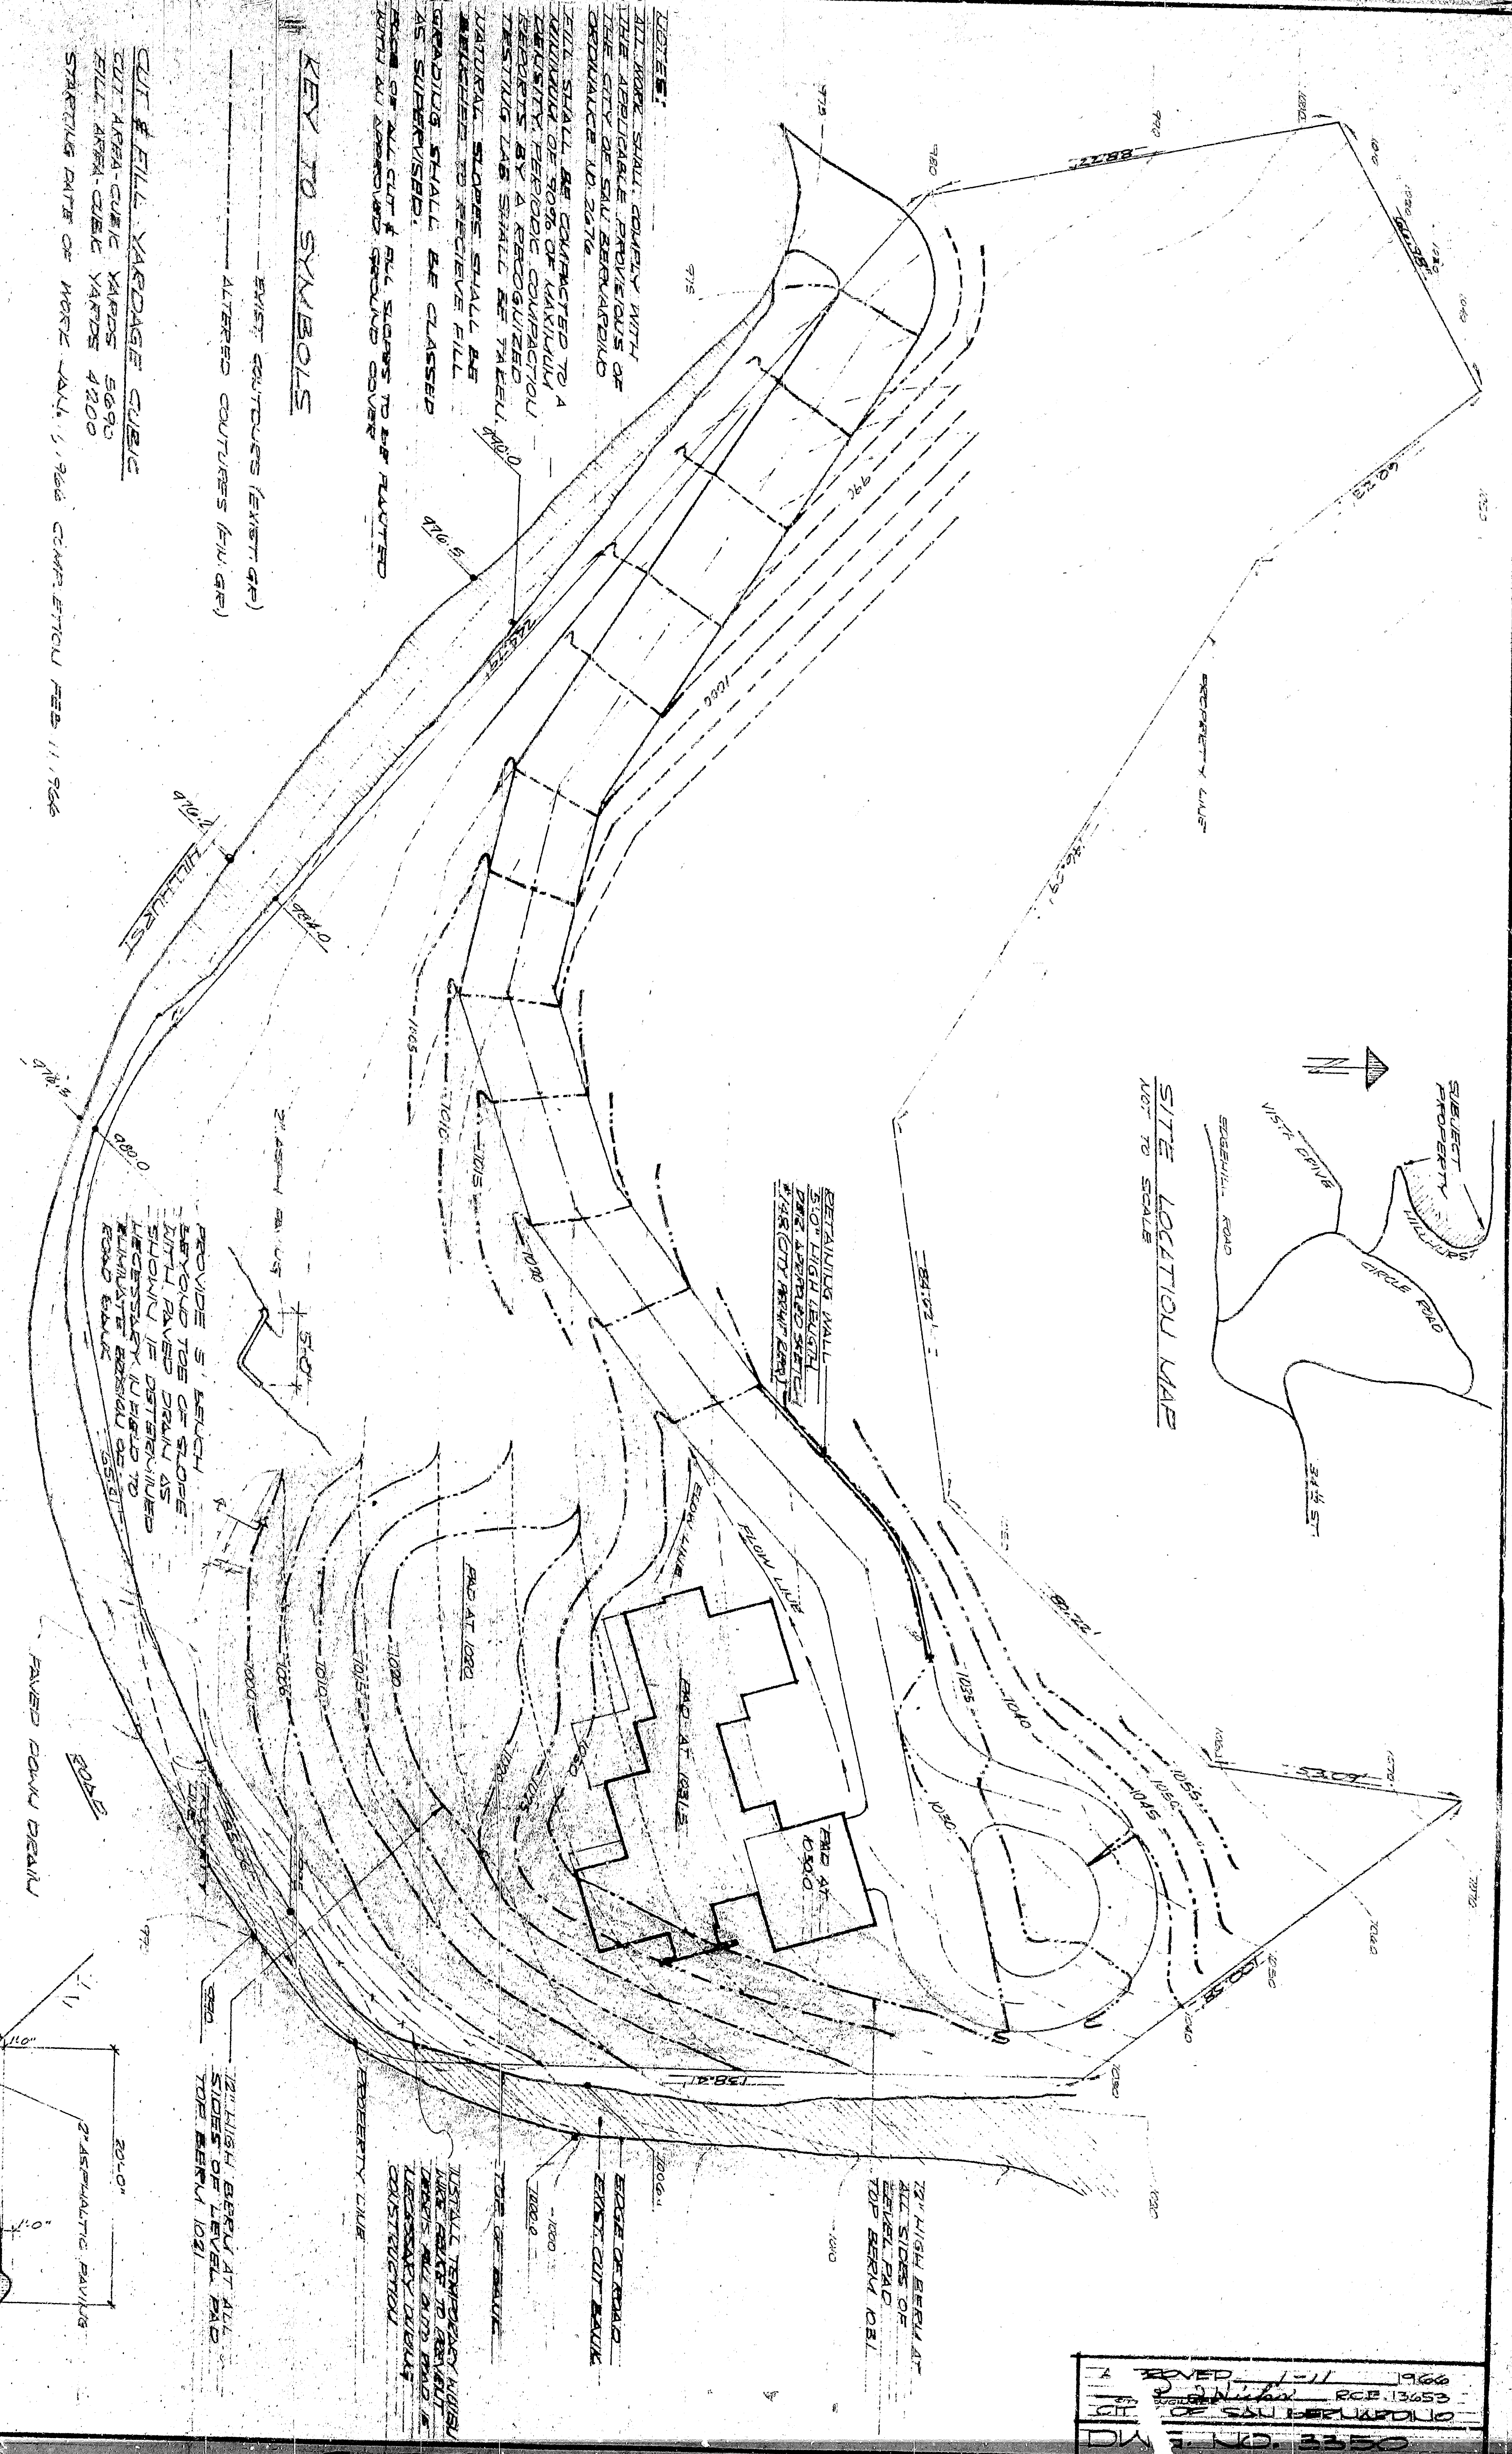

KEY TO SYMBOLS

- SWITCH OUTLETS (EXISTING)
- ALTERED CURBURES (NEW GR)

CUT & FILL YARDAGE CURVE

20' HIGH BENCH AT ALL SIDES OF LEVEL PAD FOR BENCH 1021

STARTING DATE OF WORK MAY 1, 1966 CIVIL ENGINEER REG. 11, 1966

72 BENCH 1011 1966
 20' HIGH BENCH AT ALL SIDES OF LEVEL PAD FOR BENCH 1021
 DRAWING NO. 3350
 JOB NO. 605

CUSTOM RESIDENCE

DESIGNED BY
BUD SEABONDOLLAR
 ARCHITECT

148 S. HIGHLAND AVENUE, SAN BERNARDINO, CALIF. - TO 8-8730

MR & MRS. MARC PATTE
 SAN BERNARDINO, CALIF.

STREET ADDRESS: 148 S. HIGHLAND AVENUE, SAN BERNARDINO, CALIF. 92410
 PHONE: 8-8730