



**BENCH MARK**  
Top Corner, Mon. E.B. Country  
Elev. 1060.00 ± 0.10

**PROFILE CONCRETE BLOCK WALL (ELEV. NOT SHOWN)**  
Scale: Vert. 1" = 4'

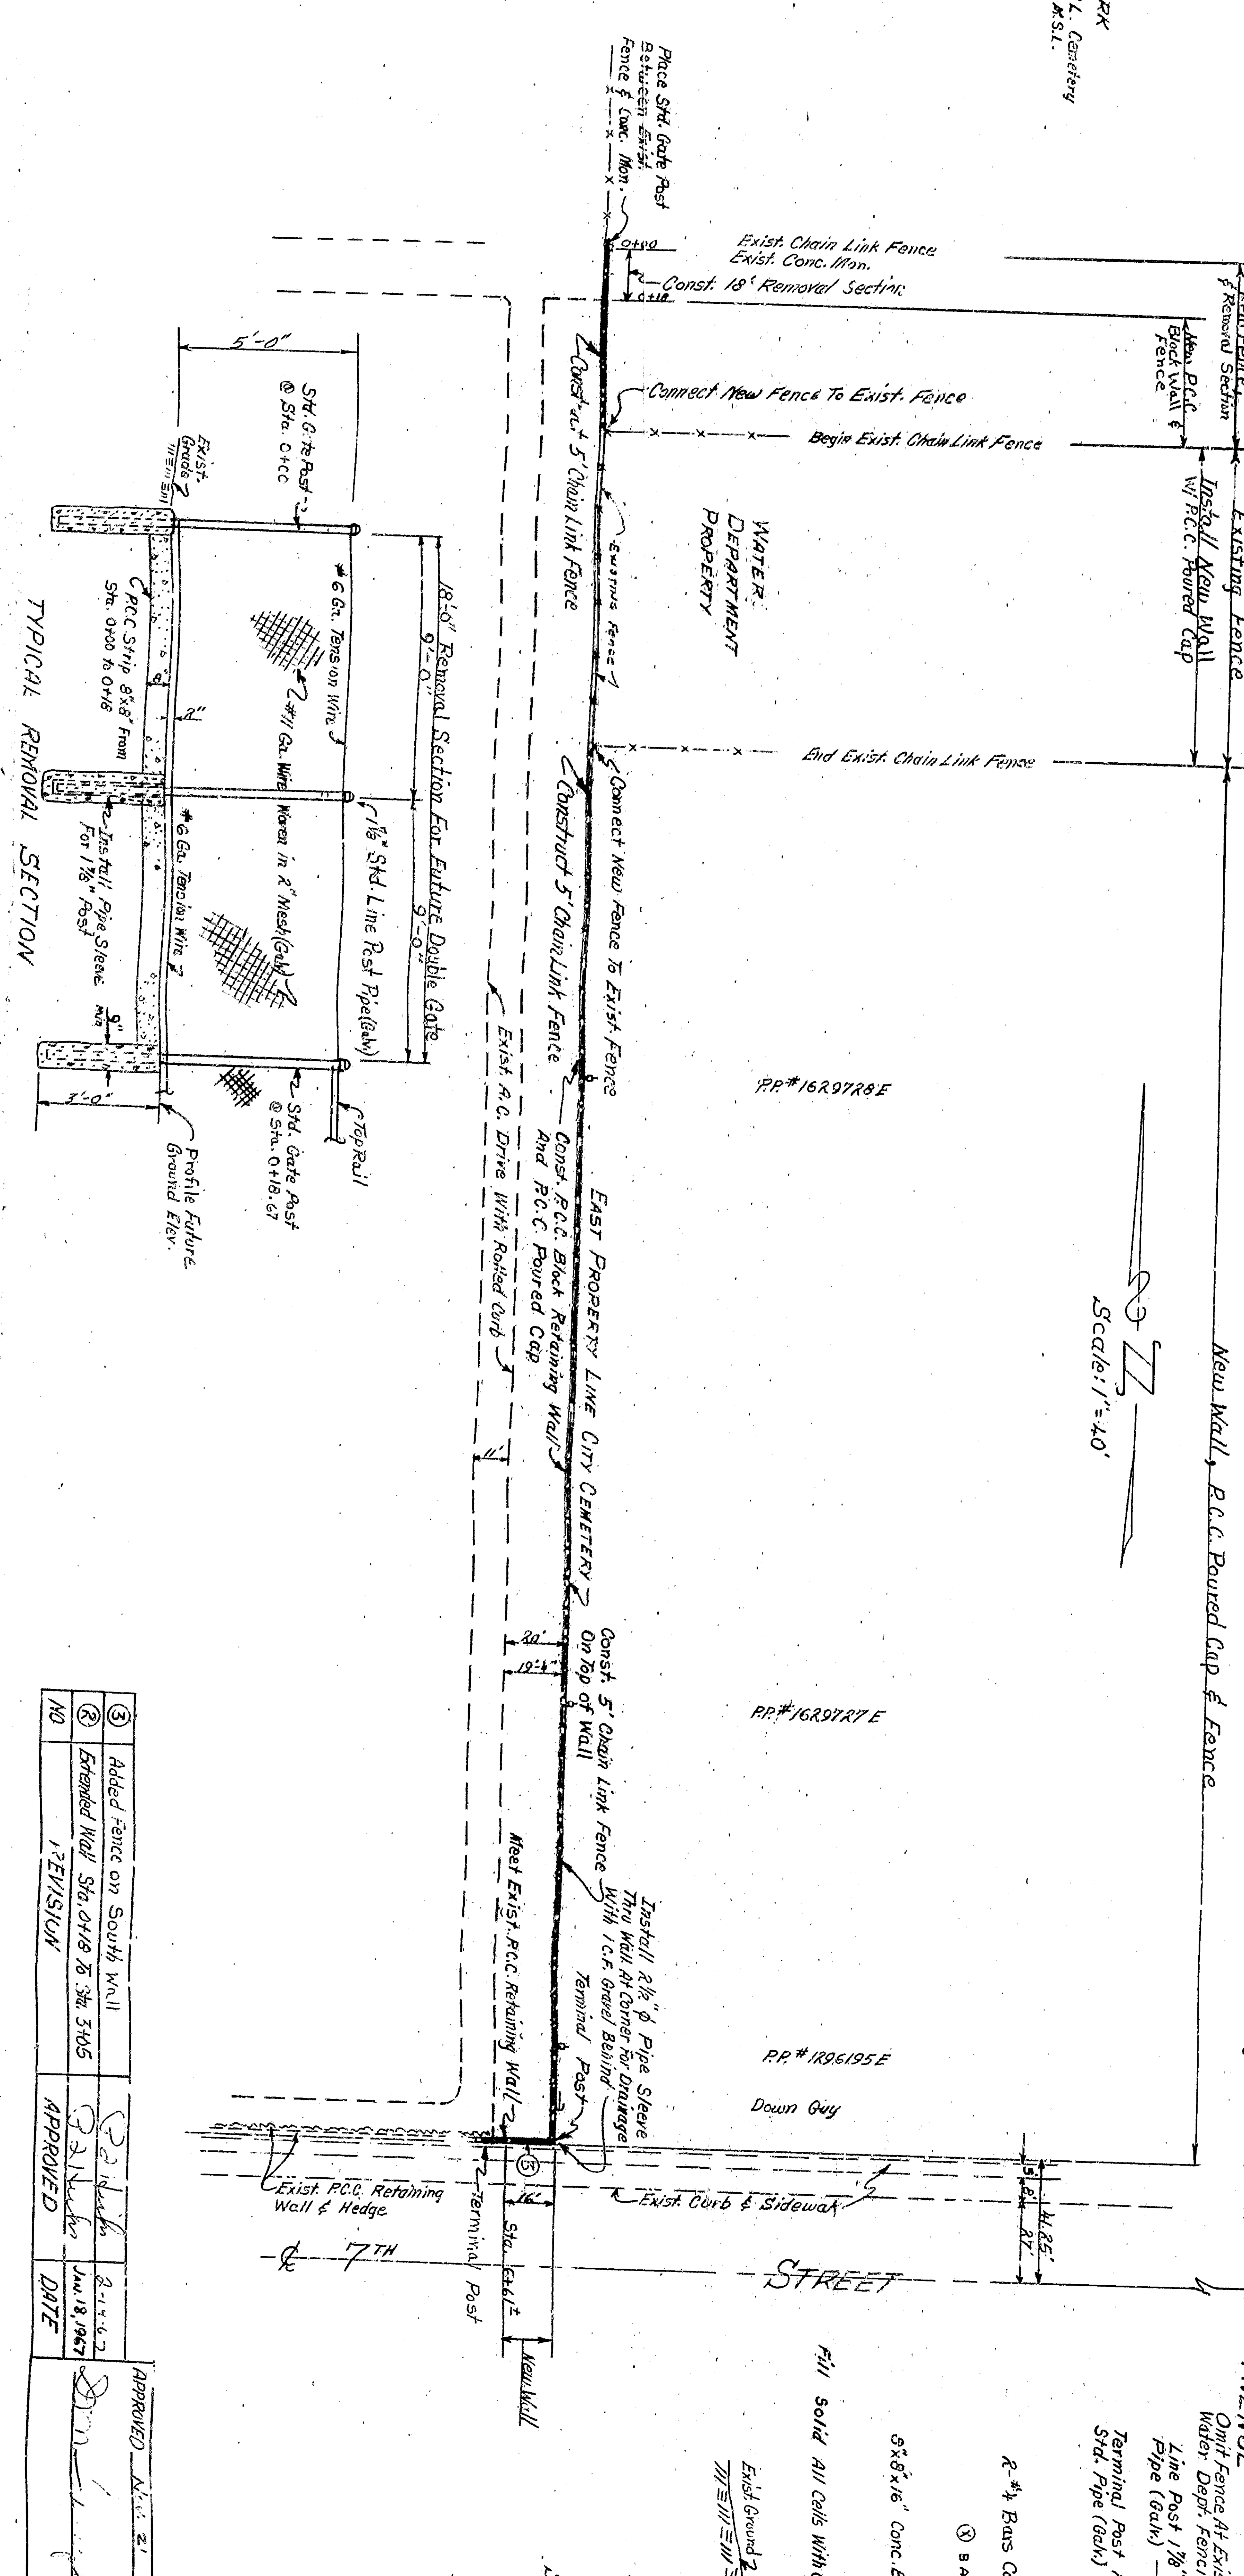

**TYPICAL REMOVAL SECTION**

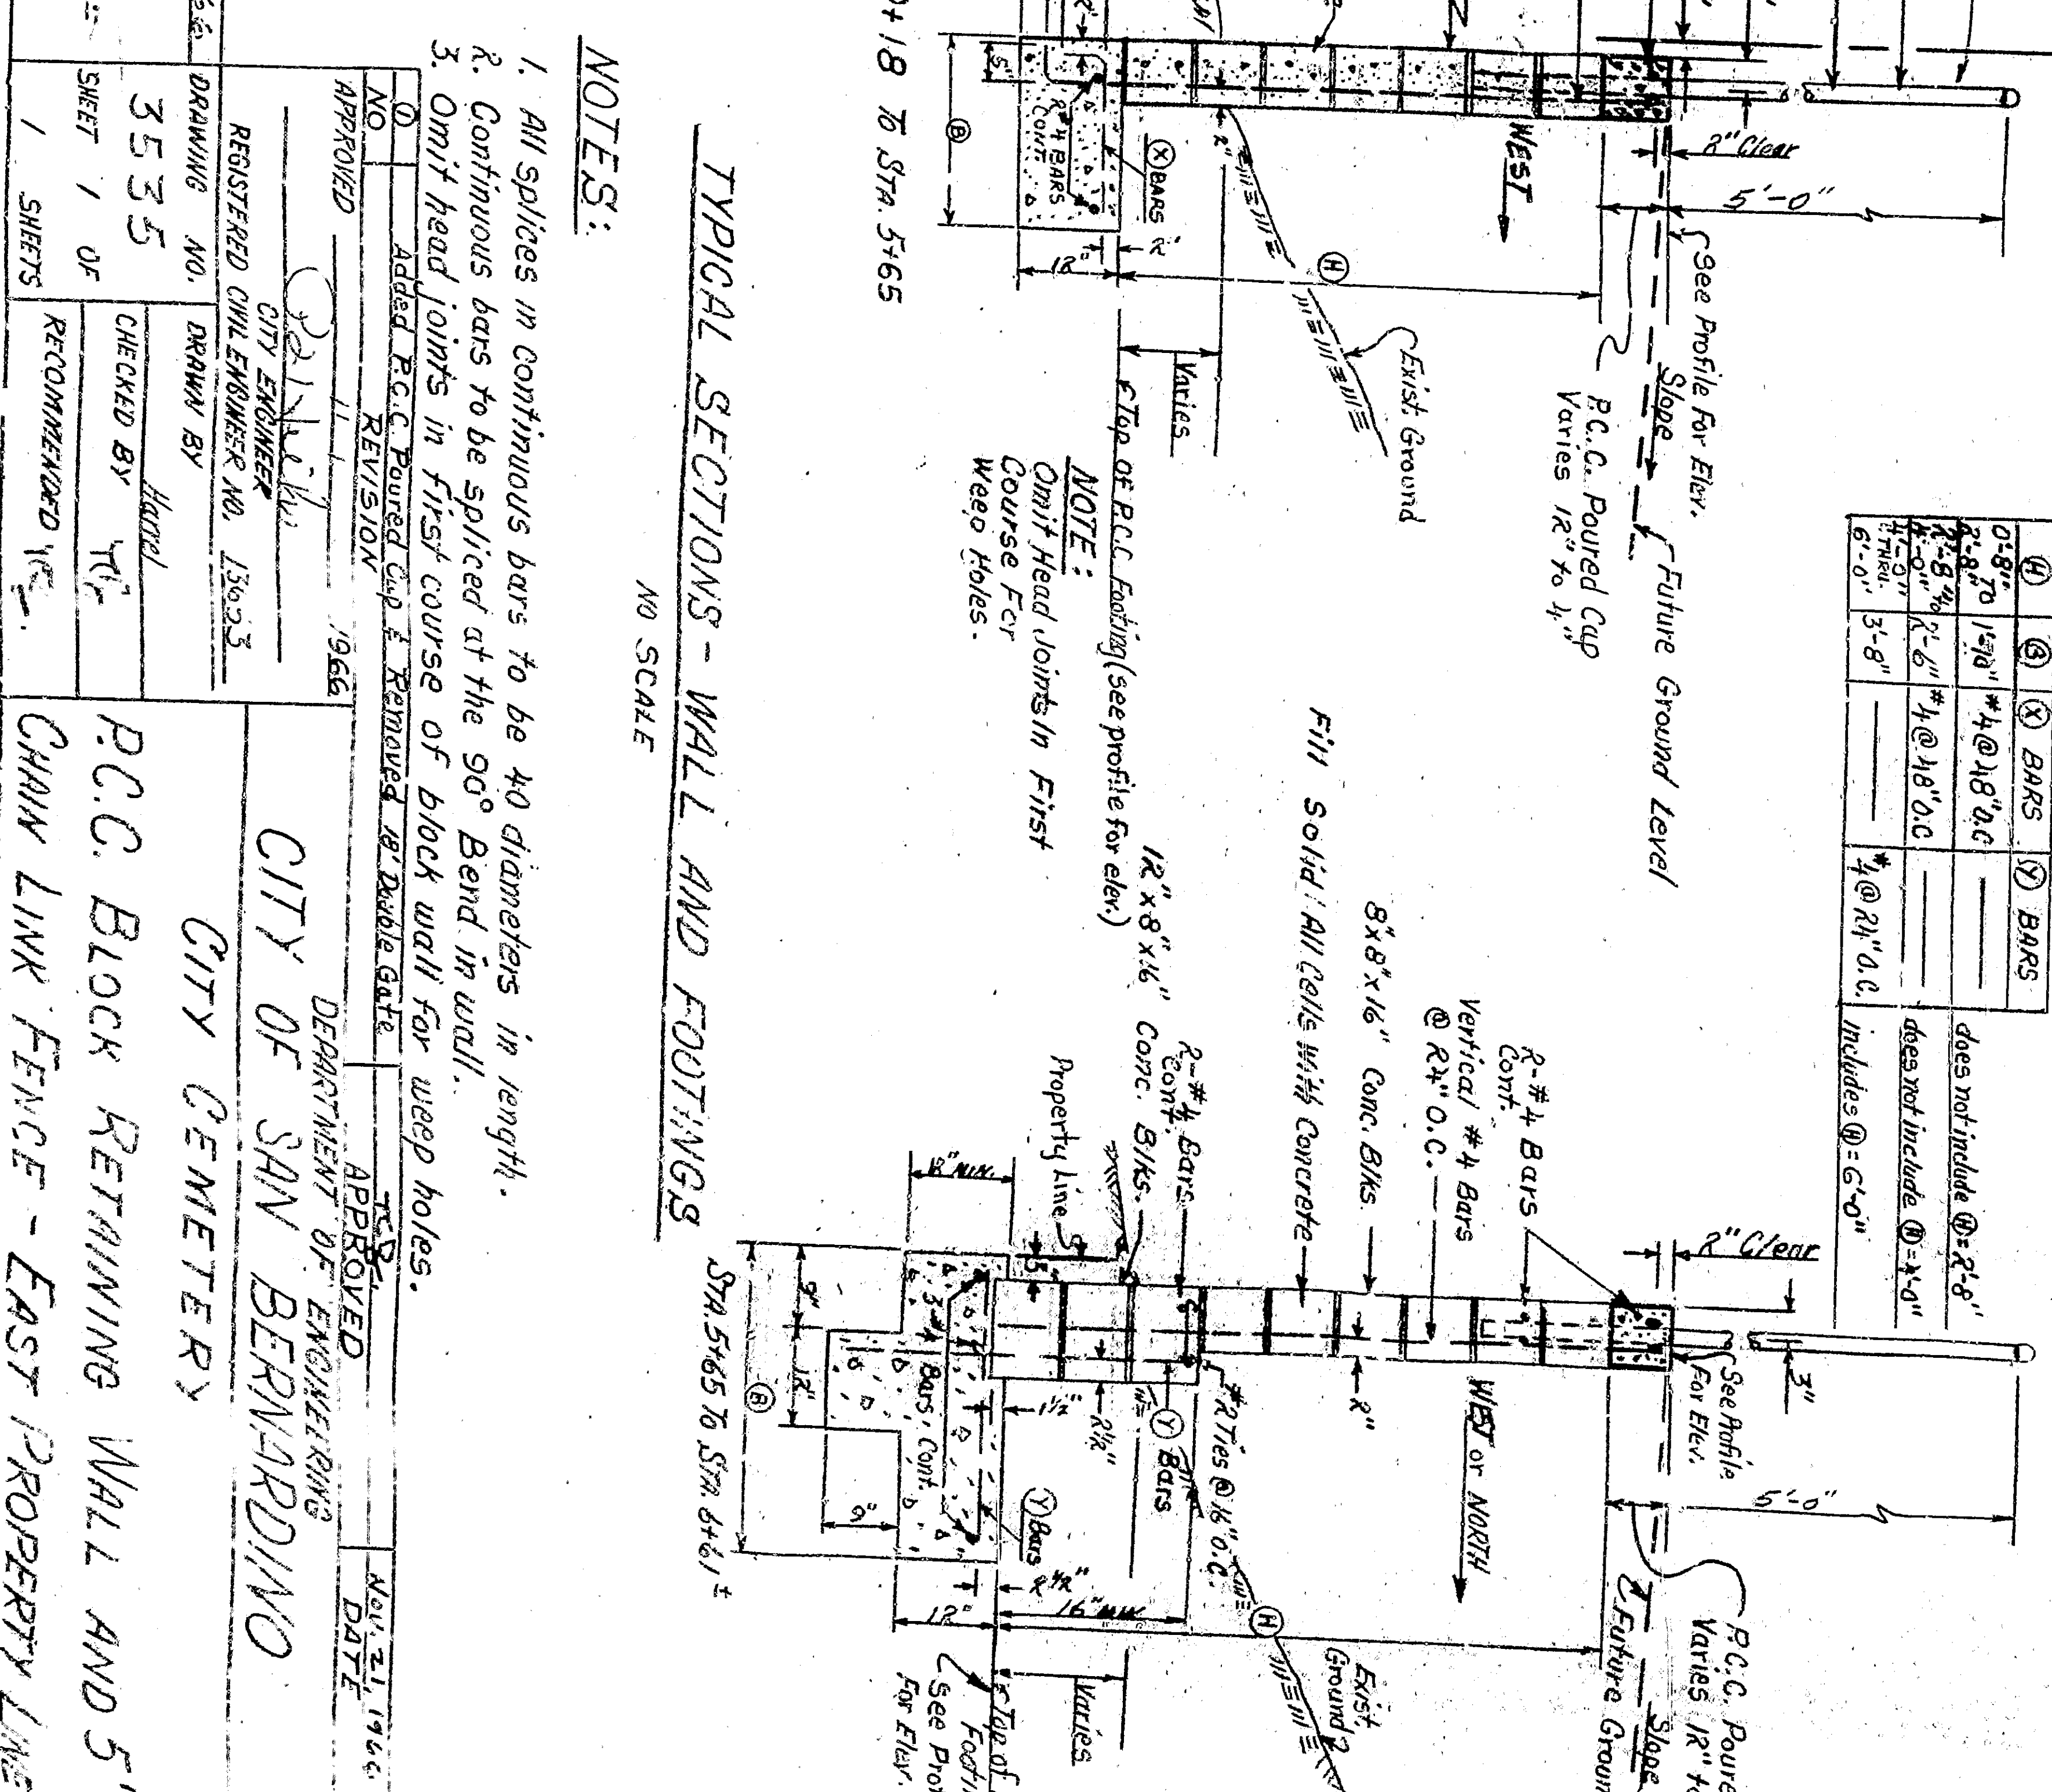

**TYPICAL SECTION - WALL AND FOOTINGS**  
NO SCALE

NO	REVISION	DATE	APPROVED
1	Added fence on South Wall	01/21/20	[Signature]
2	Extended Wall Section to the 3rd	01/21/20	[Signature]
3	TELEVISION	01/21/20	[Signature]

**NOTES:**  
1. All splices in continuous bars to be 40 diameters in length.  
2. Continuous bars to be spliced at the 90° Bend in wall.  
3. Only head joints in first course of block wall for wrap holes.  
4. Added R.C.C. Block Wall Section to the 3rd  
5. Added R.C.C. Block Wall Section to the 3rd

**CITY OF SAN BERNARDINO**  
CITY ENGINEER  
APPROVED DATE: 01/21/20

**P.C.C. BLOCK RETAINING WALL AND 5' CHAIN LINK FENCE - EAST PROPERTY LINE**