


This Drawing is subject to
 - assist in delineating areas
 - of Right-of-Way to be
 conveyed by S.P. Co. to the
 City of San Bernardino.

Note: locations of buildings and
 improvements based on
 photographic data and
 are approximate only.

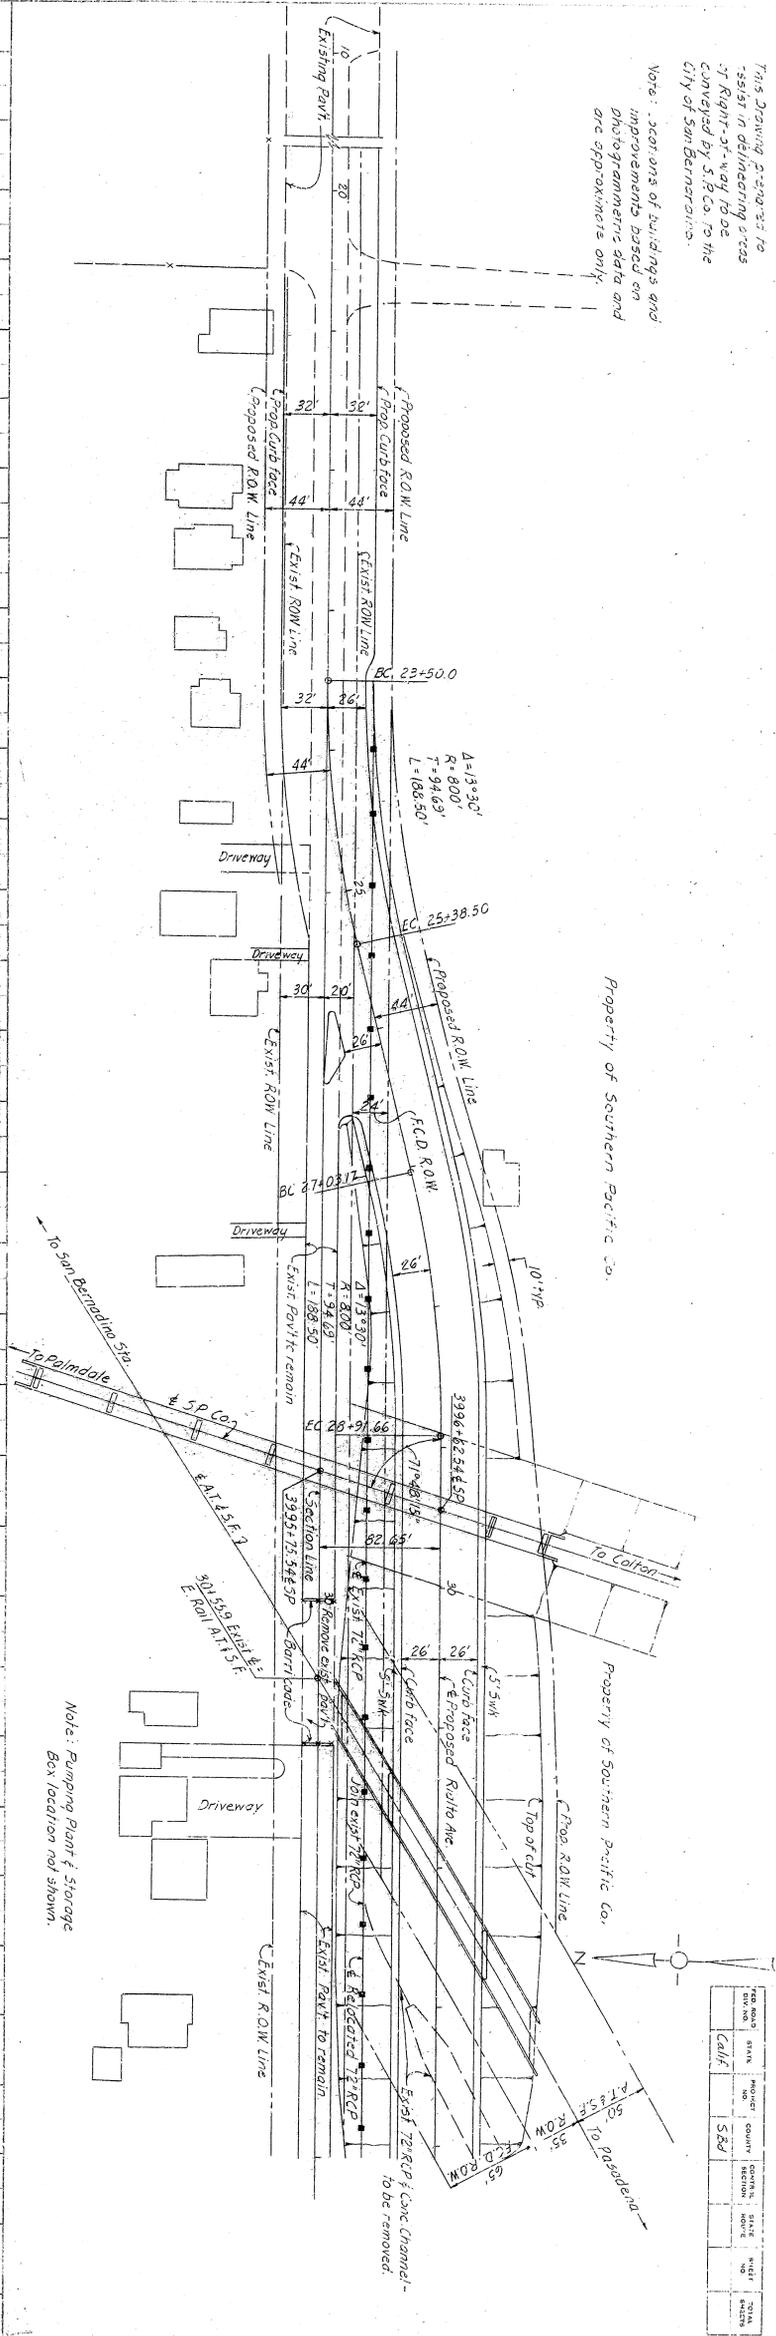


Property of Southern Pacific Co.

Property of Southern Pacific Co.

Note: Pumping Plant & Storage
 Box location not shown.

PROJECT NO.	584
CITY	SAN BERNARDINO
DATE	3/1/64
BY	SMK
CHECKED	SMK
DATE	3/1/64

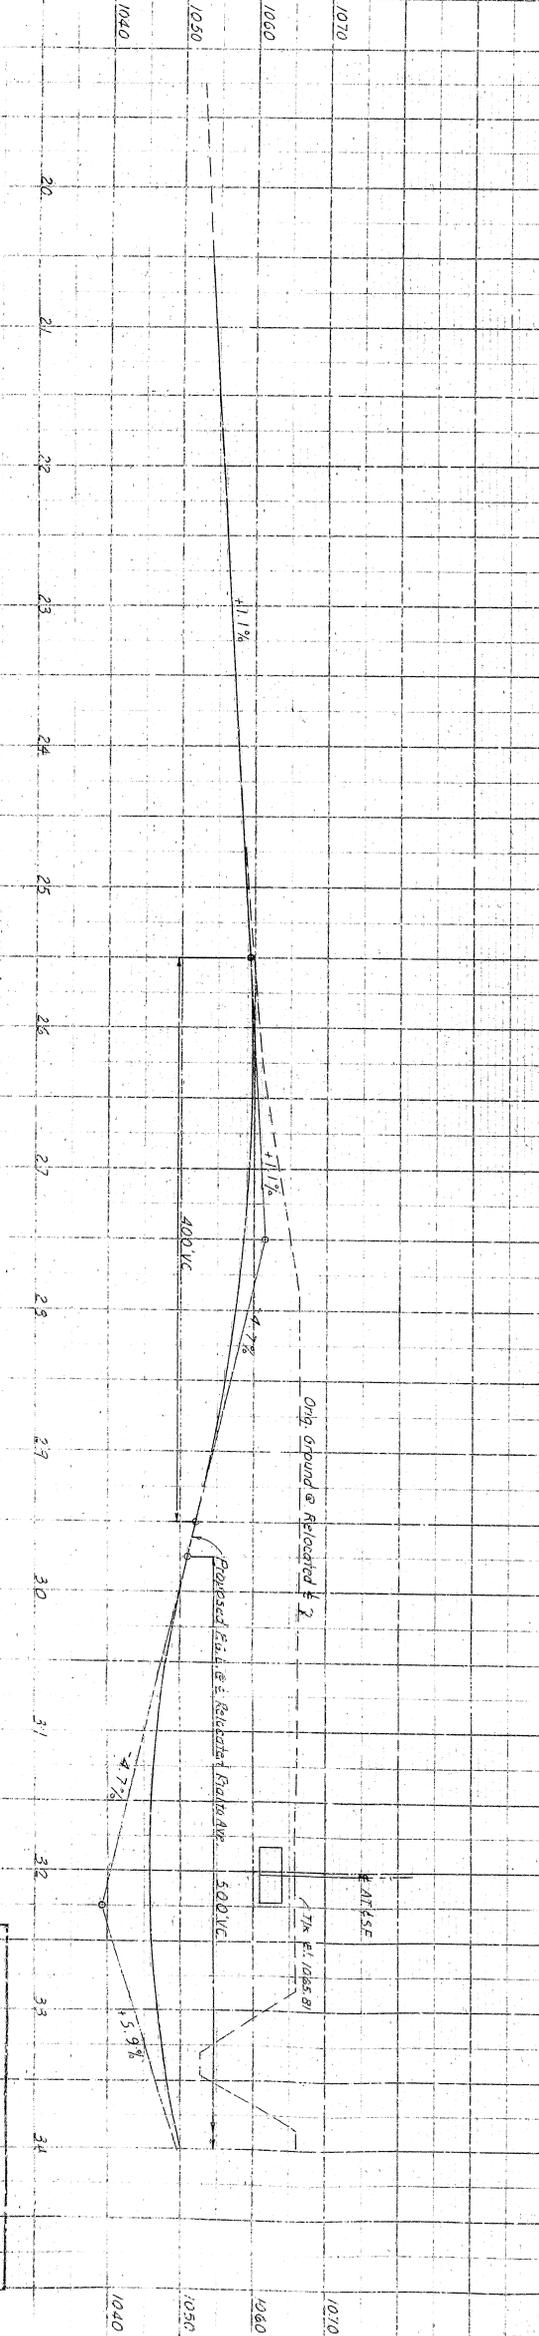


REV	1	FOR ROW REVISIONS	BY	SMK	DATE	3/1/64
REV	2	FOR ROW REVISIONS	BY	SMK	DATE	3/1/64
CITY OF SAN BERNARDINO
 RIALTO AVE GRADE SEPARATION
 S.P. CO AND A.T.S.F. (PASADENA LINE)
 PLAN AND PROFILE SHEET
 SHEET 1
 DILEY, GATHER & COMPANY
 ENGINEERS
 1450 N. 7TH AVENUE
 PASADENA, CALIFORNIA
 DRAWN BY: D. D. DAVIS
 CHECKED BY: SMK

This Drawing is subject to
 - assist in delineating areas
 - of Right-of-Way to be
 conveyed by S.P. Co. to the
 City of San Bernardino.

Note: Locations of buildings and
 improvements based on
 photographic data and
 are approximate only.

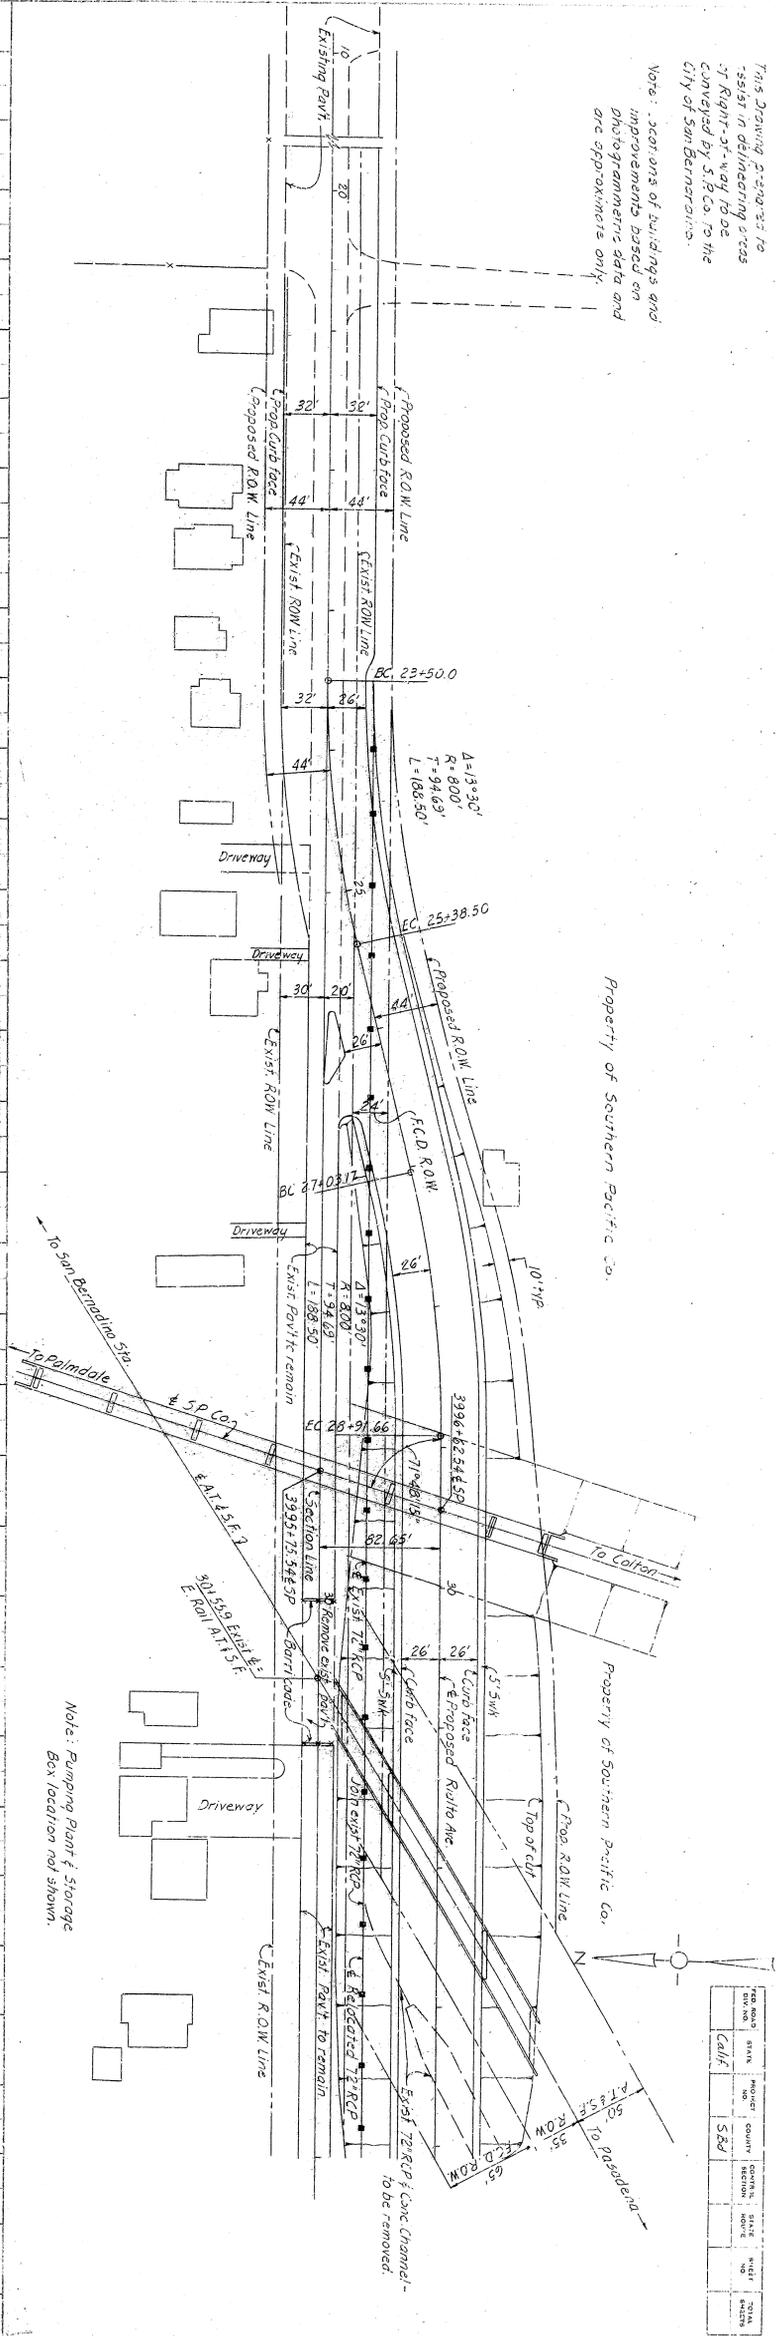


Property of Southern Pacific Co.

Property of Southern Pacific Co.

Note: Pumping Plant & Storage
 Box location not shown.

PROJECT NO.	584	CITY OF SAN BERNARDINO
PROJECT NAME	RIALTO AVE GRADE SEPARATION	
DATE	3/1/64	
DRAWN BY	D. D. DAVIS	
CHECKED BY		
SCALE	AS SHOWN	

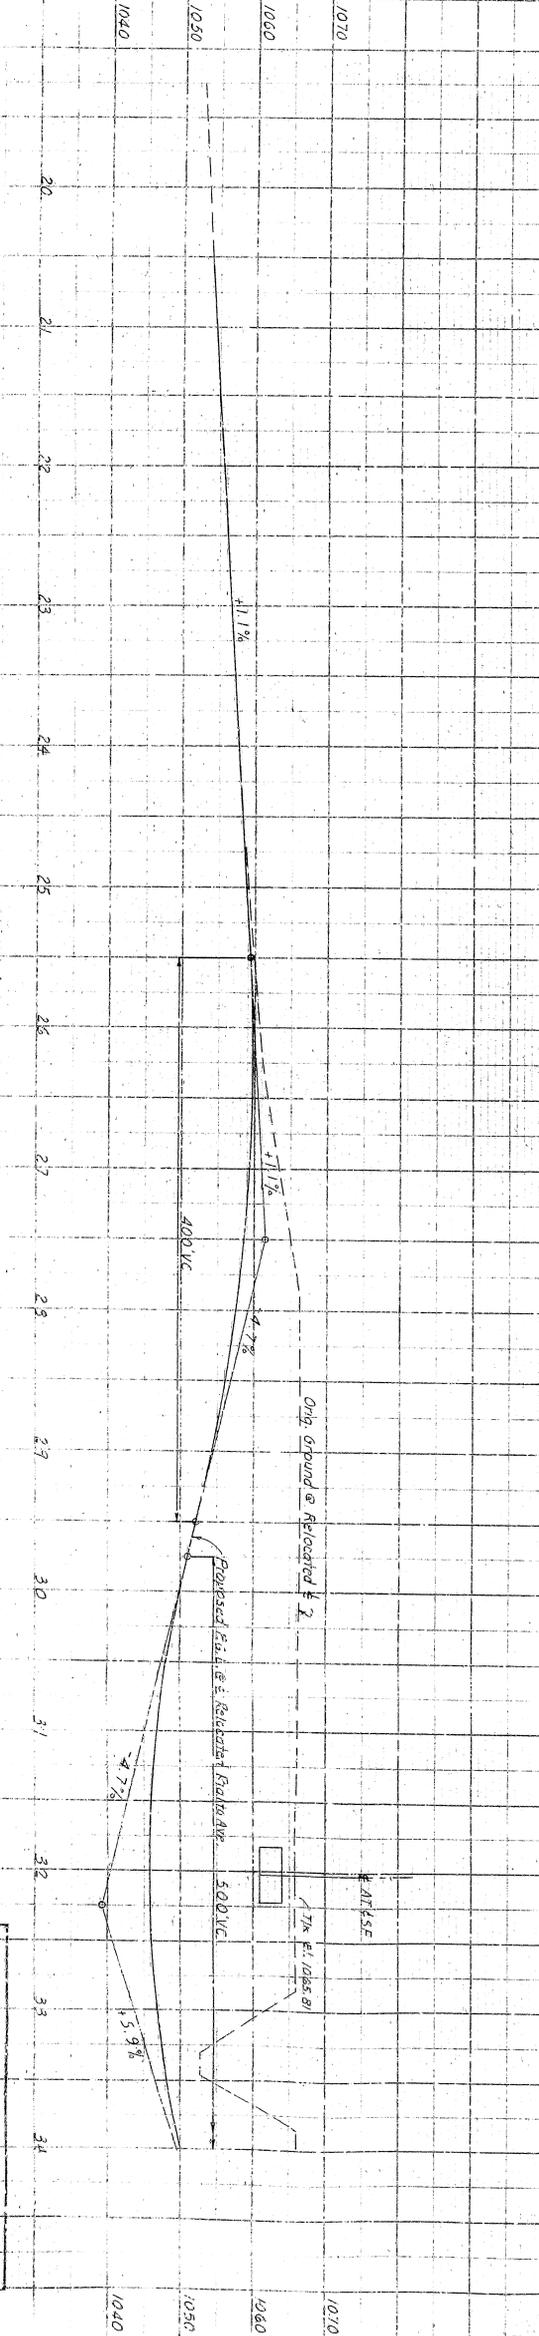

REV	1	FOR ROW REVISIONS	BY	DATE
	1	FOR ROW REVISIONS	BY	DATE
	2	FOR ROW REVISIONS	BY	DATE
CITY OF SAN BERNARDINO
 RIALTO AVE GRADE SEPARATION
 S.P. CO AND A.T.S.F. R.R. (PASADENA LINE)
 PLAN AND PROFILE SHEET
 SHEET 1
 DATED 1/2/64
 DRAWN BY D. D. DAVIS
 CHECKED BY
 SCALE AS SHOWN