






ROOF PLAN
Scale: 1/4" = 1'

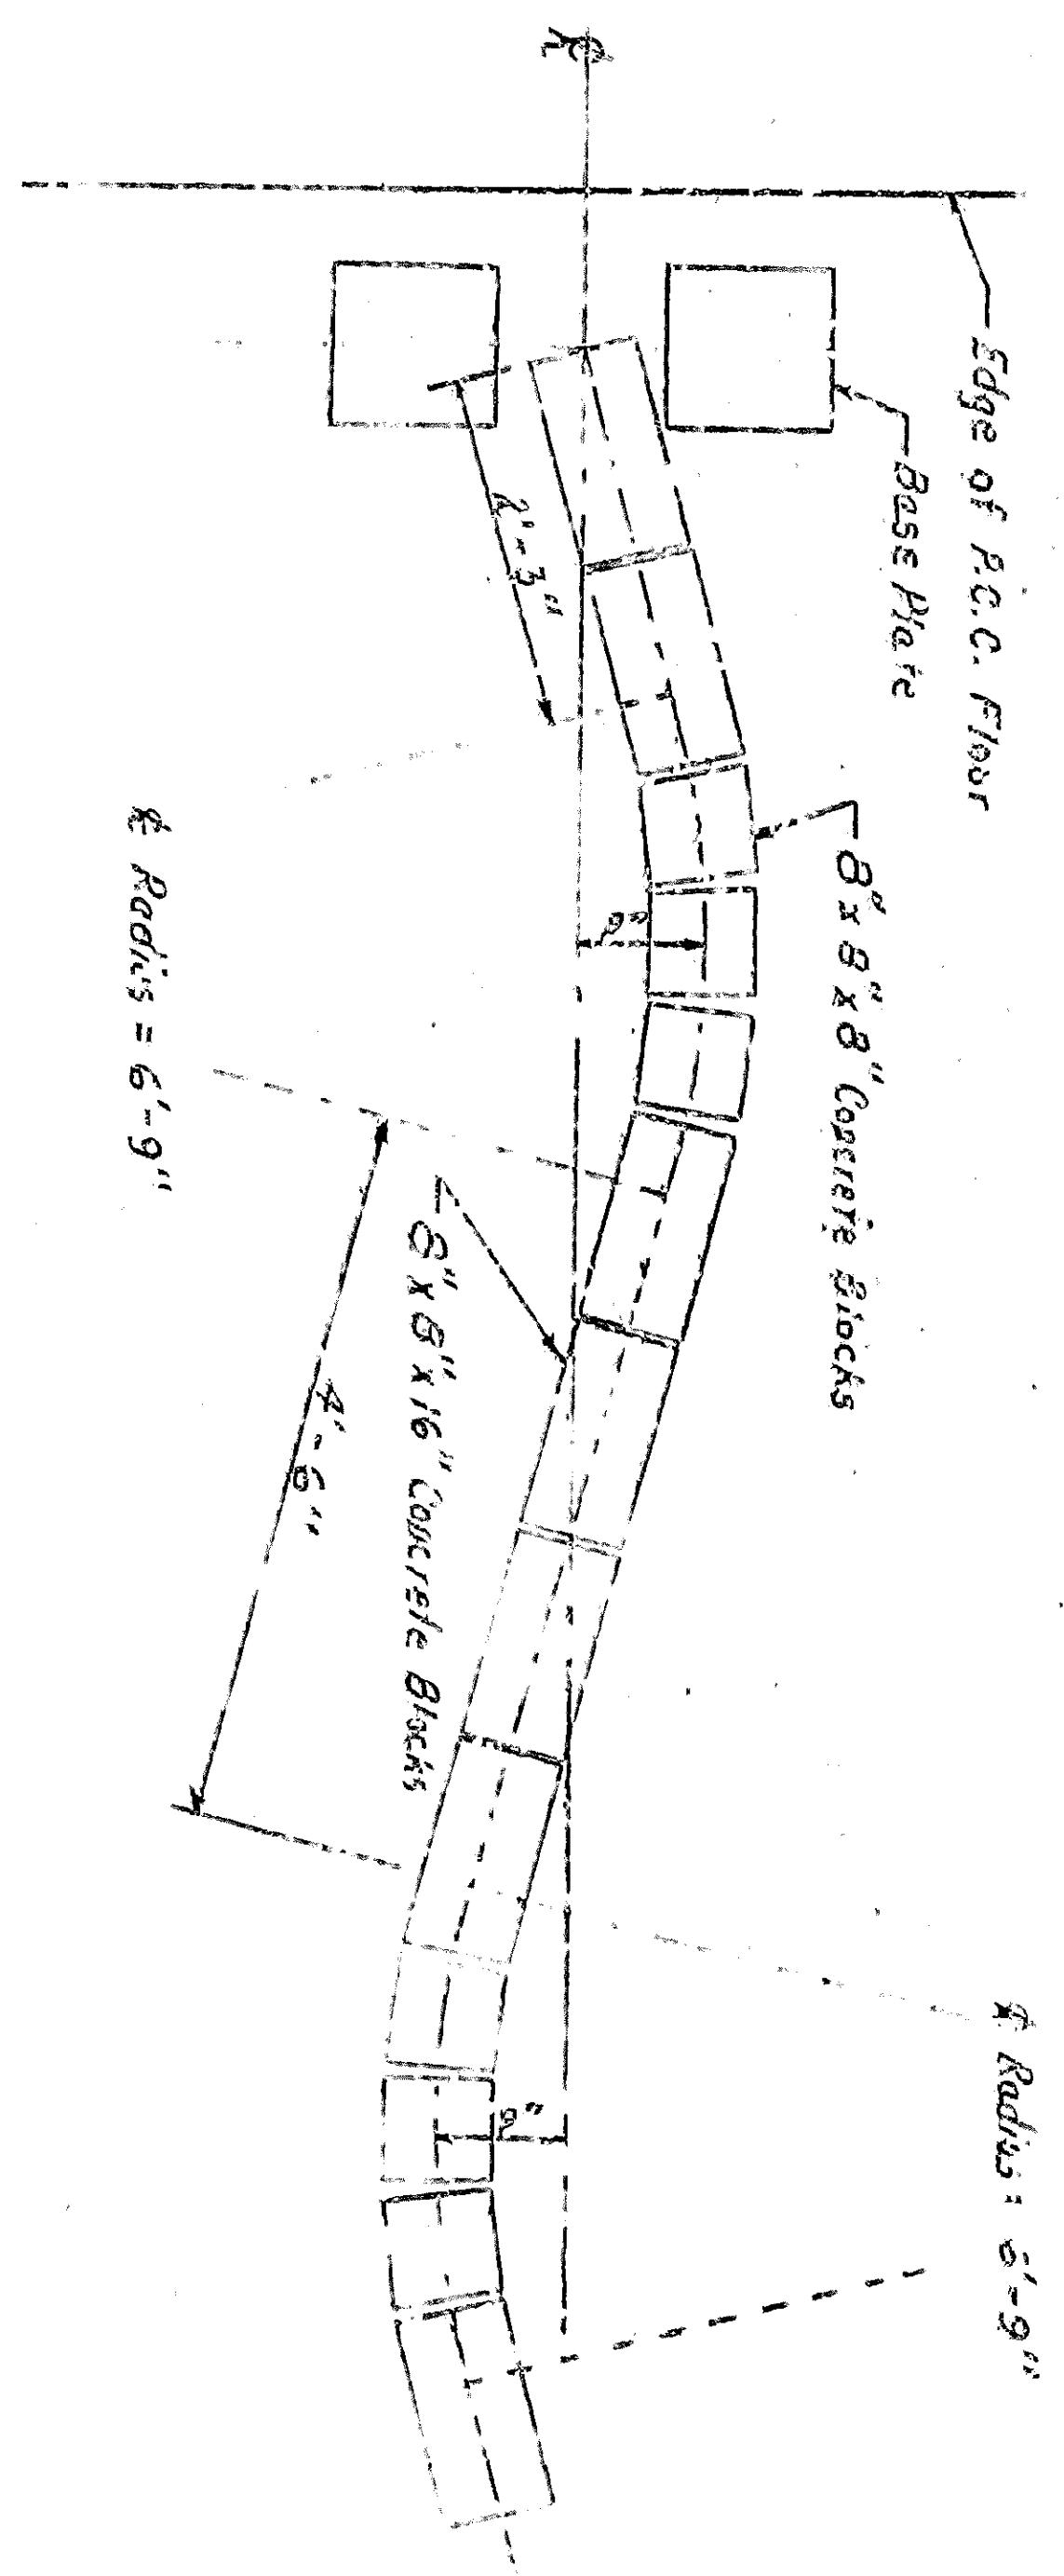

CONCRETE BLOCK
WALL DETAIL
No Scale

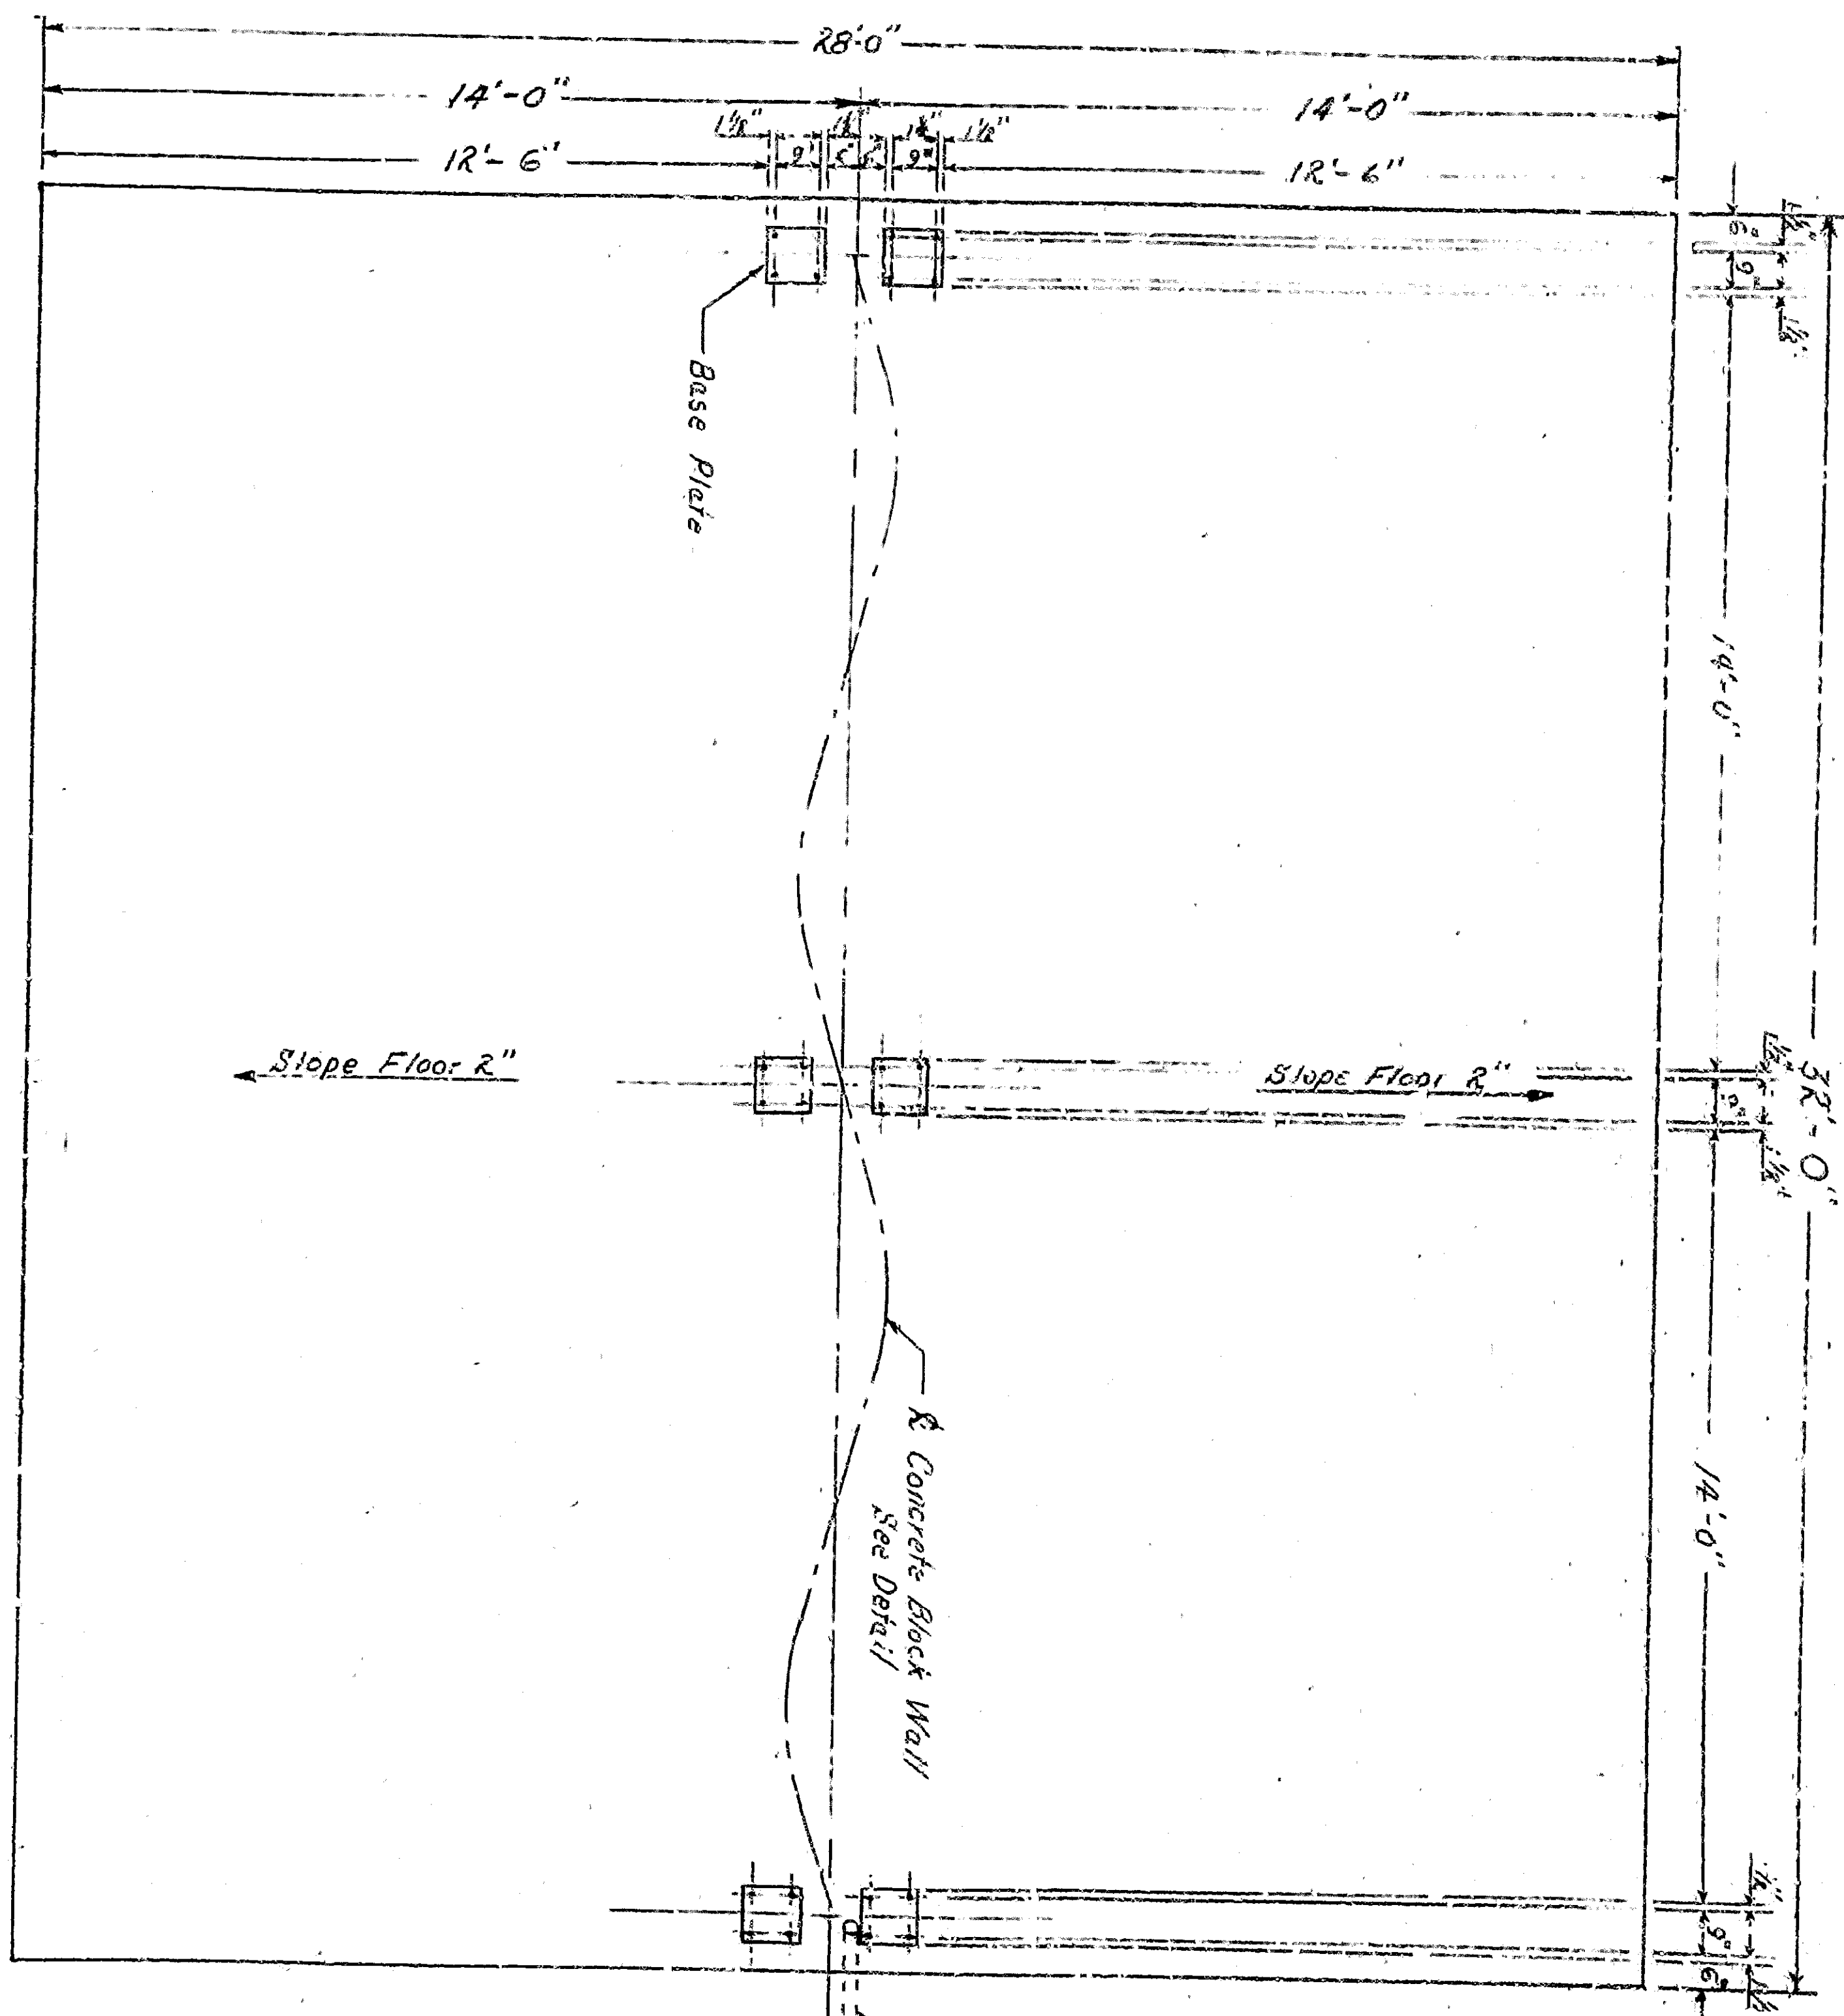

FLOOR PLAN
Scale: 1/4" = 1'

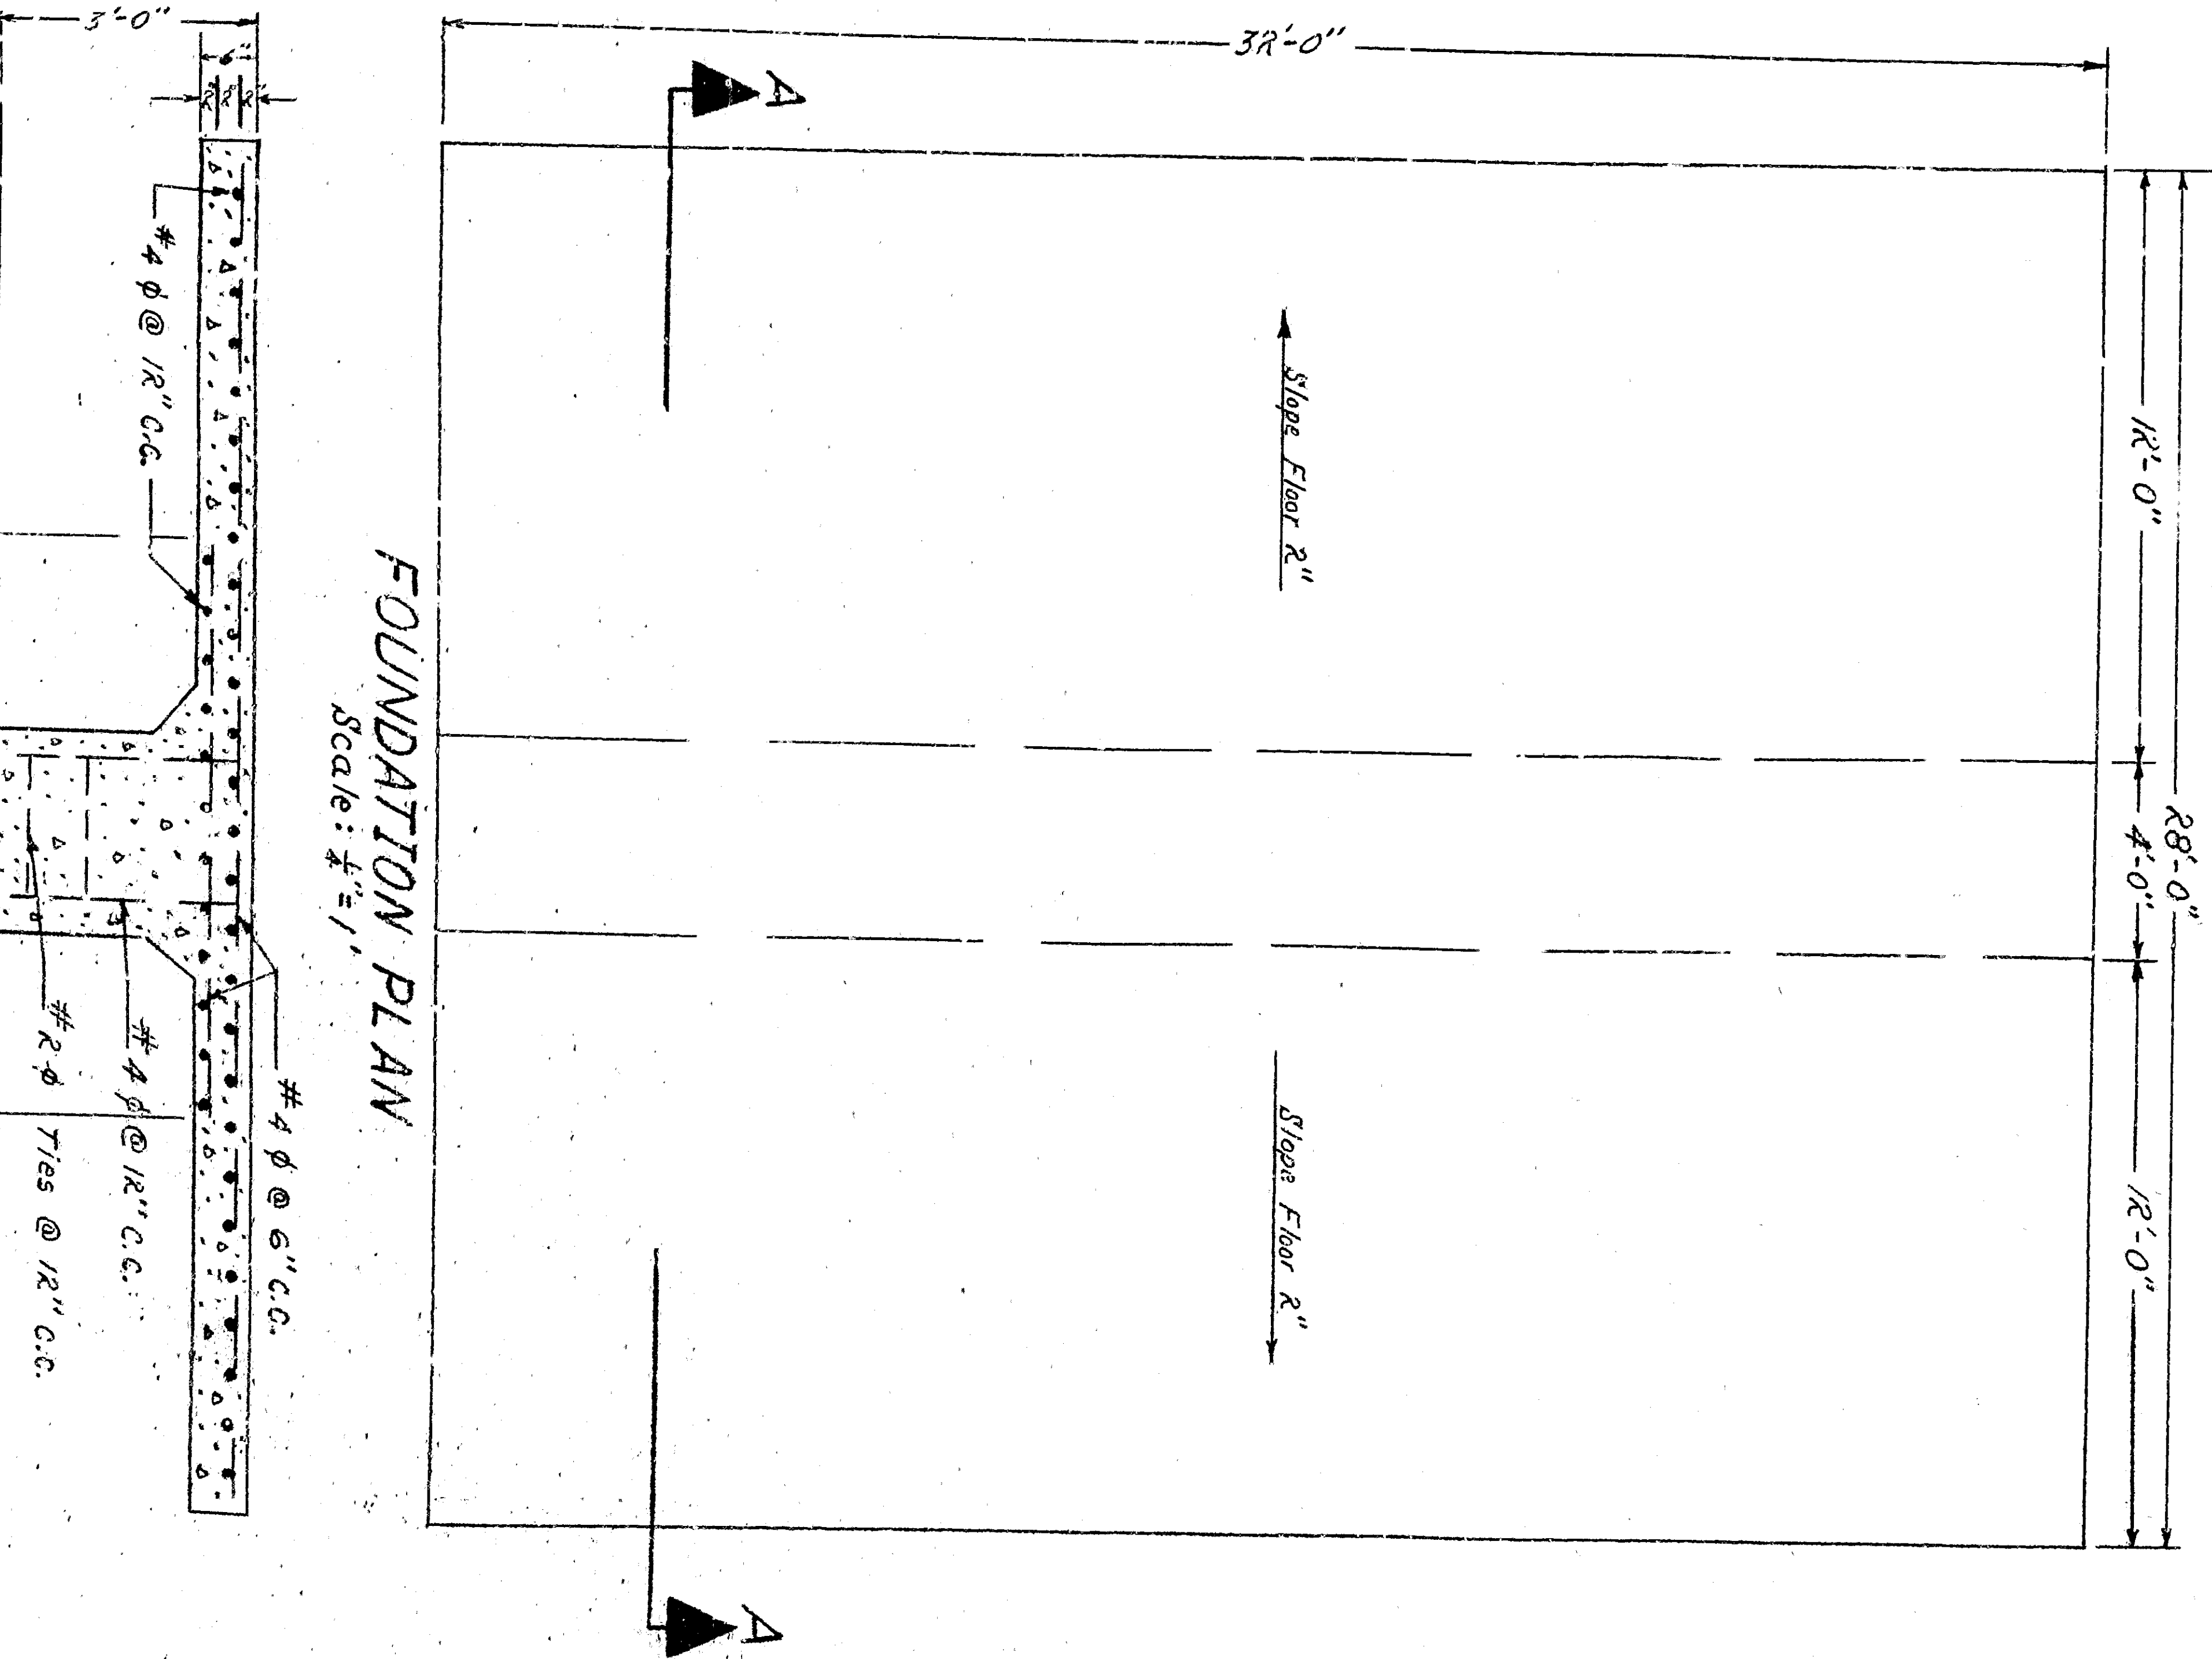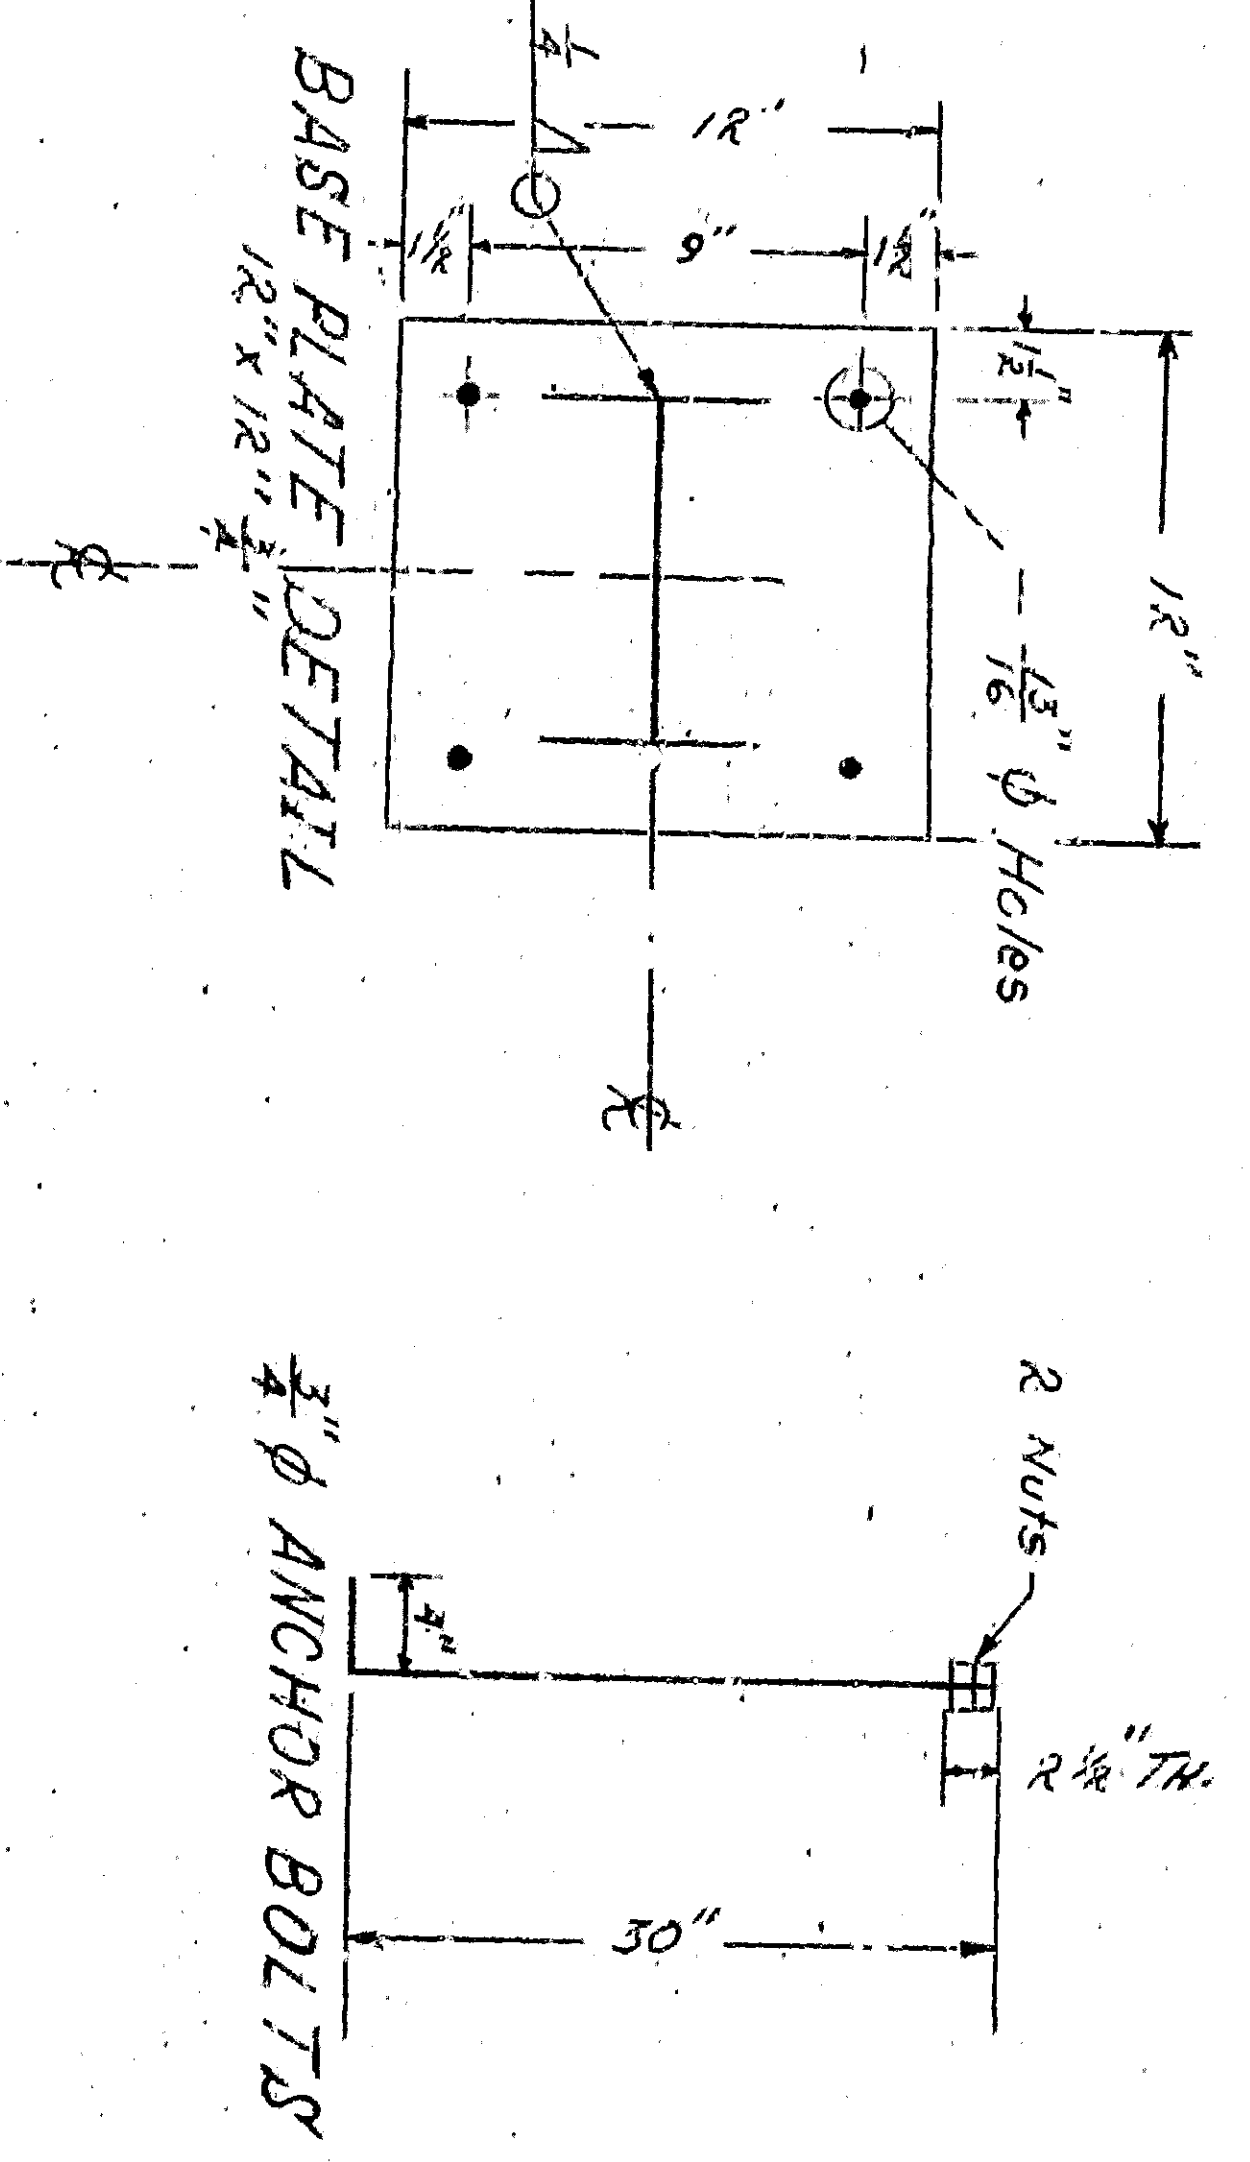
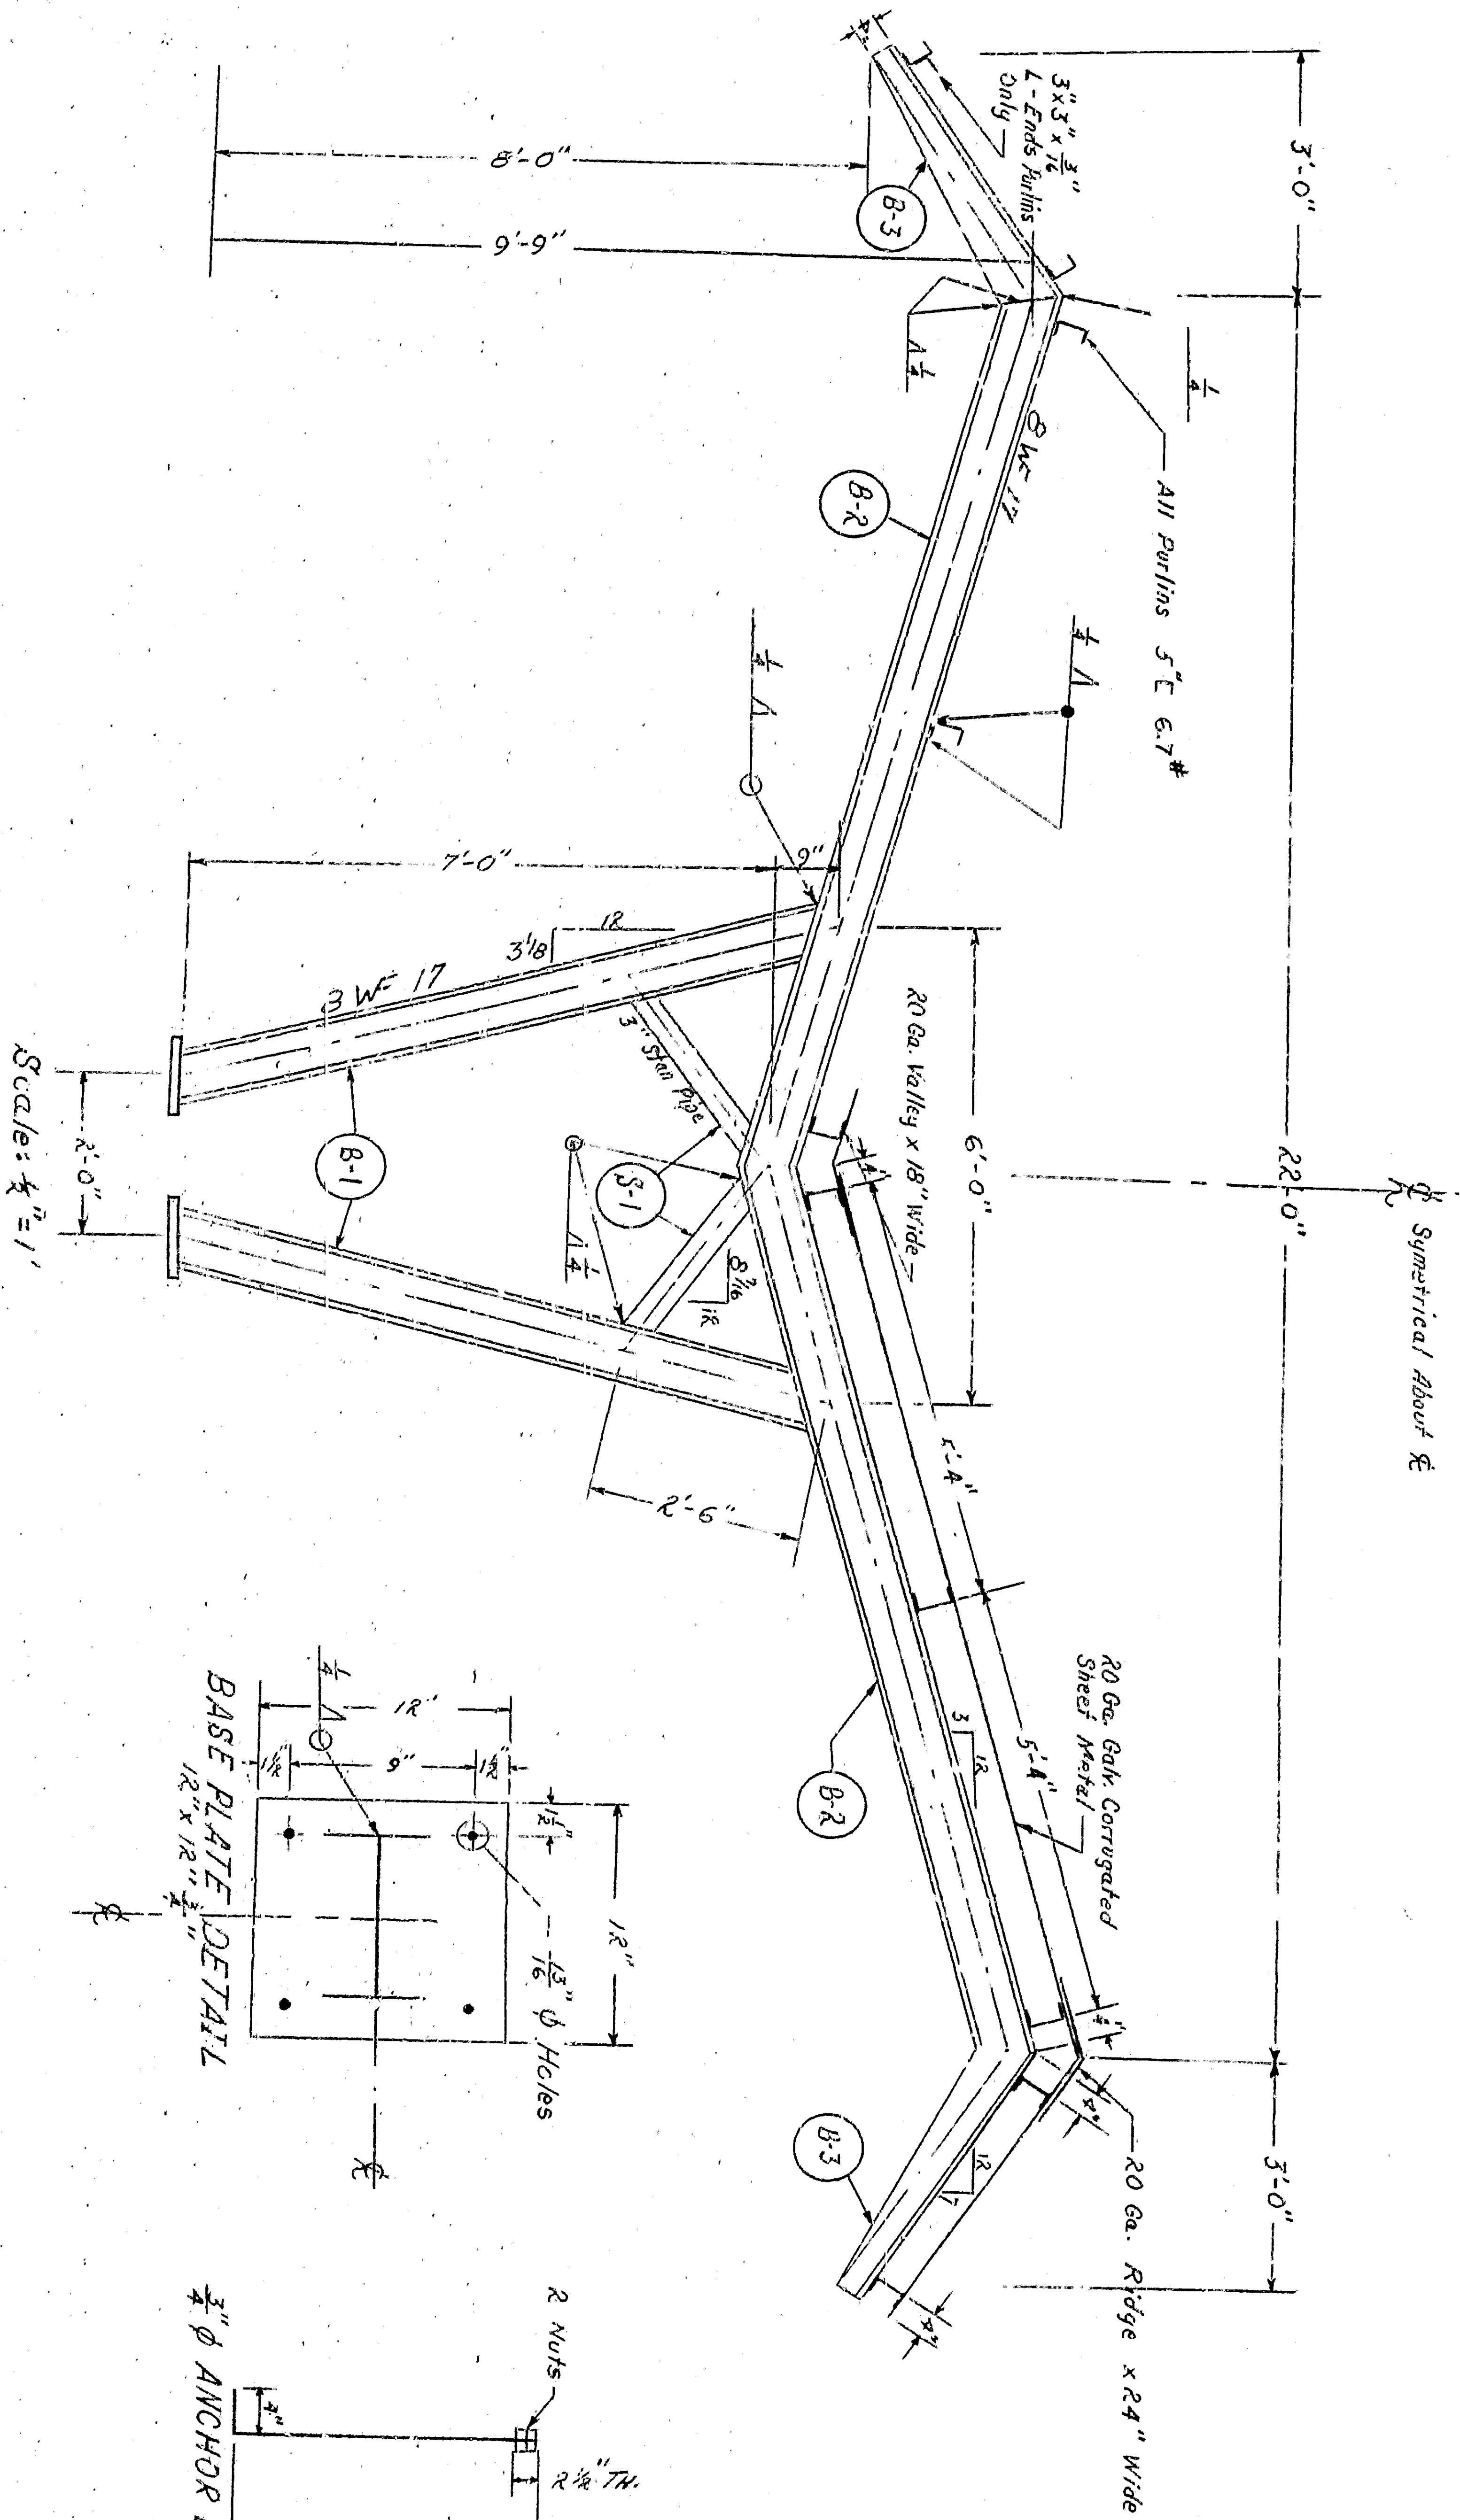


FOUNDATION PLAN
Scale: 1/4" = 1'


SECTION "A-A"

SHELTER AT PIONEER PARK
PLAN NO 3107


Acting Civil Engineer
Civil Eng. Office, 3155
Sheet 1 of 2, 1934

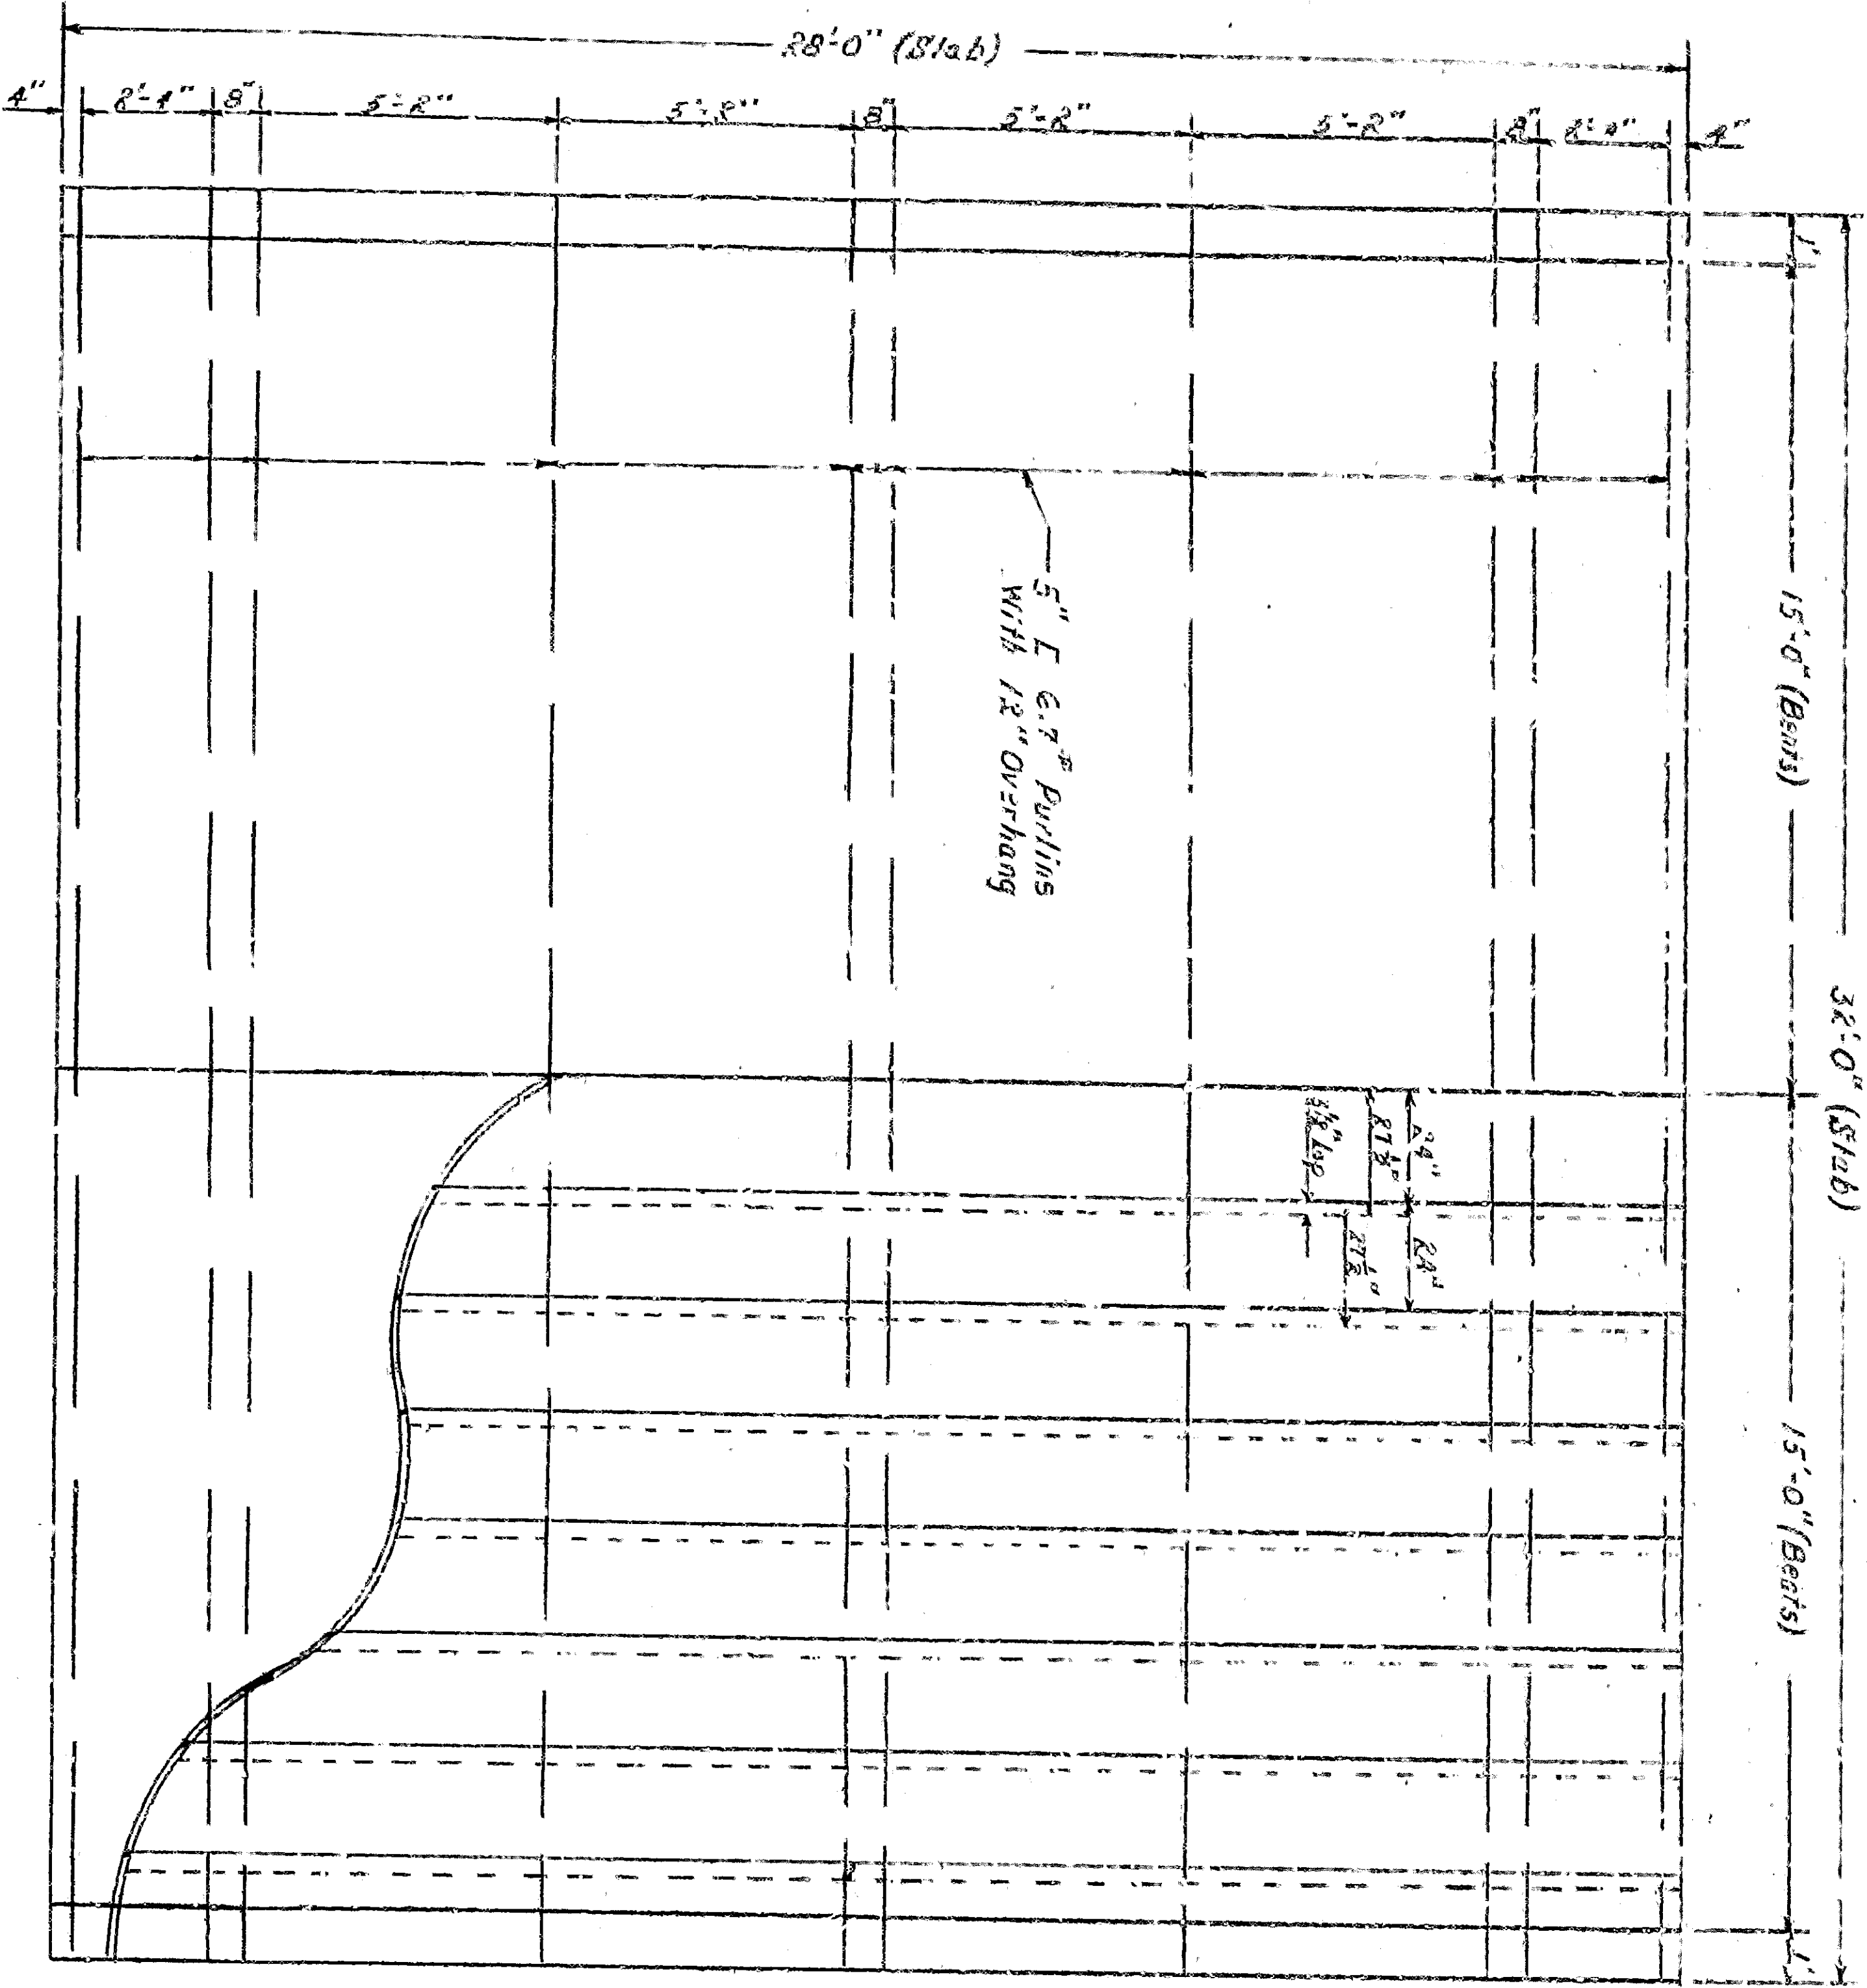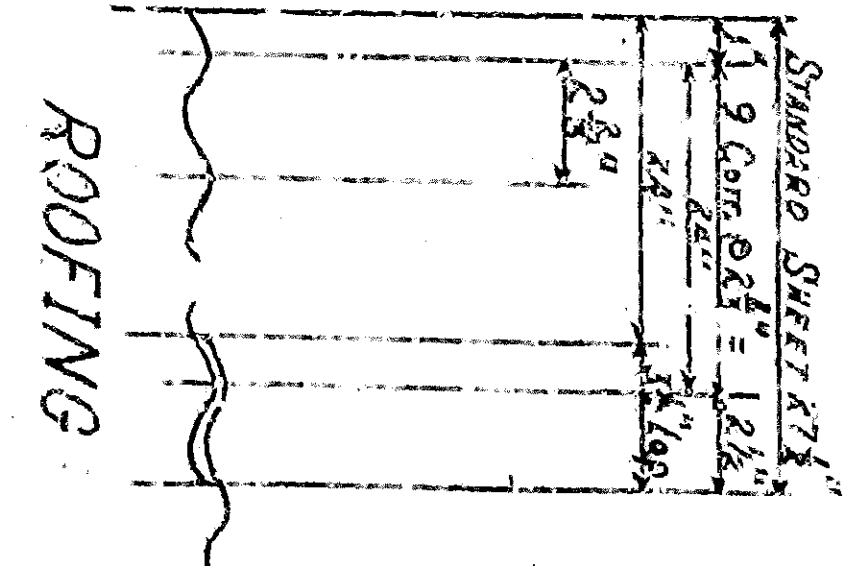





ROOF PLAN
Scale: 1/4" = 1'

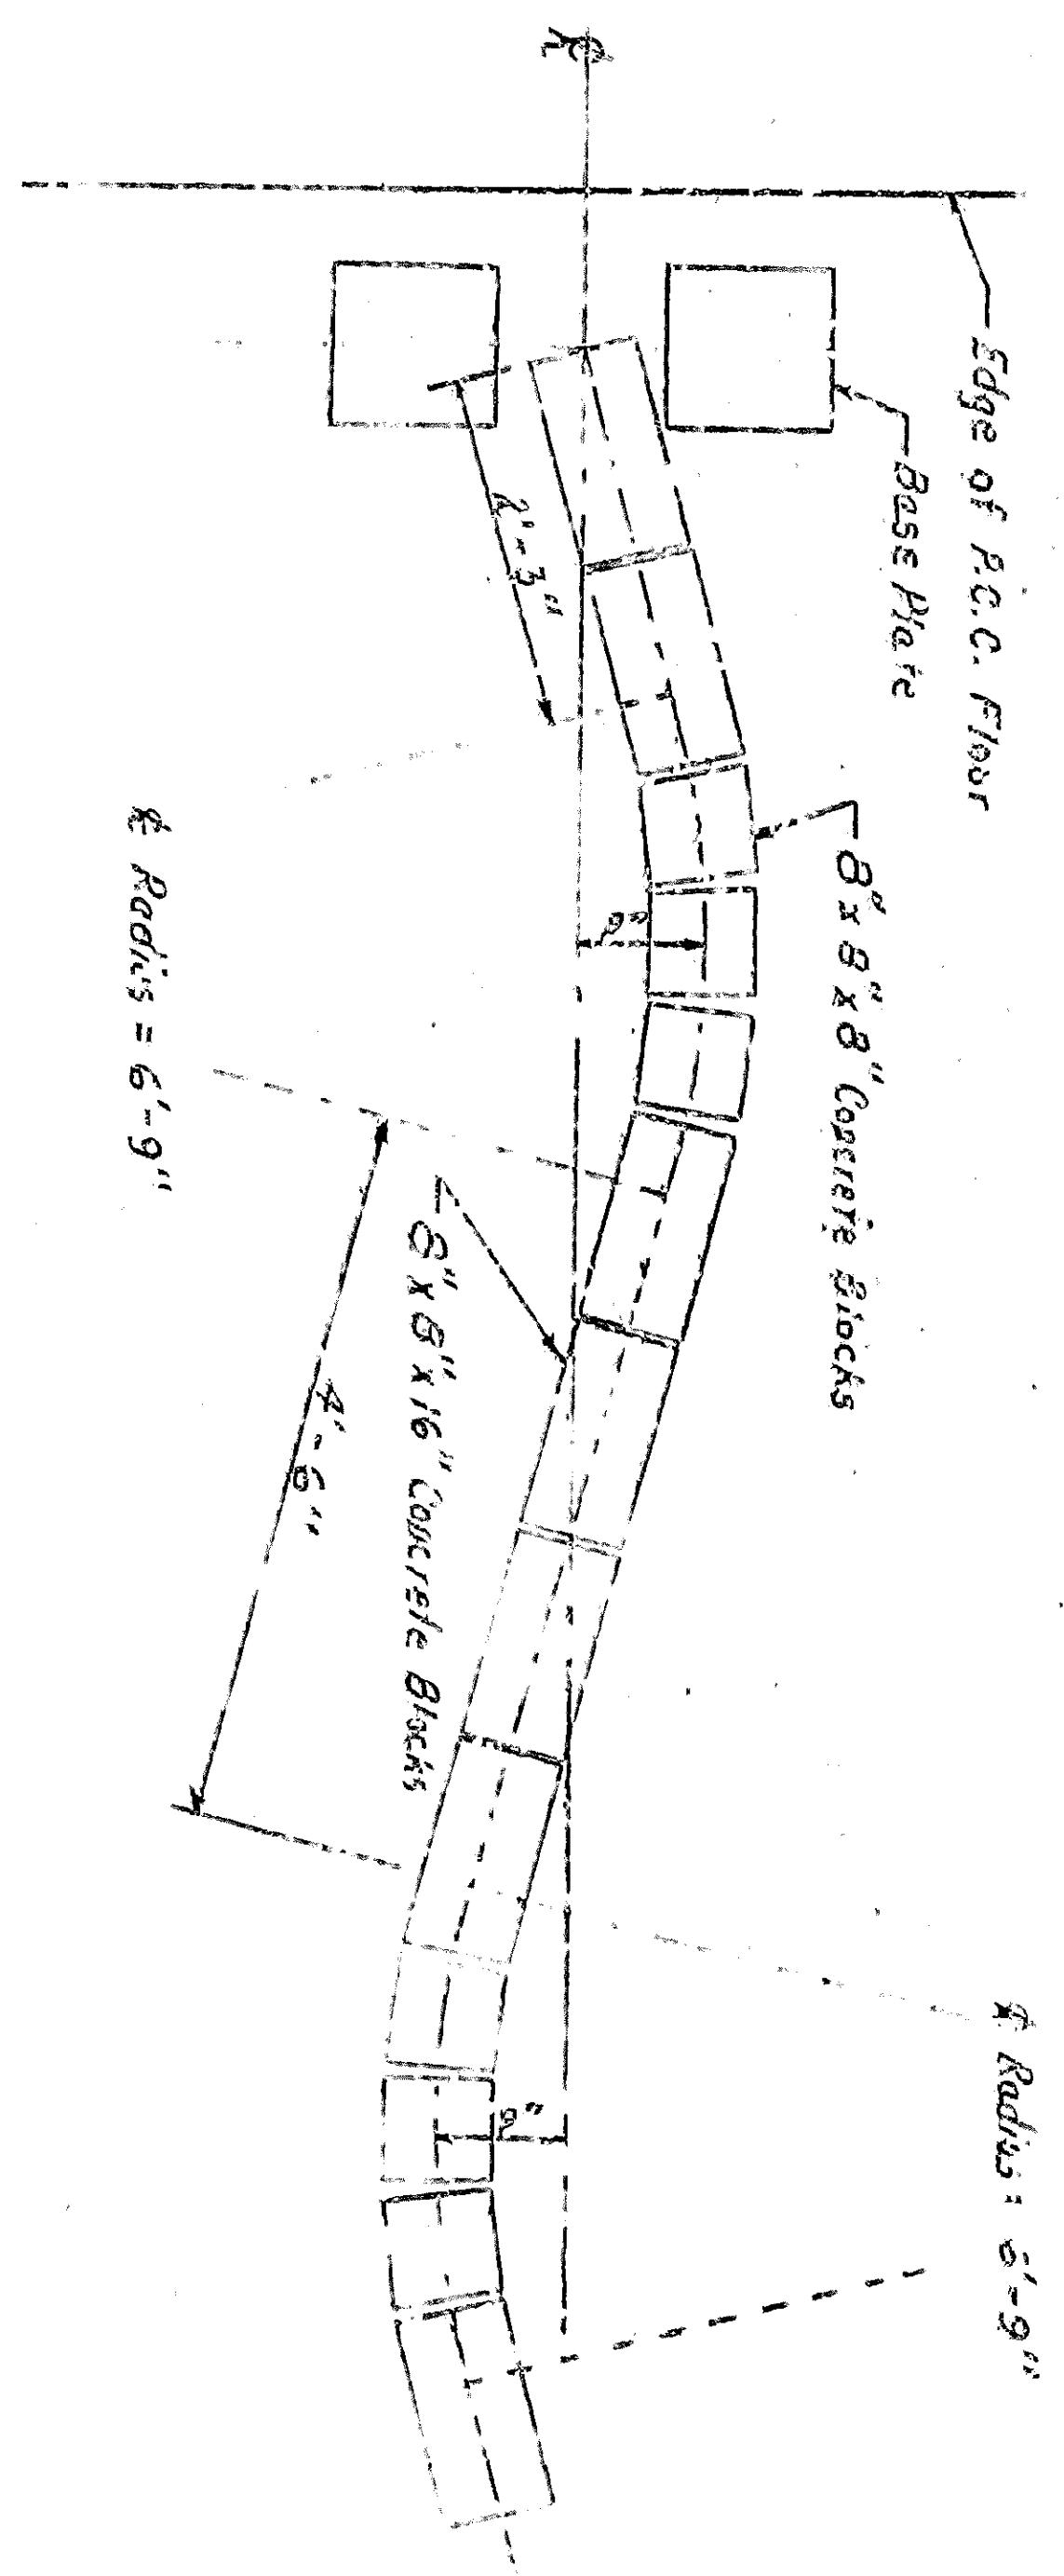

CONCRETE BLOCK
WALL DETAIL
No Scale

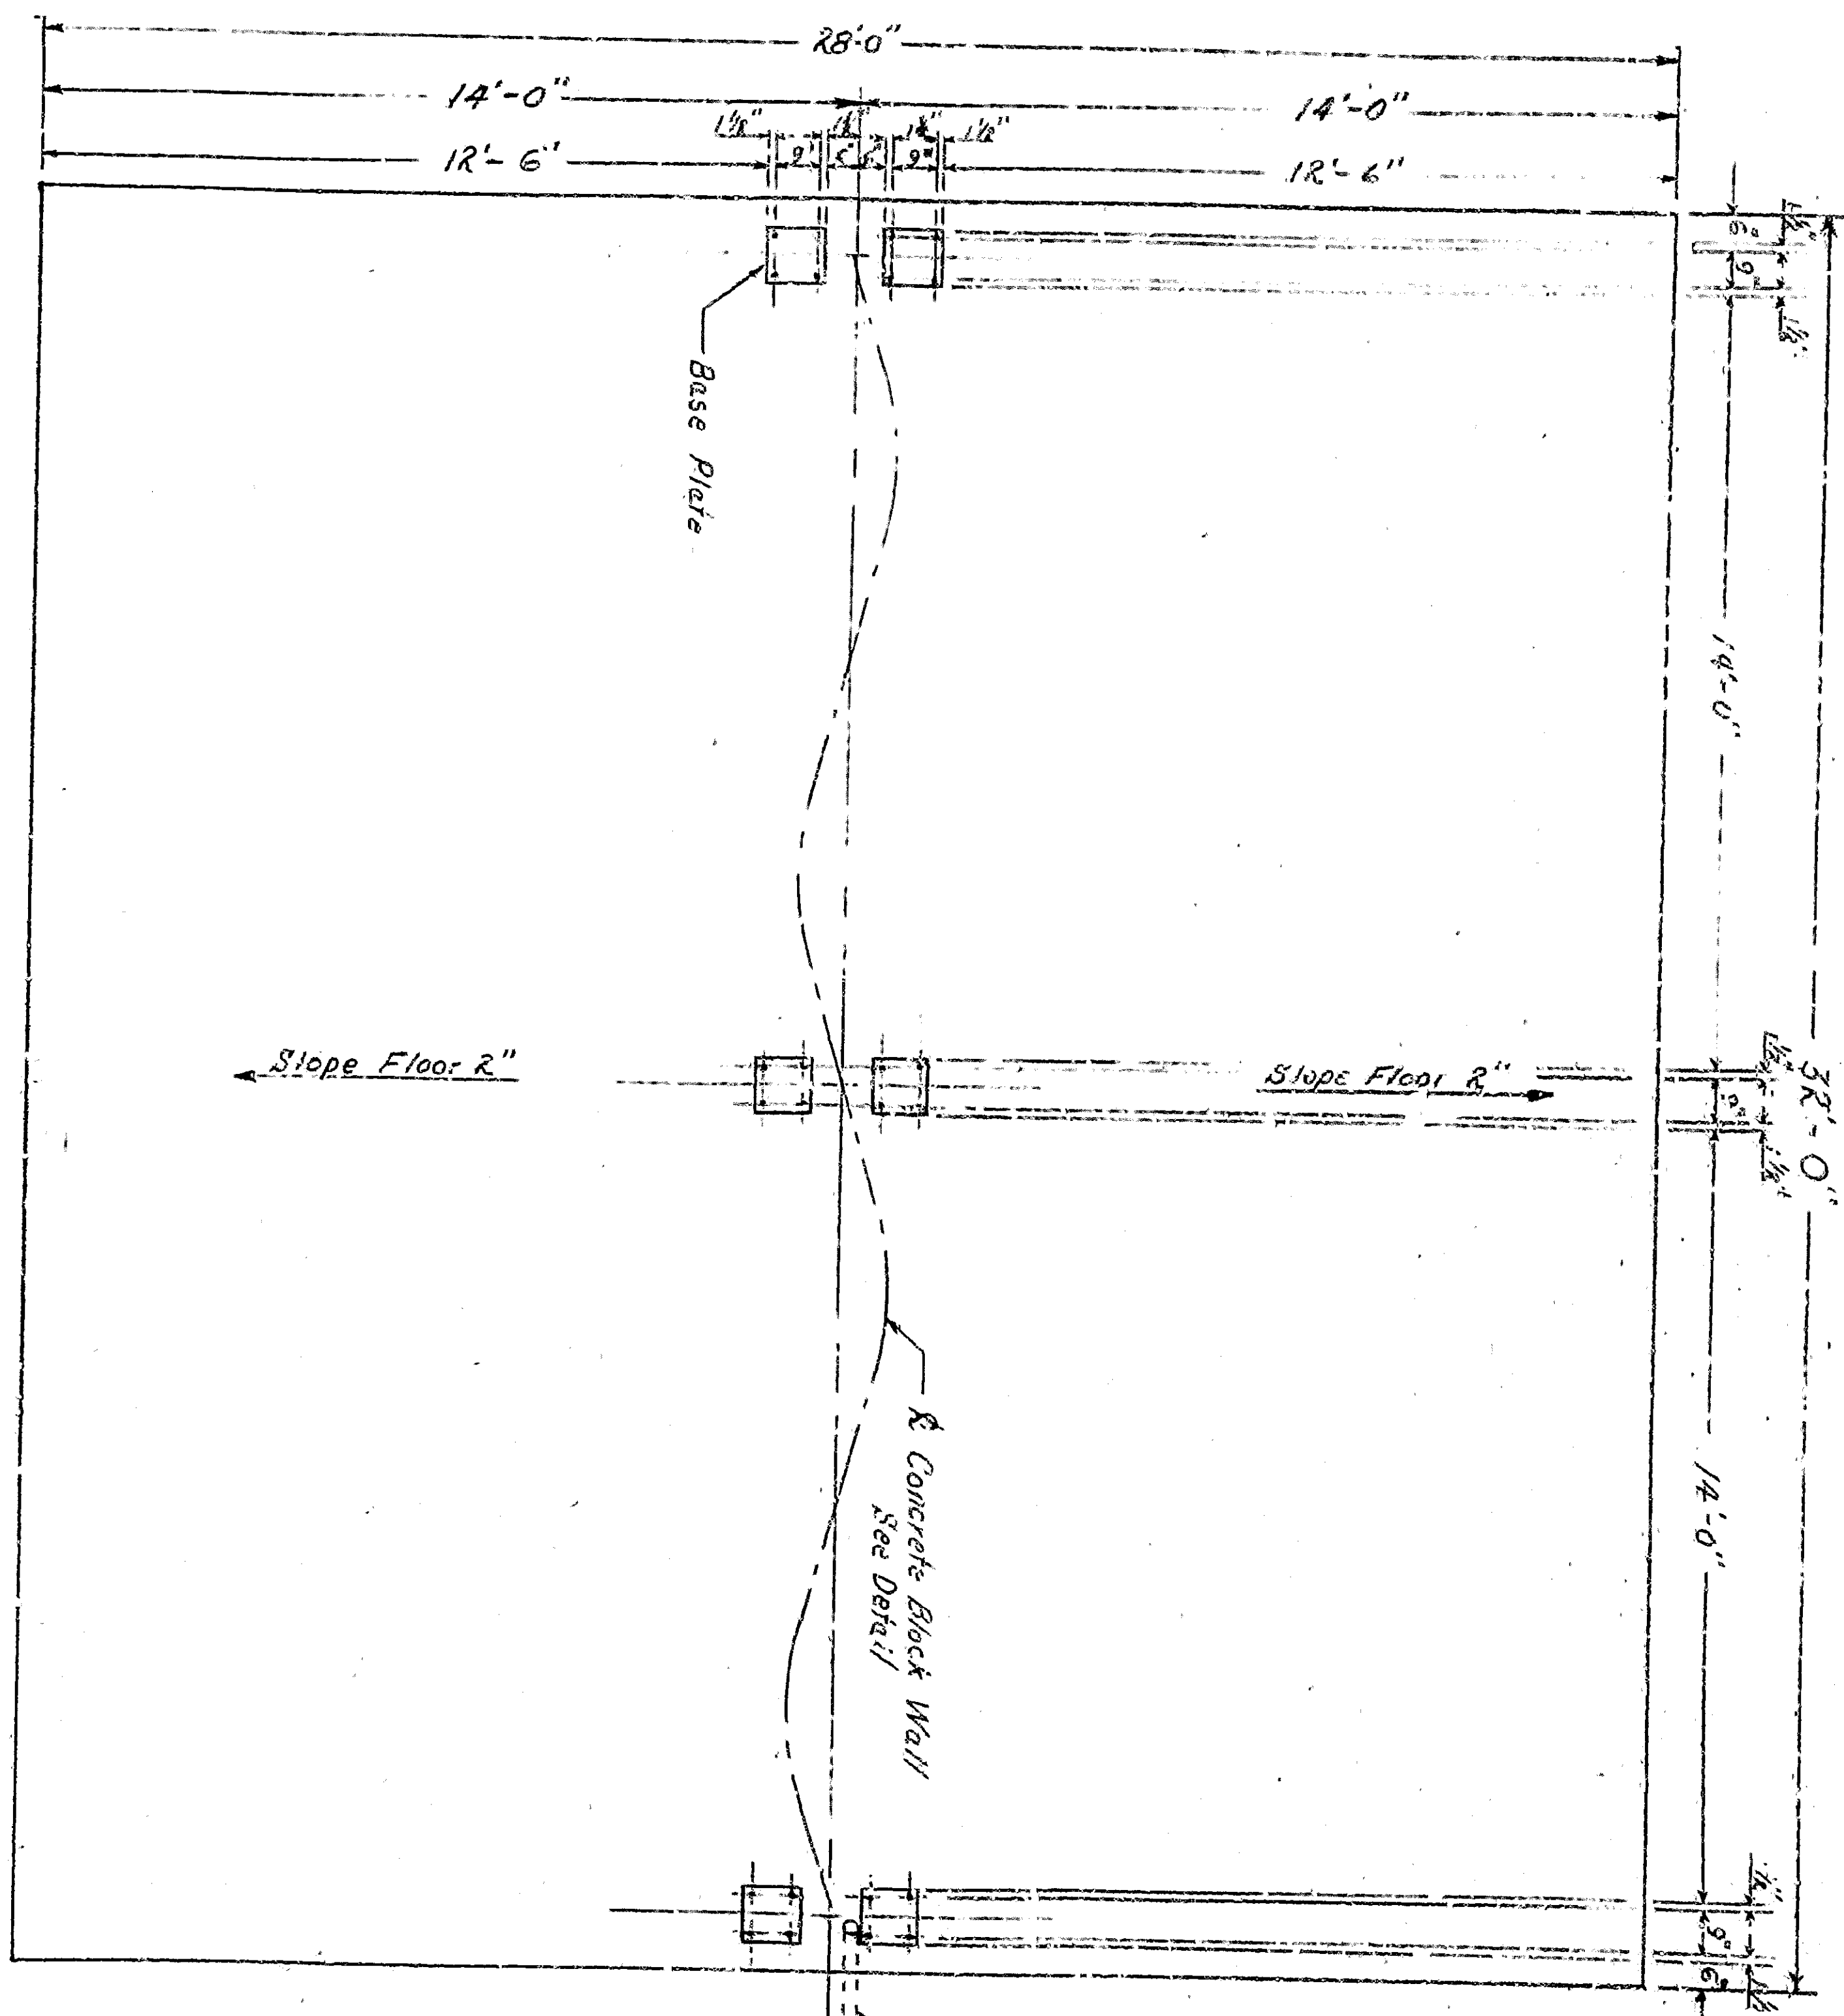

FLOOR PLAN
Scale: 1/4" = 1'

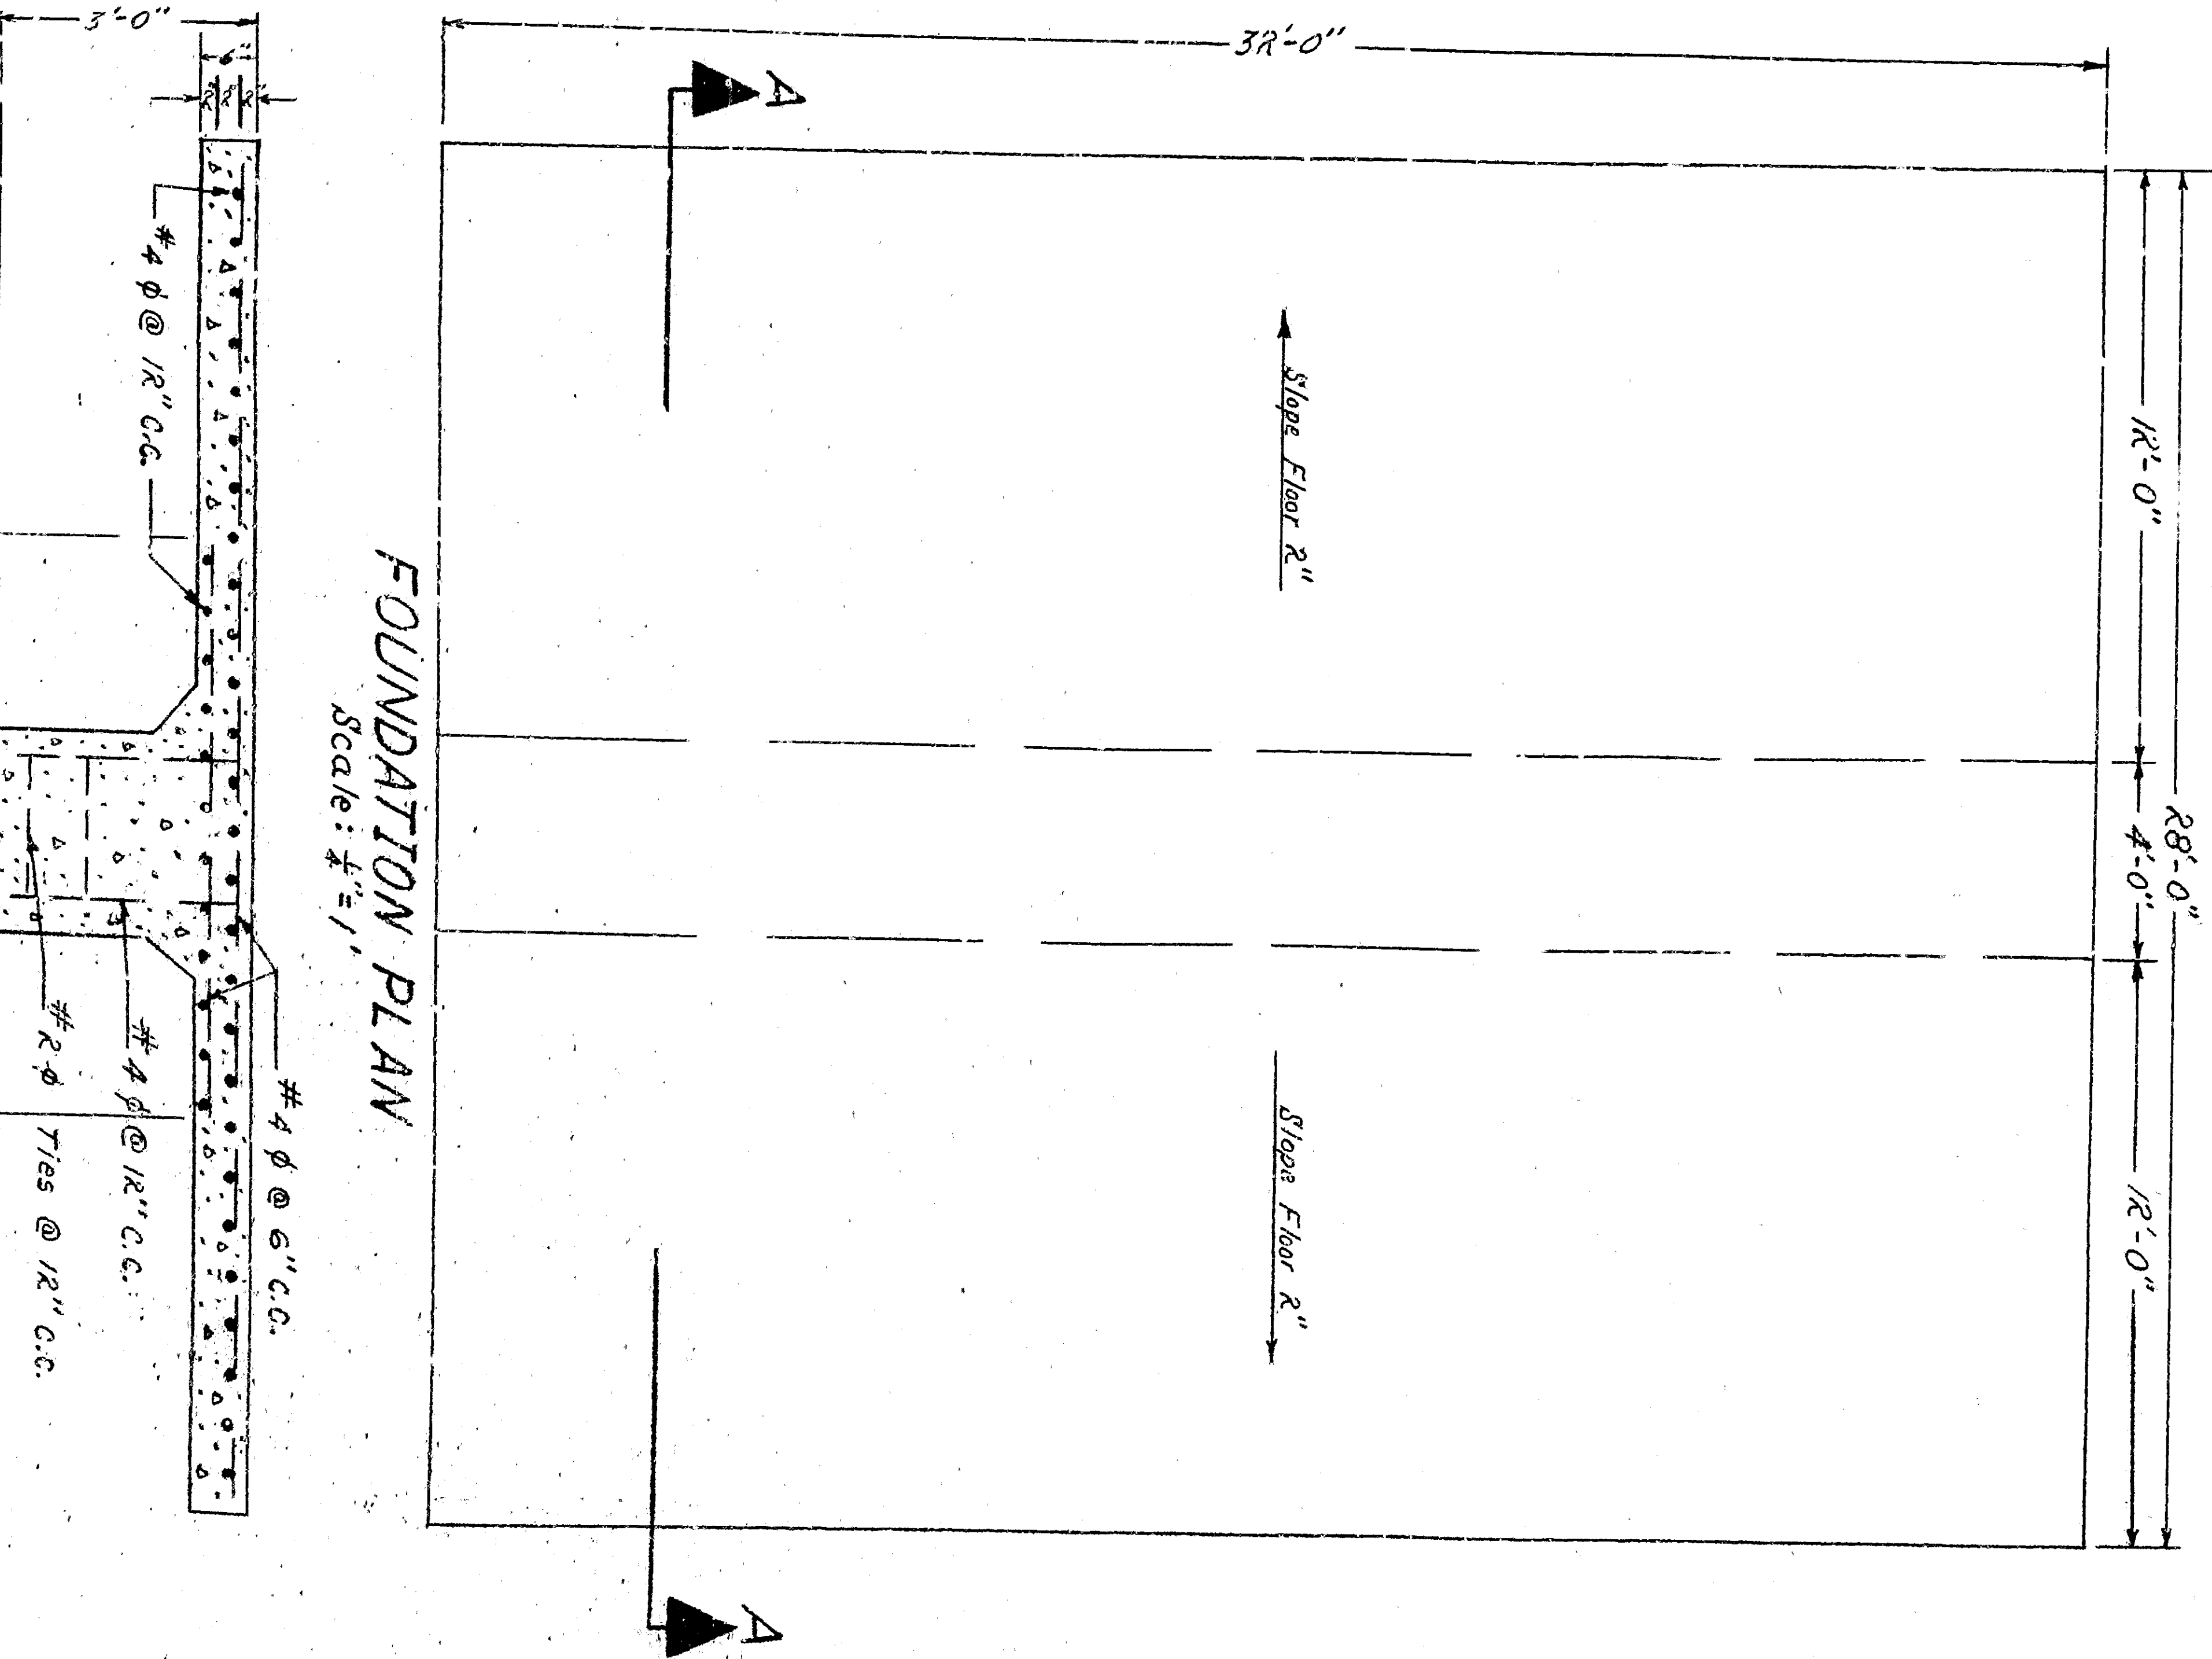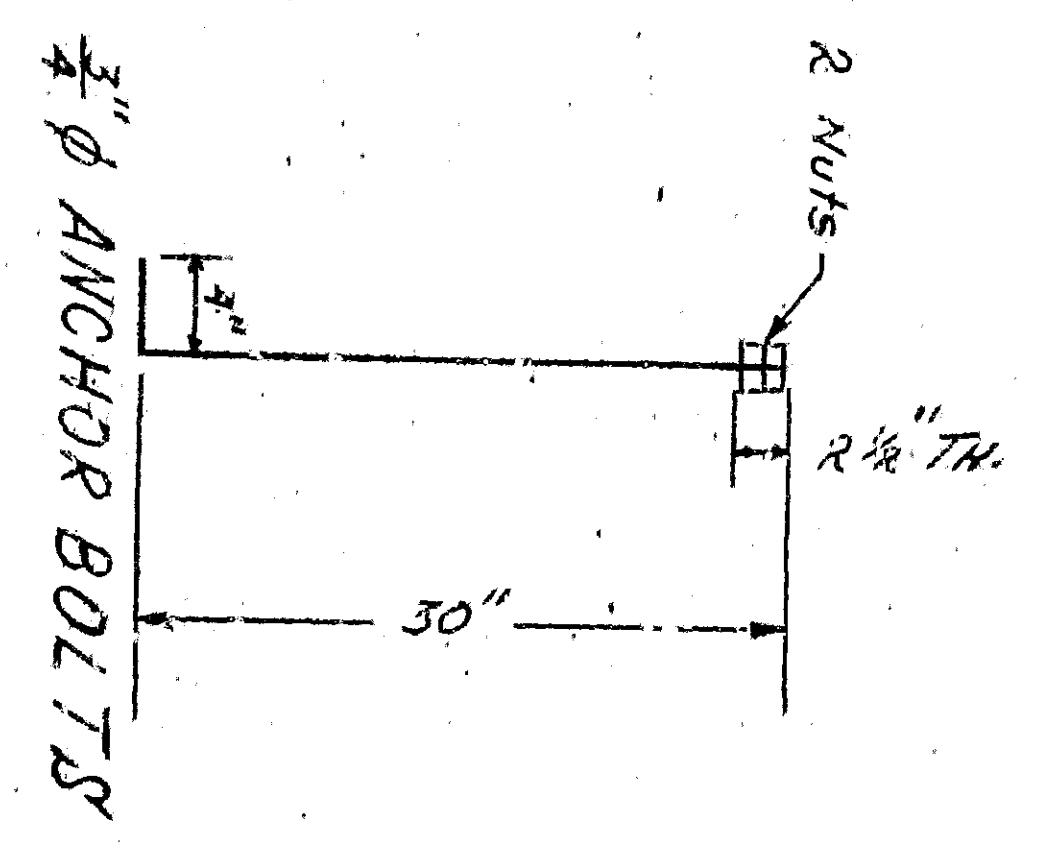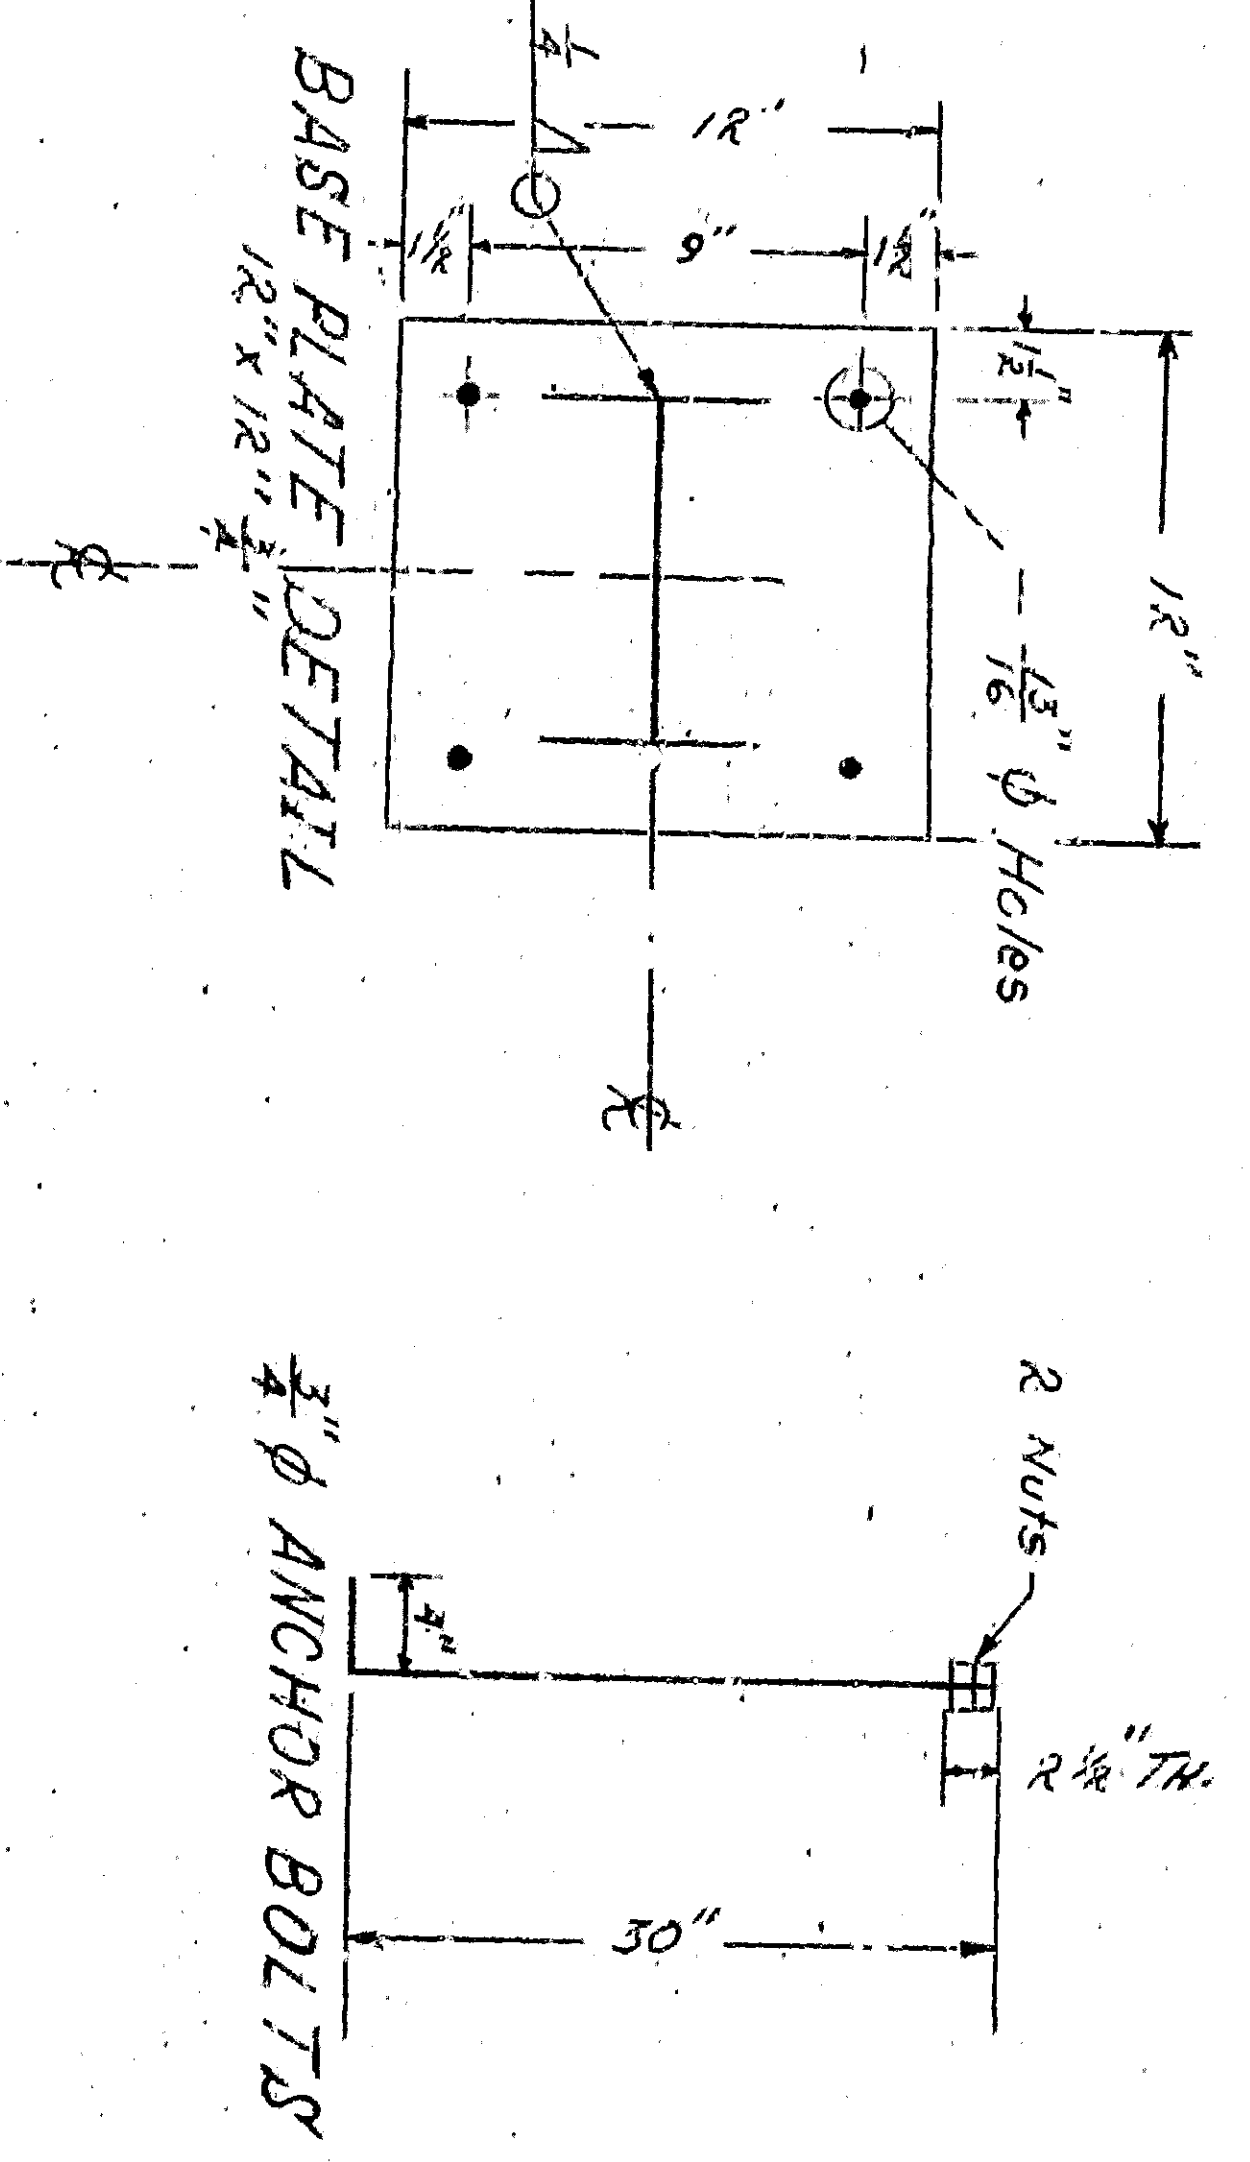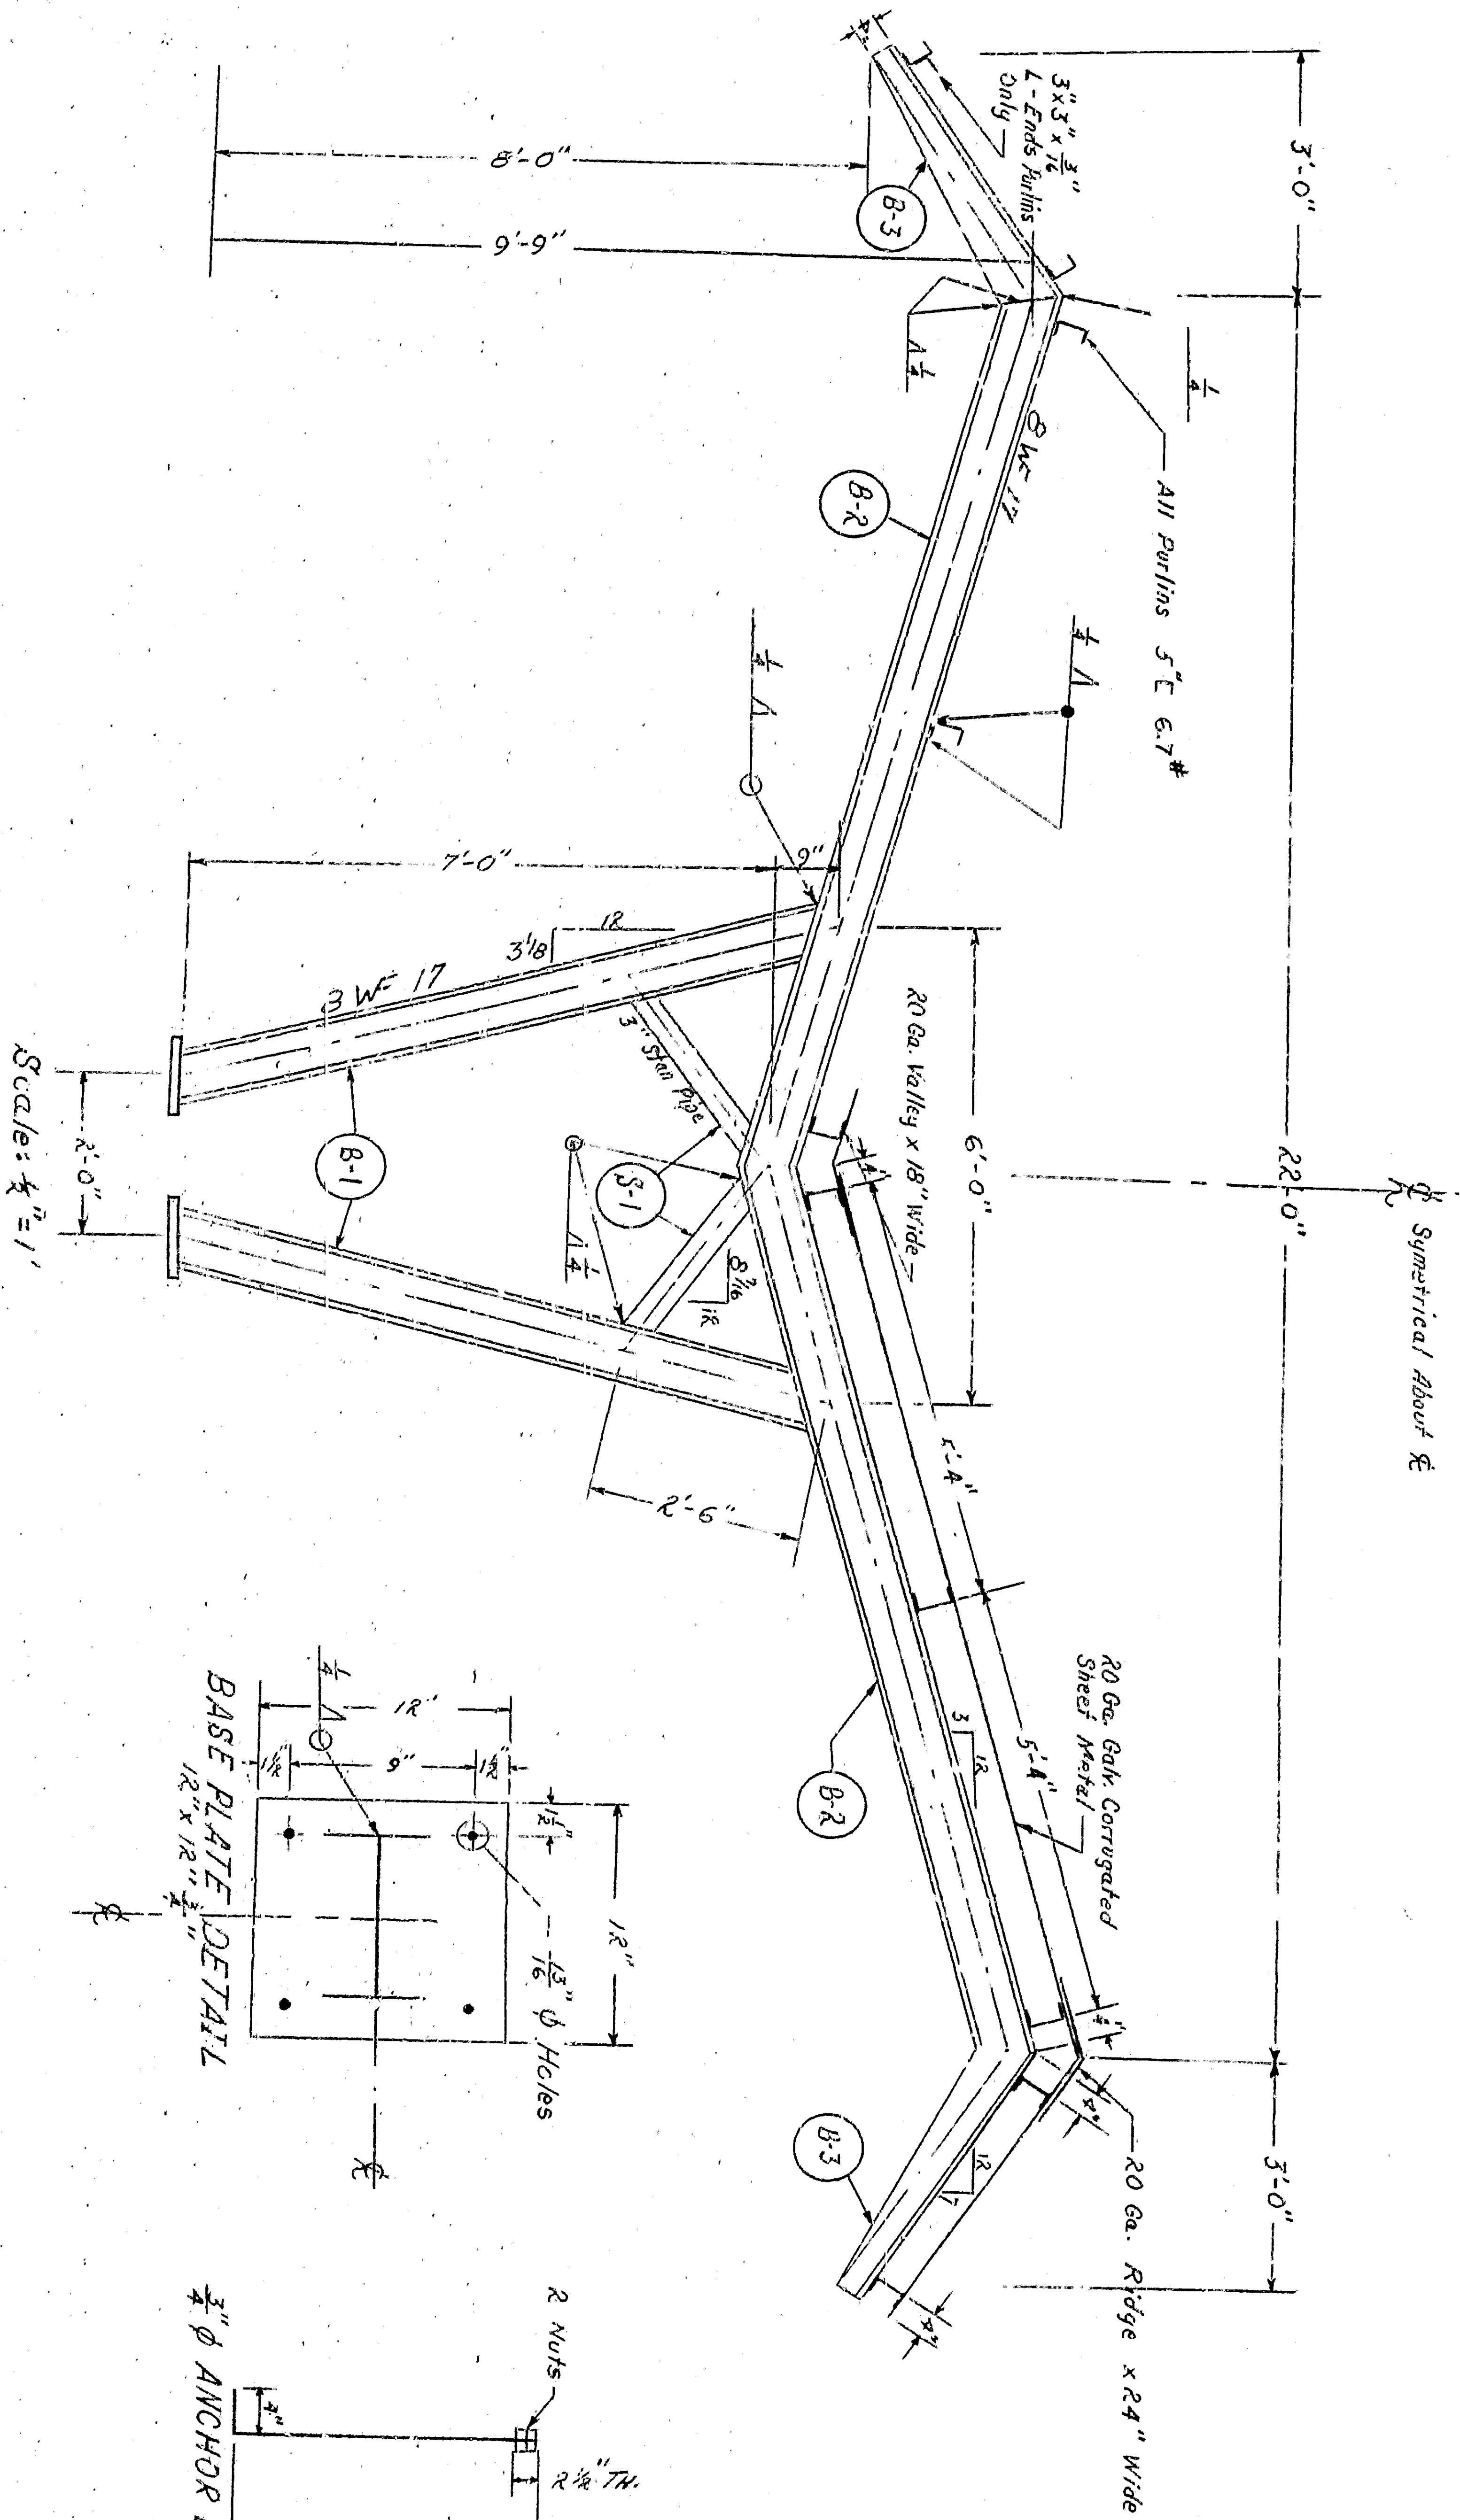

FOUNDATION PLAN
Scale: 1/4" = 1'

SECTION "A-A"

SHELTER AT PIONEER PARK
PLAN NO 3107

Acting City Engineer
Civil Eng. Ch. W. Jones
Sheet 1 of 2, 3, 4, 5, 6, 7, 8, 9, 10