

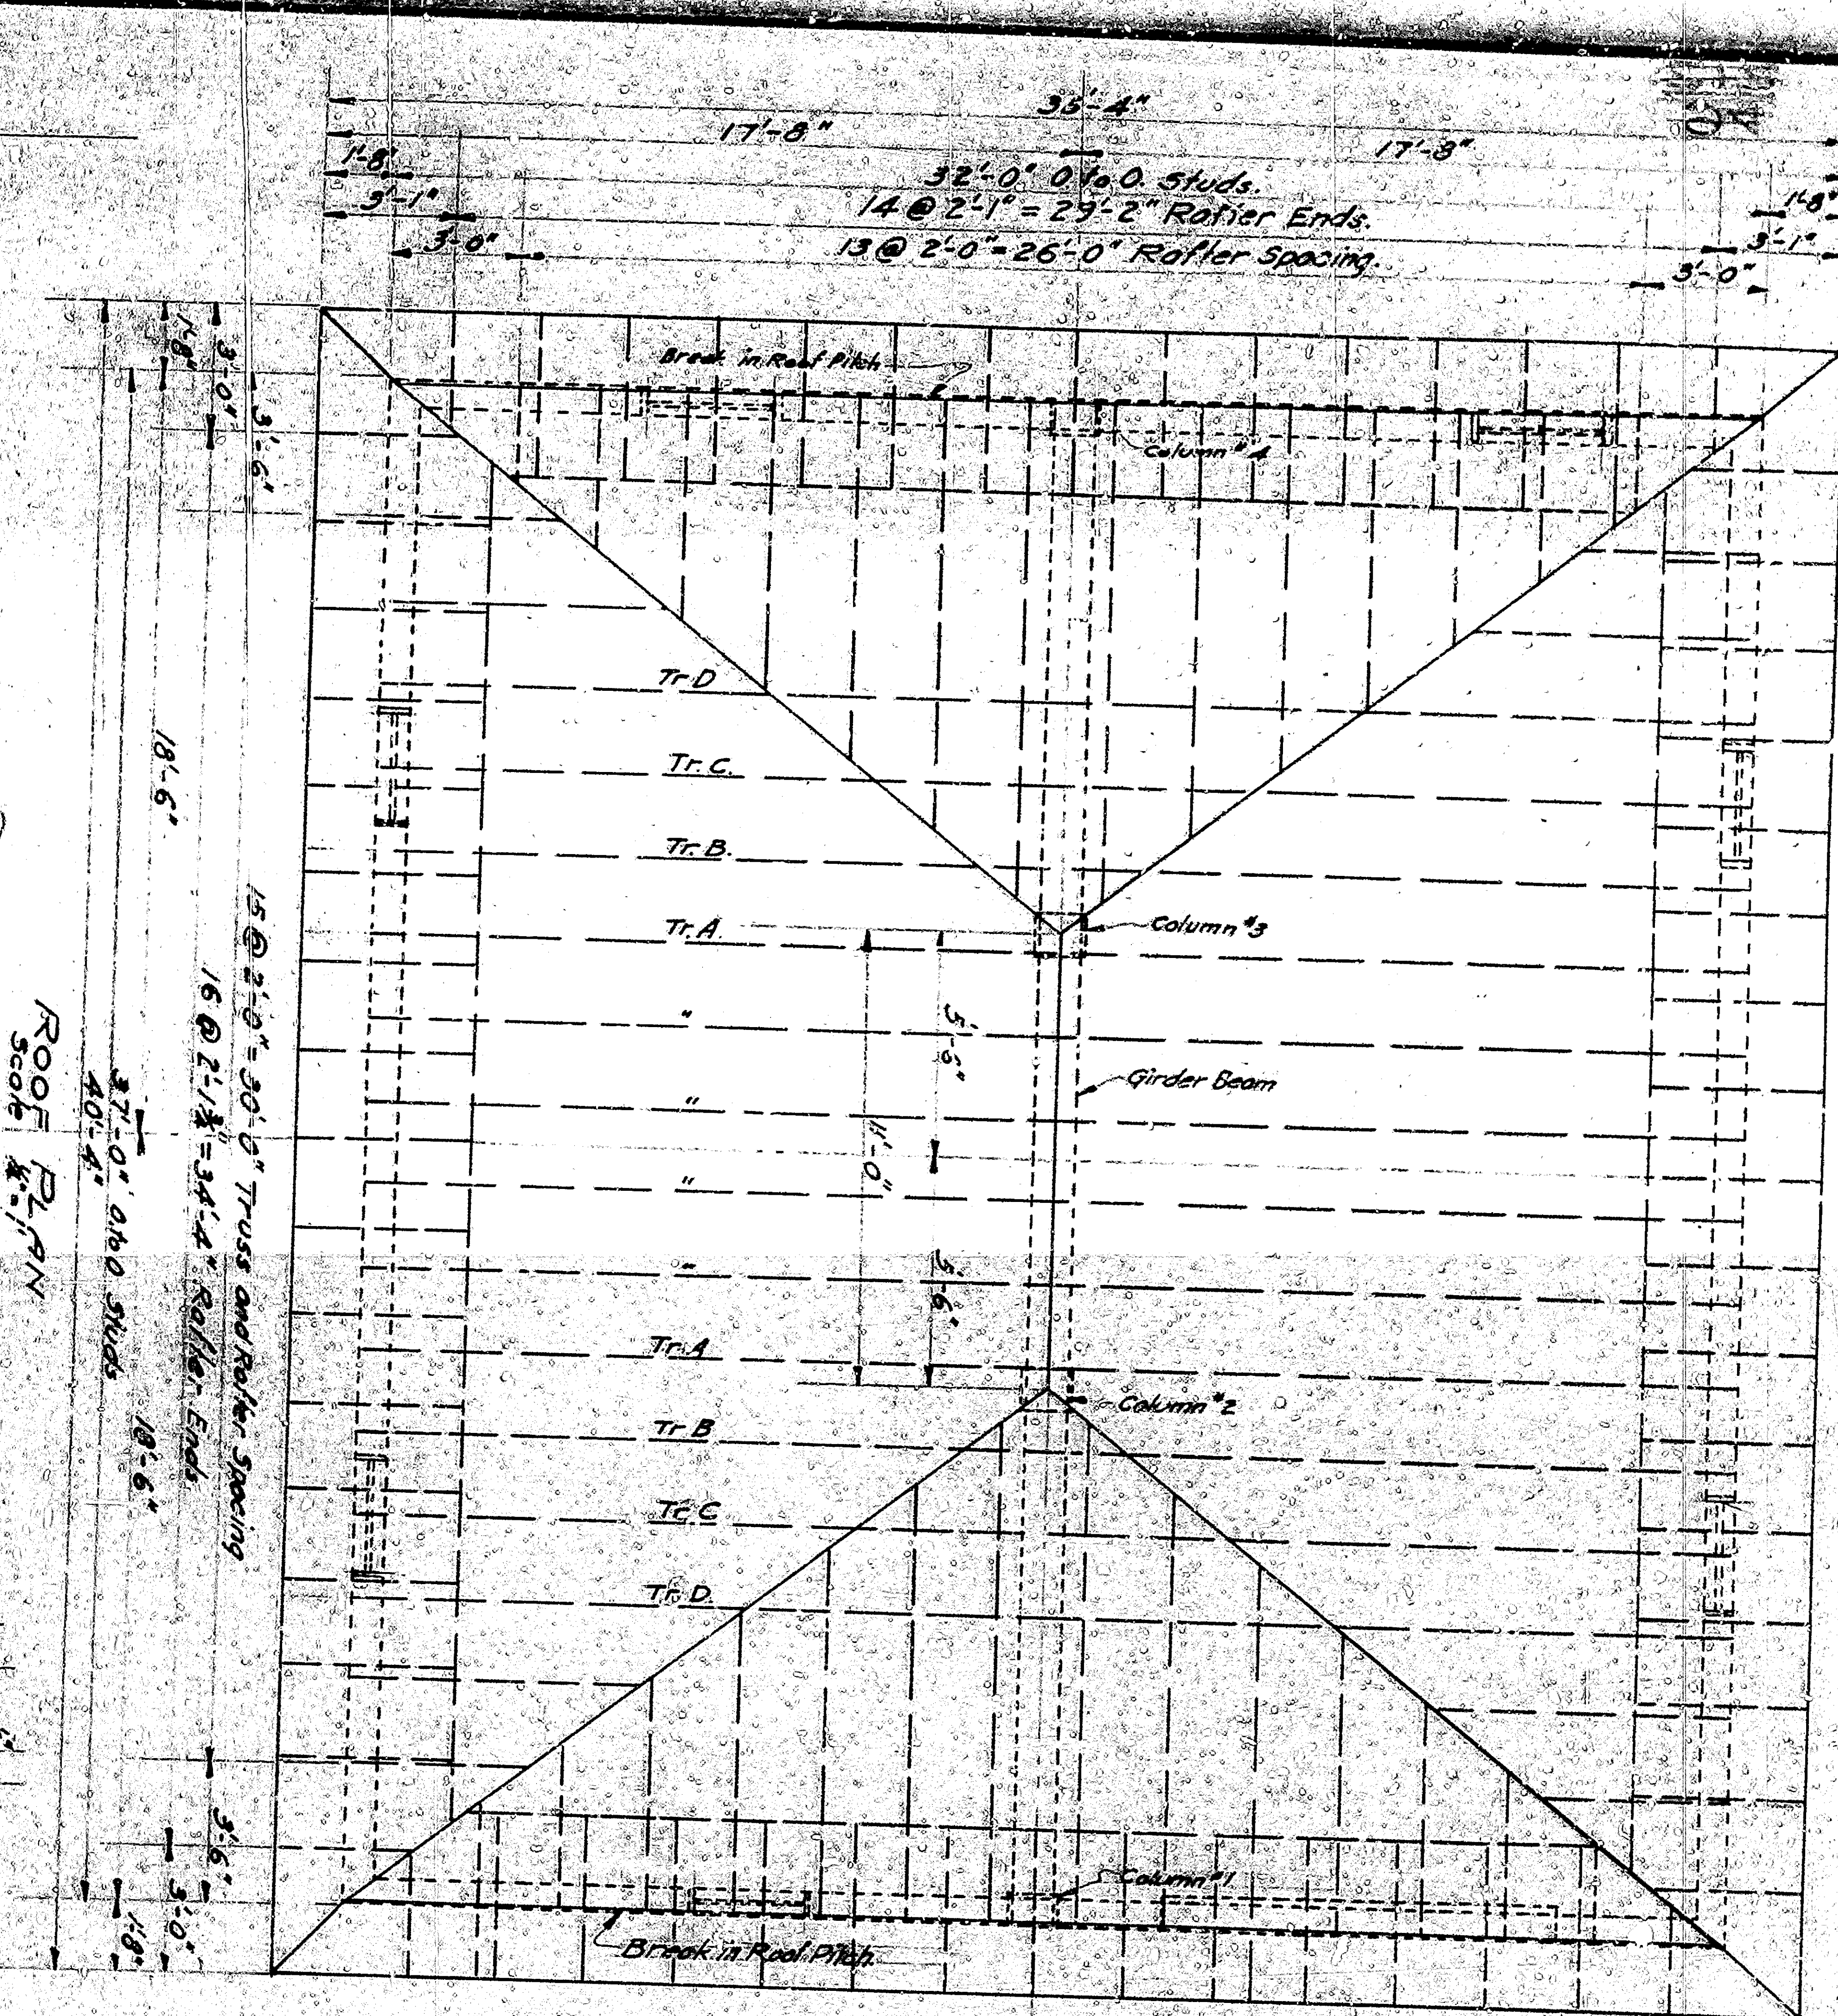
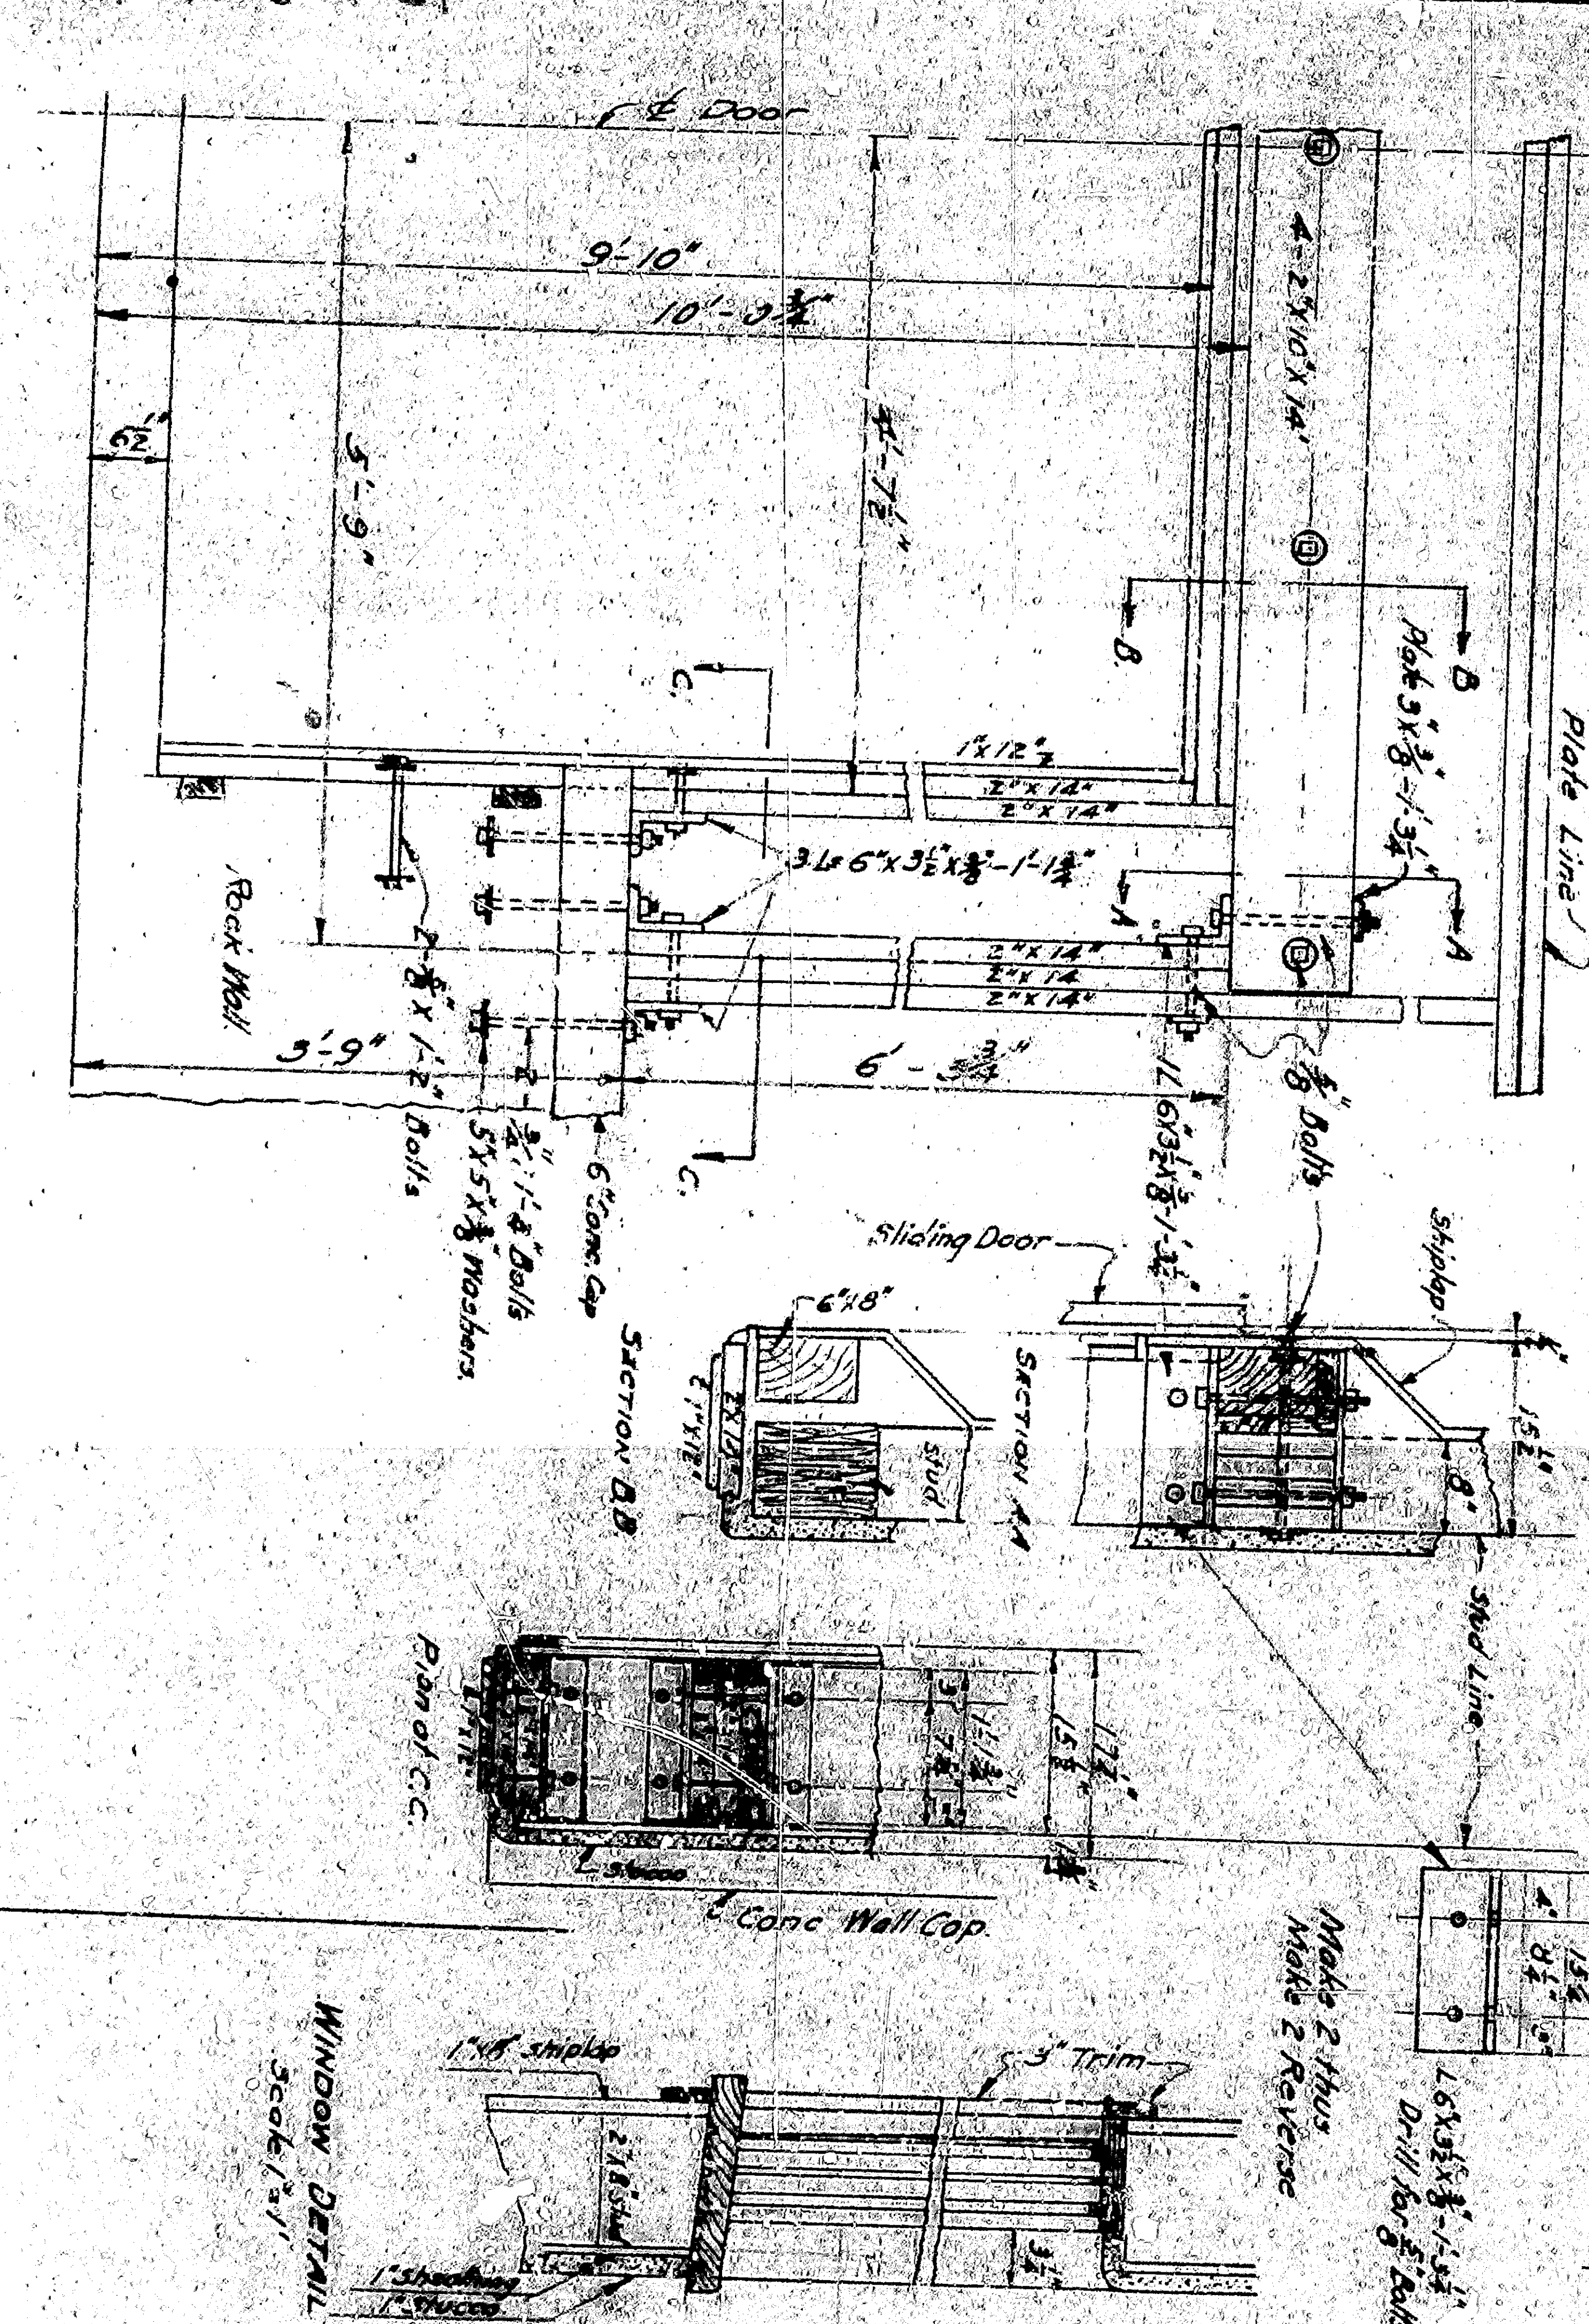




DETAIL SLIDING DOOR OPENING
Scale 3/8" = 1'

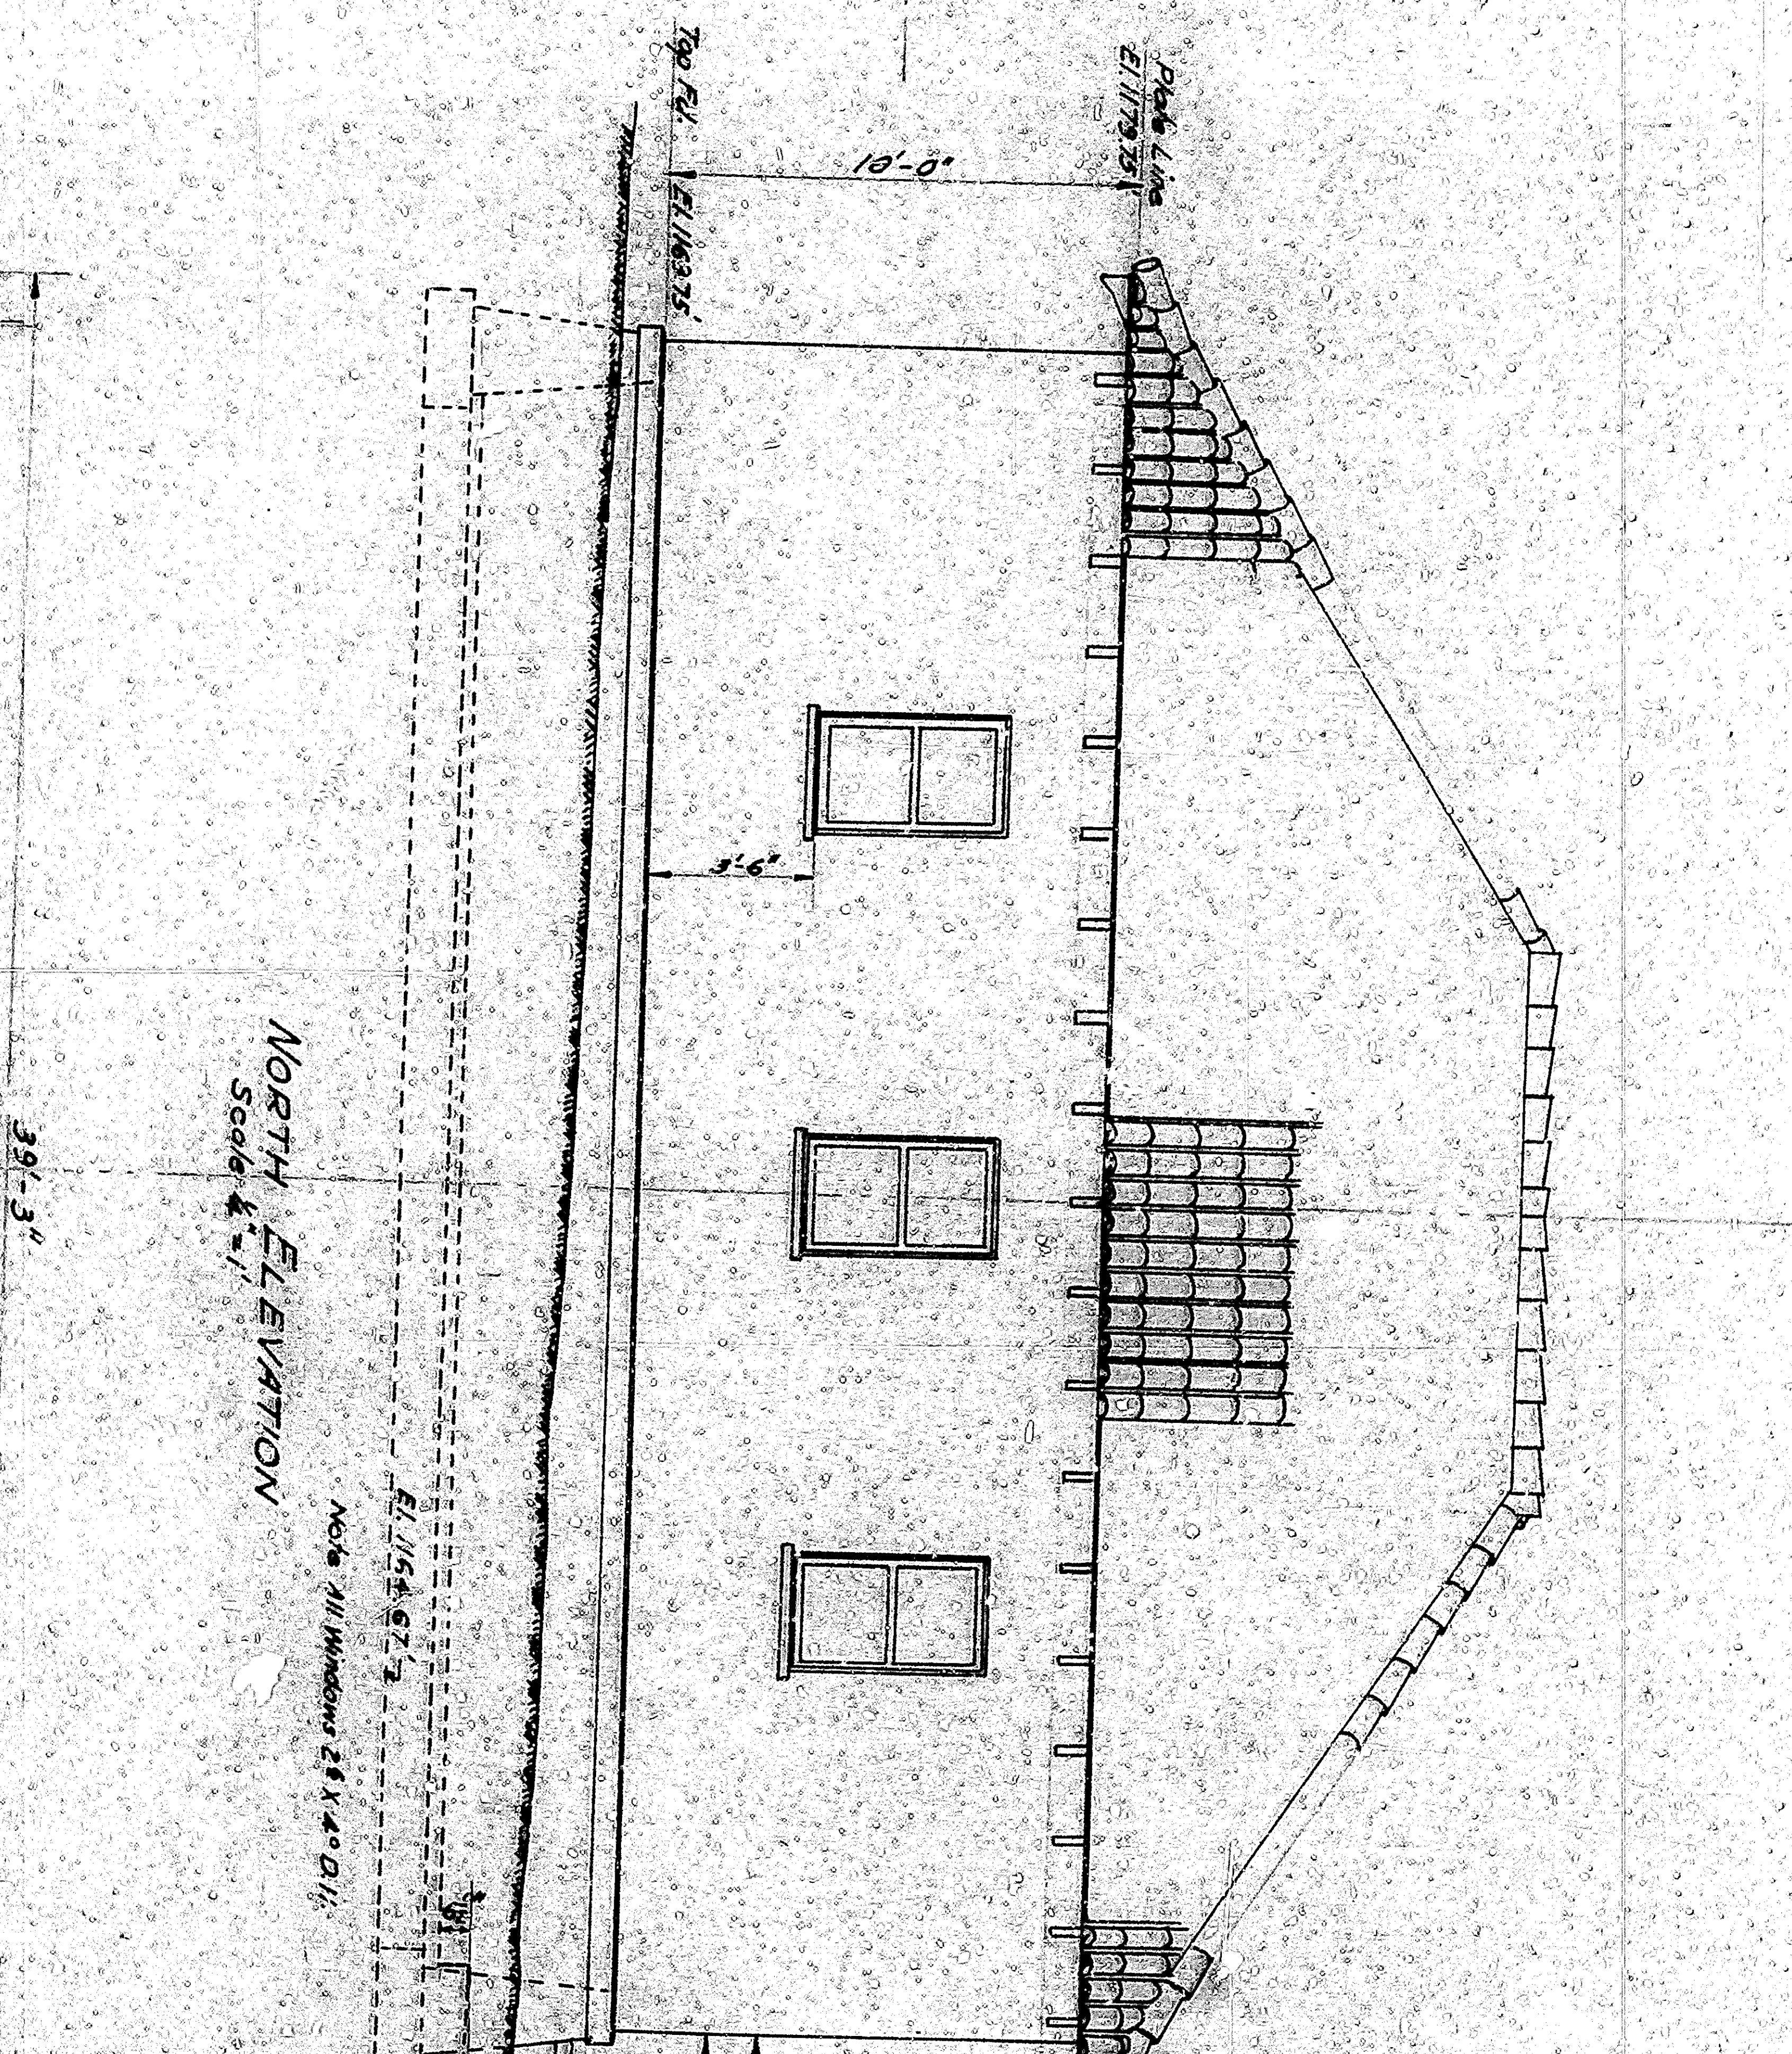

PLAN
Scale 3/8" = 1'

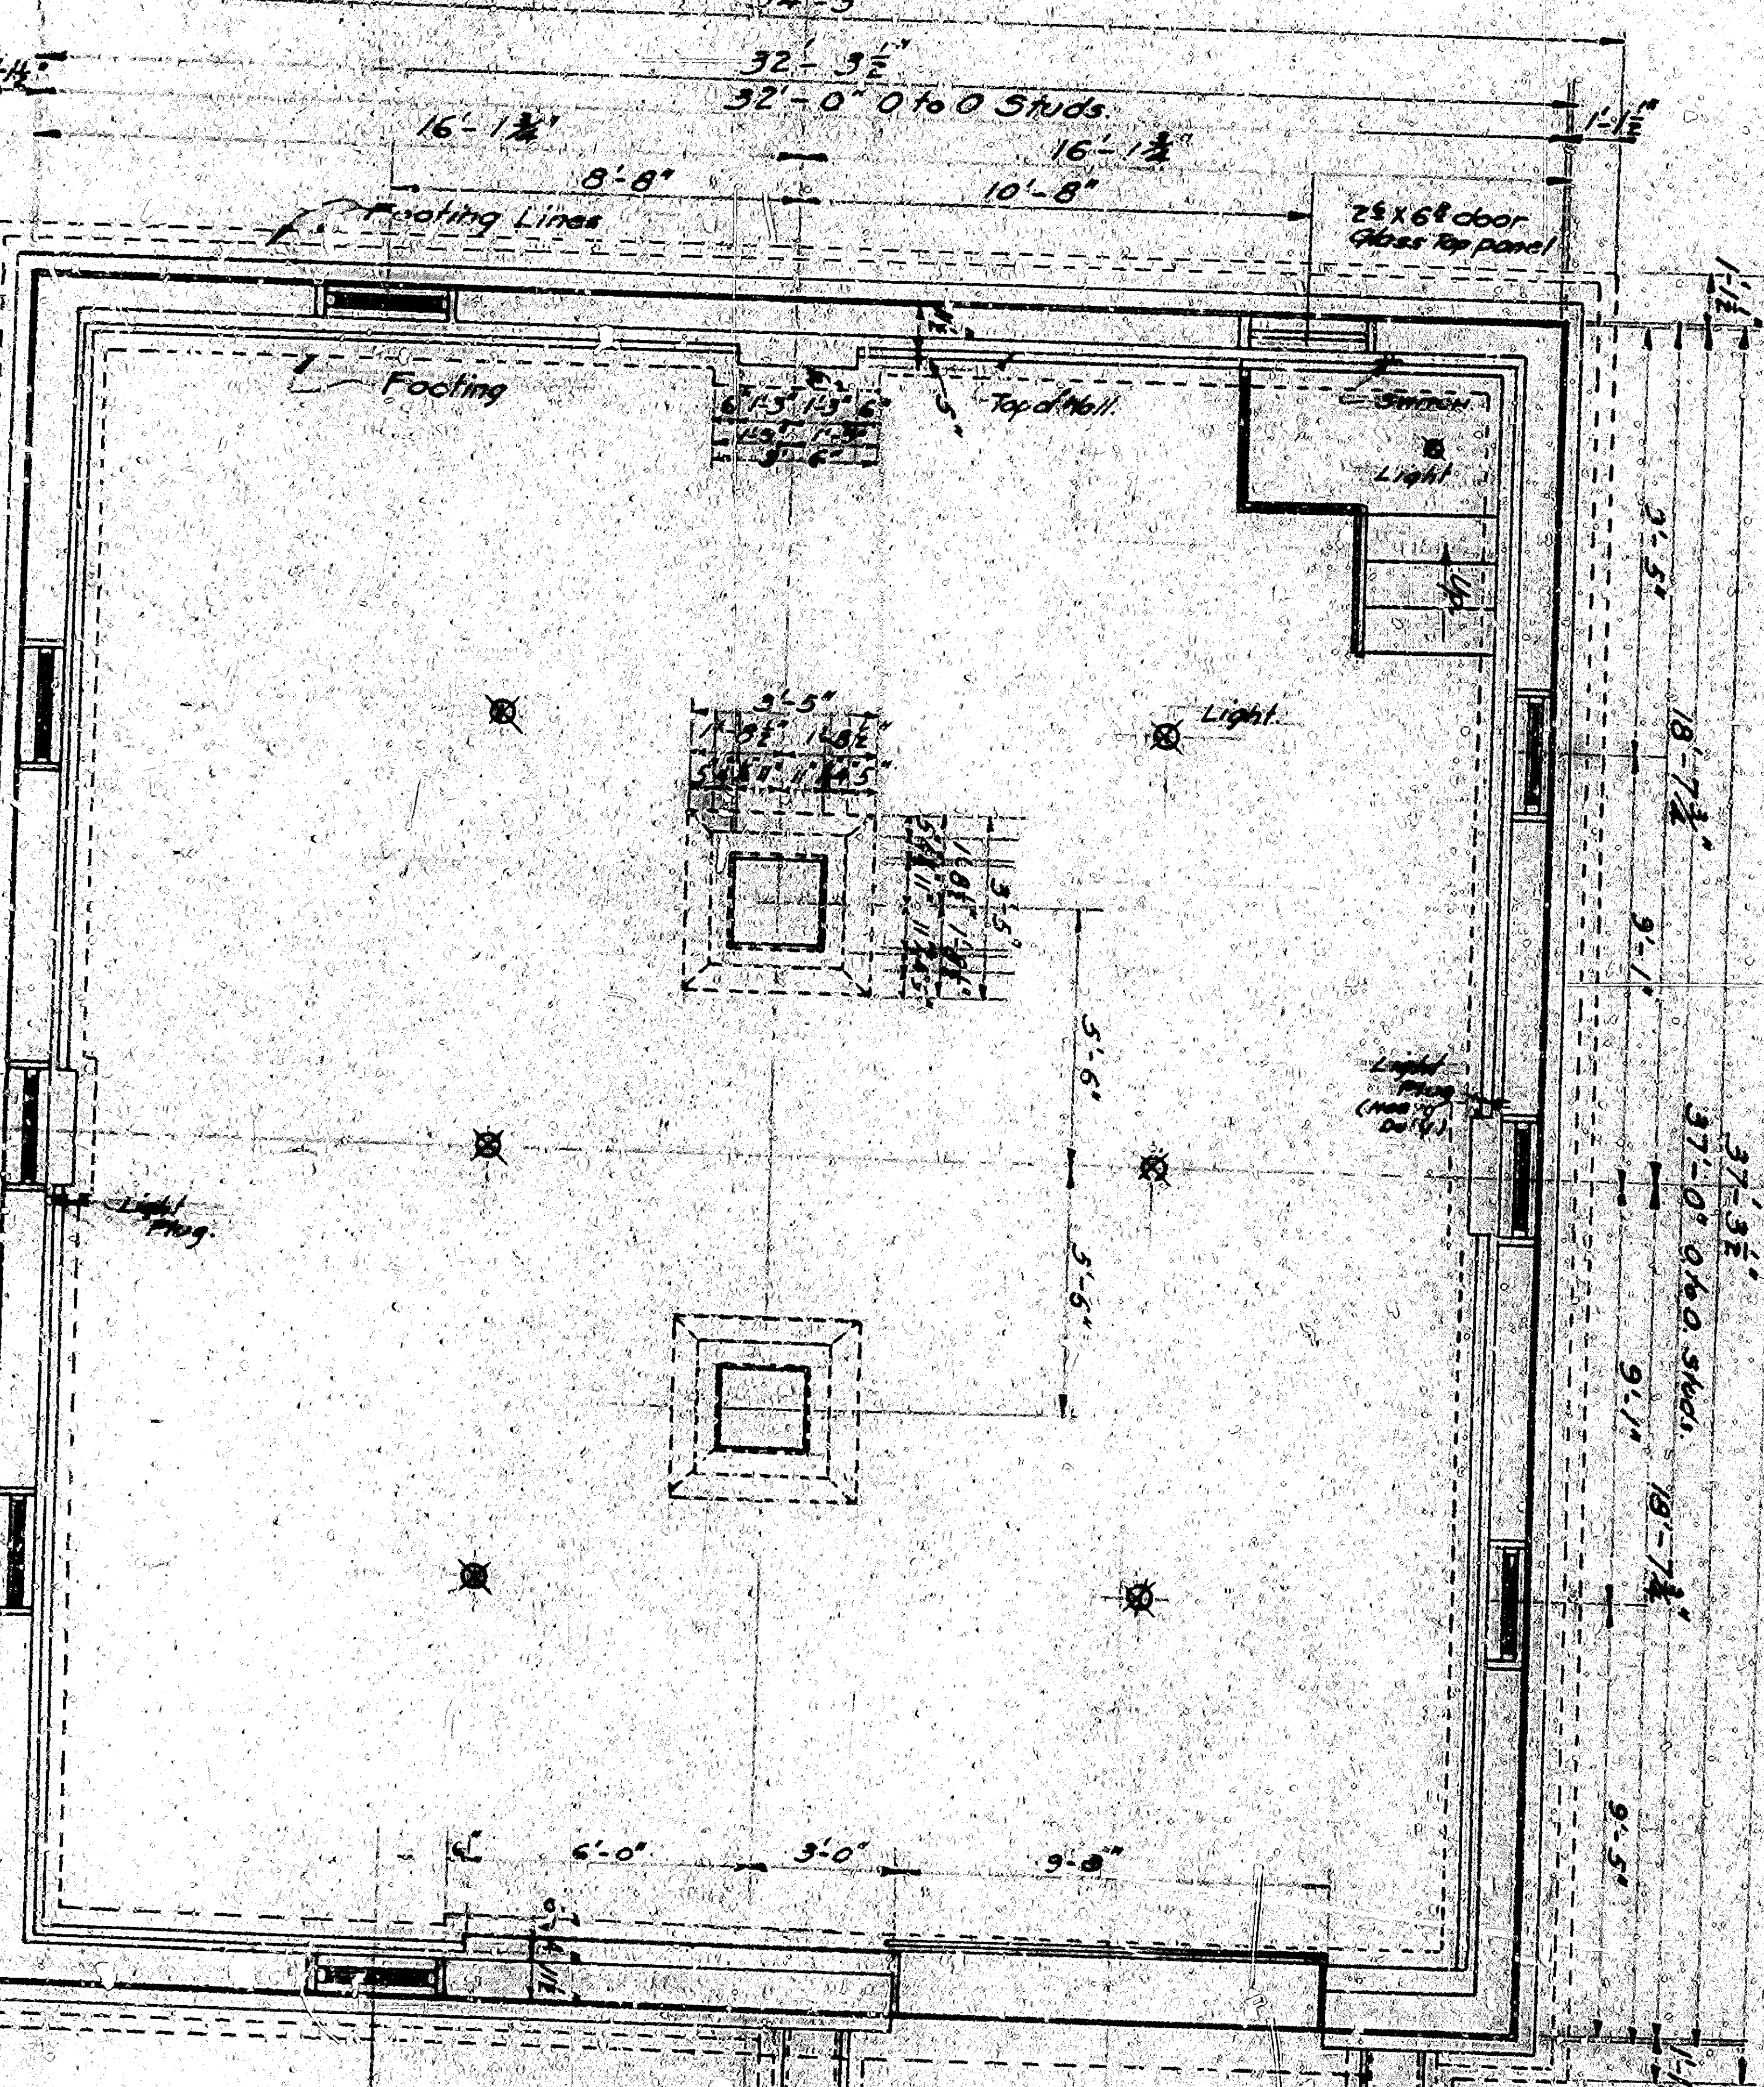



DETAIL PLAN OF FILTER HOUSE
MUNICIPAL SWIMMING POOL
PERRIS HILL PARK

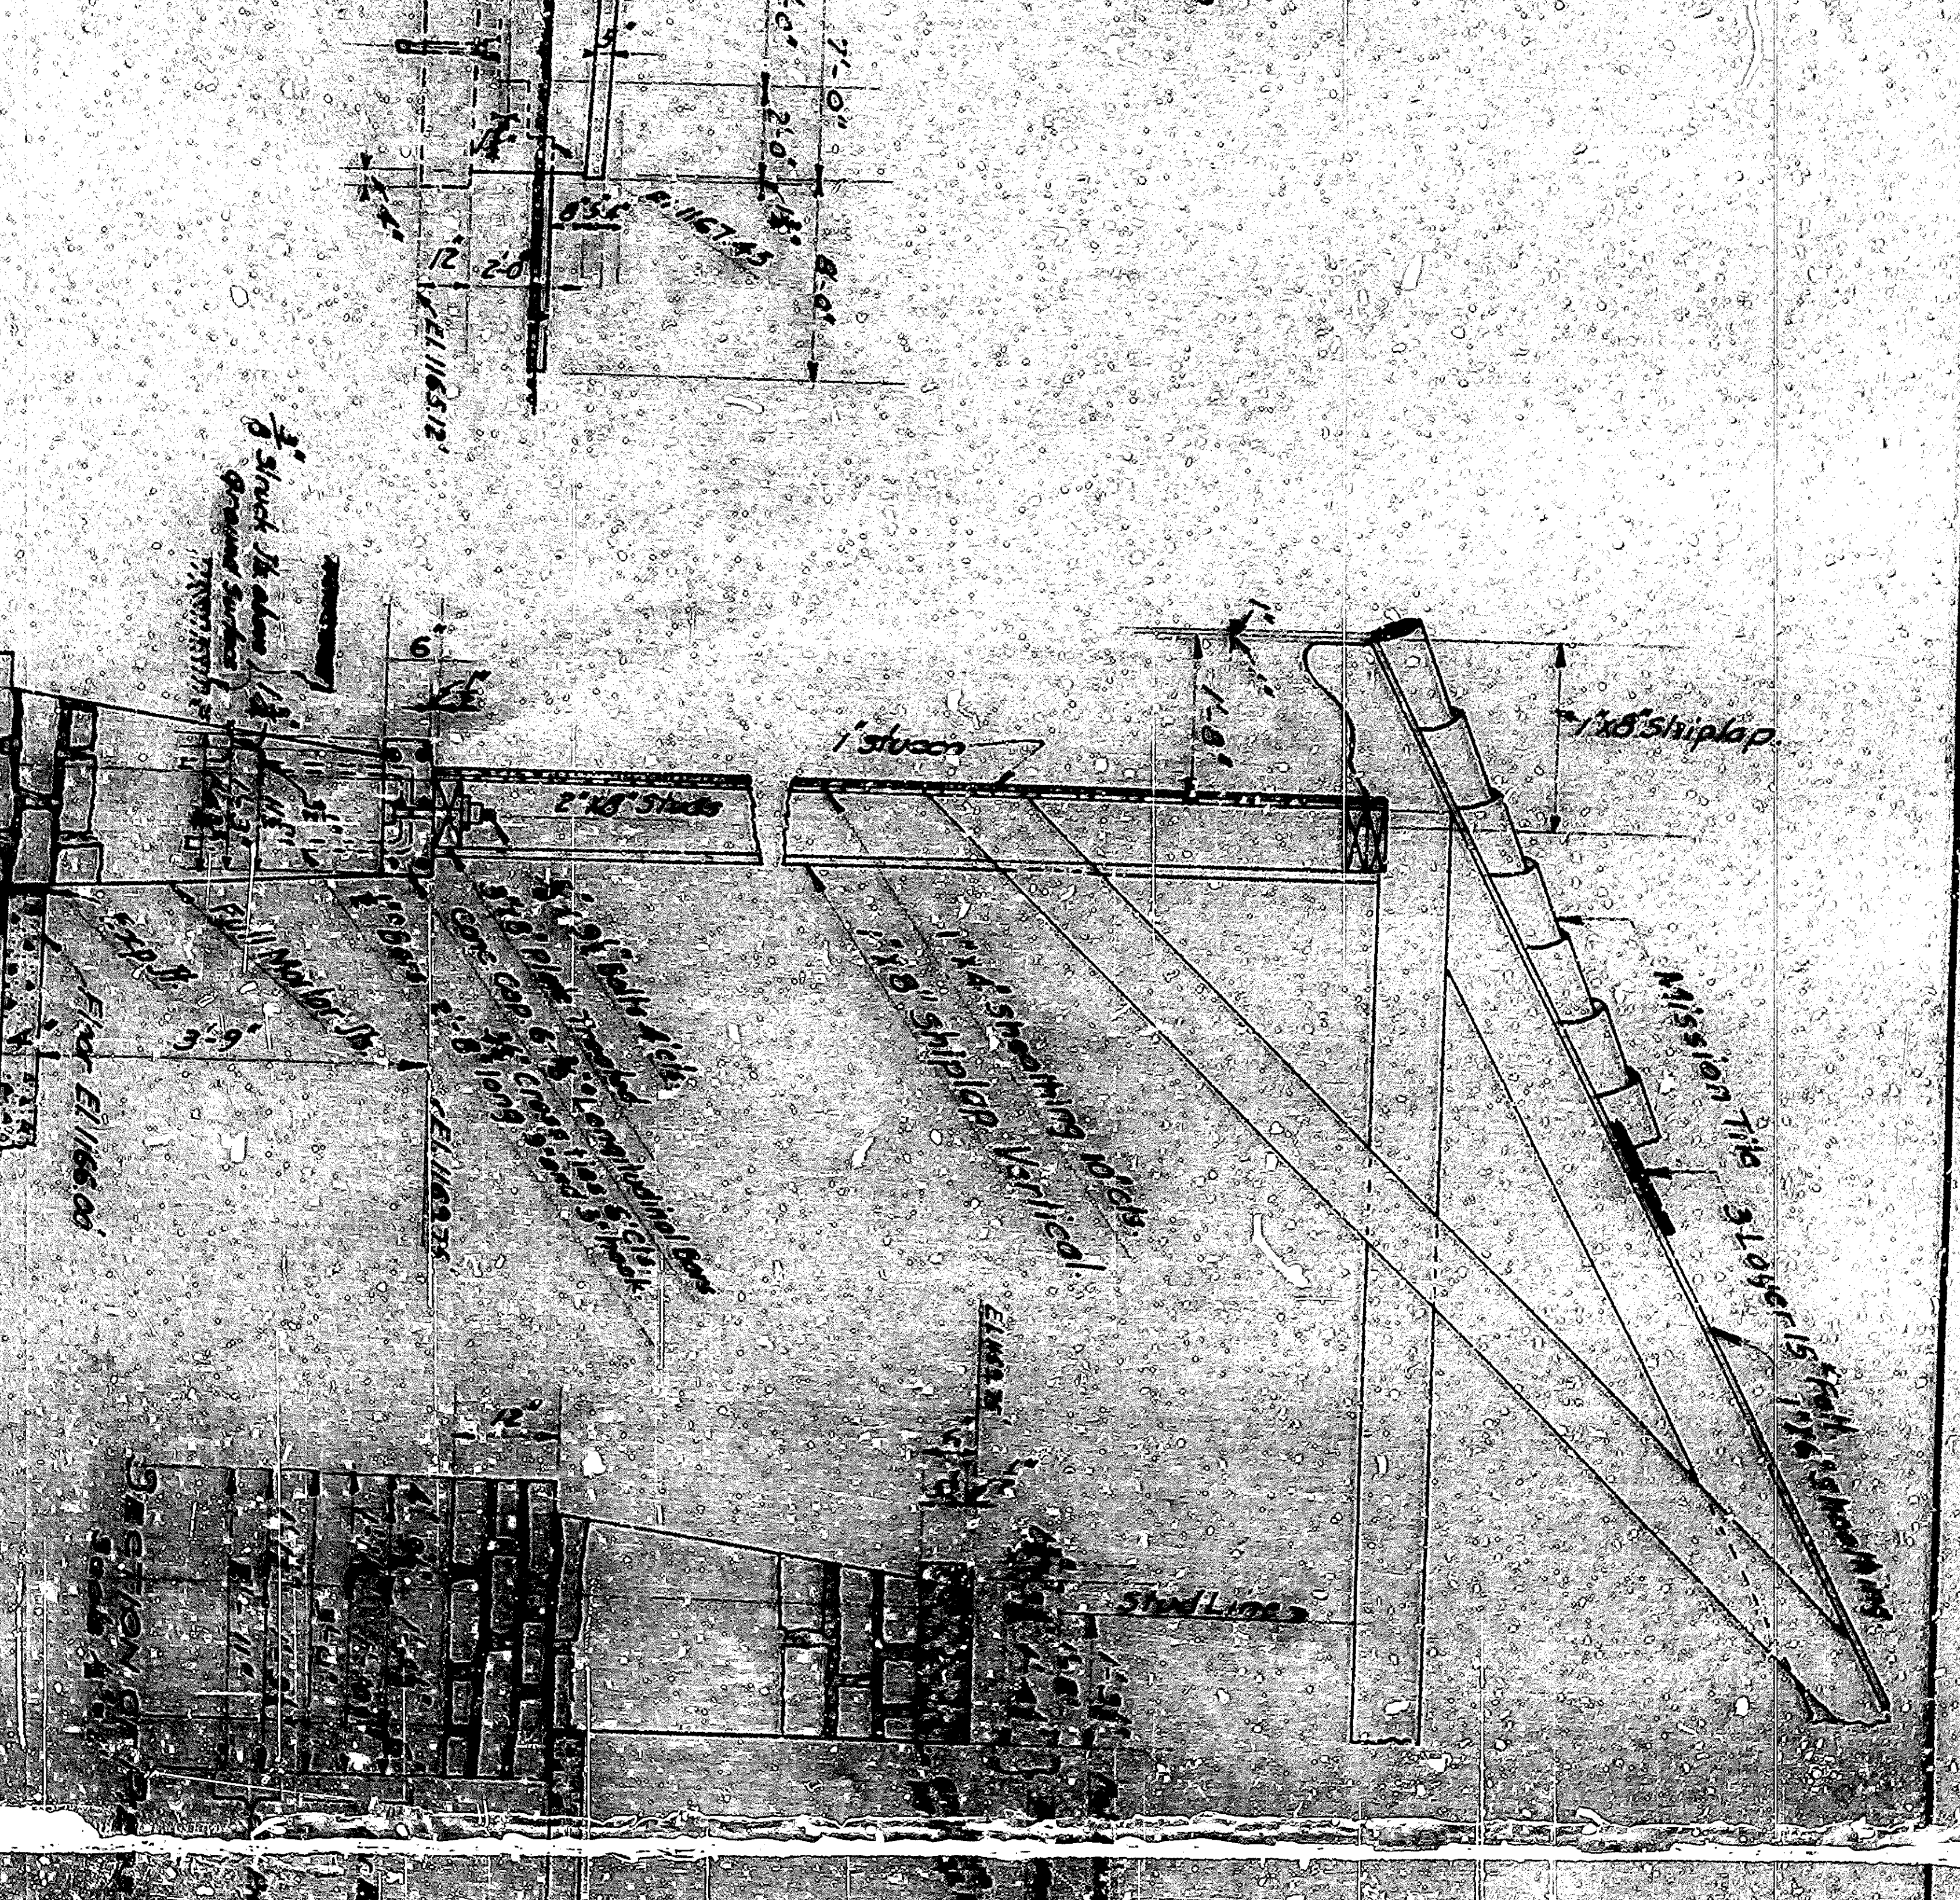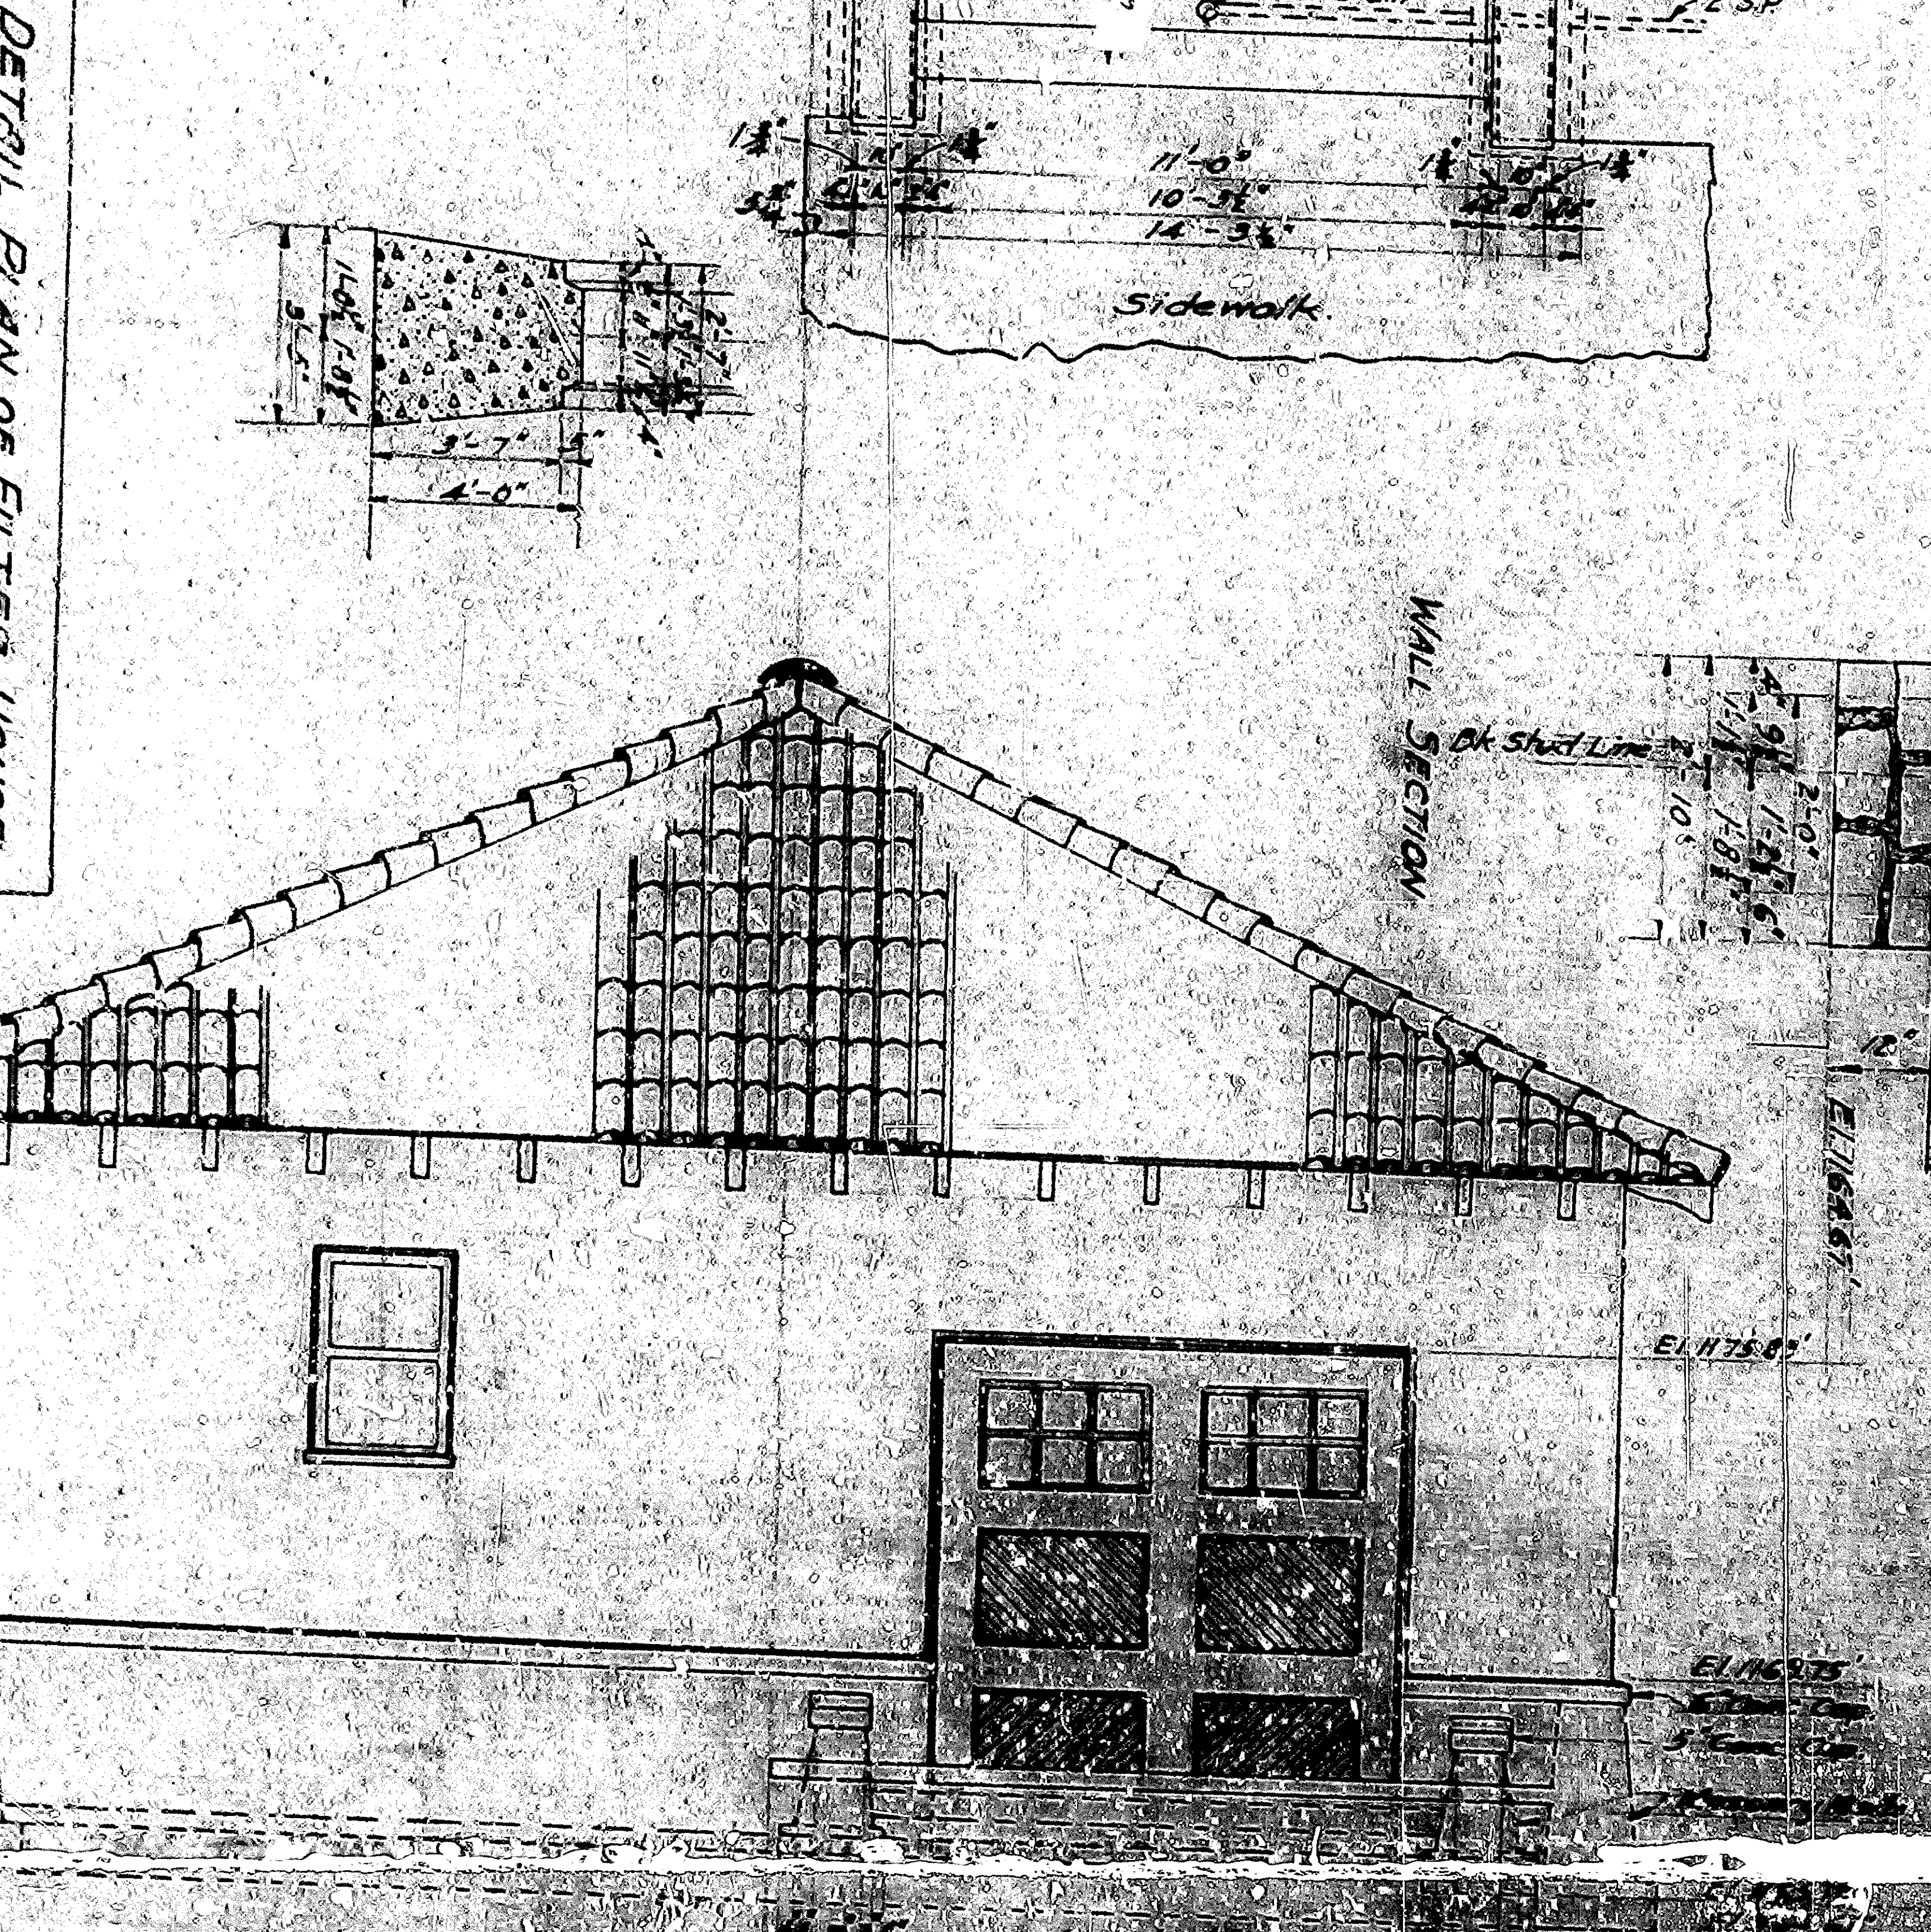



WEST ELEVATION

4/15/51
D.P.S.
S.P. 1 of 4 sps



DETAIL SLIDING DOOR OPENING
Scale 3/8" = 1'

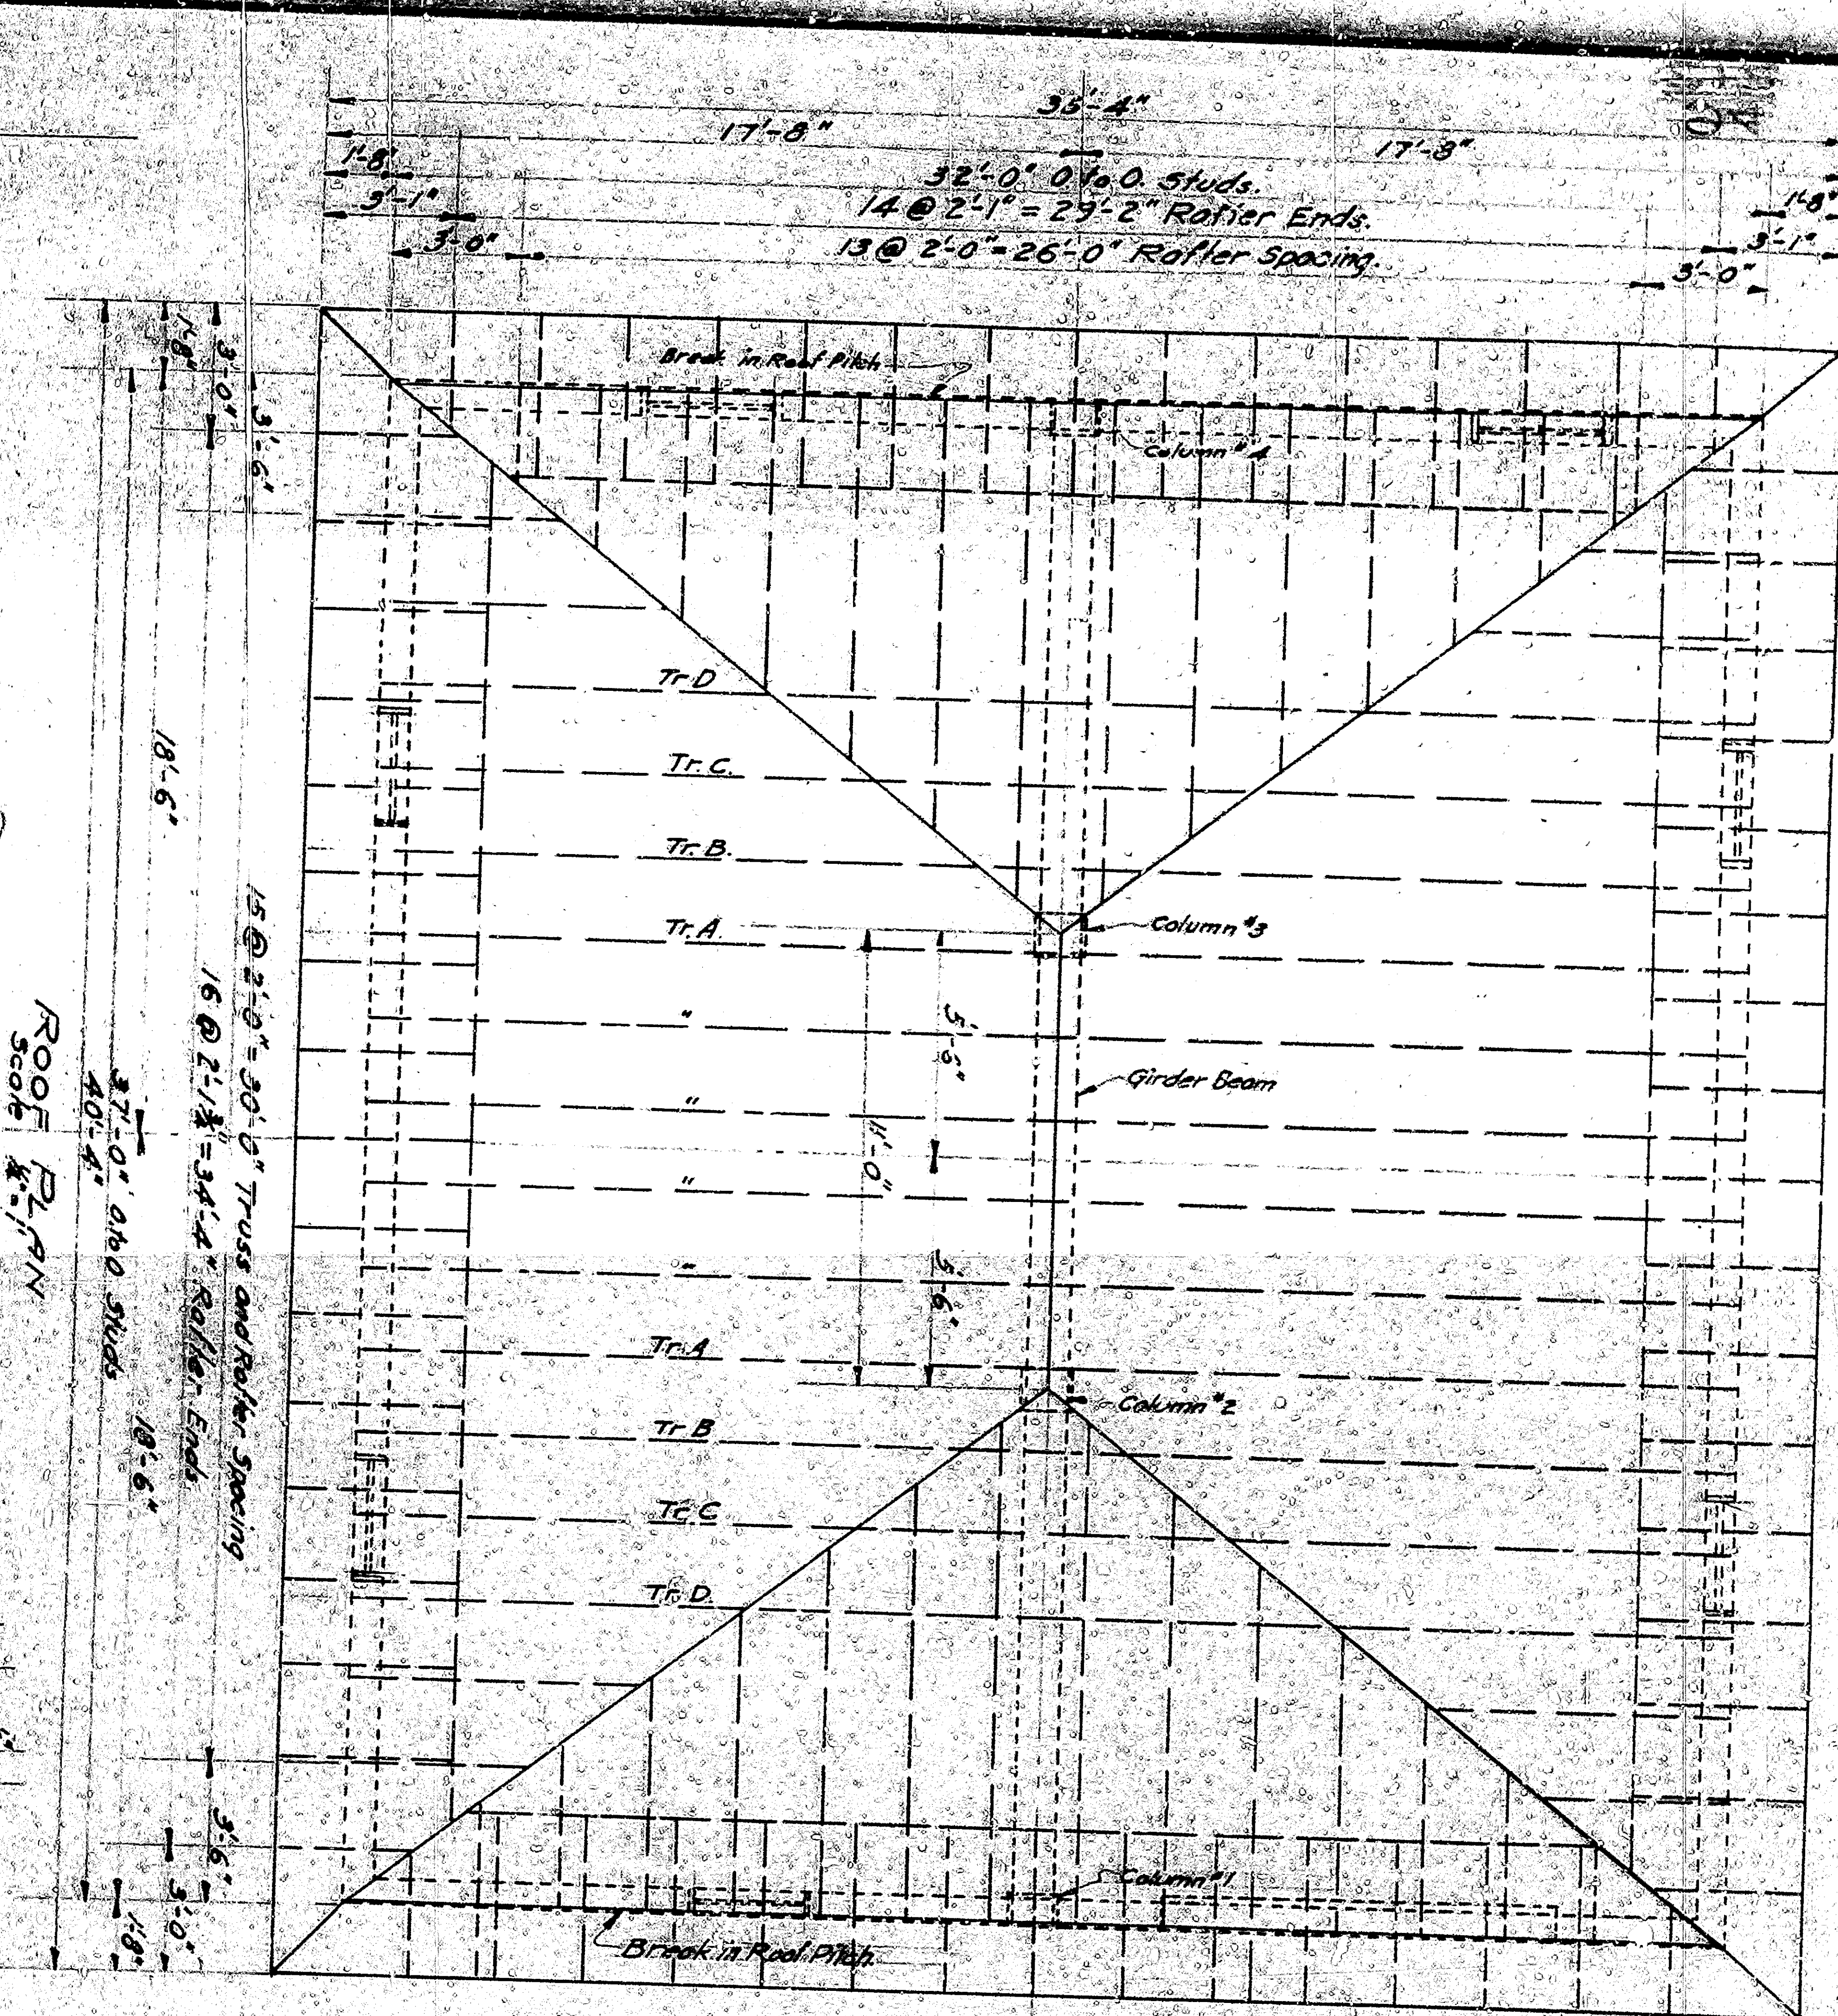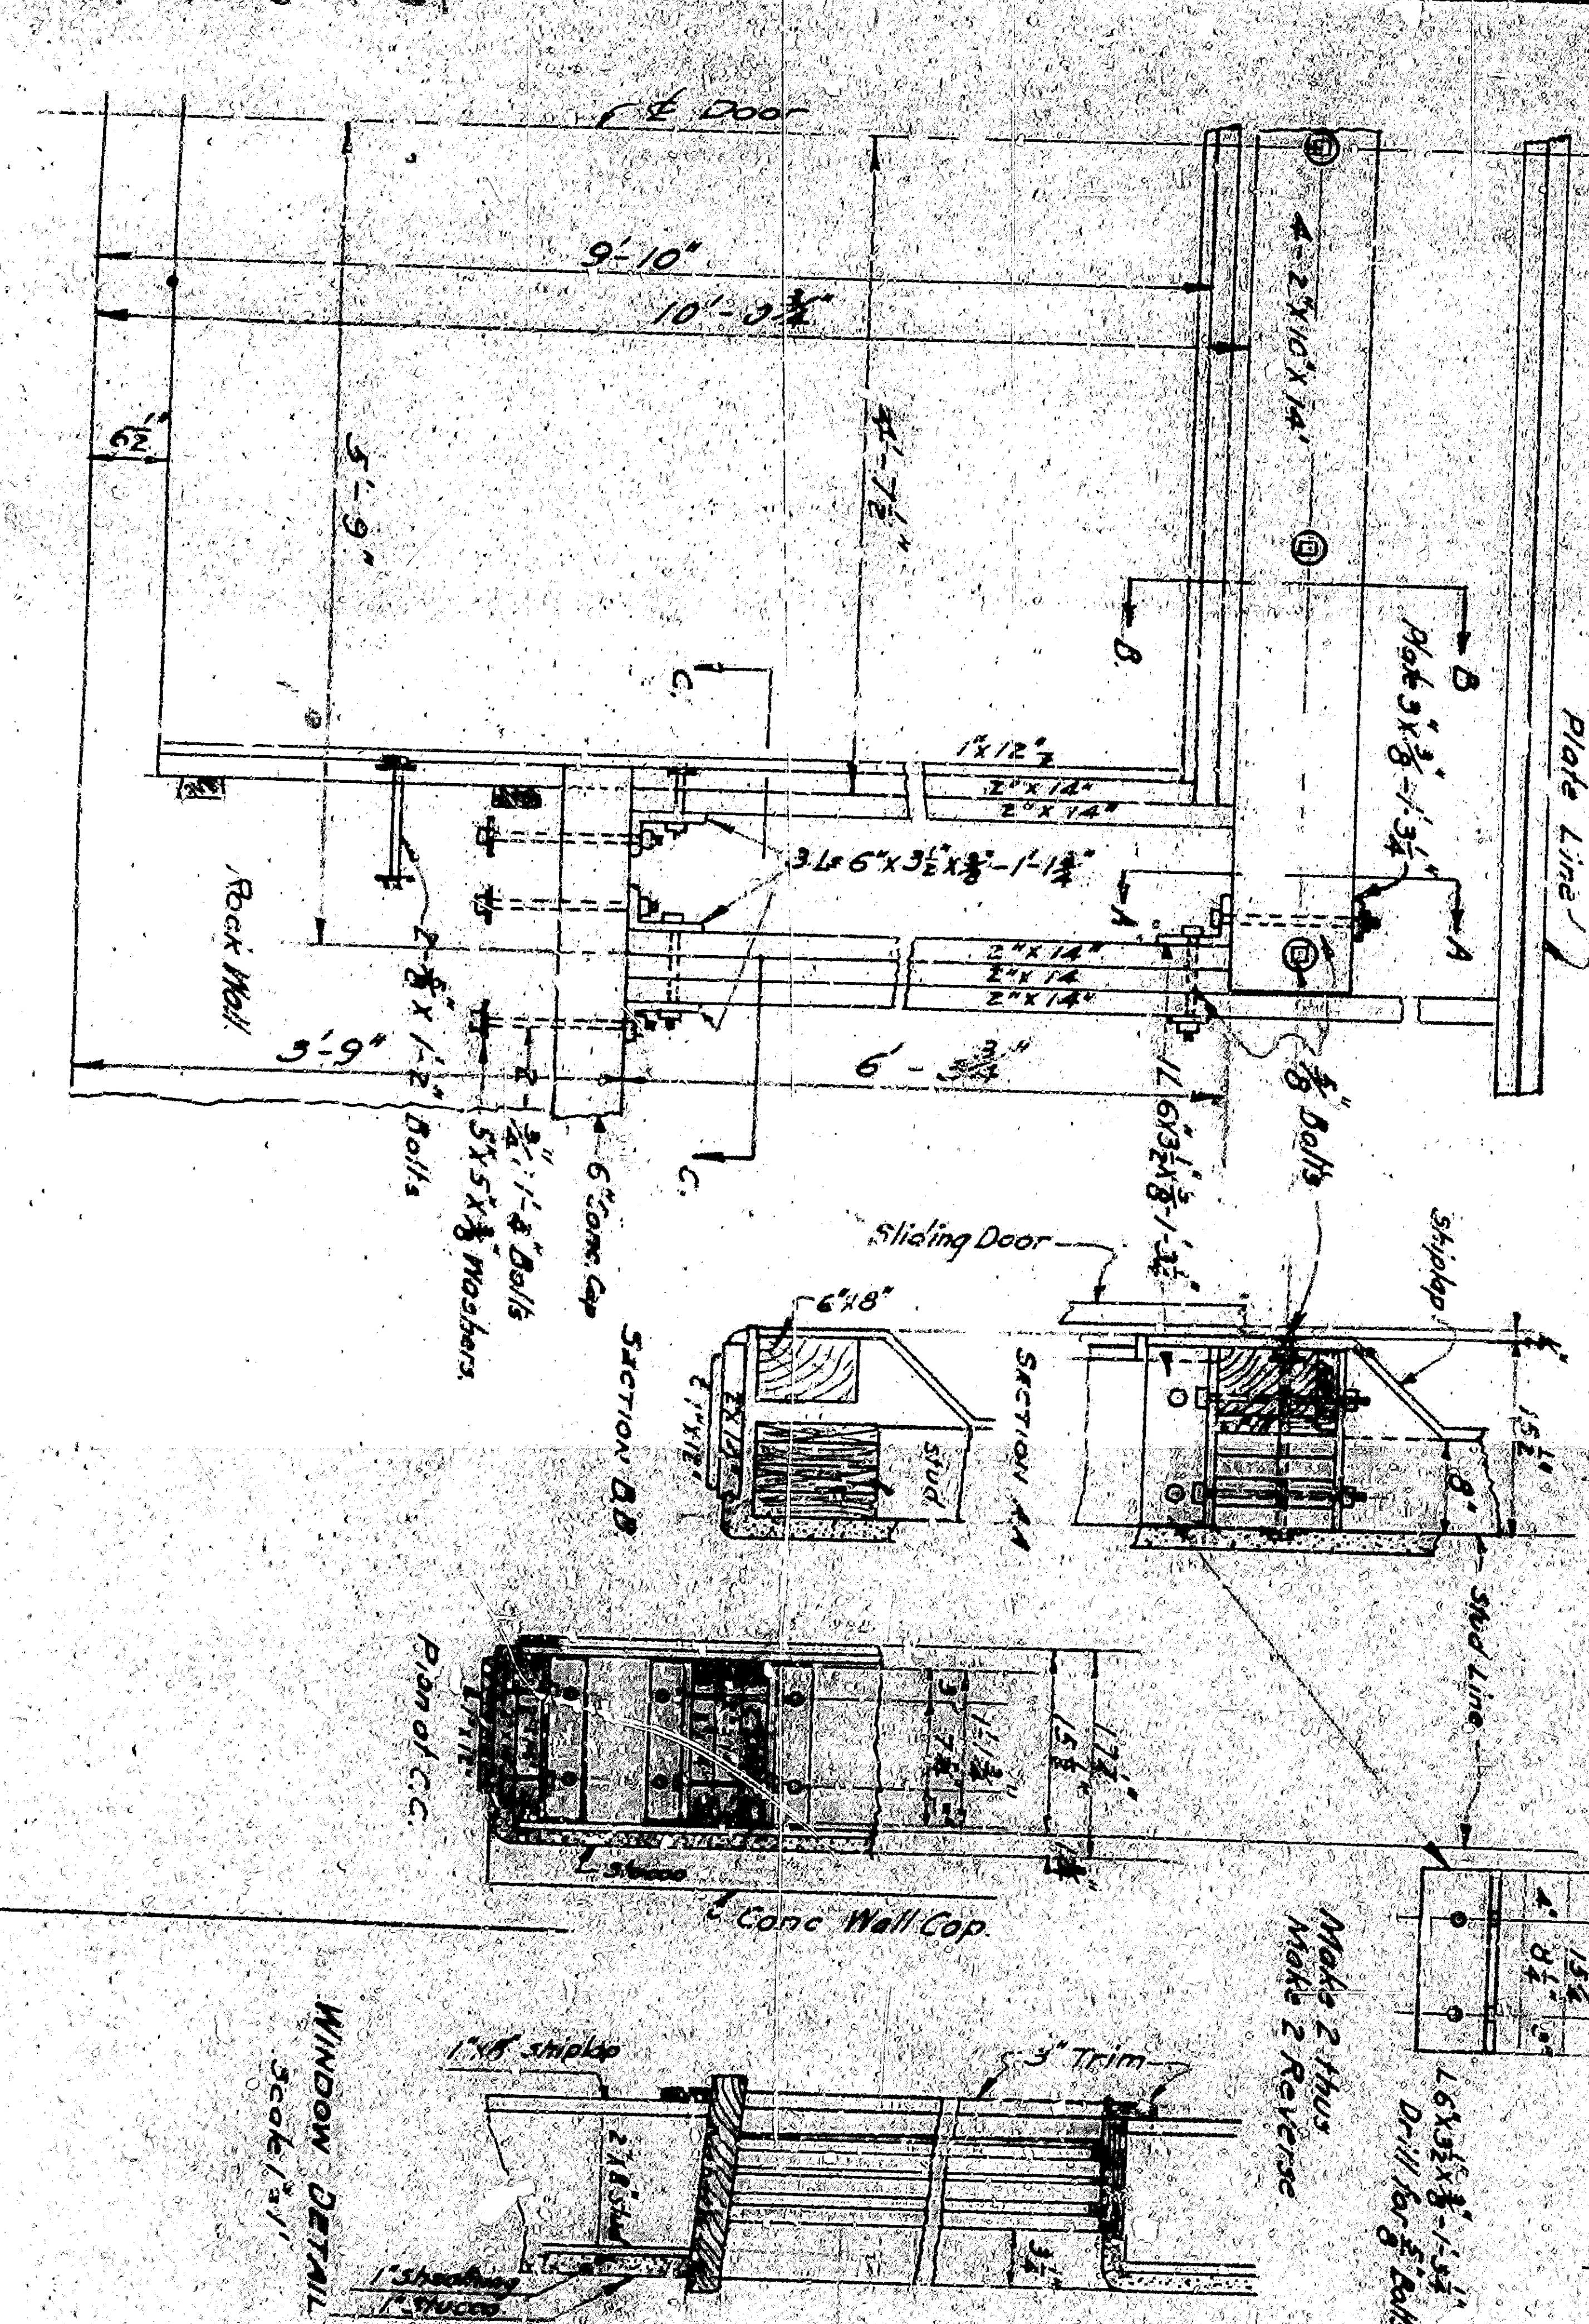

PLAN
Scale 3/8" = 1'

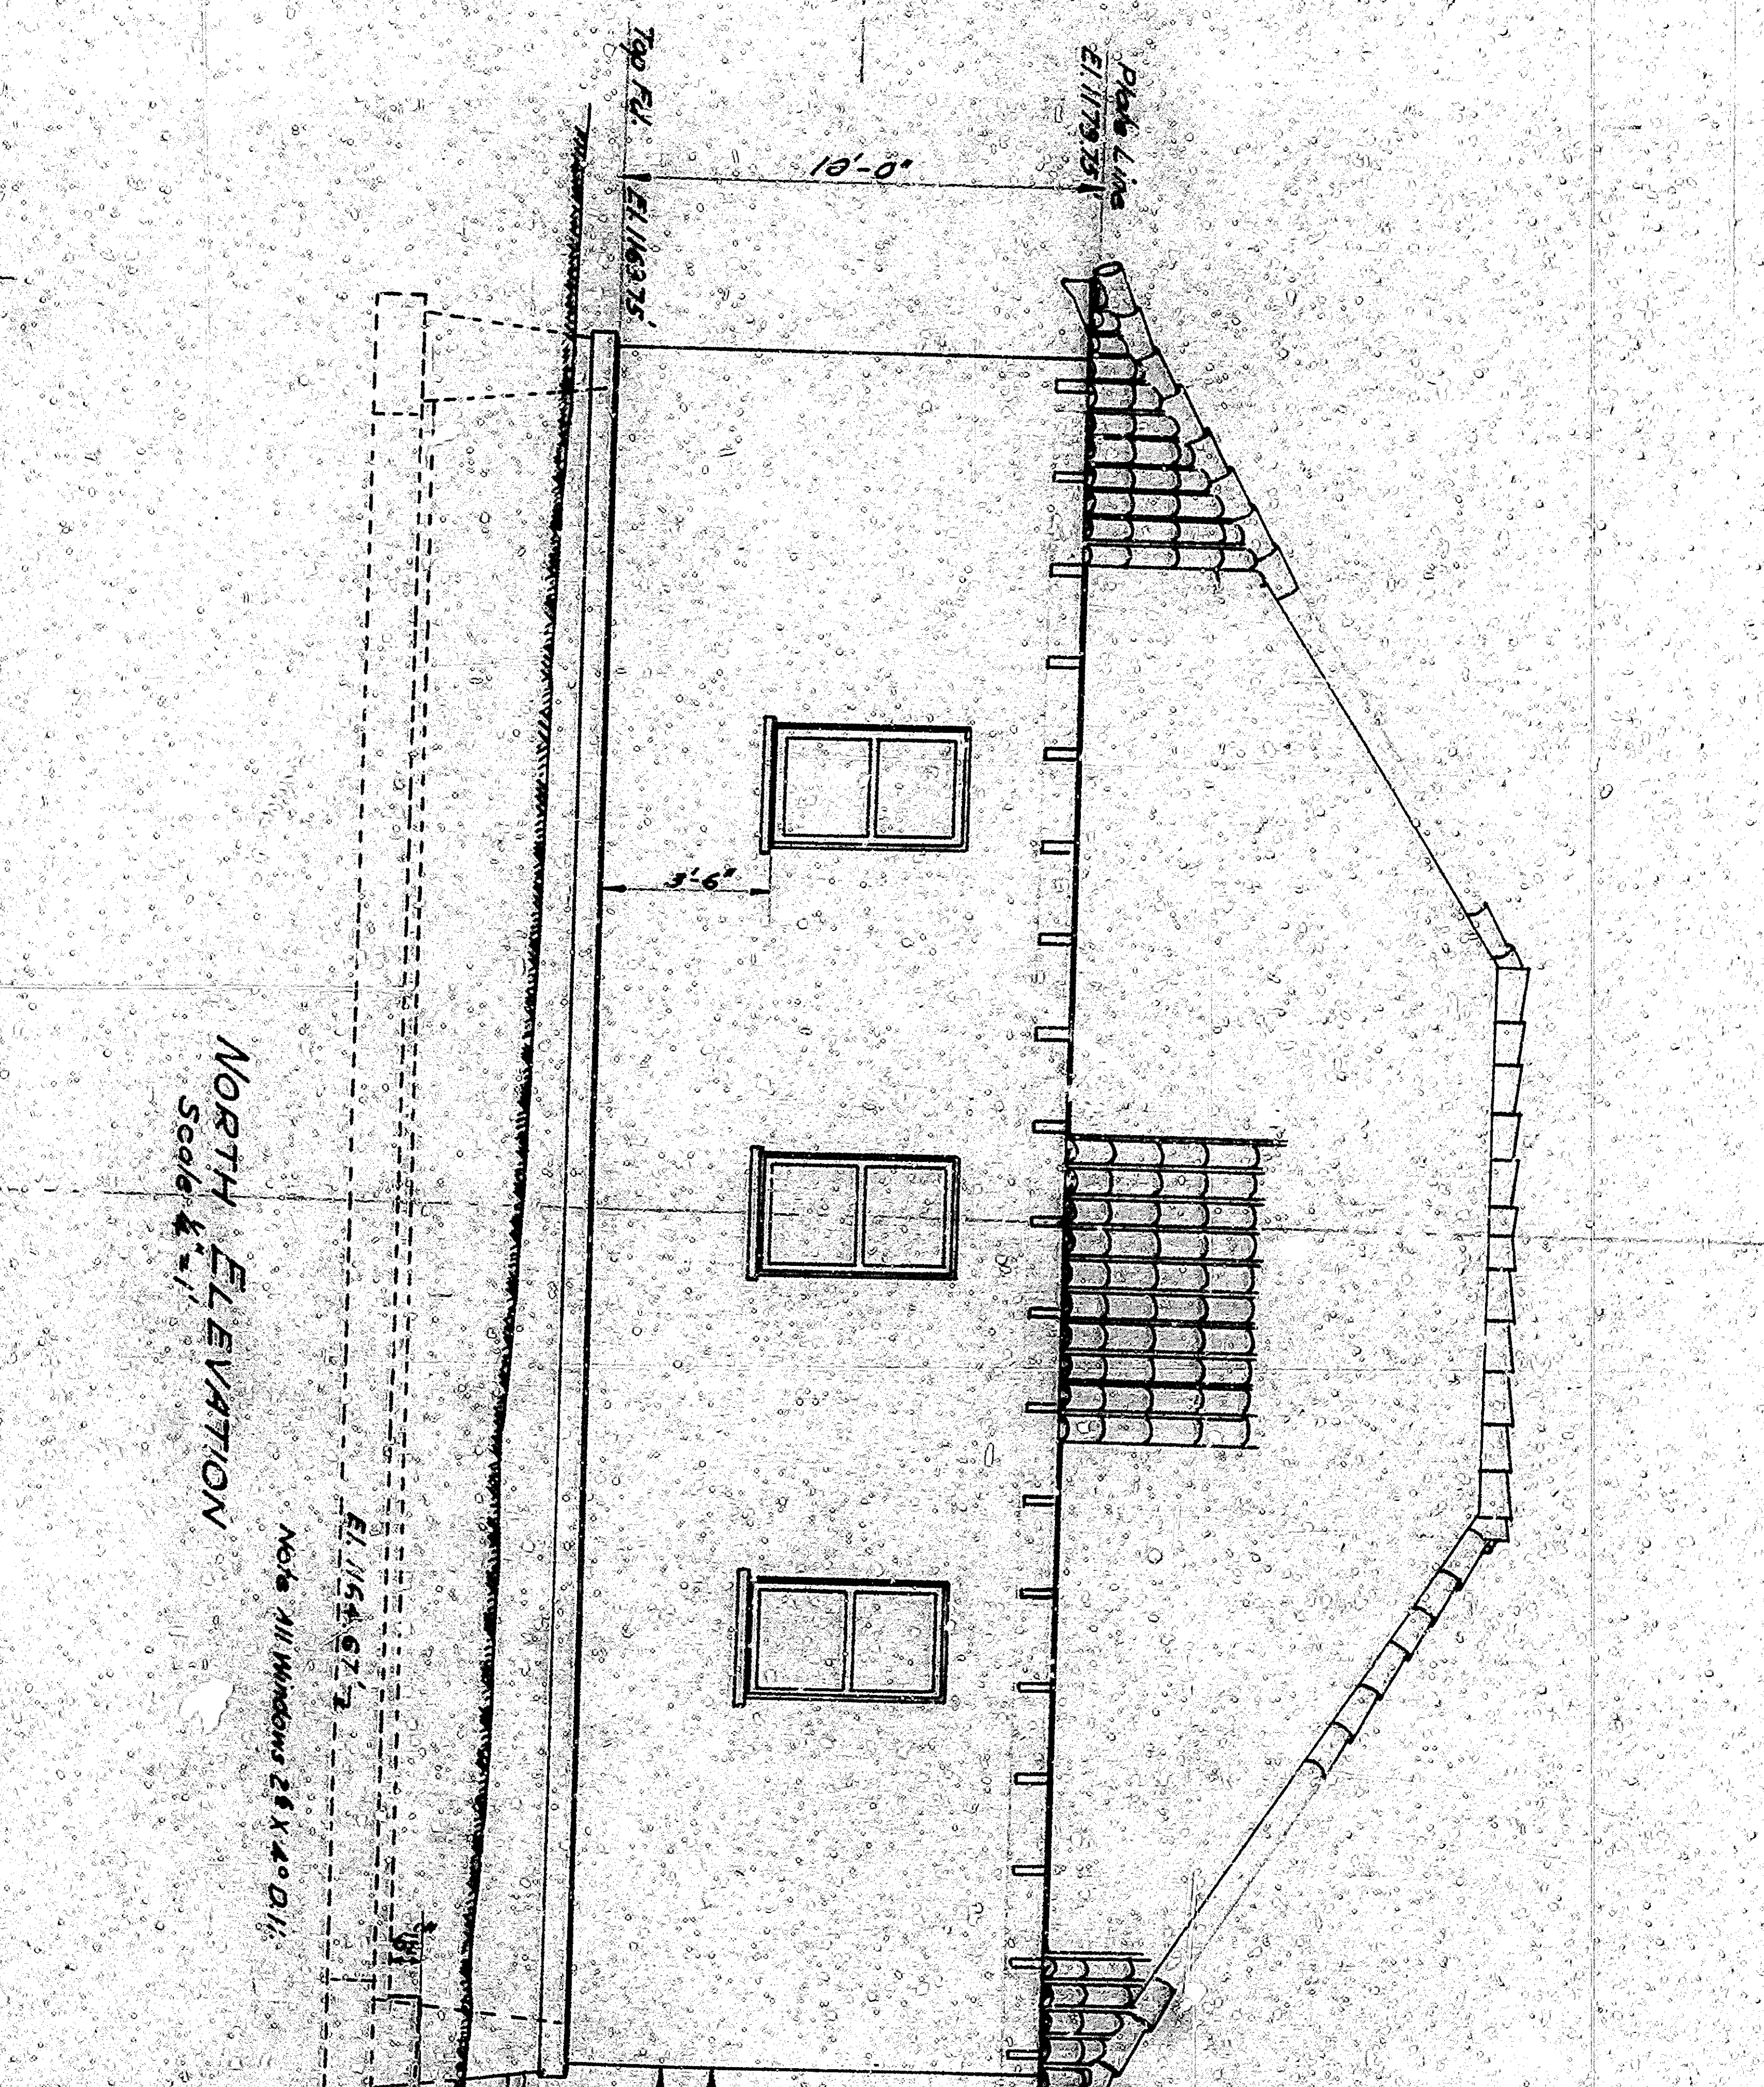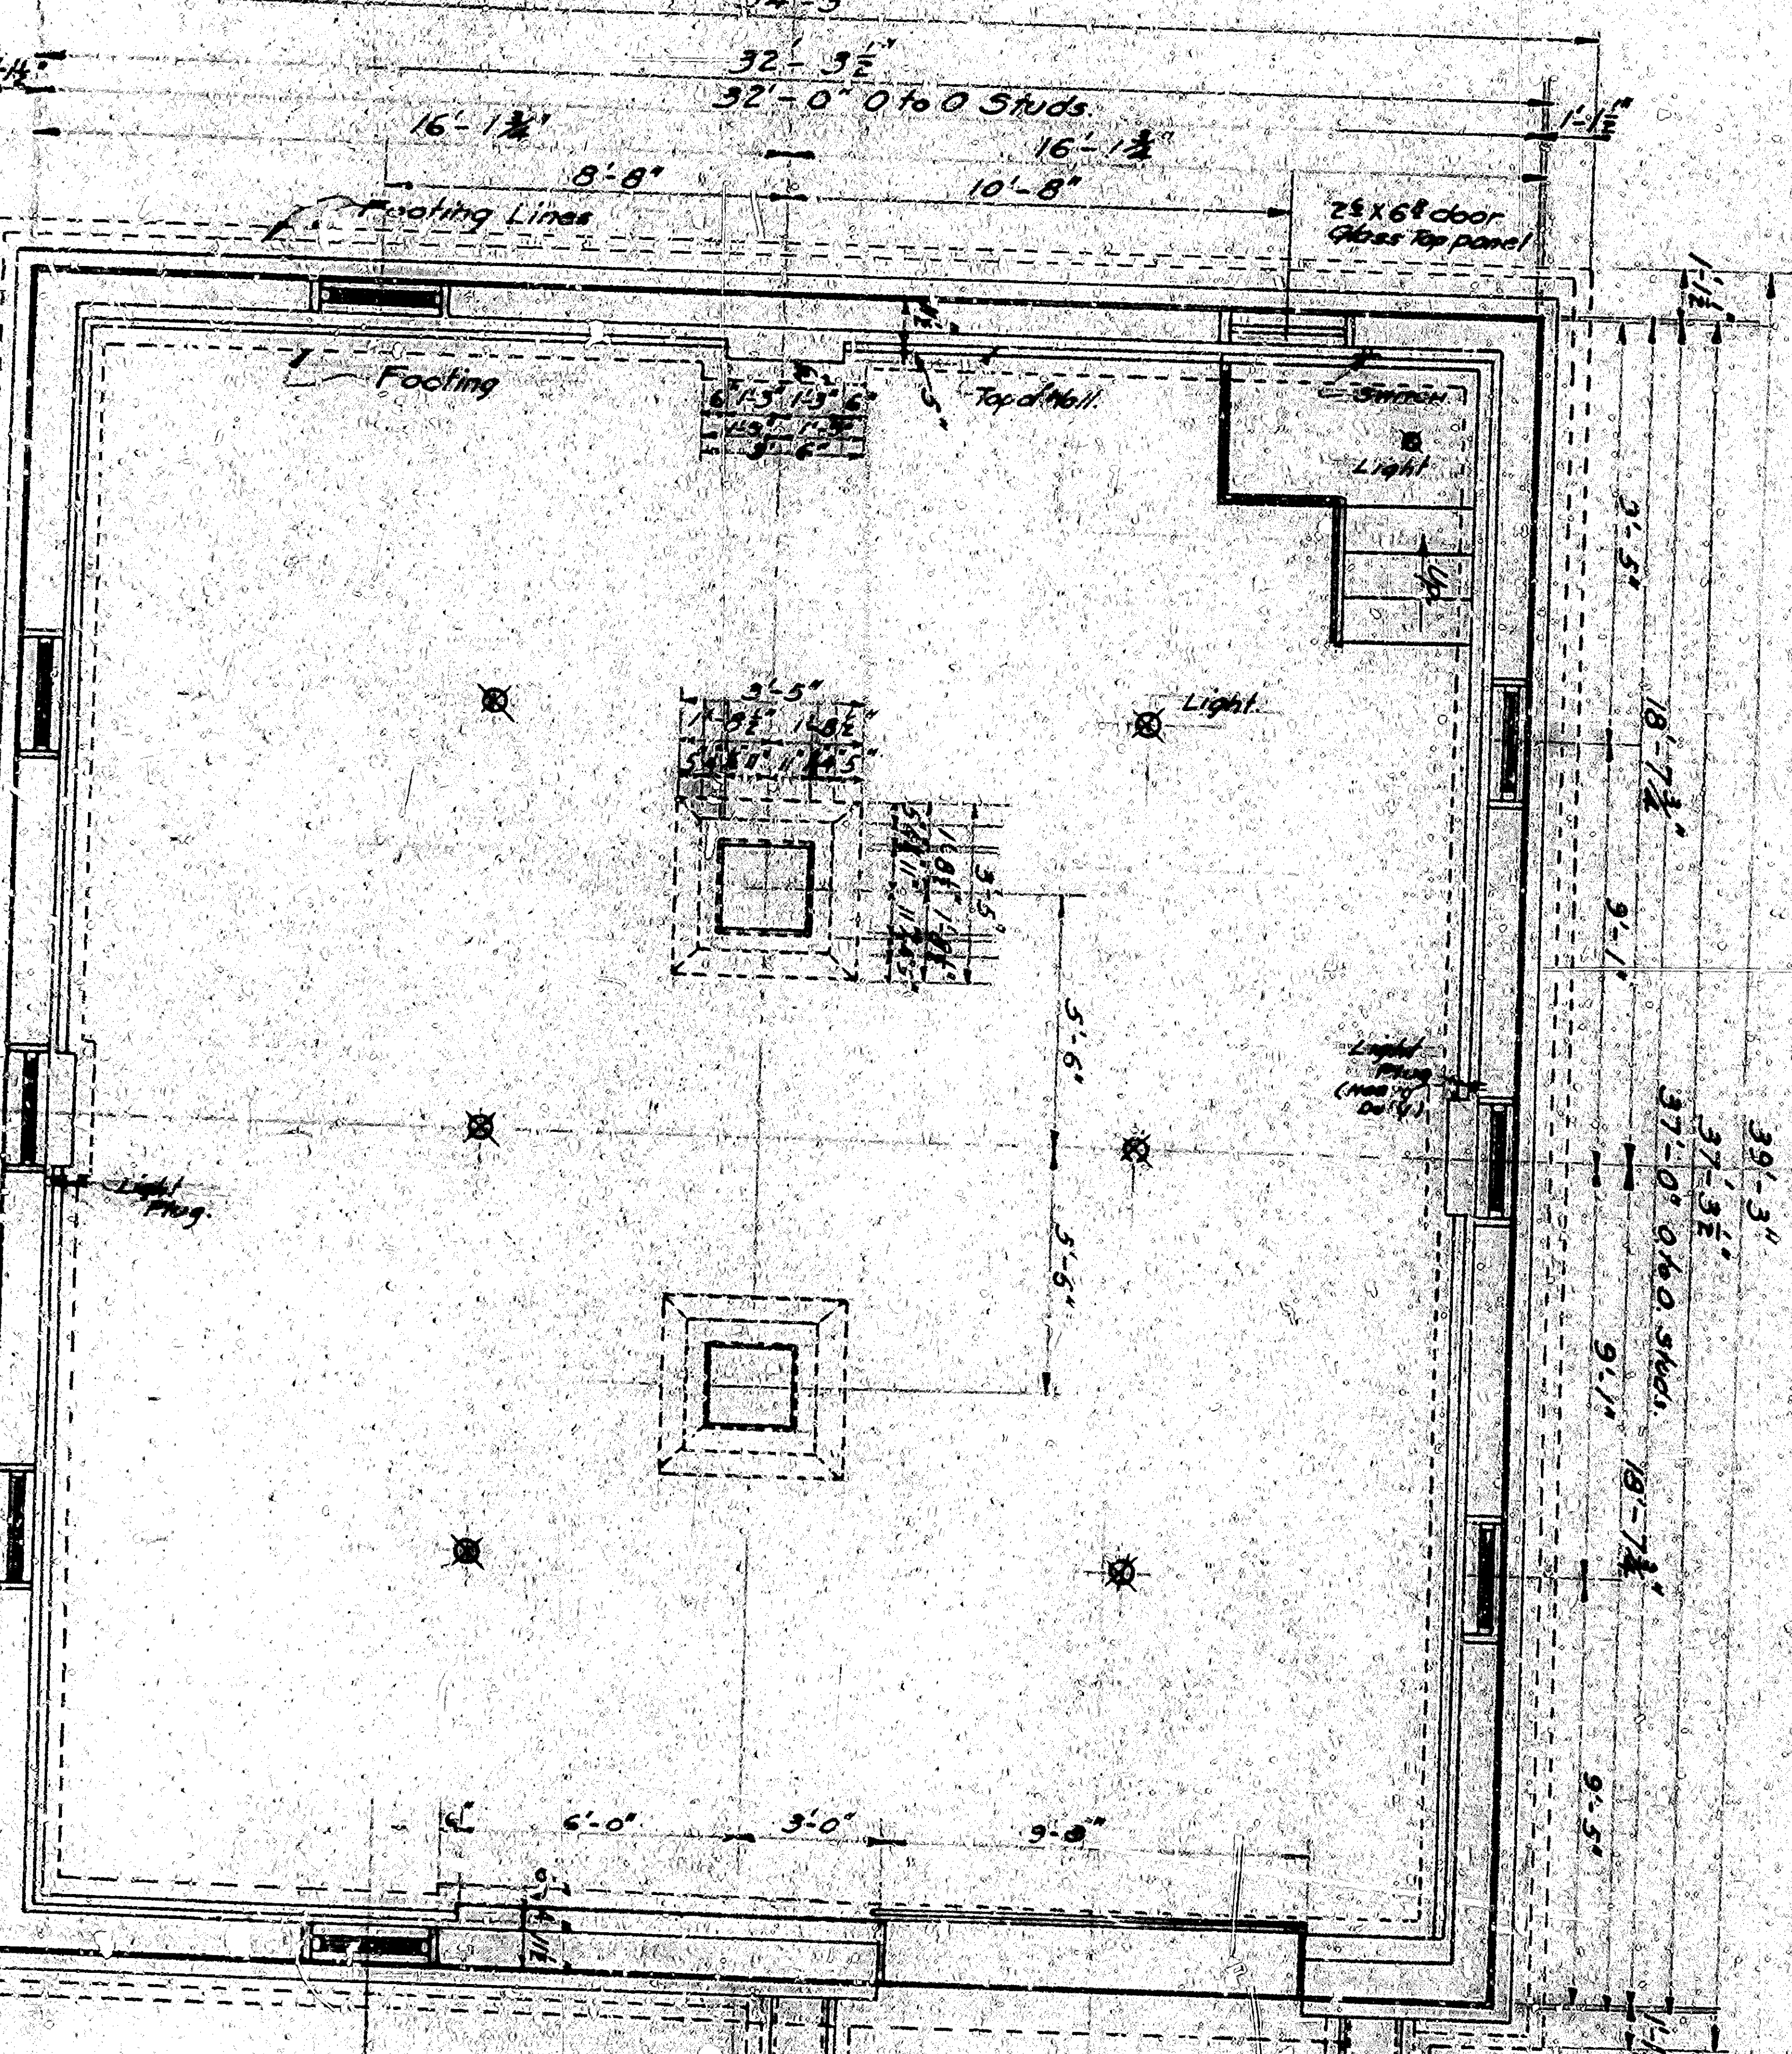

DETAIL PLAN of FILTER HOUSE
MUNICIPAL SWIMMING POOL
PERRIS HILL PARK

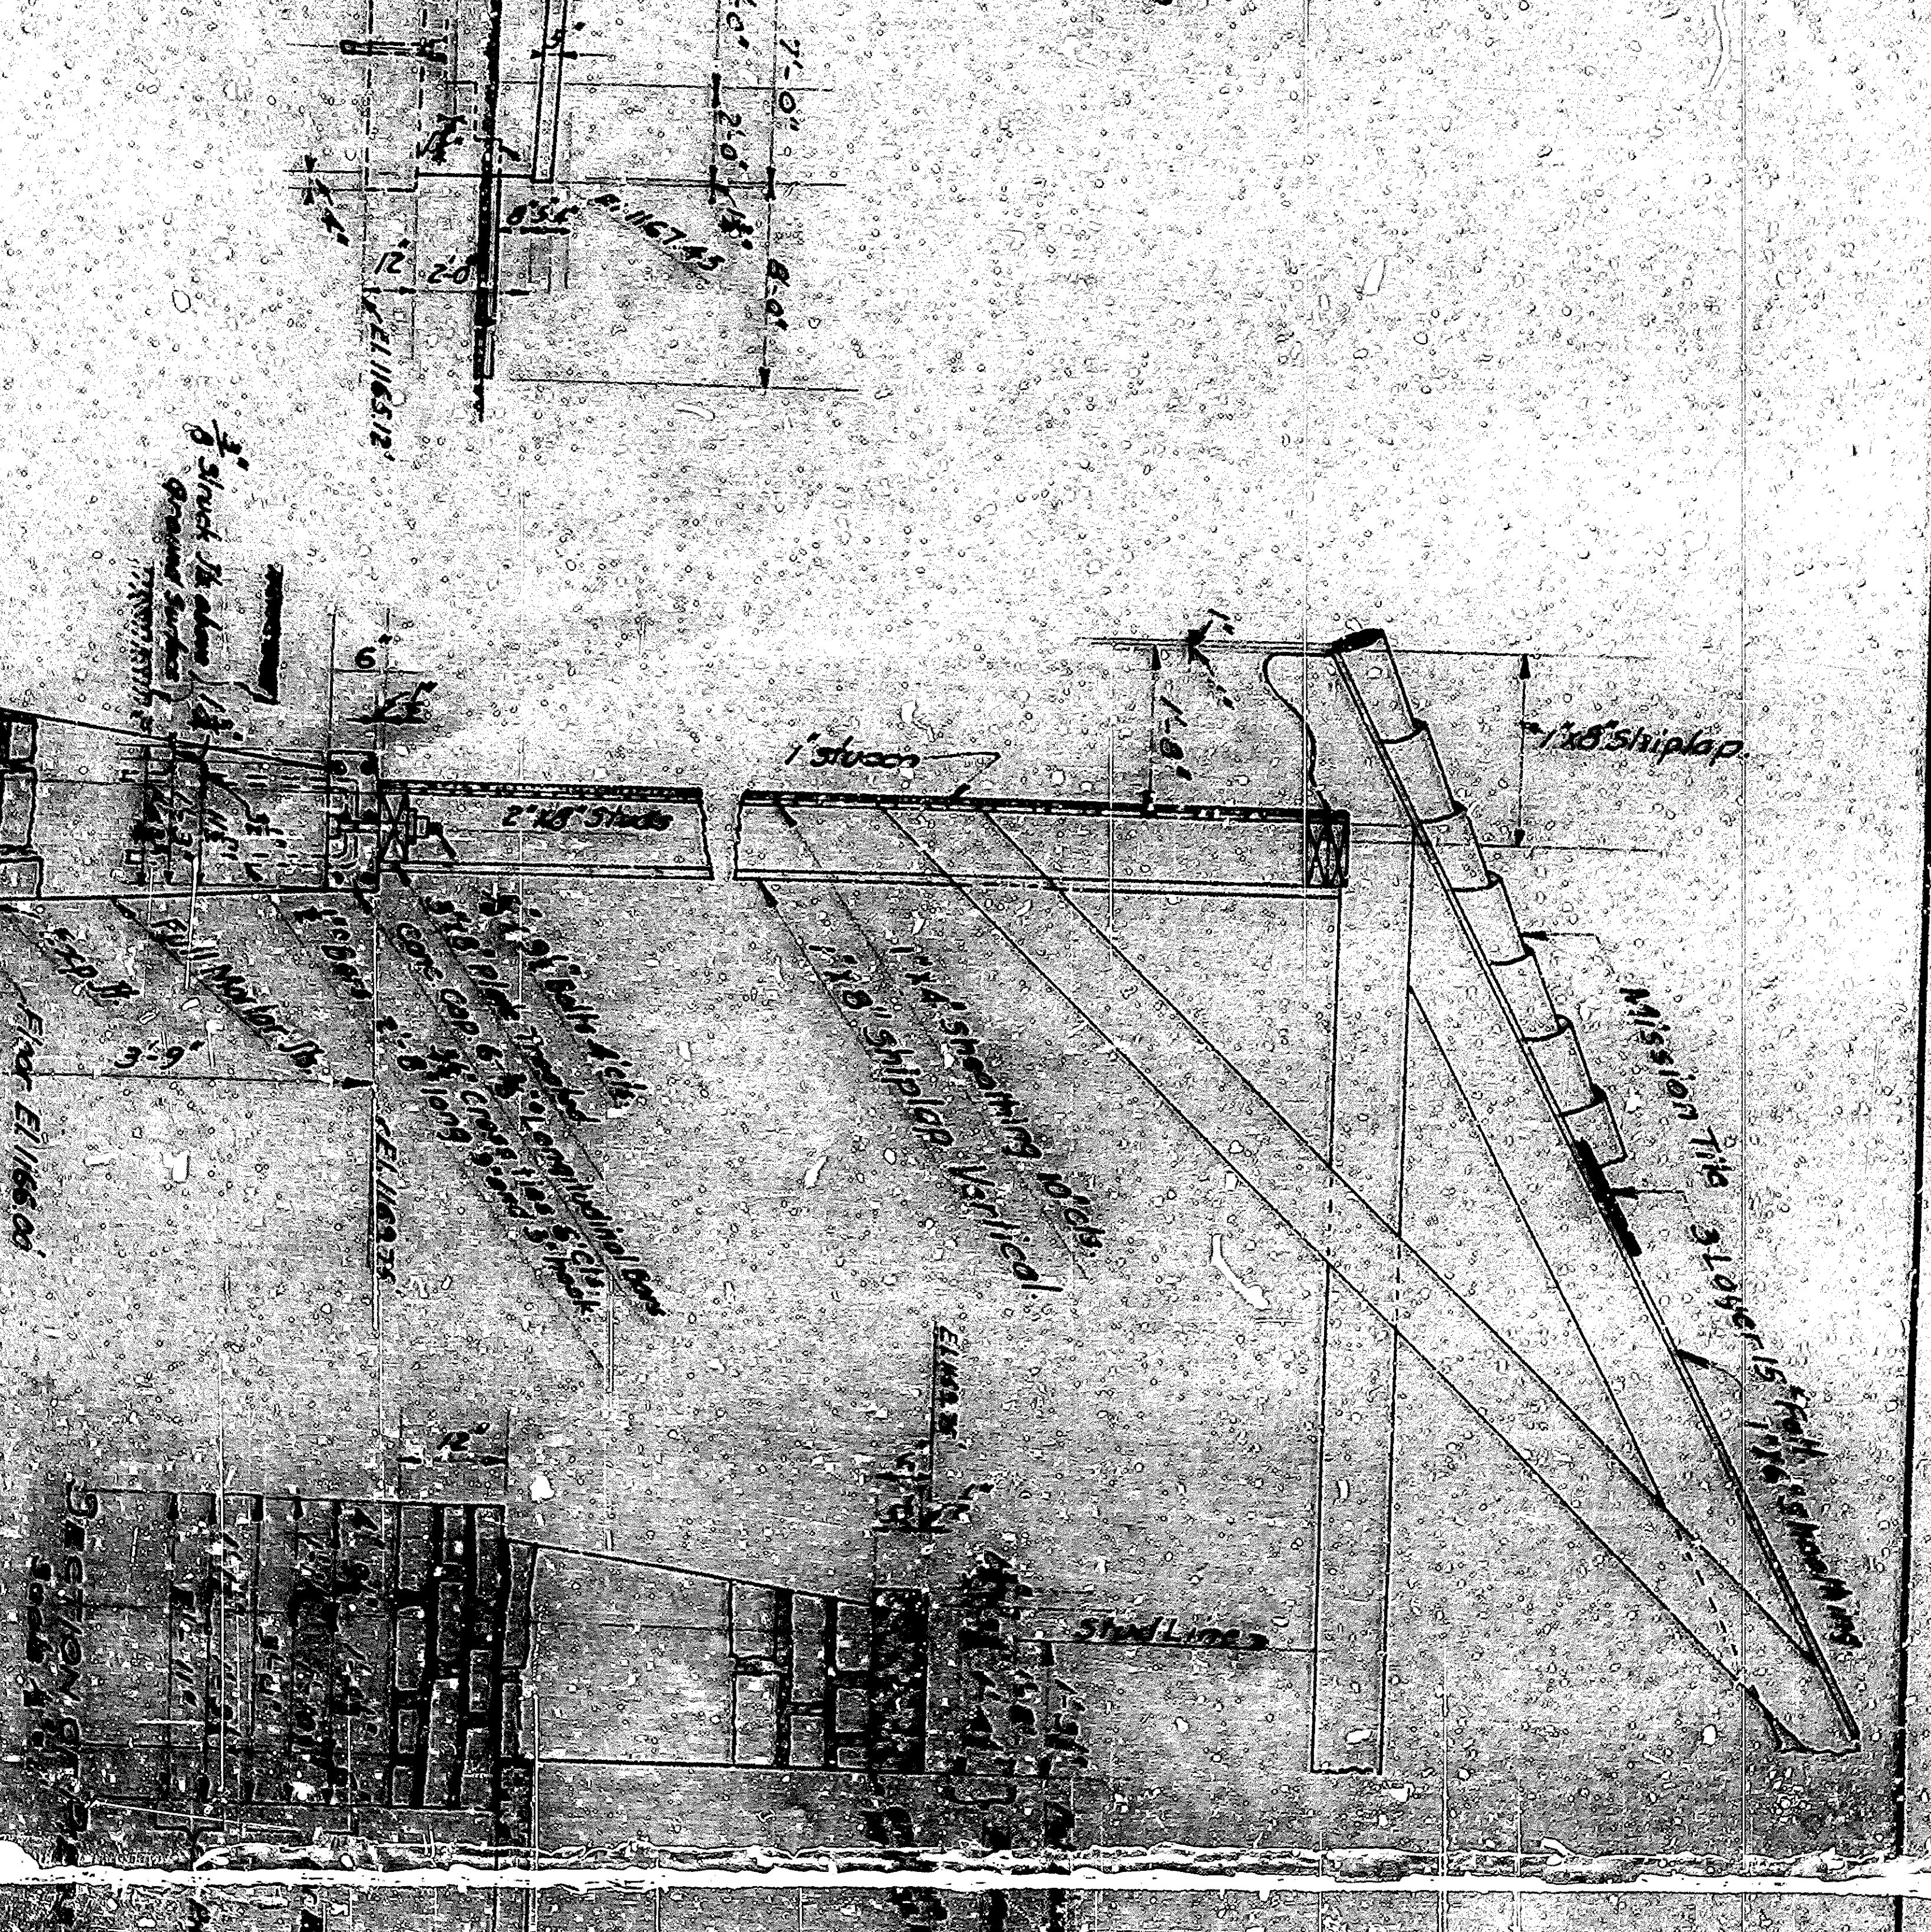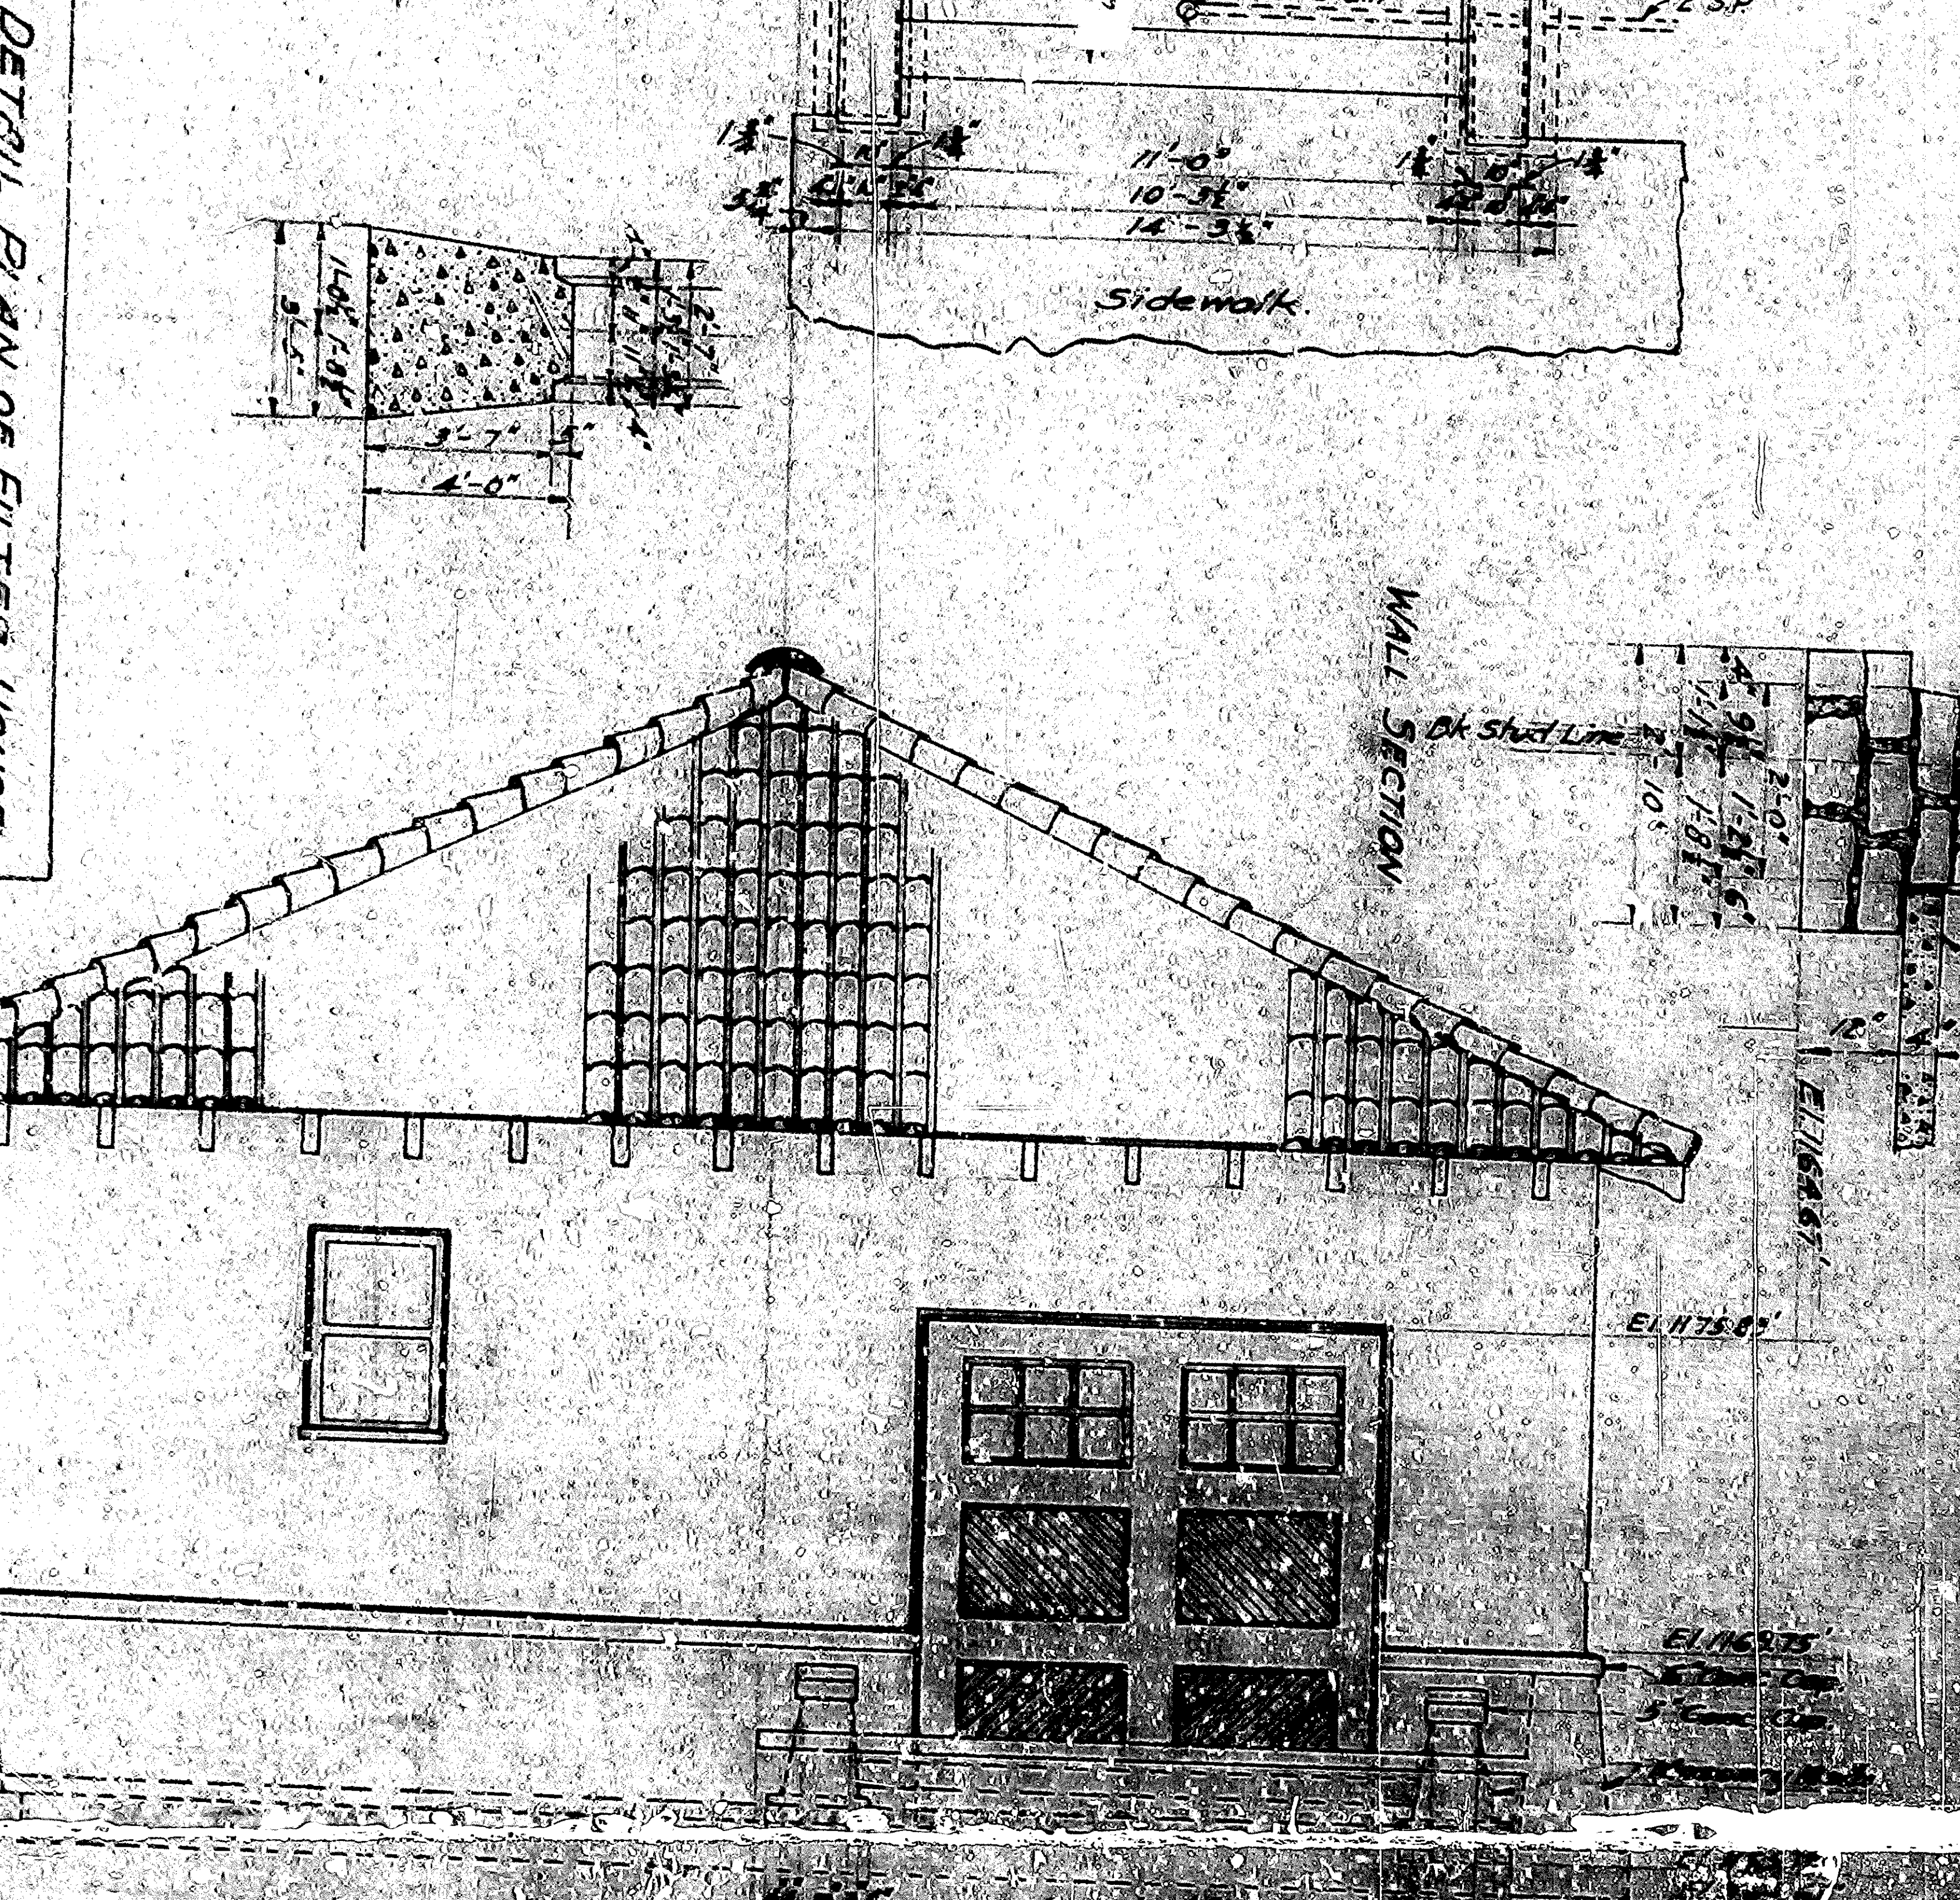

WEST ELEVATION

4/15/54
D.P.S.
S.P. 1 of 4 sps