

DIST.	STATE	PROJECT	NO.	SHEET	NO.
VIII	CALIF.			7	

- Sheet No. 1 Title Sheet
- 2 Typical Cross Section
- 3-4 Plan and Profile
- 5 Signal Plan
- 6 Signal and Lighting Details
- 7 Curbs, Curbs and Driveway Details
- 16 Cross Sections


STATE OF CALIFORNIA
 DEPARTMENT OF PUBLIC WORKS
 DIVISION OF HIGHWAYS

PLAN AND PROFILE OF
 STATE HIGHWAY


At Intersection of E. St. Mill Street and Colton Ave. at South City Limits of San Bernardino

Scales (Plan 1 in. = 50 Ft.
 Profile Hor. 1 in. = 50 Ft. Vert. 1 in. = 5 Ft.)

Being the exact plans of a portion of the route for the
 State highway adopted by the California Highway Commission
 Apr. 8 1929

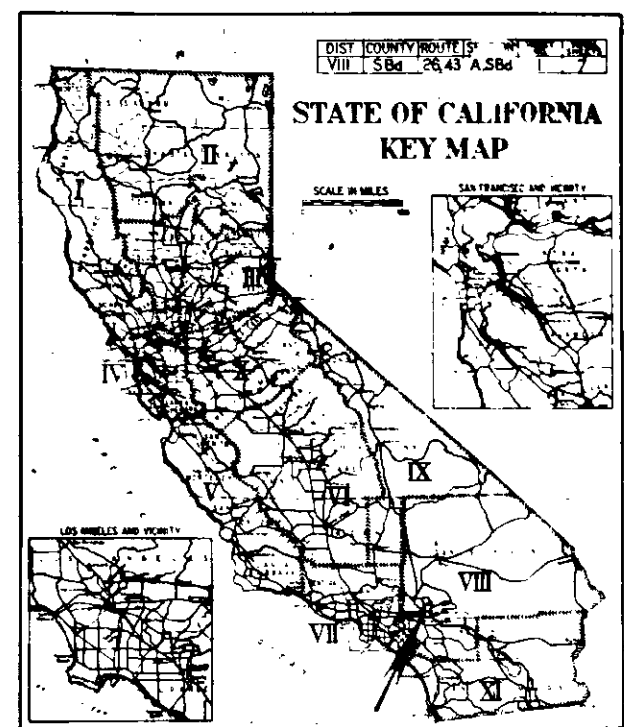

CITY OF SAN BERNARDINO

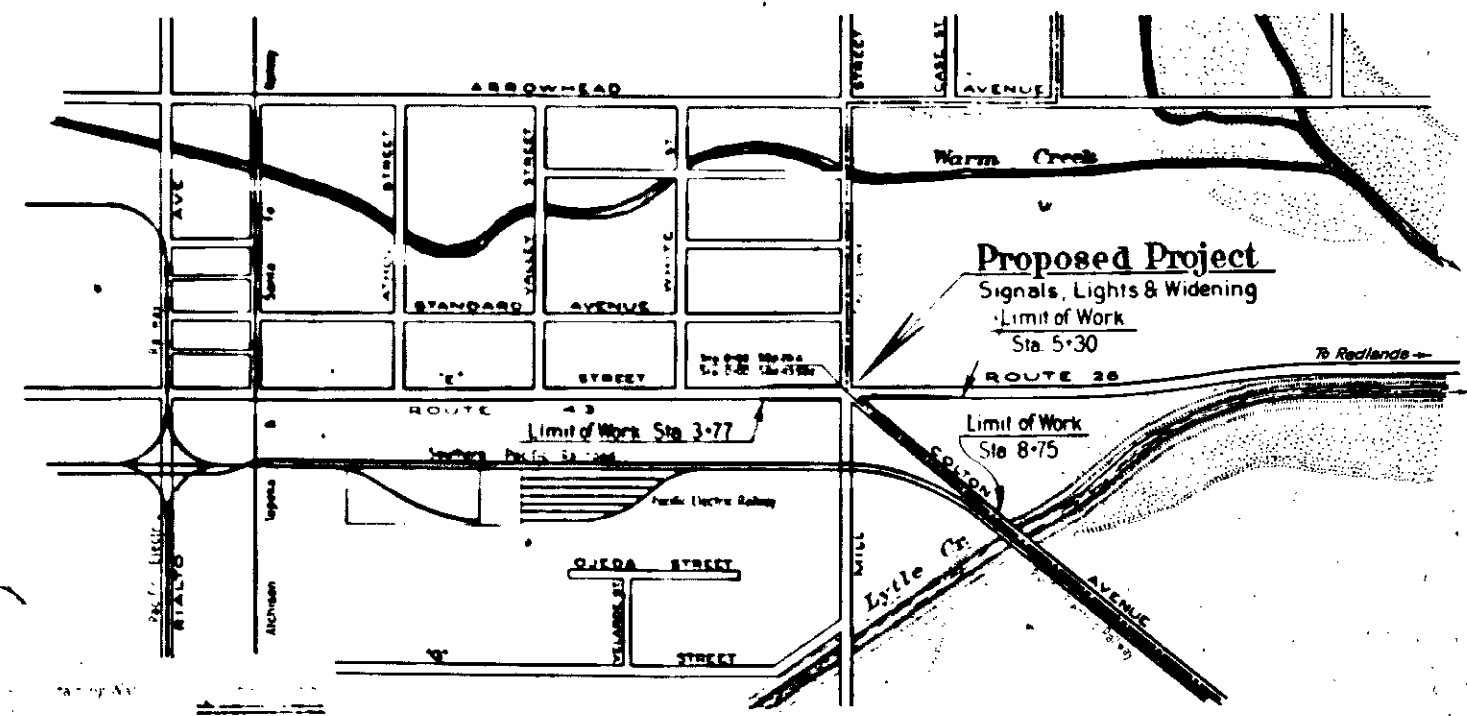

SCALE
 0 100 200 300 FEET

- Down Pipe
- Post and Rail
- Telephone Pole
- Manhole

June 17 1948
 E. G. Sullivan
 District Engineer
 J. M. Vickers
 June 20 1948
 Director of Public Works