


**PLAN**  
 Scale, - 1" = 40 Feet.

**LEGEND**  
 " or h. means inch or inches.  
 ' or ft. means foot or feet.  
 NB means number.  
 C.L. means Center Line.  
 E.L. means Elevation.  
 8" Vitrified Pipe Sewer to be constructed, shown thus: ————  
 8" x 4" Vitrified Pipe Sewer to be constructed, shown thus: ————  
 Manholes to be constructed, shown thus: ————  
 Manholes now in, shown thus: ————  
 8" Vitrified Pipe Sewer now in, shown thus: ————

**SEWER DETAIL**  
 Lineal Ft. of 8" Vitrified Pipe Sewer to be constructed.  
 Lineal Ft. of 8" x 4" Vitrified Pipe Sewer to be constructed.  
 No. of 8" x 4" Vitrified Pipe Sewer with 4" Connecting Sewer to be constructed.  
 No. of Manholes to be constructed.

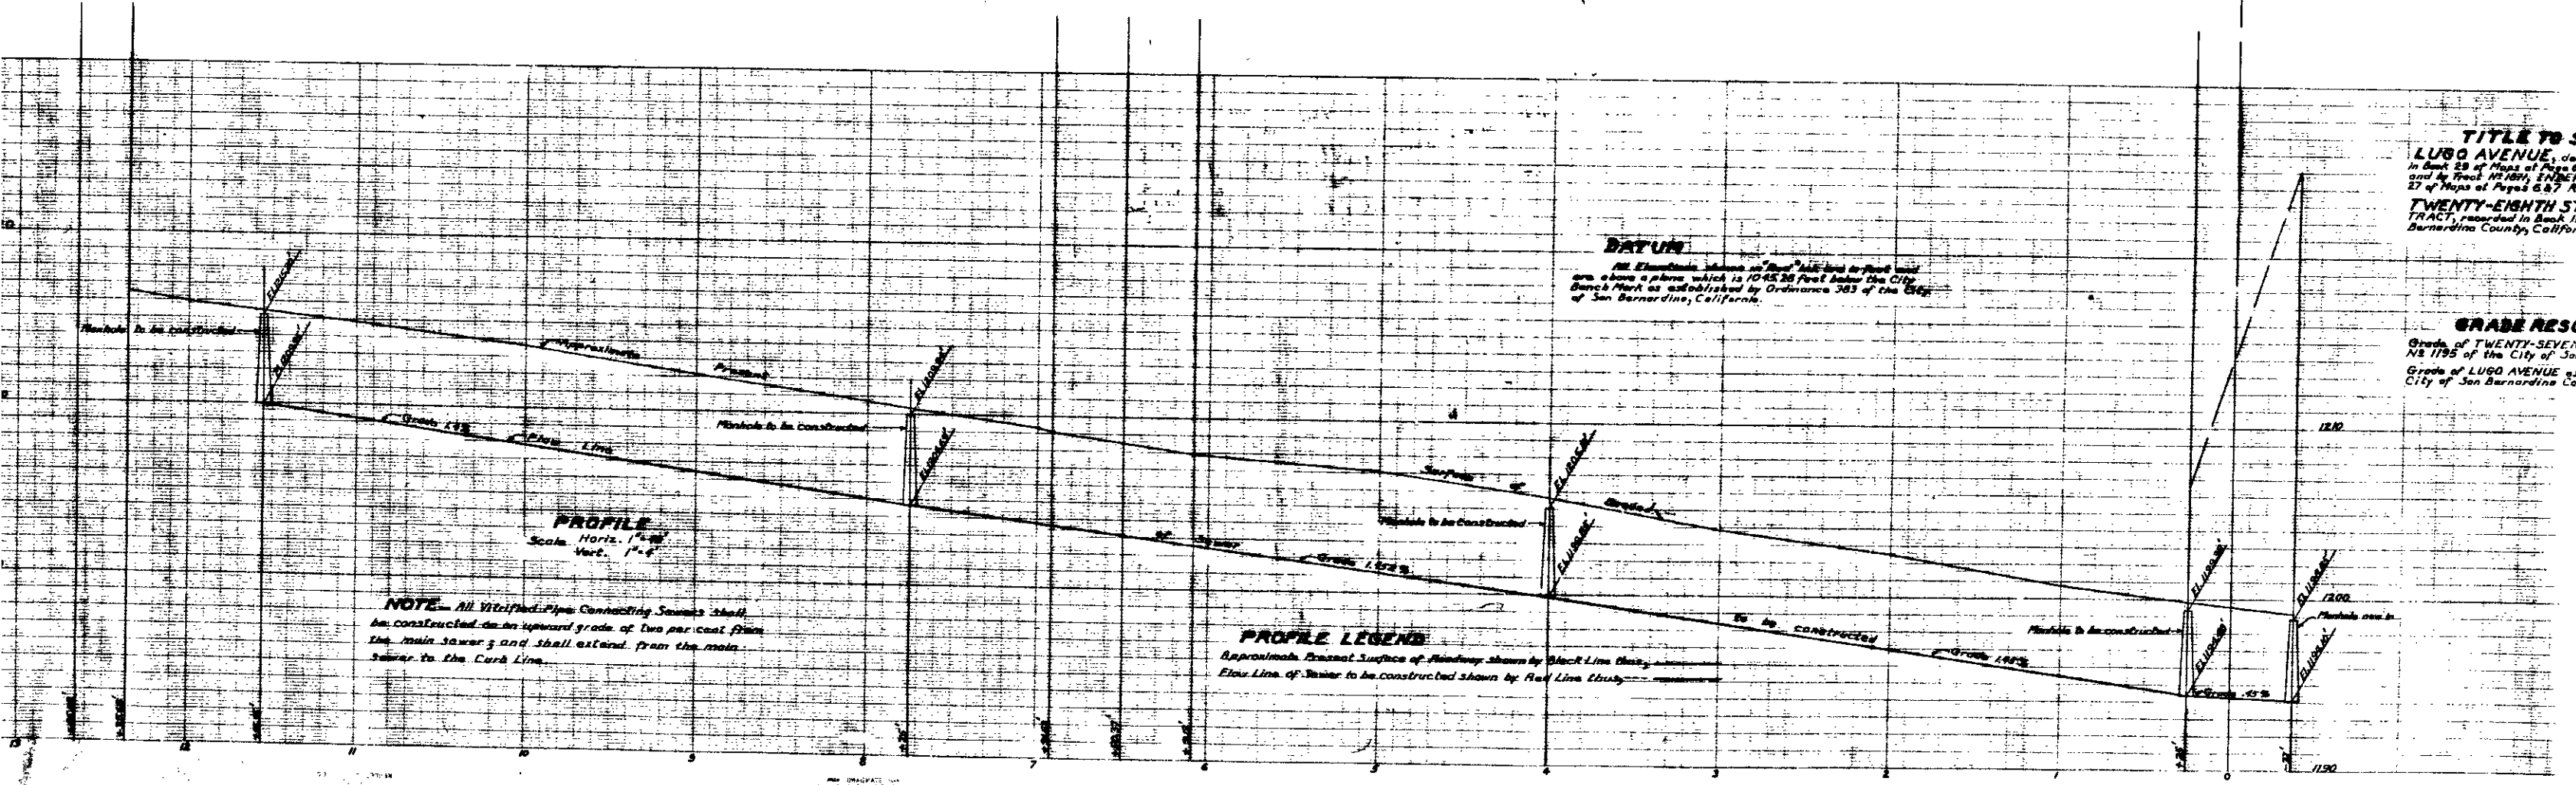

**DATUM**  
 All Elevations shown on this plan and profile are above a plane which is 1045.26 feet below the City Bench Mark as established by Ordinance 383 of the City of San Bernardino, California.

**TITLE TO**  
**LUGO AVENUE**, shown in Book 29 of Maps of Page 6 and by Book No. 1045, Ordinance 383 of Maps of Page 6, 7, 8, 1000.

**GRADE RESURFACING**  
 Grade of TWENTY-SEVENTH ST. NB 1195 of the City of San Bernardino, California.  
 Grade of LUGO AVENUE NB 1195 of the City of San Bernardino, California.

**PROFILE**  
 Scale Horiz. 1" = 40'  
 Vert. 1" = 4'

**NOTE** - All Vitrified Pipe Connecting Sewers shall be constructed on an upward grade of two per cent from the main sewer and shall extend from the main sewer to the Curb Line.

**PROFILE LEGEND**  
 Approximate Present Surface of Highway shown by Black Line  
 Flow Line of Sewer to be constructed shown by Red Line  
 Sewer Grade shown by Blue Line