


MAIN FLOOR PLAN  
Scale: 1/8" = 1'-0"

PUBLIC SQUARE  
SHEET 2  
FORWARD

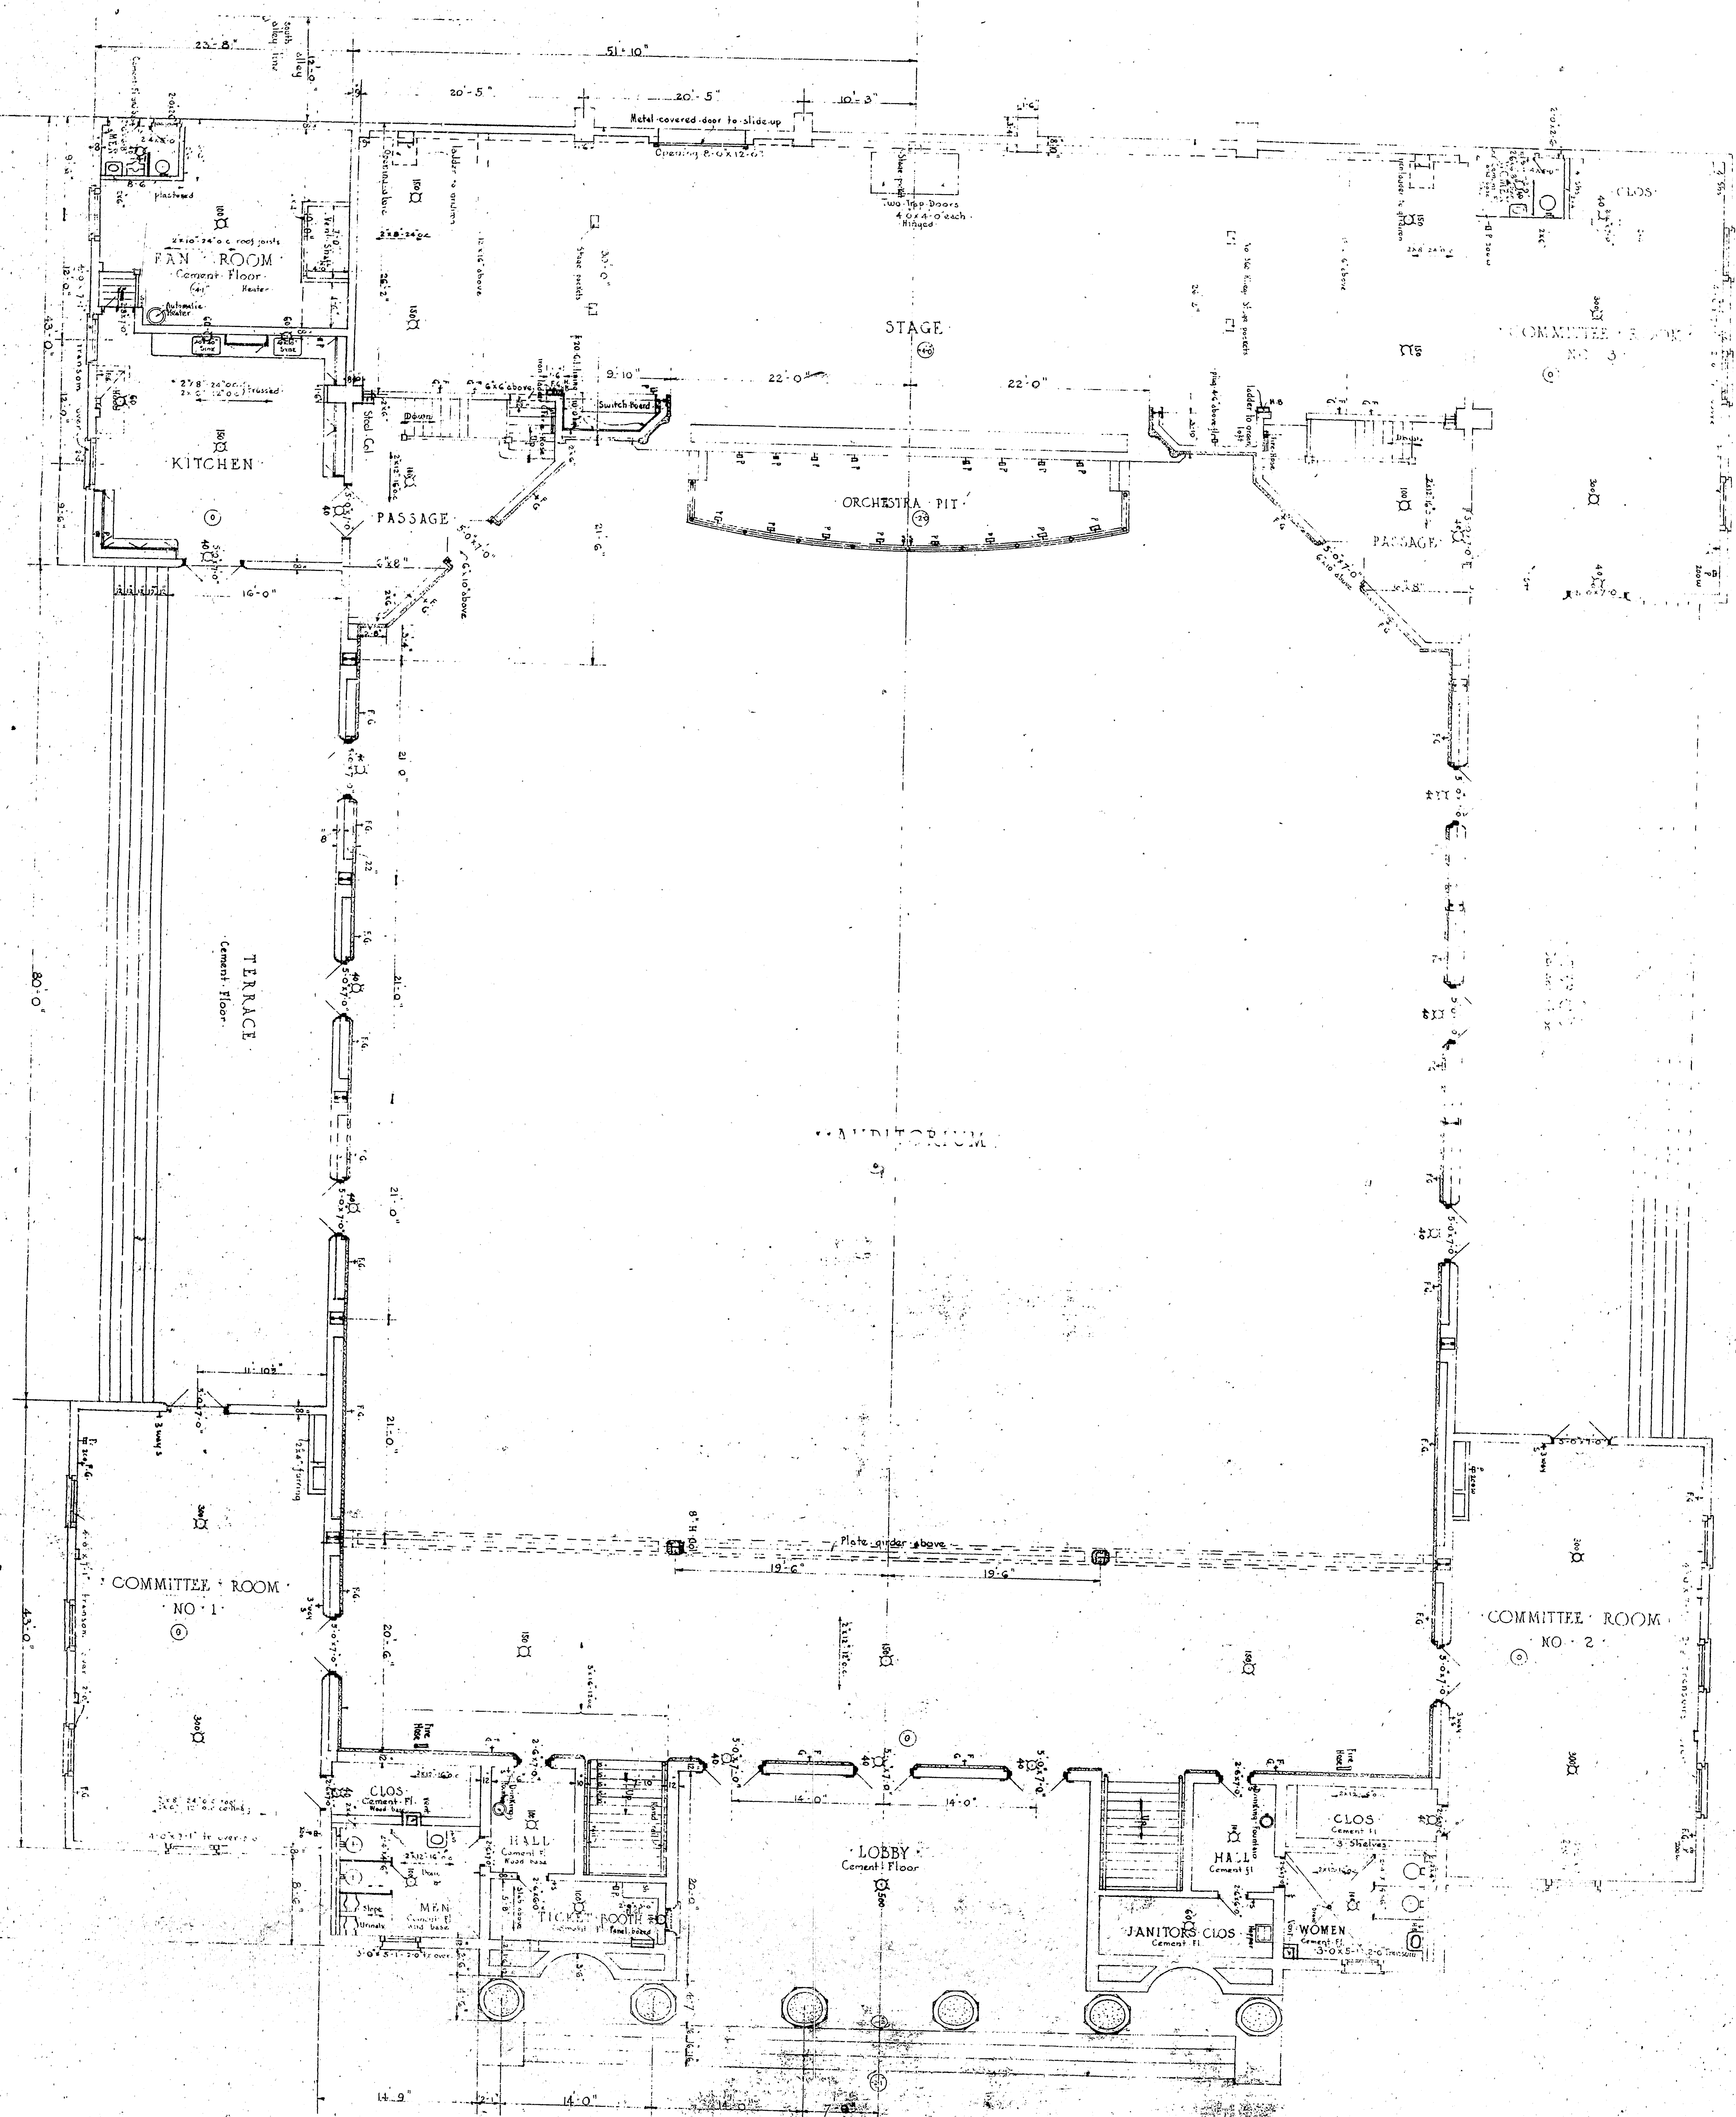

MAIN FLOOR PLAN  
Scale: 1/8" = 1'-0"

PUBLIC SQUARE  
SHEET NO. 2