



BECHTEL CORPORATION
 ENGINEERS & ARCHITECTS
 7419
 11/8/66


FOUNDATION PLAN
 NO SCALE

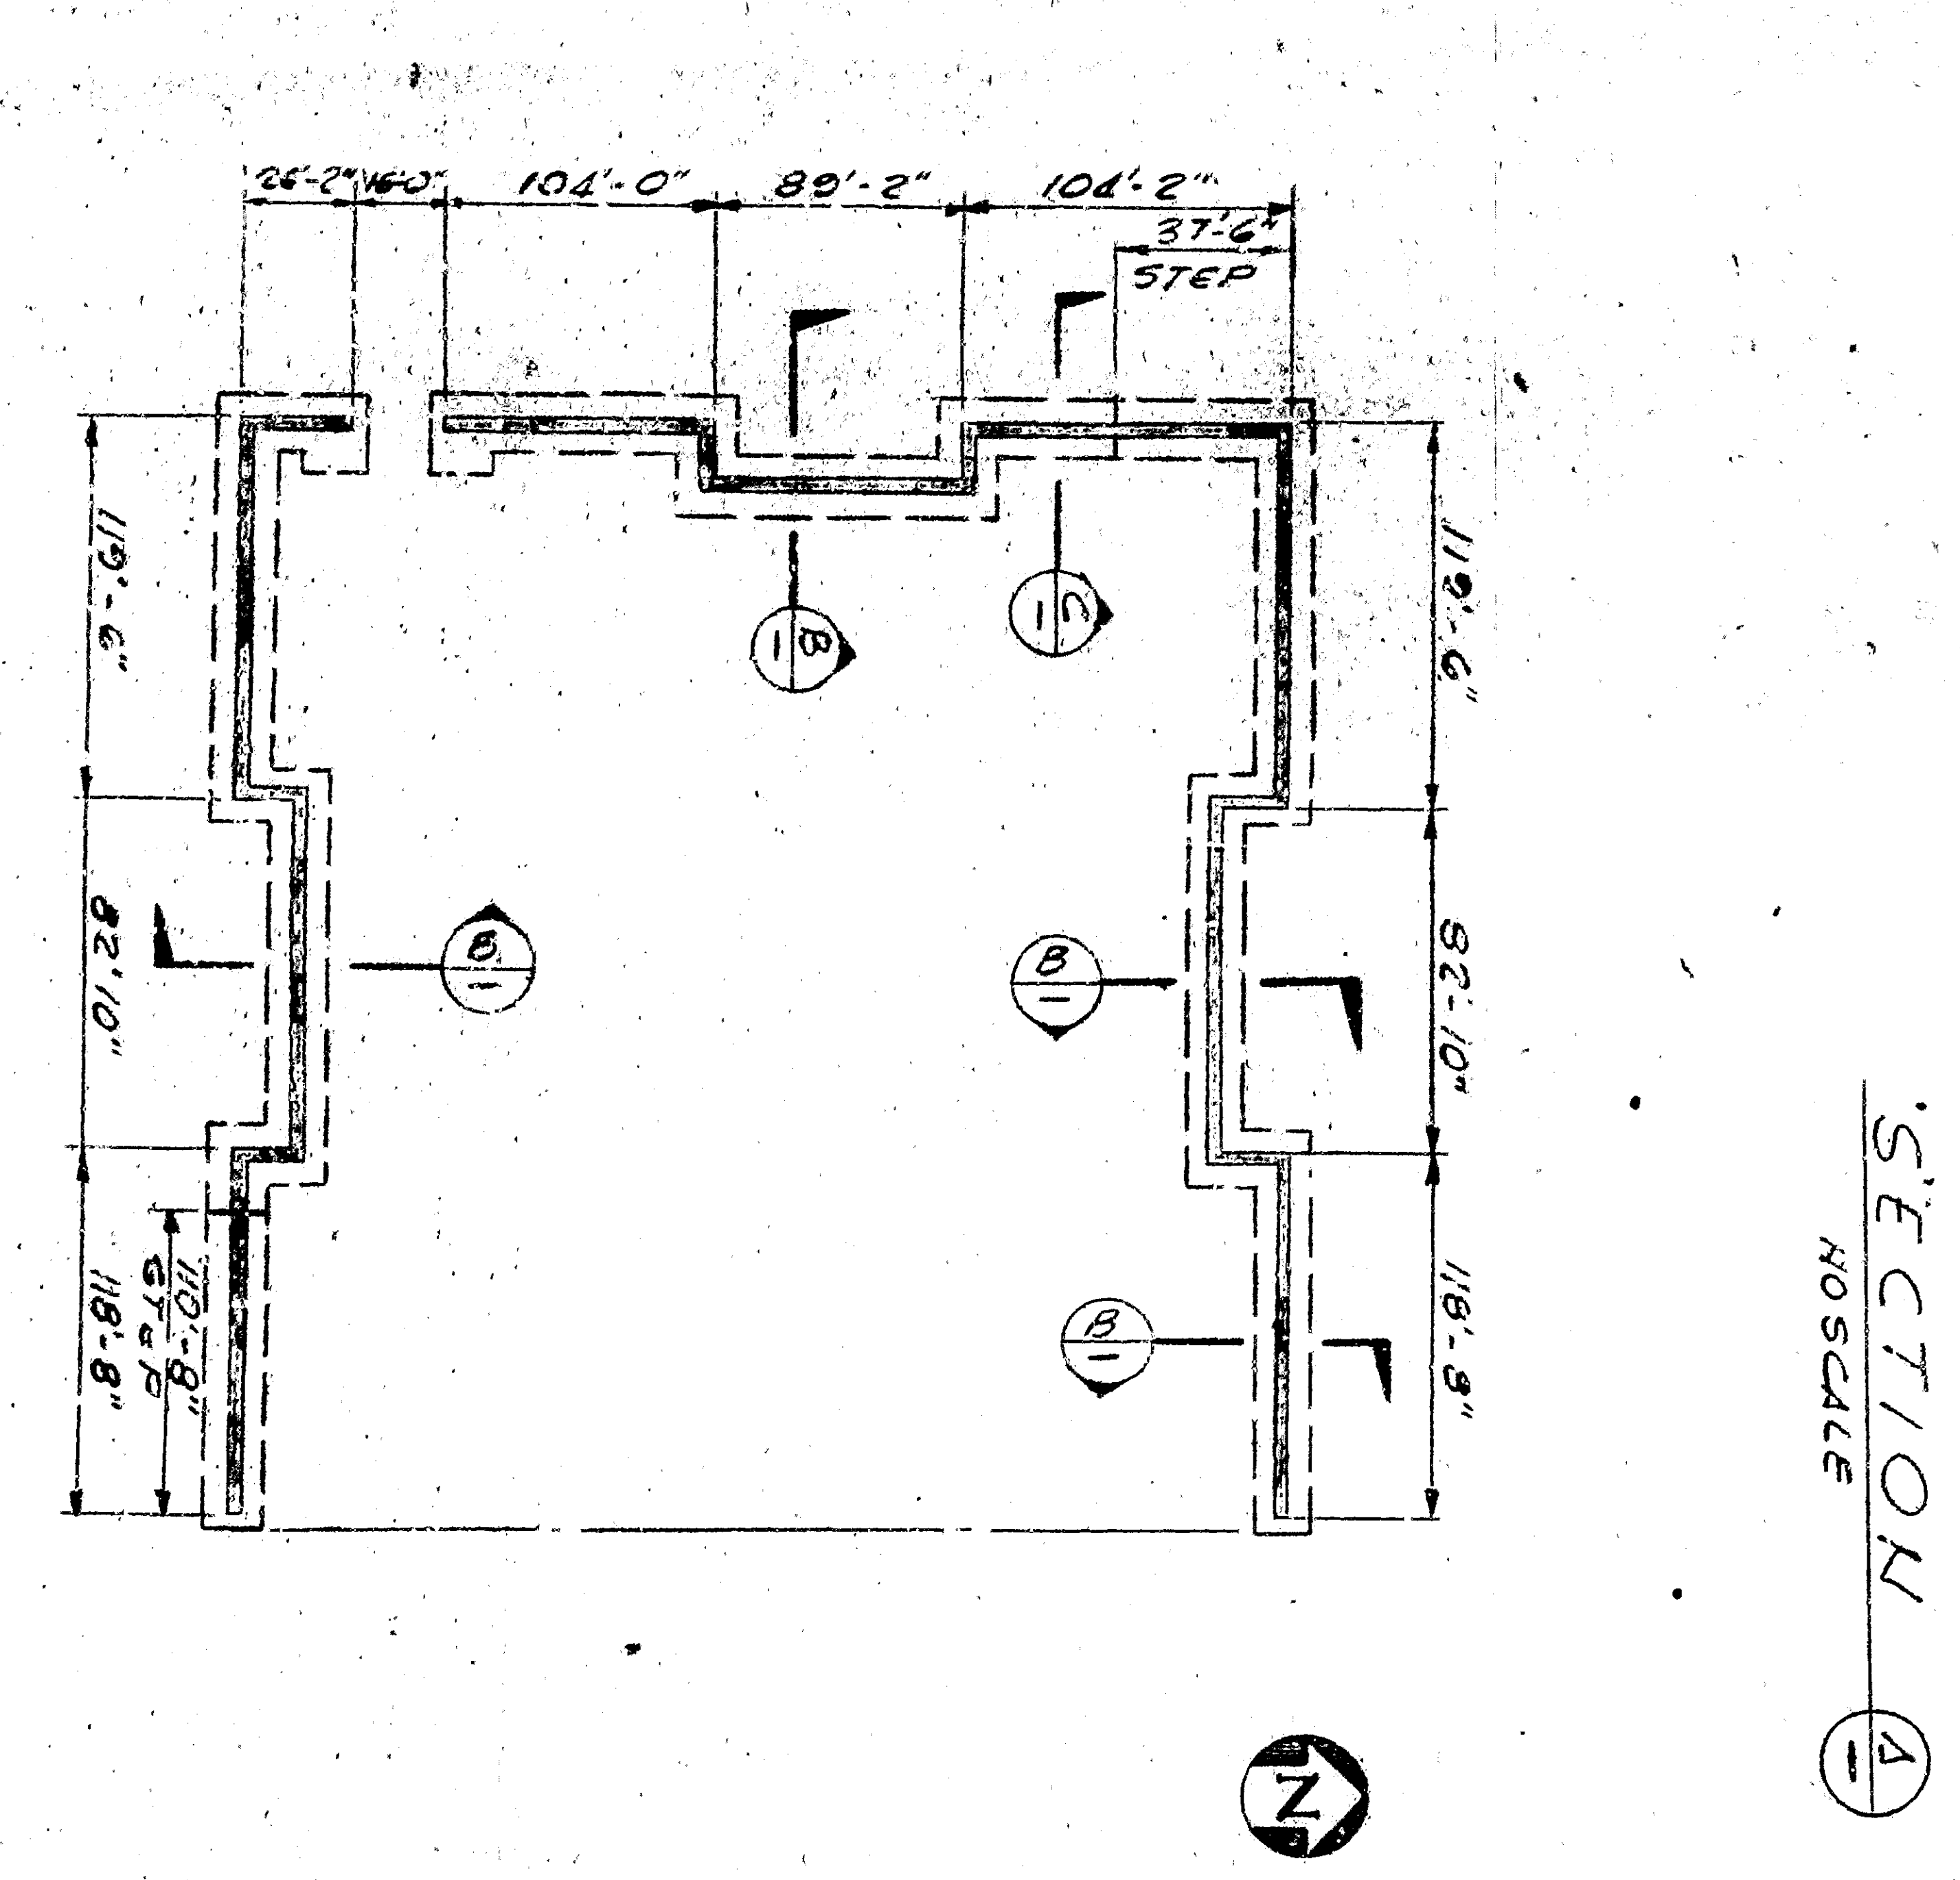


SECTION A
 NO SCALE

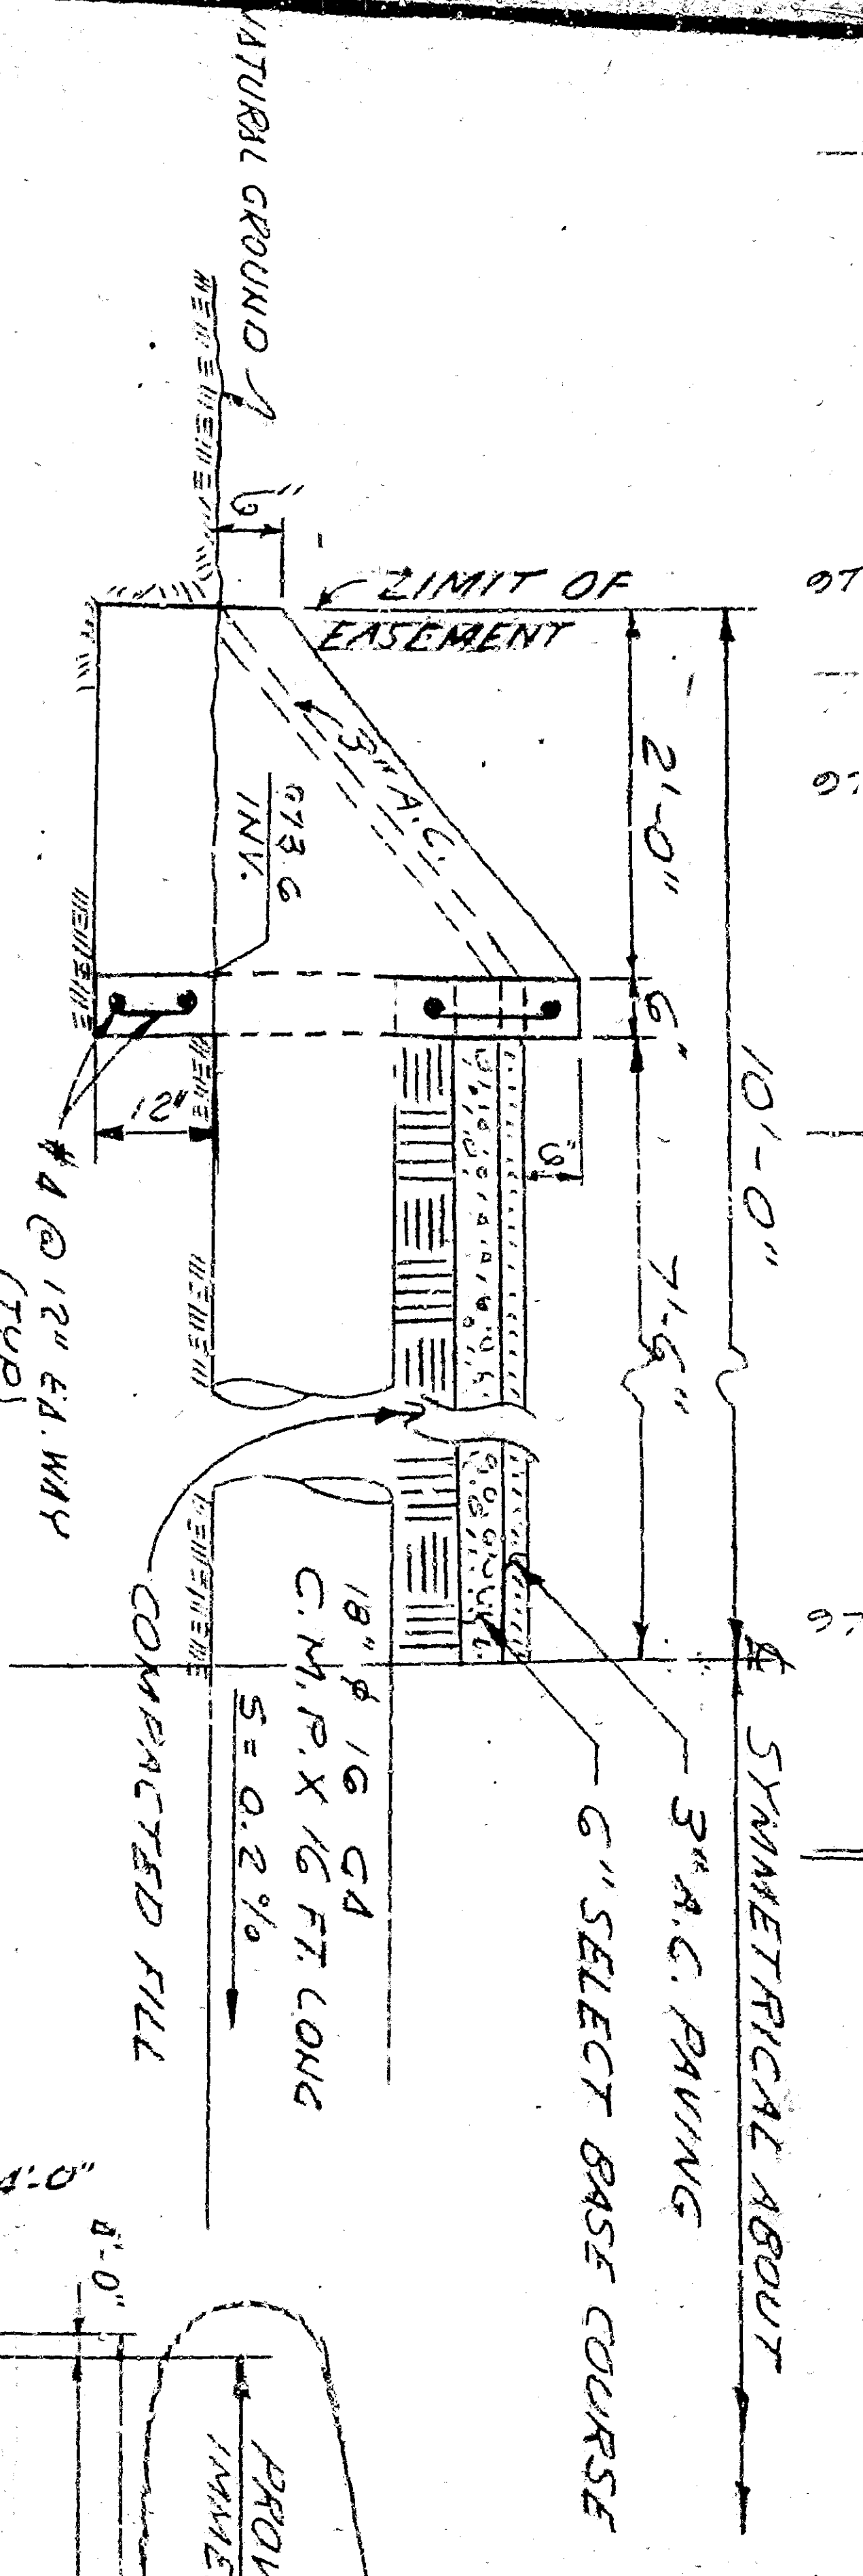


DETAIL
 1/8" = 1'-0"

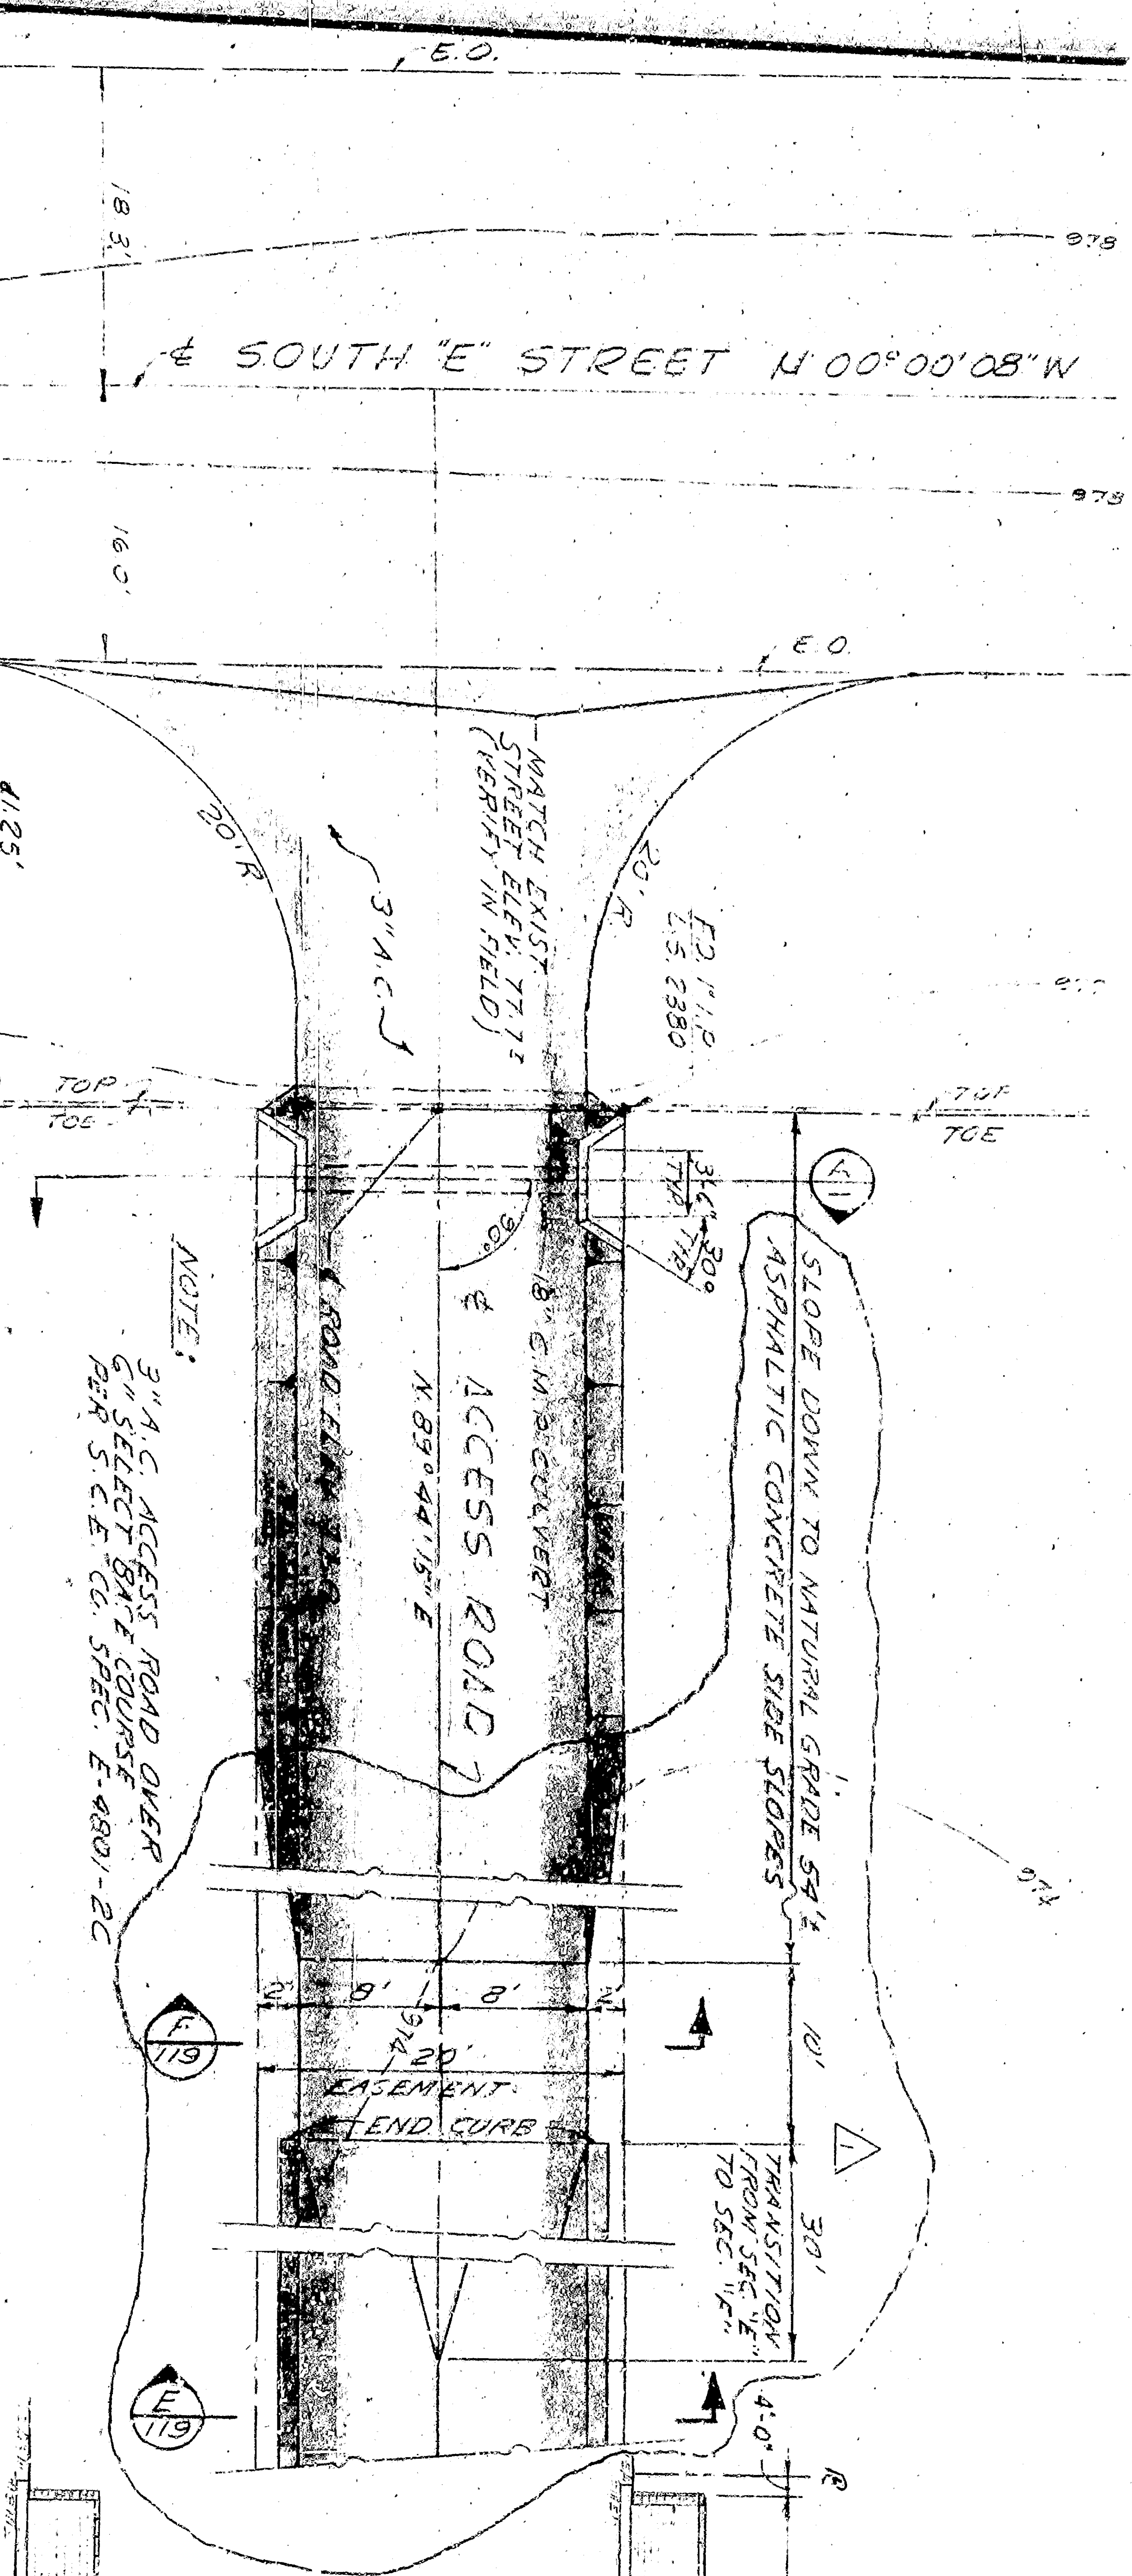


BLOCK WALL PLAN
 NO SCALE

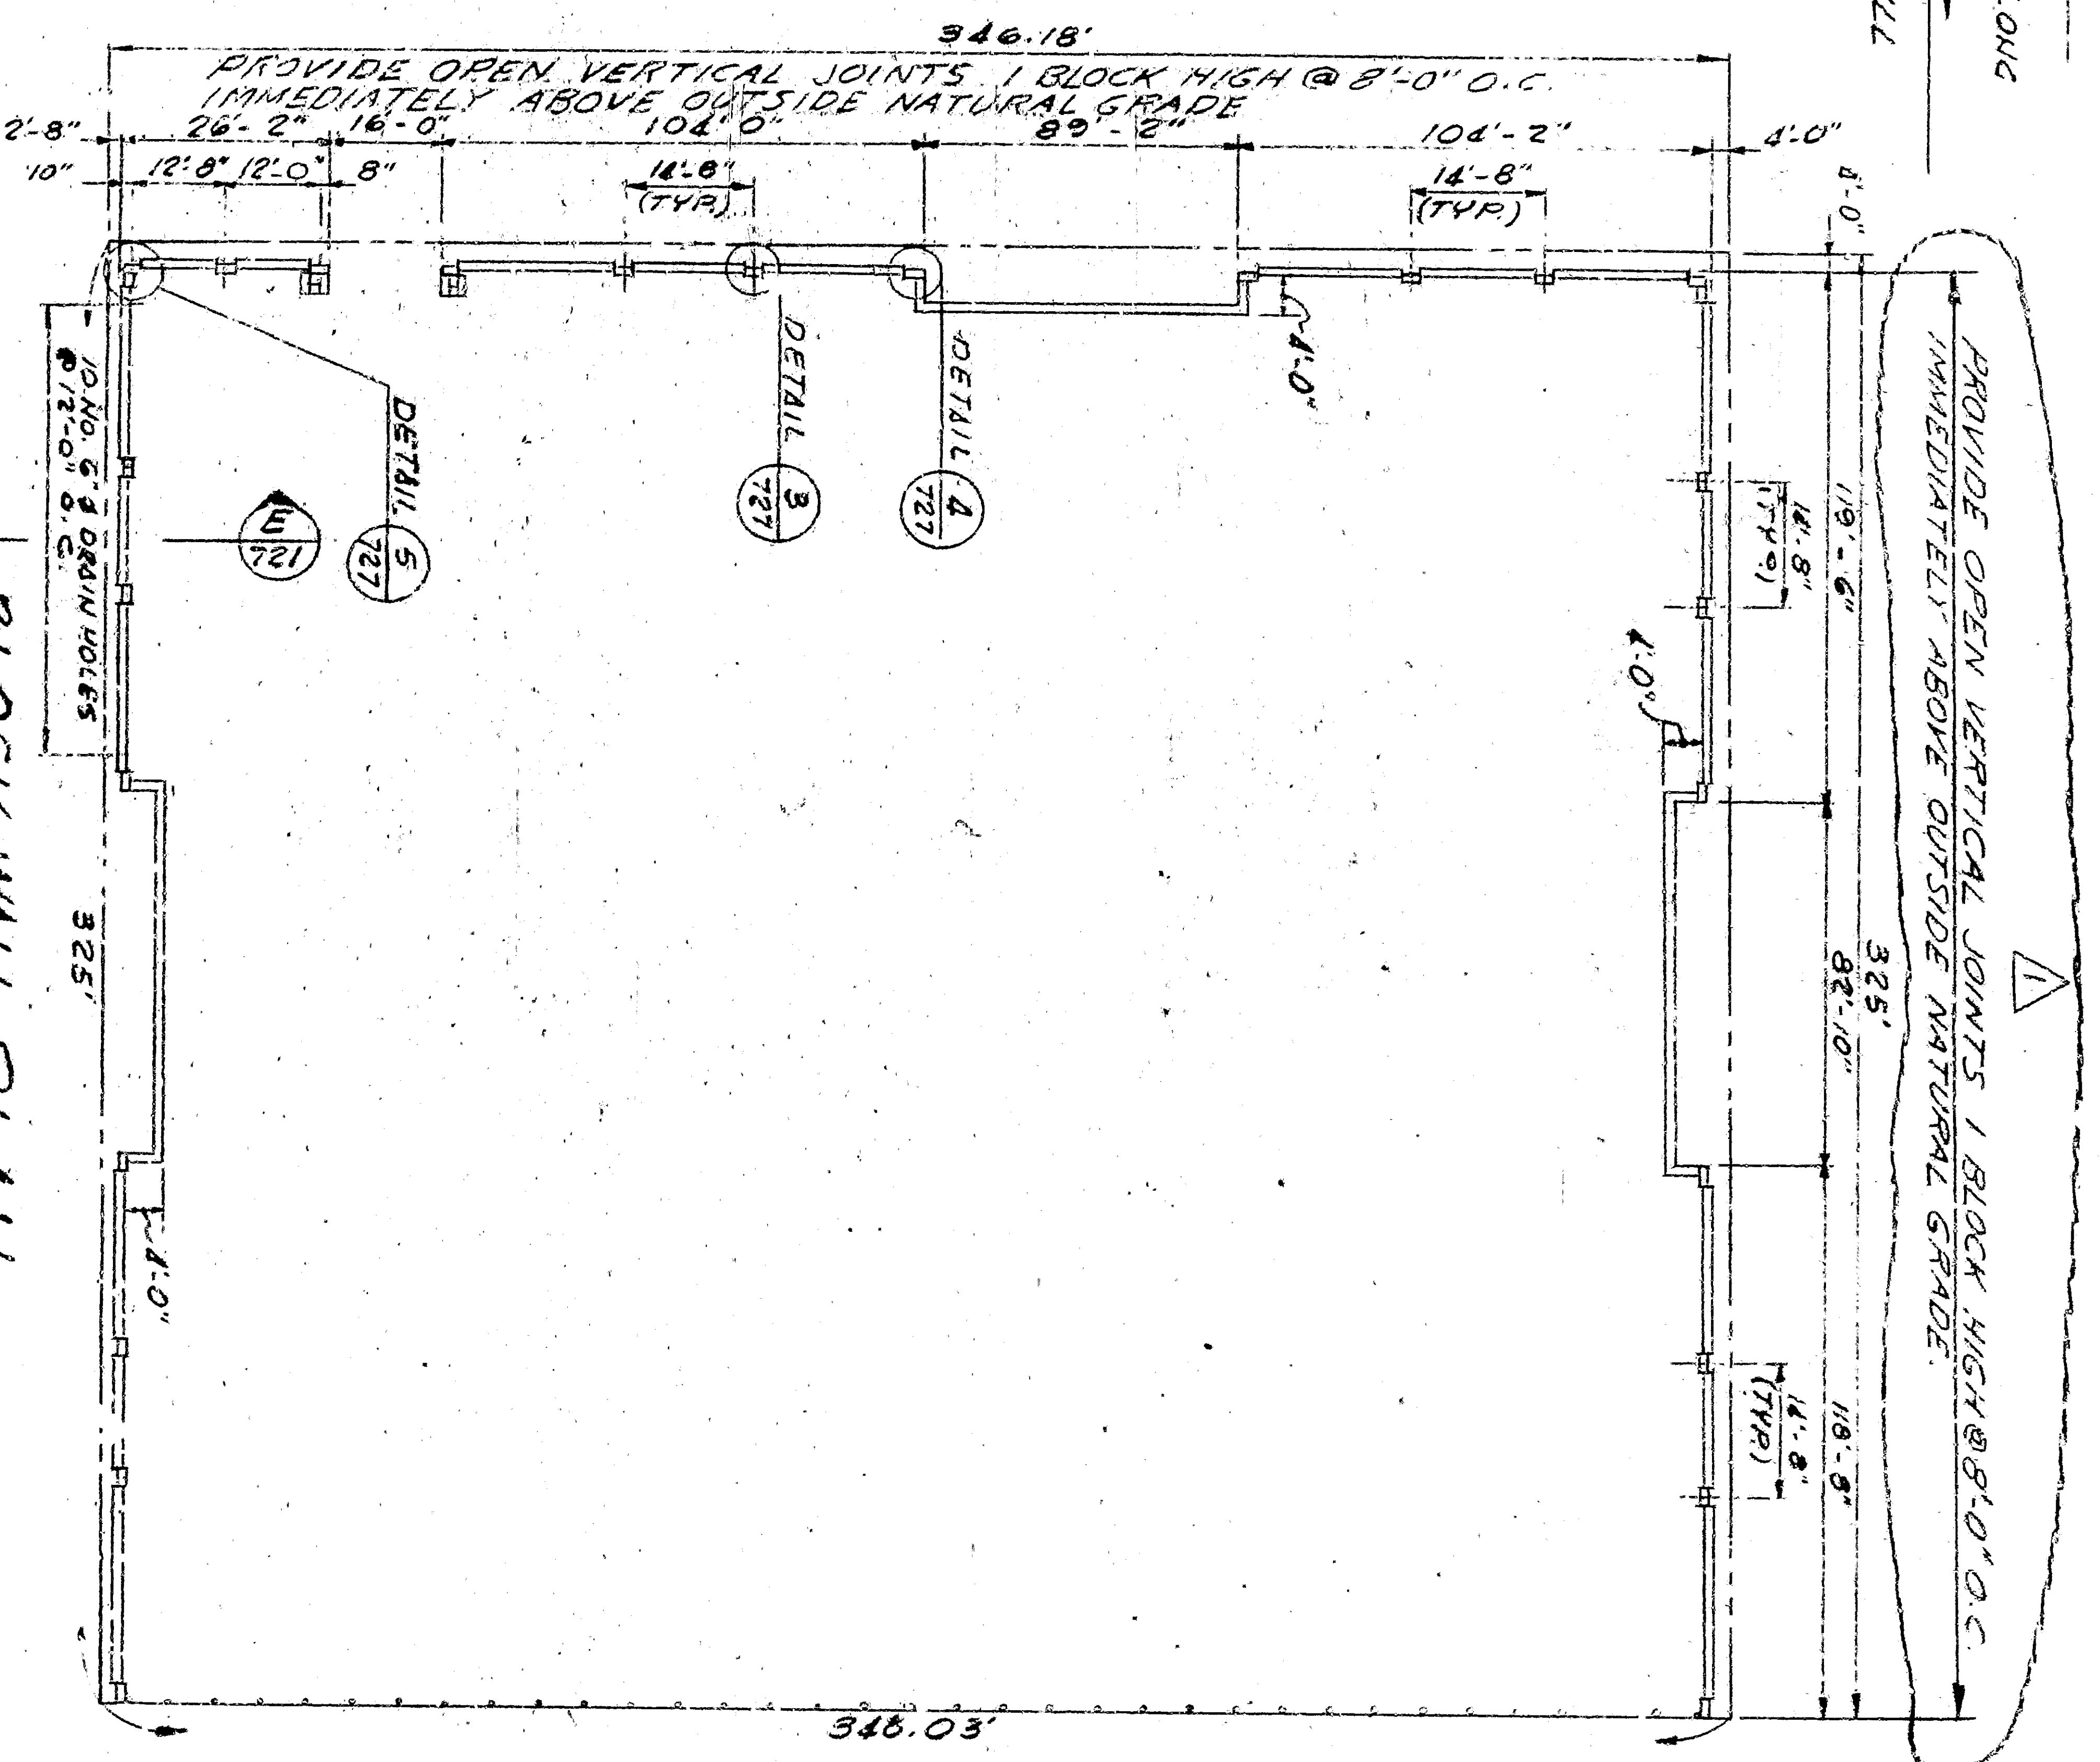


SOUTH WALL

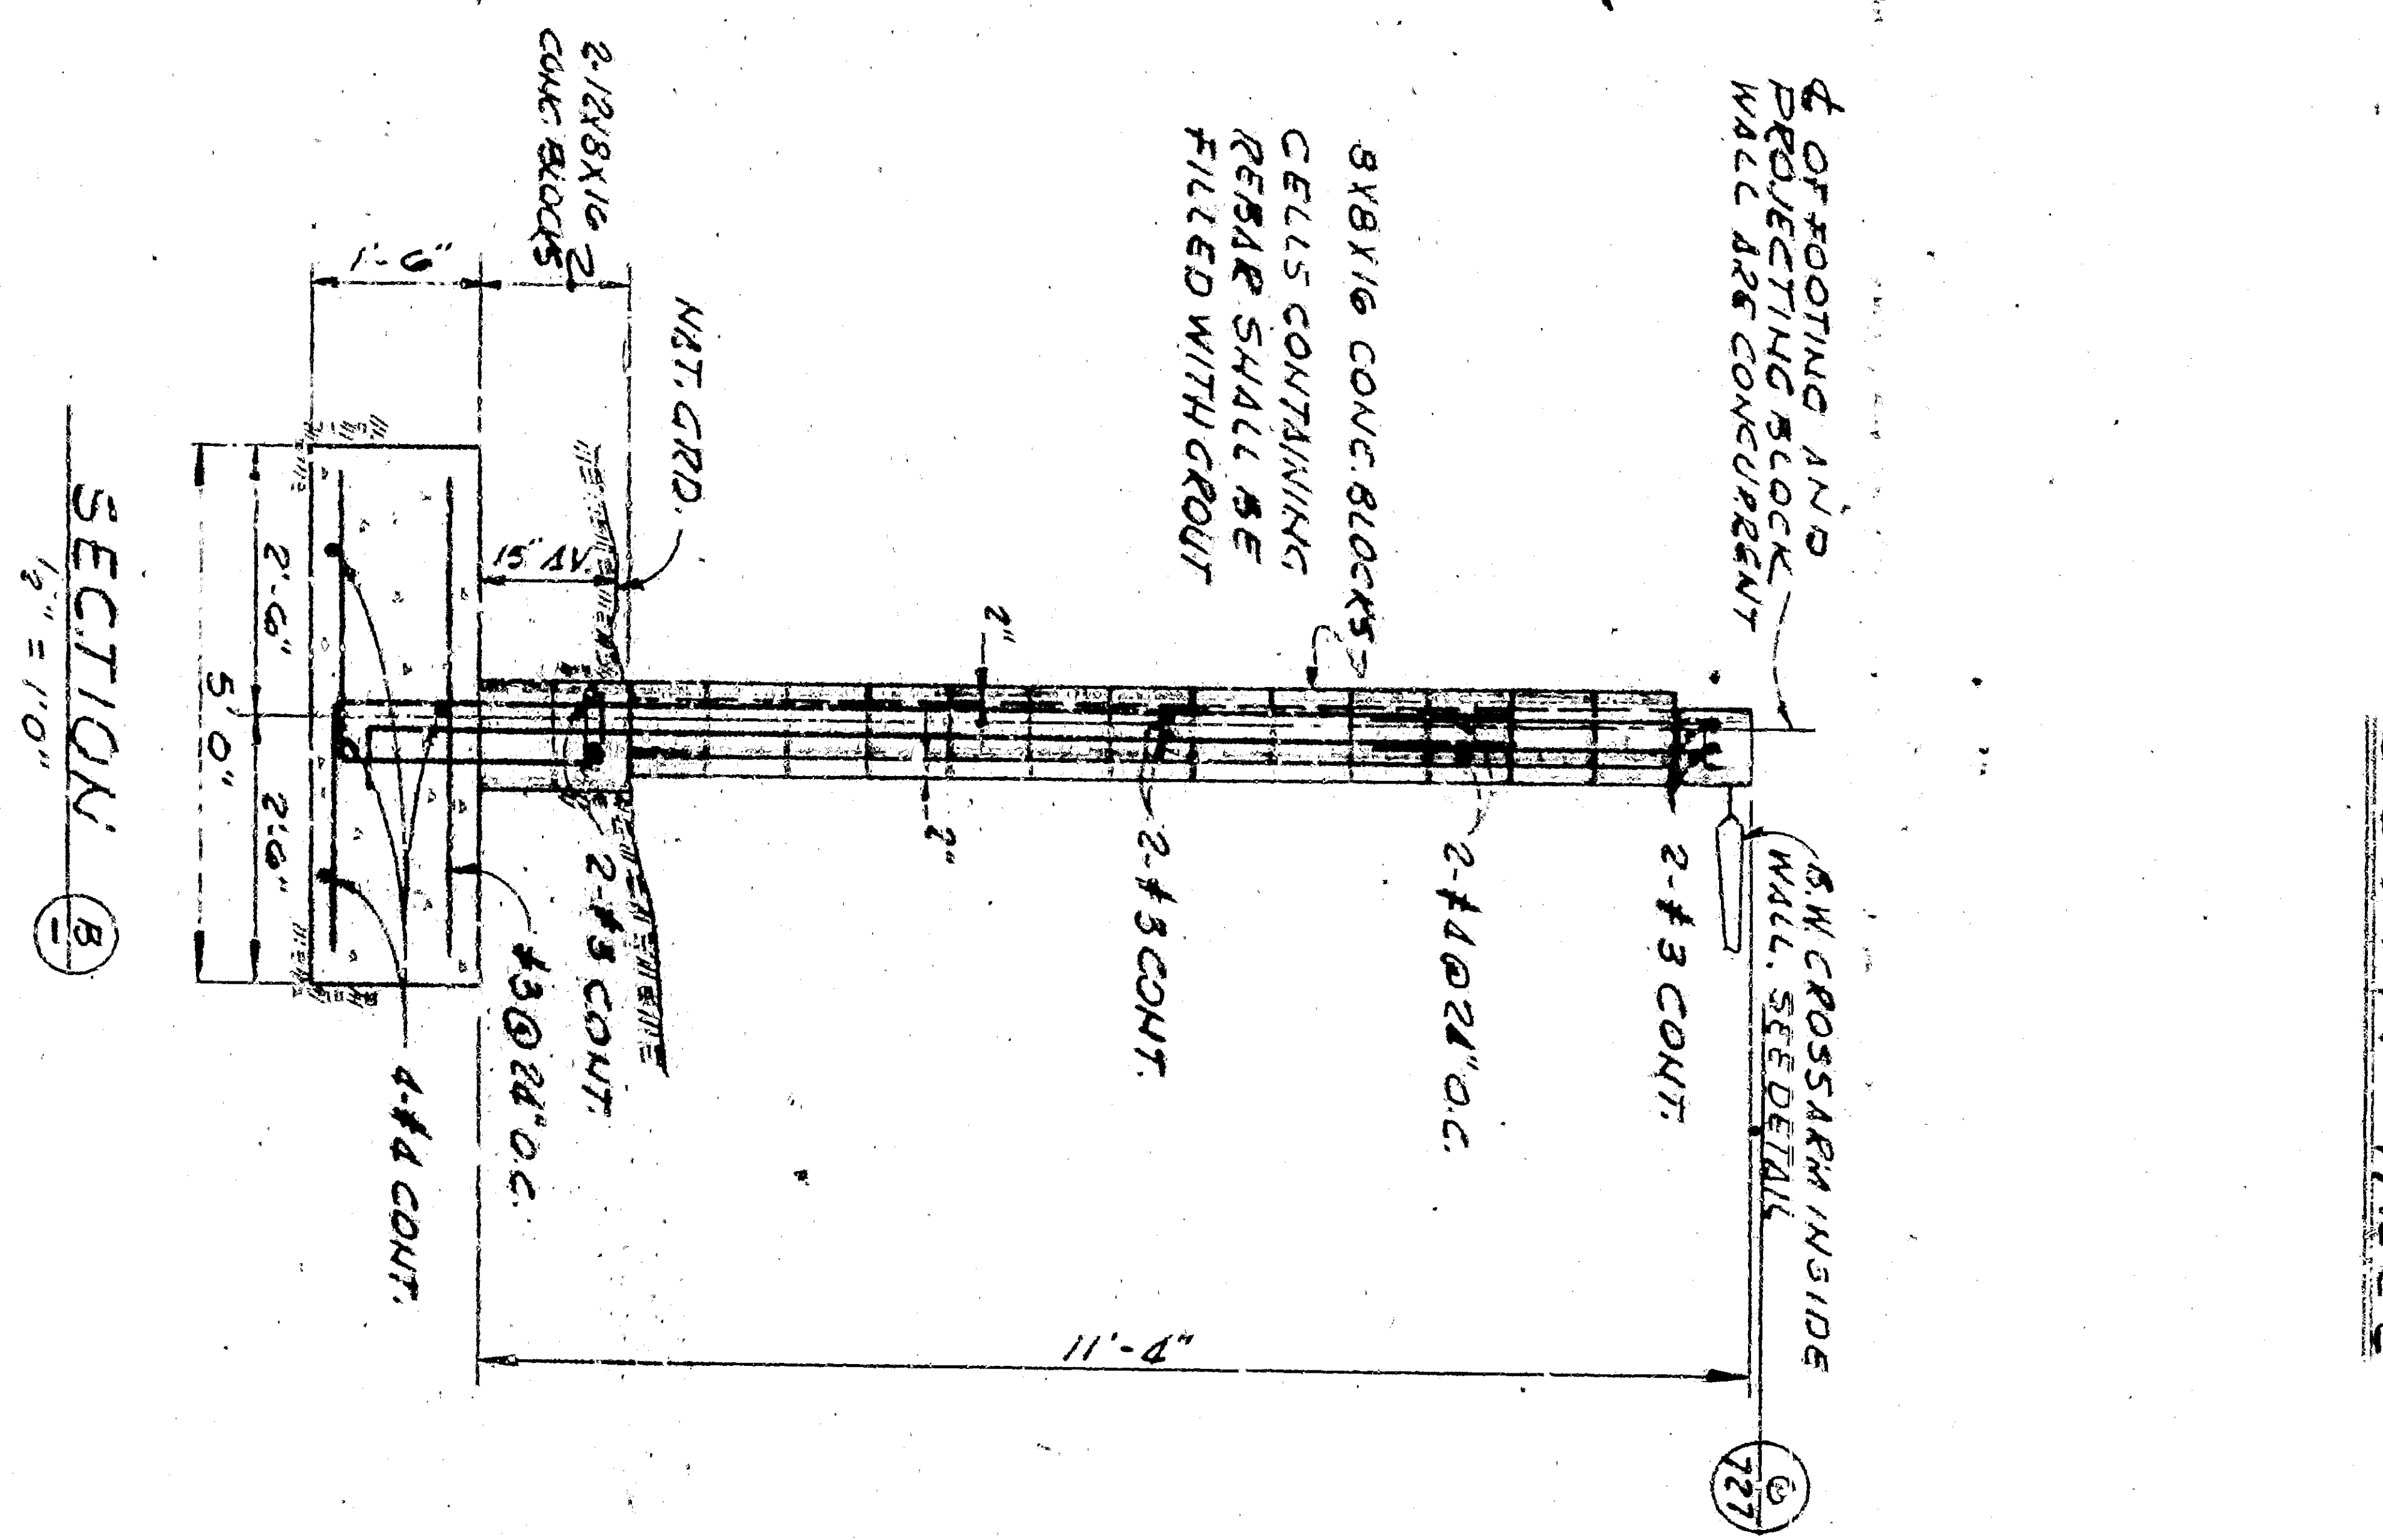

NORTH WALL

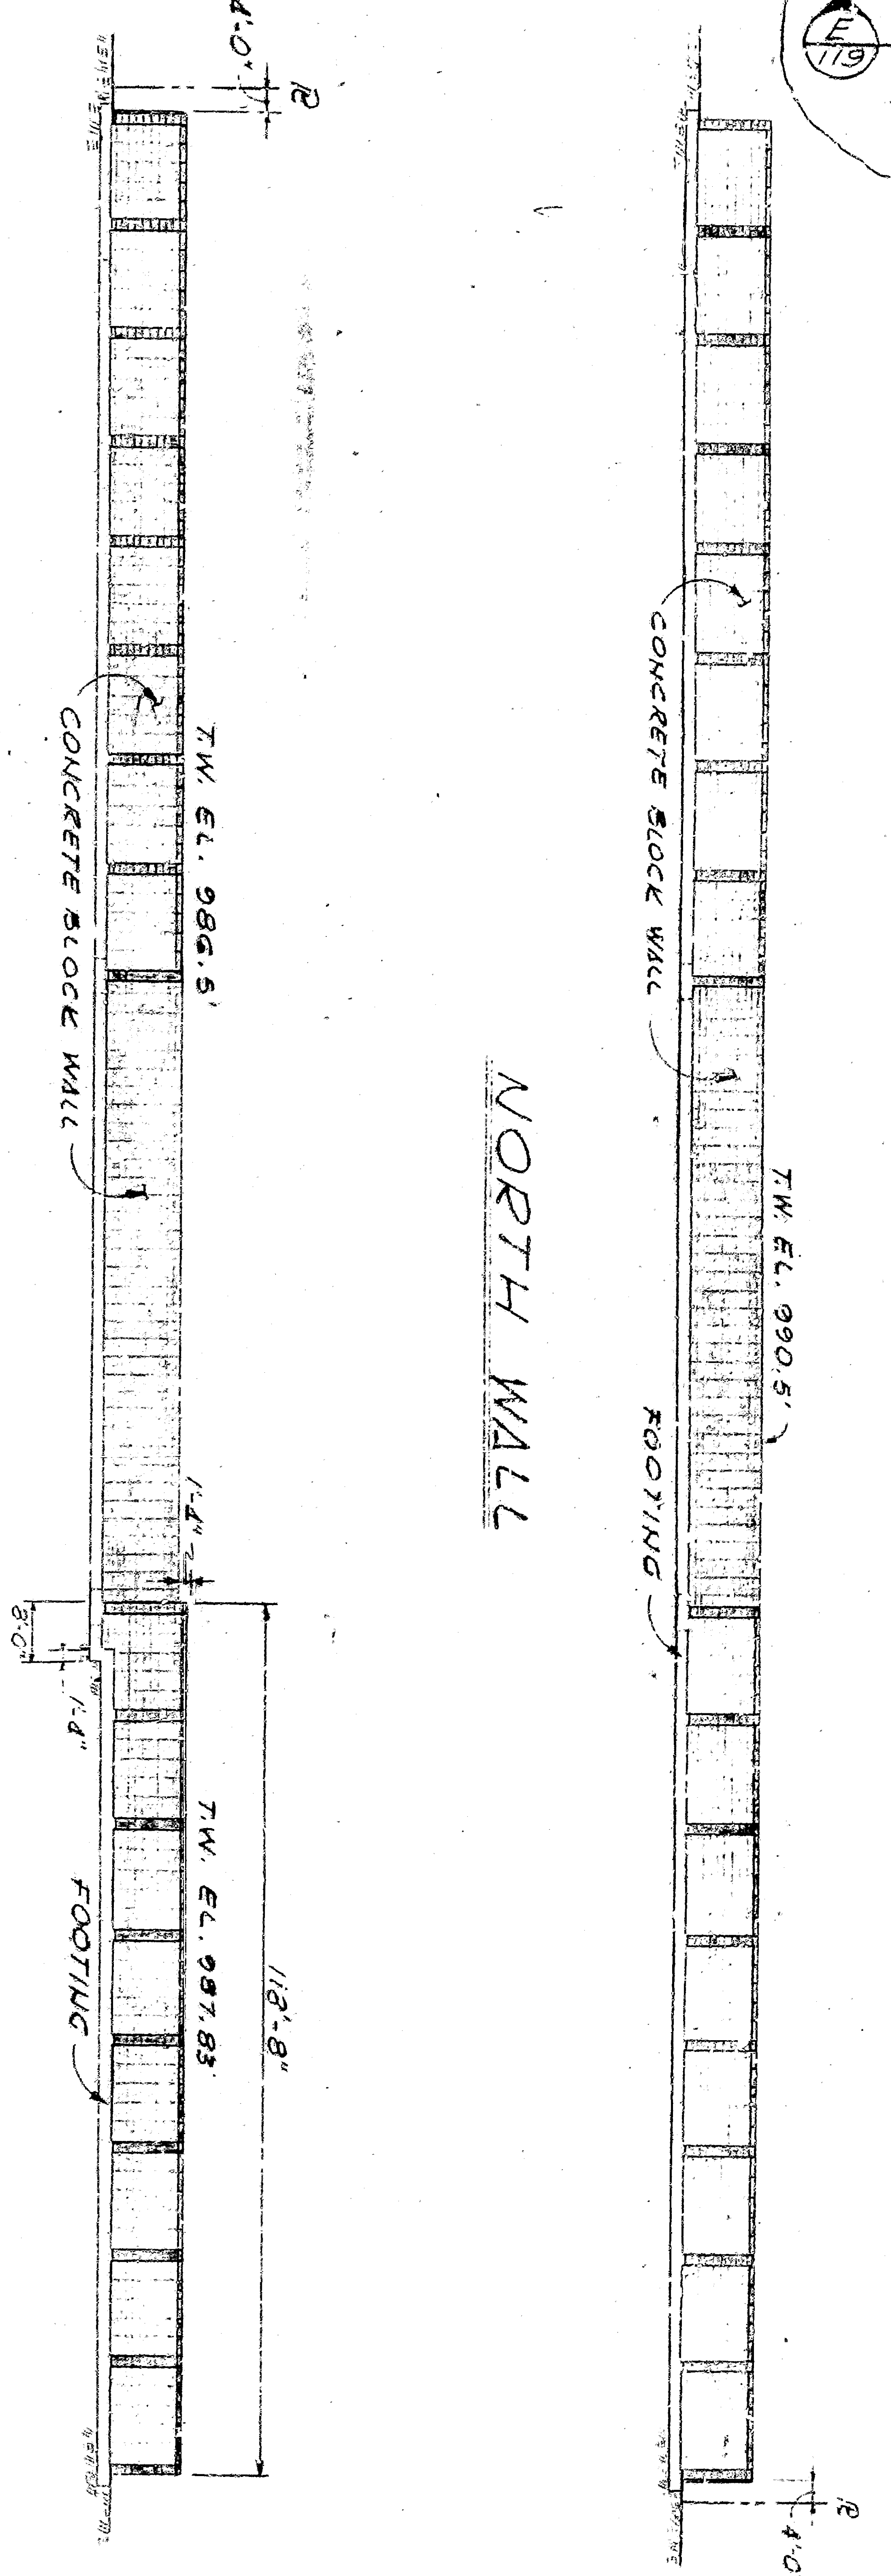

WEST WALL

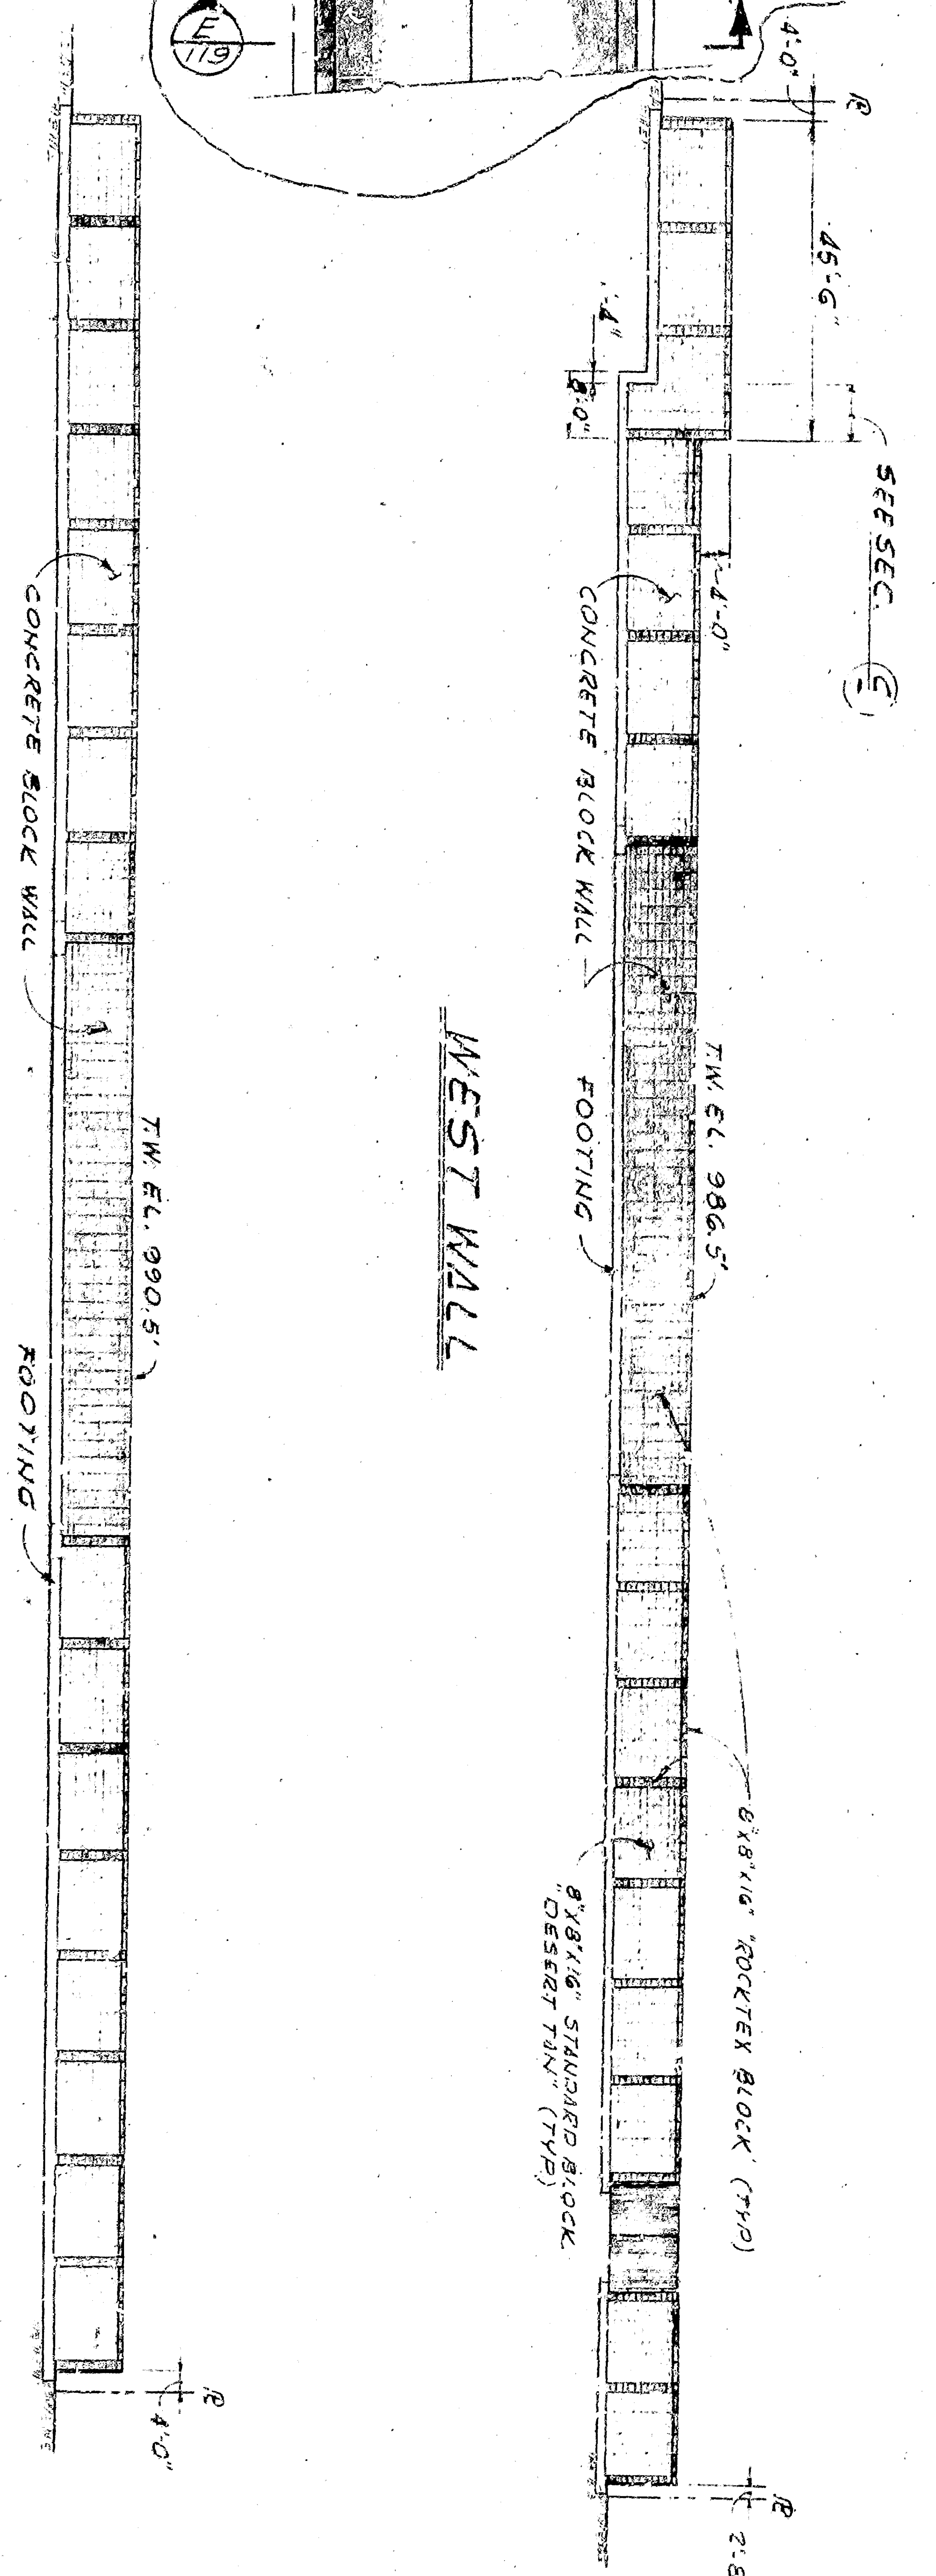

FOR GENERAL NOTES SEE DWGS. 589721 & 589722

| No. | Revisions | Date | Approved | OK | CHK. | DATE | BY | REVISION |
|-----|---------------------------|---------|-------------|----|------|---------|-------------|---------------------------|
| 1 | ISSUED FOR CONSTRUCTION | 11/8/66 | [Signature] | OK | CHK. | 11/8/66 | [Signature] | ISSUED FOR CONSTRUCTION |
| 2 | REVISED FOR GENERAL NOTES | 11/8/66 | [Signature] | OK | CHK. | 11/8/66 | [Signature] | REVISED FOR GENERAL NOTES |

LESLIE HOMERT SUBSTATION
 BLOCK WALL
 PLAN AND DETAILS
 Southern California Edison Company