


11+00  
10+91.18  
10+00  
9+00  
8+00  
7+41.85  
7+00  
6+00  
5+00  
4+00  
3+81.87  
3+00  
2+00  
1+00  
0+00

DETAILS OF QUANTITIES  
 3213 LINEAR FEET OF 12" VITRIFIED SEWER PIPE INCLUDING WYES  
 105 - 12" X 4" WYES  
 2 - MANHOLES (2'-2" WGY X 6'-3" WGY)  
 1 - PUSH TANK FOR 12" SEWER

No. 137  
 PLAN AND PROFILE  
 OF  
**SEVENTH STREET**  
 SEWER  
 FROM 1 STREET TO MOUNT VERNON AVE.

SCALE: VERTICAL 1" = 4' FEET  
 HORIZONTAL 1" = 40' FEET  
 AUG, 1911. K. F. TUTTLE, C.E.  
 REVISED NOV. 1912. LEVING B. 56, R. 17-22

ABBREVIATIONS:  
 THE MARK ( ) MEANS FEET OR FOOT  
 THE MARK (") MEANS INCH OR INCHES  
 ELEV. MEANS ELEVATION.  
 BLUE LINES ON PLAN SHOW CURB LINE.  
 RED LINES ON PLAN SHOW CENTER  
 LINES OF SEWER.  
 RED LINES MARKED "W" SHOW LOCATION  
 OF WYES.  
 RED LINE ON PROFILE SHOWS GRADE  
 LINE OF BOTTOM OF SEWER.  
 BLACK LINES ON PLAN SHOW PROPERTY LINES.



11+00  
10+91.18  
10+00  
9+00  
8+00  
7+41.85  
7+00  
6+00  
5+00  
4+00  
3+81.87  
3+00  
2+00  
1+00  
0+00

DETAILS OF QUANTITIES  
 3213 LINEAR FEET OF 12" VITRIFIED SEWER PIPE INCLUDING WYES  
 105 - 12" X 4" WYES  
 2 - MANHOLES (2'-2" WGY X 6'-3" WGY)  
 1 - PUSH TANK FOR 12" SOWCF

No. 137  
 PLAN AND PROFILE  
 OF  
**SEVENTH STREET**  
 SEWER  
 FROM 1 STREET TO MOUNT VERNON AVE.

SCALE: VERTICAL 1" = 4' FEET  
 HORIZONTAL 1" = 40' FEET  
 AUG, 1911. K. F. TUTTLE, C.E.  
 REVISED NOV. 1912. LEVING B. 56, R. 17-22

ABBREVIATIONS:  
 THE MARK ( ) MEANS FEET OR FOOT  
 THE MARK (") MEANS INCH OR INCHES  
 ELEV. MEANS ELEVATION.  
 BLUE LINES ON PLAN SHOW CURB LINE.  
 RED LINES ON PLAN SHOW CENTER  
 LINES OF SEWER.  
 RED LINES MARKED "C" SHOW LOCATION  
 OF WYES.  
 RED LINE ON PROFILE SHOWS GRADE  
 LINE OF BOTTOM OF SEWER.  
 BLACK LINES ON PLAN SHOW PROPERTY LINES.

