


**PLAN**  
Scale: 1" = 40'

**DATUM**  
All Elevations shown in "Red" ink are in feet and one above a plane which is established by the City Bench Mark as established by Ordinance 383 of the City of San Bernardino, California.

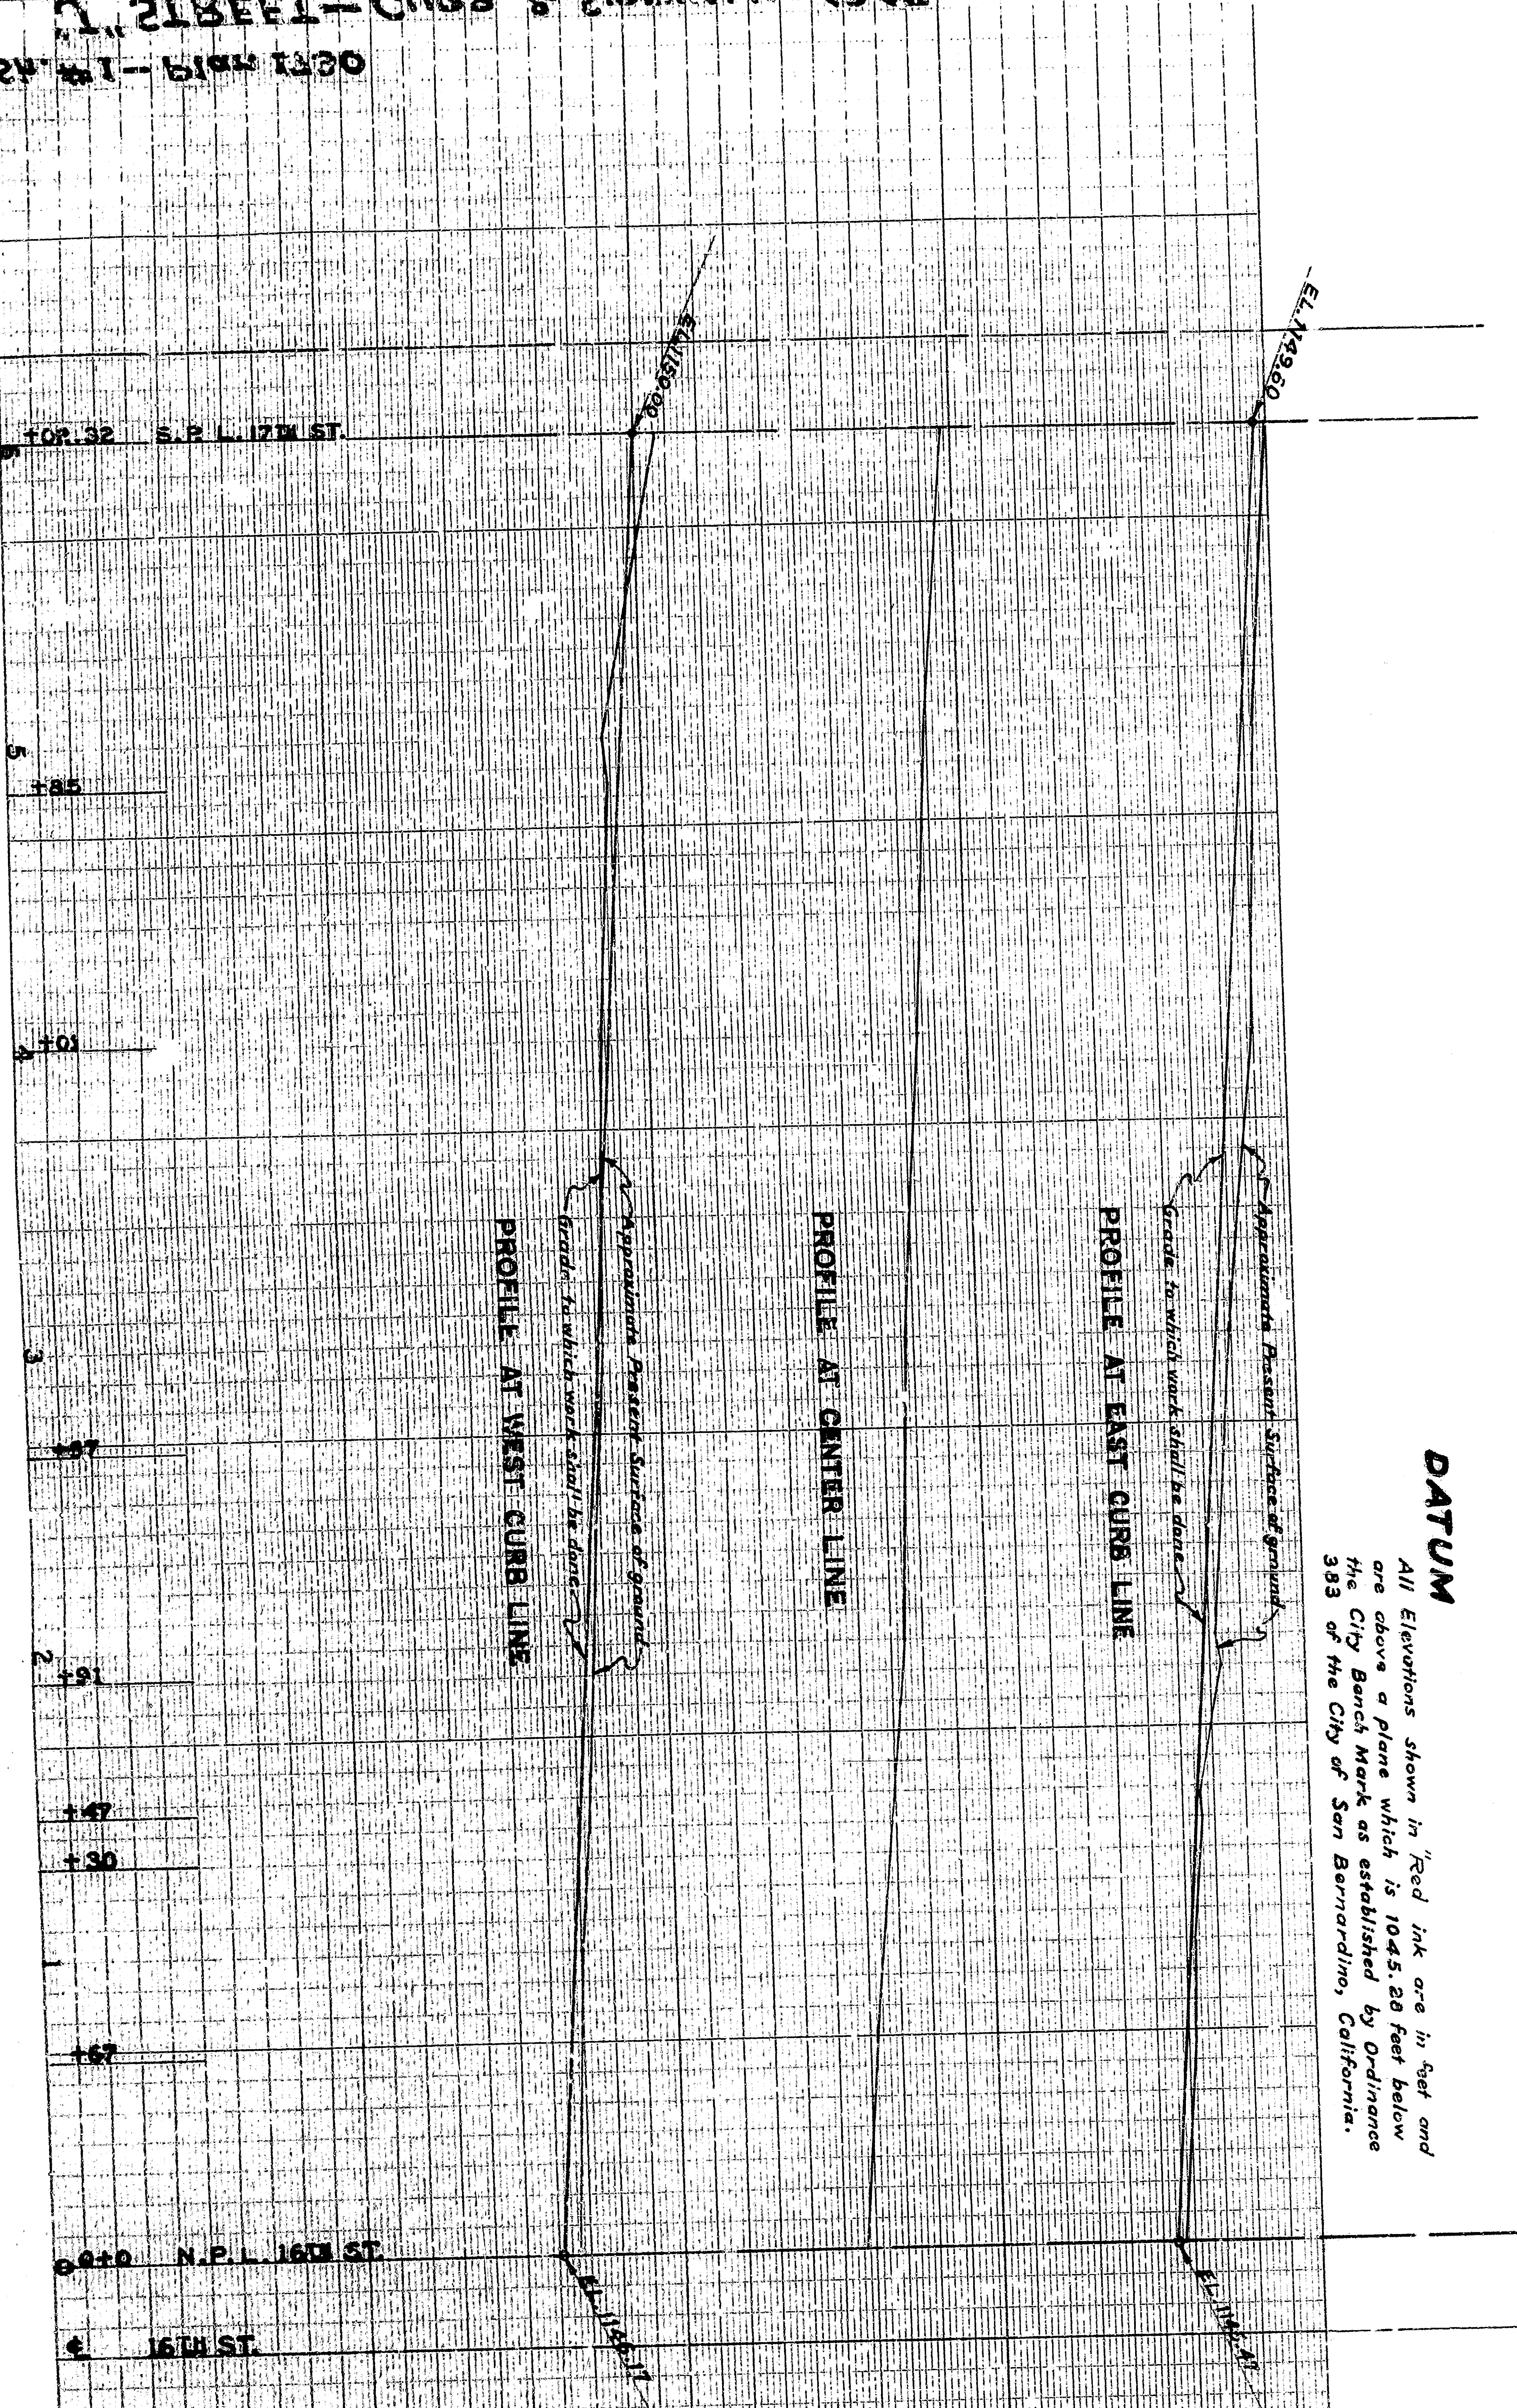

**PLAN NO. 1730**  
**FOR THE IMPROVEMENT OF**  
**"J" STREET**  
**- BETWEEN -**  
**16TH STREET AND 17TH STREET**  
**IN THE**  
**CITY OF SAN BERNARDINO**  
**CALIFORNIA**

AUG. 1947  
PLAN ADOPTED

*W. C. ...*  
9/14/49

**LEGEND**

- 1. In concrete finish - shown as a solid line.
- 2. In concrete finish - shown as a dashed line.
- 3. In concrete finish - shown as a dotted line.
- 4. In concrete finish - shown as a dash-dot line.
- 5. In concrete finish - shown as a long-dash line.
- 6. In concrete finish - shown as a short-dash line.
- 7. In concrete finish - shown as a wavy line.
- 8. In concrete finish - shown as a zig-zag line.
- 9. In concrete finish - shown as a cross-hatch pattern.
- 10. In concrete finish - shown as a diagonal-hatch pattern.

**TITLE TO STREET**

Title of the City of San Bernardino, California, is hereby given by Ordinance No. 1280, passed by the City Council on the 14th day of August, 1947, to the street shown on this plan, to-wit: "J" Street, between 16th Street and 17th Street, in the City of San Bernardino, California.

**SCALE**

Scale of 1" = 40' for plan and profile. Profile scale is 1" = 10'.

**PROPOSED PROFILE**

The proposed profile is shown on this plan and is subject to the approval of the City Engineer and the City Council.



