
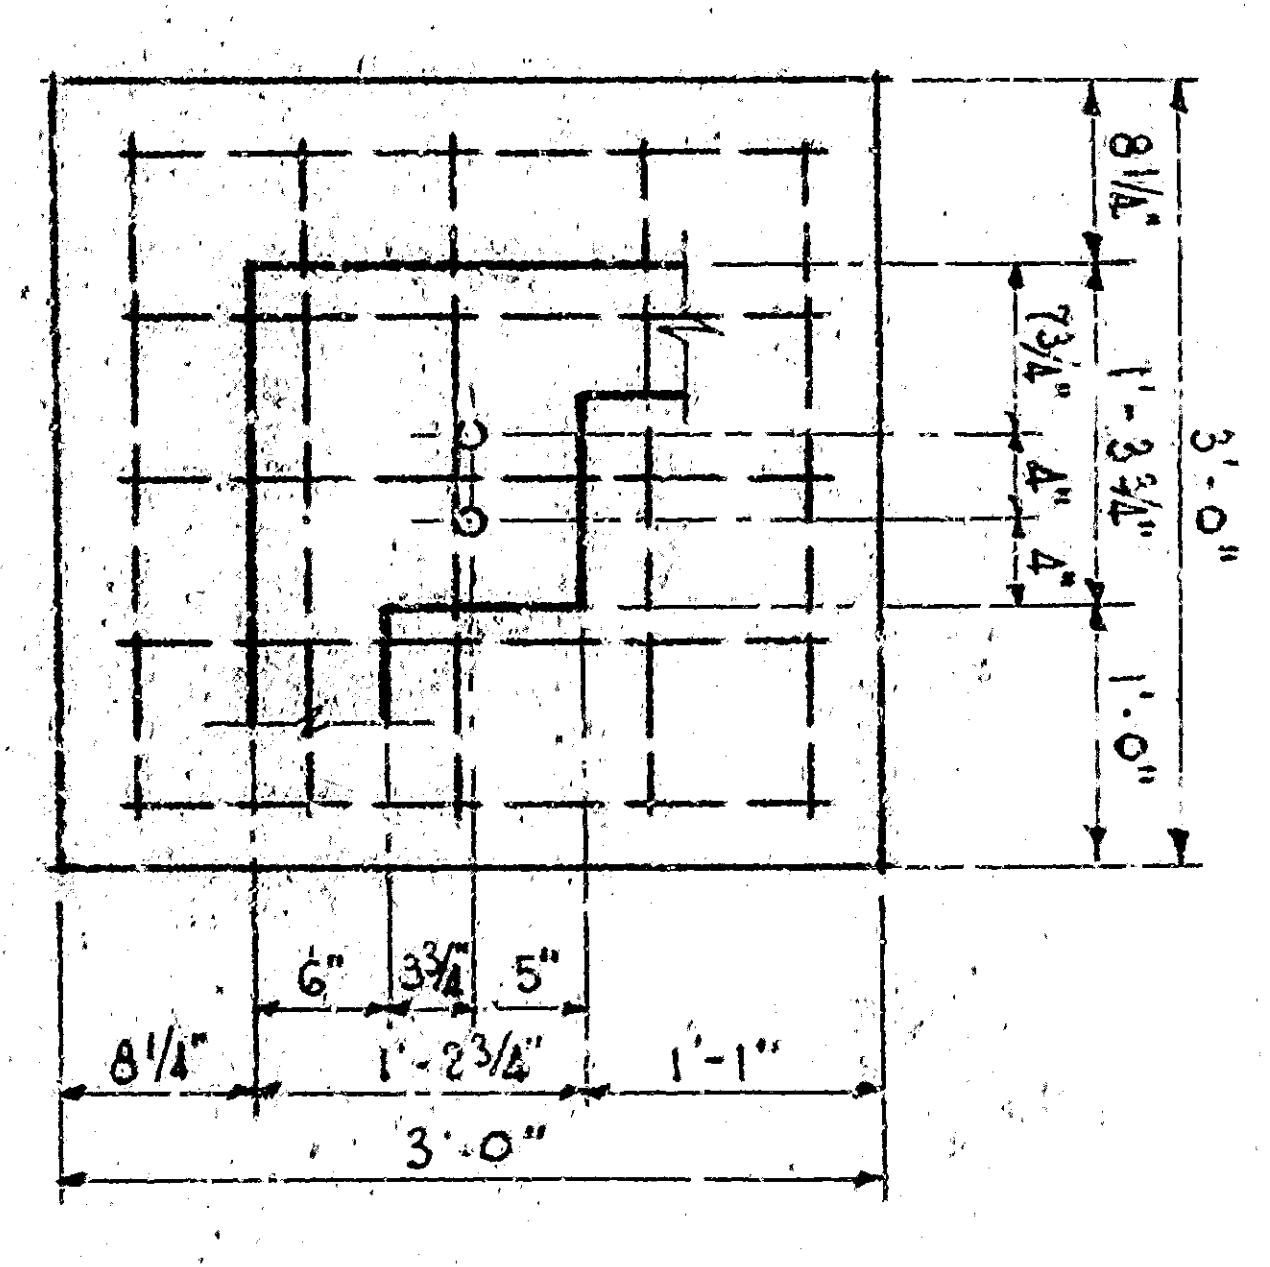
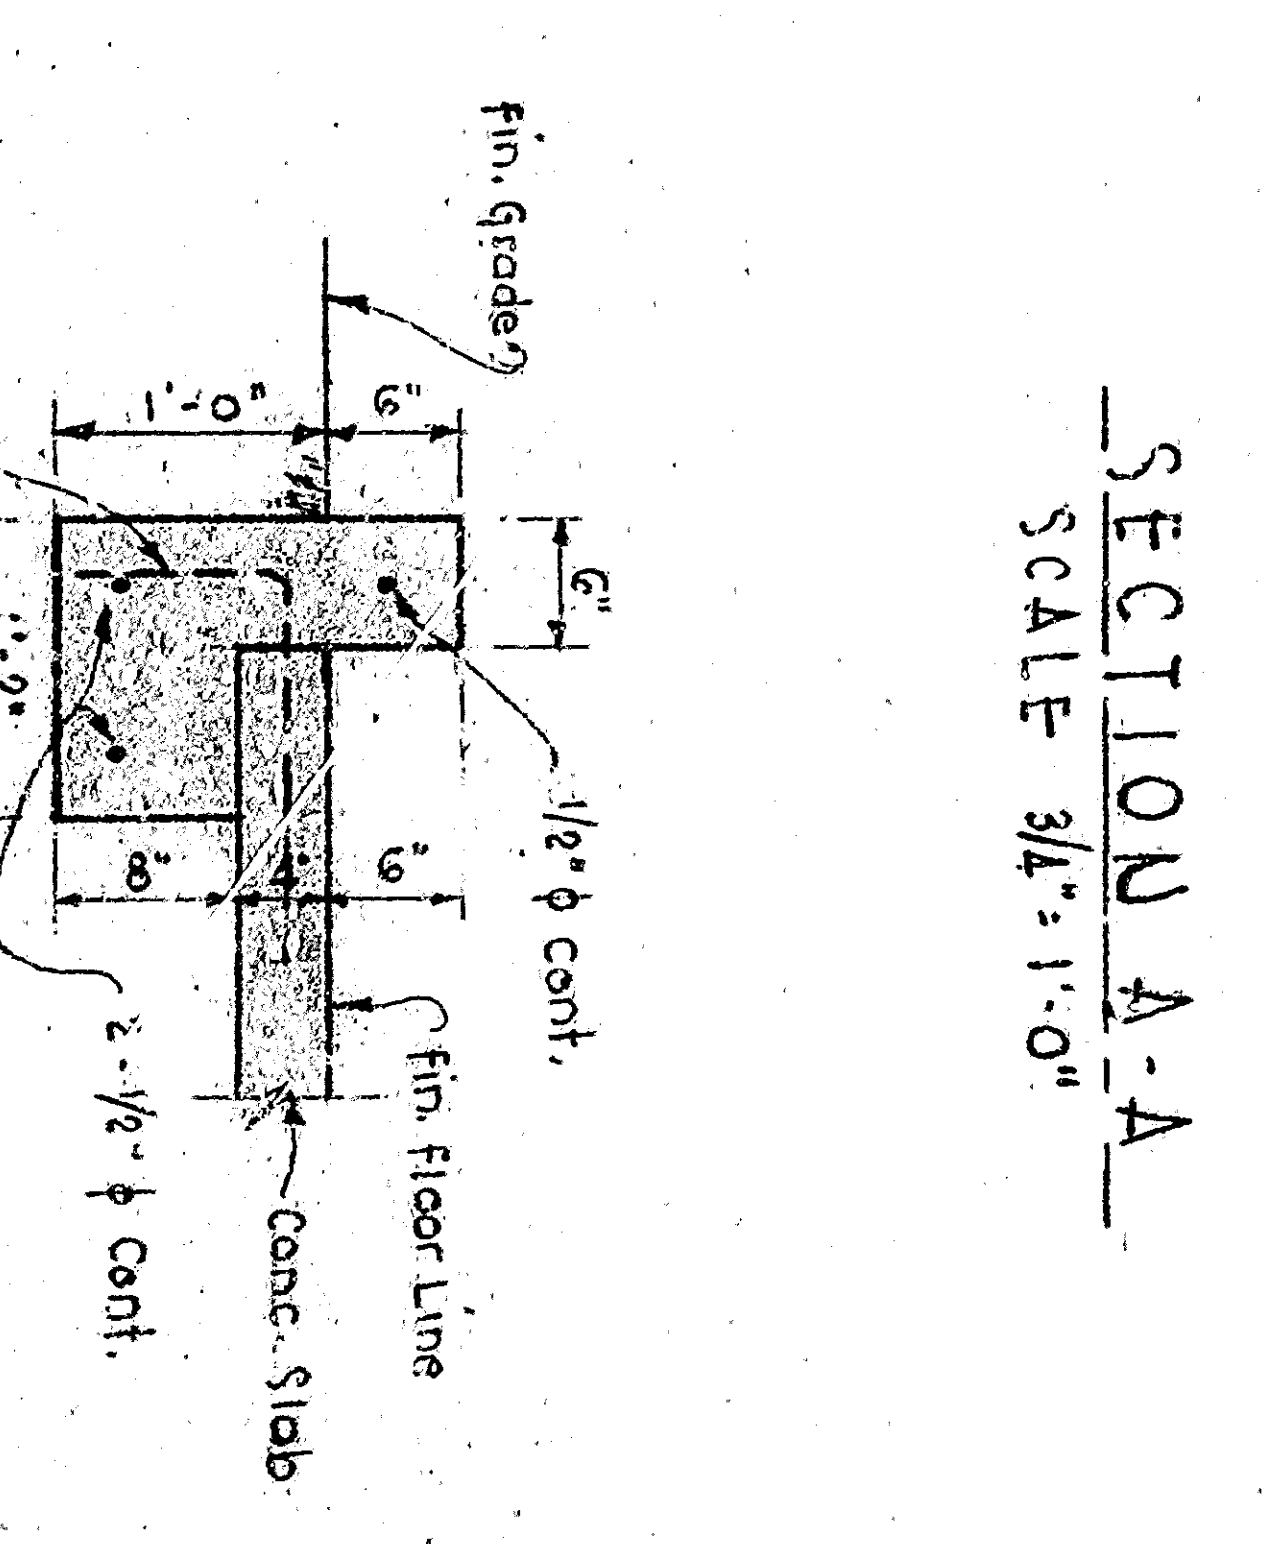
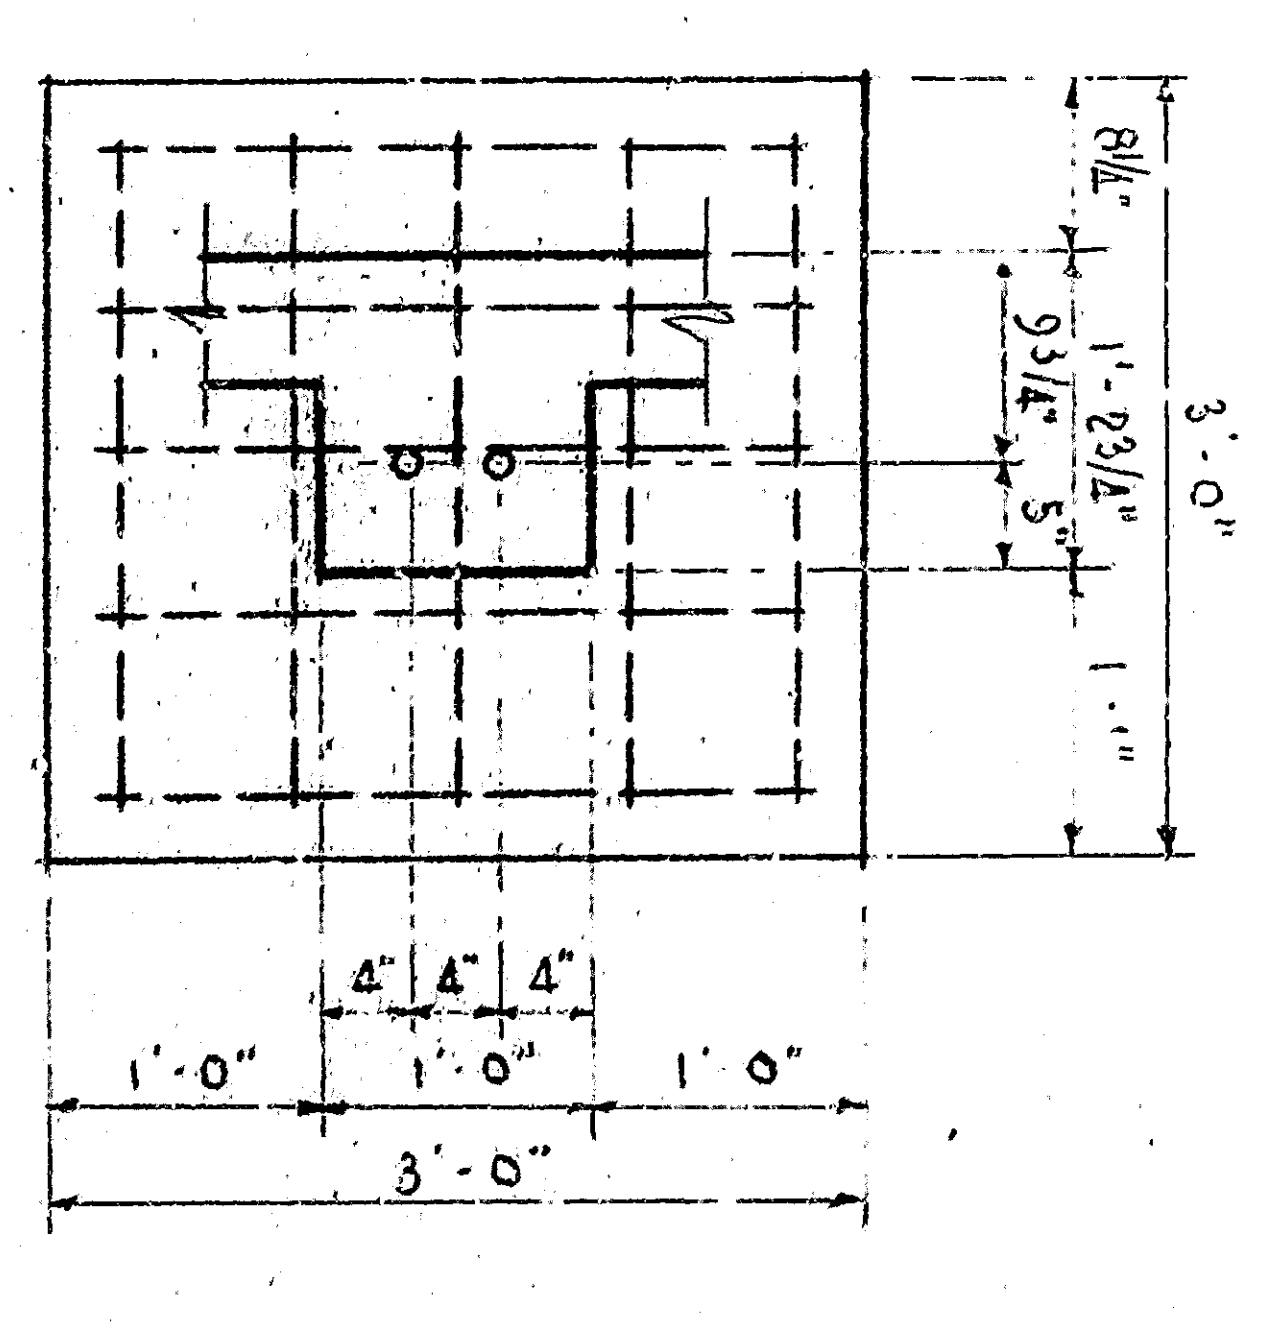
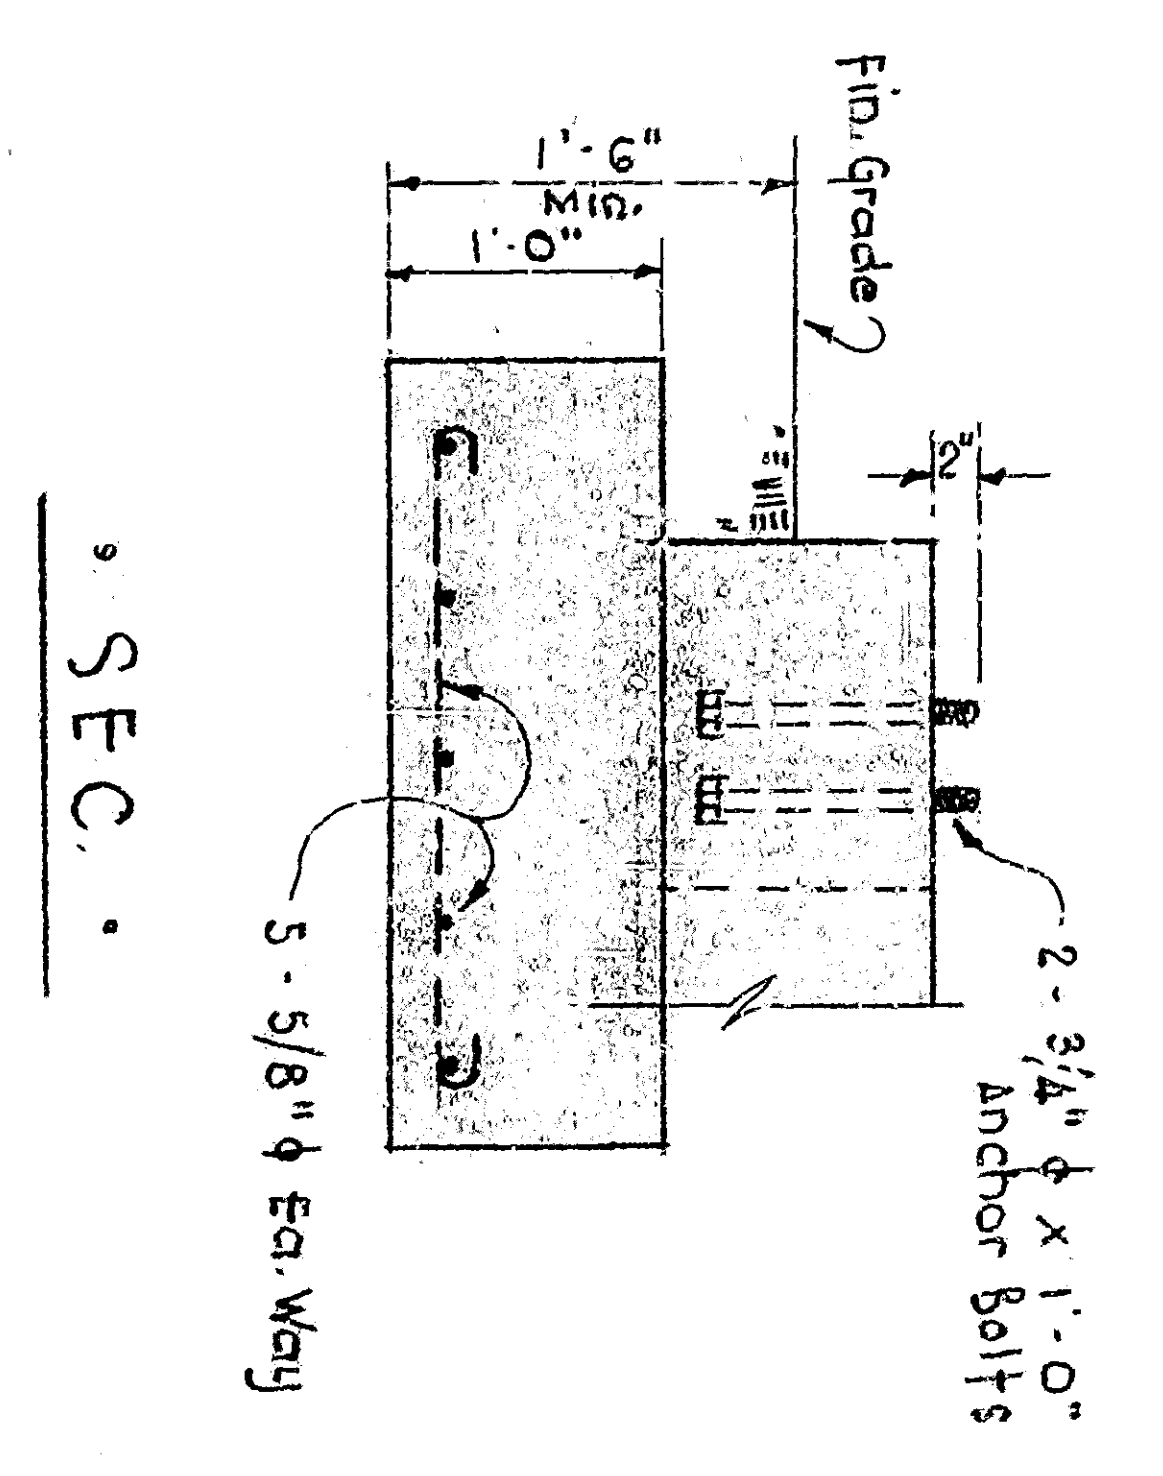
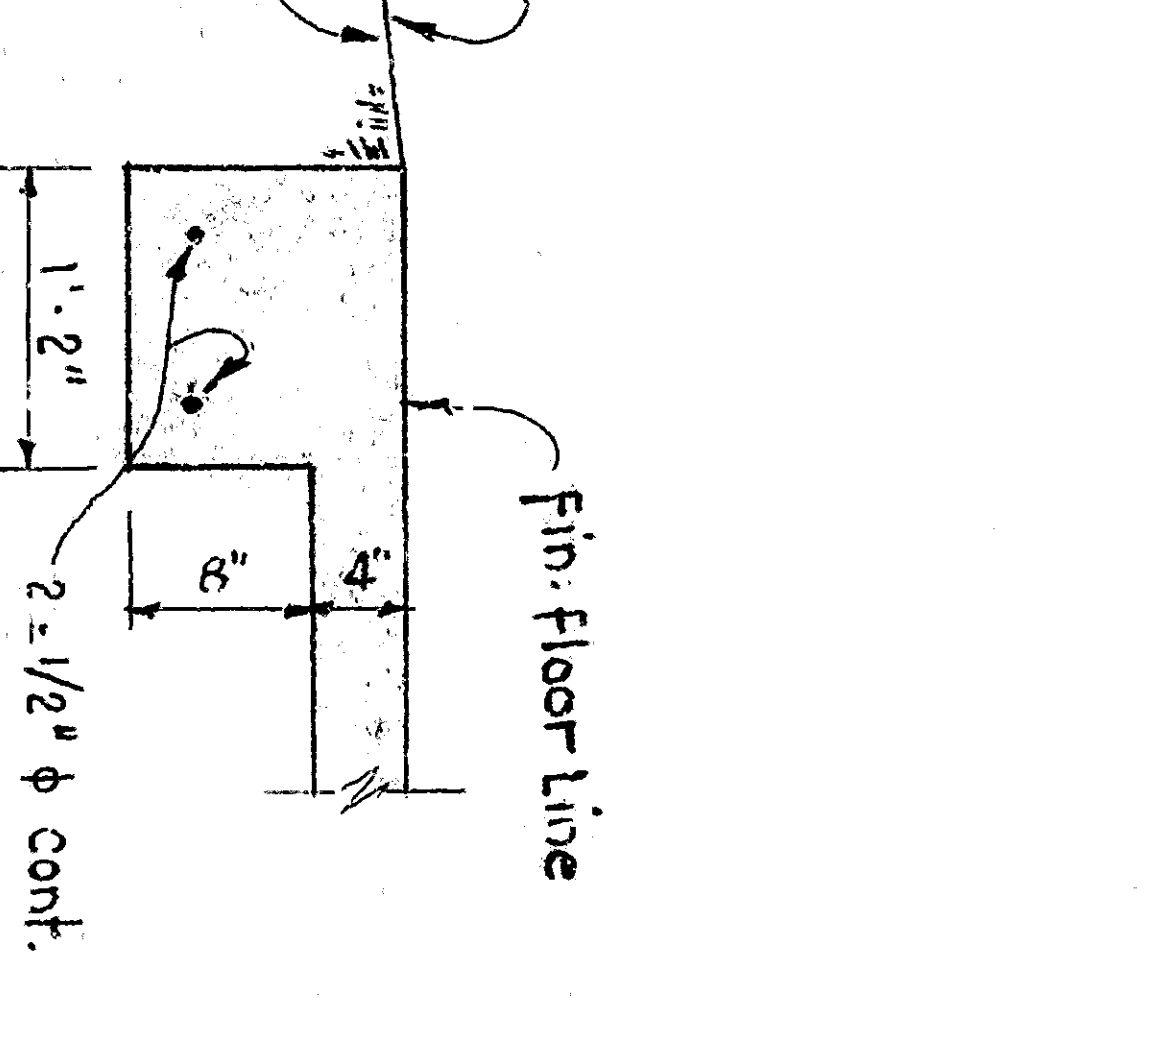
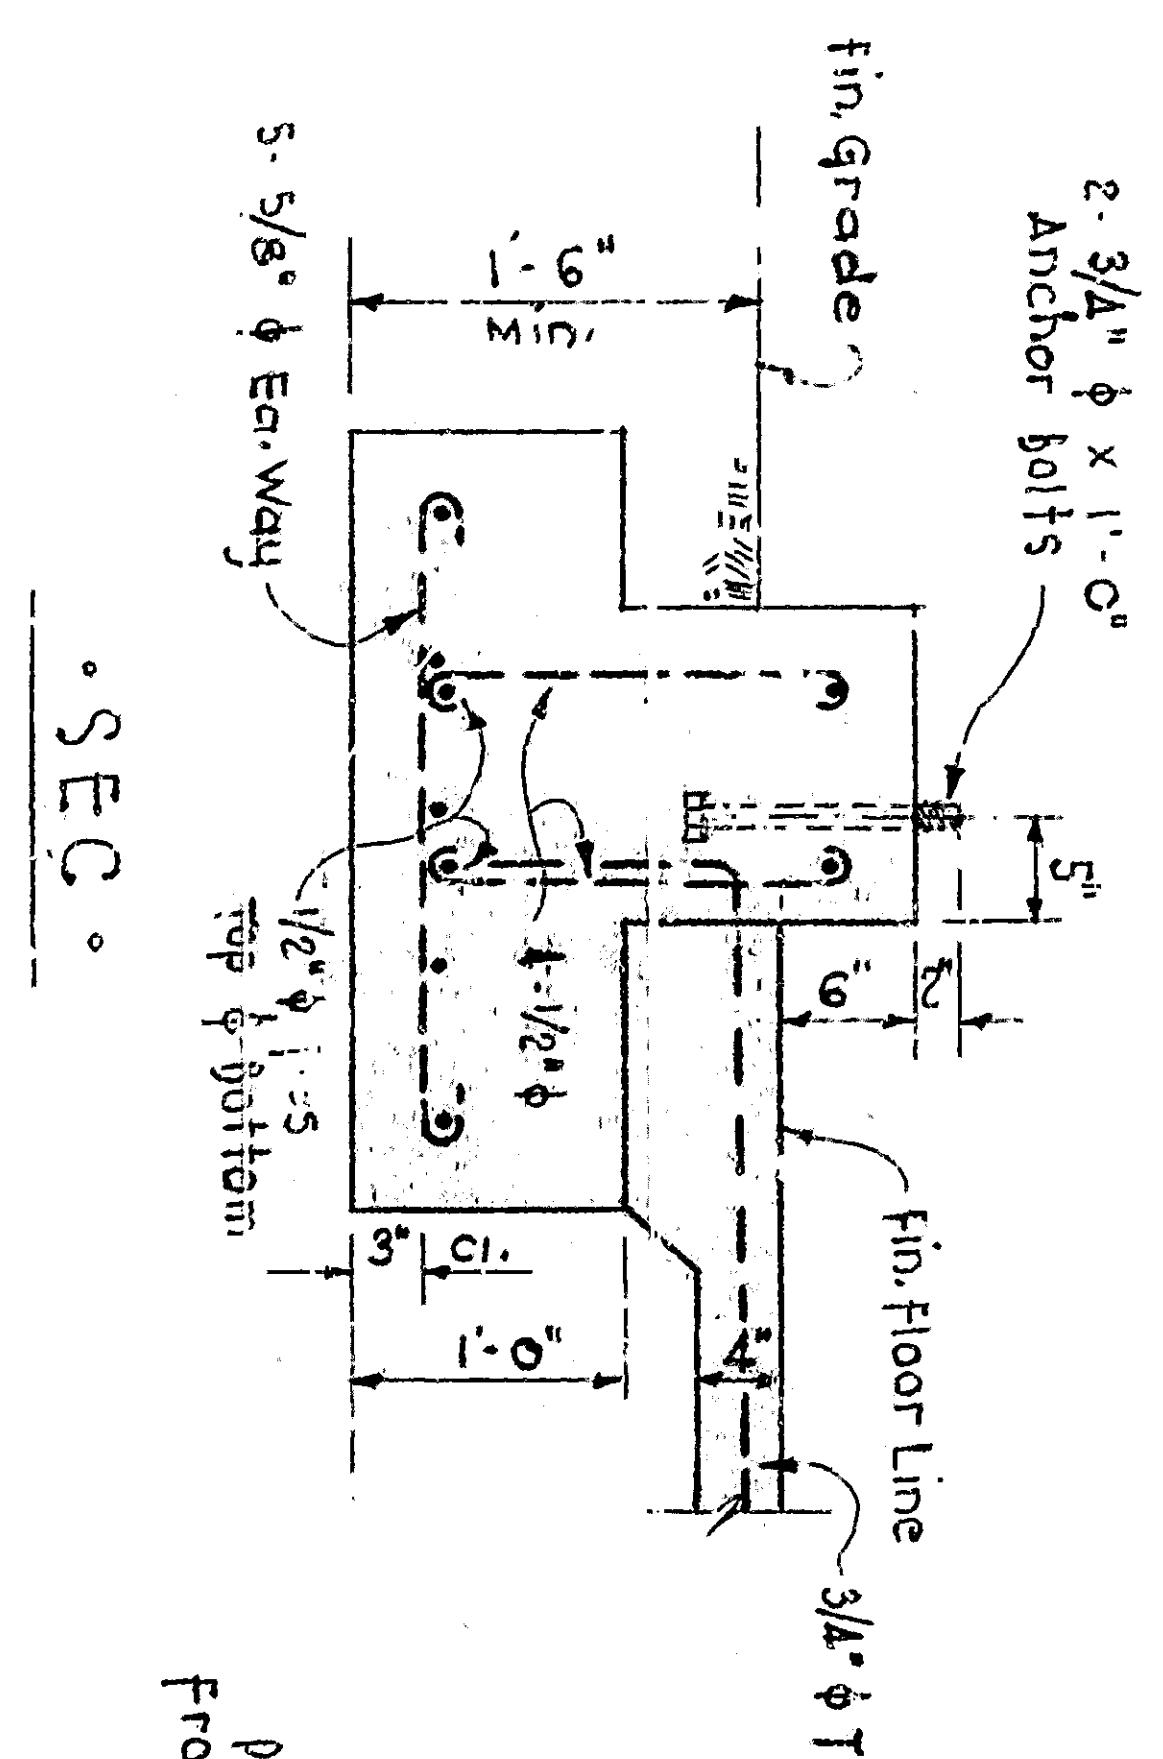


SALVAGED STEEL BLDG. - PARK DEPT. - CITY YARD - FOUNDATION PLAN

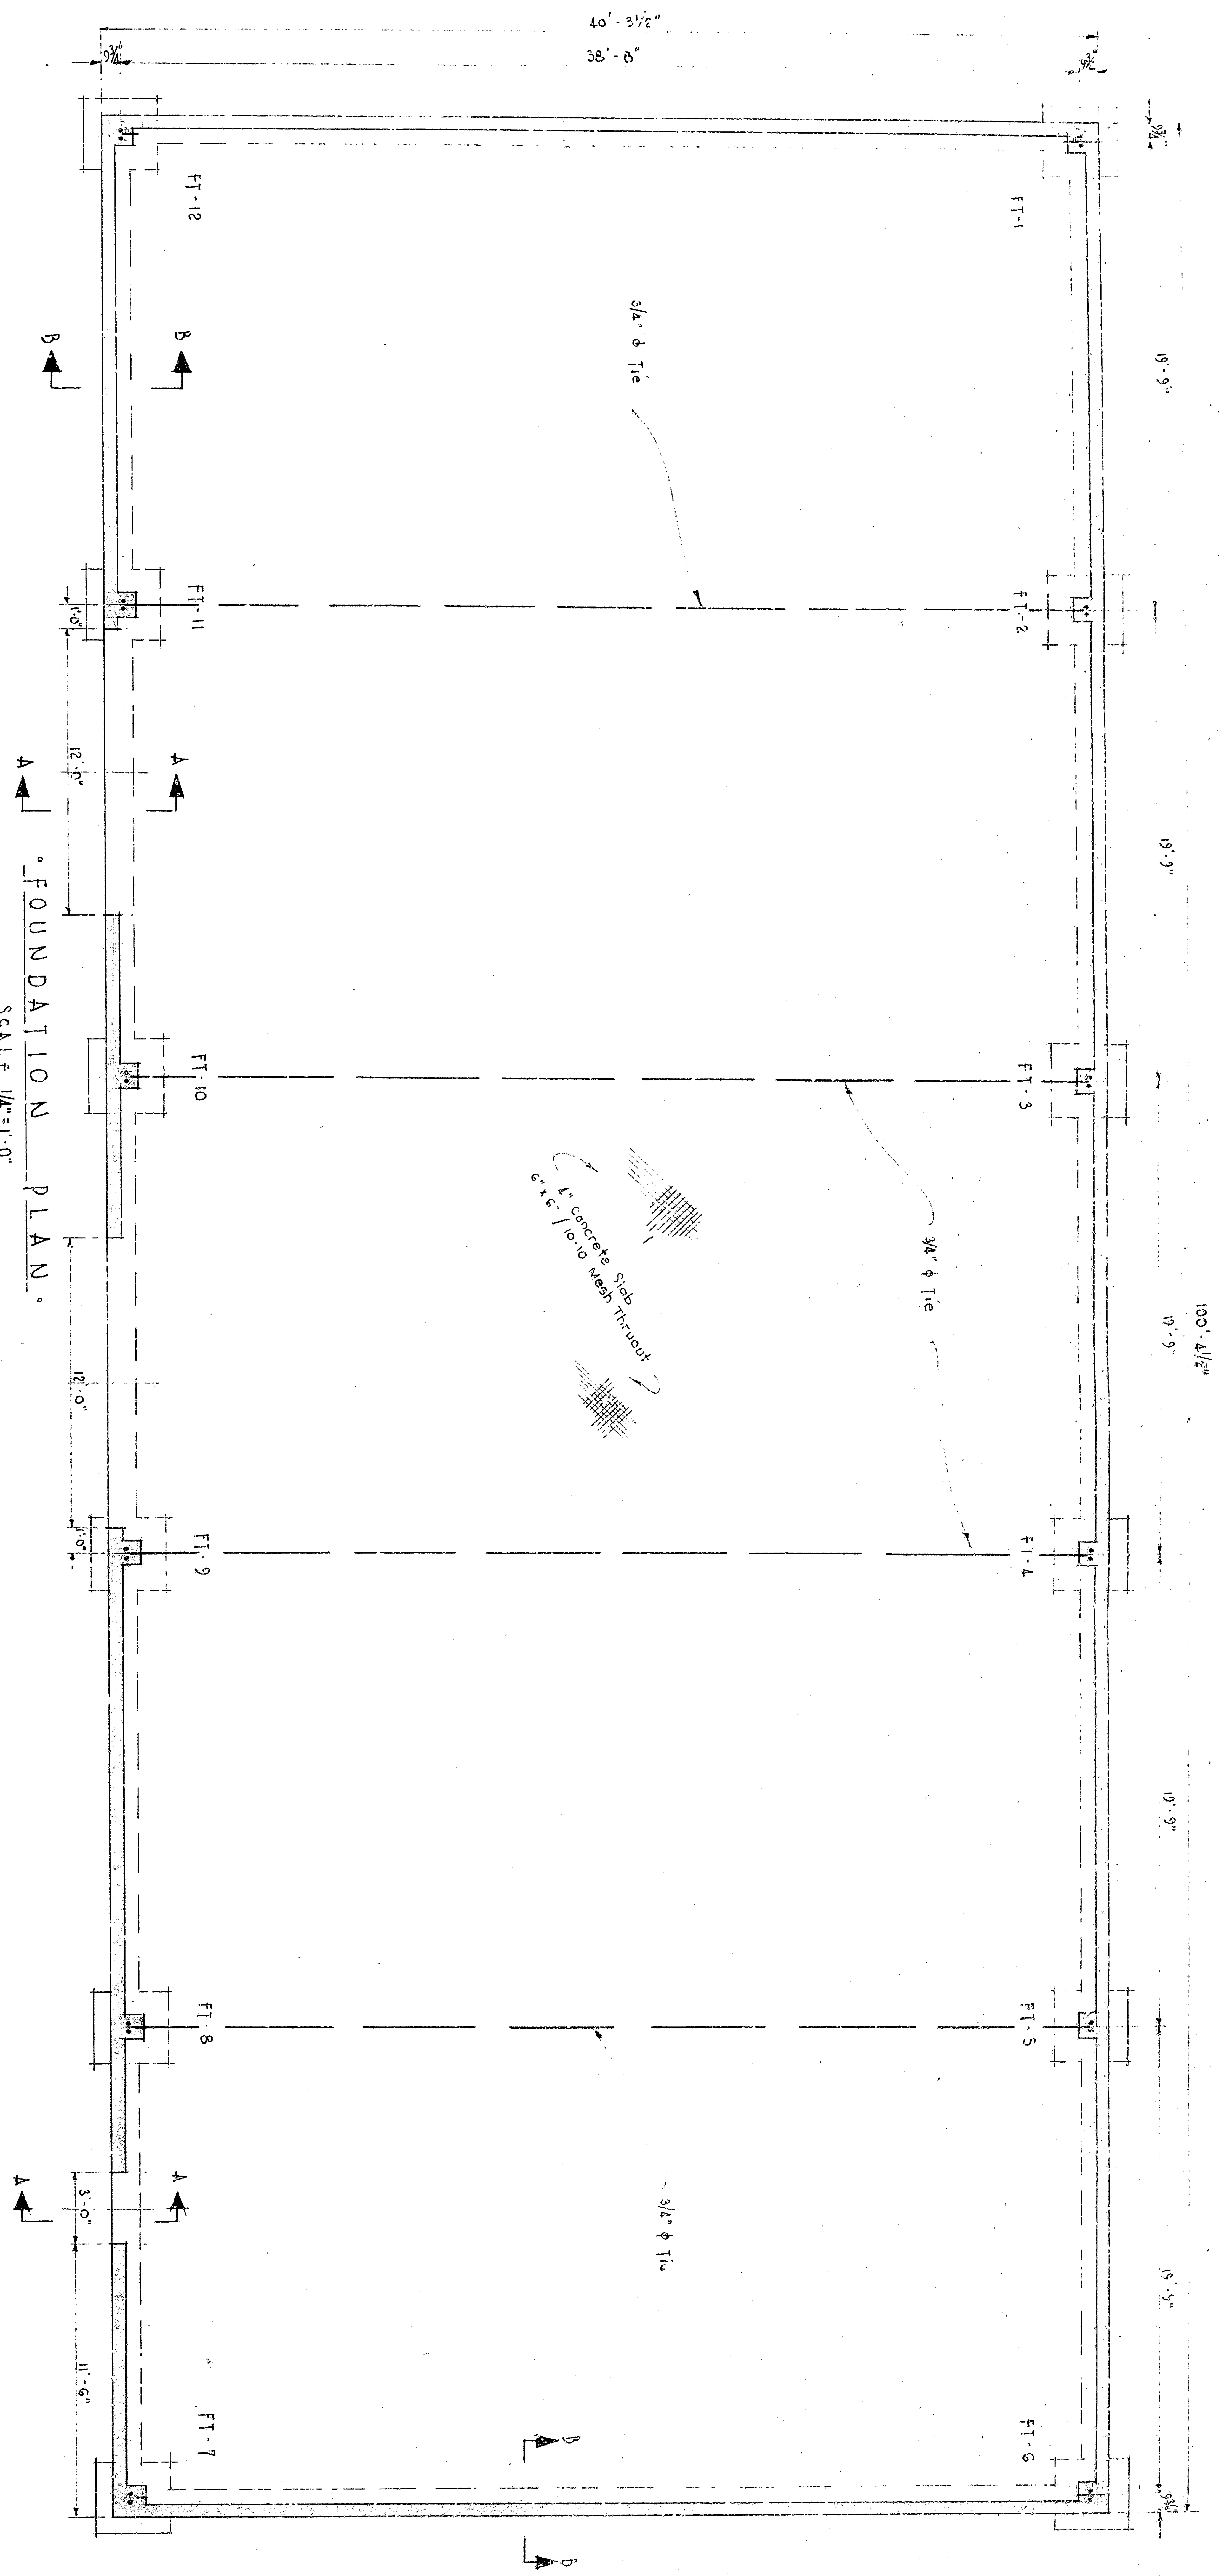

DEPARTMENT OF ENGINEERING CITY OF SAN BERNARDINO	
SALVAGED STEEL BUILDING FOR PARK DEPARTMENT 41 - CITY YARD FOUNDATION PLAN	
SUBMITTED BY <i>[Signature]</i>	DRAWING NO. 2123
CHECKED BY <i>[Signature]</i>	SHEET OF SHEETS