

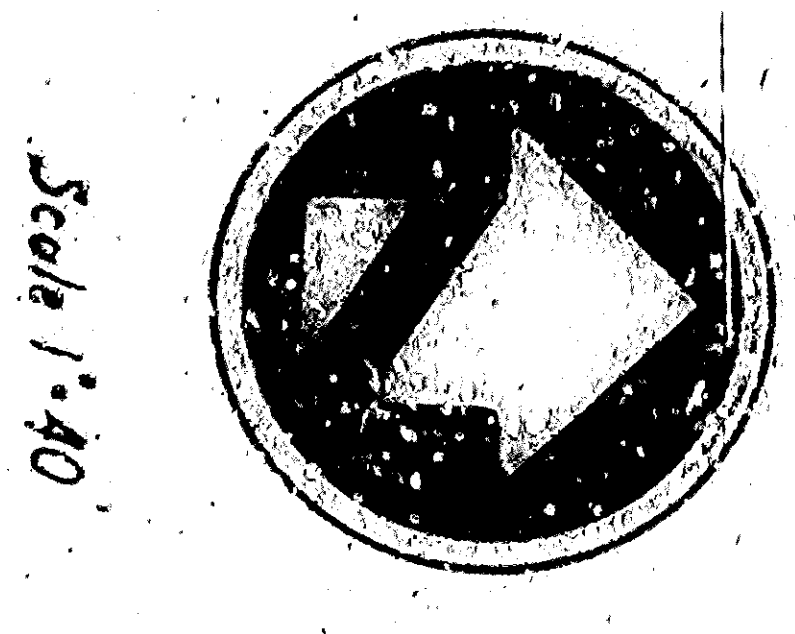


APPROVED: *[Signature]* 1924
 REGISTERED CITY ENGINEER NO. 2872
 DRAWING NO. DRAWN BY: *[Signature]*
 SHEET 13 OF 24 SHEETS CHECKED BY: *[Signature]*
 RECOMMENDED BY: *[Signature]*

STREET LIGHTING PLAN SHEET 1
 DEPARTMENT OF ENGINEERING
 CITY OF SAN BERNARDINO
 BASE LINE STREET
 Between "H" Street and Wabman Avenue
 Widening

 

 

APPROVED: *[Signature]* 1924
 REGISTERED CITY ENGINEER NO. 2872
 DRAWING NO. DRAWN BY: *[Signature]*
 SHEET 13 OF 24 SHEETS CHECKED BY: *[Signature]*
 RECOMMENDED BY: *[Signature]*

STREET LIGHTING PLAN SHEET 1
CITY OF SAN BERNARDINO
DEPARTMENT OF ENGINEERING
BASE LINE STREET
 Between "H" Street and Wabman Avenue
 (Widening)