


DEPARTMENT OF ENGINEERING CITY OF SAN BERNARDINO	
MEADOWBROOK PROJECT AREA NO. 1 CALIF R-10	
INTERSECTION PLANS ELECTRICAL DETAILS	
ACCEPTED BY: <i>[Signature]</i> STAFF ENGINEER	DRAWING NO. 2866 SHEET 9 OF 11 SHEETS
DESIGNED BY: <i>[Signature]</i> CIVIL ENGINEER NO. 444	CHECKED BY: <i>[Signature]</i> CIVIL ENGINEER NO. 477



DEPARTMENT OF ENGINEERING CITY OF SAN BERNARDINO INTERSECTION PLANS ELECTRICAL DETAILS	MEADOWBROOK PROJECT AREA NO. 1 CALIF. R-10
ACCEPTED BY: <i>[Signature]</i> STAFF ENGINEER	DRAWING NO. 2866 SHEET 9 OF 11 SHEETS
DRAWING NO. 2866 SHEET 9 OF 11 SHEETS	CHECKED BY: <i>[Signature]</i> STAFF ENGINEER