


# GRADING PLAN TRACT NO. 7368

GARNER TRACEDAS & TROY - CIVIL ENGINEERING - LAND SURVEYING


Prepared by:  
Garner Tracedas & Troy  
Civil Engineering  
322 West 1st Street  
San Bernardino, California  
No. 12-5-0188

 

Note: All elevations are in feet above sea level unless otherwise noted.

- NOTES:**
1. All spot shown on plan show existing conditions.
  2. All spot shown on plan show proposed conditions.
  3. All spot shown on plan show proposed conditions.
Submitted by: *Frank Tracedas*  
FRANK TRACEDAS & TROY

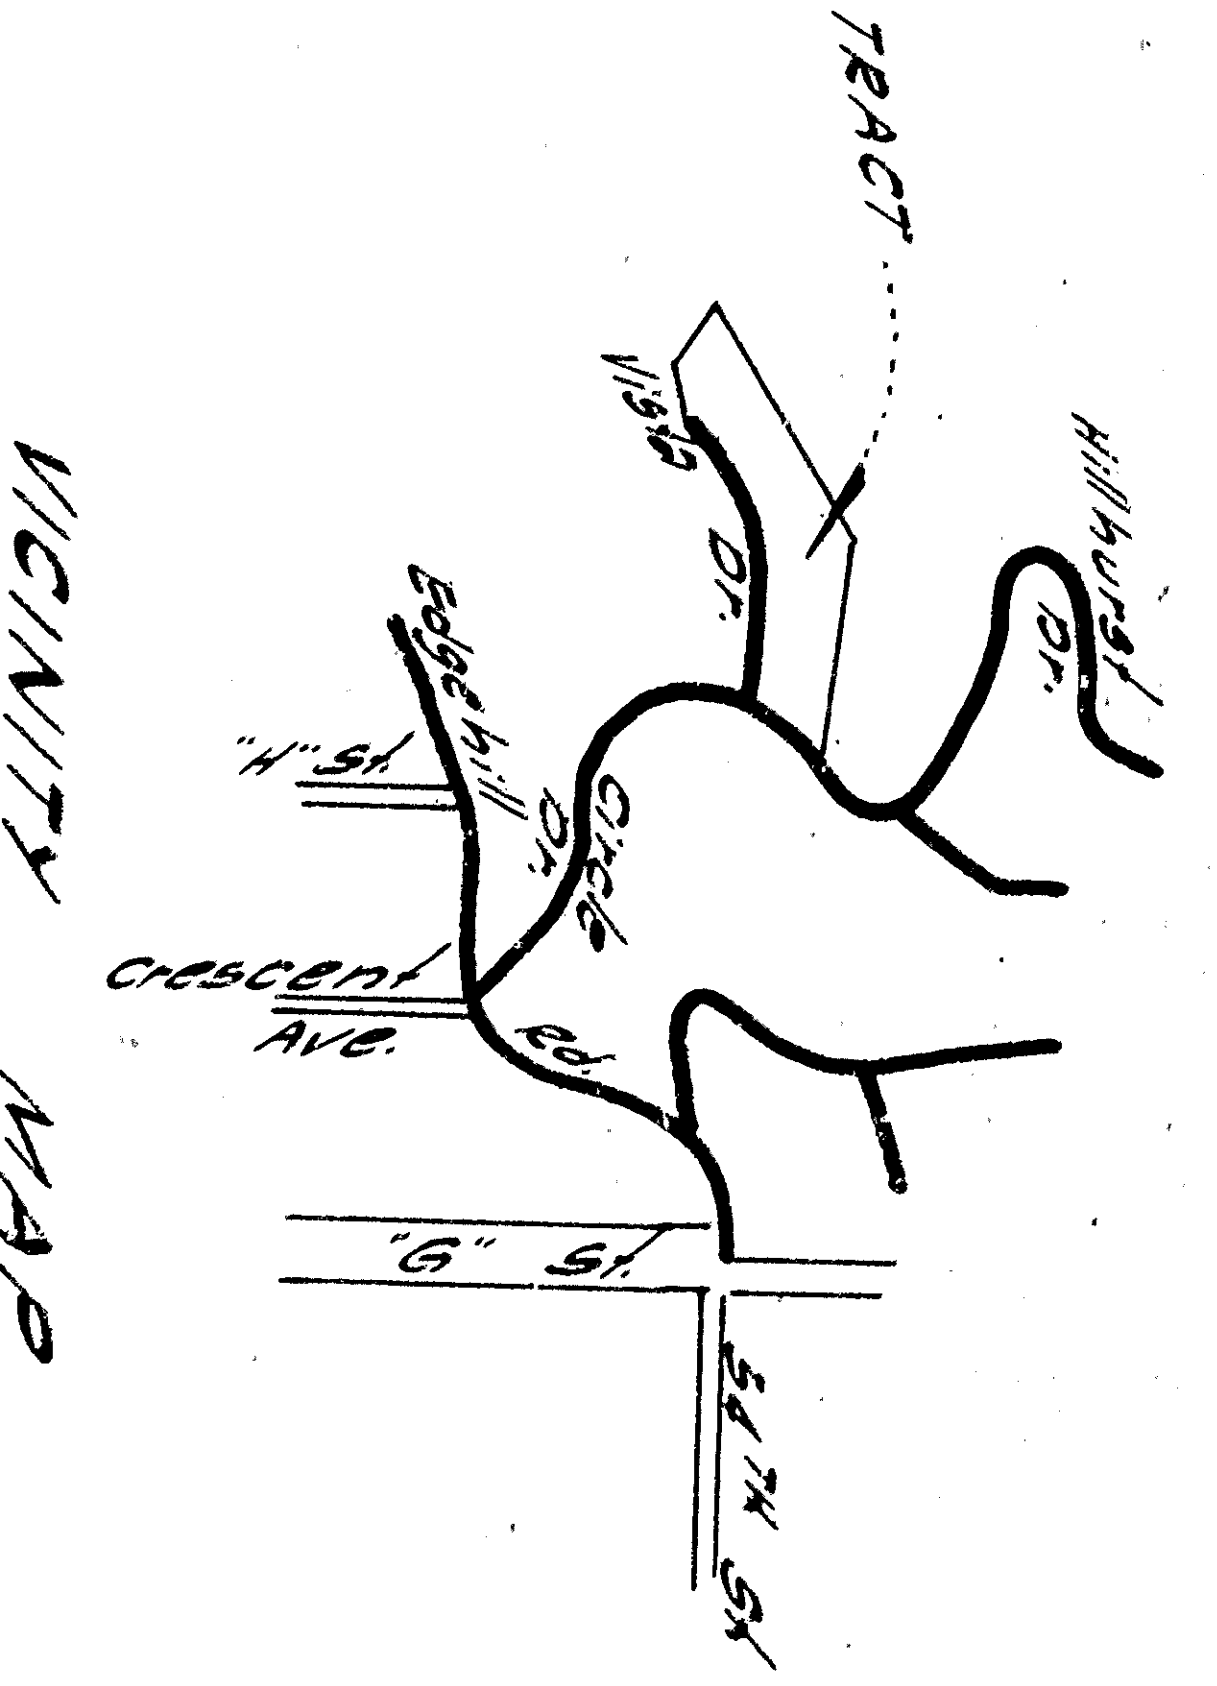


APPROVED	DATE	BY
<i>Frank Tracedas</i>	10-1-53	FT
CITY ENGINEER	10-1-53	FT
CITY OF SAN BERNARDINO		
SCALE	1" = 40'	

# GRADING PLAN TRACT NO. 7368

GARNER TRACEDAS & TROY - CIVIL ENGINEERING - LAND SURVEYING


Prepared by:  
Garner Tracedas & Troy  
Civil Engineering  
322 West 1st Street  
San Bernardino, California  
No. 12-5-0188

 

Note: All elevations are in feet above mean sea level unless otherwise noted.

- NOTES:**
1. All spot shown on this plan are based on a comparison with a true surface in 1957. City of San Bernardino.
  2. Spot elevations are shown at various points on the plan. The spot elevations are based on a true surface in 1957.
  3. Minimum slope is 1%.
  4. Maximum slope is 12%.
  5. Minimum width of road is 12 feet.
  6. Minimum width of driveway is 8 feet.
  7. Minimum width of sidewalk is 4 feet.
  8. All grades shown are based on a true surface in 1957.
  9. All spot shown on this plan are based on a comparison with a true surface in 1957.
Submitted by: *Frank Tracedas*  
FRANK TRACEDAS & TROY

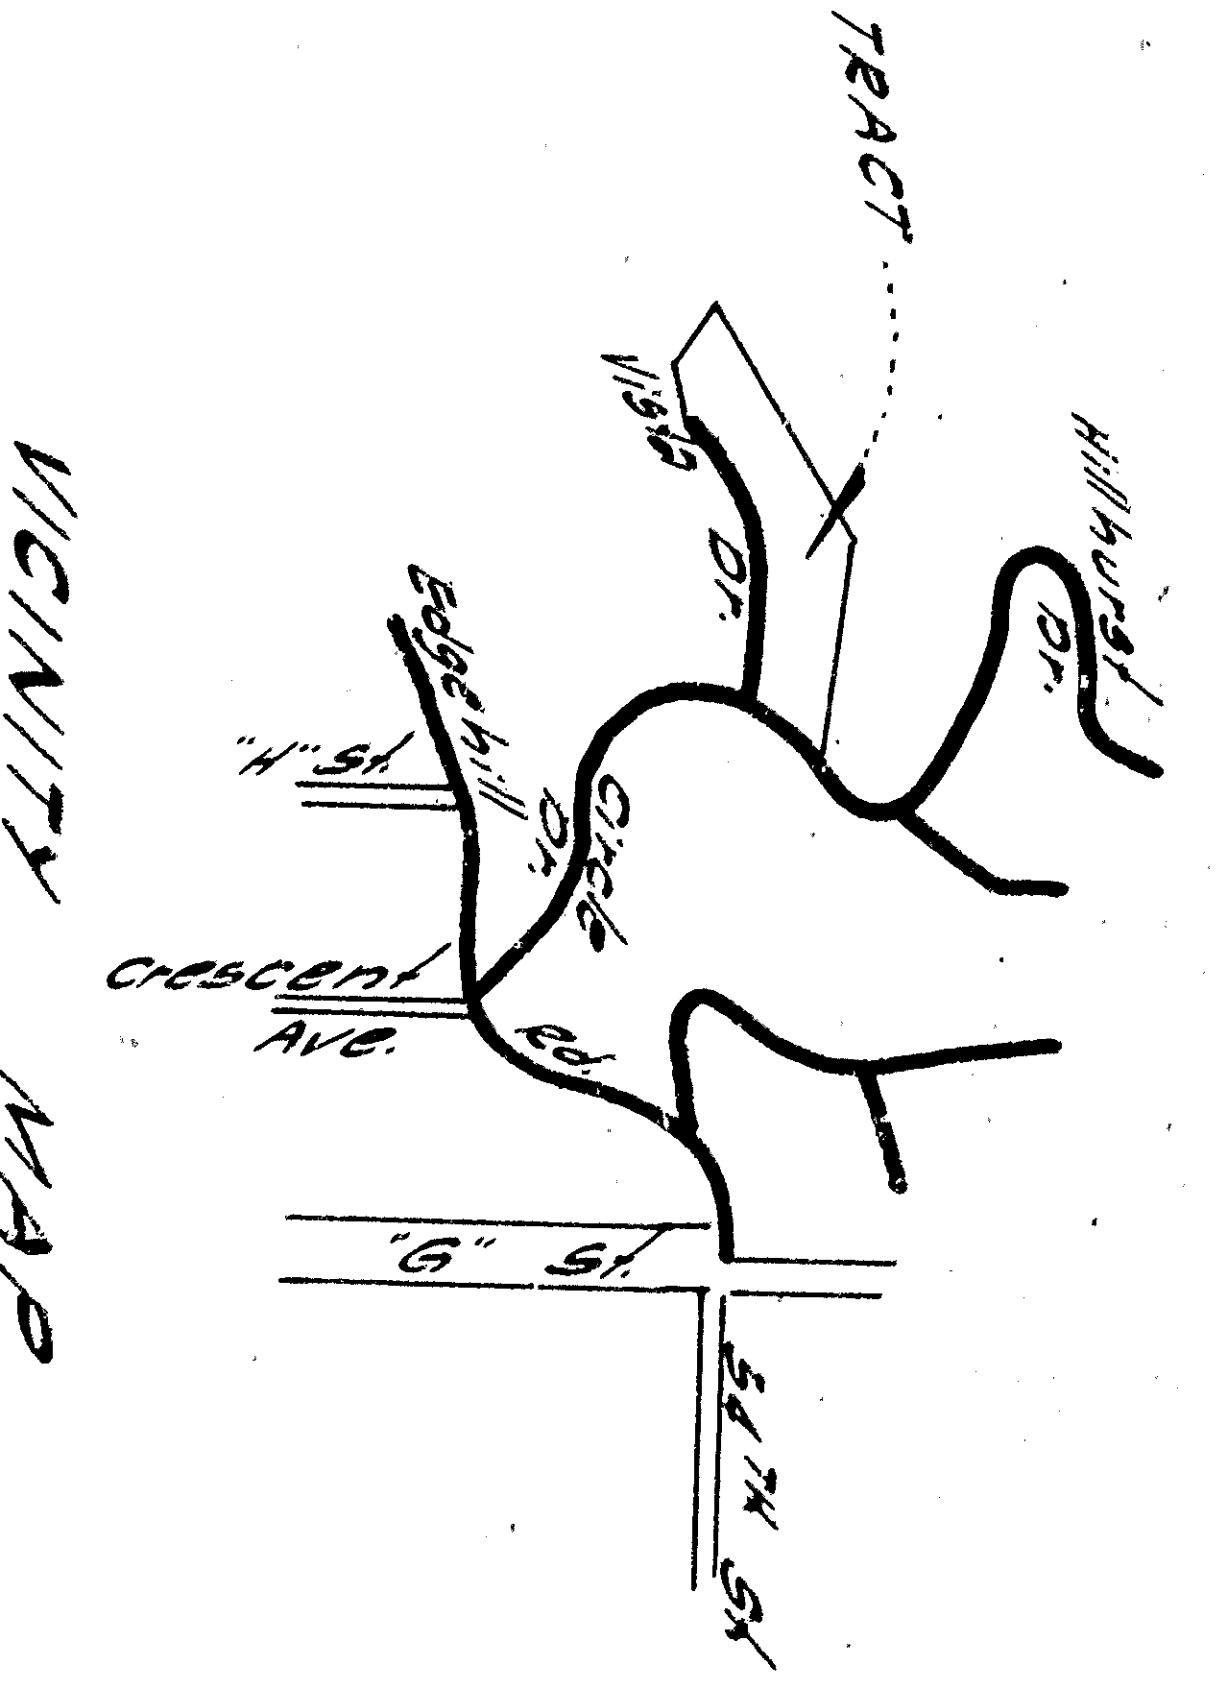

APPROVED	DATE	BY
<i>Frank Tracedas</i>	10-1-57	CE
<i>Garner Tracedas &amp; Troy</i>	10-1-57	CE
CITY OF SAN BERNARDINO		
Sheet 1	of 1	