


BASE LINE STREET



No. 1797
 PLAN AND PROFILE
 OF WASTEWATER PIPE SEWER
 IN THE SUBDIVISION
 STODDARD AVENUE
 BETWEEN TENTH STREET AND TWENTIETH STREET
 Scale (Profile) Vertical 1" = 4'
 (Plan) 1" = 40' October 21, 1922



ENGINEER
 STODDARD AVENUE

ENGINEER
 STODDARD AVENUE

10/21/22

10/21/22