


PLAN OF RETURN  
Scale 1/8" = 1'

 

SECTION OF SIDEWALK  
Scale 1/2" = 1'

SECTION OF CURB  
Scale 1/2" = 1'

SECTION OF PAVEMENT AT A-A  
Scale 1/8" = 1'

SECTION OF PAVEMENT AT B-B  
Scale 1/8" = 1'

SECTION OF PAVEMENT AT E-E  
Scale 1/8" = 1'


SECTION OF PAVEMENT AT C-C  
Scale 1/8" = 1'

SECTION OF PAVEMENT AT F-F  
Scale 1/8" = 1'

SECTION OF PAVEMENT AT D-D  
Scale 1/8" = 1'

SECTION OF PAVEMENT AT G-G  
Scale 1/8" = 1'

PLAN  
Scale 1/4" = 1'

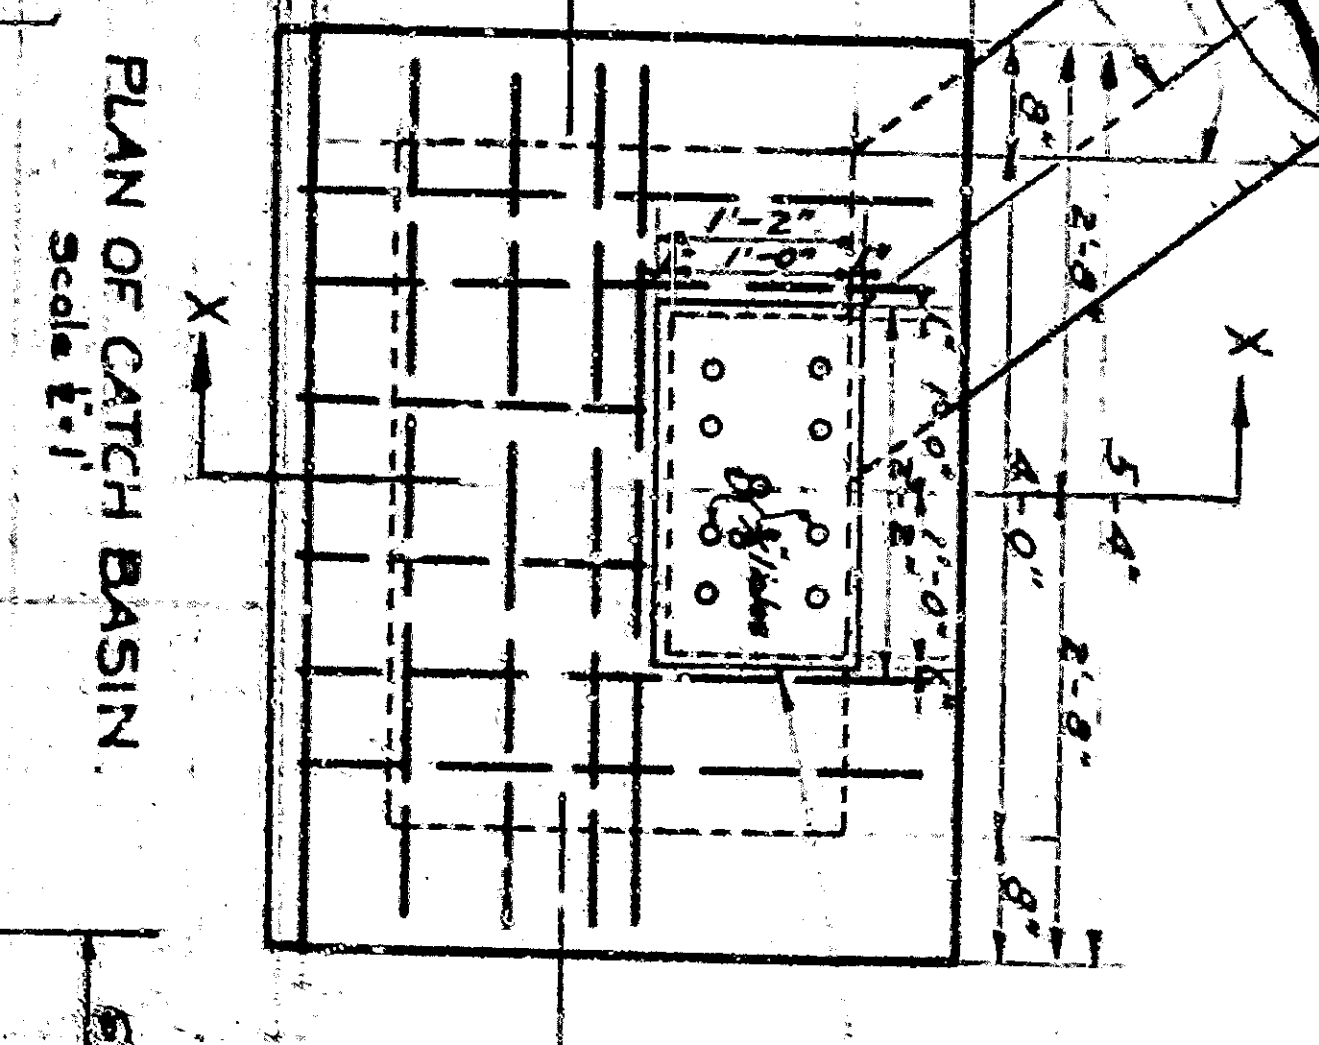

PLAN OF CATCH BASIN  
Scale 1" = 1'

FRONT ELEVATION  
Scale 1" = 1'

PROFILE AT WEST CURB LINE

PROFILE AT CENTER LINE OF STREET



PROFILE AT EAST CURB LINE

Approximate Present Surface of Ground  
Grade to which work shall be done

Approximate Present Surface of Ground  
Grade to which work shall be done

Approximate Present Surface of Ground  
Grade to which work shall be done



 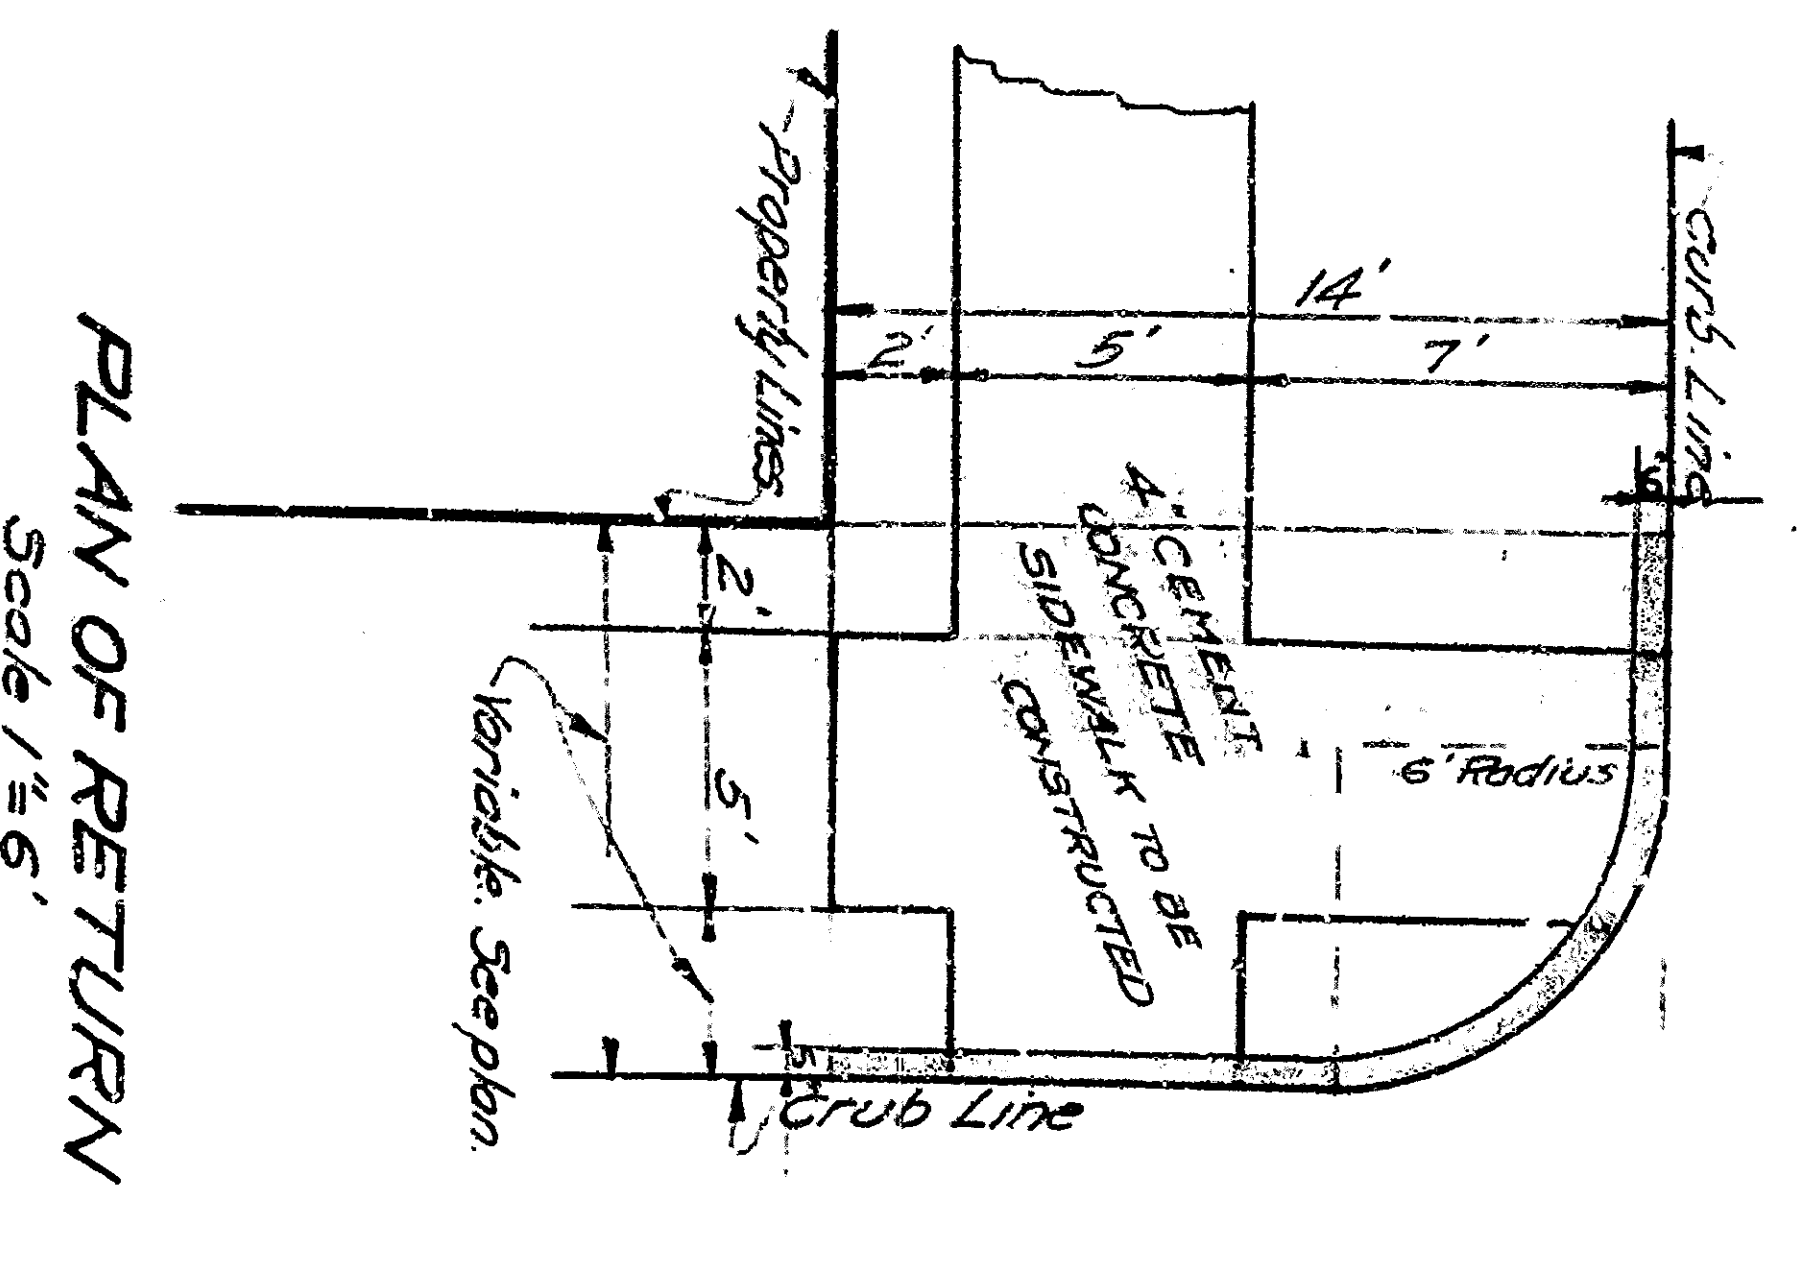

North, Rail North from  
The Michigan Topo and  
Scale of Railway Company