



1. WATER CONSERVATION  
 2. JOINT VENTILATION  
 3. CITY OF SAN BERNARDINO  
 4. SAN BERNARDINO COUNTY  
 5. 1969

**LETTERING FOR CURTAIN WALL**


Note: Dimensions and quantities, etc., of  
 lettering to be indicated on drawings.

 

**FRONT (WEST) ELEVATION**  
Scale: 1/8" = 1'-0"

 

**EAST ELEVATION**  
Scale: 1/8" = 1'-0"

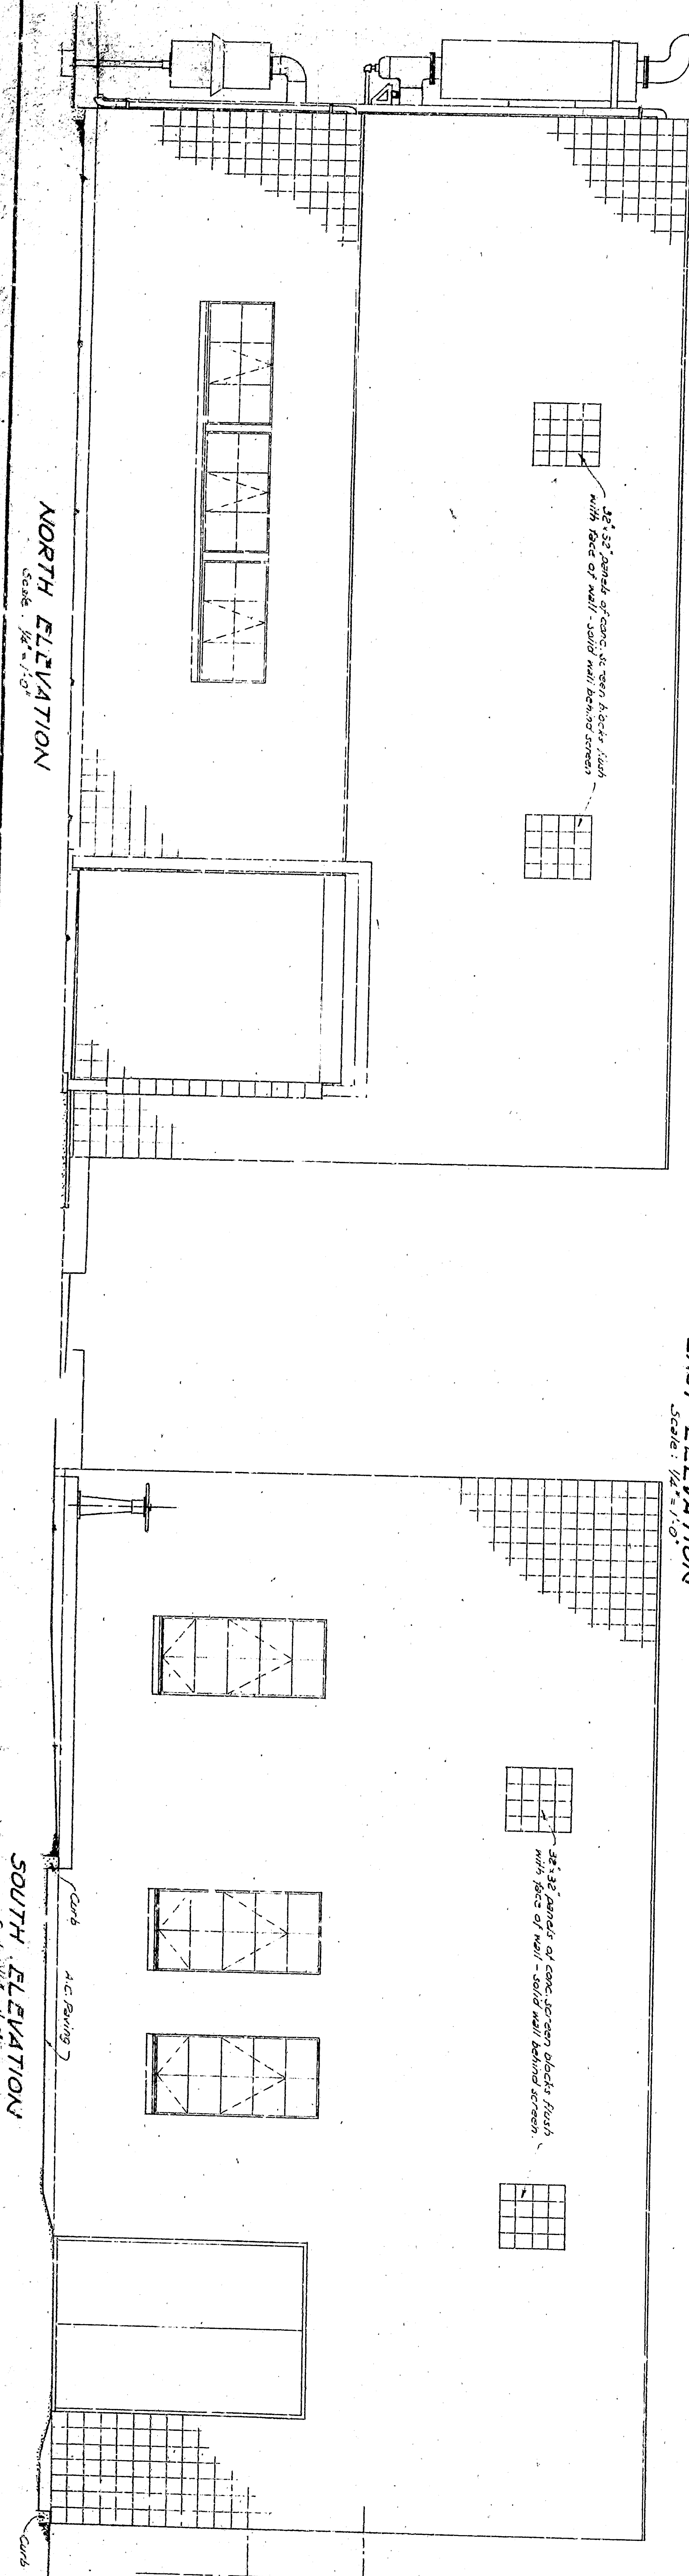

**NORTH ELEVATION**  
Scale: 1/8" = 1'-0"

**SOUTH ELEVATION**  
Scale: 1/8" = 1'-0"


Revised 2/20/69  
**EFFLUENT RECLAMATION  
 PUMPING STATION  
 SAN BERNARDINO  
 CALIFORNIA**  
 1969  
 CURTIS ARCHITECTURAL COMPANY  
 CONSULTING ARCHITECTS  
**ELEVATIONS**




1. WATER CONSERVATION  
 2. JOINT VENTILATION  
 3. CITY OF SAN BERNARDINO  
 4. SAN BERNARDINO COUNTY  
 5. 1969

**LETTERING FOR CURTAIN WALL**


LETTERS TO BE ADJUSTED TO FIT

 

**FRONT (WEST) ELEVATION**  
Scale: 1/8" = 1'-0"

 

**EAST ELEVATION**  
Scale: 1/8" = 1'-0"

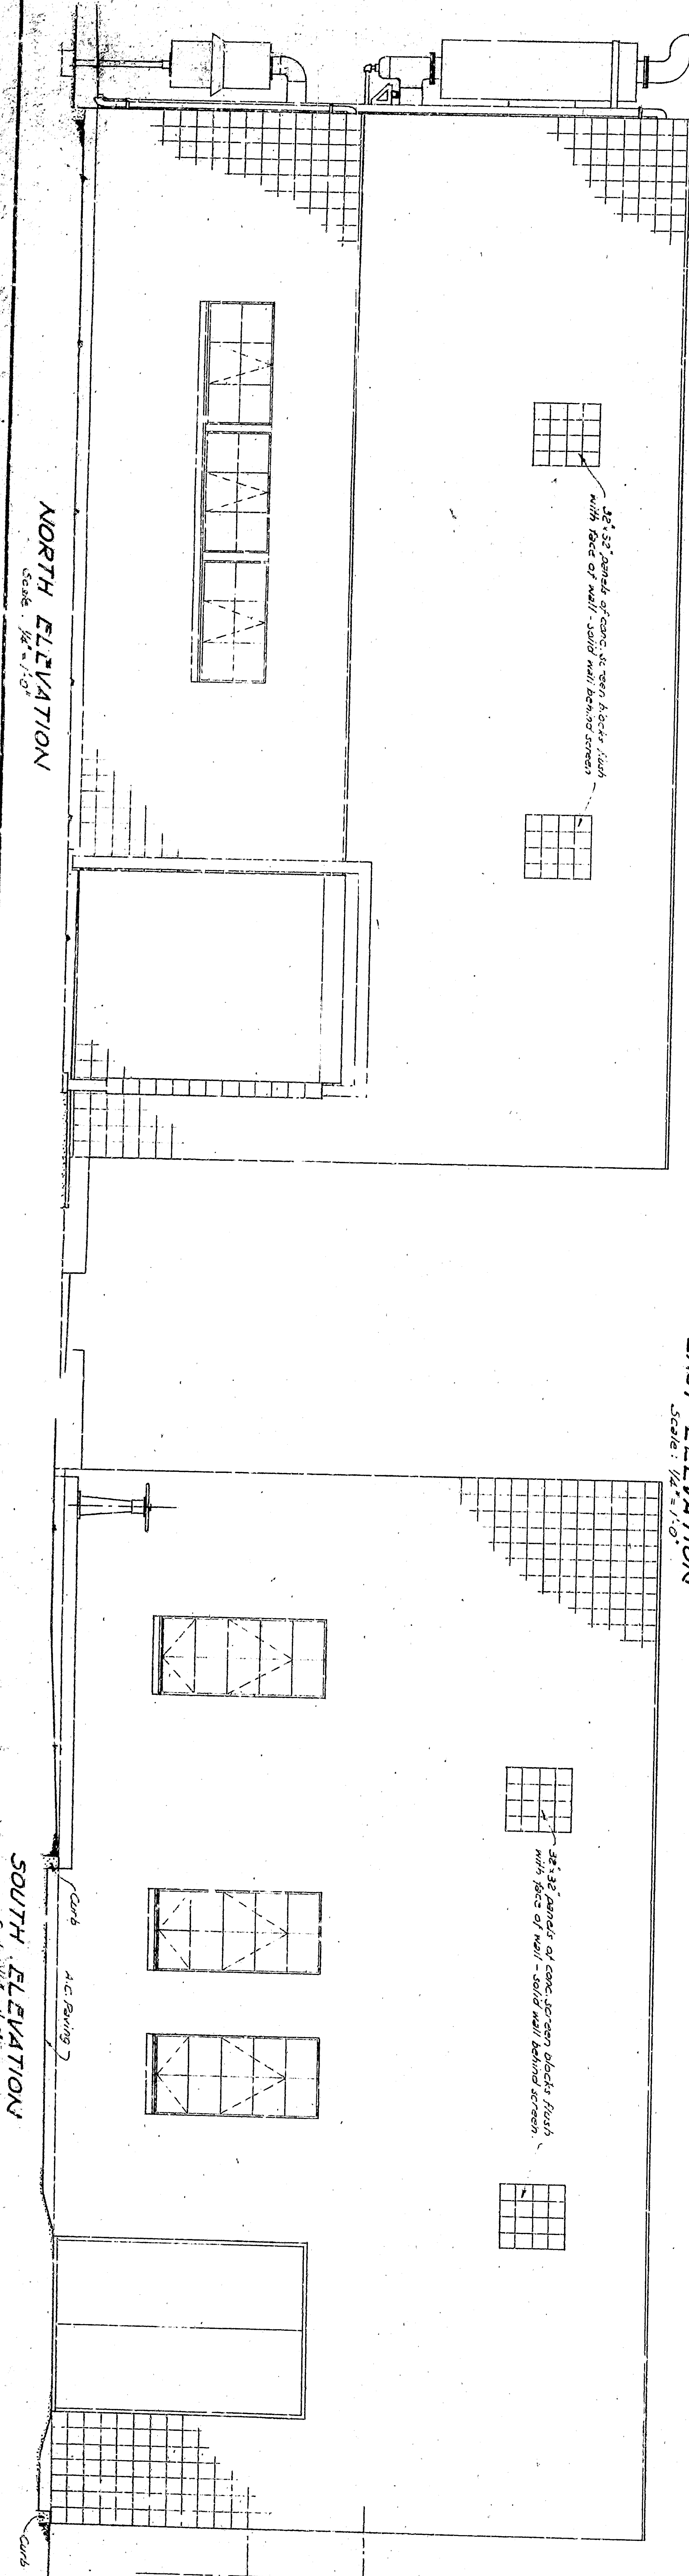

**NORTH ELEVATION**  
Scale: 1/8" = 1'-0"

**SOUTH ELEVATION**  
Scale: 1/8" = 1'-0"

Revised 2/20/69  
**EFFLUENT RECLAMATION  
 PUMPING STATION  
 SAN BERNARDINO  
 CALIFORNIA  
 1969**  
 CURTAIN ENGINEERING COMPANY  
 CONSULTING ENGINEERS  
 ELEVATIONS