

 
 


DATE	BY	CHECKED
10/11/64	D. DEWITT	D. DEWITT
10/11/64	D. DEWITT	D. DEWITT
10/11/64	D. DEWITT	D. DEWITT

DATE	BY	CHECKED
10/11/64	D. DEWITT	D. DEWITT
10/11/64	D. DEWITT	D. DEWITT
10/11/64	D. DEWITT	D. DEWITT

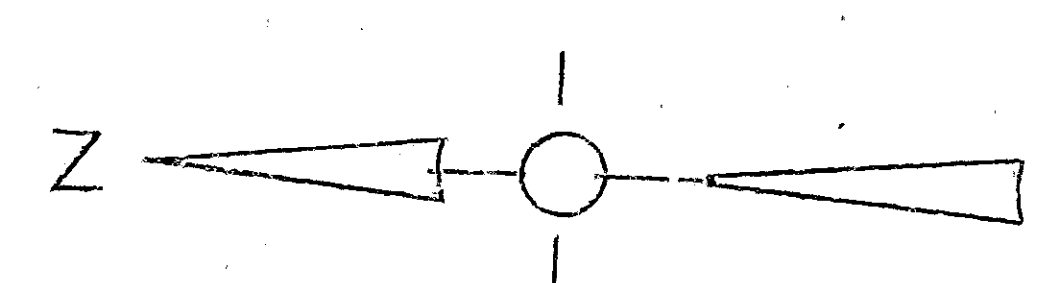

*Structure of Taper & Taper
Taper 72\"/>*

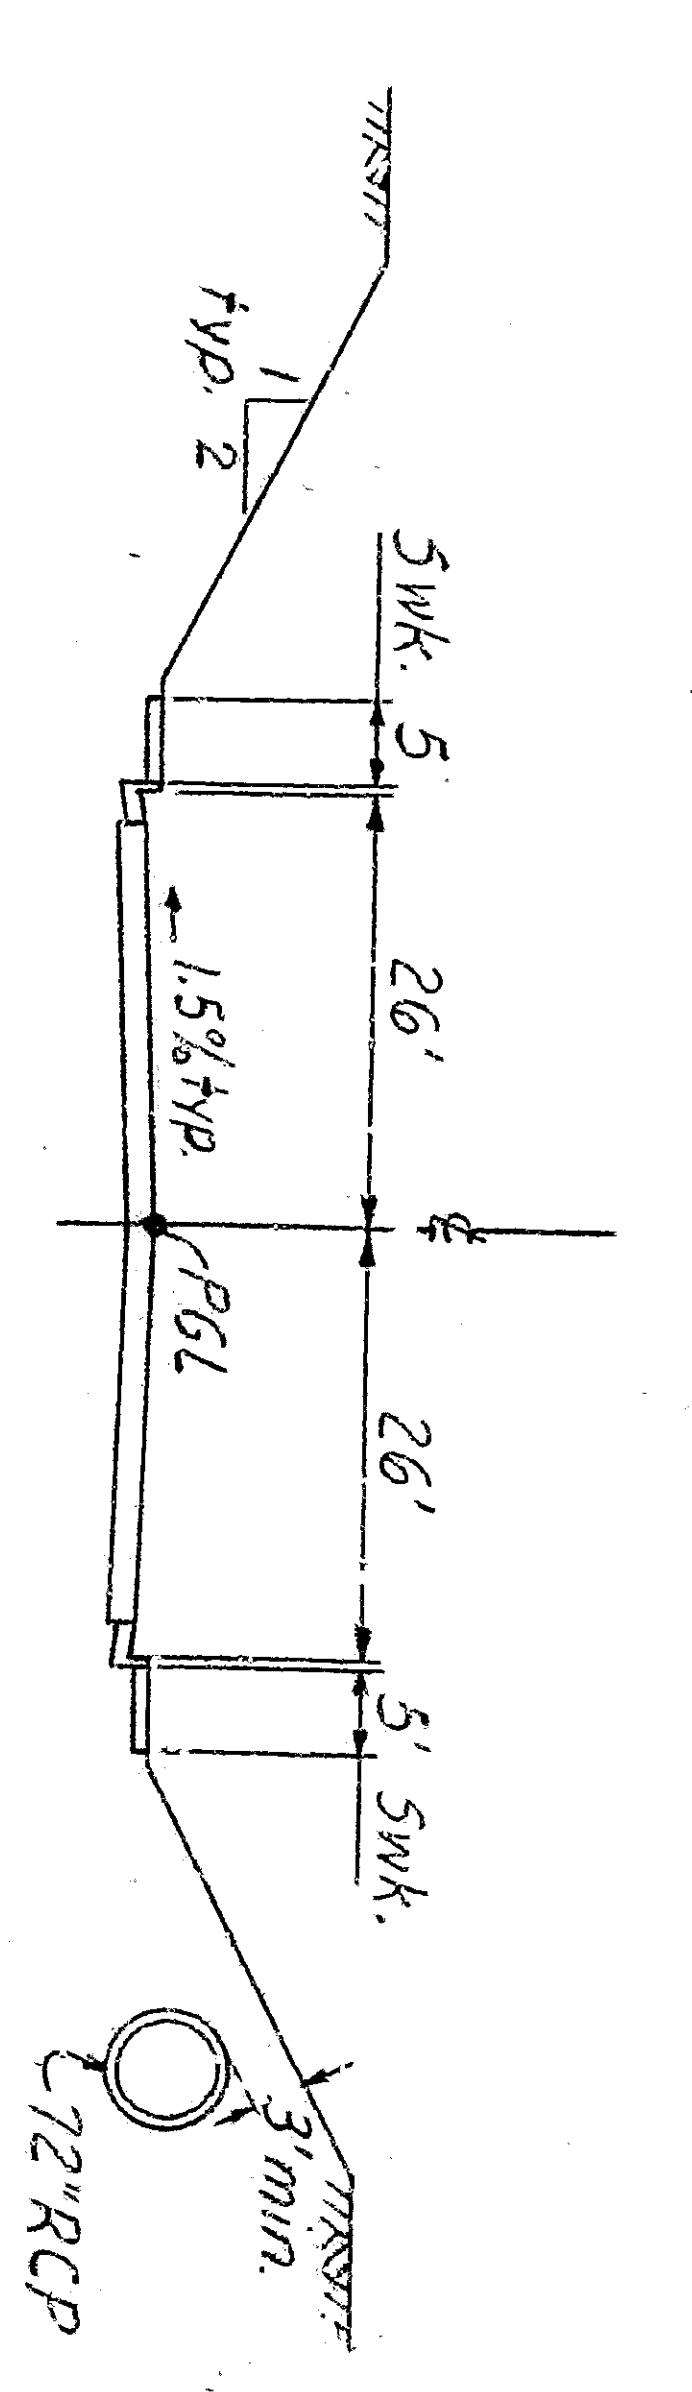

PROJECT NO.	DATE	PROJECT NAME	CITY	STATE	COUNTY
563	9/11/64	RIALTO AVE. GRADY SEPARATION	SAN FRANCISCO	CALIF.	SAN FRANCISCO

CITY OF SAN BERNARDINO
 RIALTO AVE. GRADY SEPARATION
 S.P.C. AND AT-SERV./H-3080A LINE)
 PLAN AND PROFILE SHEET 2
 DELEW, CANTER COMPANY
 ENGINEERS
 750 N. 1st St., 10th Fl.
 SAN FRANCISCO, CALIFORNIA
 DATE: 9/11/64
 SHEET NO. 2