


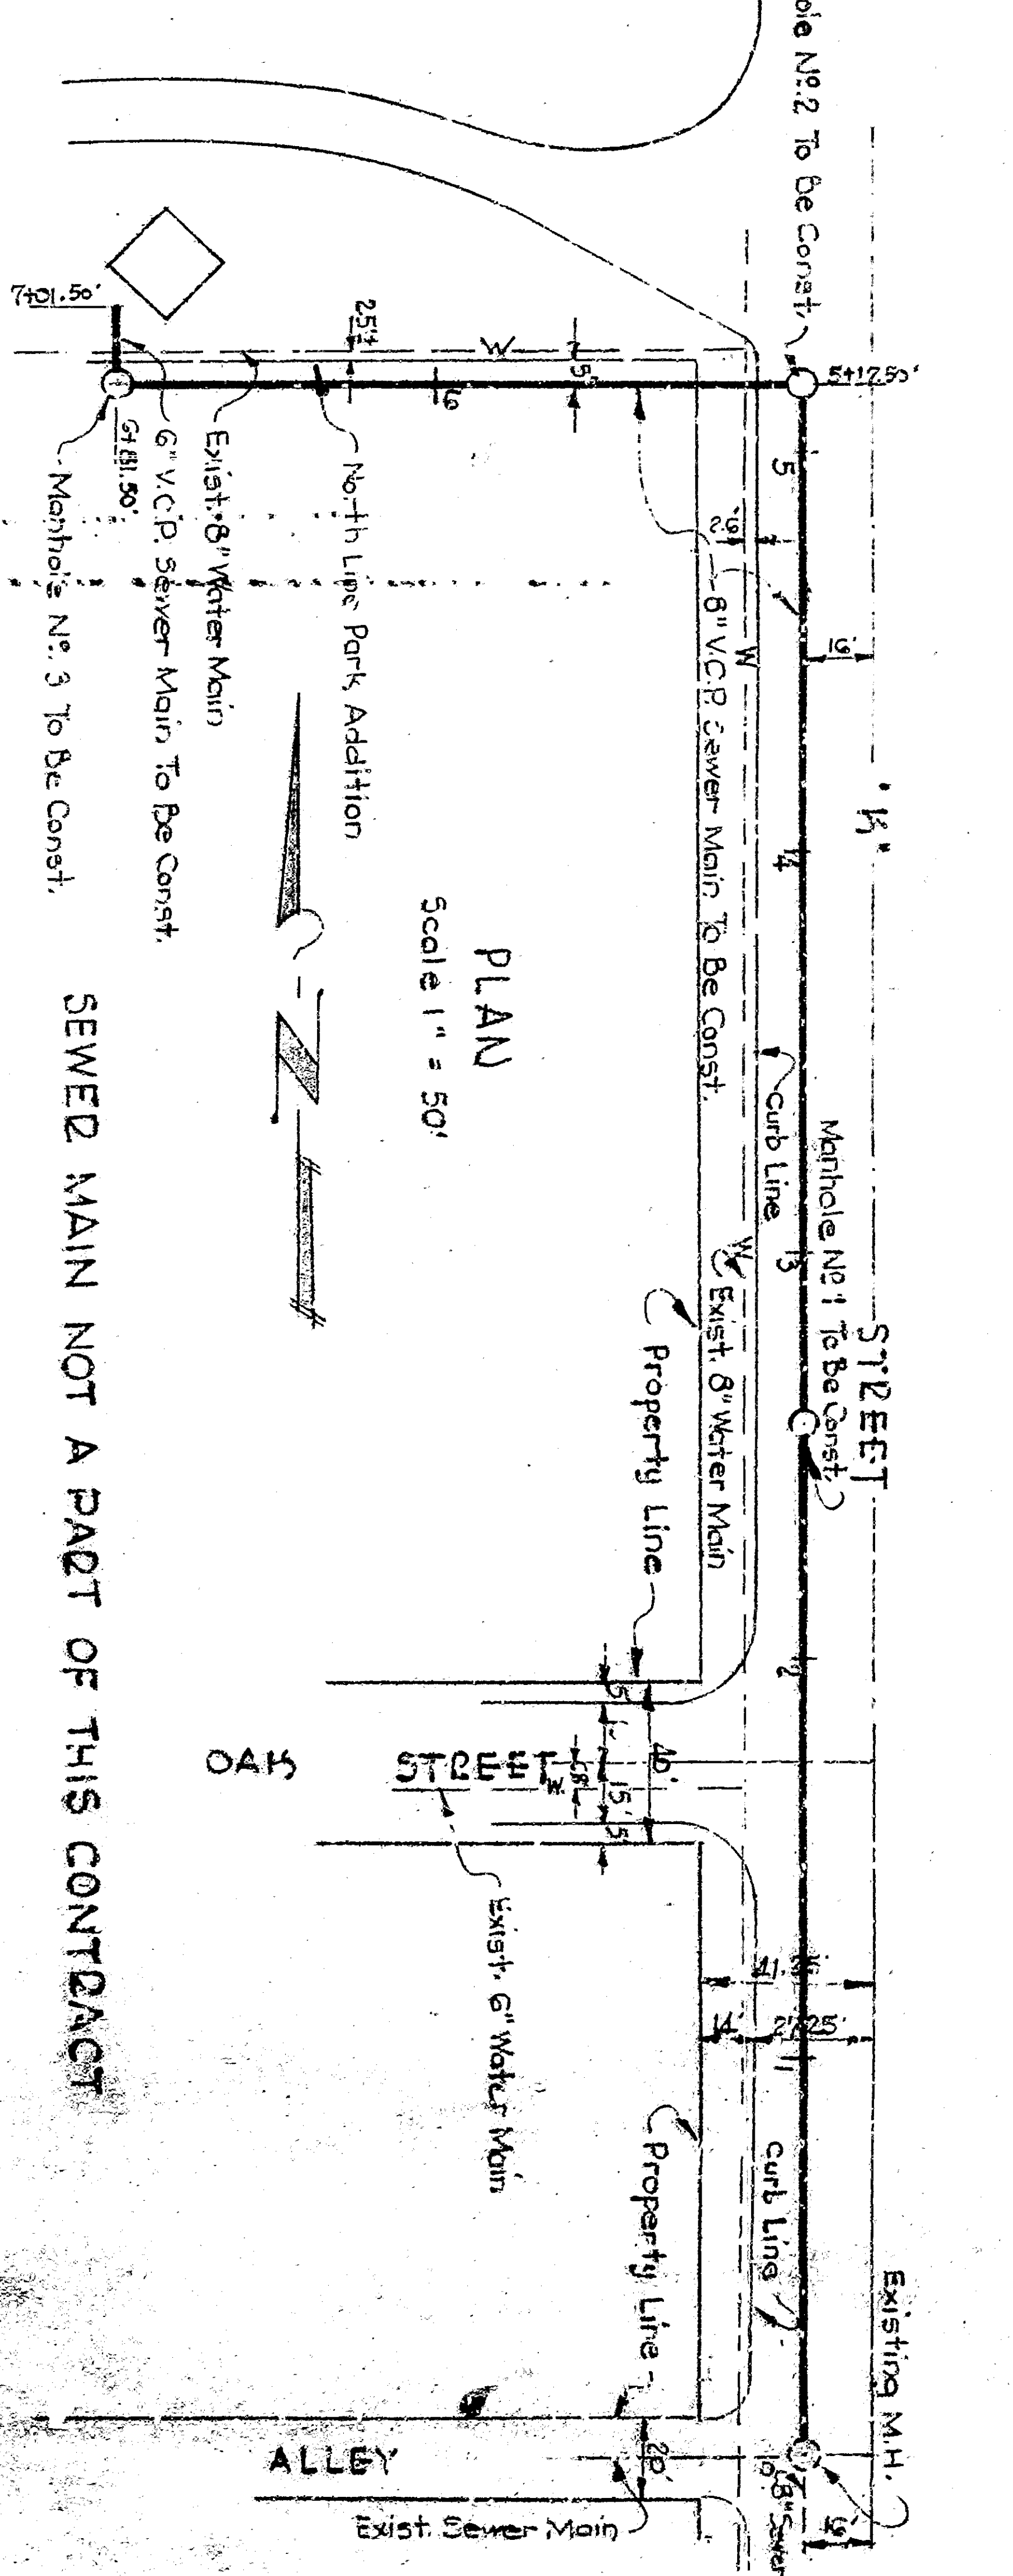


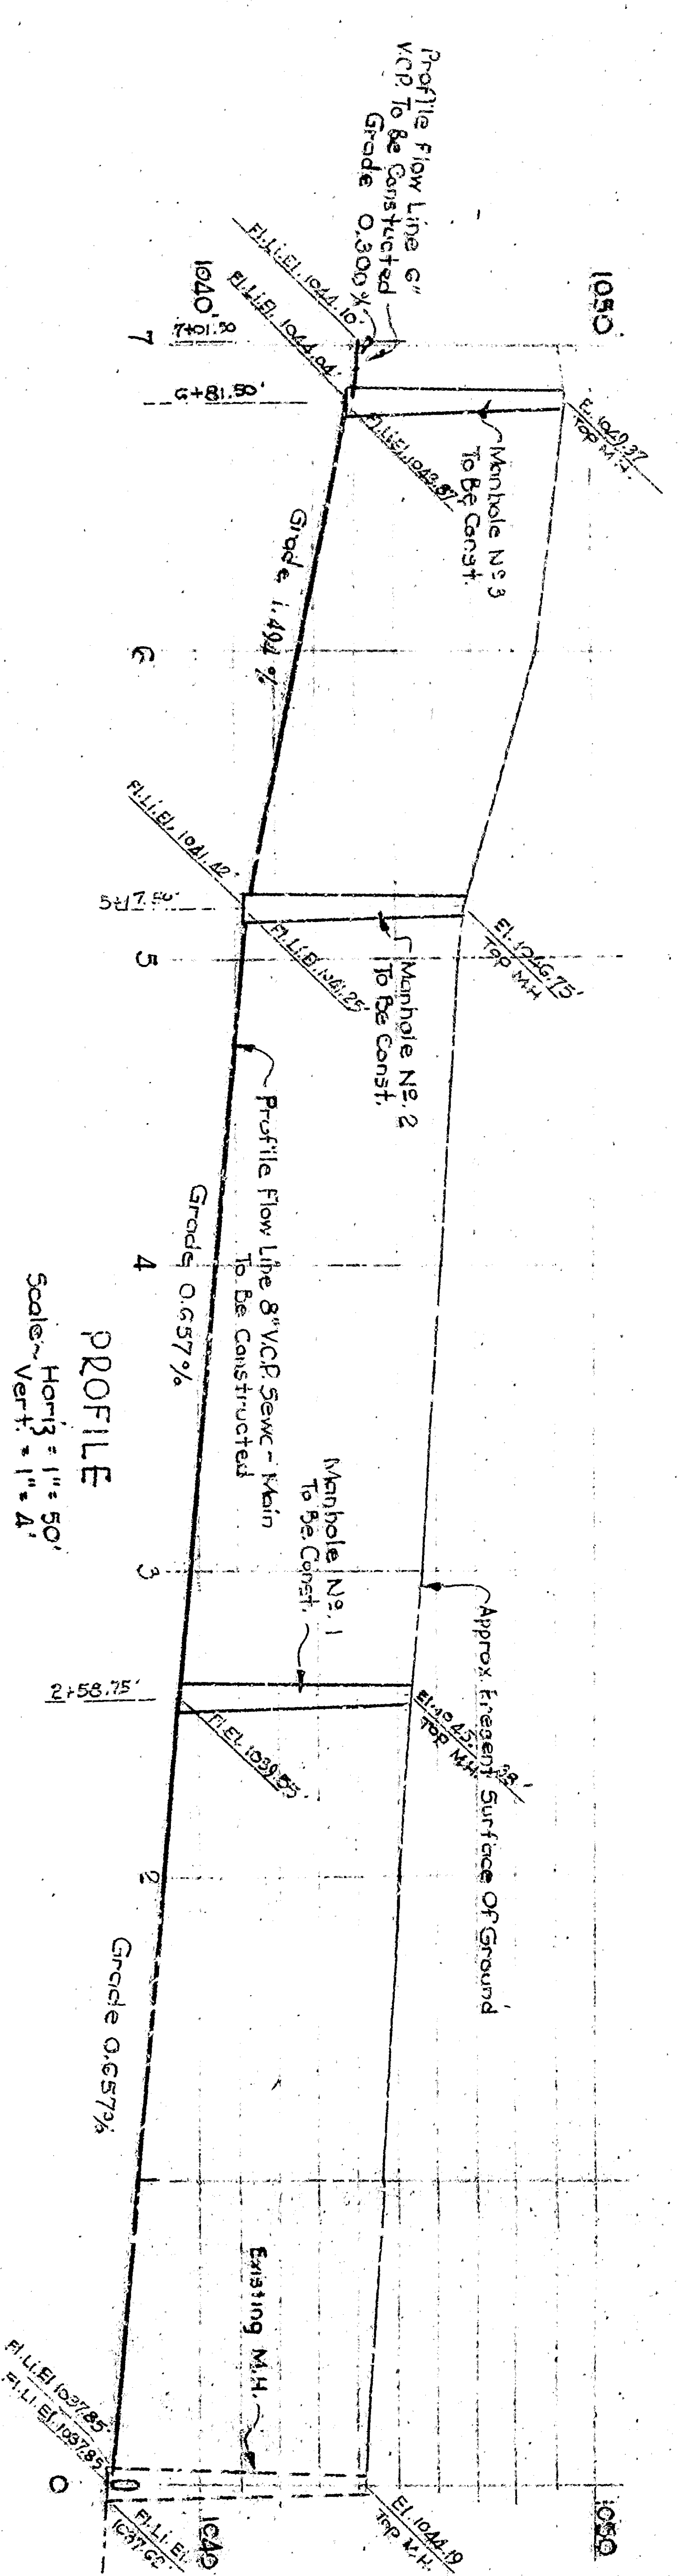

**LOCATION PLAN**

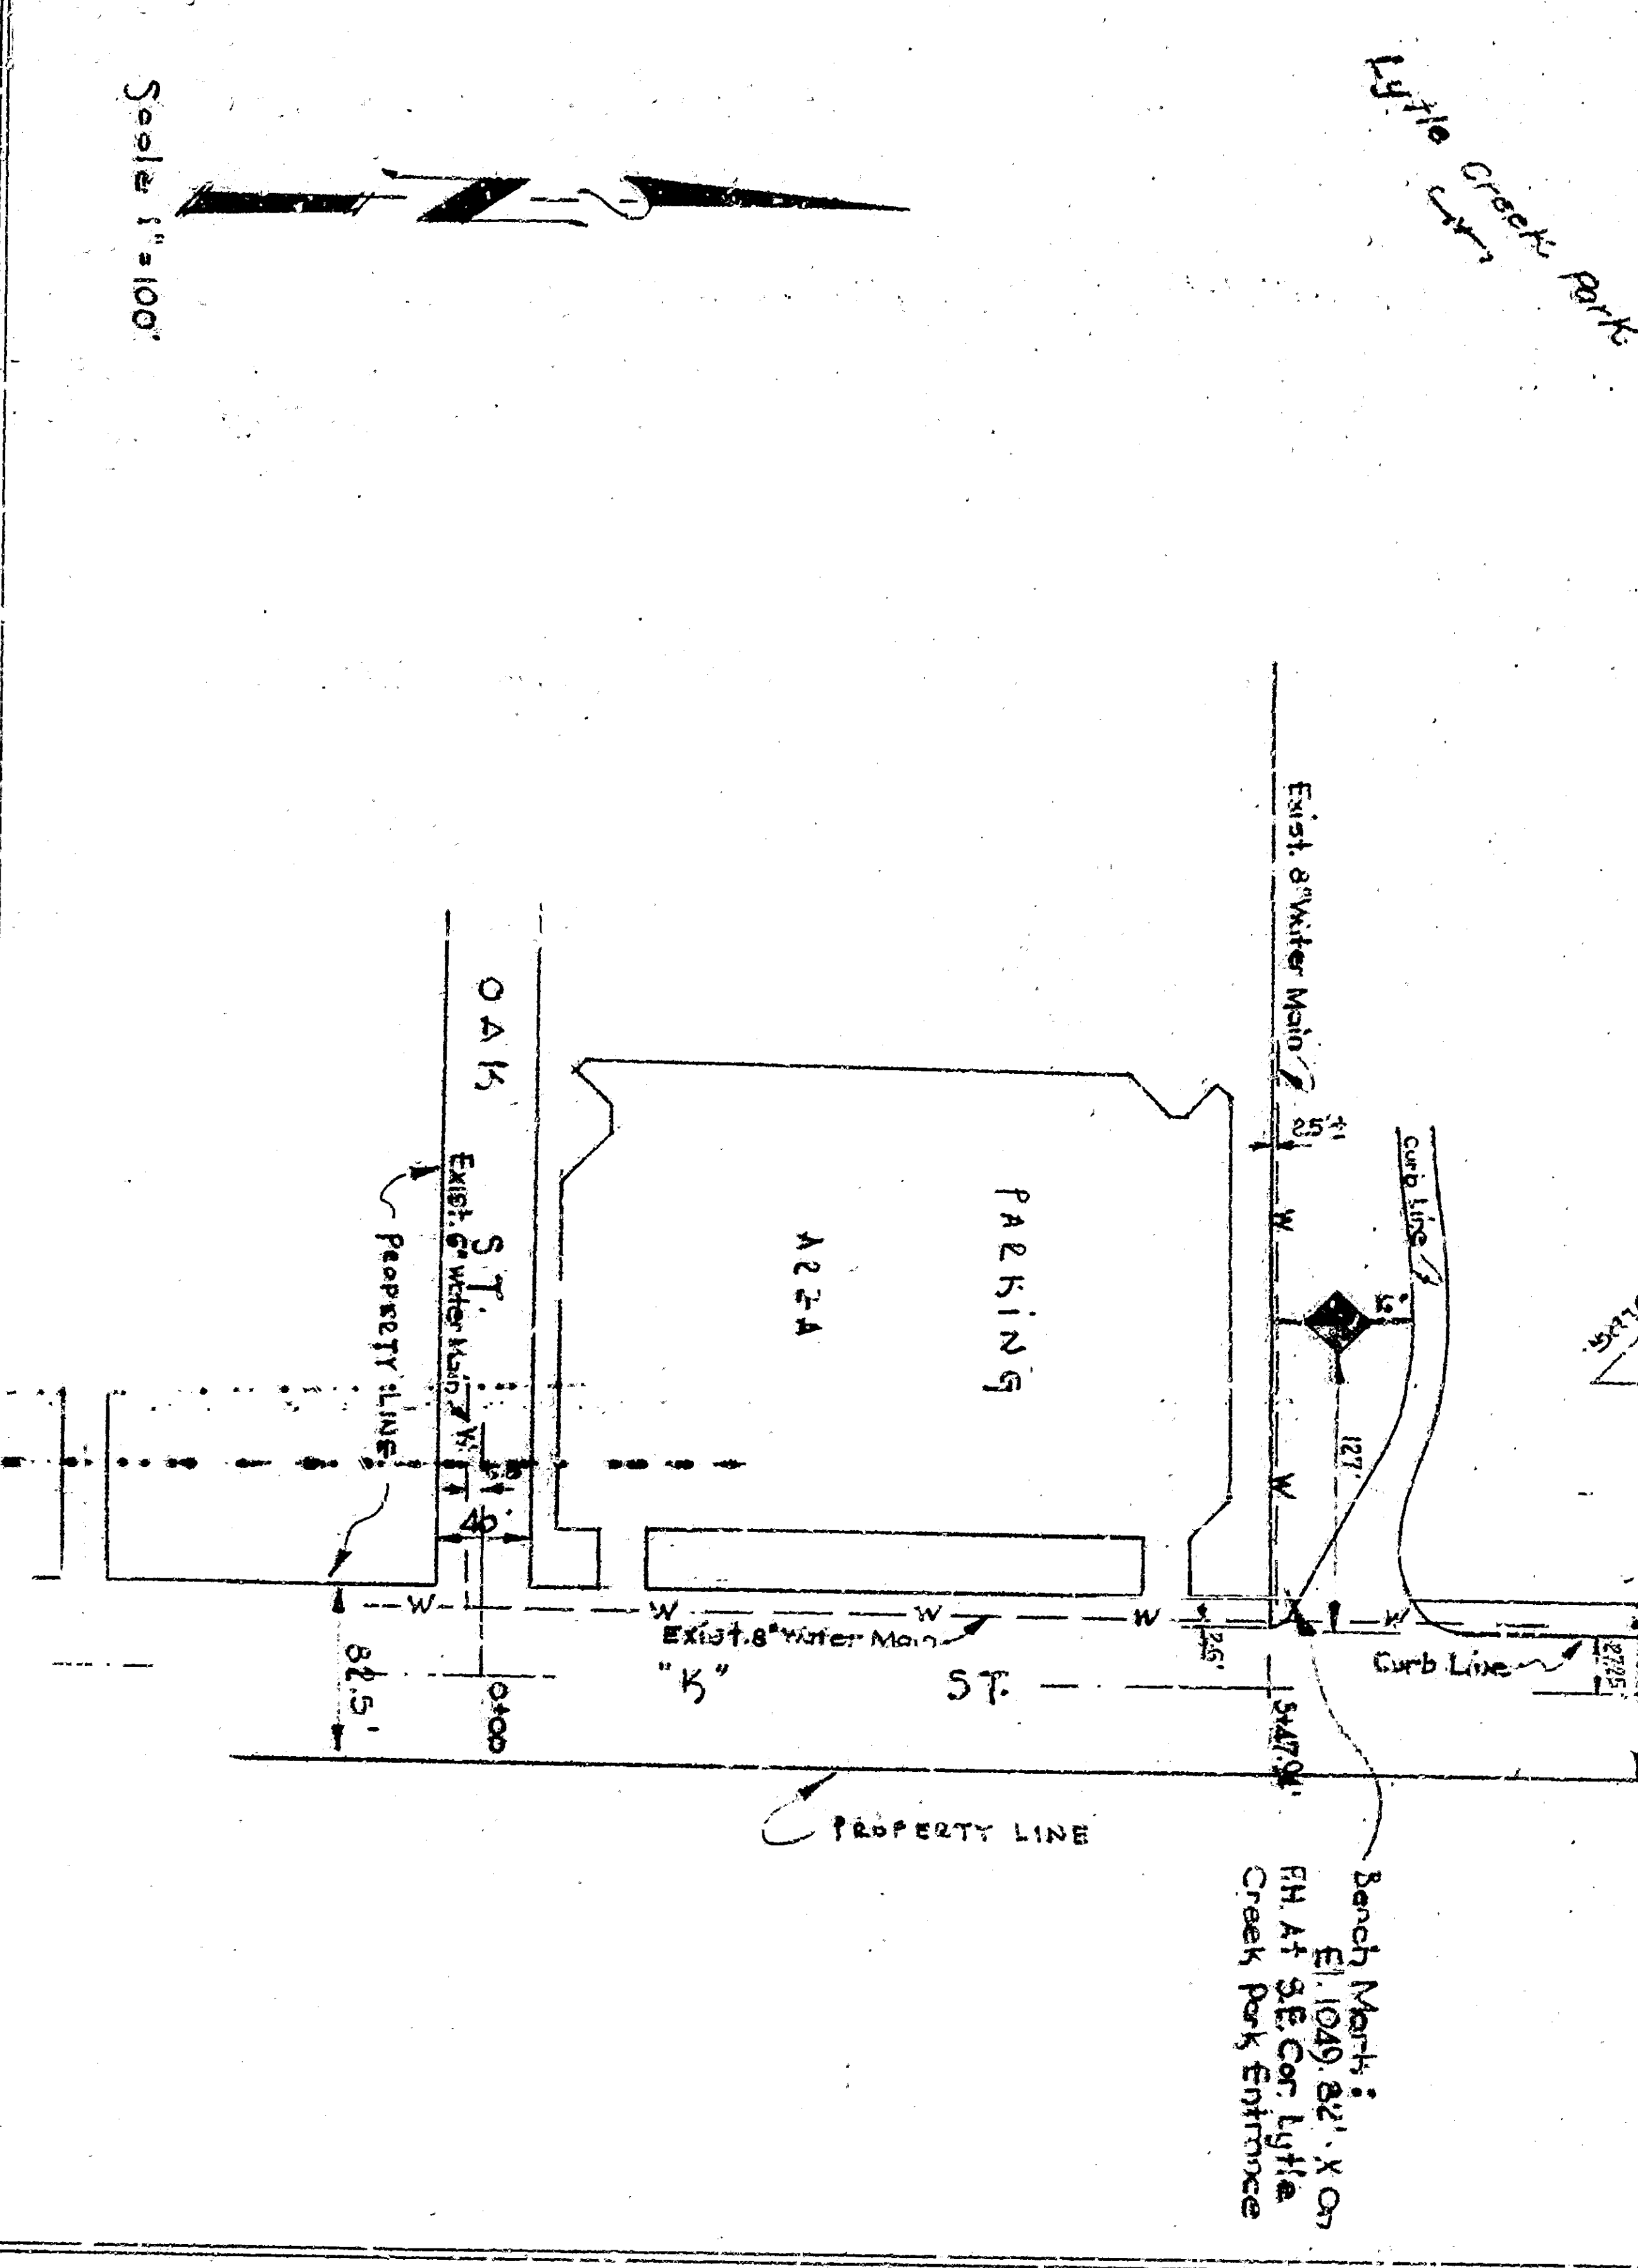


**TYPICAL INTERSECTION**

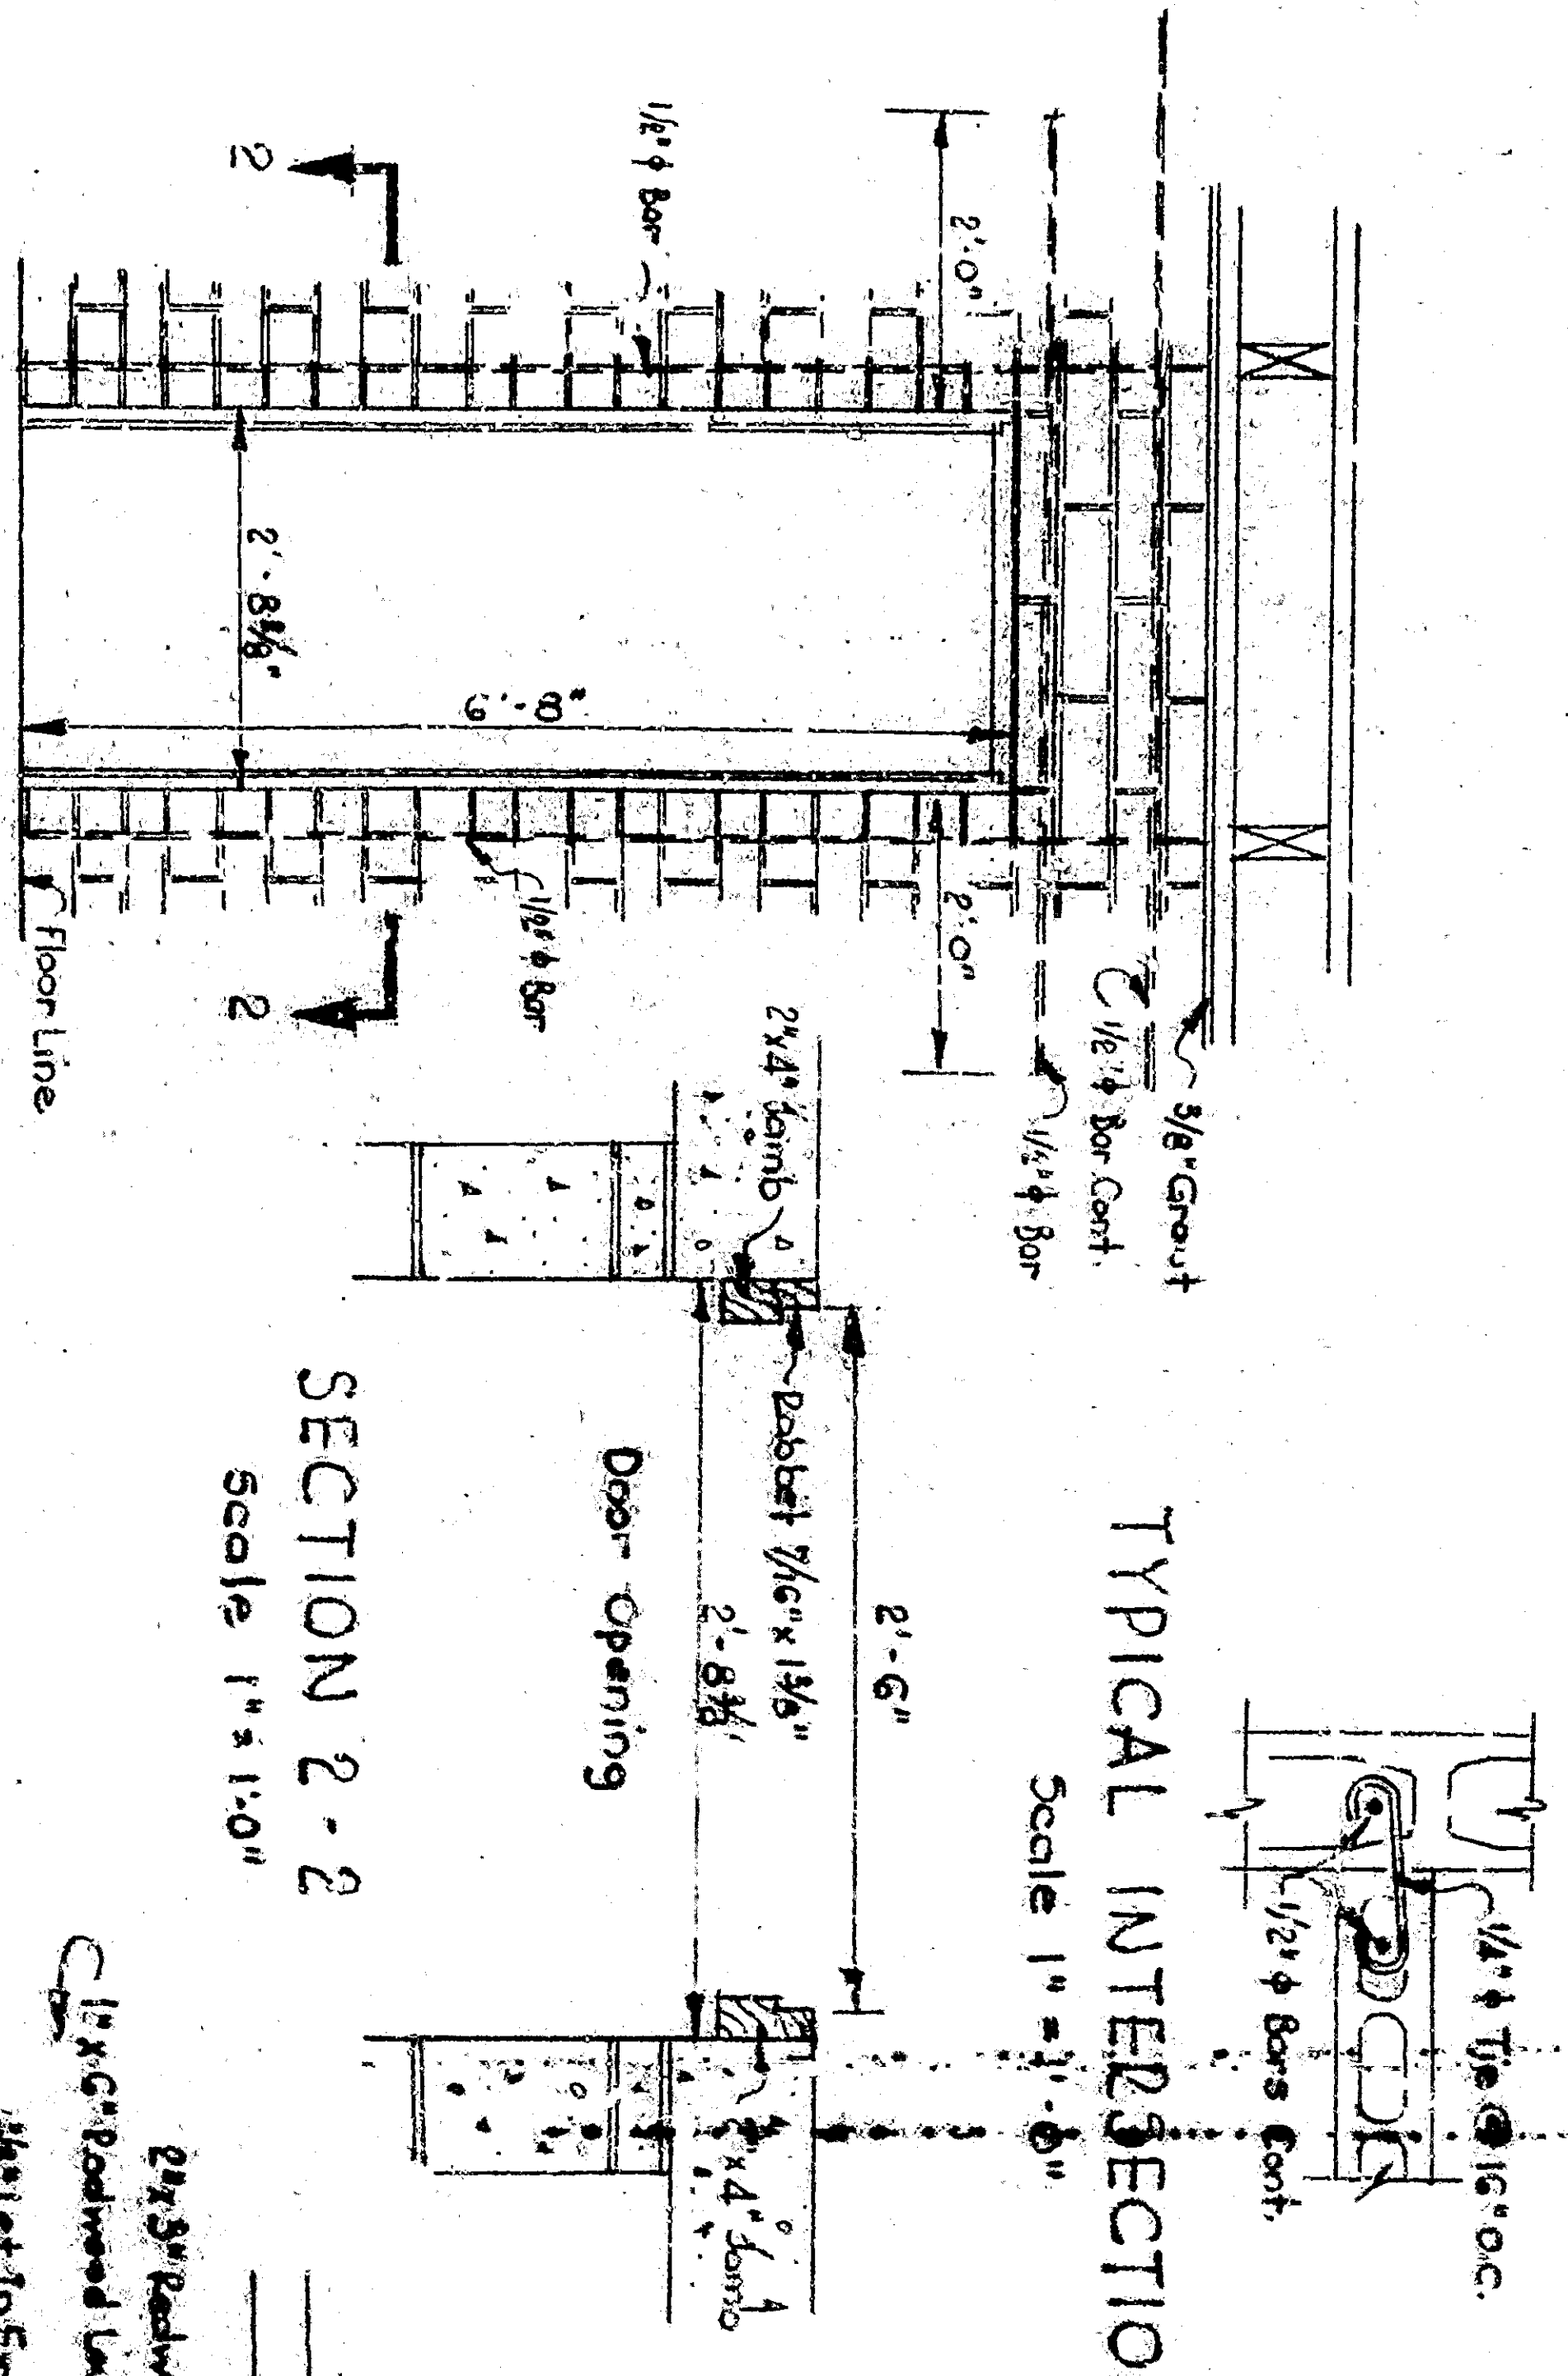


**DOOR SCHEDULE**

- Ⓐ 2'-3" x 6'-8" x 1 3/4"
- Ⓑ 3'-0" x 6'-8" x 1 3/4"
- Ⓒ " " " " " "
- Ⓓ 6'-8" x 6'-8" x 1 3/4"

**SECTION F-F**

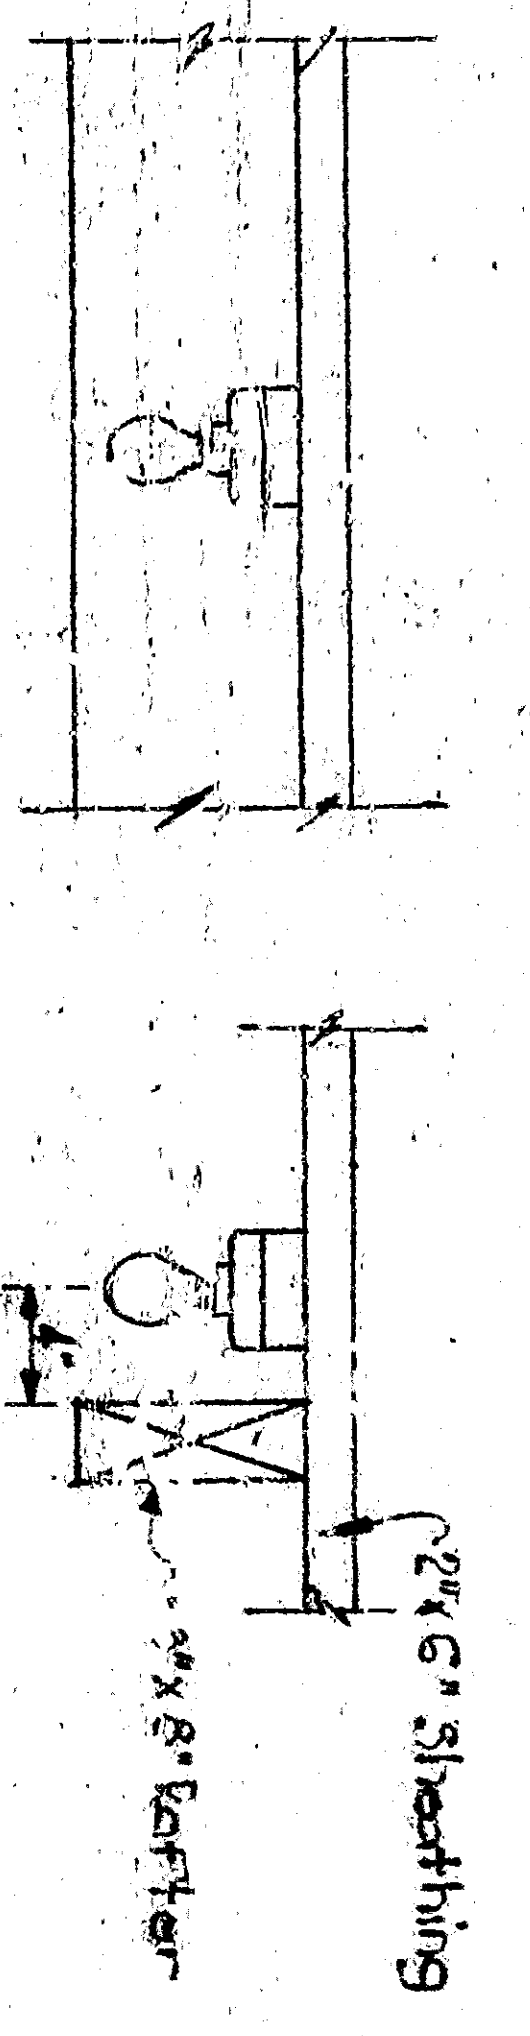

**SECTION 2-2**

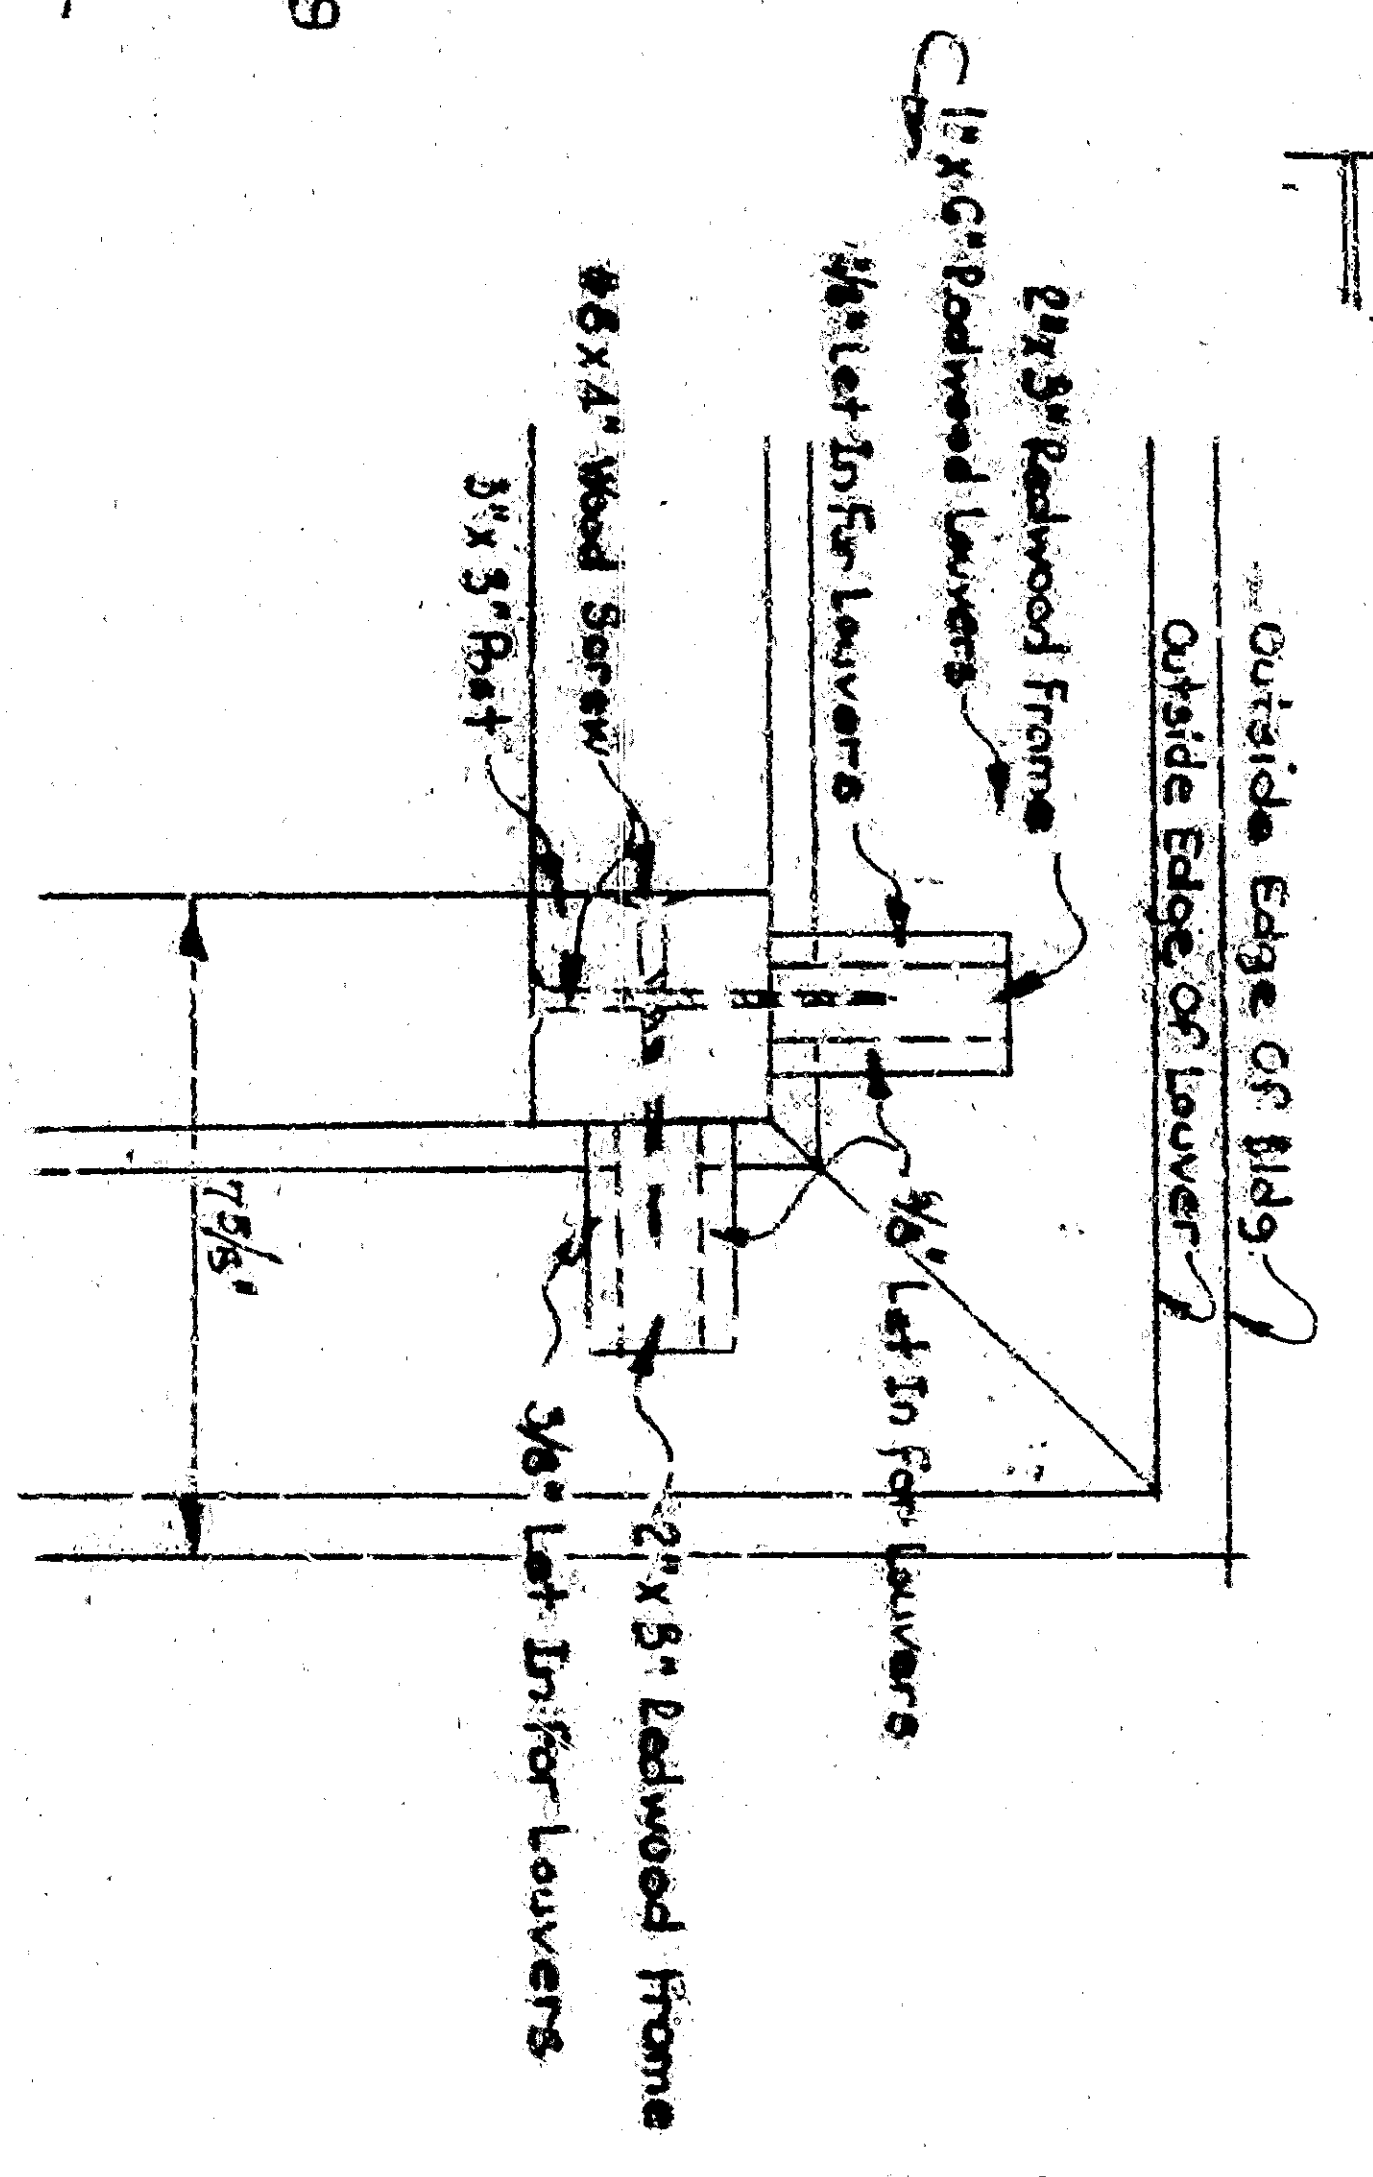

**LIGHTING DETAILS - REST ROOMS**

Scale 1/2" = 1'-0"


**COLLUM 2 DETAIL**

Scale 5/8" = 1'-0"

See Sheet 1 for additional details

**SECTION G-G**

Scale 3/8" = 1'-0"

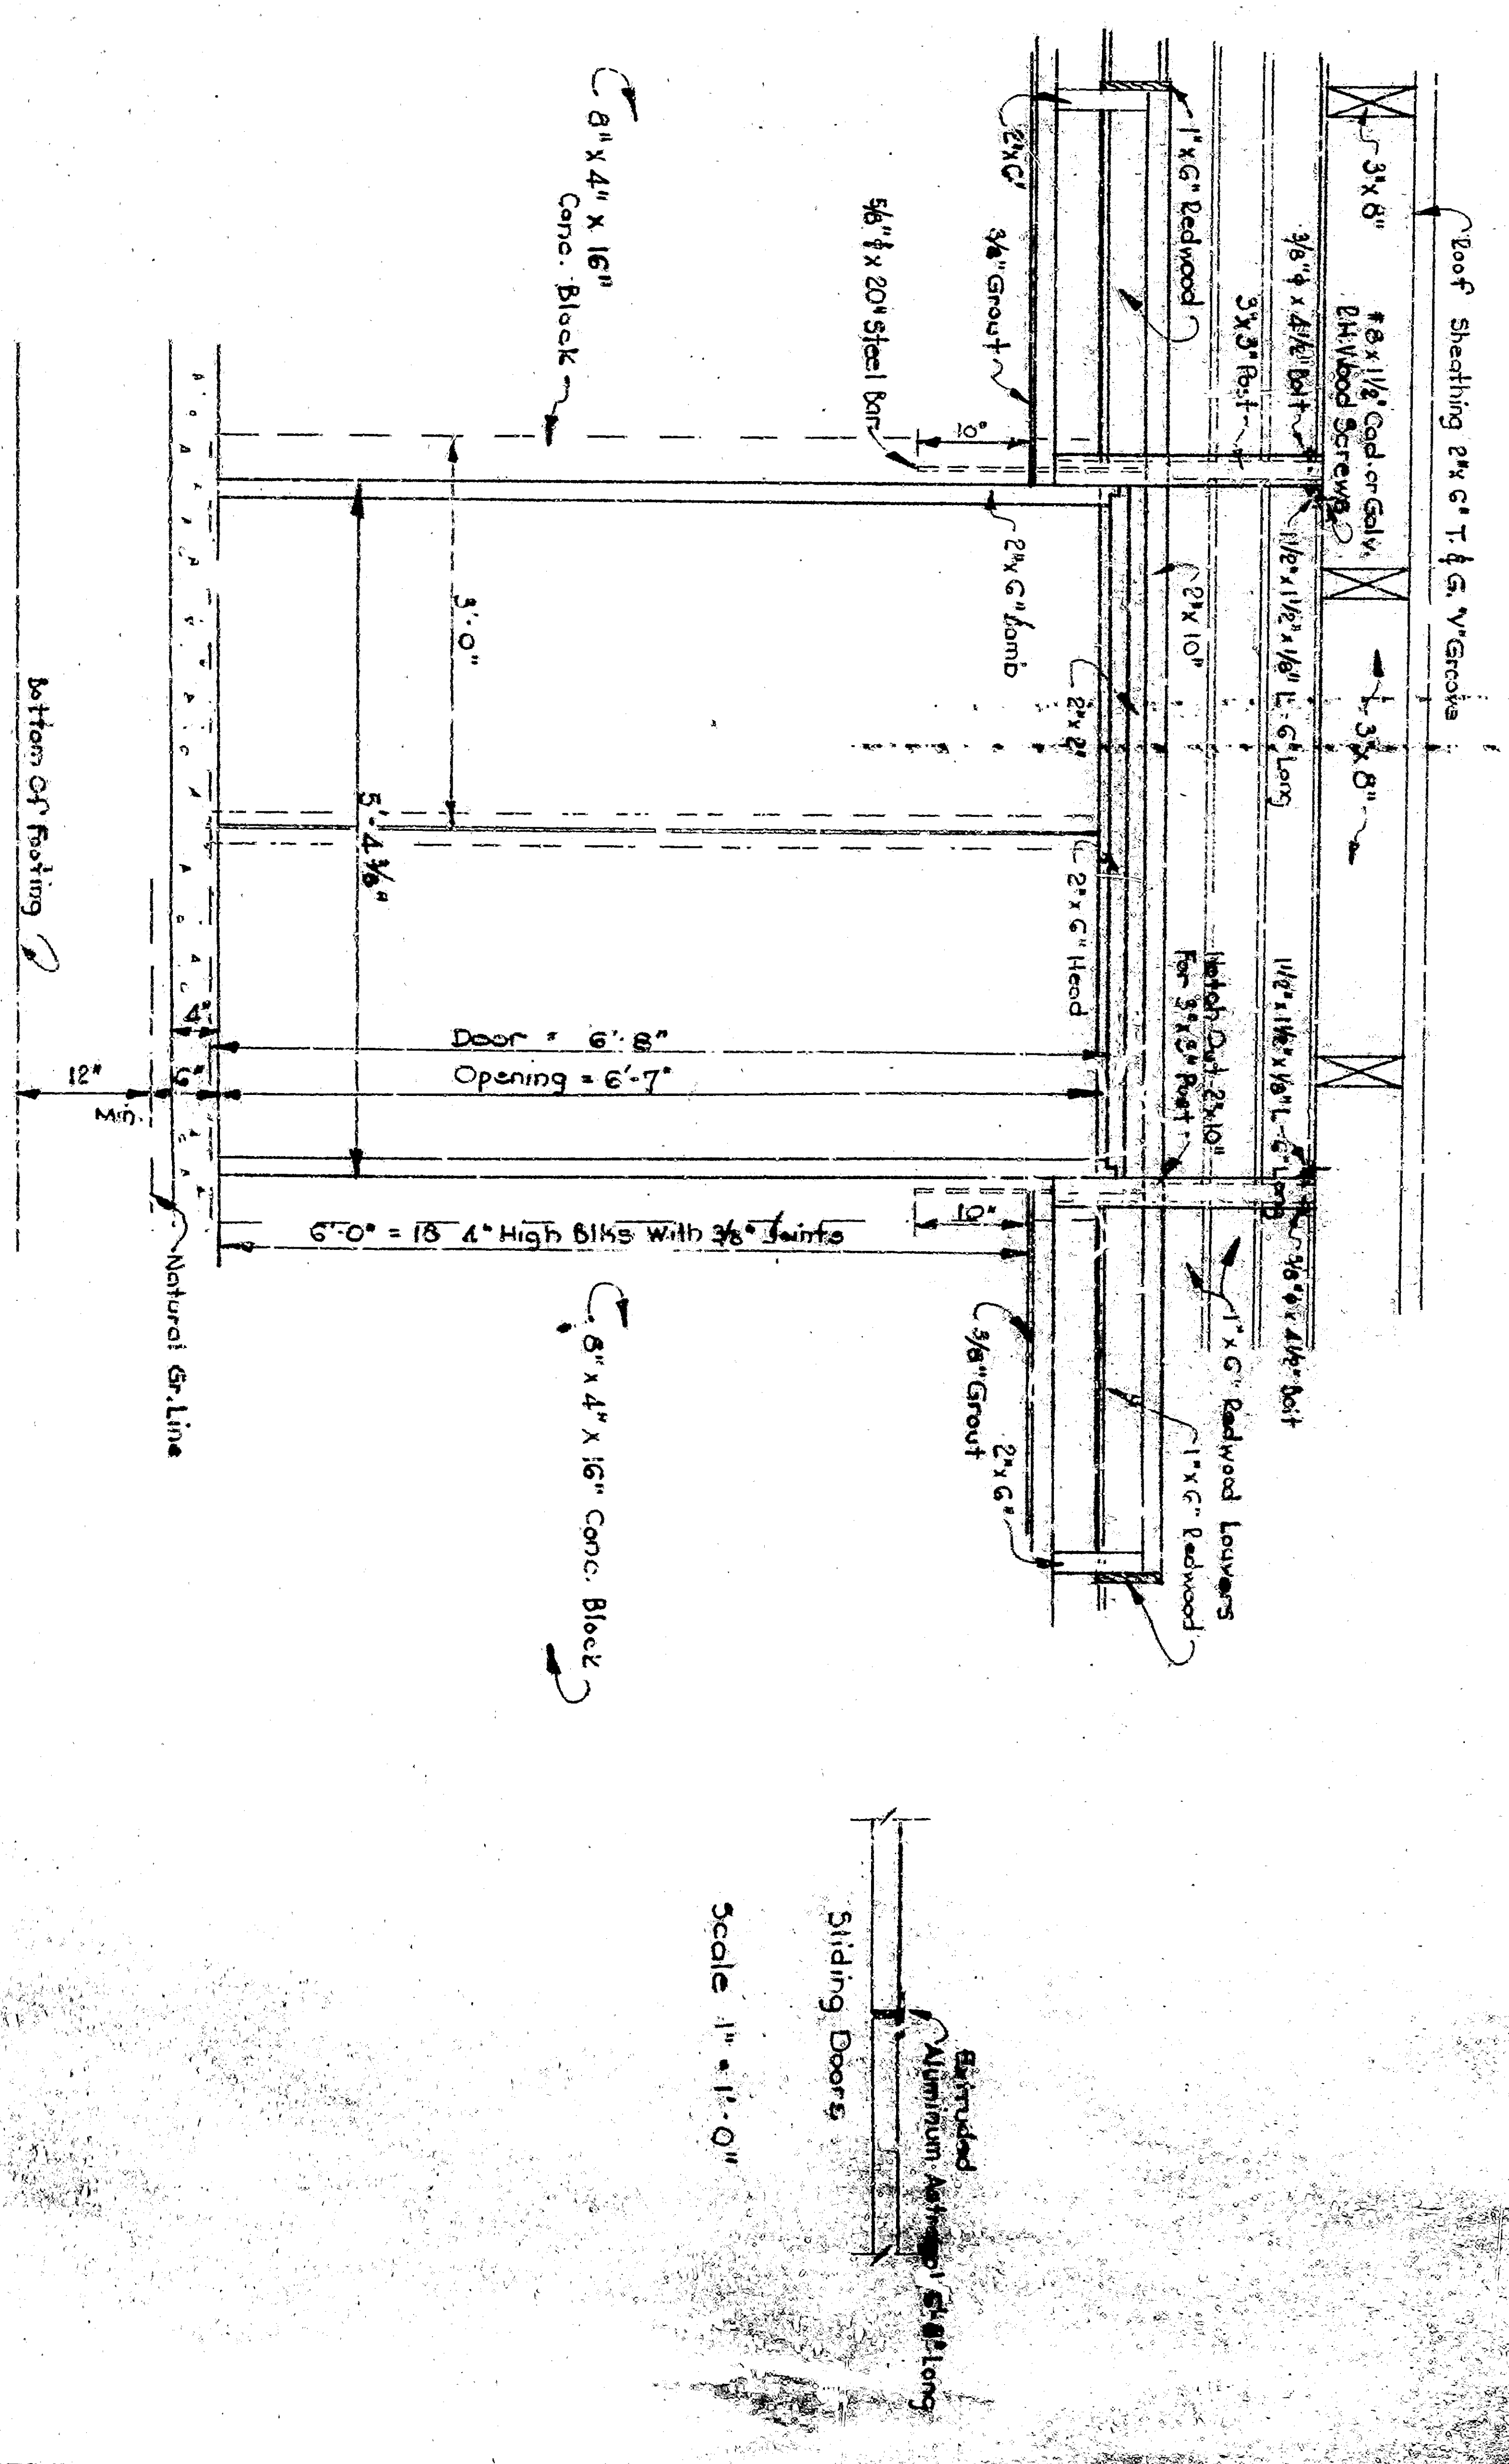

DATE: 10/20/2011  
 DRAWING NO: 2135  
 SHEET NO: 1 OF 2