
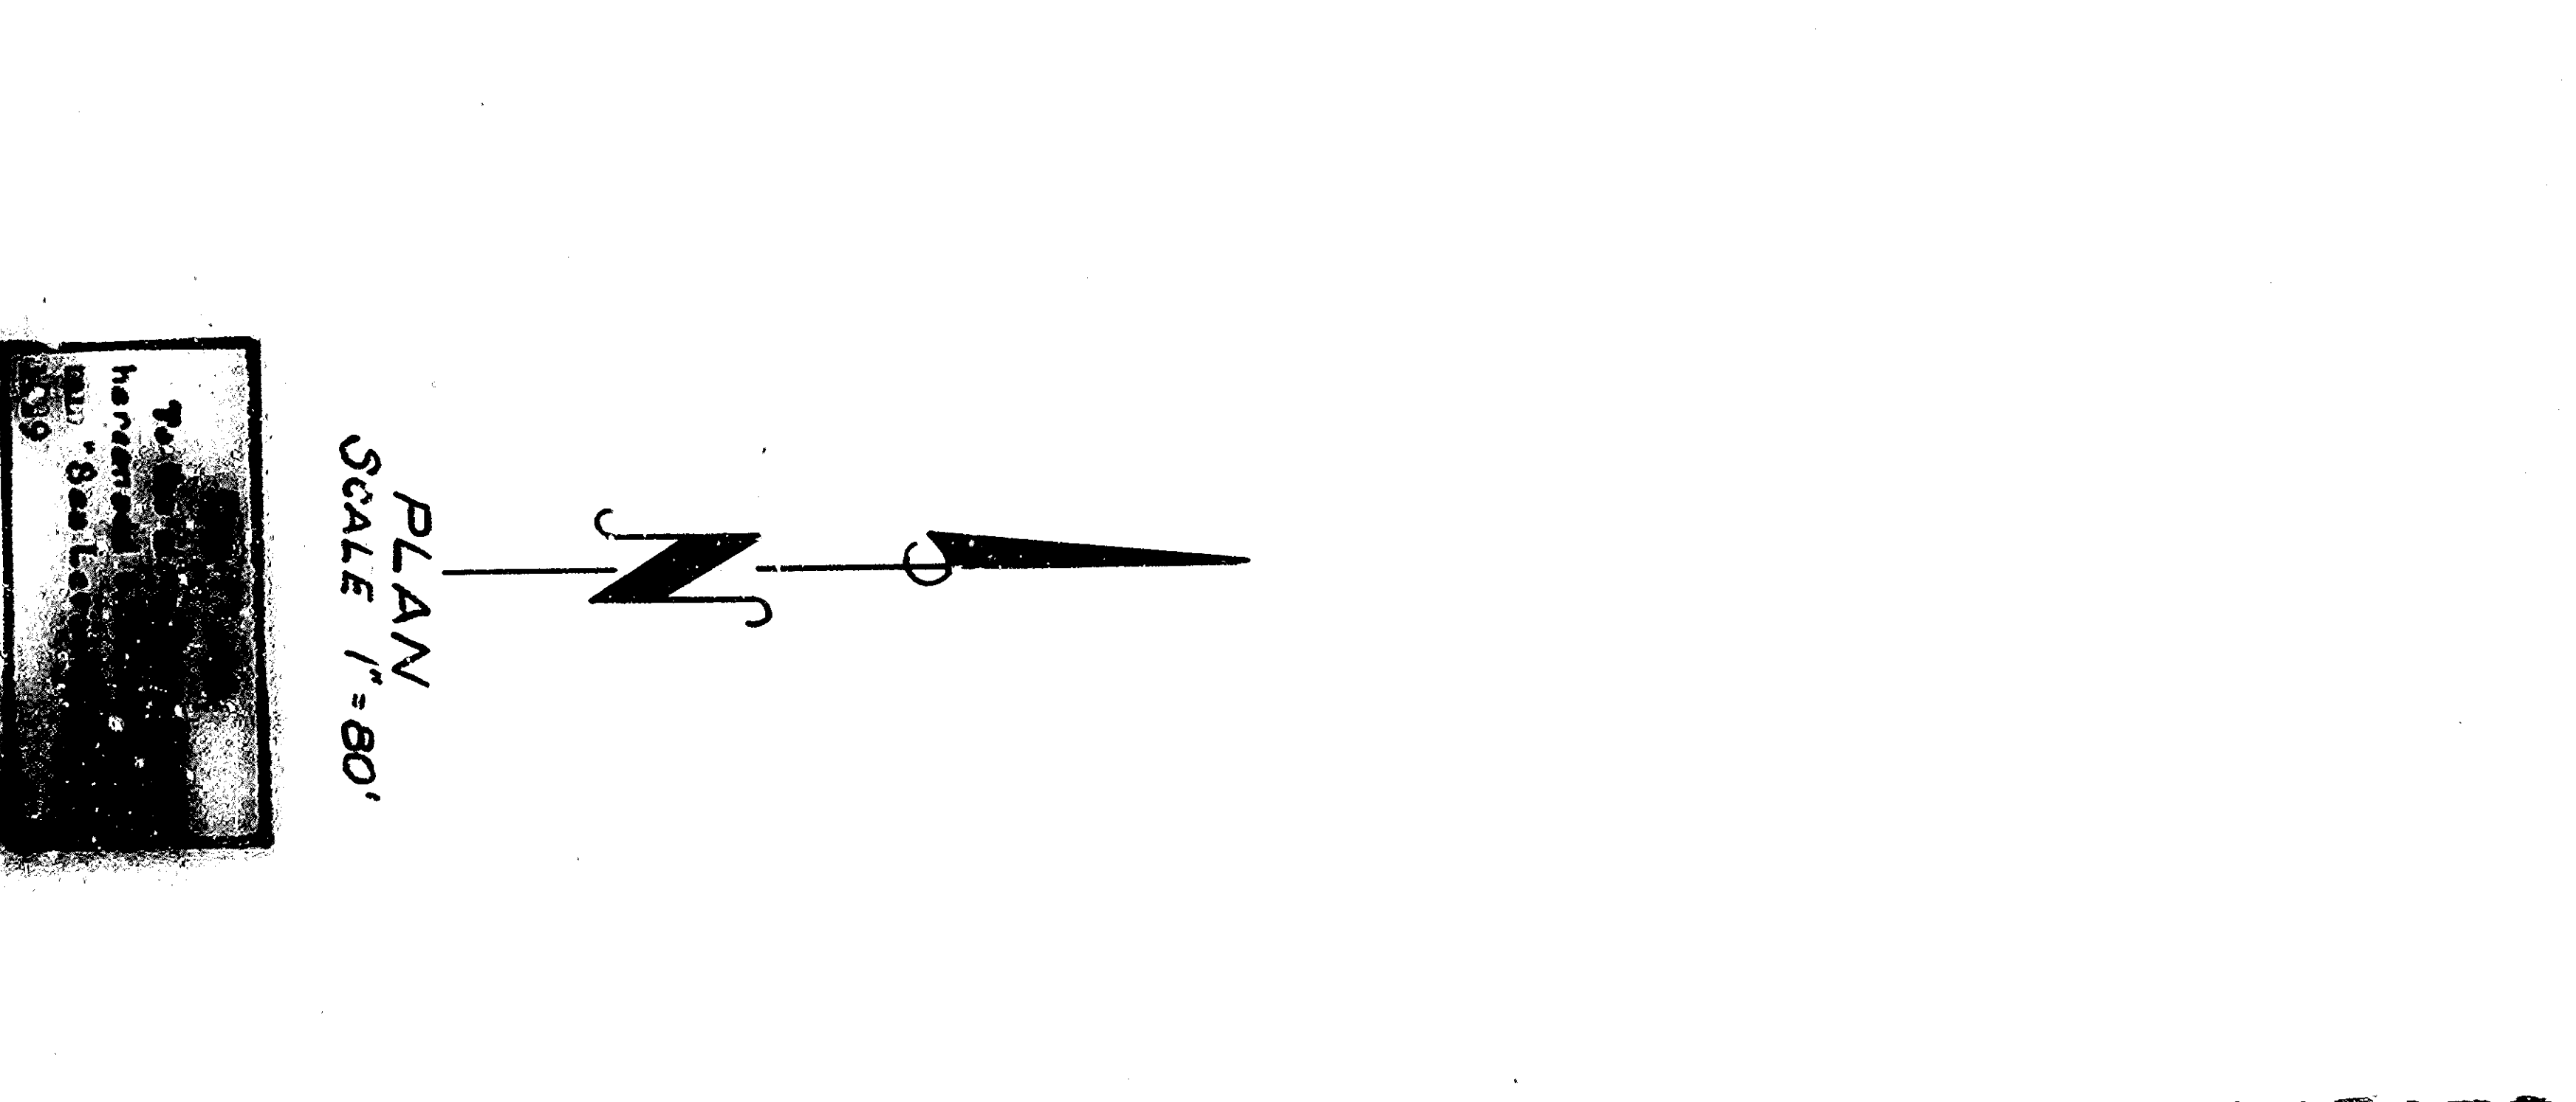



PLAN 2168
SHEET 2 OF 3 SHEETS

1540 - MILL ST - RANCHO AVE TO EUCALYPTUS AVE - GRADING PLAN

 




Notes:
 * To be removed under this contract (to be removed by others)
 R/W = Remove & Relocate under this contract as directed by Engineer.

PLAN SCALE 1"=80'
 SHEET 2 OF 3 SHEETS
 PLAN 2168

 

PLAN SCALE 1"=80'
 SHEET 2 OF 3 SHEETS
 PLAN 2168

1540 - MILL ST ~ RANCHO AVE TO EUCALYPTUS AVE ~ GRADING PLAN

 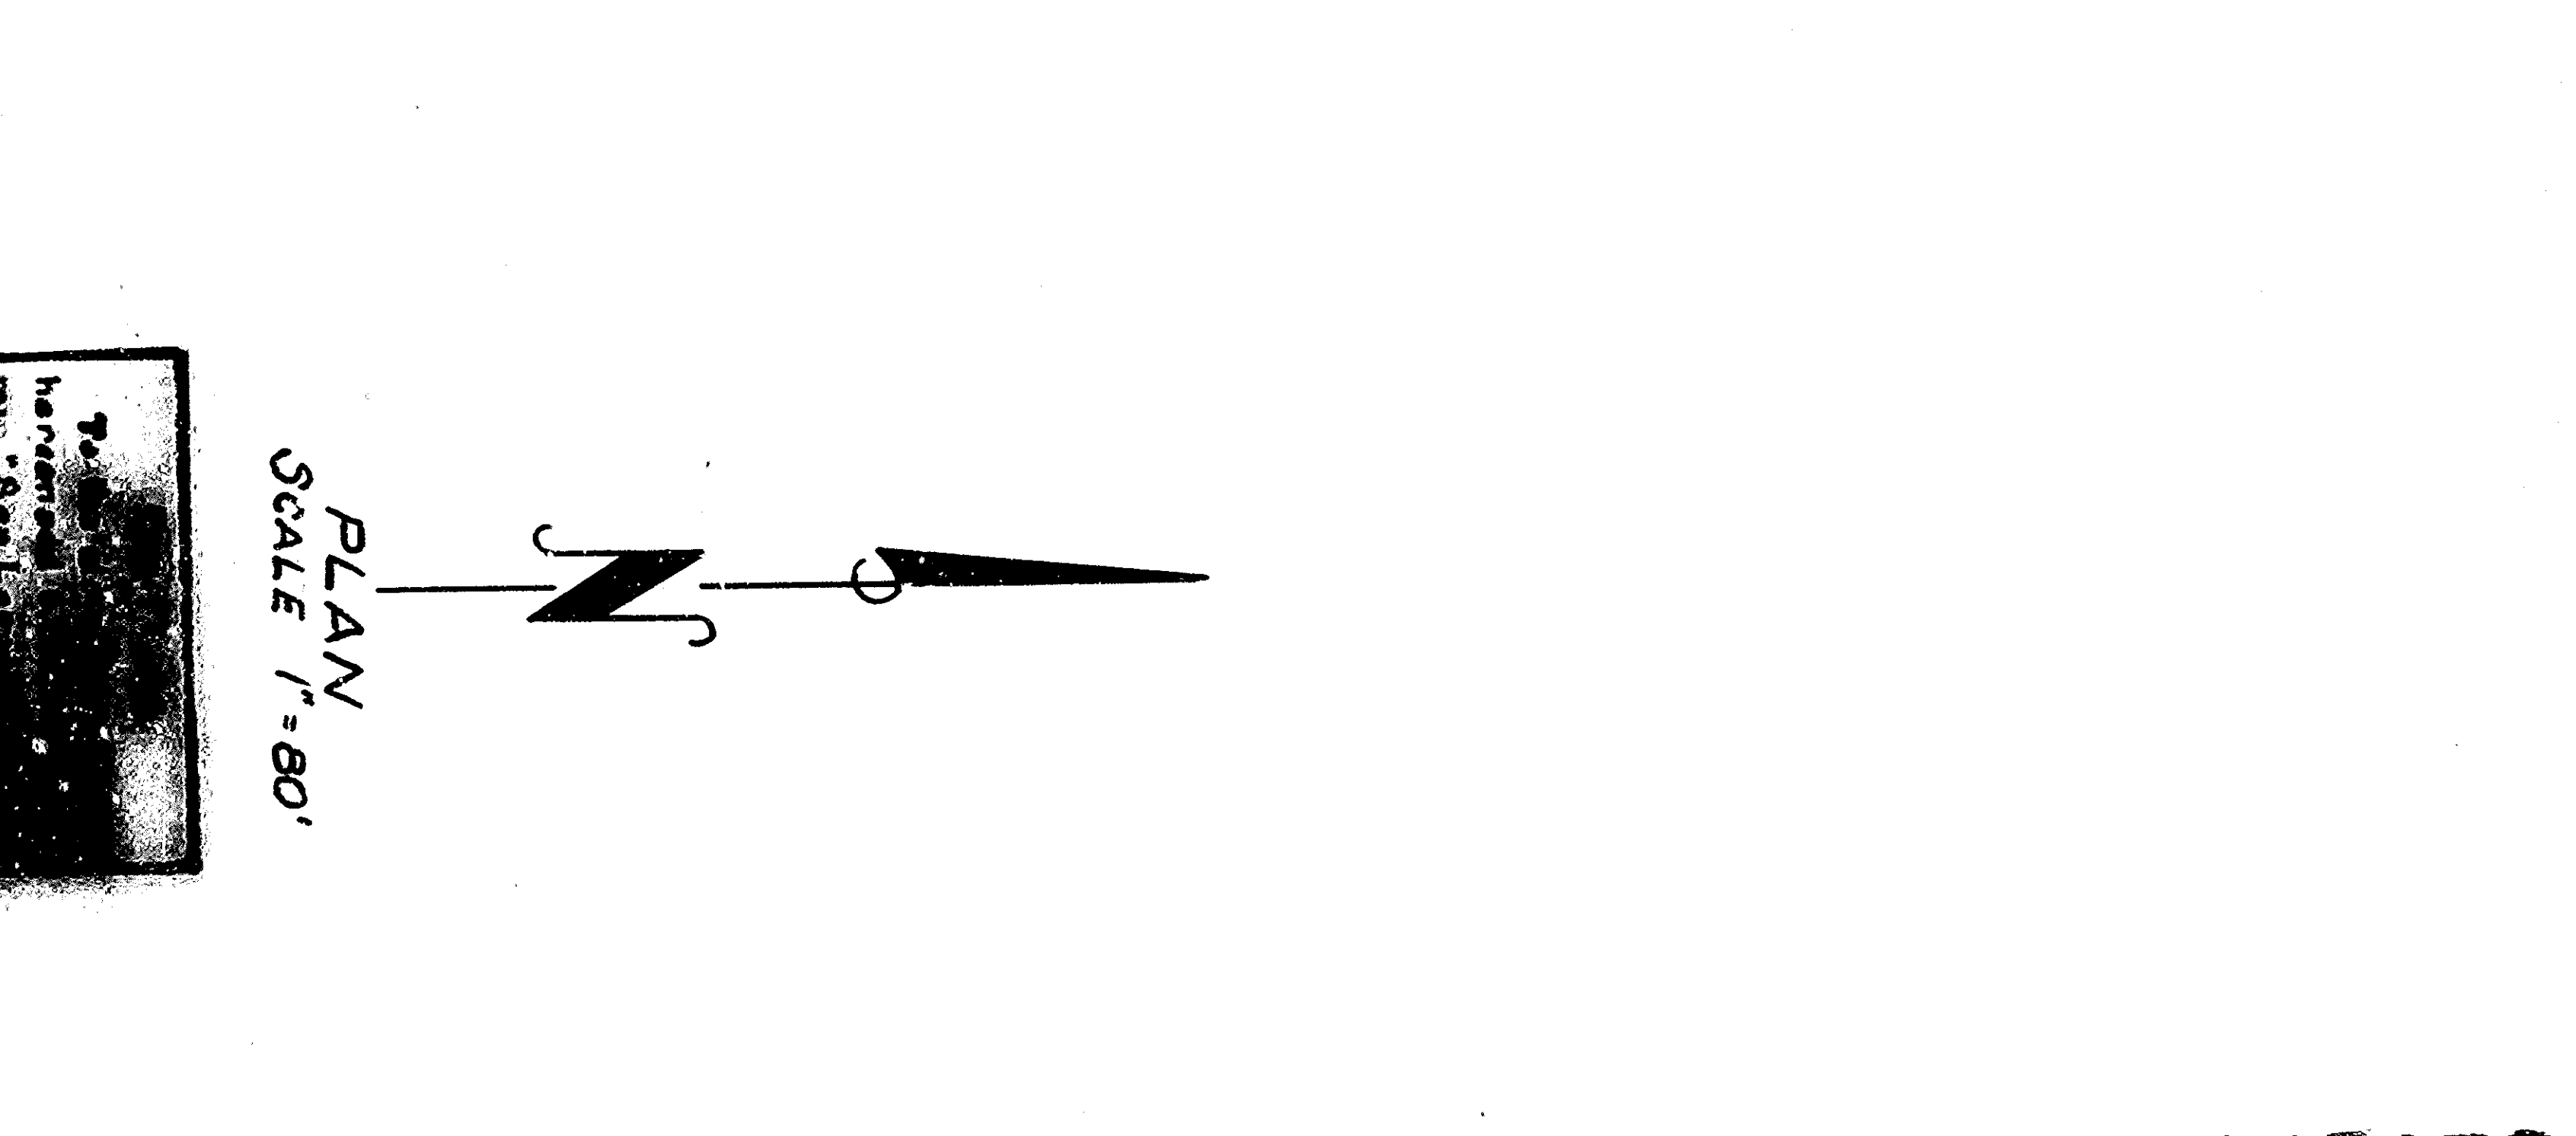 

Notes:
 * To be removed under this contract (to be removed by others)
 R/F R - Remove & replace under this contract as directed by Engineer.

PLAN SCALE 1"=80'

PLAN 2/68
 SHEET 2 OF 3 SHEETS

SCALE: HORIZ. 1"=80'
 VERT. 1"=8'

1540 - MILL ST - RANCHO AVE TO EUCALYPTUS AVE - GRADING PLAN