
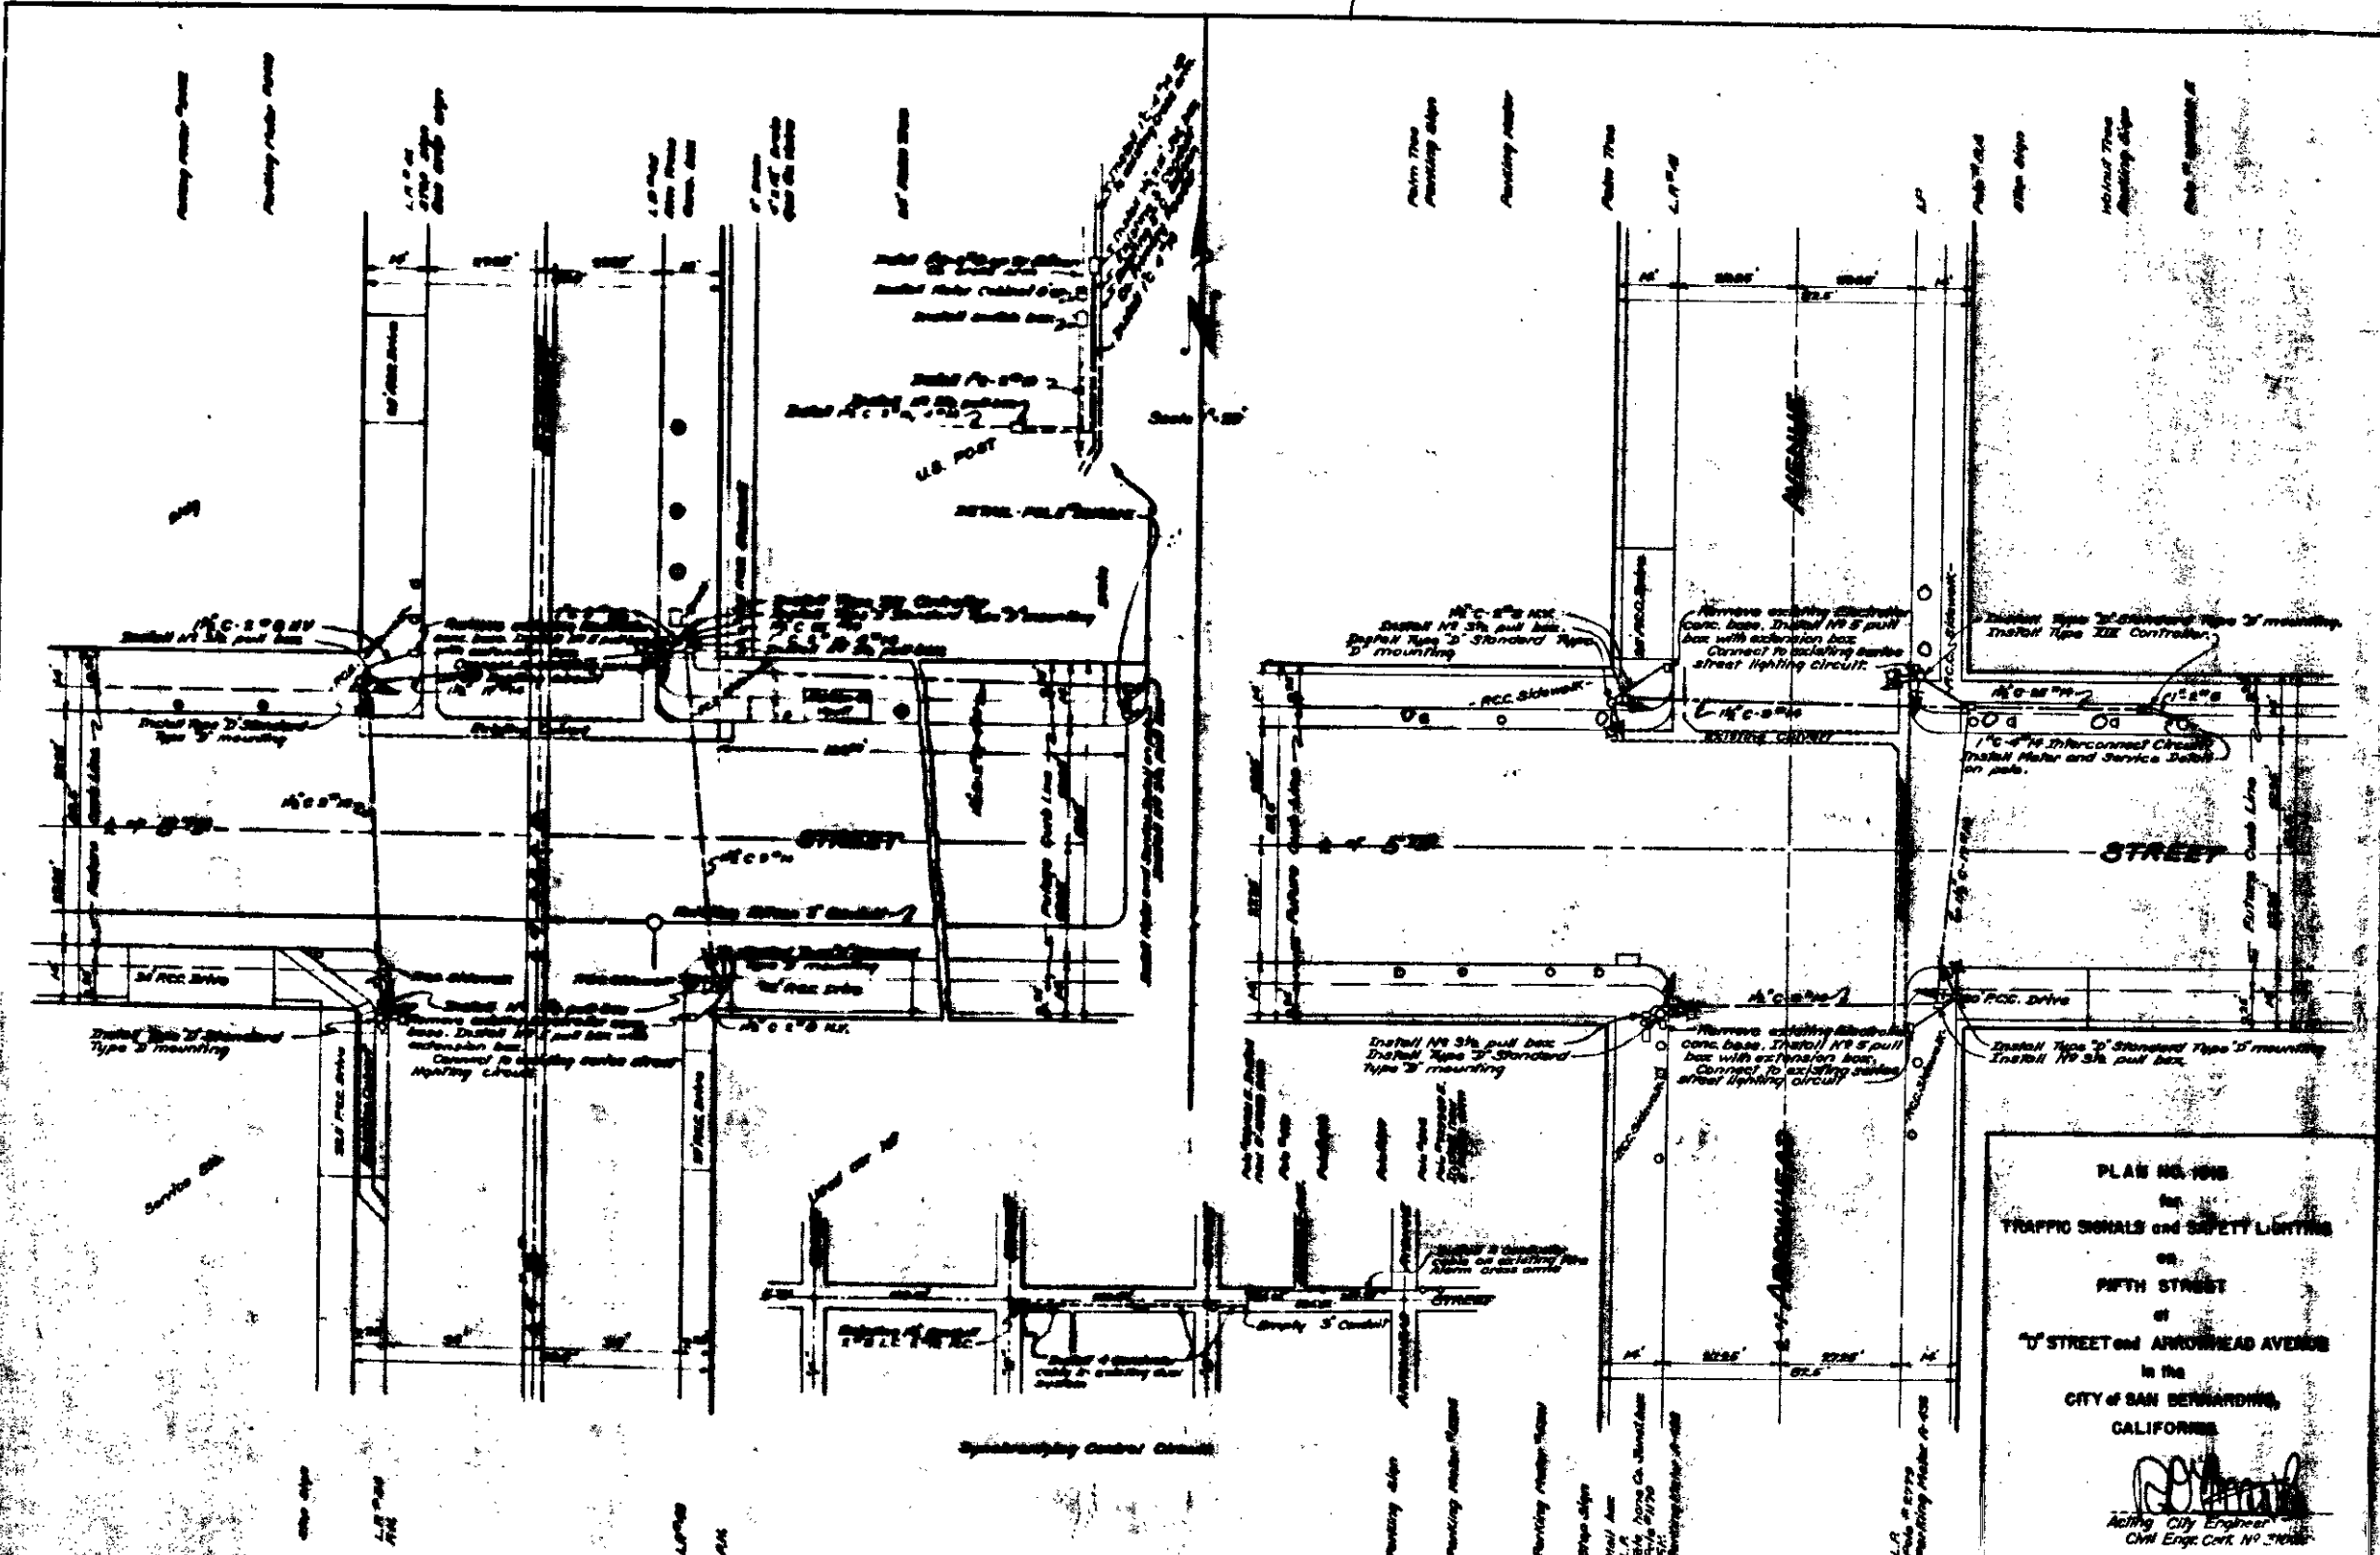



PLAN NO. 1018
 for
 TRAFFIC SIGNALS and SAFETY LIGHTING
 on
 FIFTH STREET
 at
 "U" STREET and ARROWHEAD AVENUE
 in the
 CITY of SAN BERNARDINO,
 CALIFORNIA

 Acting City Engineer
 Civil Engr. CON. NO. 17008



PLAN NO. 1018
 FOR
 TRAFFIC SIGNALS and SAFETY LIGHTING
 ON
 FIFTH STREET
 AT
 "U" STREET OR ARROWHEAD AVENUE
 IN THE
 CITY OF SAN BERNARDINO,
 CALIFORNIA

 Acting City Engineer
 Civil Eng. CON. NO. 17008