


PLAN No. 1080
SIXTH STREET STORM DRAIN
DETAILS OF MANHOLE
 129.25' EAST OF CENTER LINE
 OF ARROWHEAD AVENUE
 SAN BERNARDINO

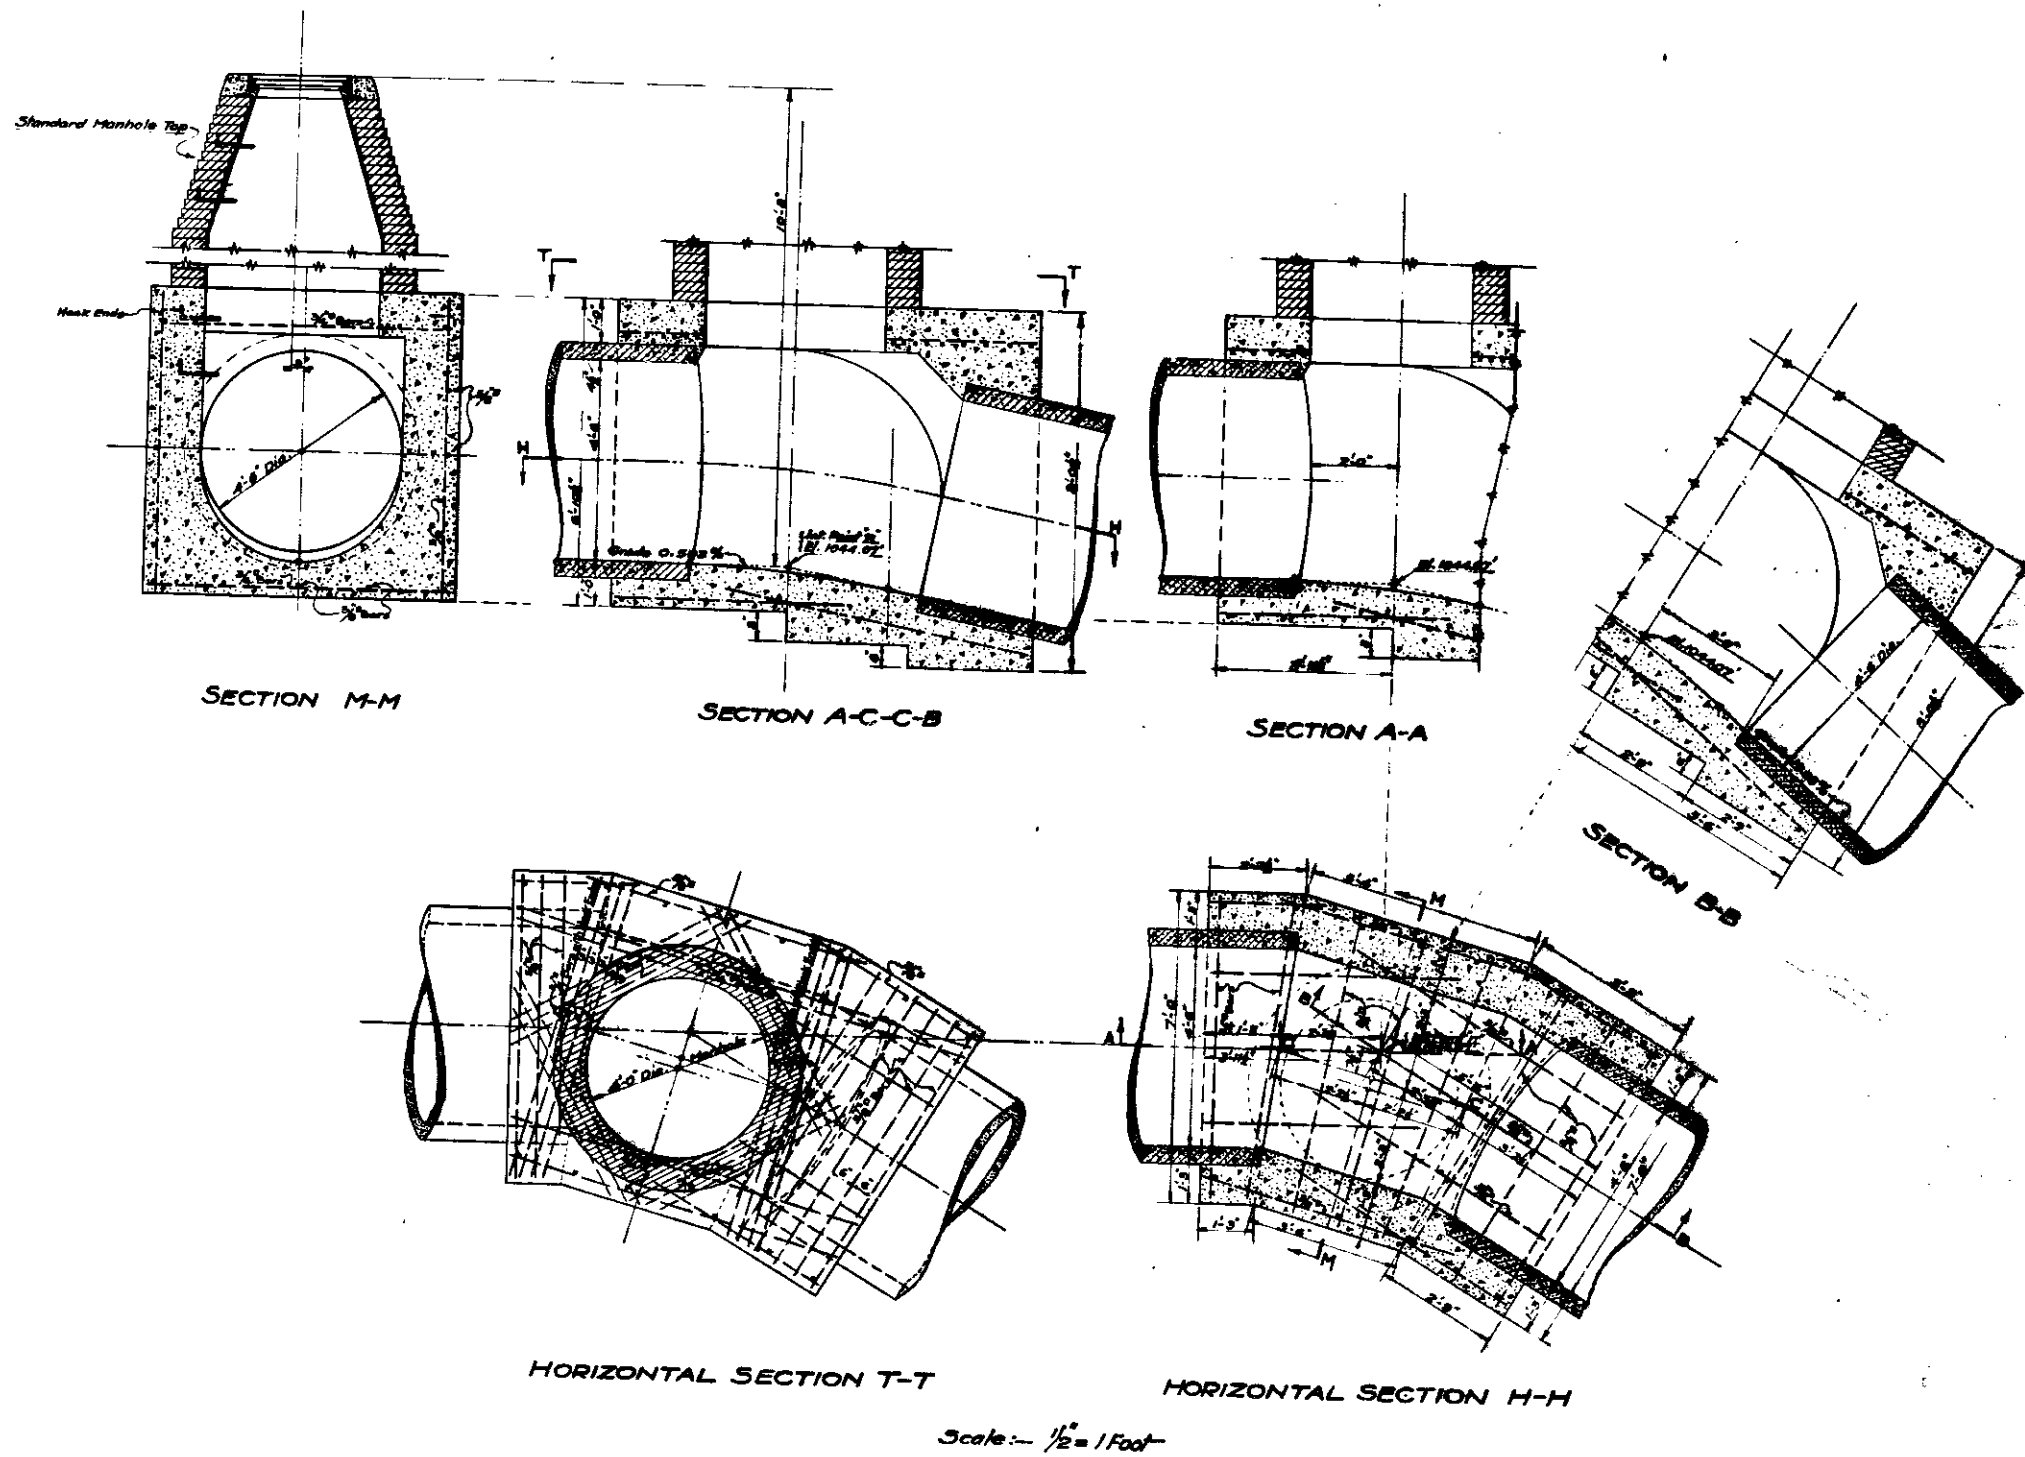

PLAN No. 1080
SIXTH STREET STORM DRAIN
DETAILS OF MANHOLE
 129.25' EAST OF CENTER LINE
 OF ARROWHEAD AVENUE
 SAN BERNARDINO