



— PLAN FOR PILING —  
Scale 1/4" = 1'-0"

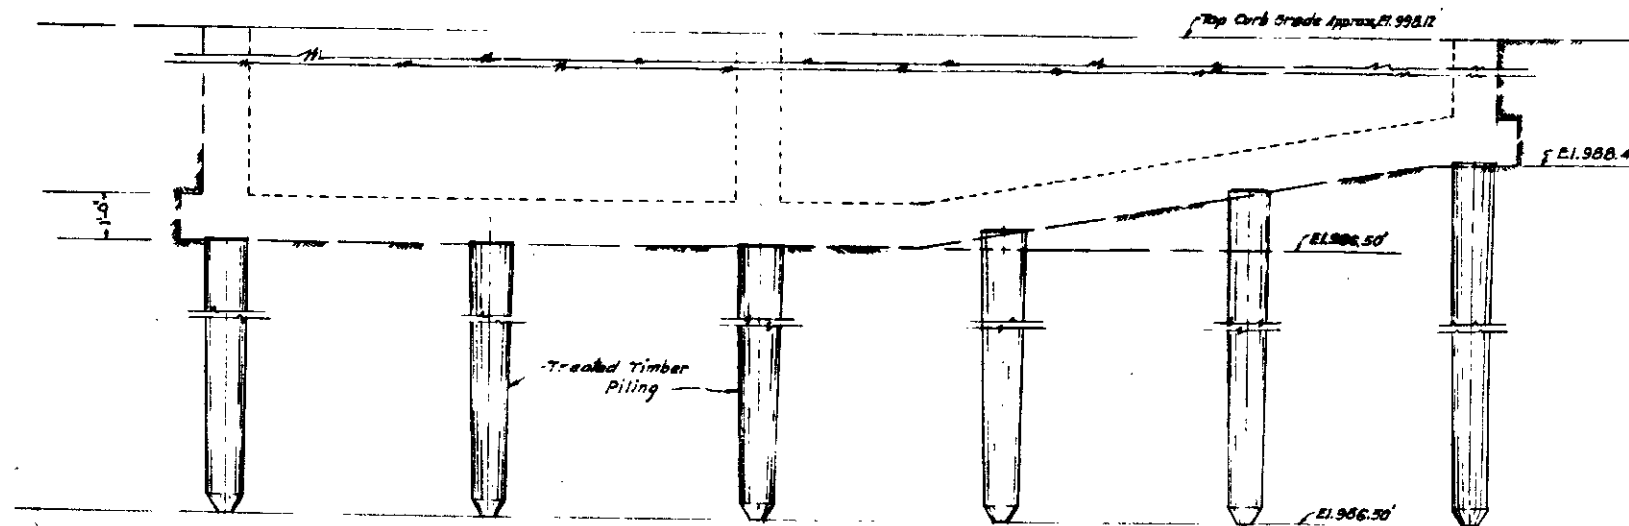


— ELEVATION —

— SHEET NO. 2 OF 2 SHEETS —  
 PLAN No 1535  
 For  
 SEWAGE PUMPING STATION  
 ON MILL STREET  
 BETWEEN  
 ARROWHEAD AVE. & E STREET  
 CITY OF SAN BERNARDINO, CALIF.  
 Oct. 1943 - Approved [Signature]  
 Revised July 1946 - City Engineer

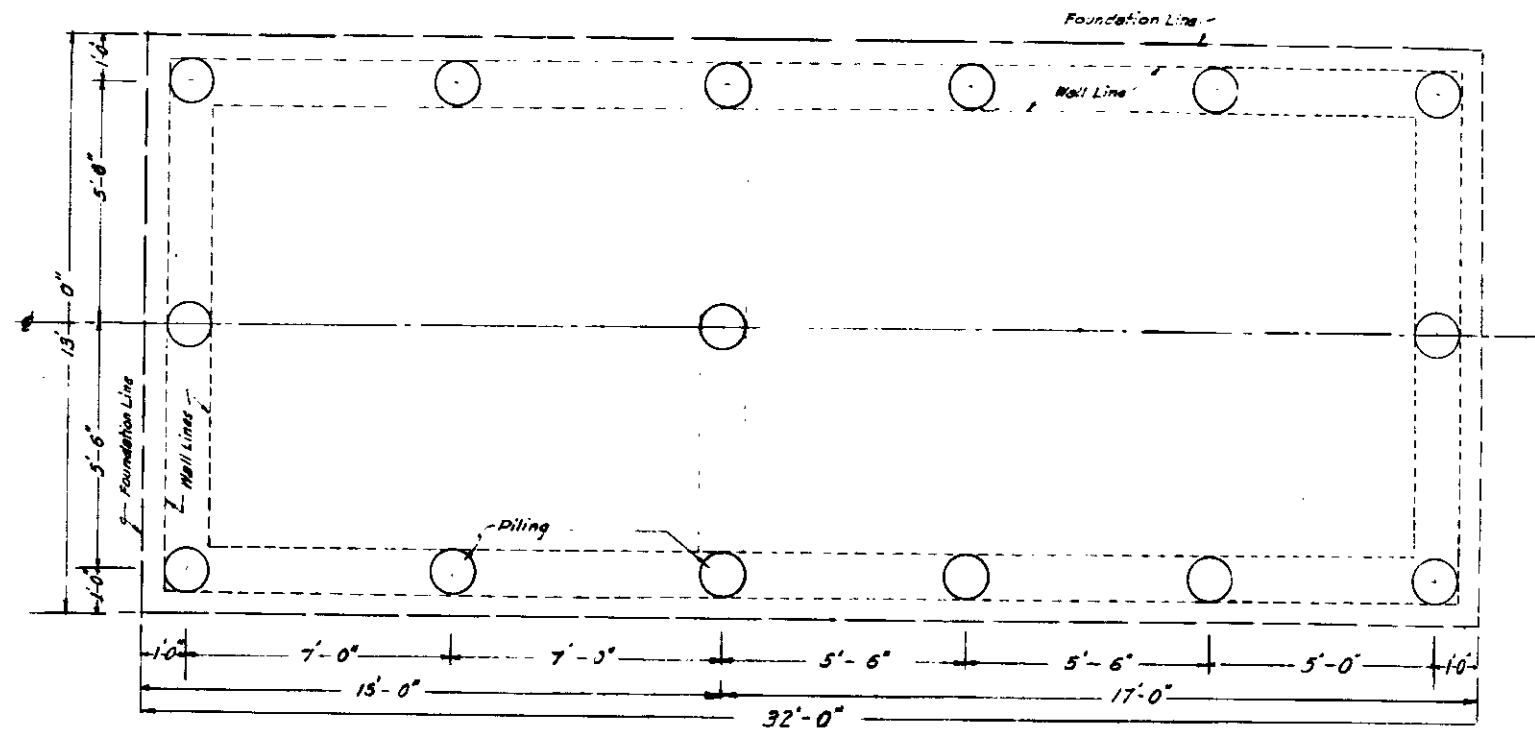

— PLAN FOR PILING —  
Scale 1/4" = 1'-0"

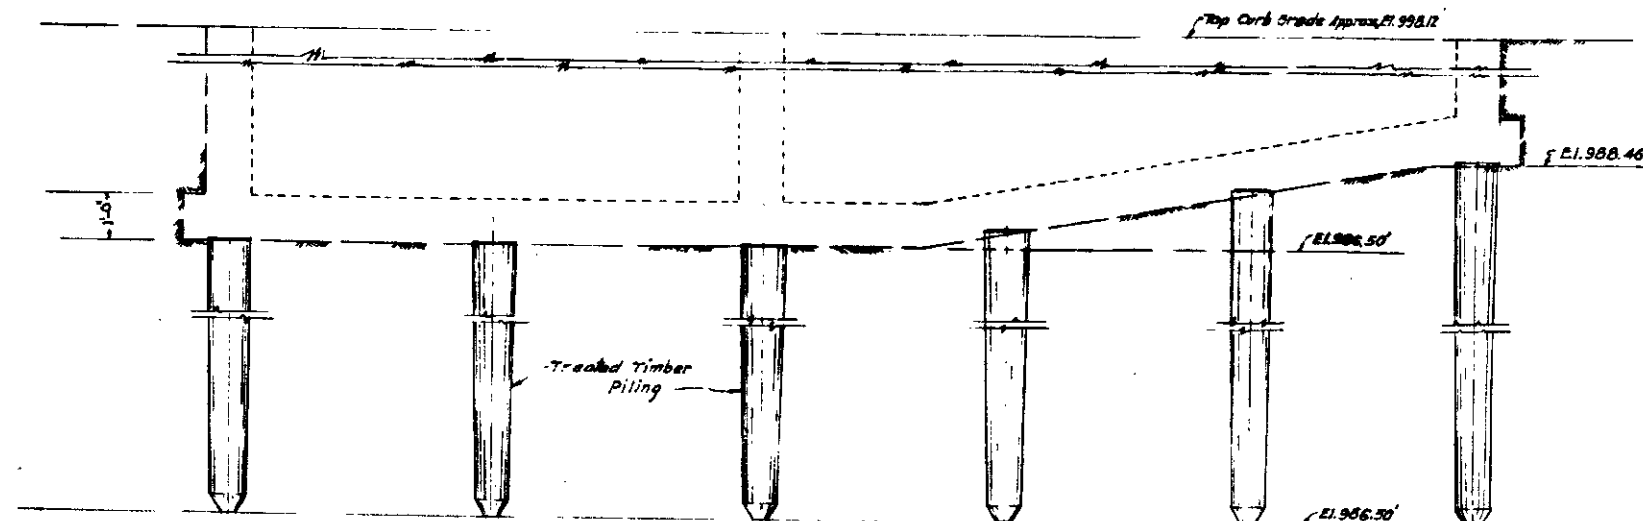

— ELEVATION —

— SHEET NO. 2 OF 2 SHEETS —

PLAN No 1535  
For  
SEWAGE PUMPING STATION  
ON MILL STREET  
BETWEEN  
ARROWHEAD AVE. & E STREET  
CITY OF SAN BERNARDINO, CALIF.  
Oct. 1943 - Approved [Signature]  
Revised July 1946 - City Engineer