
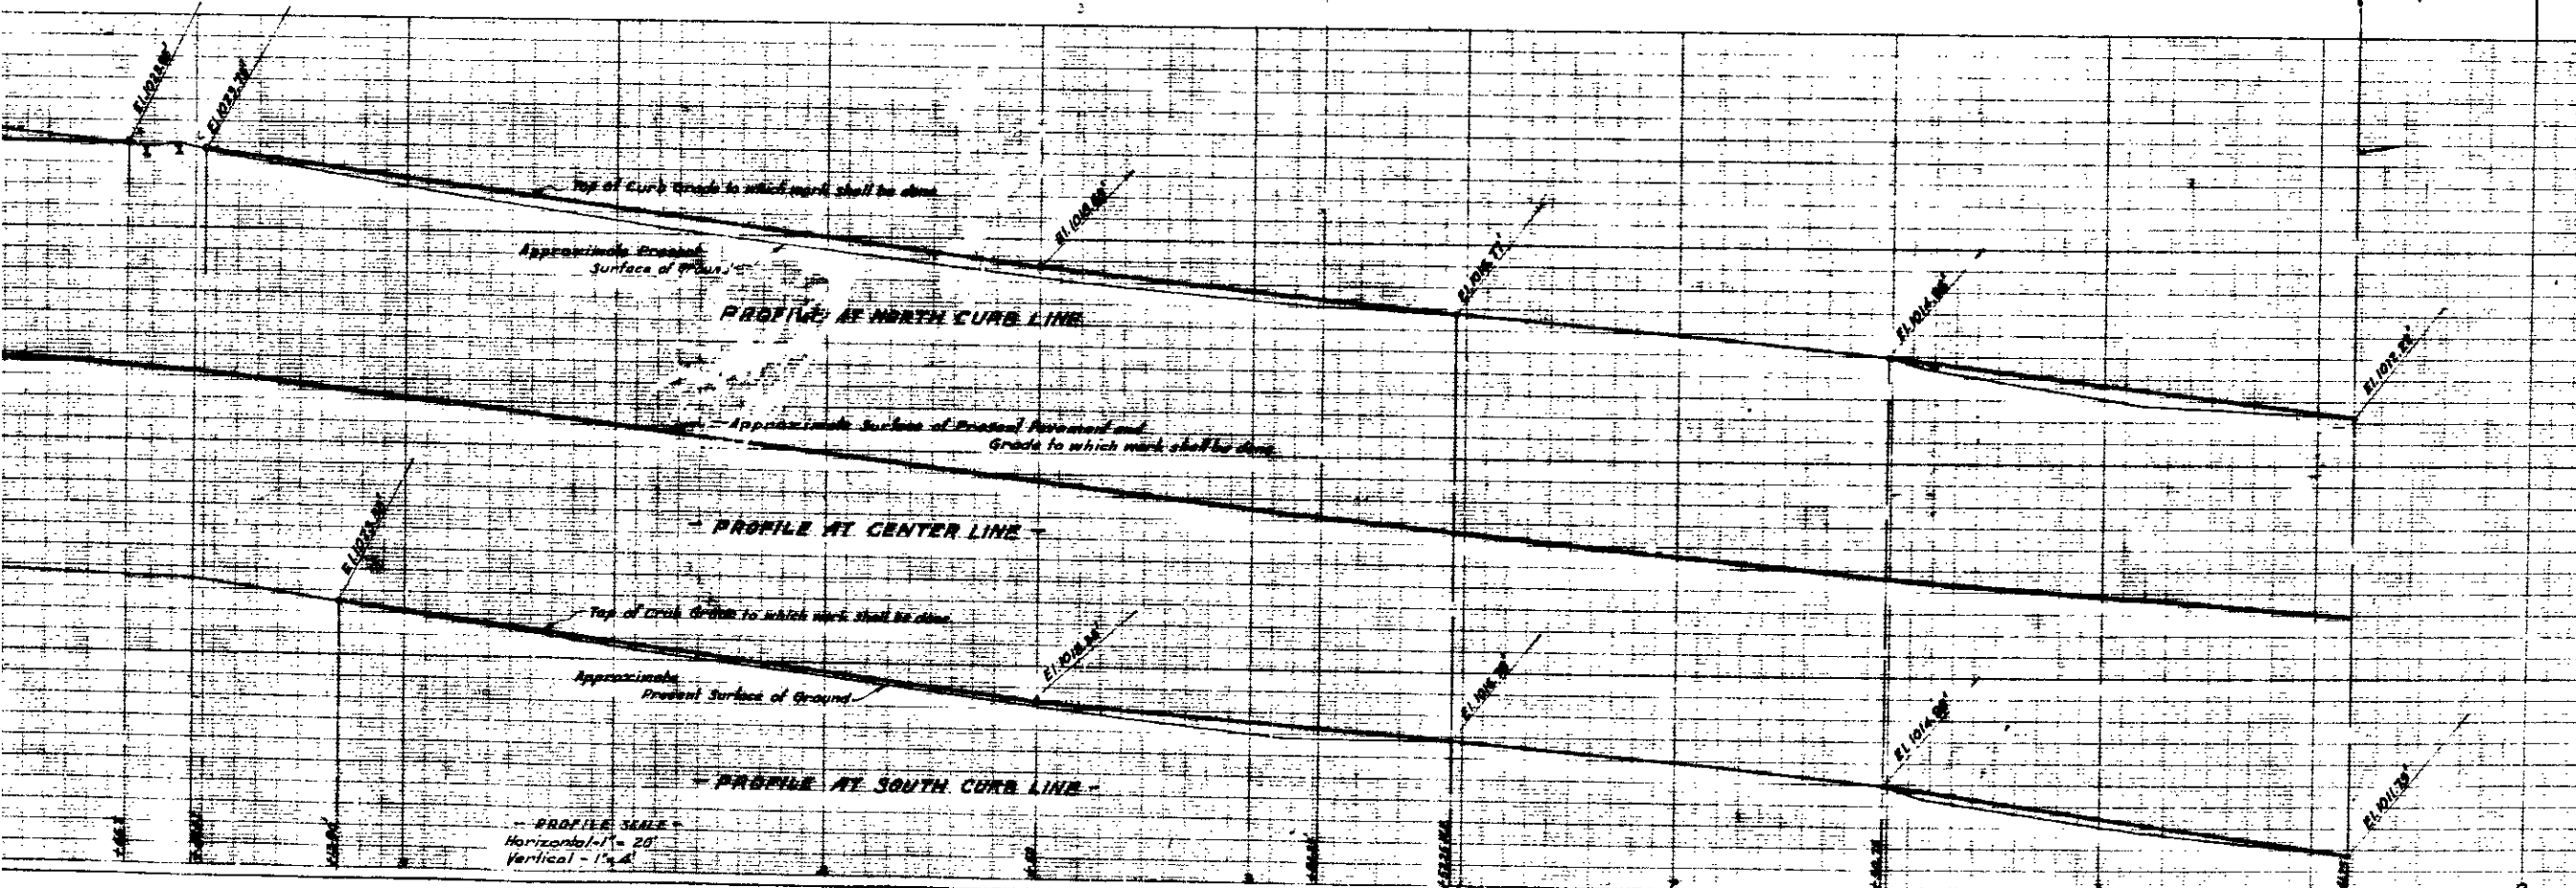


TYPICAL SECTION OF CURB AND GUTTER.
 Scale: 3/4" = 1'-0"
 NOTE: Construct 1/2" Expansion Joints, at intervals of 50', thru curb and gutter.

TYPICAL SECTION.
 Scale: Horiz. 1" = 5'; Vert. 1" = 3'

PLAN
 Scale: 1" = 20'

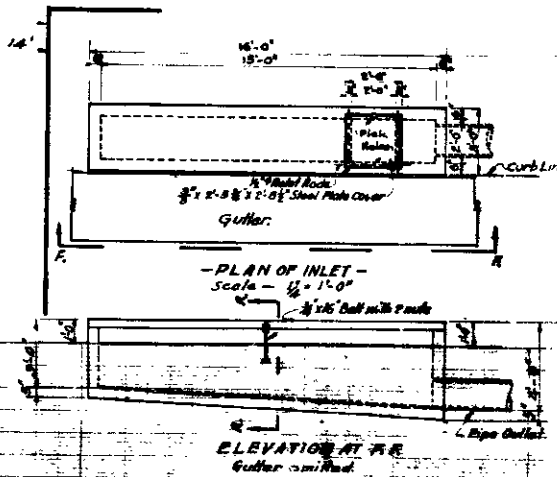

PLAN 112 1636
 FOR THE IMPROVEMENT OF
RIALTO AVE.
 FROM 'D' ST. TO ARROWHEAD AVE.
 CITY OF SAN BERNARDINO, CALIF.
 APRIL 1946
 CITY ENGINEER
 Civil Engr. Carl N. ...