

END OF PROJECT
STATION 6+41.25


BEGINNING OF PROJECT
STATION 0+86

NOTE:
All Curb Returns shall be constructed
on a Radius of 10 feet.

PLAN
Scale 1" = 40'

NOTE:
SEC. (C-C) - (D-D) - (E-E) - (F-F) SHEET NO. 8
SEC. (G-G) SHEET NO. 6

NOTE:
SEE ENLARGED PLAN
FOR DETAILS
SHEET 5-6
FOR TYPICAL CROSS SECTIONS
OF R.C. BOX CULVERTS SEE
SHEET NO. 2

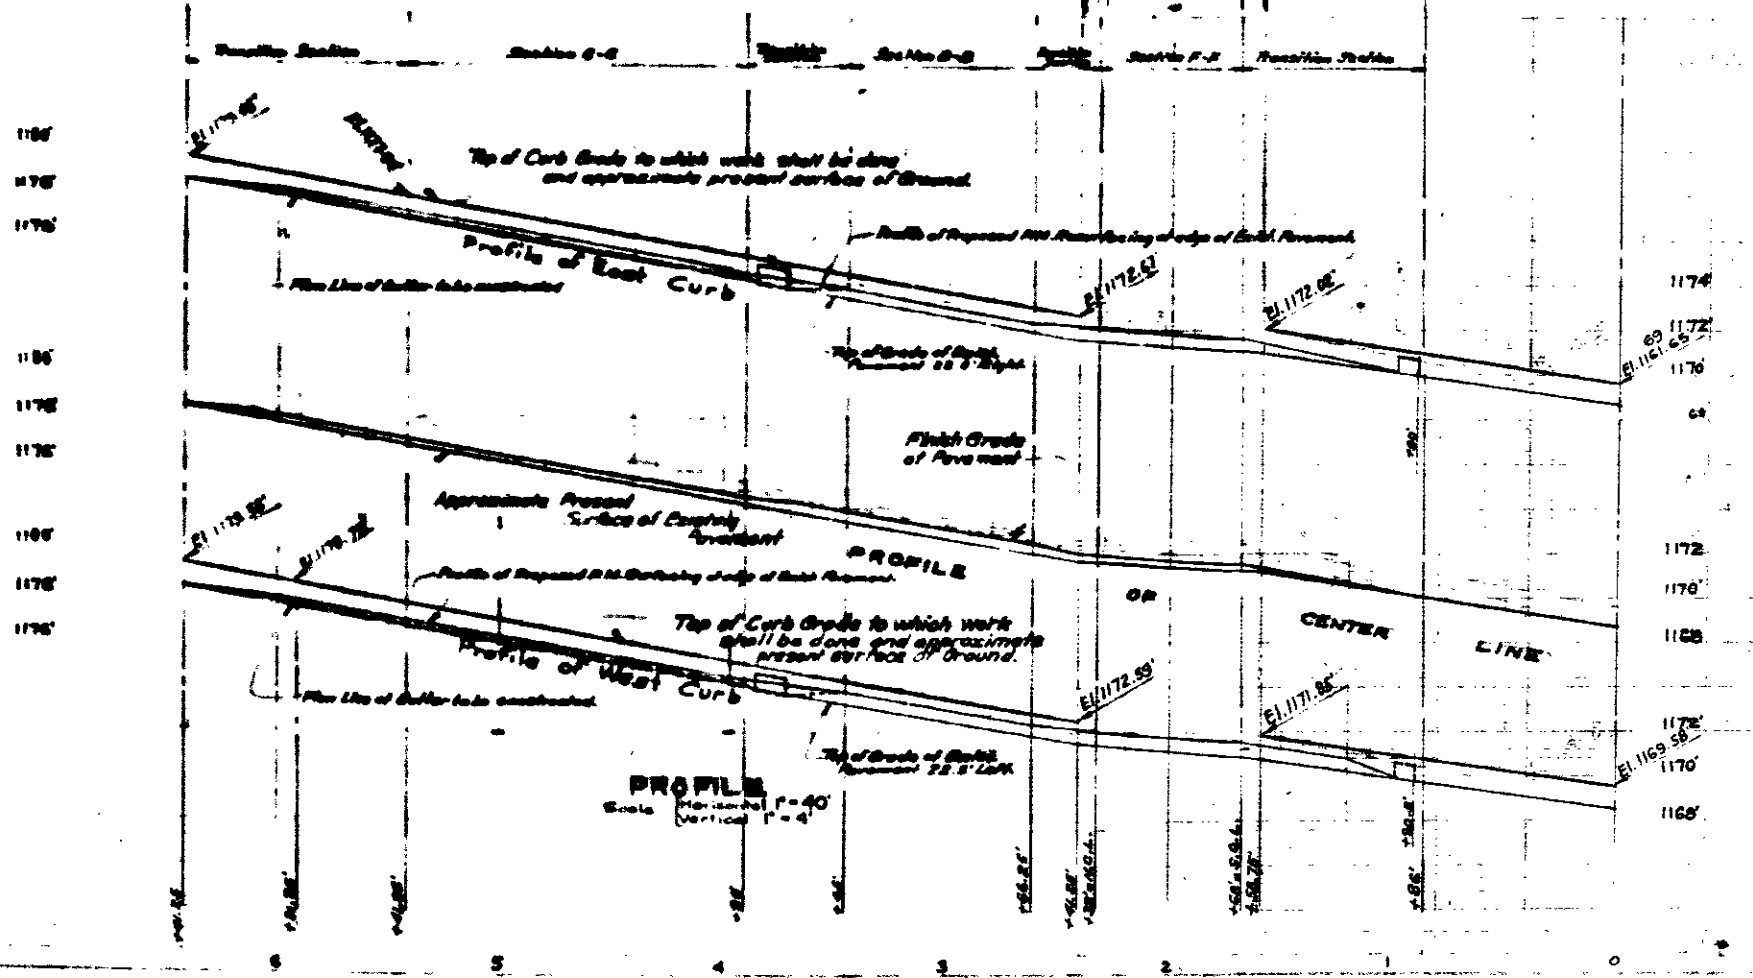

PROFILE
Scale Horizontal 1" = 40'
Vertical 1" = 4'

PLAN No 1771
Acting City Eng. C.E. Cert No 3102
SHEET 4 OF 8 SHEETS