

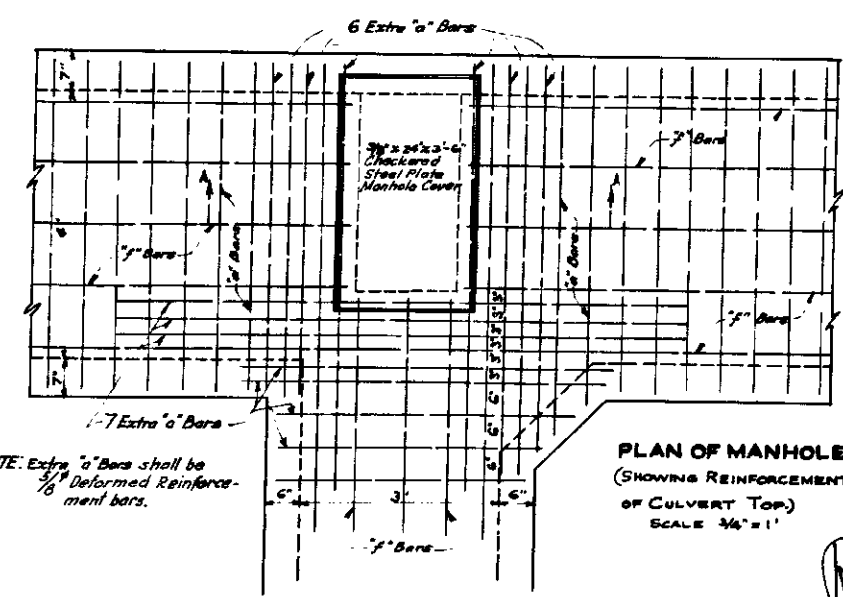



ENLARGED PLAN OF SIERRA WAY (EAST SIDE)
SCALE 1"=20'

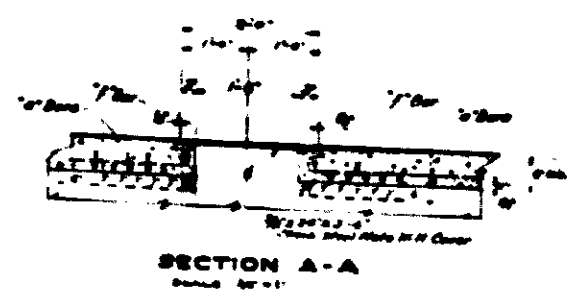


NOTE: Extra 'a' Bars shall be Deformed Reinforcement bars.

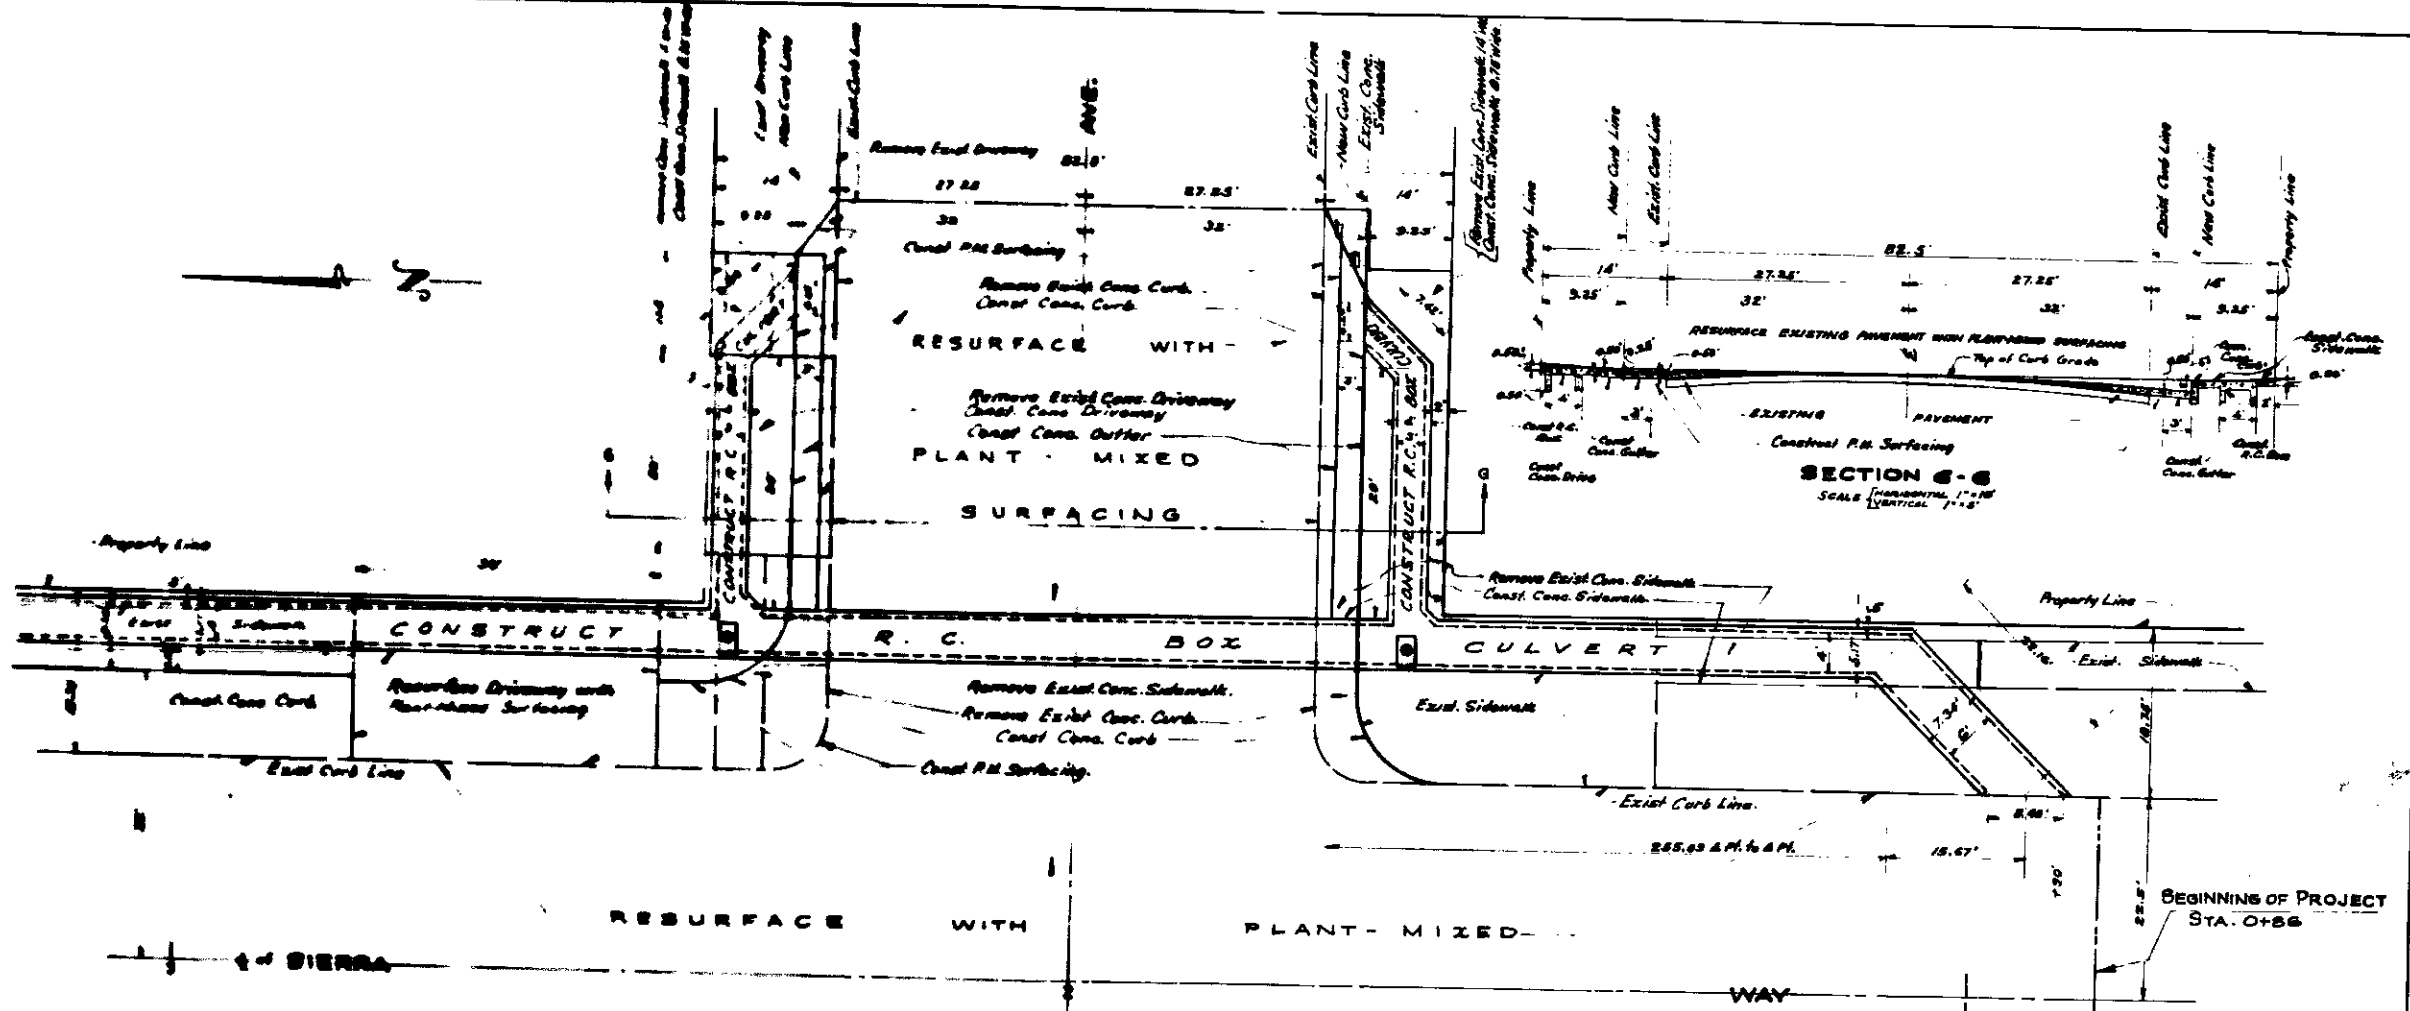

**ENLARGED PLAN OF SIERRA WAY
(EAST SIDE)**
SCALE 1"=20'

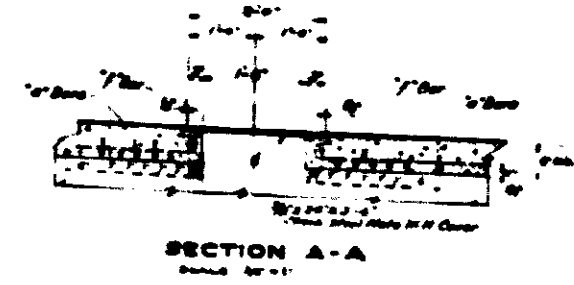

SECTION A-A
SCALE 30"=1'

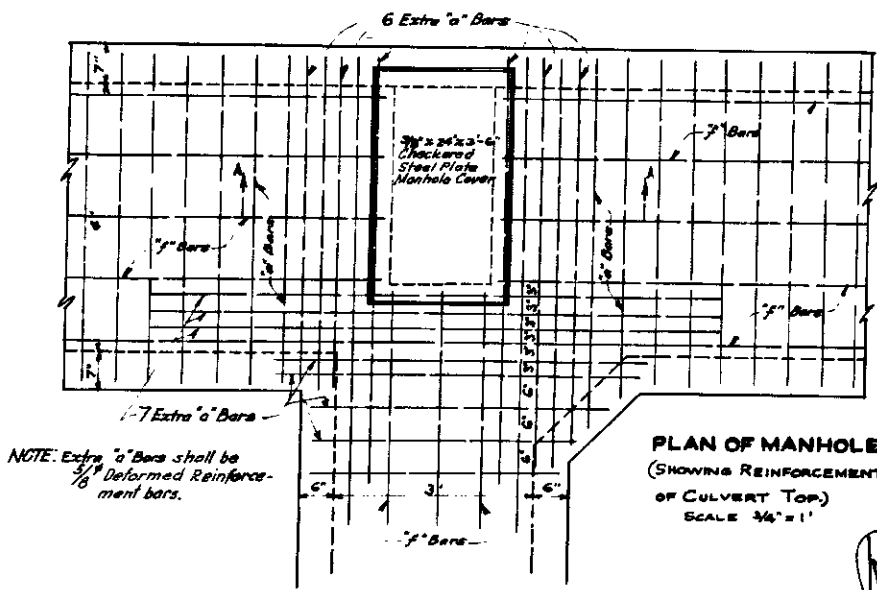

NOTE: Extra 6" Bars shall be Deformed Reinforcement bars.

PLAN OF MANHOLE COVER (A)
(SHOWING REINFORCEMENT OF CULVERT TOP)
SCALE 3/4"=1'