




**TYPICAL SECTION C-C** (FROM STA. 3+90 TO STA. 3+41.75)  
 SCALE HORIZONTAL 1"=6'  
 VERTICAL 1"=3'

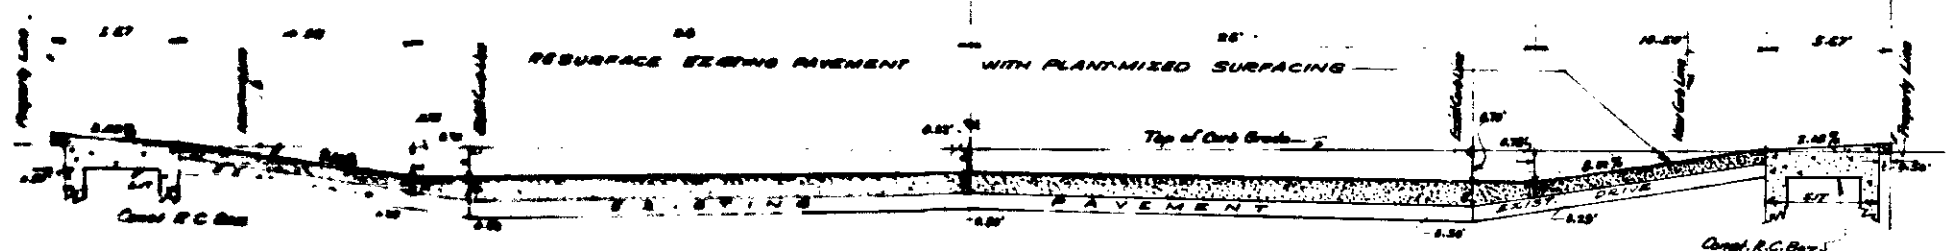

**TYPICAL SECTION D-D** (FROM STA. 2+61.25 TO STA. 3+45)  
 SCALE HORIZONTAL 1"=6'  
 VERTICAL 1"=3'

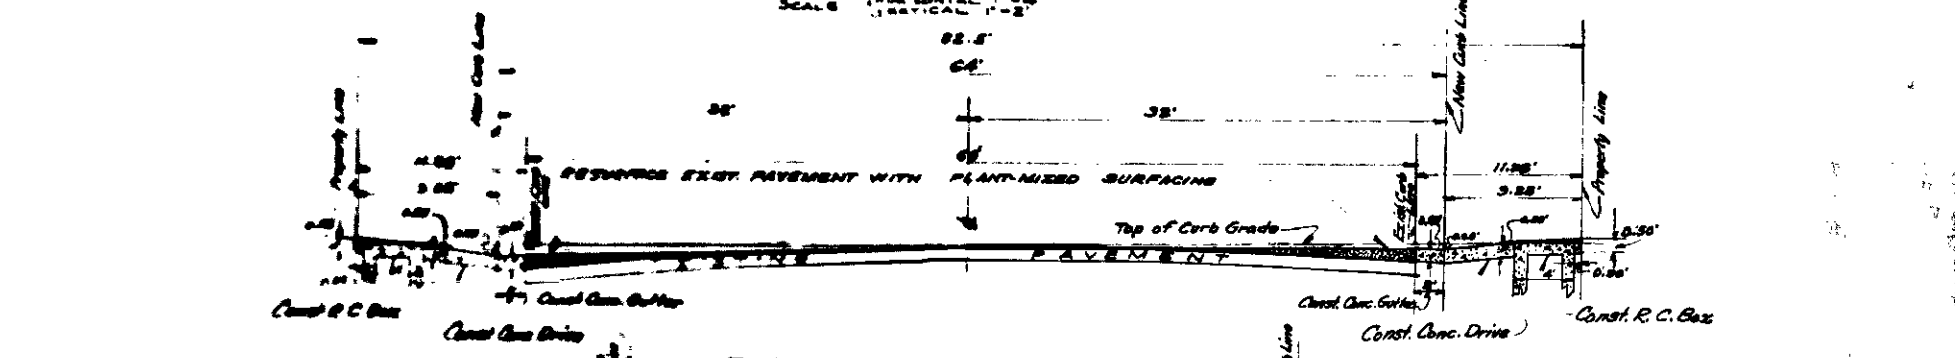

**TYPICAL SECTION E-E**  
 SCALE HORIZONTAL 1"=6'  
 VERTICAL 1"=3'

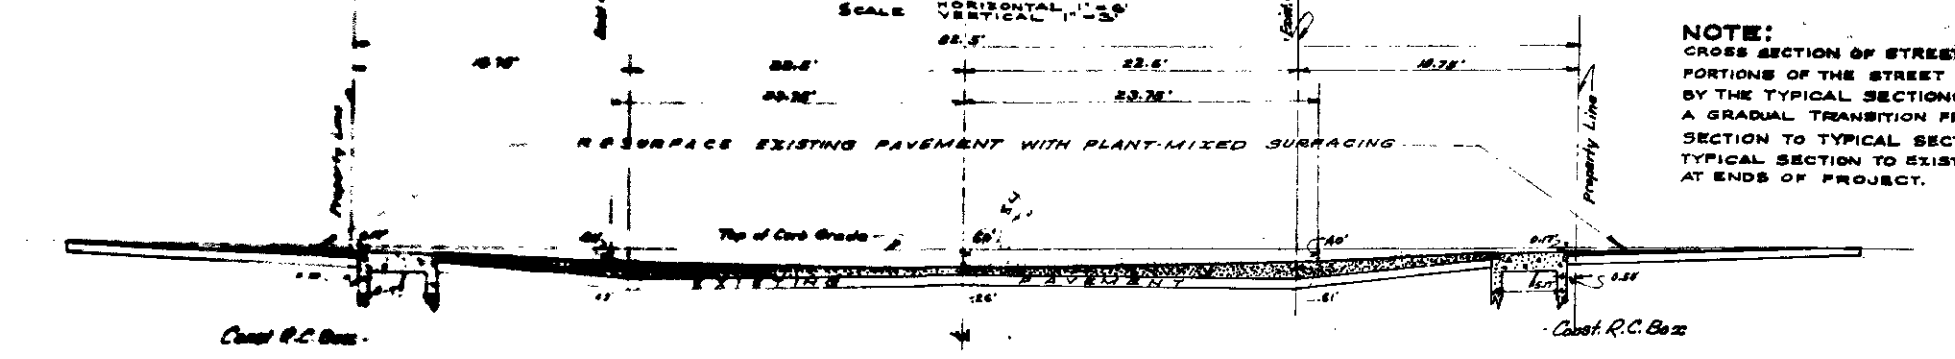

**SECTION F-F**  
 SCALE HORIZONTAL 1"=6'  
 VERTICAL 1"=3'  
 FROM STA. 1+68 TO STA. 2+32  
 (SECTION SHOWN IS AT STA. 2+00')

**NOTE:**  
 CROSS SECTION OF STREET FOR THOSE PORTIONS OF THE STREET NOT COVERED BY THE TYPICAL SECTIONS SHALL BE A GRADUAL TRANSITION FROM TYPICAL SECTION TO TYPICAL SECTION OR FROM TYPICAL SECTION TO EXISTING SECTION AT ENDS OF PROJECT.