


SHEET NO 2
PLAN NO 1886
FOR THE IMPROVEMENT OF
SECOND STREET
K STREET TO VIADUCT BOULEVARD
SAN BERNARDINO
CALIFORNIA

JUNE 1948
R.D. FORSYTHE
ENGINEER
Sheet No 2 of 3 Sheets

- 1062
- 1060
- 1062
- 1060

- 1062
- 1060

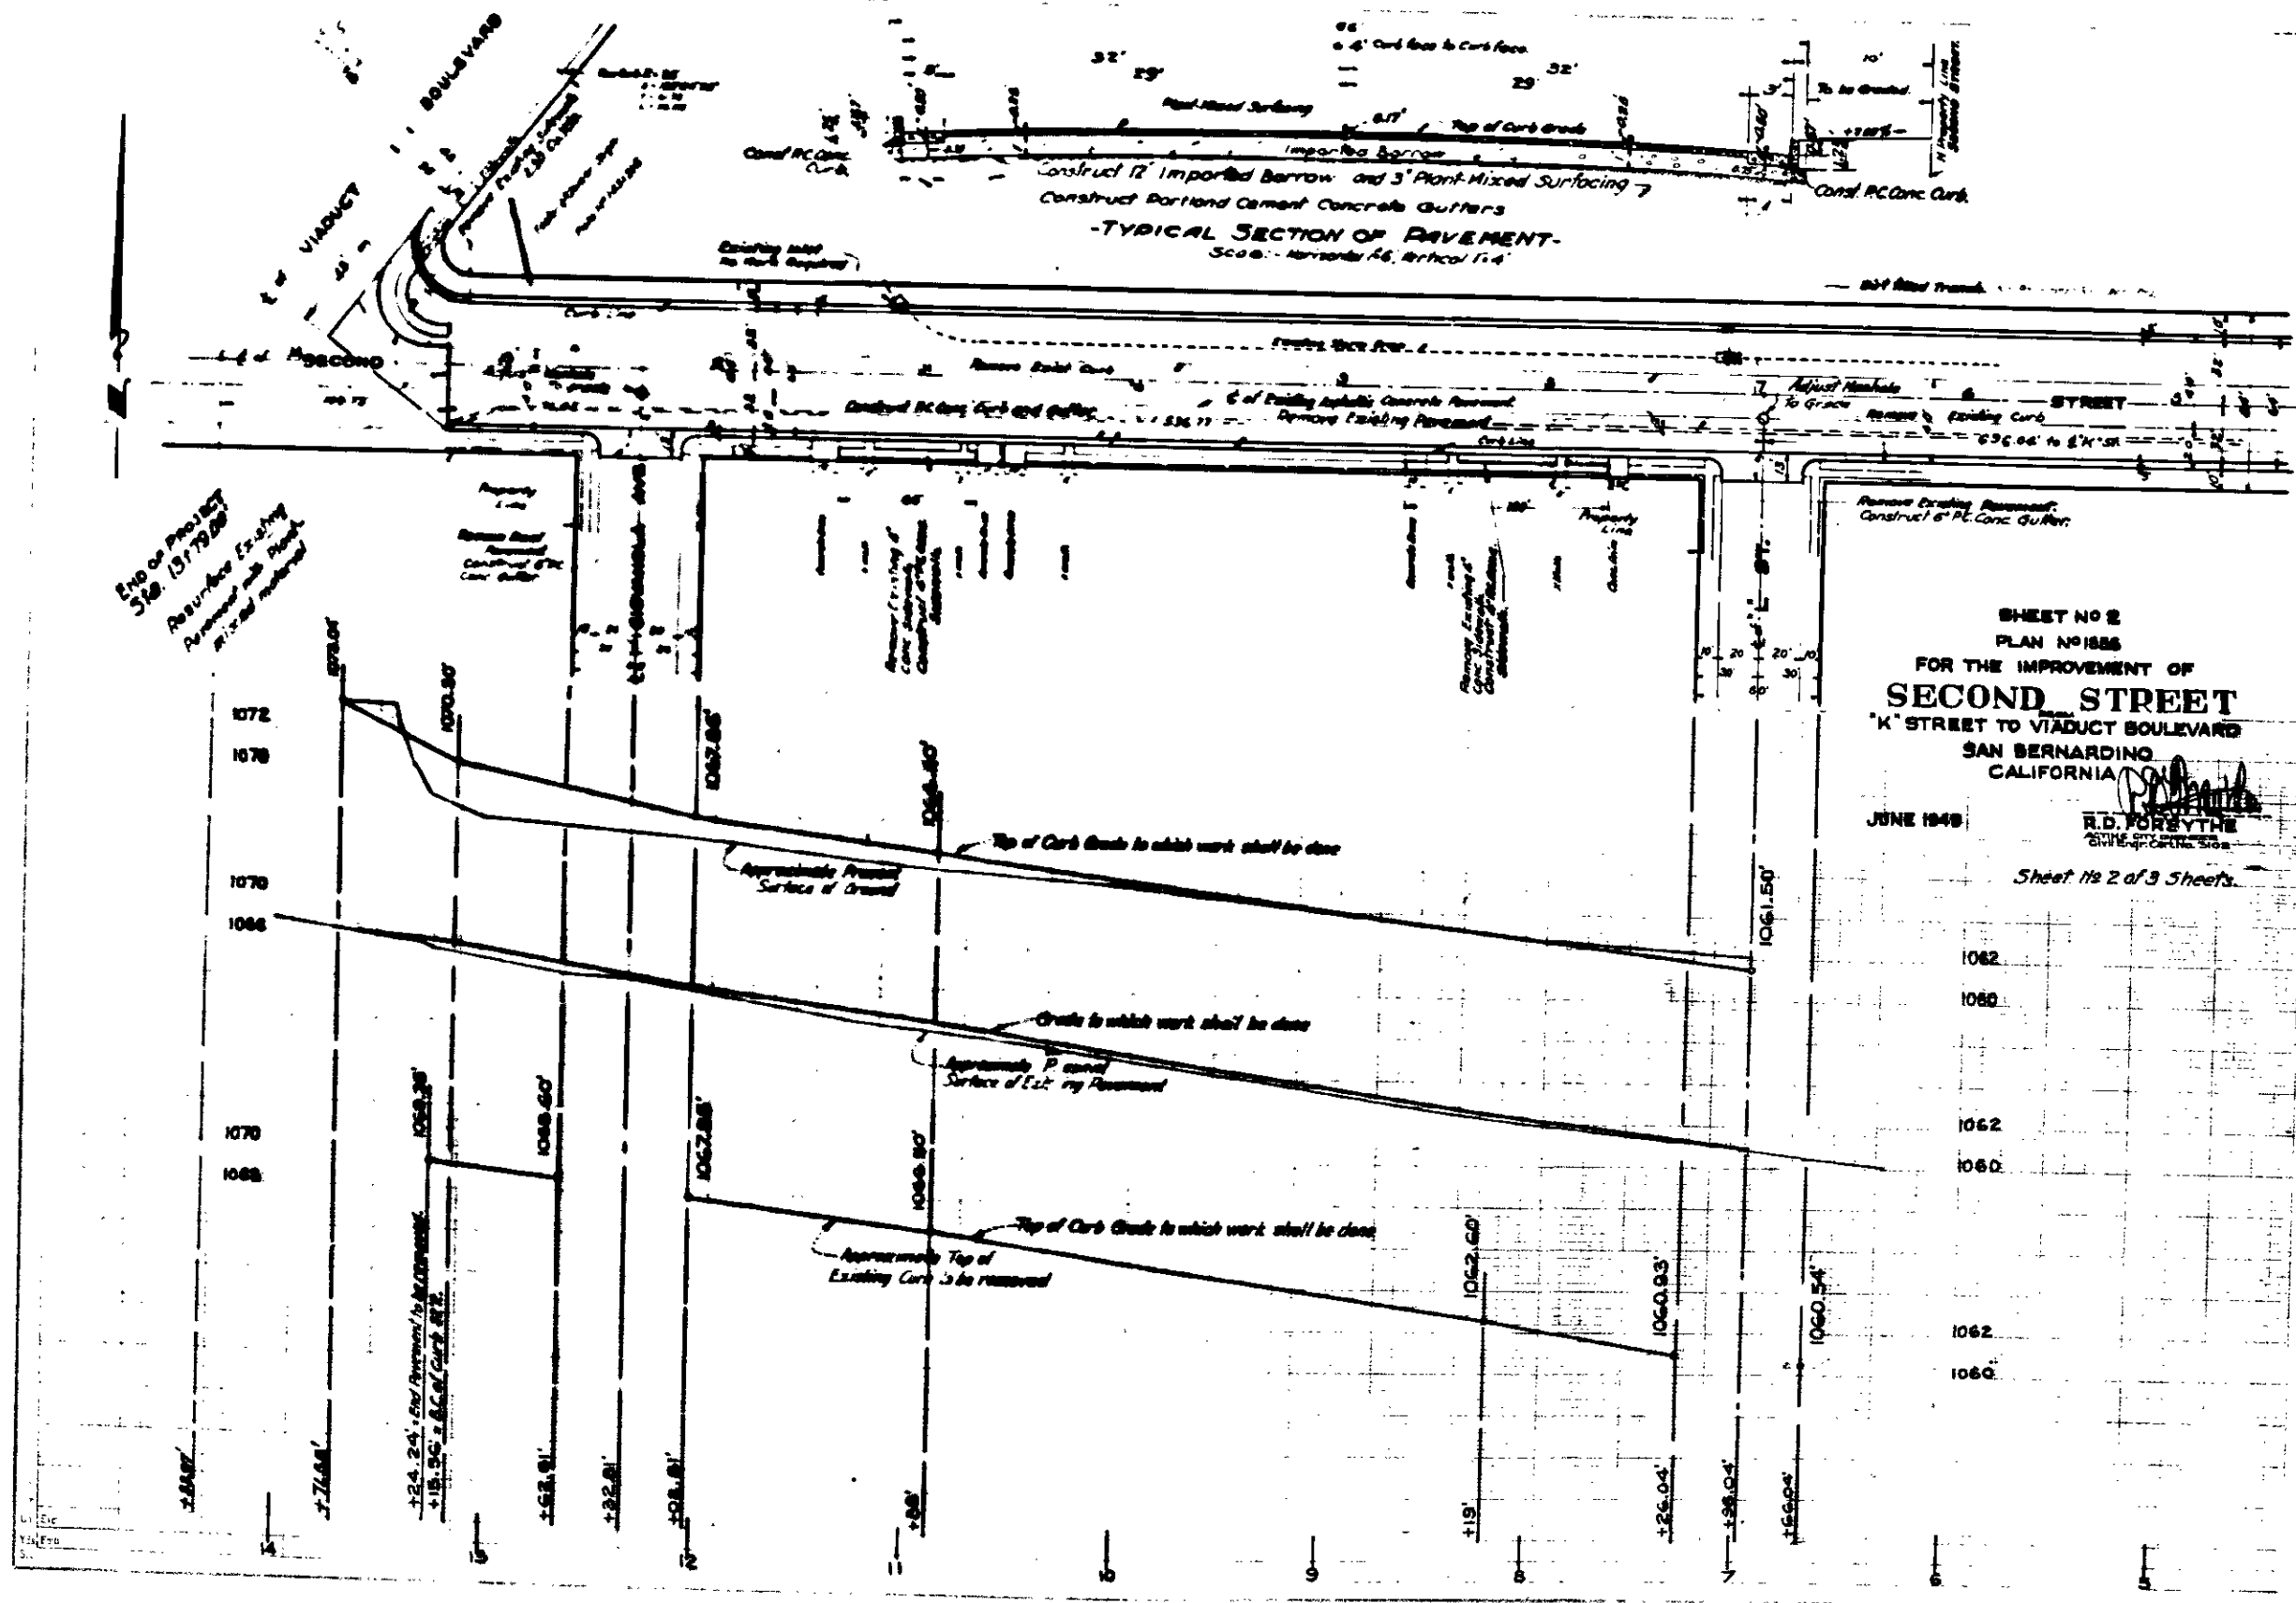

END OF PROJECT
 Sta. 15779.00
 Resurface Existing
 Pavement with Bitum.
 Bitum. Material

SHEET NO 2
 PLAN NO 1886
 FOR THE IMPROVEMENT OF
SECOND STREET
 "K" STREET TO VIADUCT BOULEVARD
 SAN BERNARDINO
 CALIFORNIA

JUNE 1948
 R.D. FORSYTHE
 CIVIL ENGINEER
 Sheet 18 2 of 3 Sheets