




11

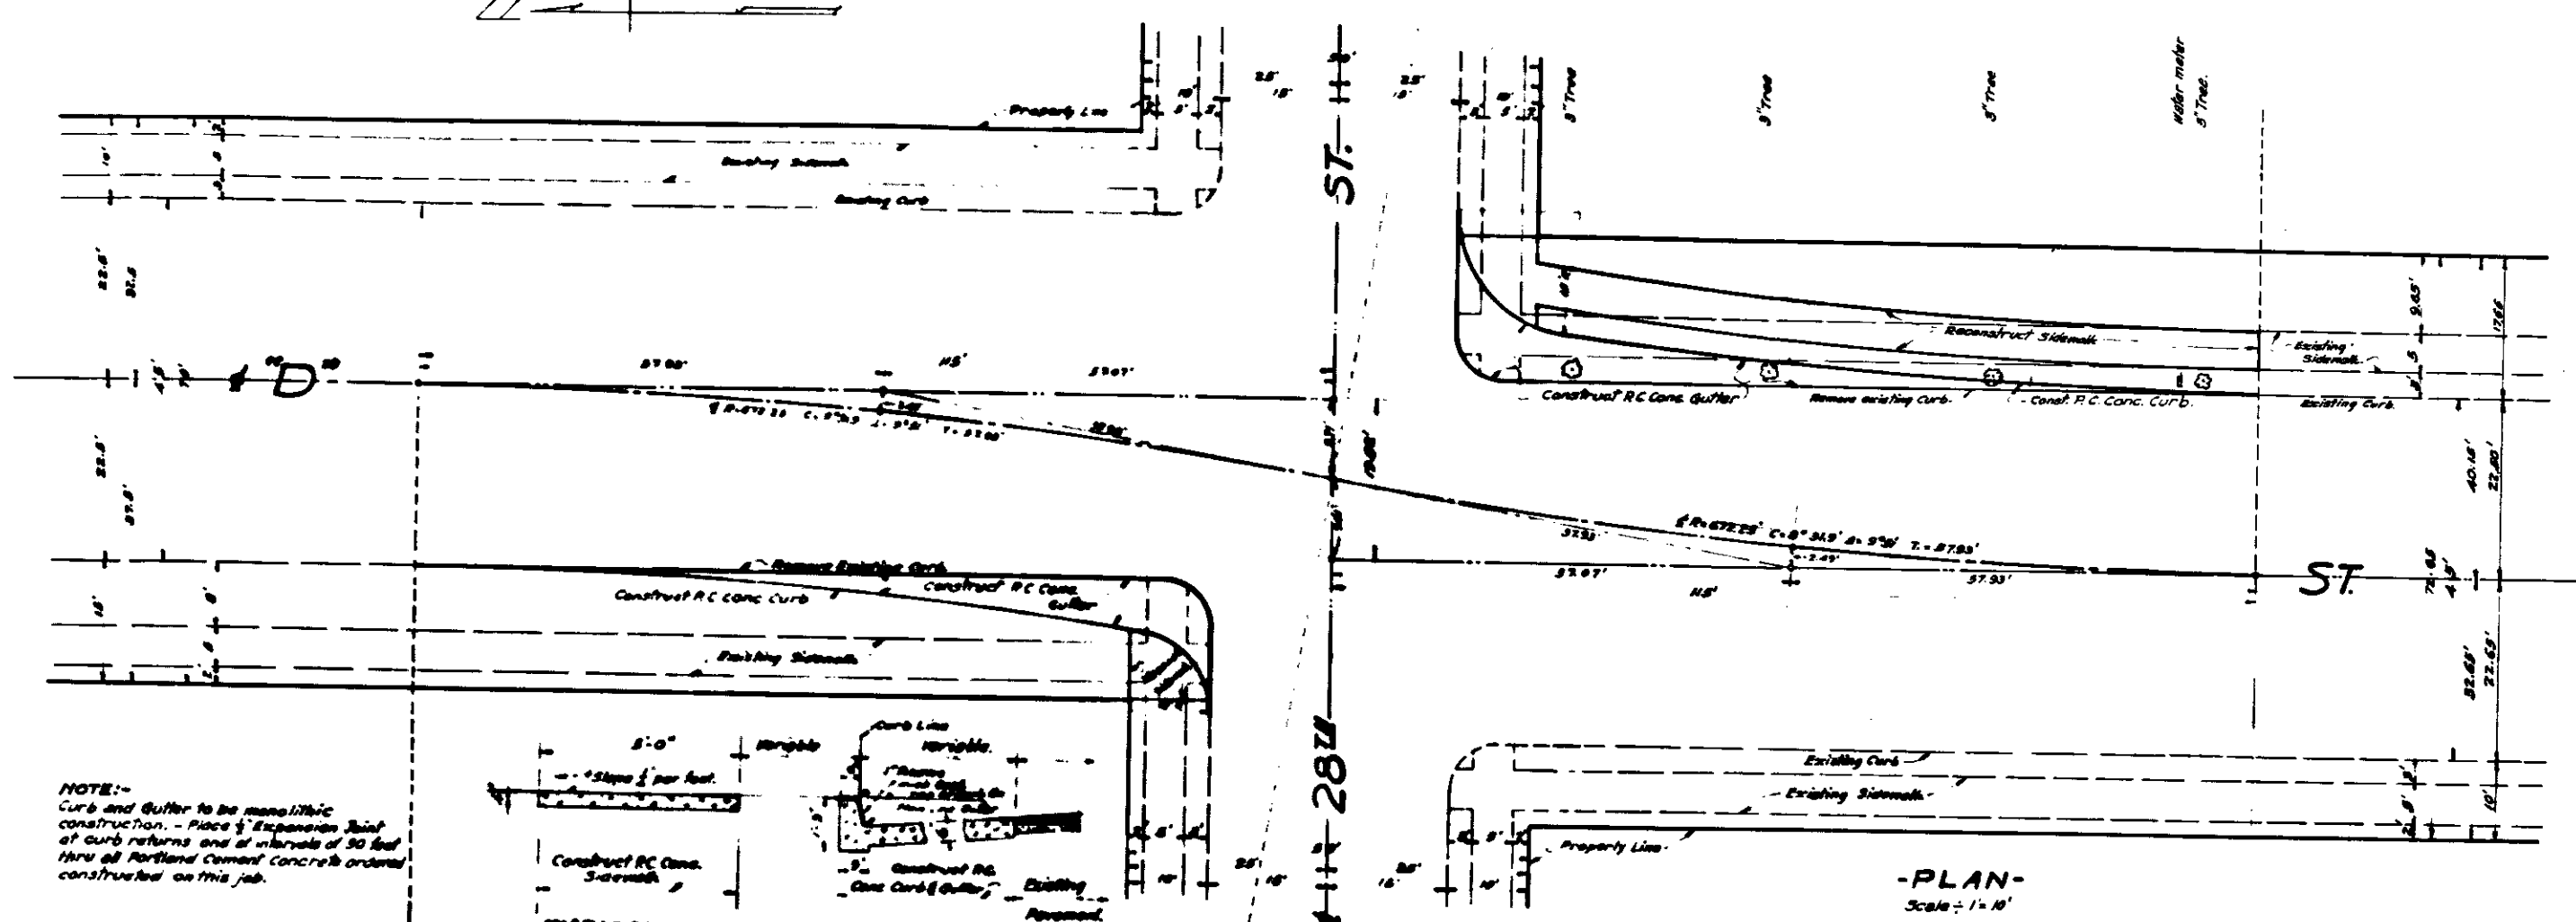

NOTE:-  
Curb and Gutter to be monolithic construction. - Place Expansion Joint at curb returns and at intervals of 50 feet. Have all Portland Cement Concrete ordered constructed on this job.

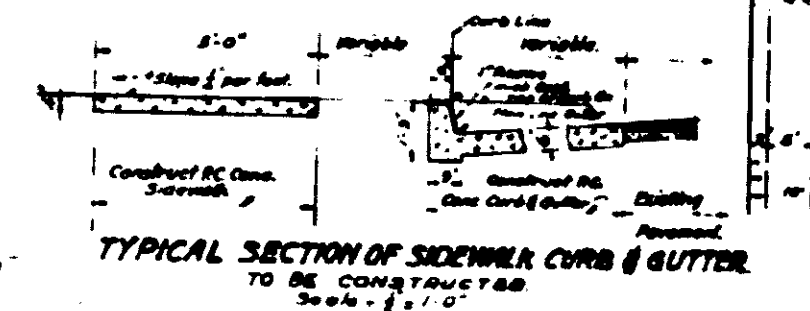

-PLAN-  
Scale - 1" = 10'

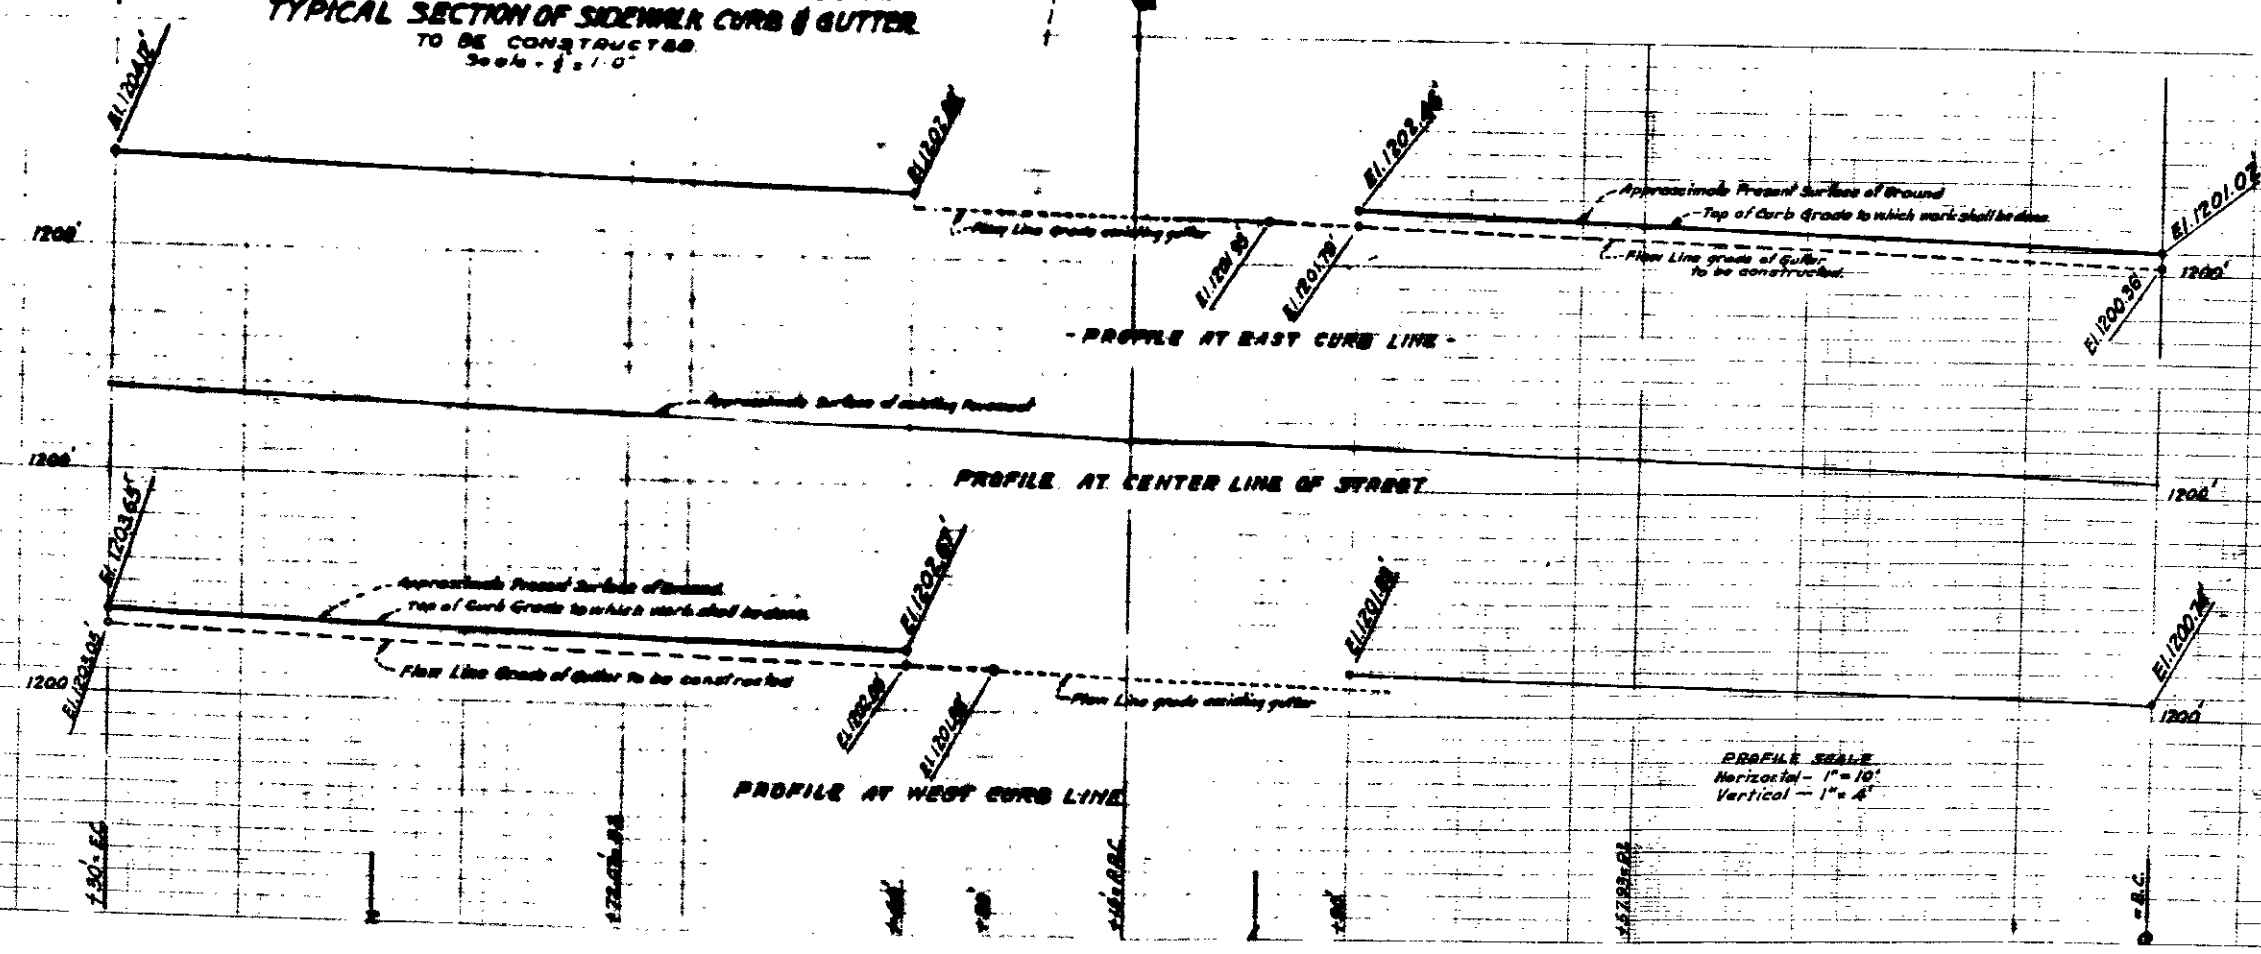


PROFILE SCALE  
Horizontal - 1" = 10'  
Vertical - 1" = 4'


- PLAN 118 1877 -  
FOR  
WIDENING EXISTING ROADWAY  
ON  
- D STREET -  
AT  
28<sup>TH</sup> STREET  
IN THE CITY OF SAN BERNARDINO, CALIFORNIA.

*[Signature]*  
A. D. FORTY-FIVE  
Acting City Engineer  
Civil Engr. Cert. 3102


11

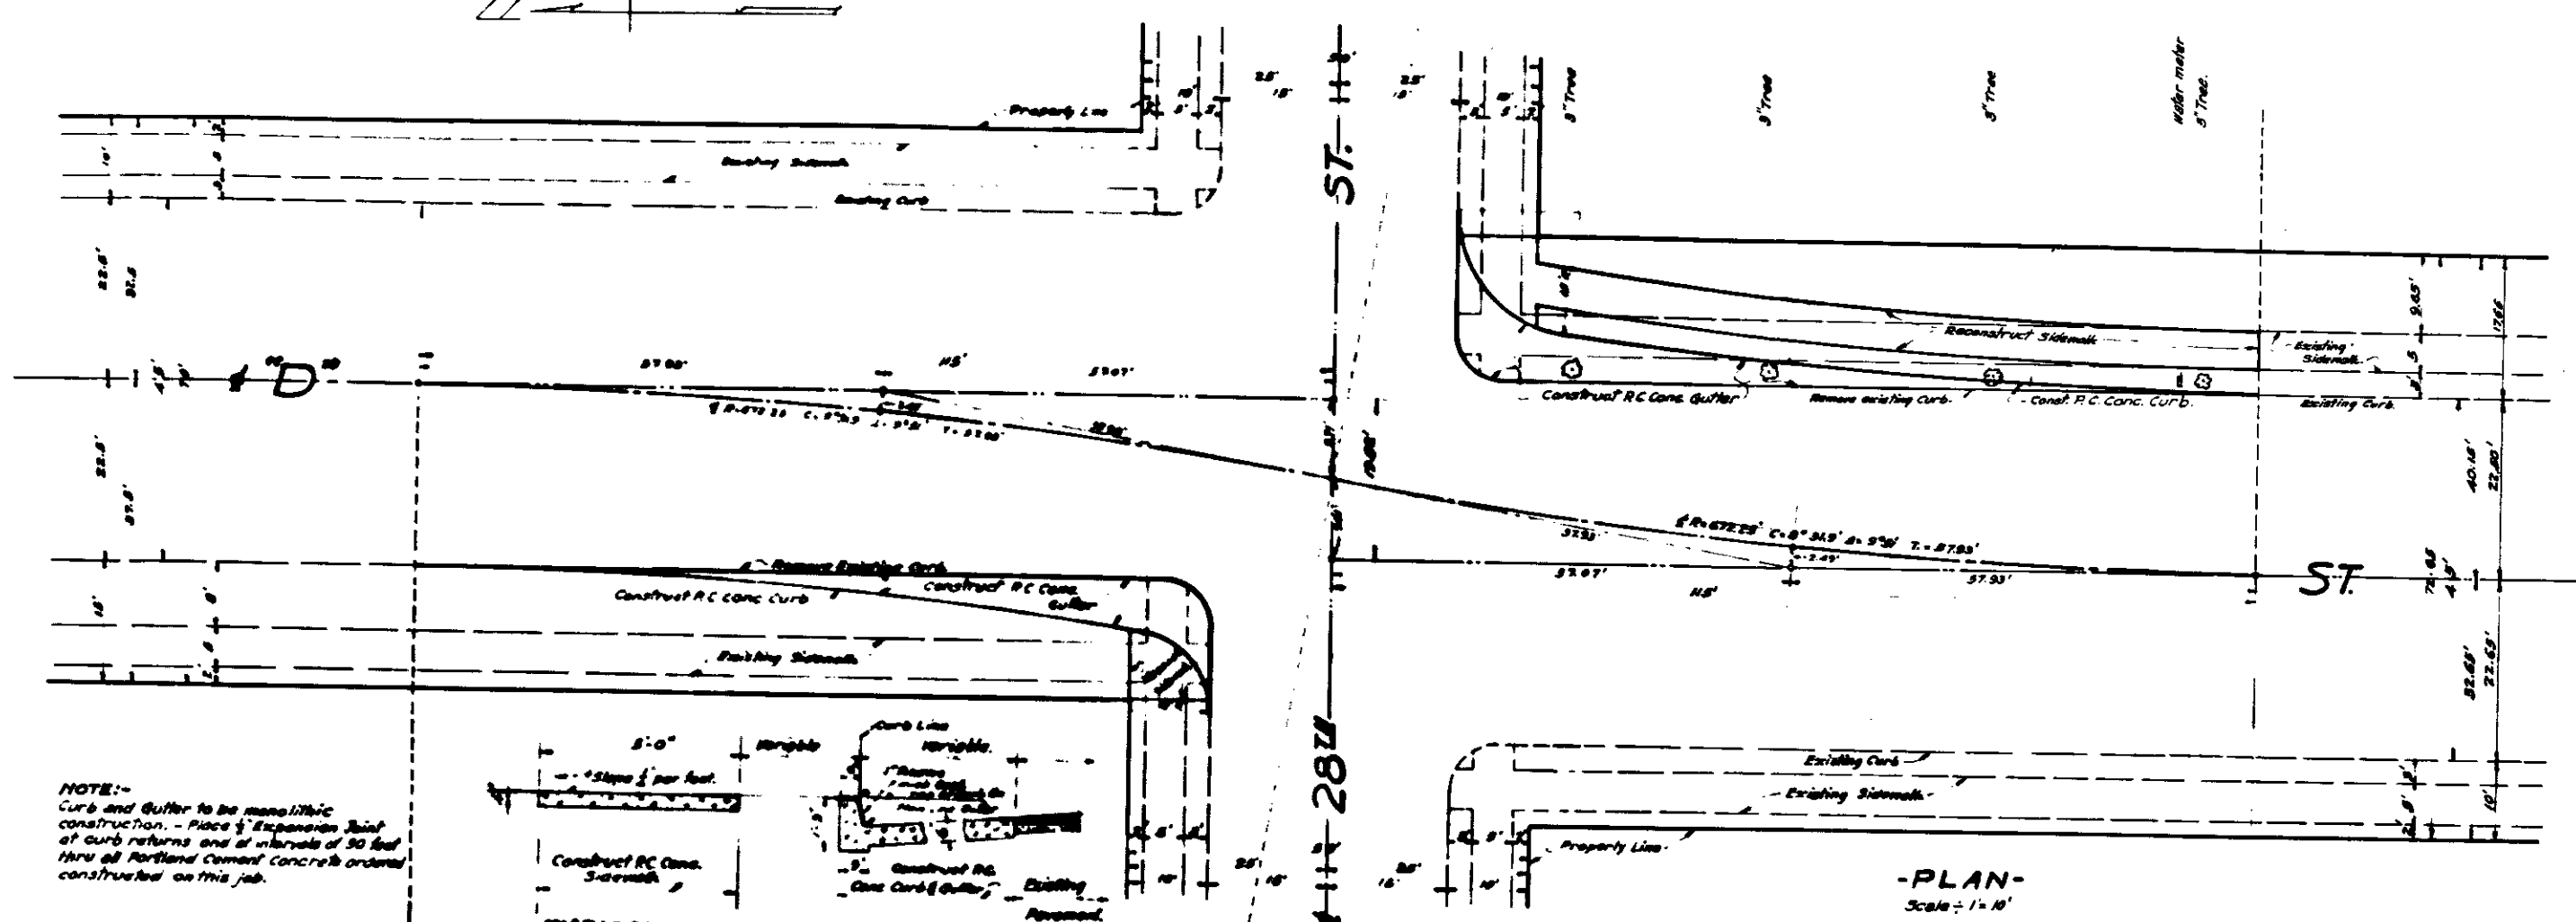

NOTE:-  
Curb and Gutter to be monolithic construction. - Place Expansion Joint at curb returns and at intervals of 50 feet. Have all Portland Cement Concrete ordered constructed on this job.

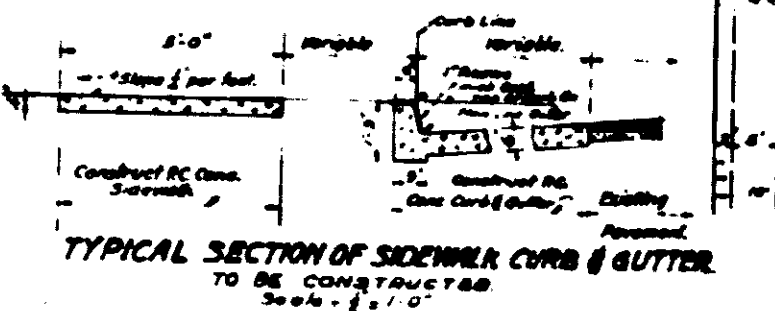

-PLAN-  
Scale - 1" = 10'

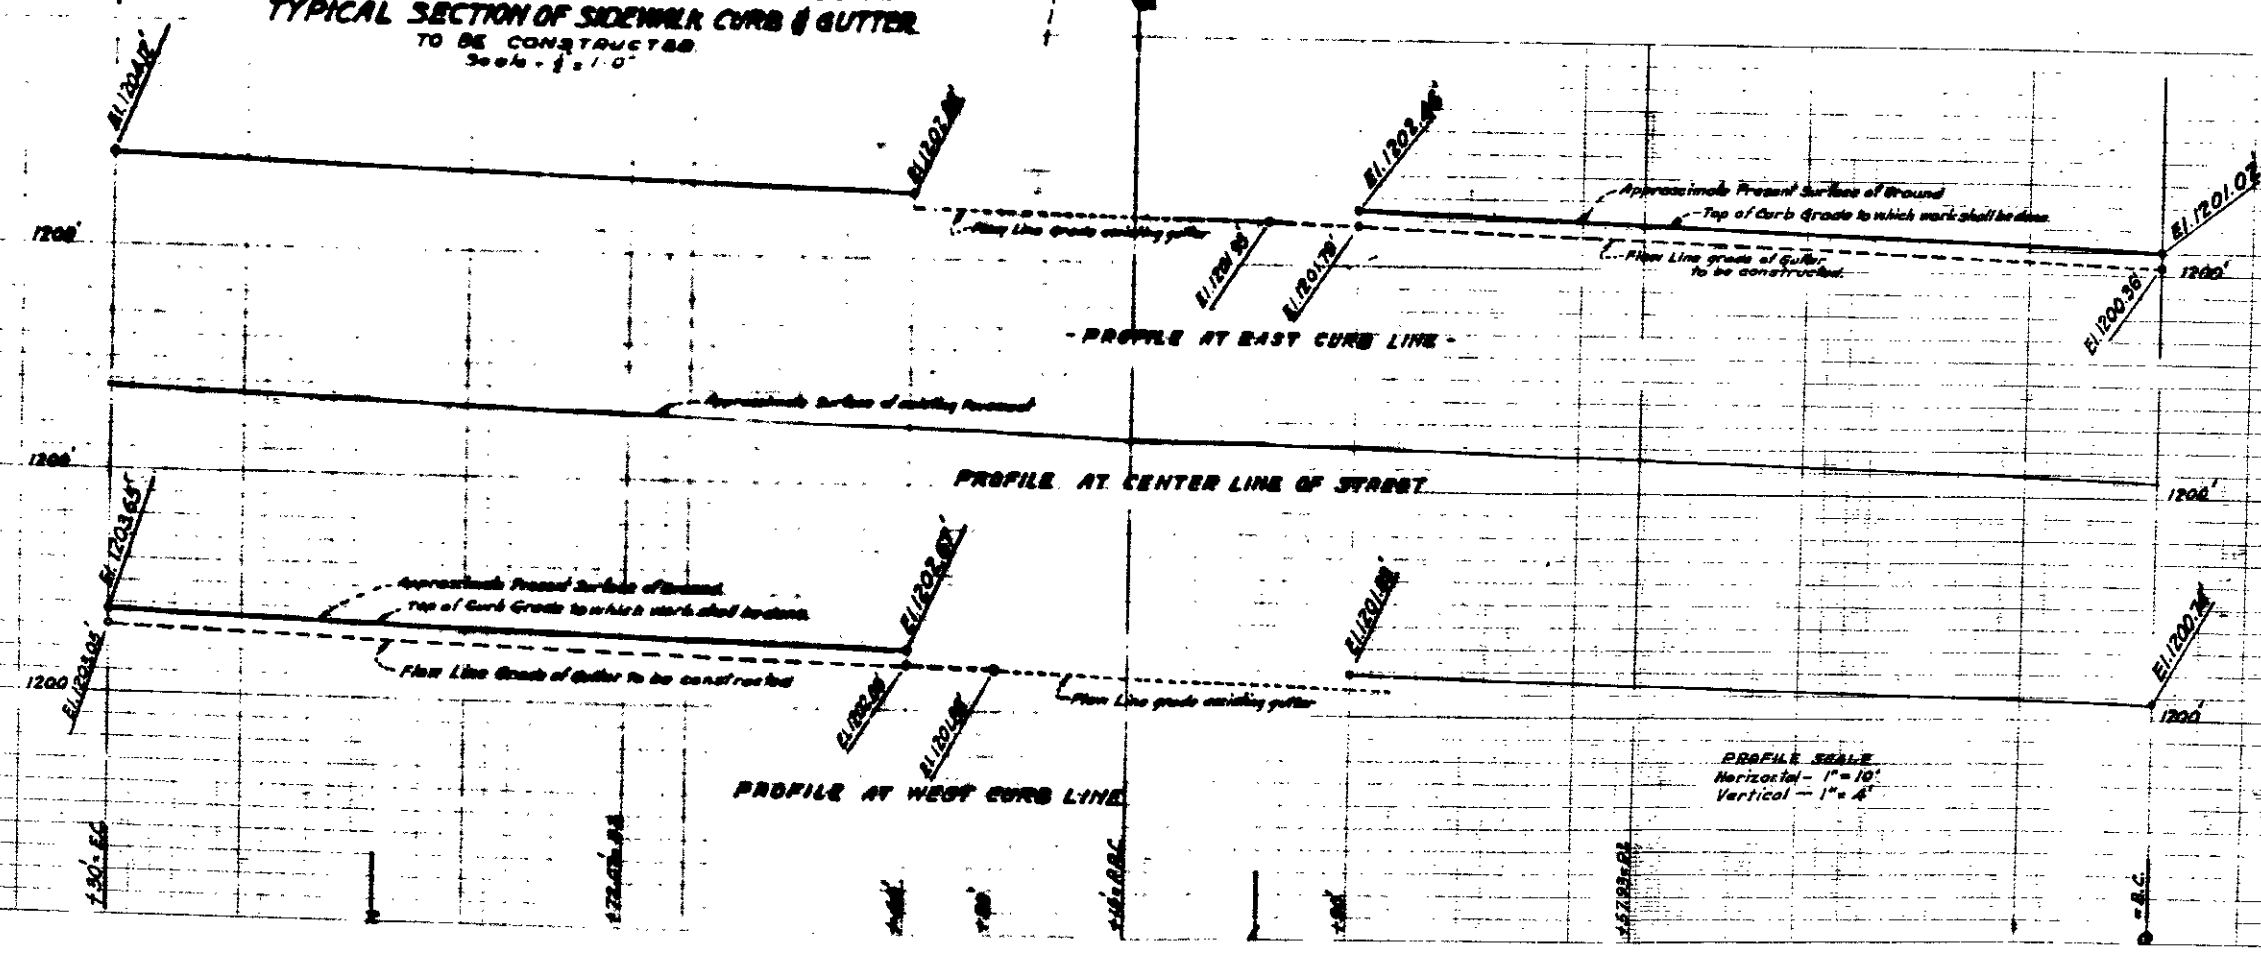

PROFILE SCALE  
Horizontal - 1" = 10'  
Vertical - 1" = 4'

- PLAN 118 1877 -  
FOR  
WIDENING EXISTING ROADWAY  
ON  
-D STREET-  
AT  
28<sup>TH</sup> STREET  
IN THE CITY OF SAN BERNARDINO, CALIFORNIA.

*[Signature]*  
A. D. FORTY-FIVE  
Acting City Engineer  
Civil Engr. Cert. 3102