

PLAN # 1902
FIFTH STREET WORKING
 FROM MY VERNON AVE. TO J ST.
 CITY OF SAN BERNARDINO, CALIF.
 STATE HIGHWAY ROUTE #9
 Sheet # 2 of 3 Sheet. (1980)


P. D. Forsythe
 P.D. FORSYTHE
 Acting City Engineer
 Civil Engr. Cert. No. 3102

BEGINNING OF PROJECT
 STA. 40+56.27

PLAN
 SCALE 1" = 40'

BEGINNING OF PROJECT
 STA. 40+56.27

GRAPHIC SCALE -
 HORIZONTAL - 1" = 40'
 VERTICAL - 1" = 8'

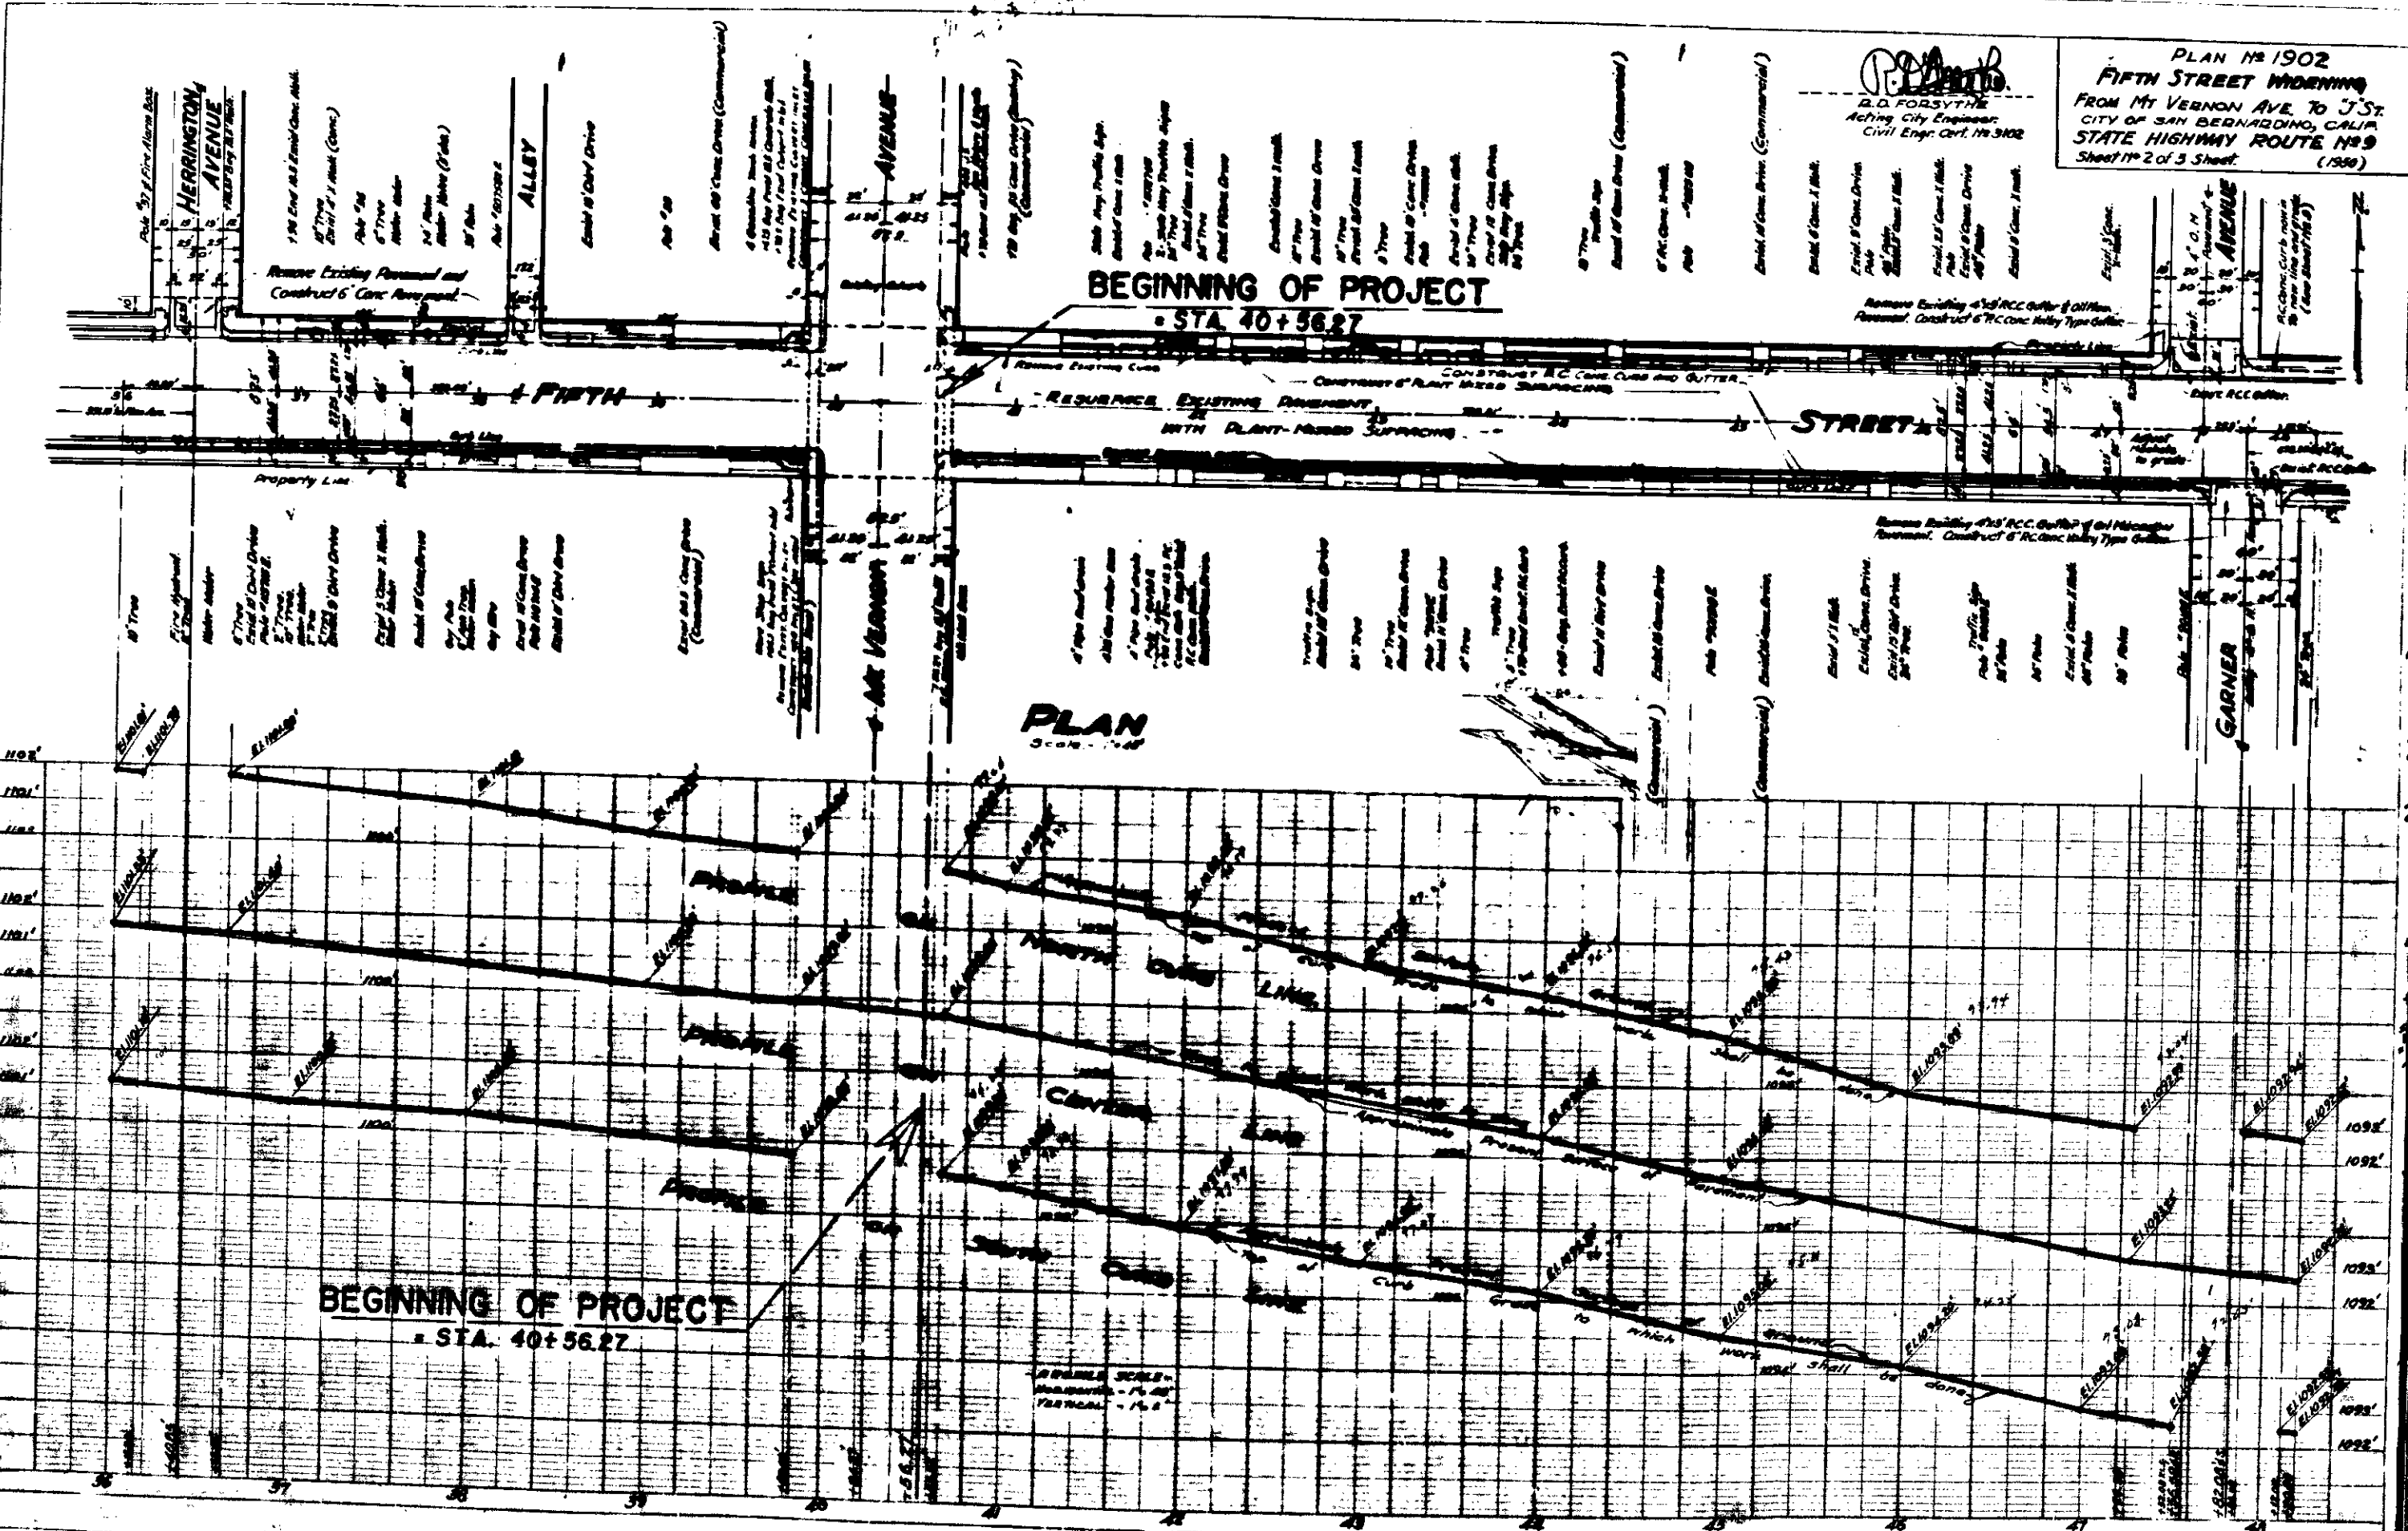

PLAN # 1902
FIFTH STREET WORKING
 FROM MY VERNON AVE. TO J ST.
 CITY OF SAN BERNARDINO, CALIF.
 STATE HIGHWAY ROUTE #9
 Sheet # 2 of 3 Sheet. (1980)

P. D. Forsythe
 P.D. FORSYTHE
 Acting City Engineer
 Civil Engr. Cert. No. 3102

BEGINNING OF PROJECT
 STA. 40+56.27

PLAN
 SCALE: 1" = 40'

BEGINNING OF PROJECT
 STA. 40+56.27

GRAPHIC SCALE -
 HORIZONTAL - 1" = 40'
 VERTICAL - 1" = 8'

