
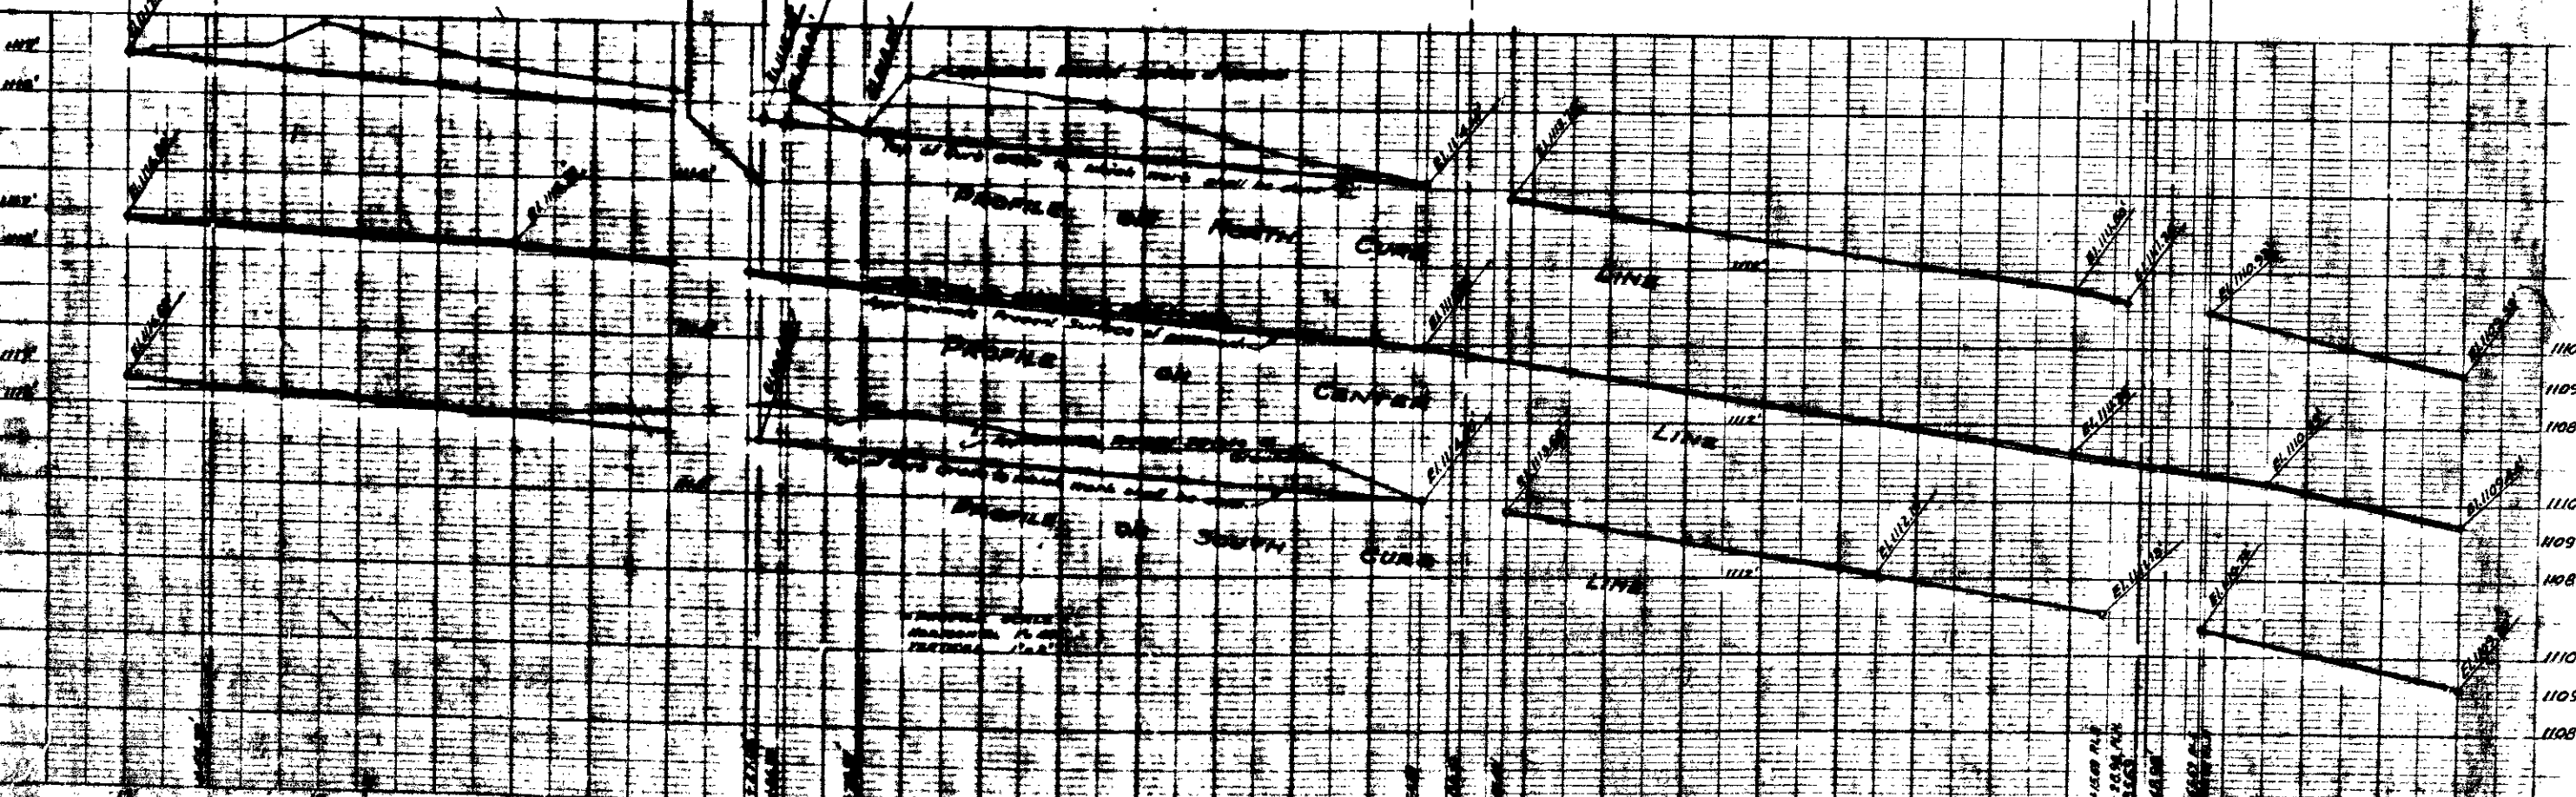


PLAN NO 1911  
**FIFTH STREET WIDENING**  
 FROM TIJUANA ST. TO MT. VERNON AV

Sheet No 2 of 3 Sheets.


*R.D. Fosythe*

R. D. FOSYTHE  
 Acting City Engineer  
 CIVIL ENGR. CERT. NO. 3102

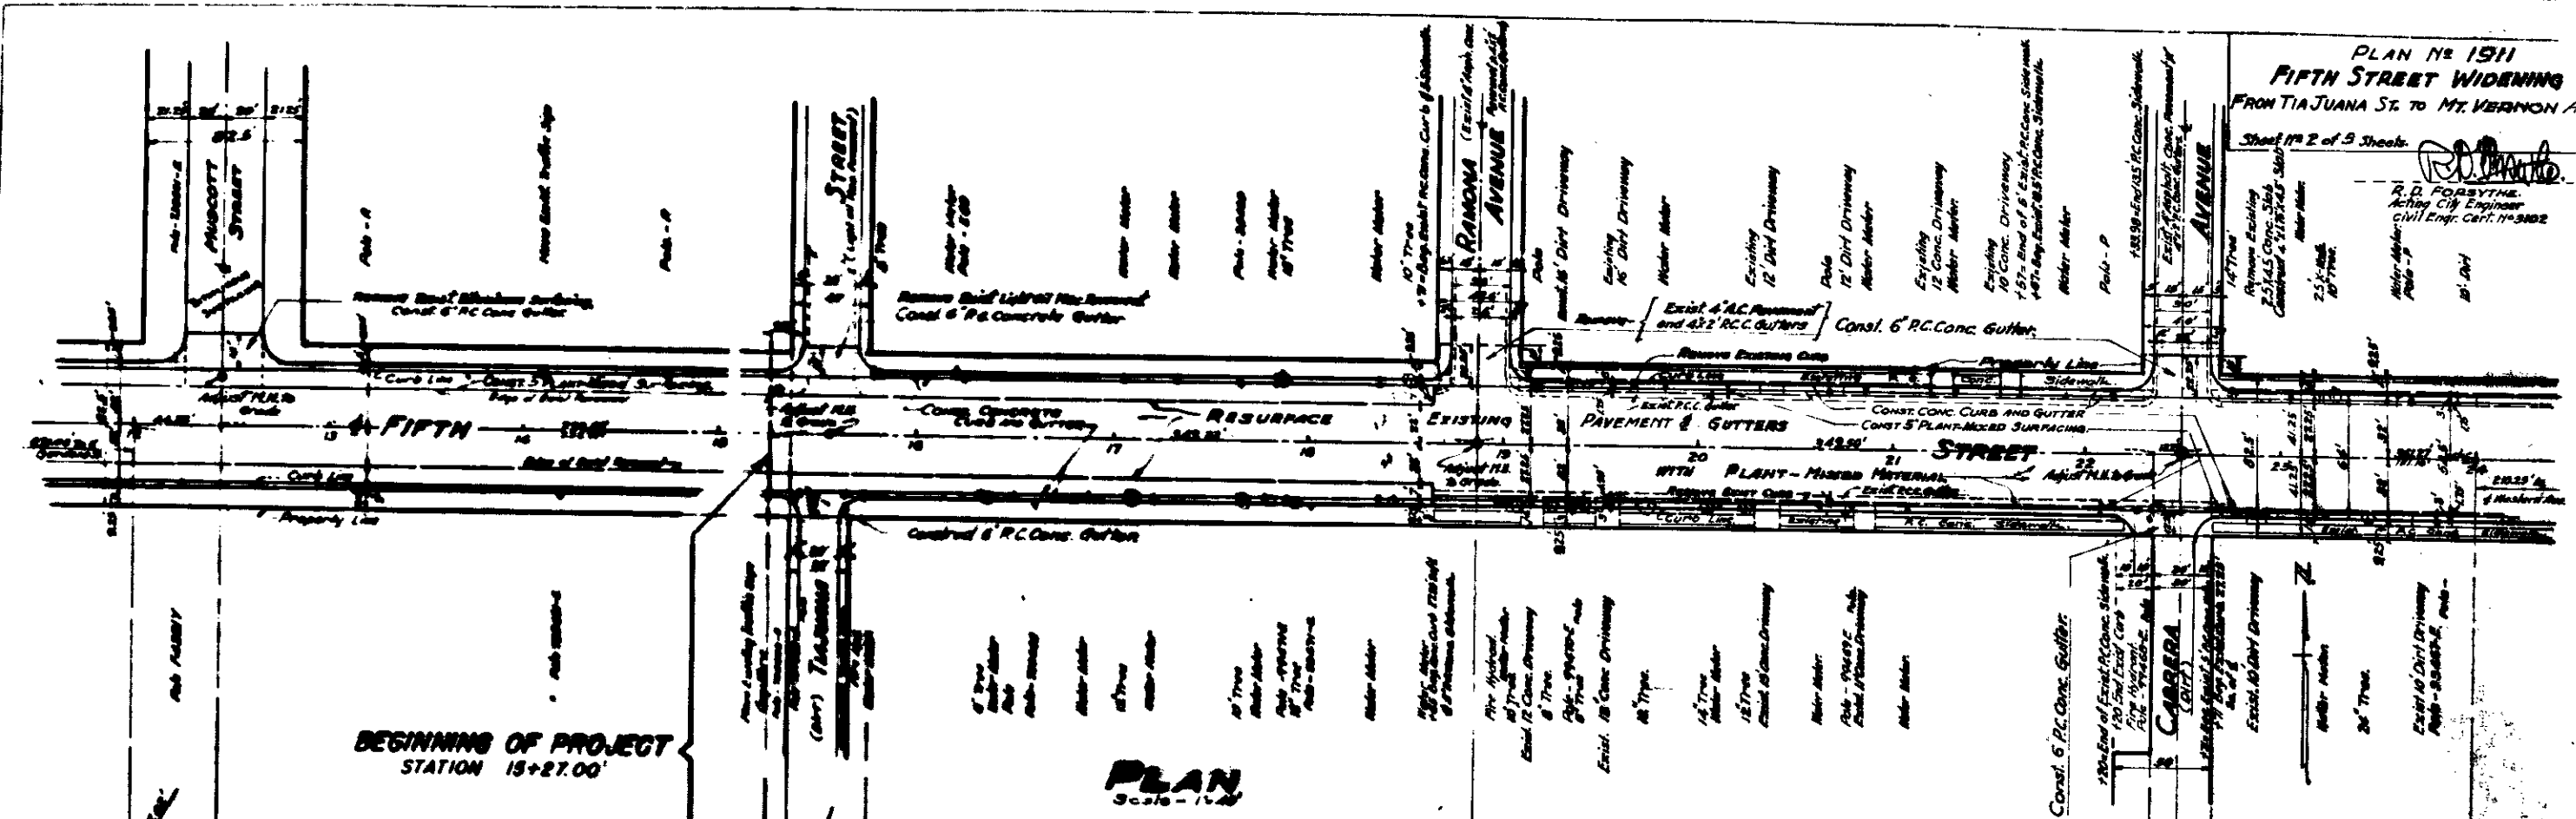

PLAN NO 1911  
 FIFTH STREET WIDENING  
 FROM TIJUANA ST. TO MT. VERNON AV

Sheet No 2 of 3 Sheets  
 R. D. FORSYTH  
 Acting City Engineer  
 CIVIL ENGR. CERT. NO. 3102

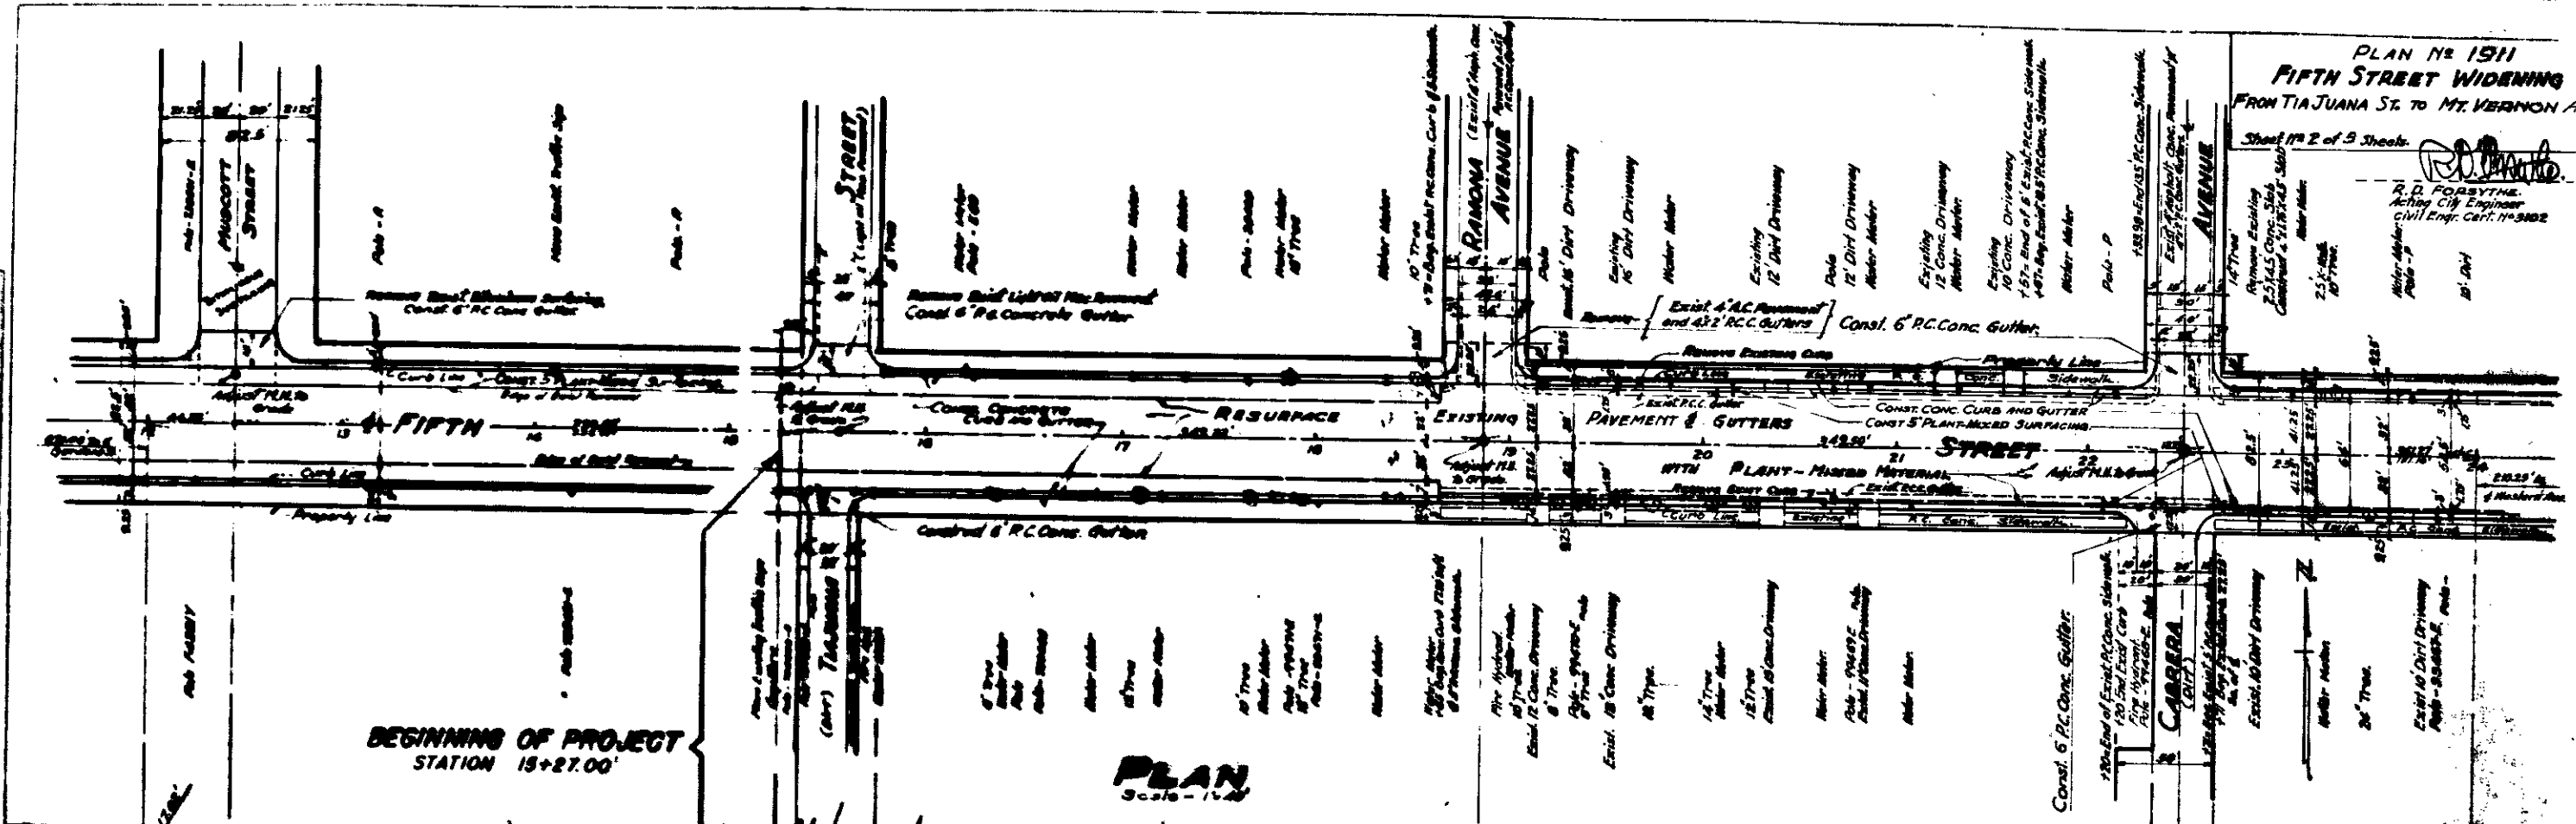

BEGINNING OF PROJECT  
 STATION 15+27.00'

PLAN  
 Scale - 1" = 40'

