
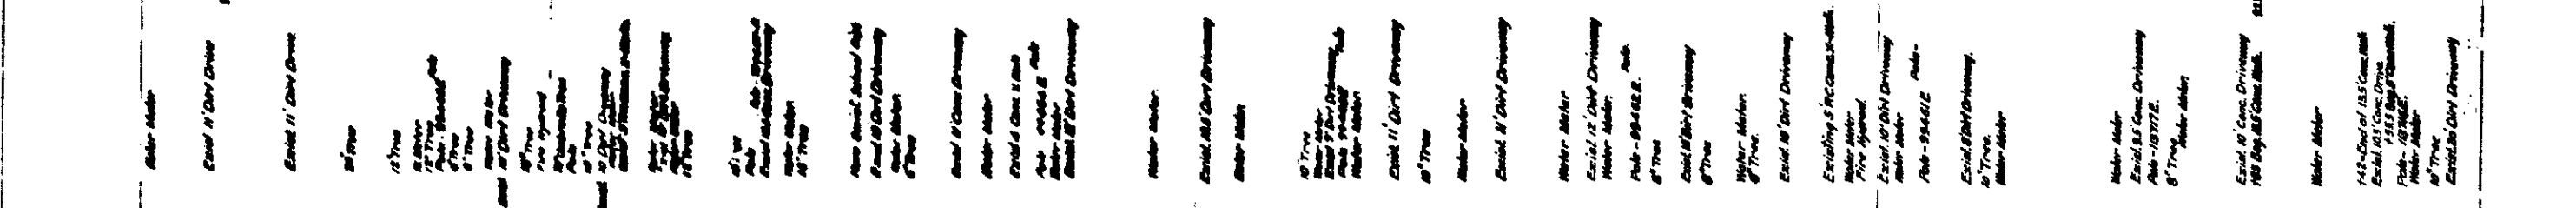
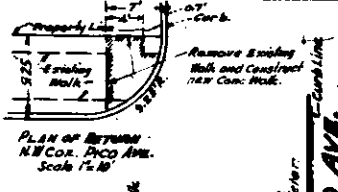



PLAN 111911  
**FIFTH STREET WIDENING**  
 FROM TIJUANA ST. TO MT. VERNON AV.

Sheet No. 3 of 5 Sheets.

*R. D. Forsythe*  
 R. D. FORSYTHE  
 Acting City Engineer  
 Civil Engr. Cal. No. 902

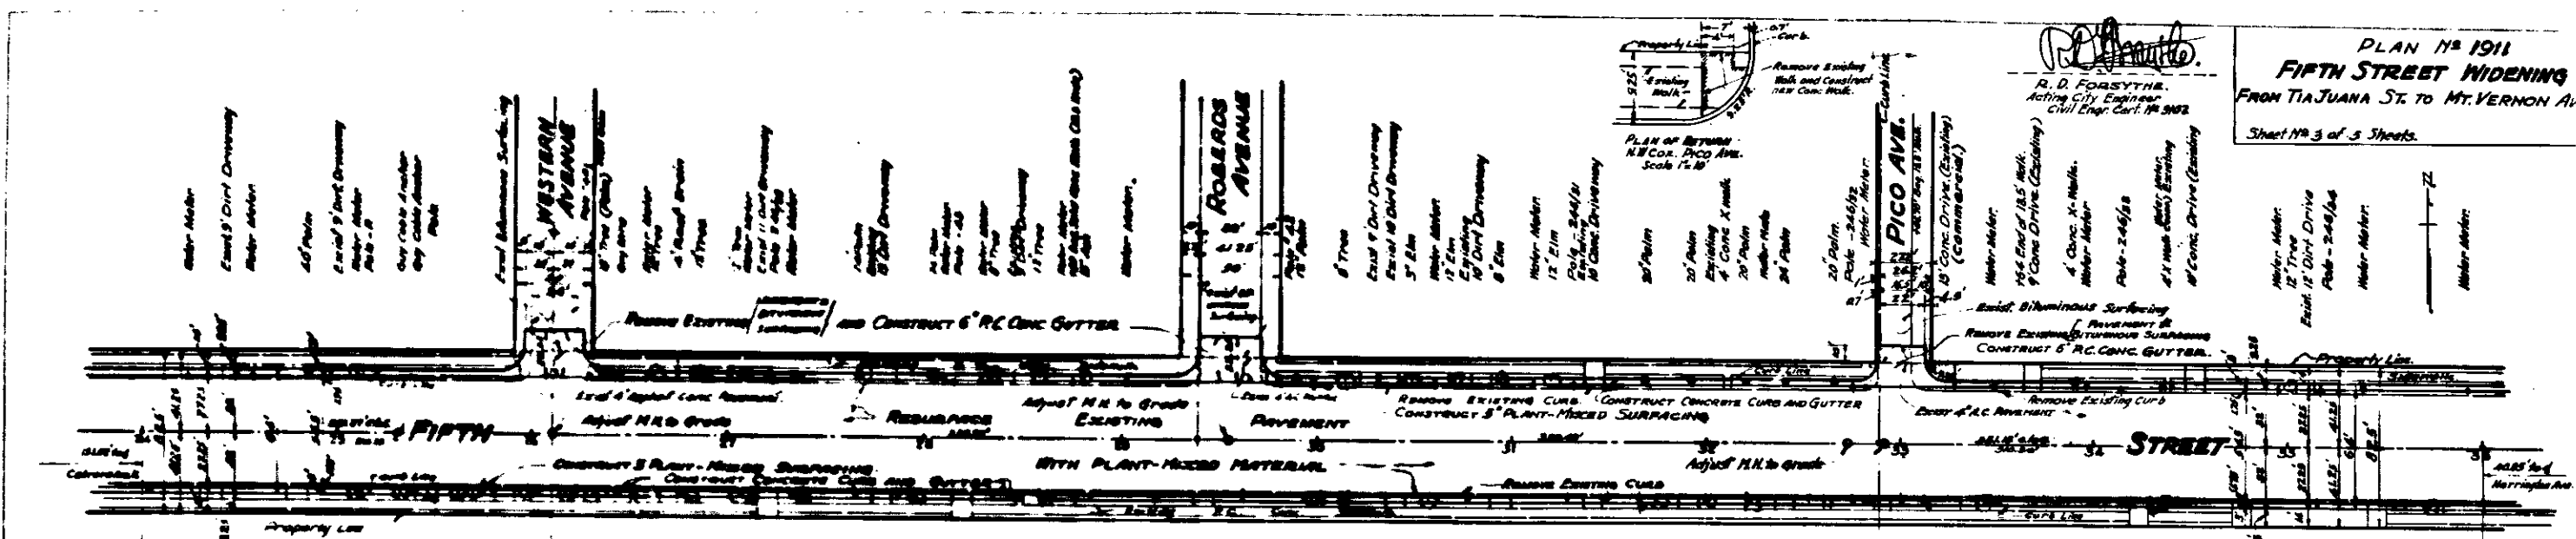




**PLAN**  
 Scale - 1" = 10'

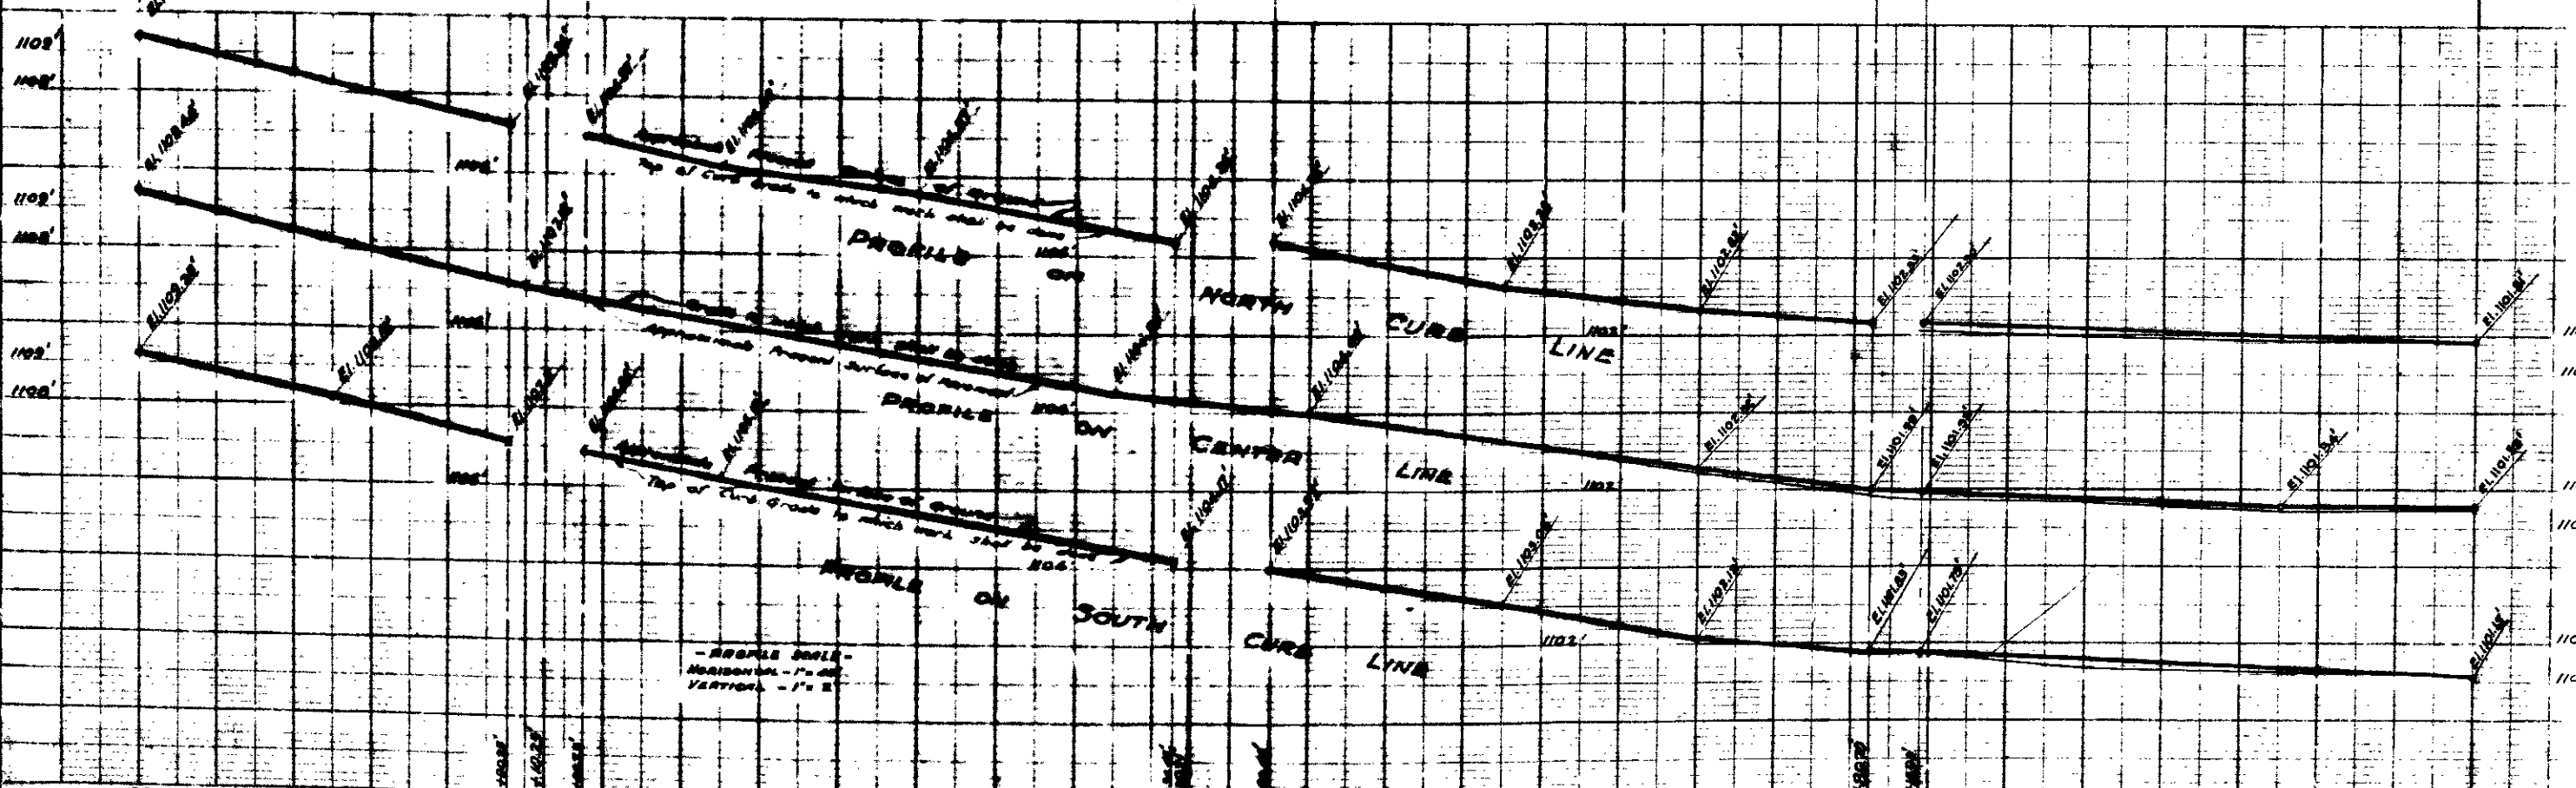

PLAN 111911  
**FIFTH STREET WIDENING**  
 FROM TIJUANA ST. TO MT. VERNON AV.

Sheet No. 3 of 5 Sheets.

*R. D. Forsythe*  
 R. D. FORSYTHE  
 Acting City Engineer  
 Civil Engr. Cert. No. 902

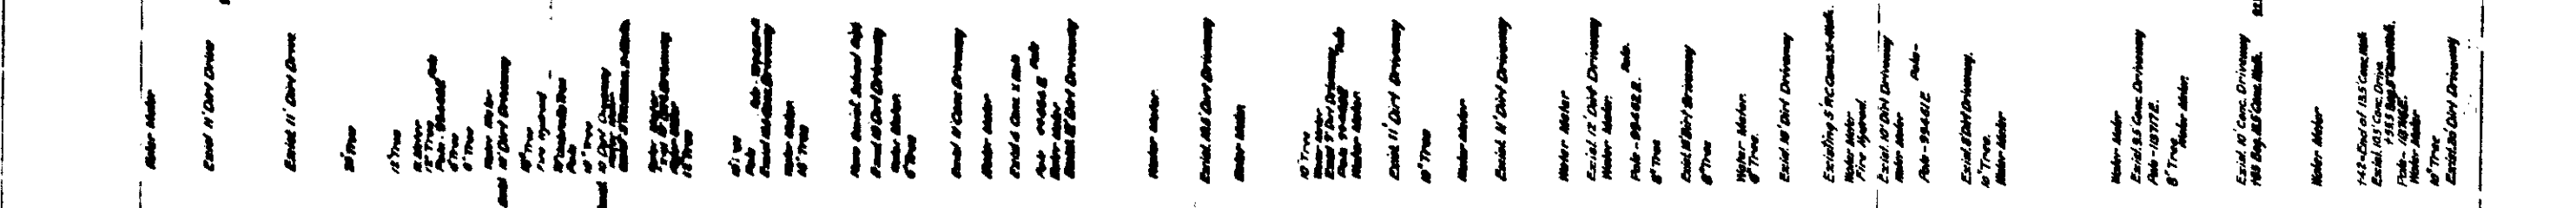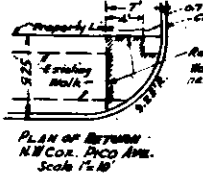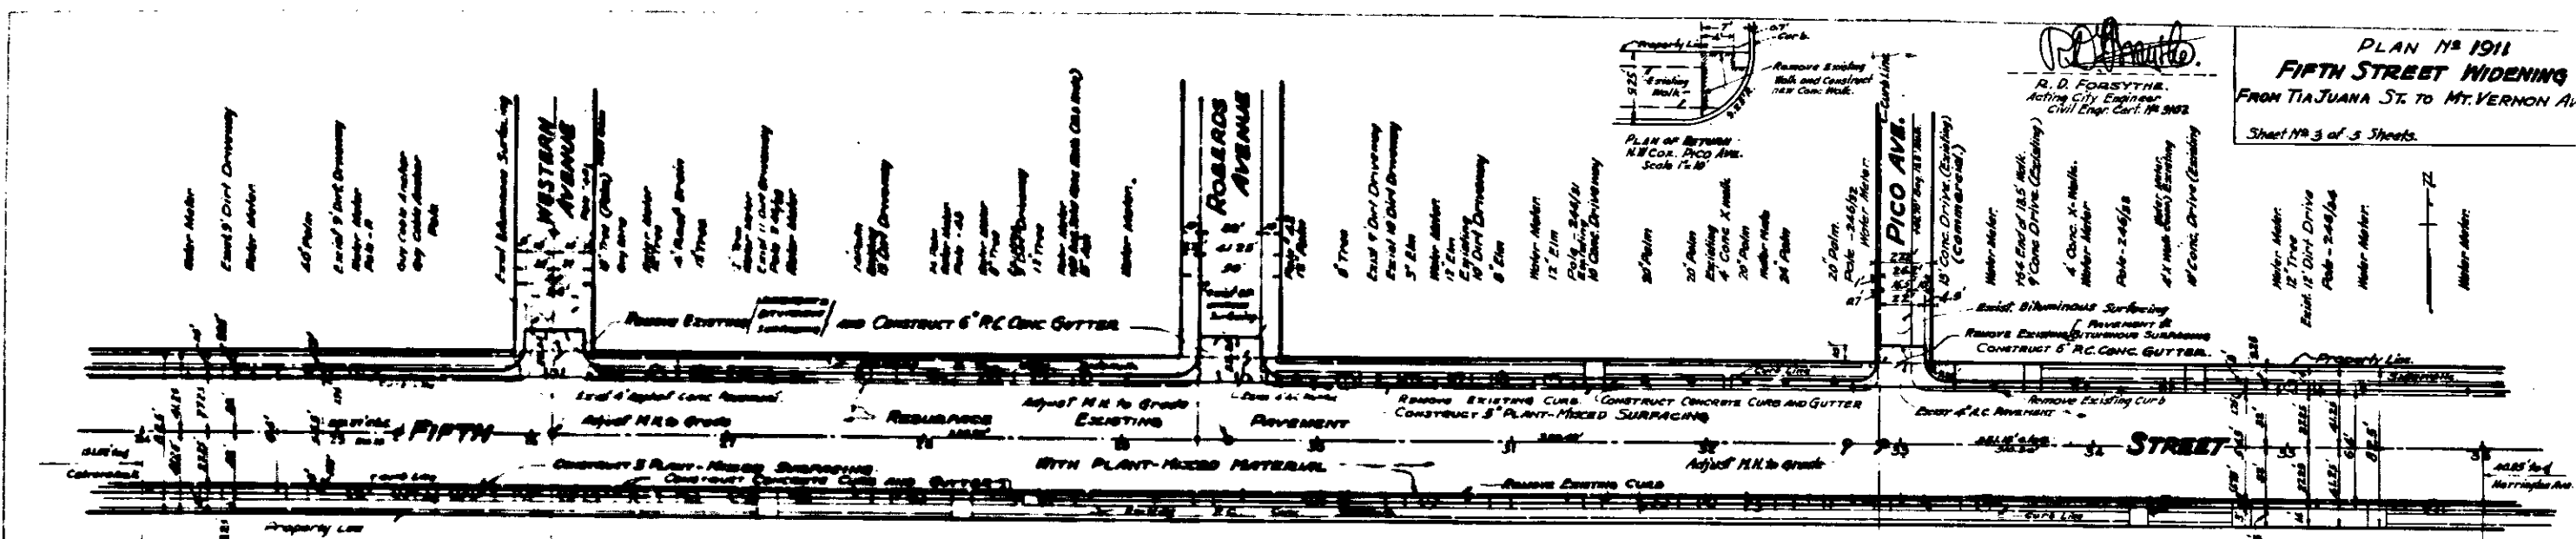

**PLAN**  
 Scale - 1/4" = 1'-0"

