




PLAN No 1911  
**FIFTH STREET WIDENING**  
 FROM FLORES ST. TO MT. VERNON AVE.  
 Sheet No. of Sheets.

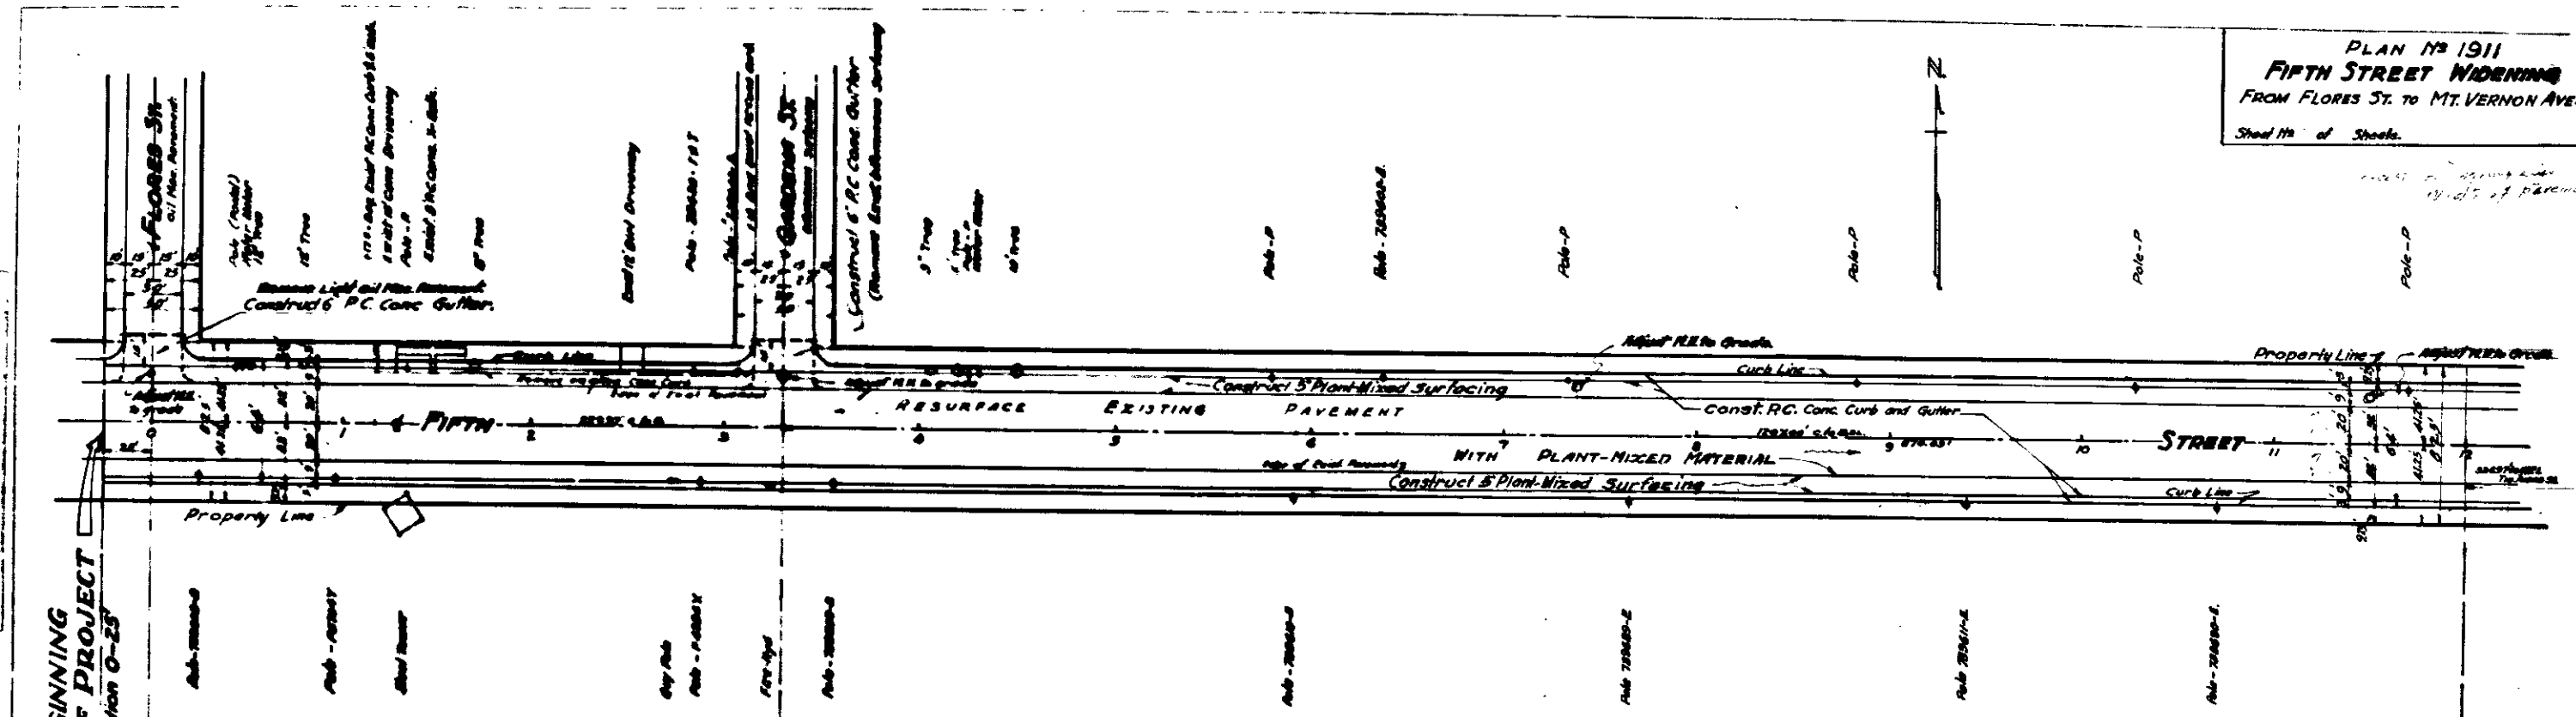


**PLAN**  
 Scale - 1" = 40'

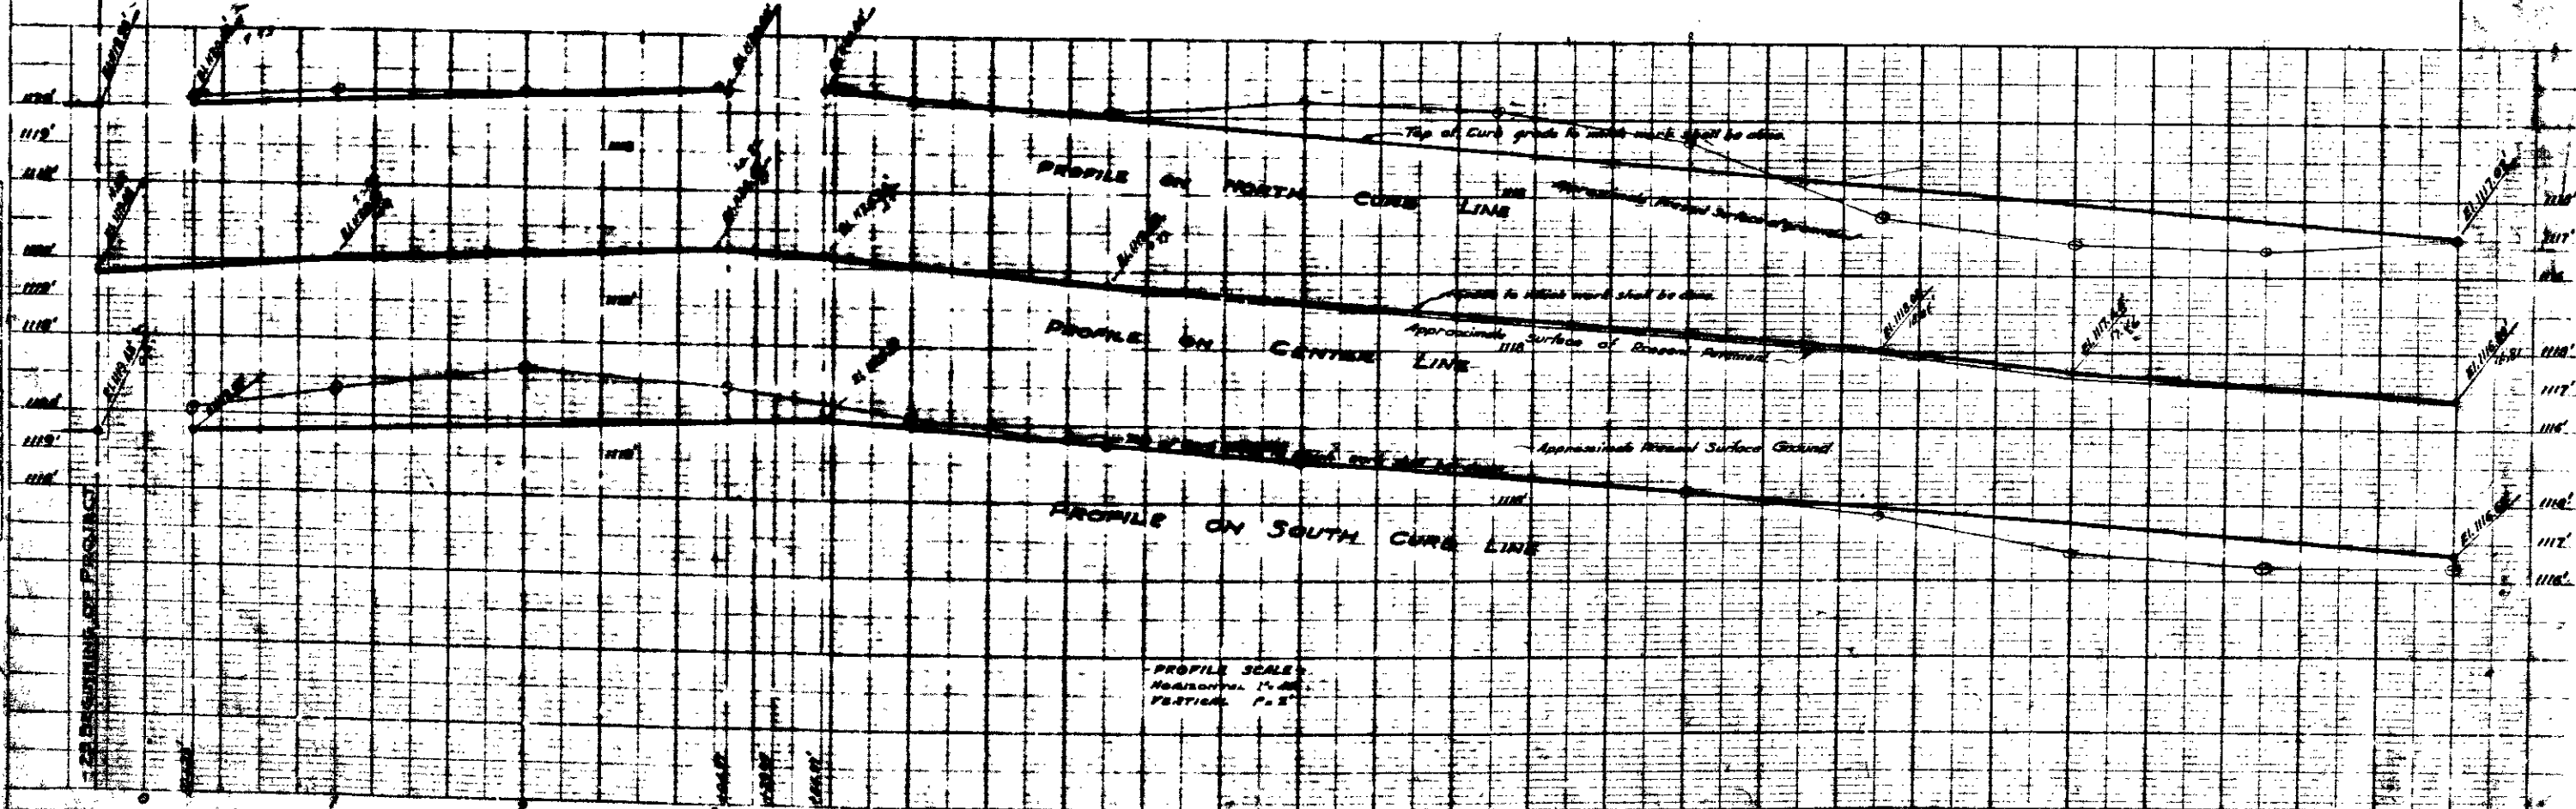

PLAN No 1911  
**FIFTH STREET WIDENING**  
 FROM FLORES ST. TO MT. VERNON AVE.  
 Sheet No. of Sheets.

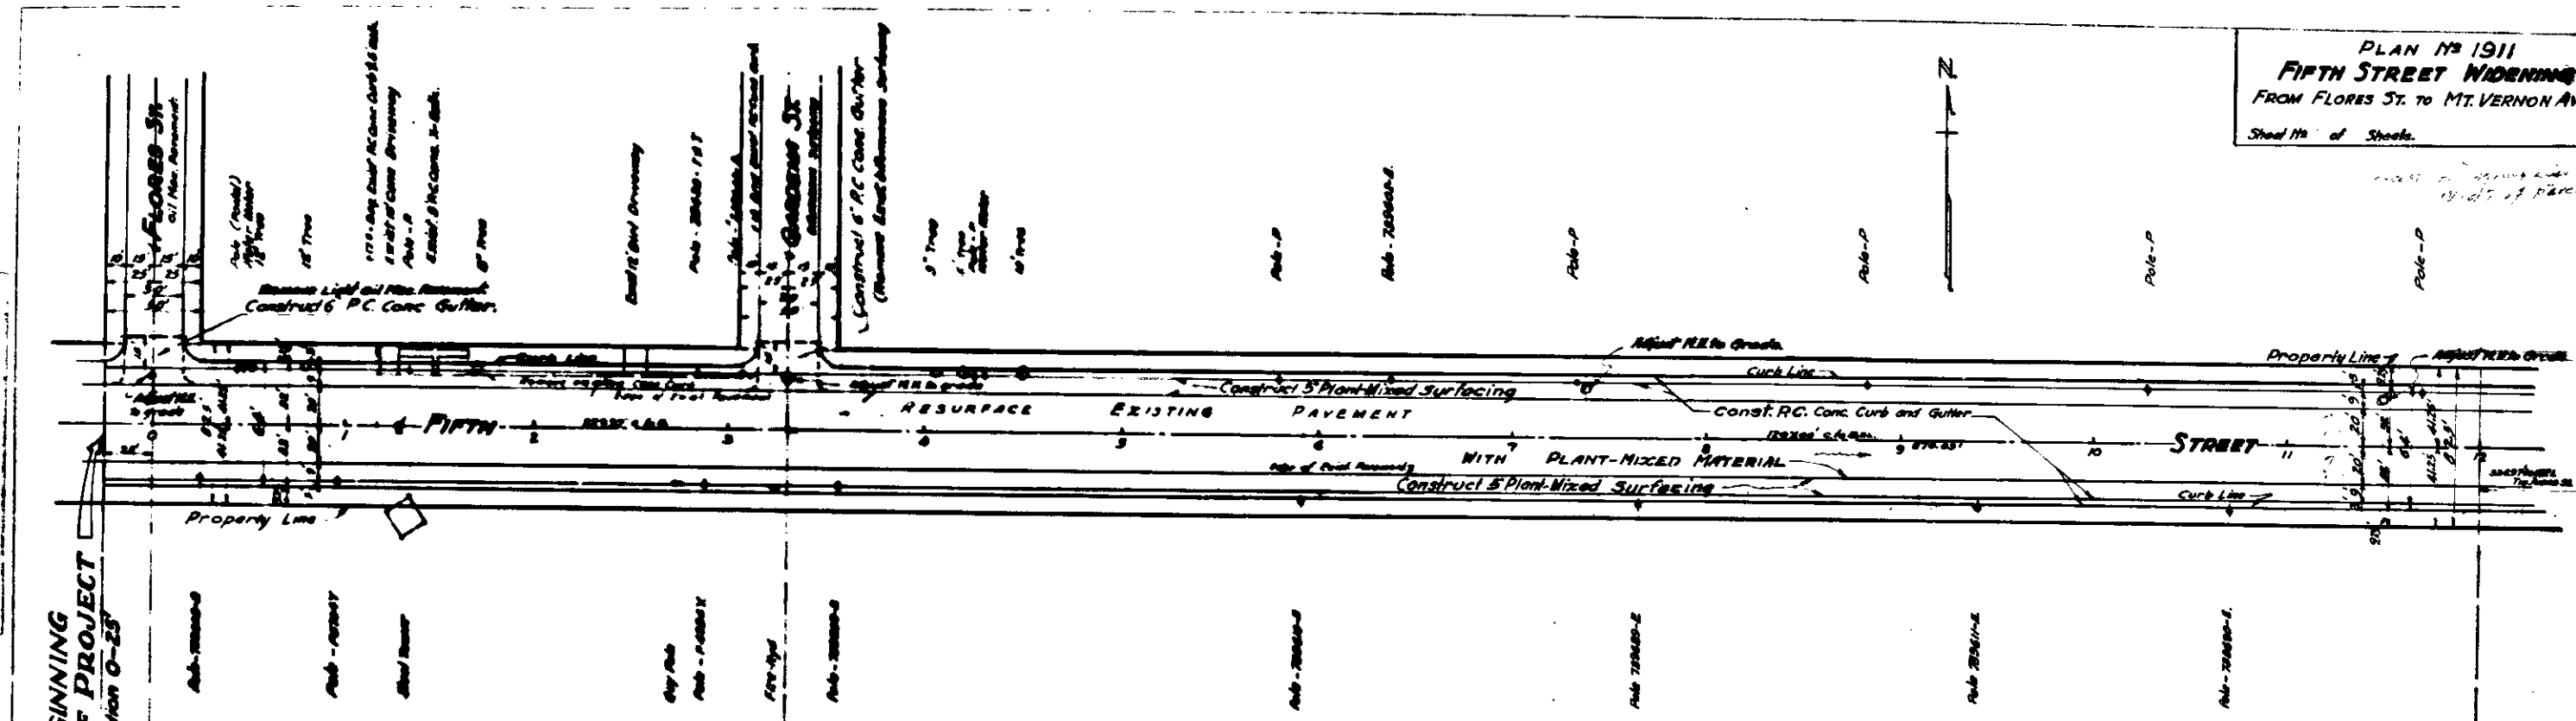

**PLAN**  
 Scale - 1" = 40'

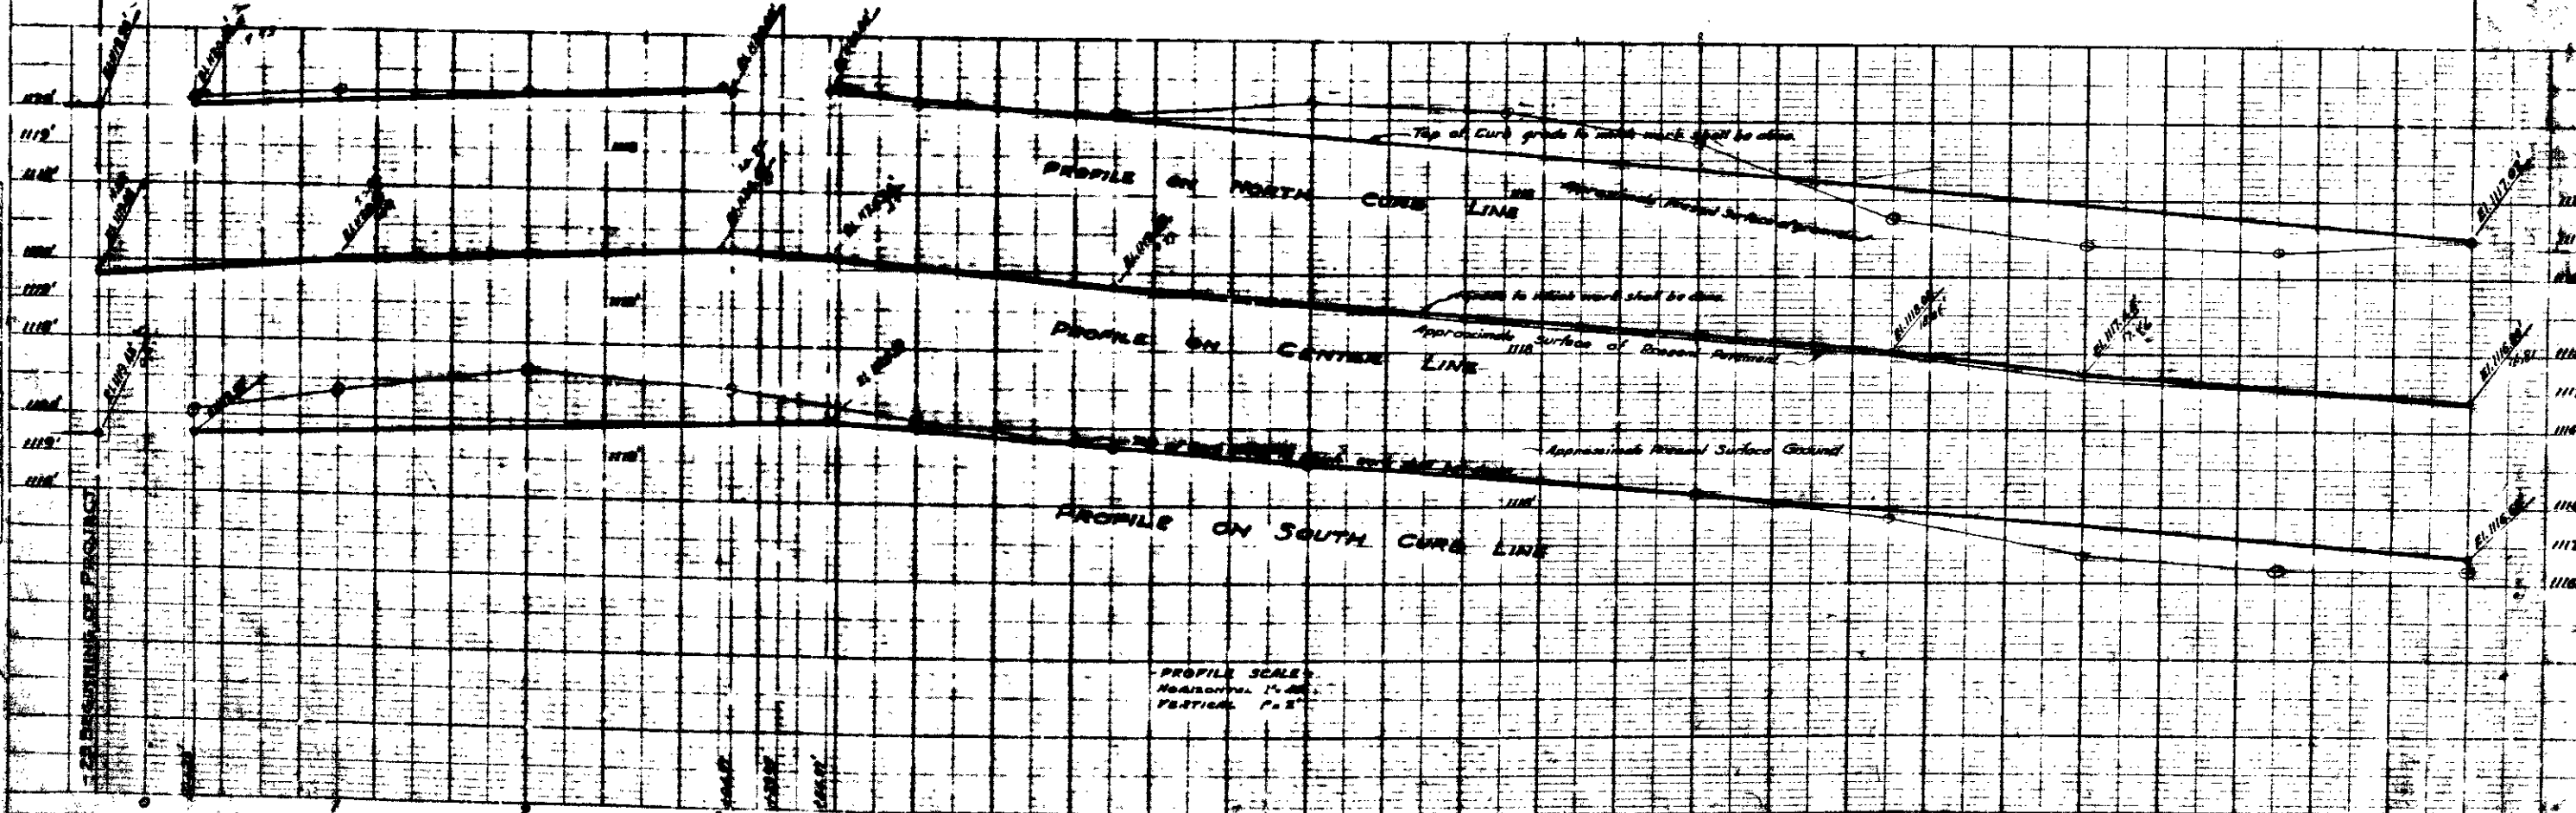

BEGINNING OF PROJECT  
 Station 0+23

DATE	11/11/20
BY	...
CHECKED BY	...
APPROVED BY	...

1530  
 1552  
 2057