


SHEET NO 1
PLAN NO 1930
CRESCENT AVENUE SEWER
 BETWEEN
THIRTY-THIRD STREET and THIRTY-FOURTH STREET
 AND
THIRTY-THIRD STREET SEWER
 BETWEEN
"H" STREET and CRESCENT AVENUE
 IN THE
 CITY OF SAN BERNARDINO, CALIFORNIA

MAY 1931
 R.D. FORSYTHE
 City Engineer

PLAN ADOPTED May 14, 1931

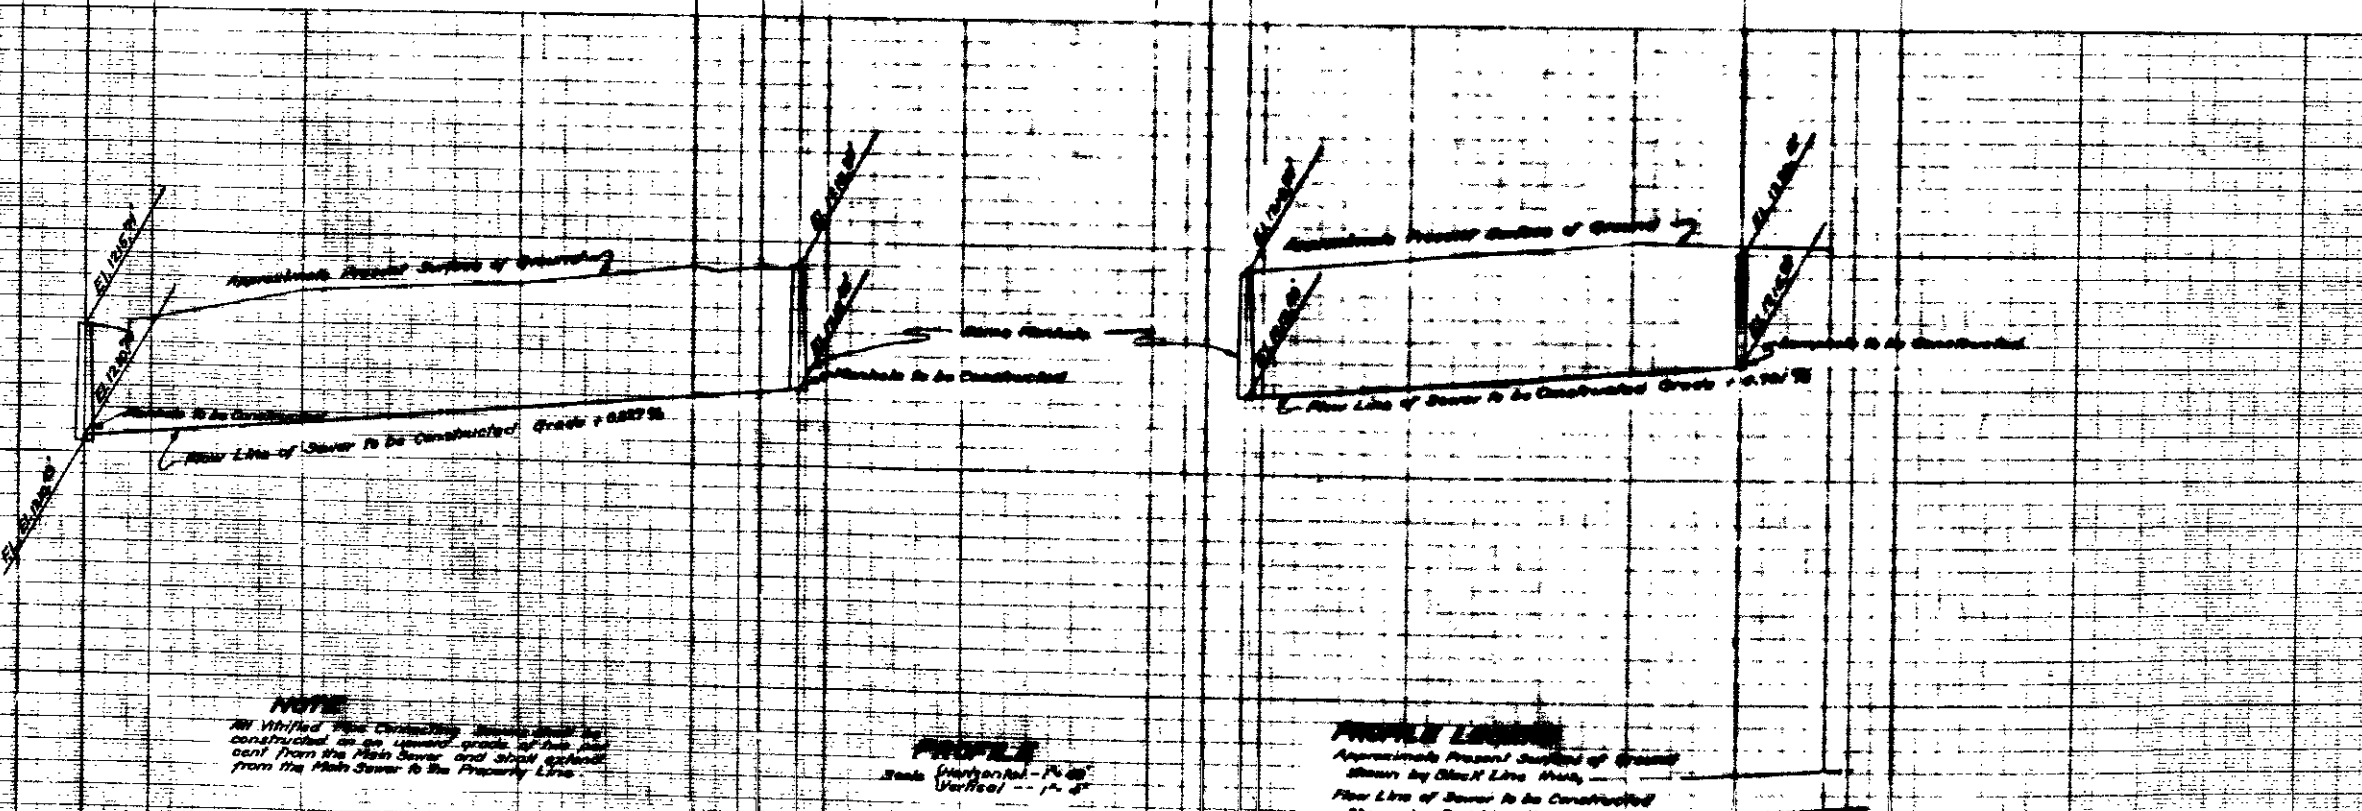

LEGEND
 1" in means Inch or Lines
 10' 11" means foot or feet
 M means number
 C means Center Line
 EL means Elevation
 6" Vitrified Pipe Sewer to be constructed shown thus
 8" x 4" Vitrified Pipe Sewer to be constructed shown thus
 12" Vitrified Pipe Sewer to be constructed shown thus
 18" Vitrified Pipe Sewer to be constructed shown thus
 24" Vitrified Pipe Sewer to be constructed shown thus
 30" Vitrified Pipe Sewer to be constructed shown thus

SEWER DETAIL
 Lineal Ft. of 6" Vitrified Pipe Sewer to be constructed
 Lineal Ft. of 8" Vitrified Pipe Sewer to be constructed
 No. of 8" x 4" Vitrified Pipe Sewers to be constructed
 No. of 12" Vitrified Pipe Sewers to be constructed
 No. of 18" Vitrified Pipe Sewers to be constructed
 No. of 24" Vitrified Pipe Sewers to be constructed
 No. of 30" Vitrified Pipe Sewers to be constructed

TITLE TO STREETS
 THIRTY-THIRD STREET as shown by Map of TRACT 2182 NORTH GATE SUBDIVISION NO 3 Recorded in Book 3 of Maps of Page 68 Records of San Bernardino County, California.
 CRESCENT AVENUE dedicated as DONALD STREET by Map of TRACT 2184 NORTH GATE SUBDIVISION NO 3 Recorded in Book 3 of Maps of Page 68 Records of San Bernardino County, California.
 Name changed to CRESCENT AVENUE from DONALD STREET by Resolution No 163

GRADE RESOLUTION
 Grade of THIRTY-THIRD STREET was established by Resolution No 163 of the City of San Bernardino, California.
 Grade of CRESCENT AVENUE was established by Resolution No 213 of the City of San Bernardino, California.

DATUM
 All elevations shown in feet and inches are in feet and inches above a datum which is 1045.00 feet below the City

NOTE
 All Vitrified Pipe Sewers shown shall be constructed on an upward grade of two feet per cent from the Main Sewer and shall extend from the Main Sewer to the Property Line

PROFILES
 Scale Horizontal - 1" = 40'
 Vertical - 1" = 4'

PROFILE LEGEND
 Approximate Present Surface of Ground shown by Black Line with
 Flow Line of Sewer to be Constructed shown by Red Line with

