
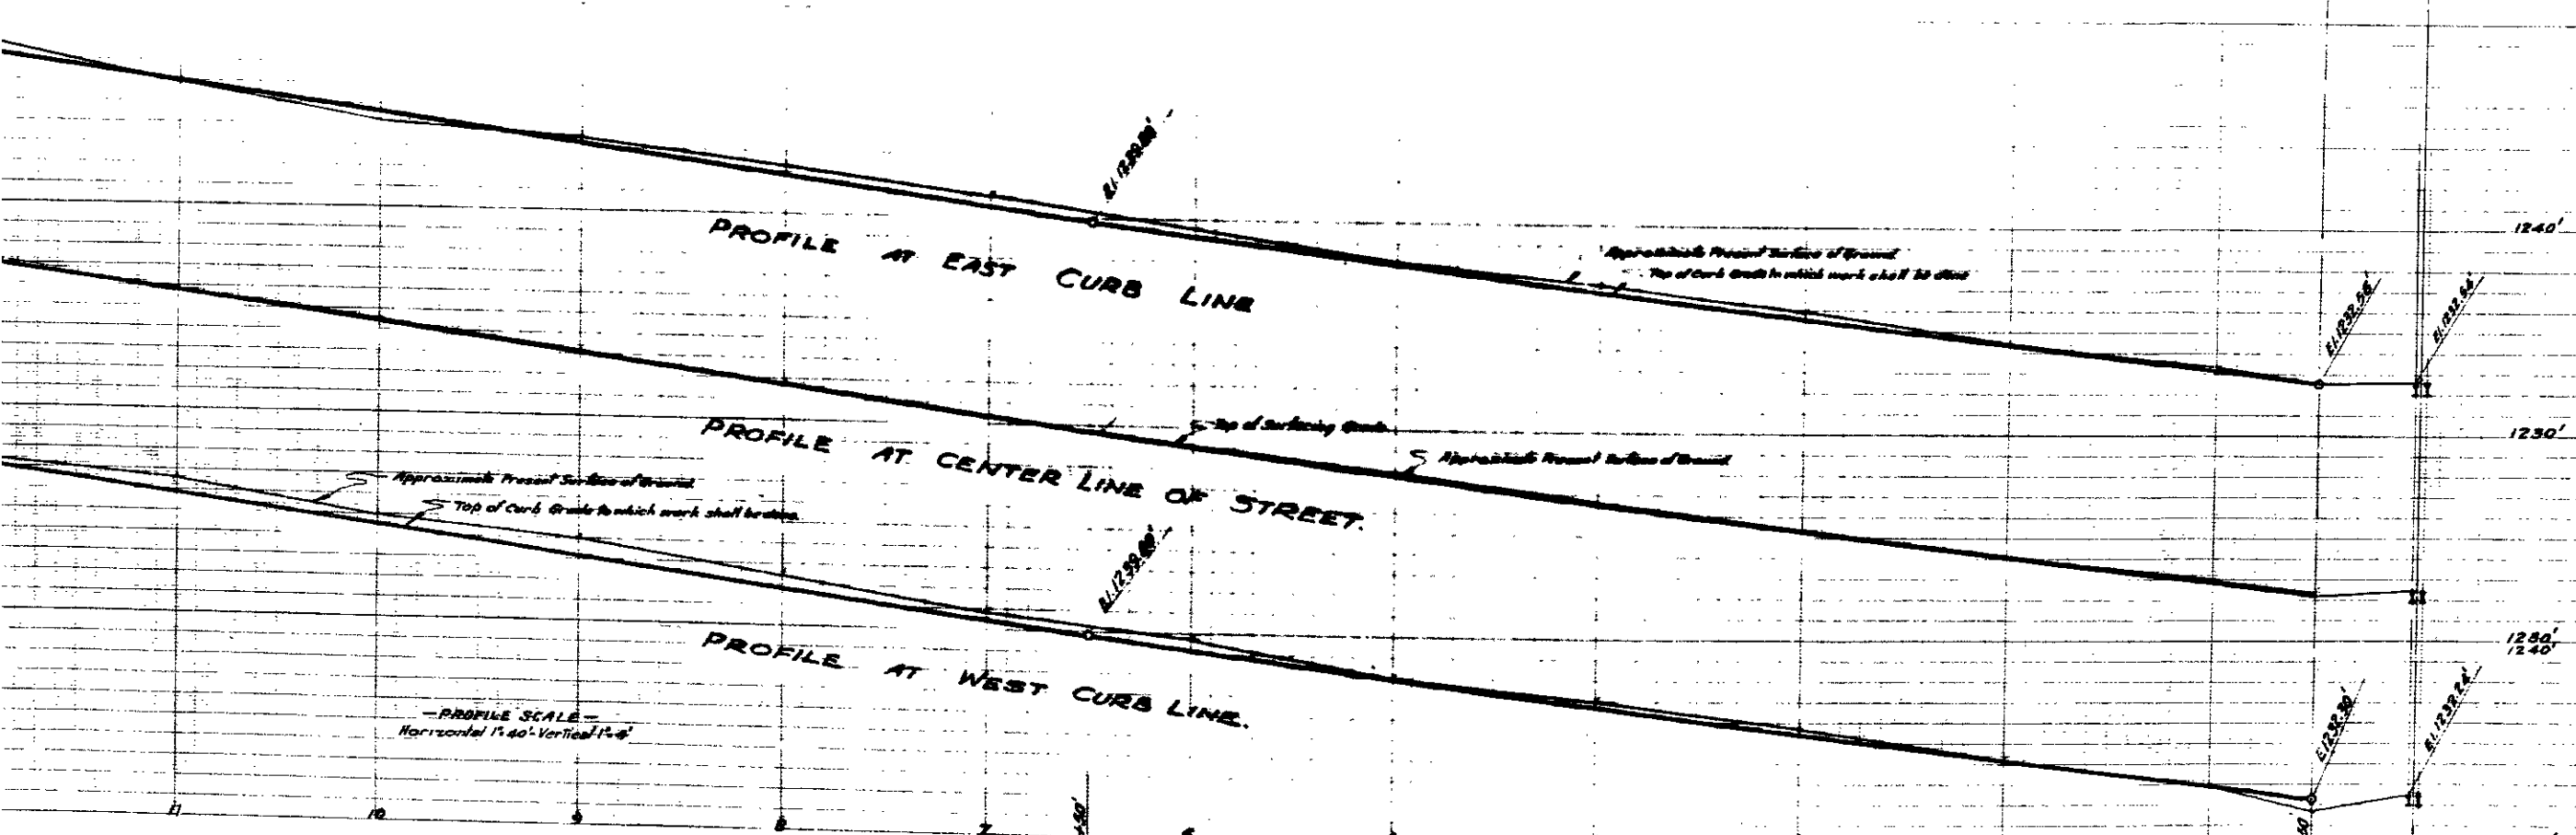
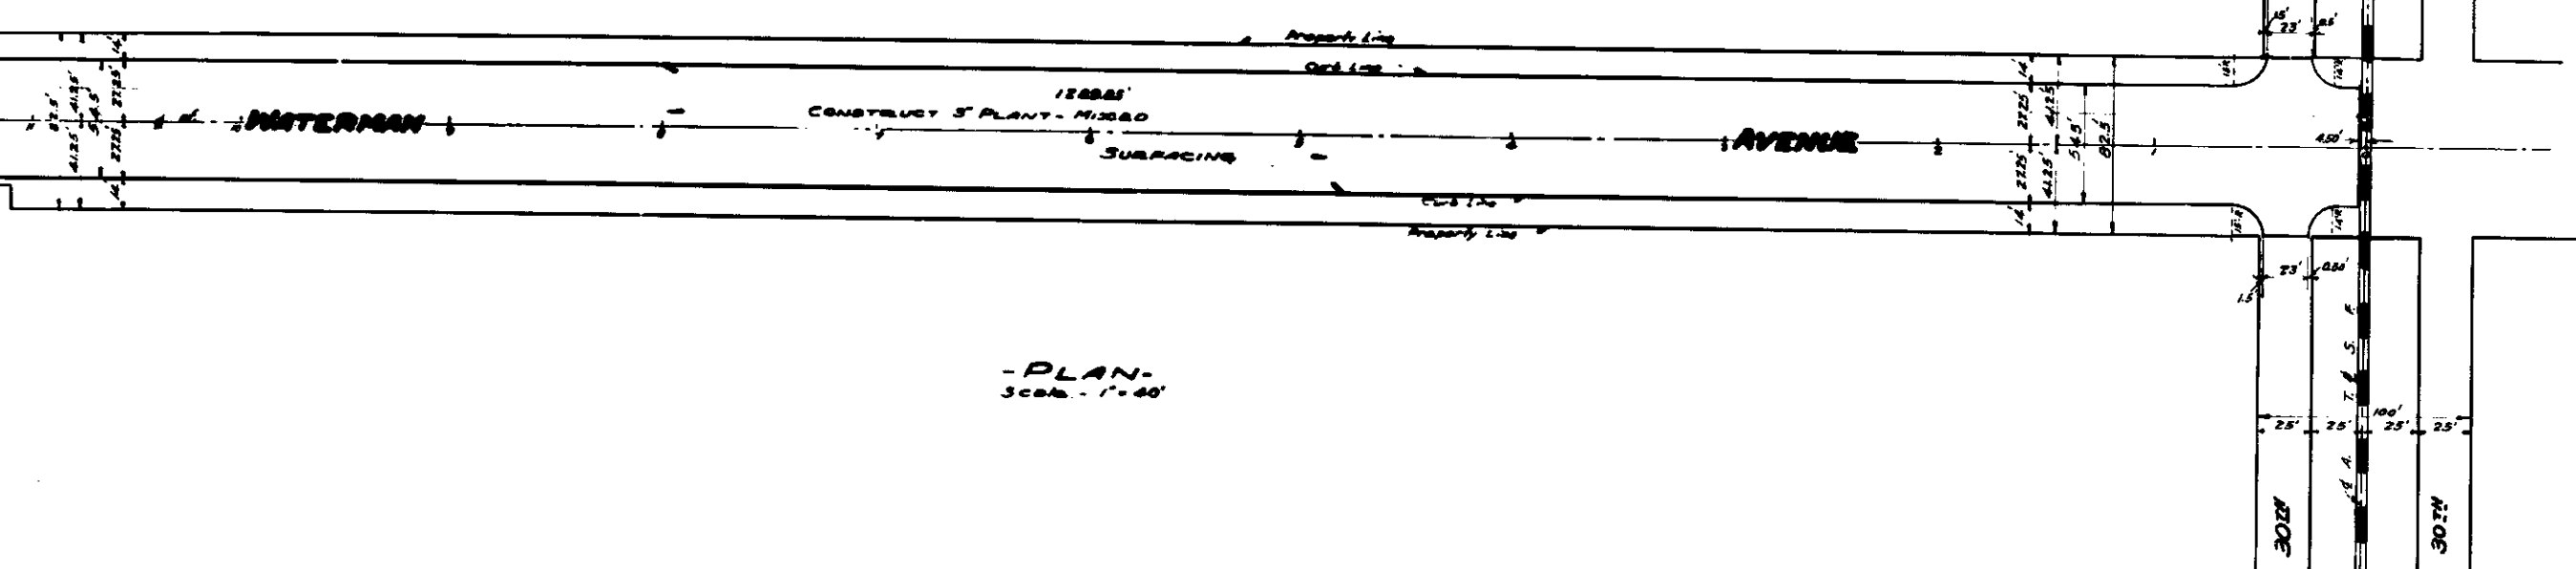
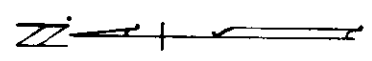


PLAN 19 1979
 FOR THE IMPROVEMENT OF
 WATERMAN AVENUE
 BETWEEN
 30TH ST. AND MARSHALL BLVD.
 IN THE
 City of San Bernardino, Calif.
 Office of the City Engineer
 R. D. FORSYTHE
 Civil Engineer
 SEPT. 1951

[Signature]
 R. D. FORSYTHE
 Civil Eng. Cert. No. 3102

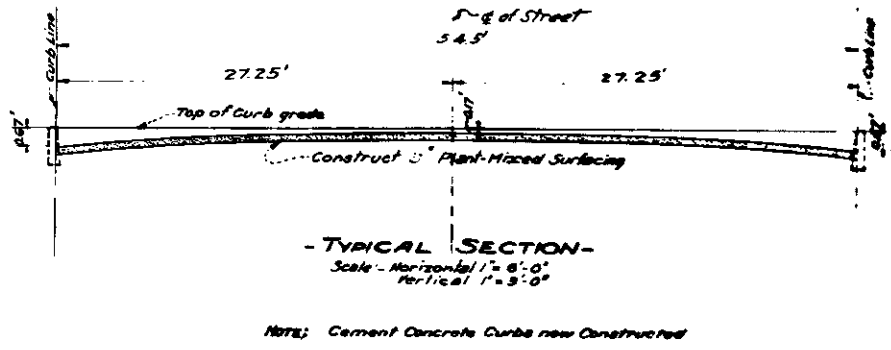

PLAN 19 1979
 FOR THE IMPROVEMENT OF
 WATERMAN AVENUE
 BETWEEN
 30TH ST. AND MARSHALL BLVD.
 IN THE
 City of San Bernardino, Calif.
 Office of the City Engineer
 R. D. FORSYTHE
 Civil Engineer
 SEPT. 1951

[Signature]
 R. D. FORSYTHE
 Civil Eng. Cert. No. 3102