




CATCH BASIN - TYPE "B"
LYNWOOD DR.
 Scale - 1" = 4'

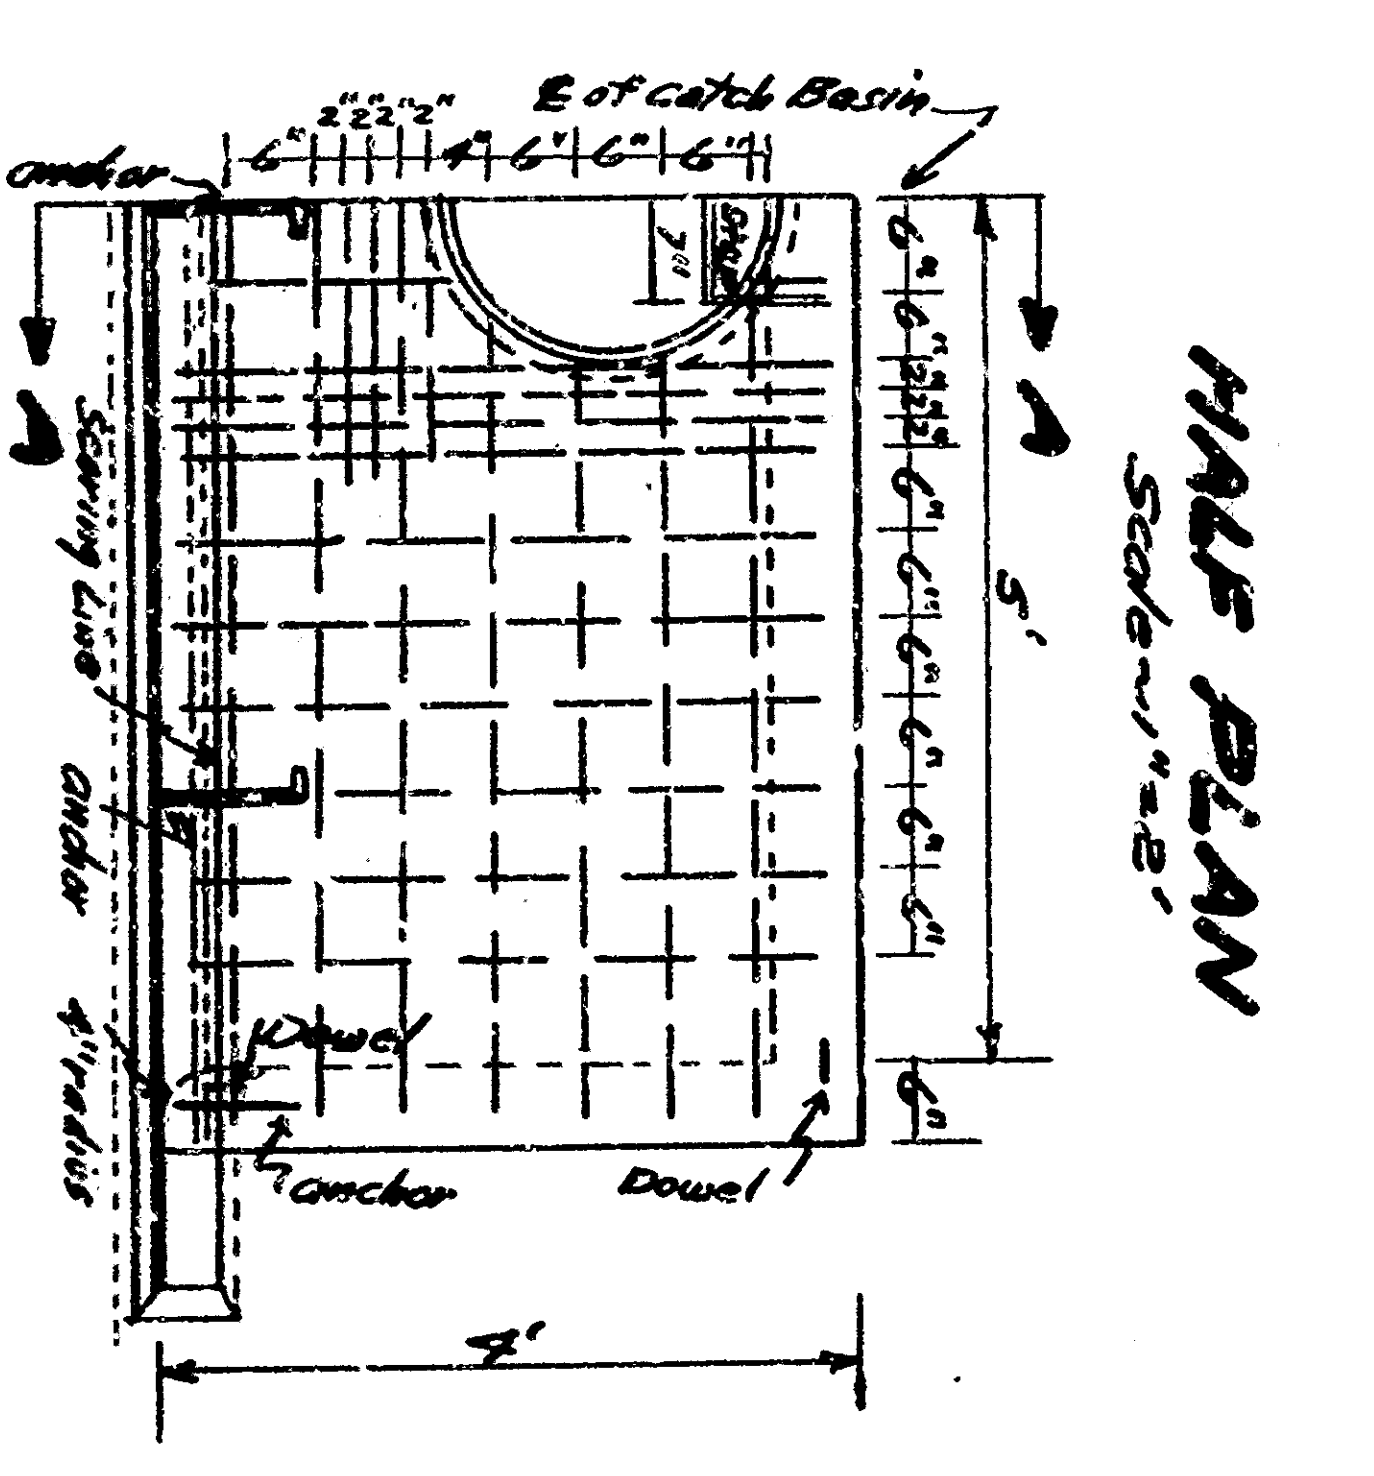



DETAIL OF GUARD
 Scale - 1" = 1'

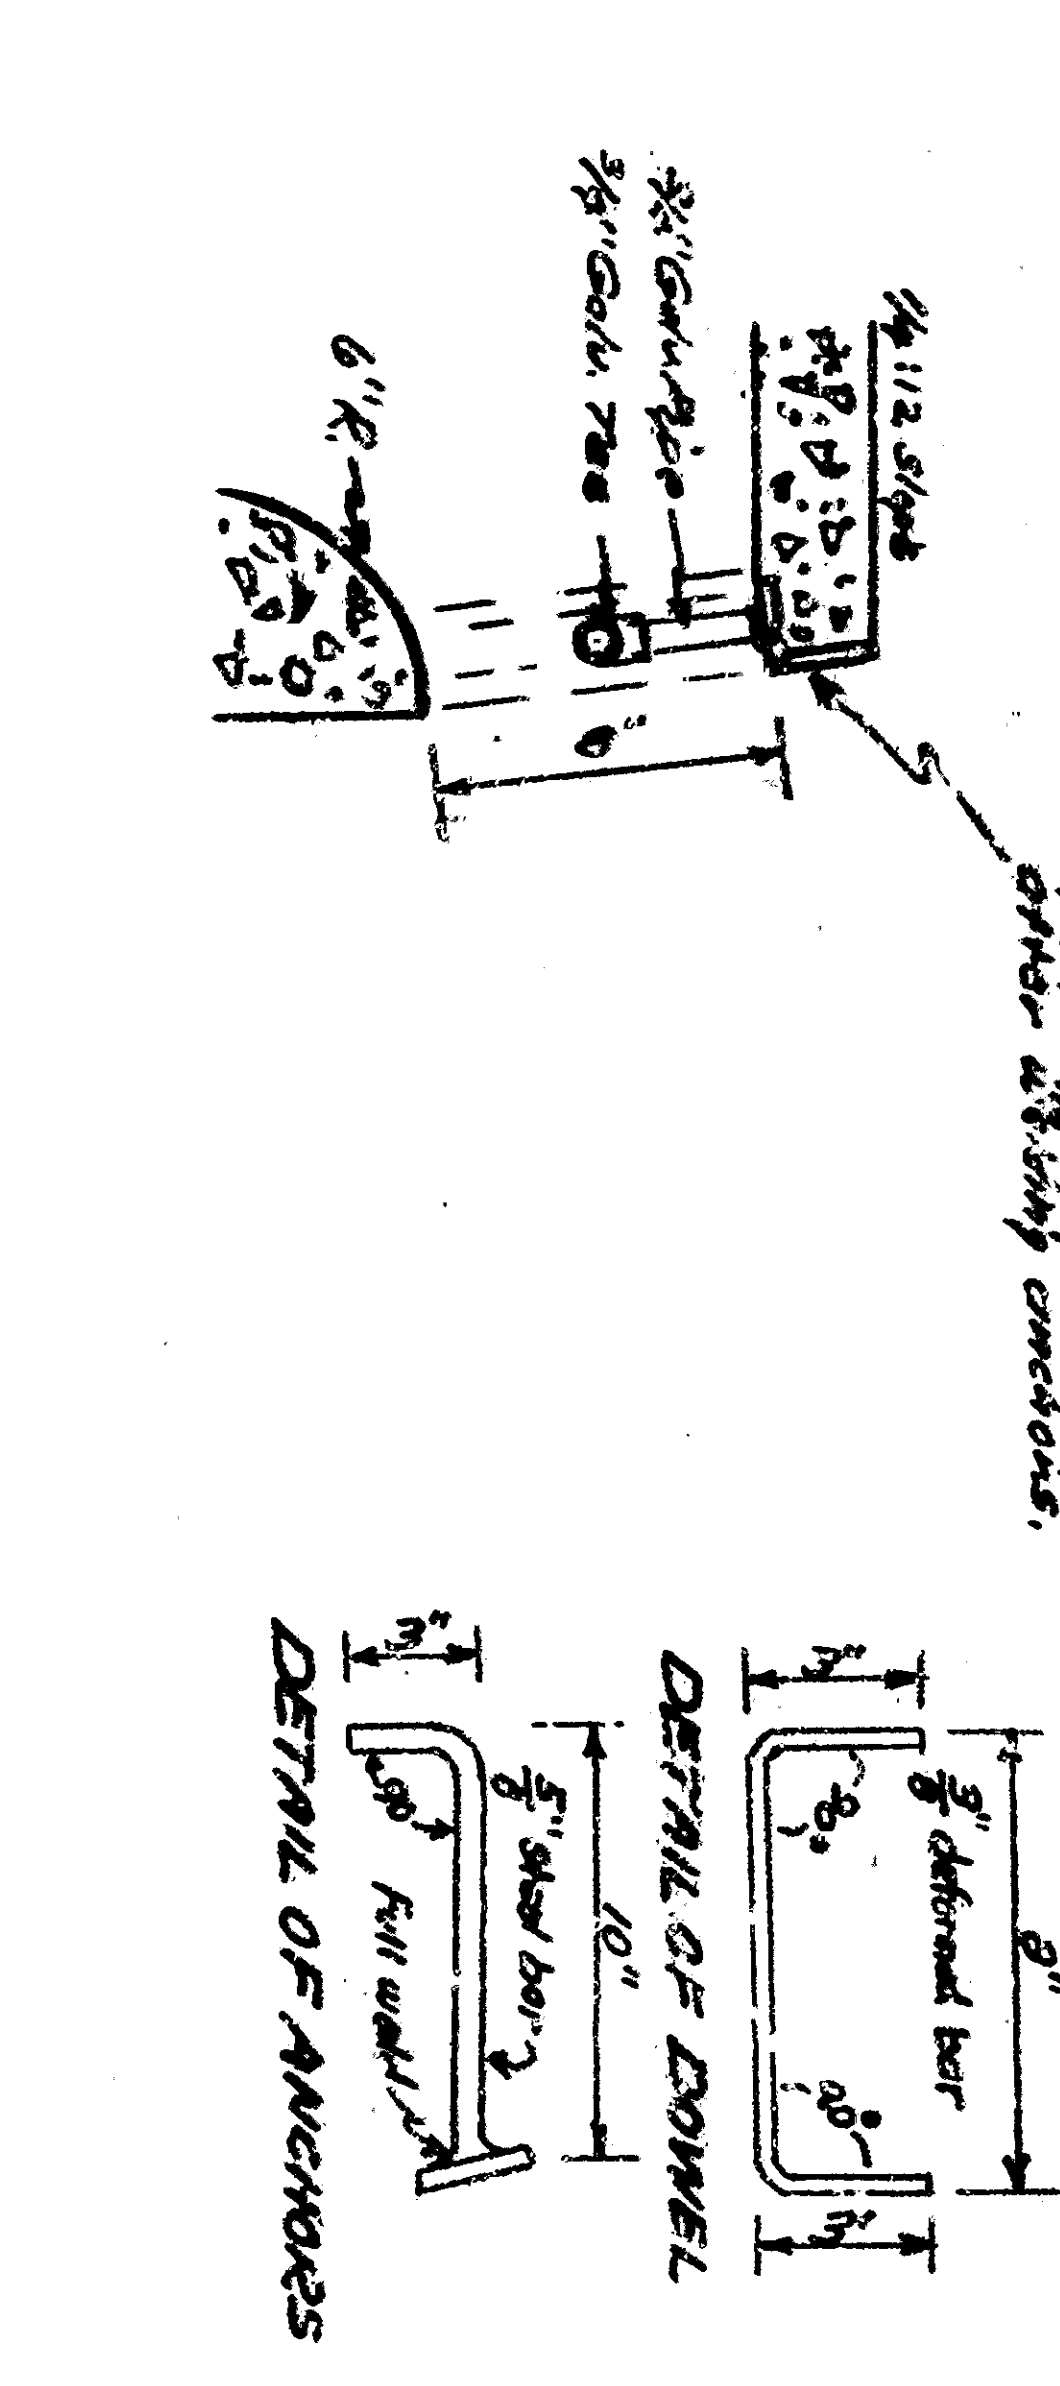



CLEAN OUT BOX
 Scale - 1" = 1'

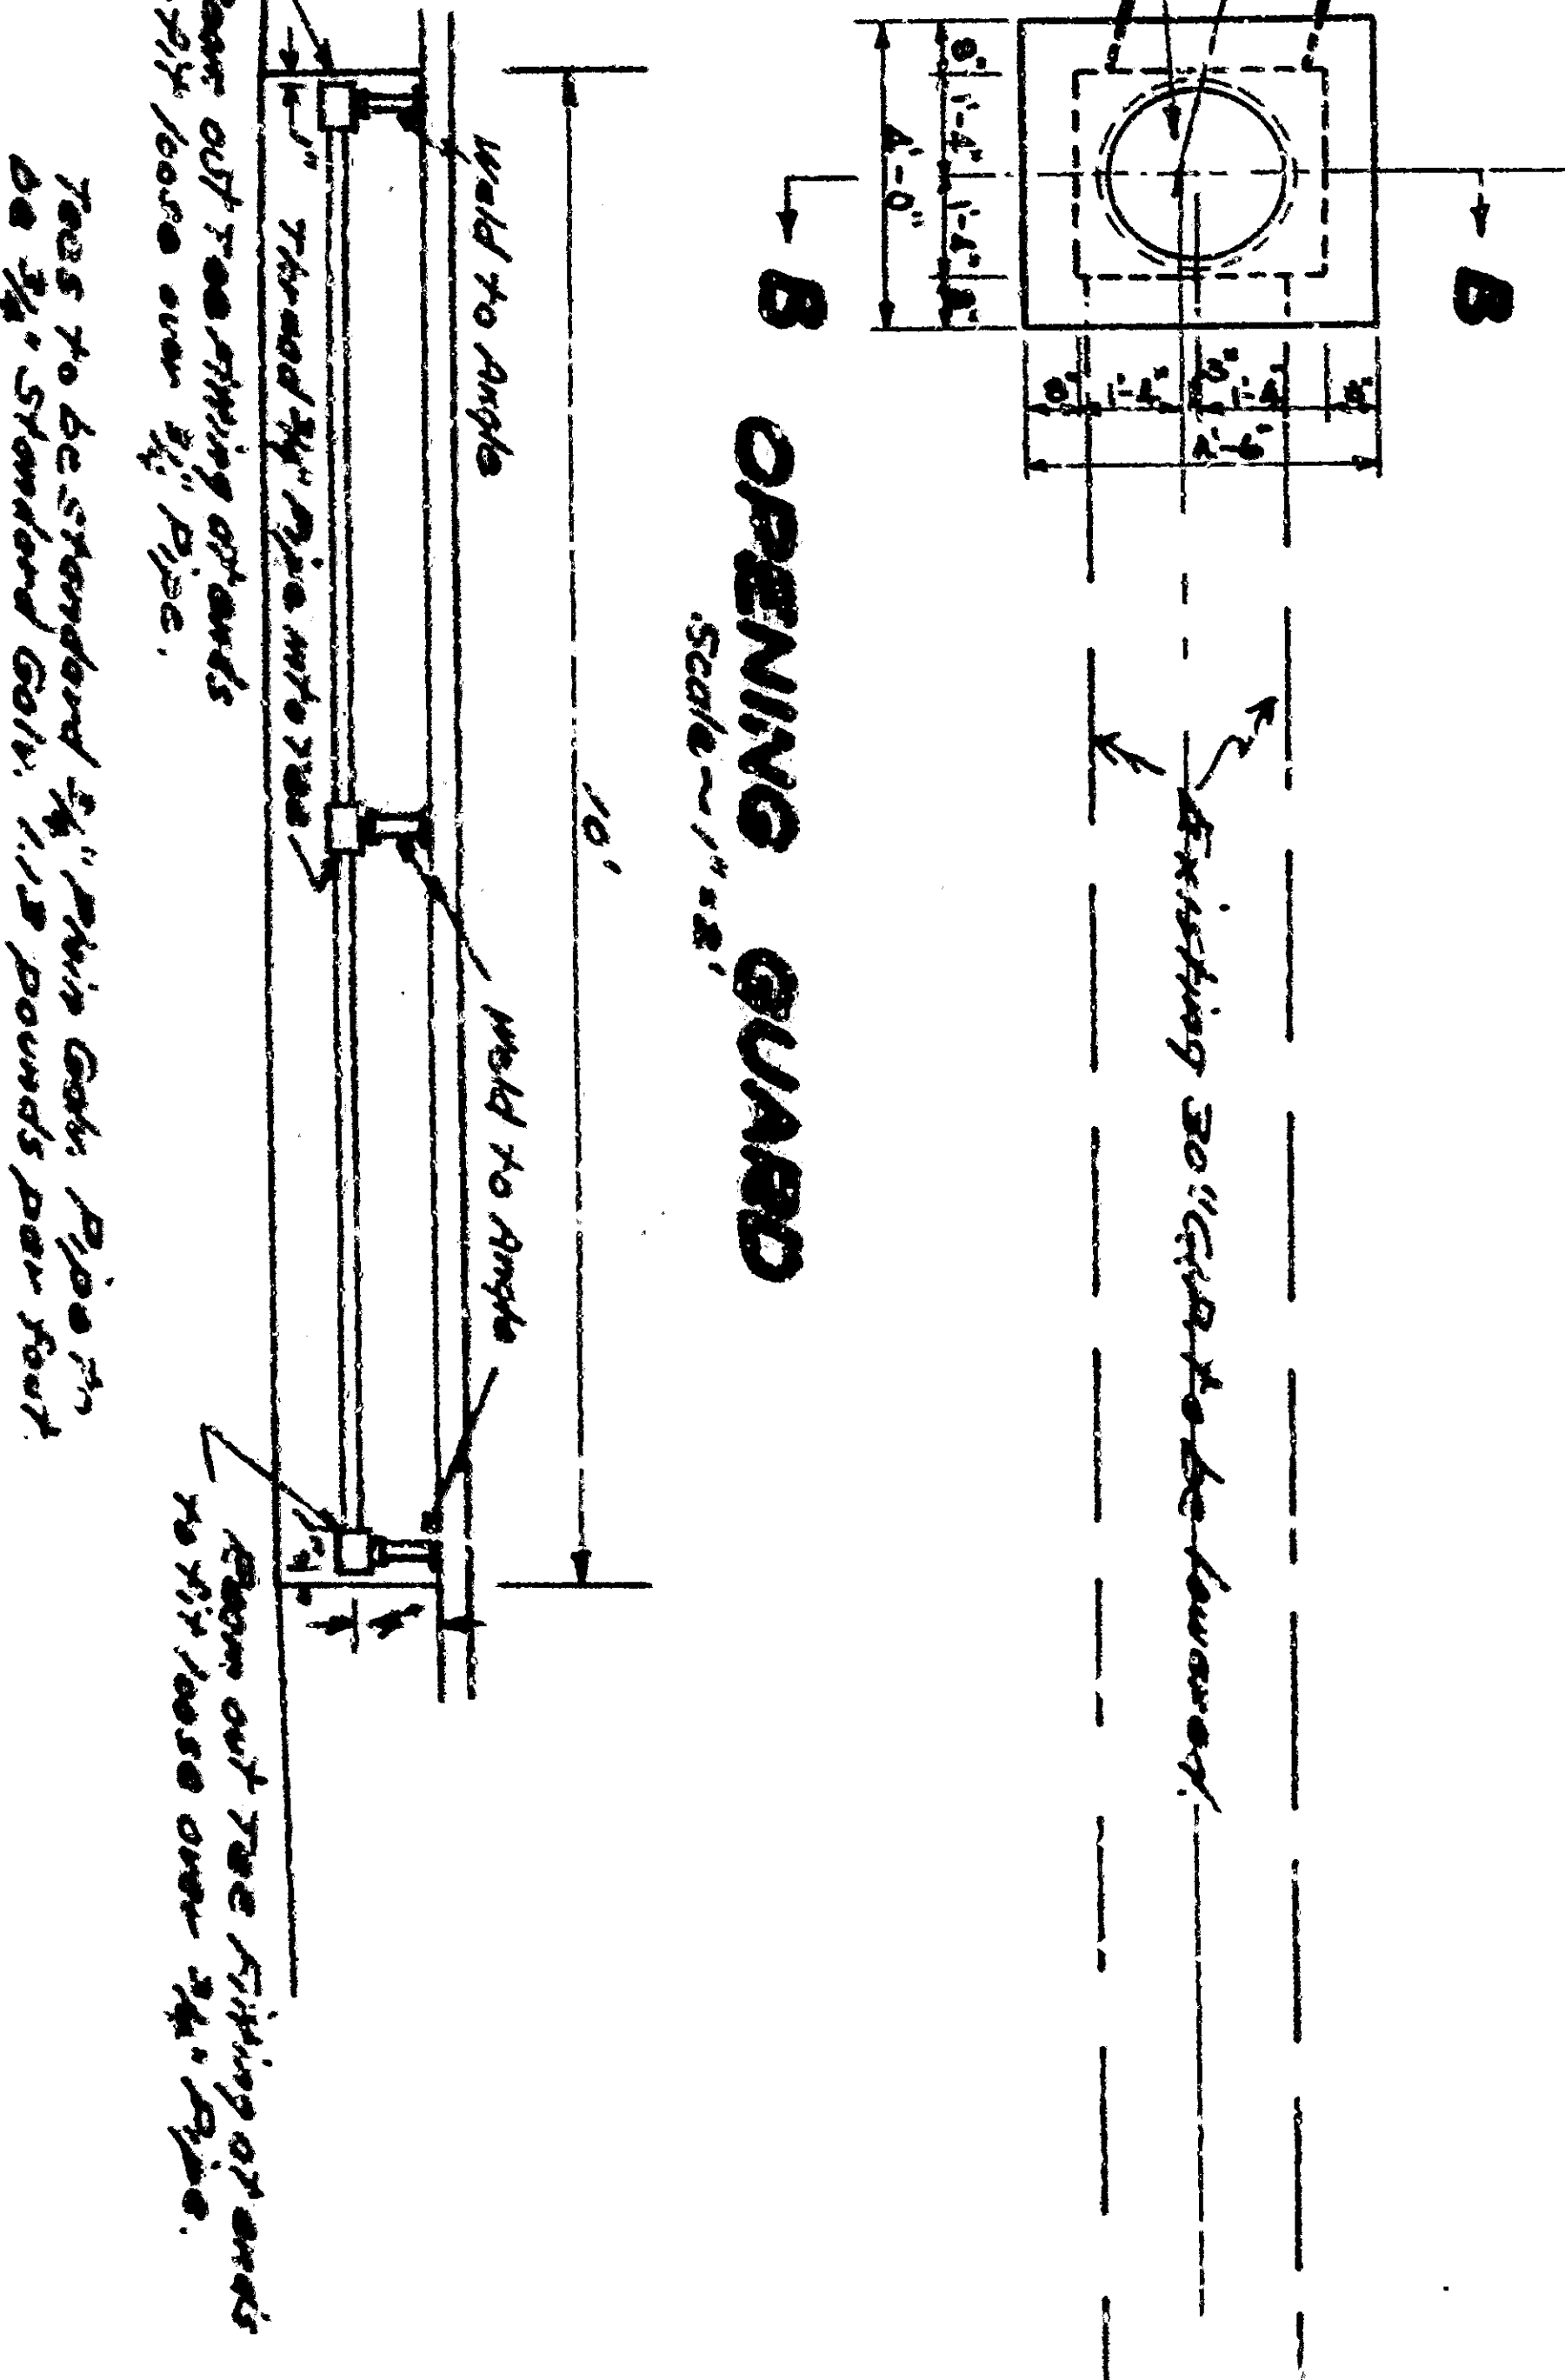

B OPENING GUARD
 Scale - 1" = 1'

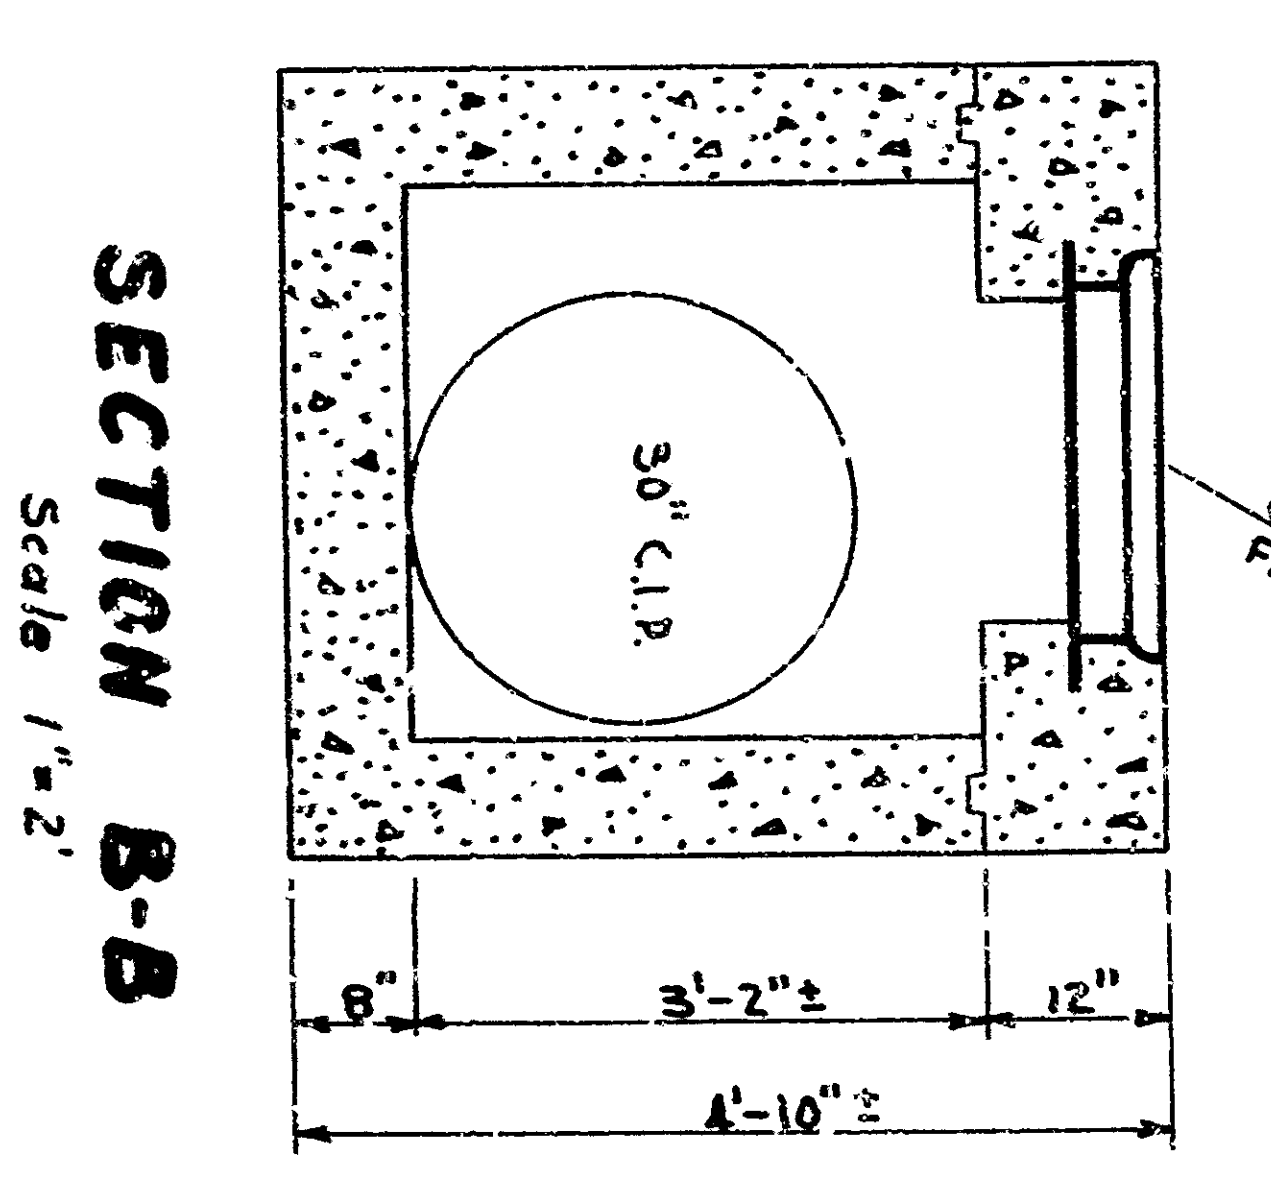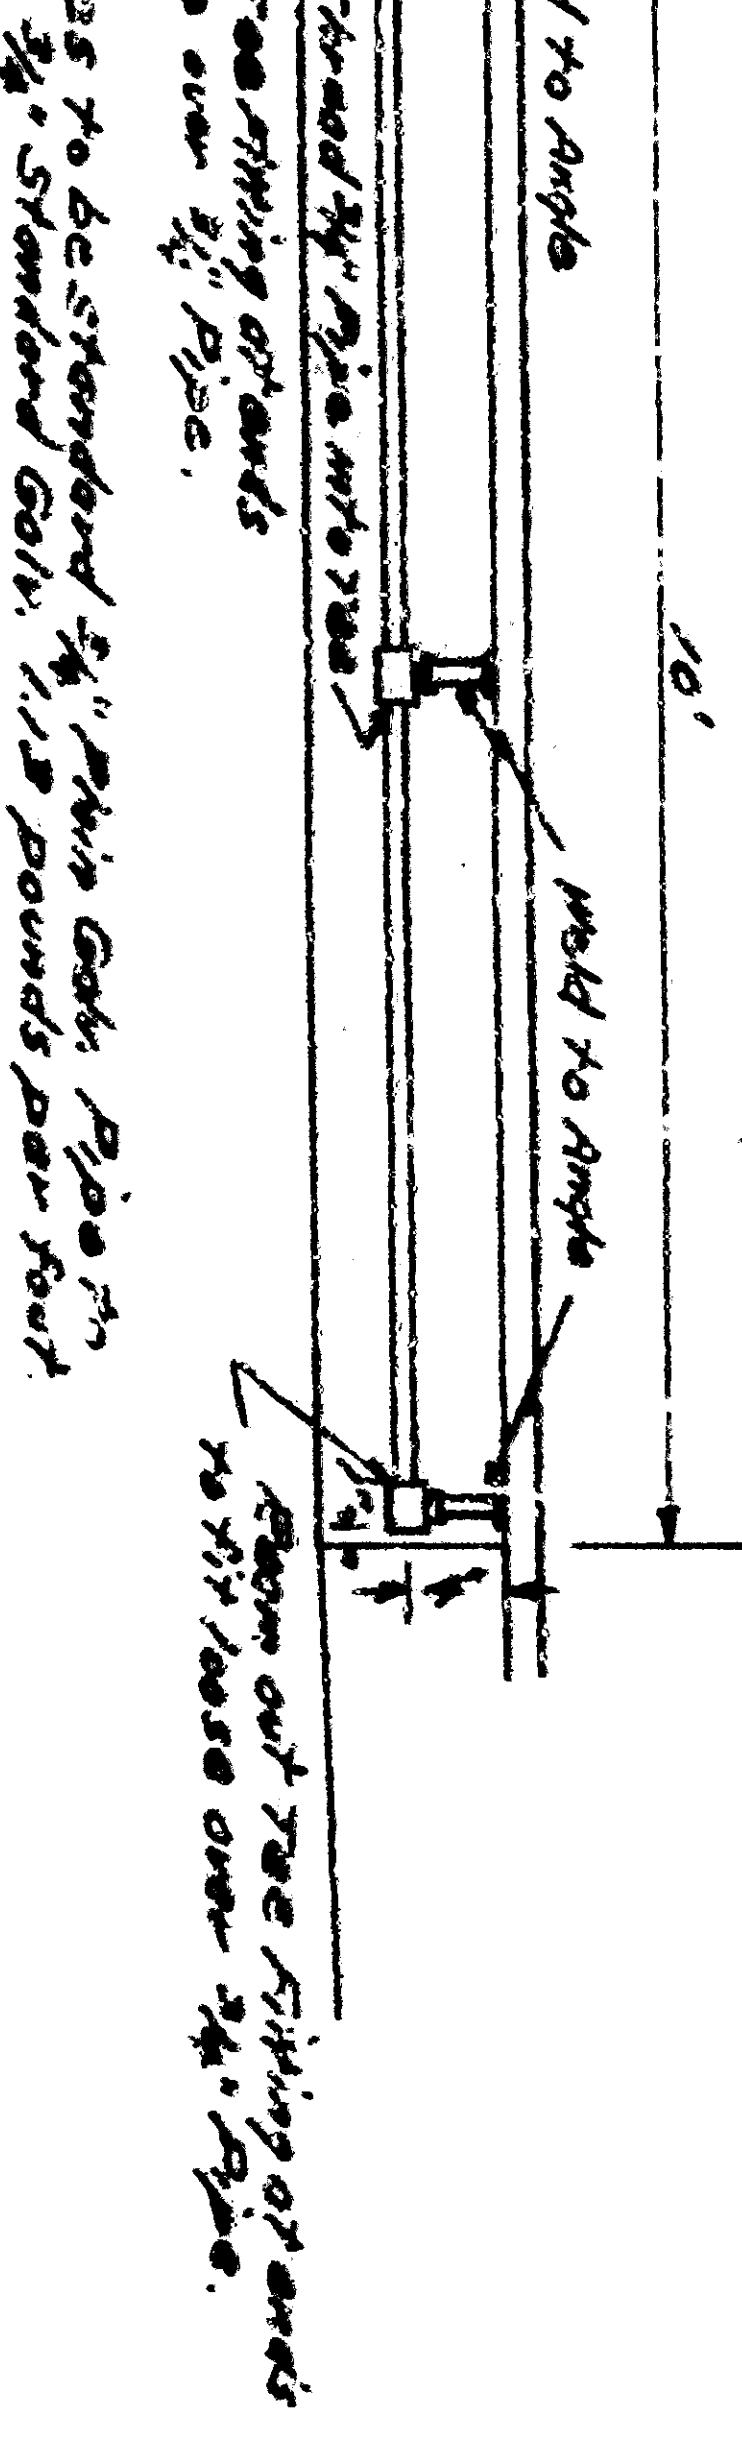

INTERSECTION DETAILS
 Scale - 1" = 20'

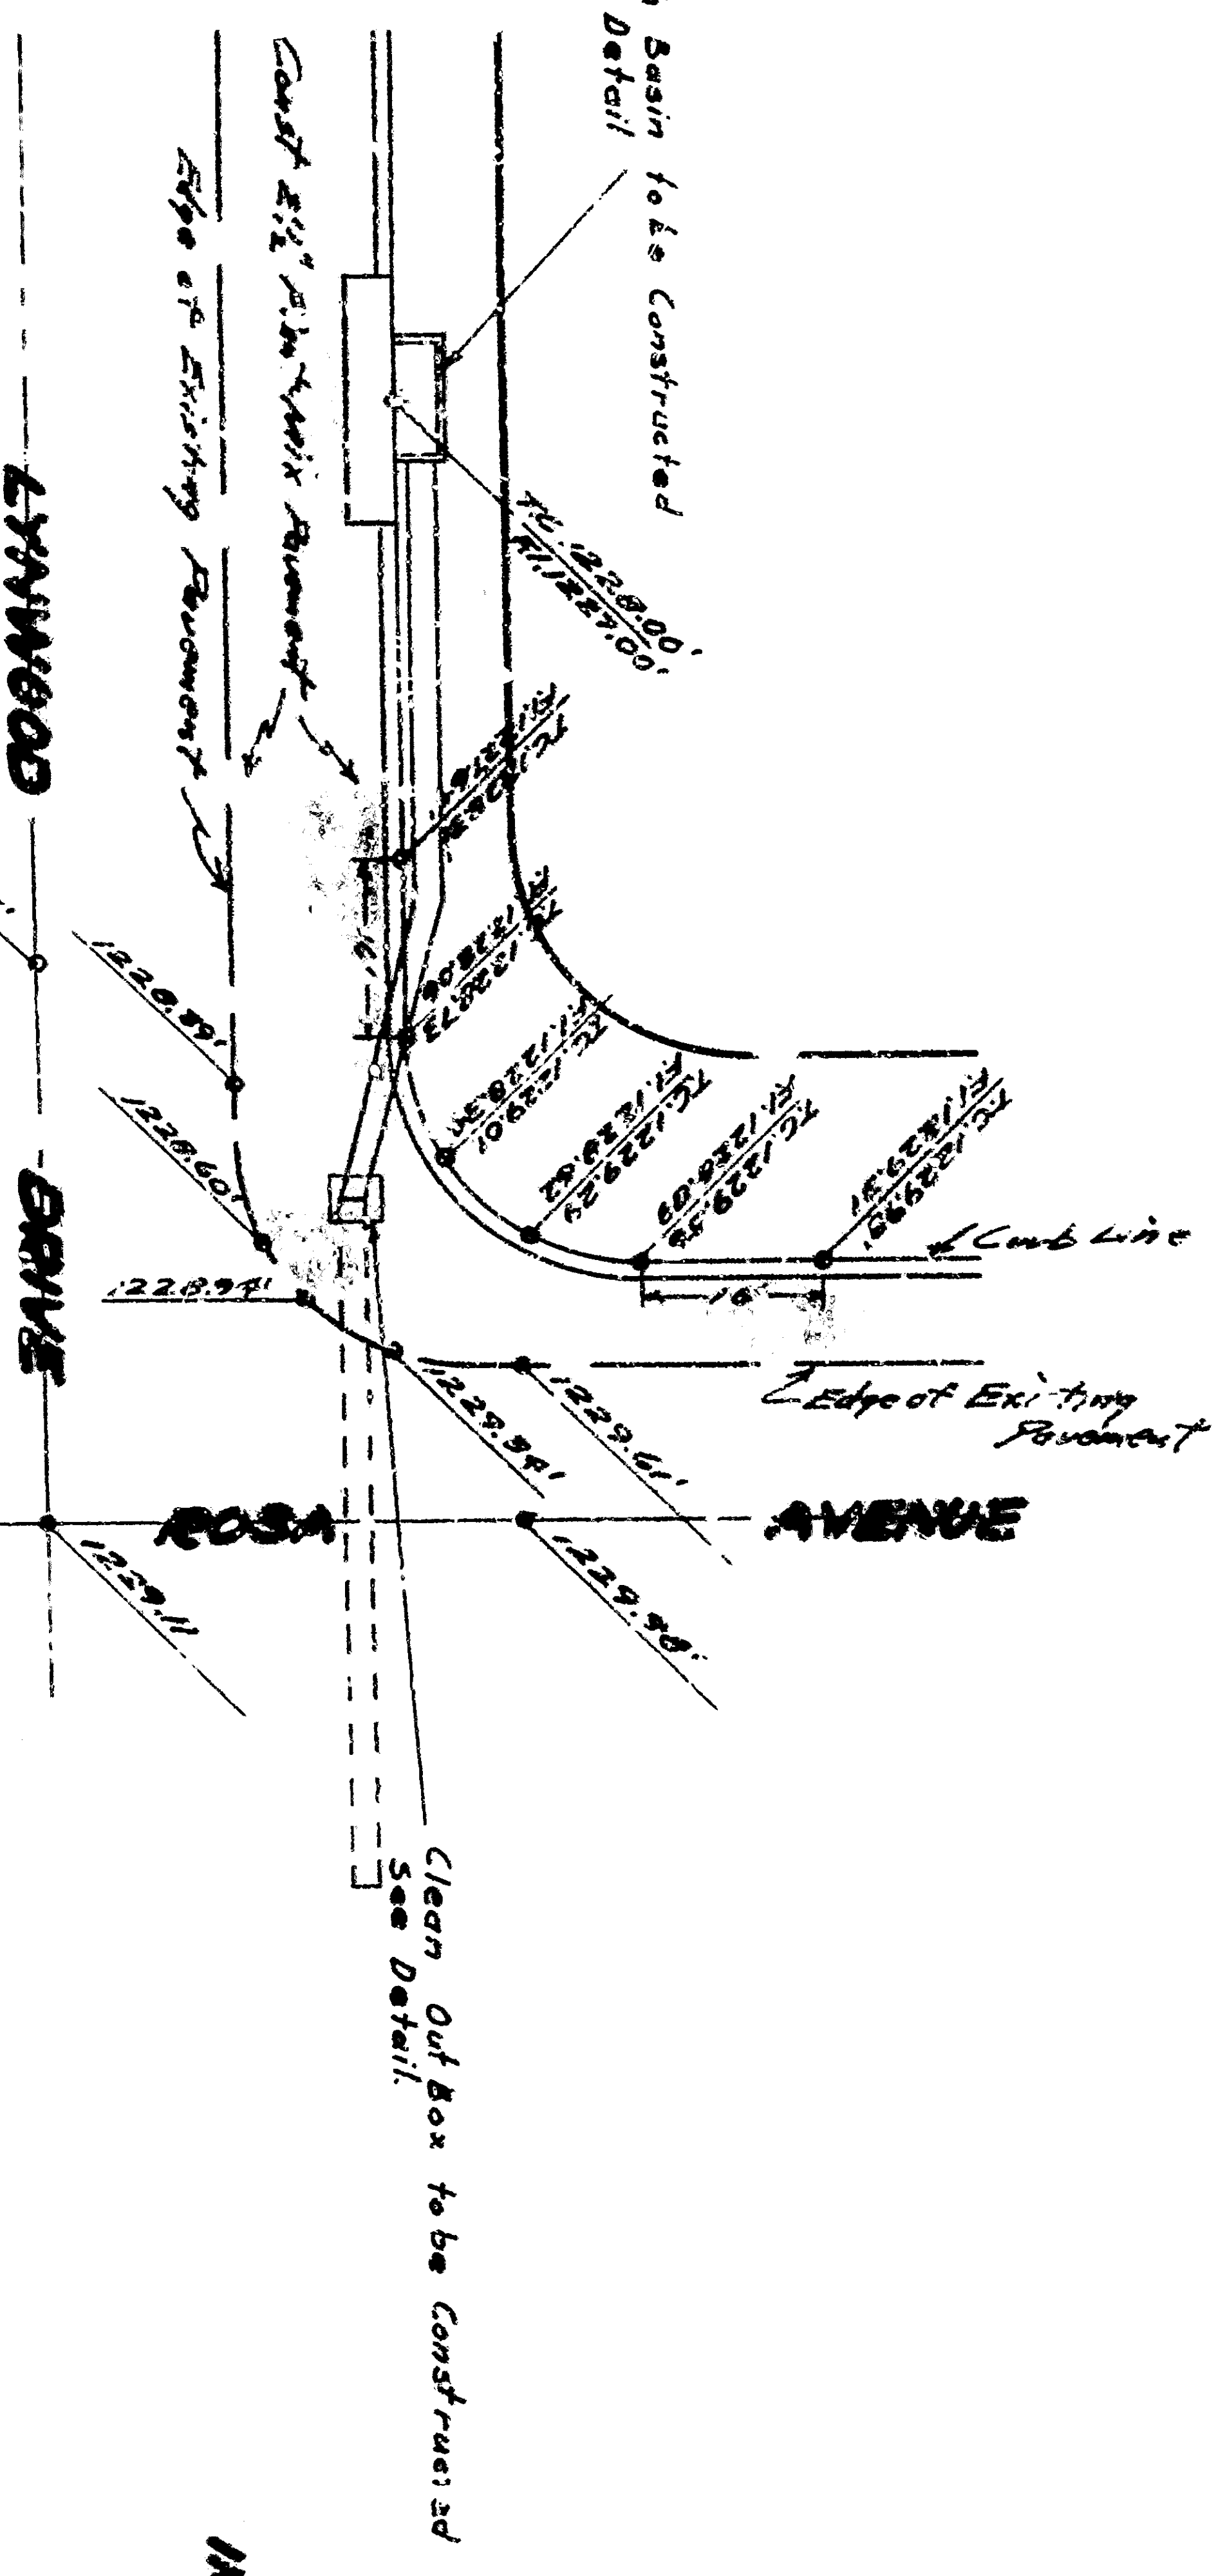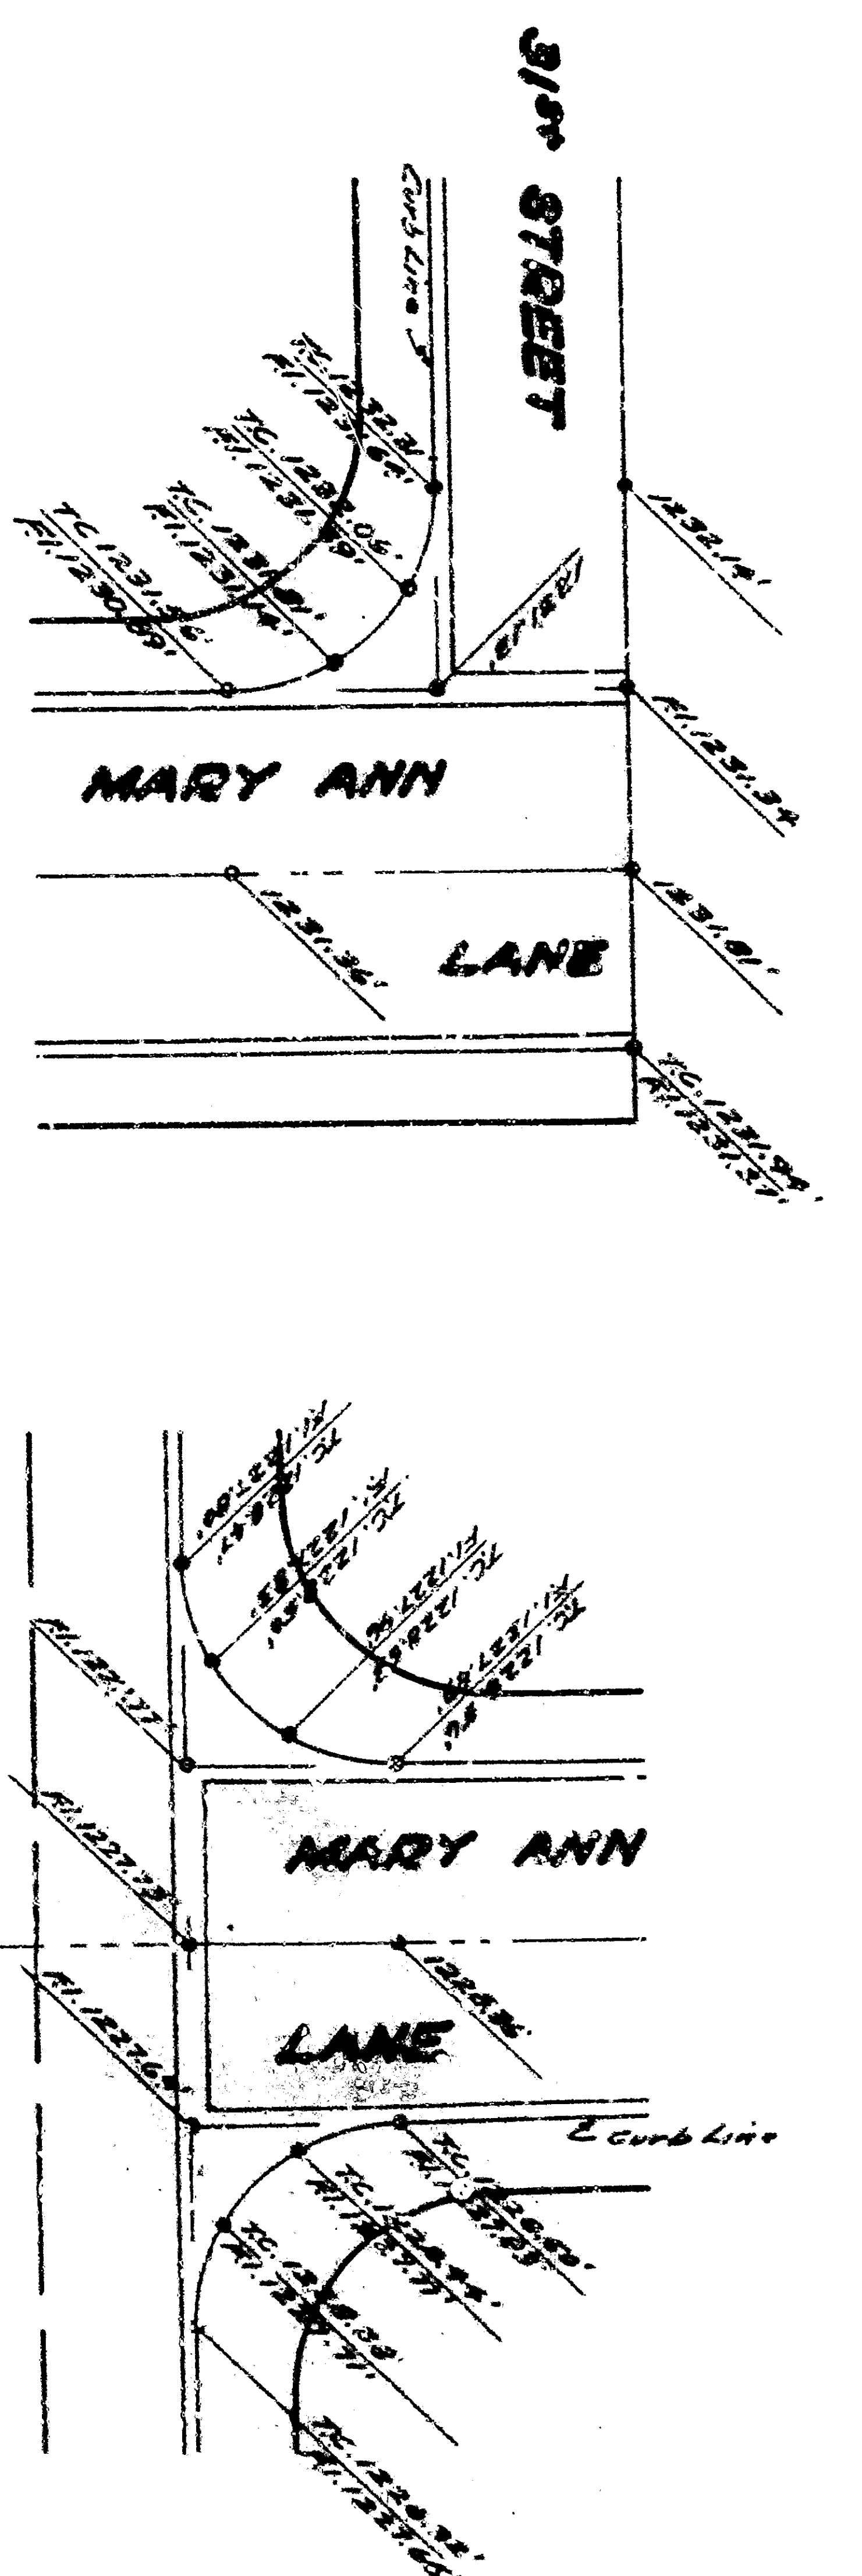

IMPROVEMENT PLANS - TRACT 28.16
 GORDON STREET, CR. No. 20491