
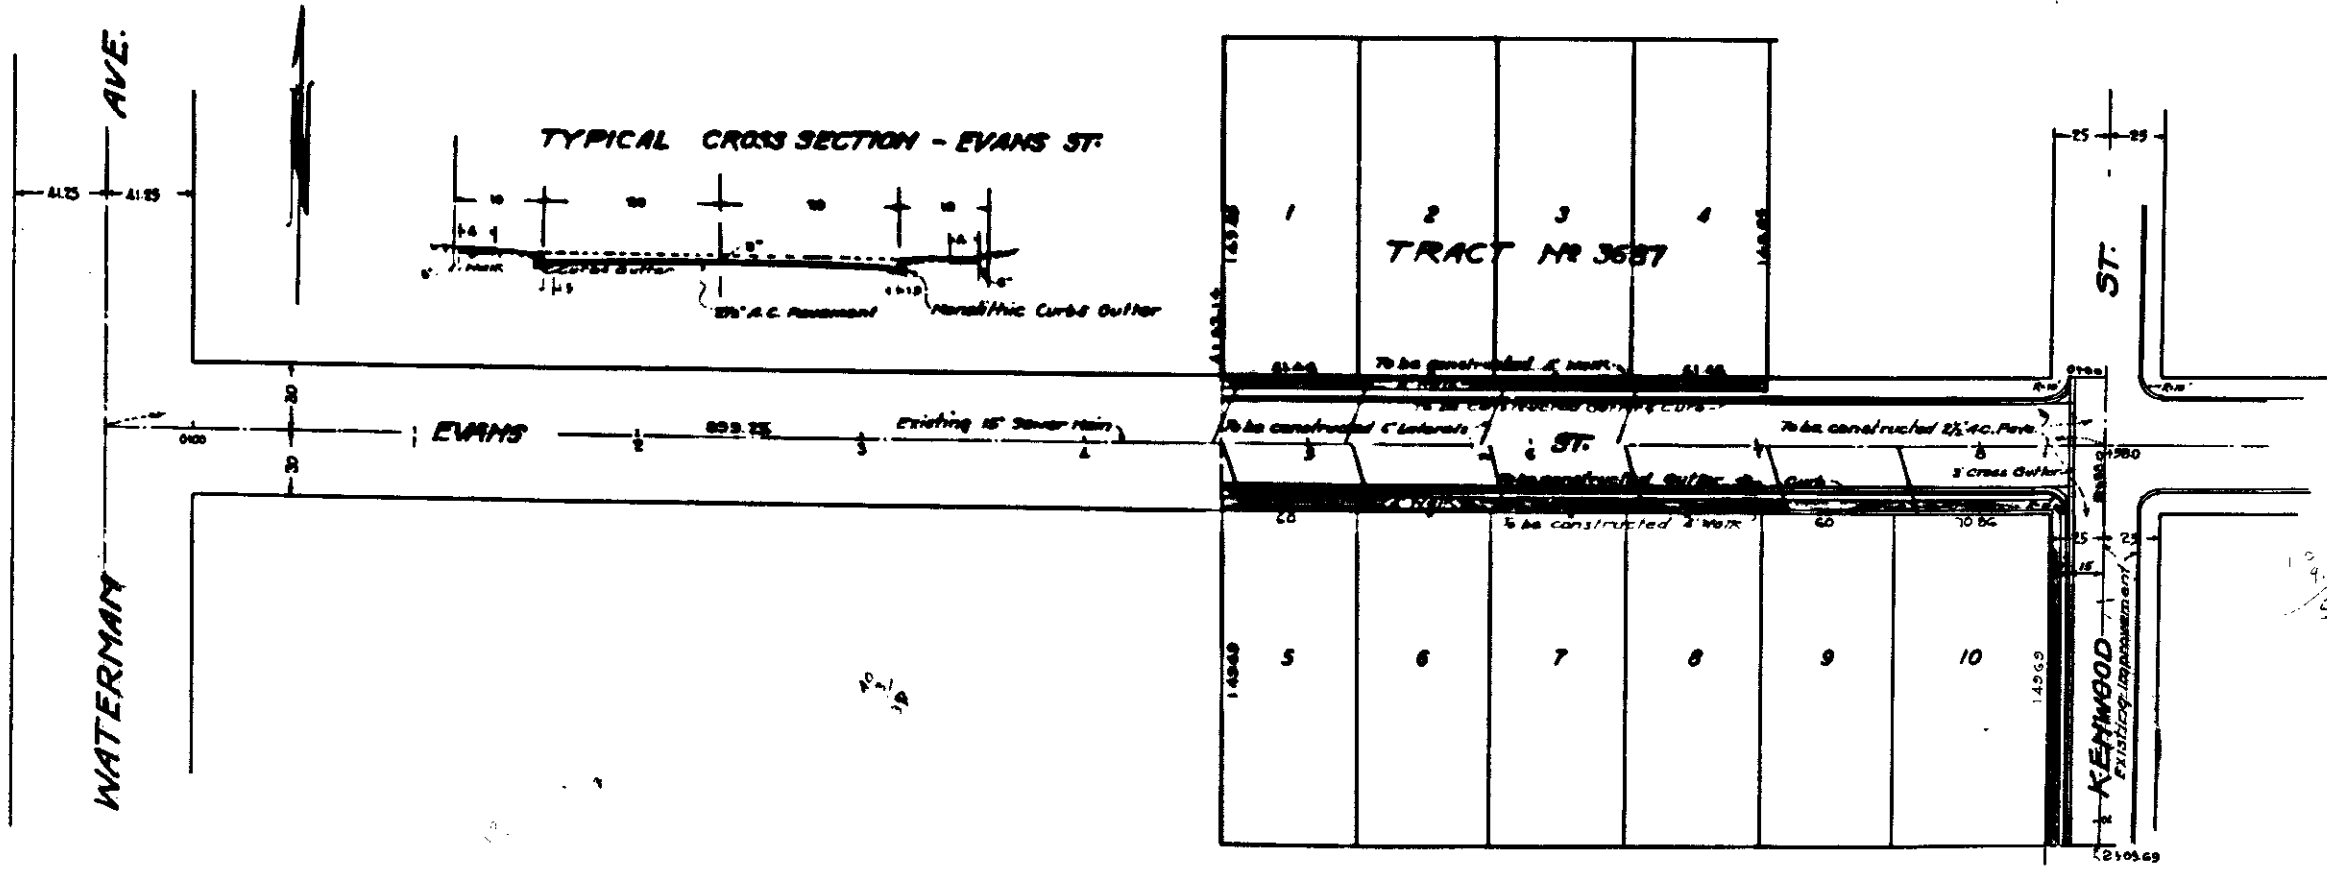


PLAN-PROFILE
EVANS & KENWOOD ST.

DEPARTMENT OF ENGINEERING
CITY OF SAN BERNARDINO
PLAN NO 2071 TRACT 3687
FOR IMPROVEMET OF
EVANS ST & KENWOOD ST.



SUBMITTED BY *Edna Stewart* ENGINEER
APPROVED *January 6* 1952 DRAWN BY *2071*
CITY ENGINEER CHECKED BY
REGISTERED CIVIL ENGINEER NO 7065 CRIST

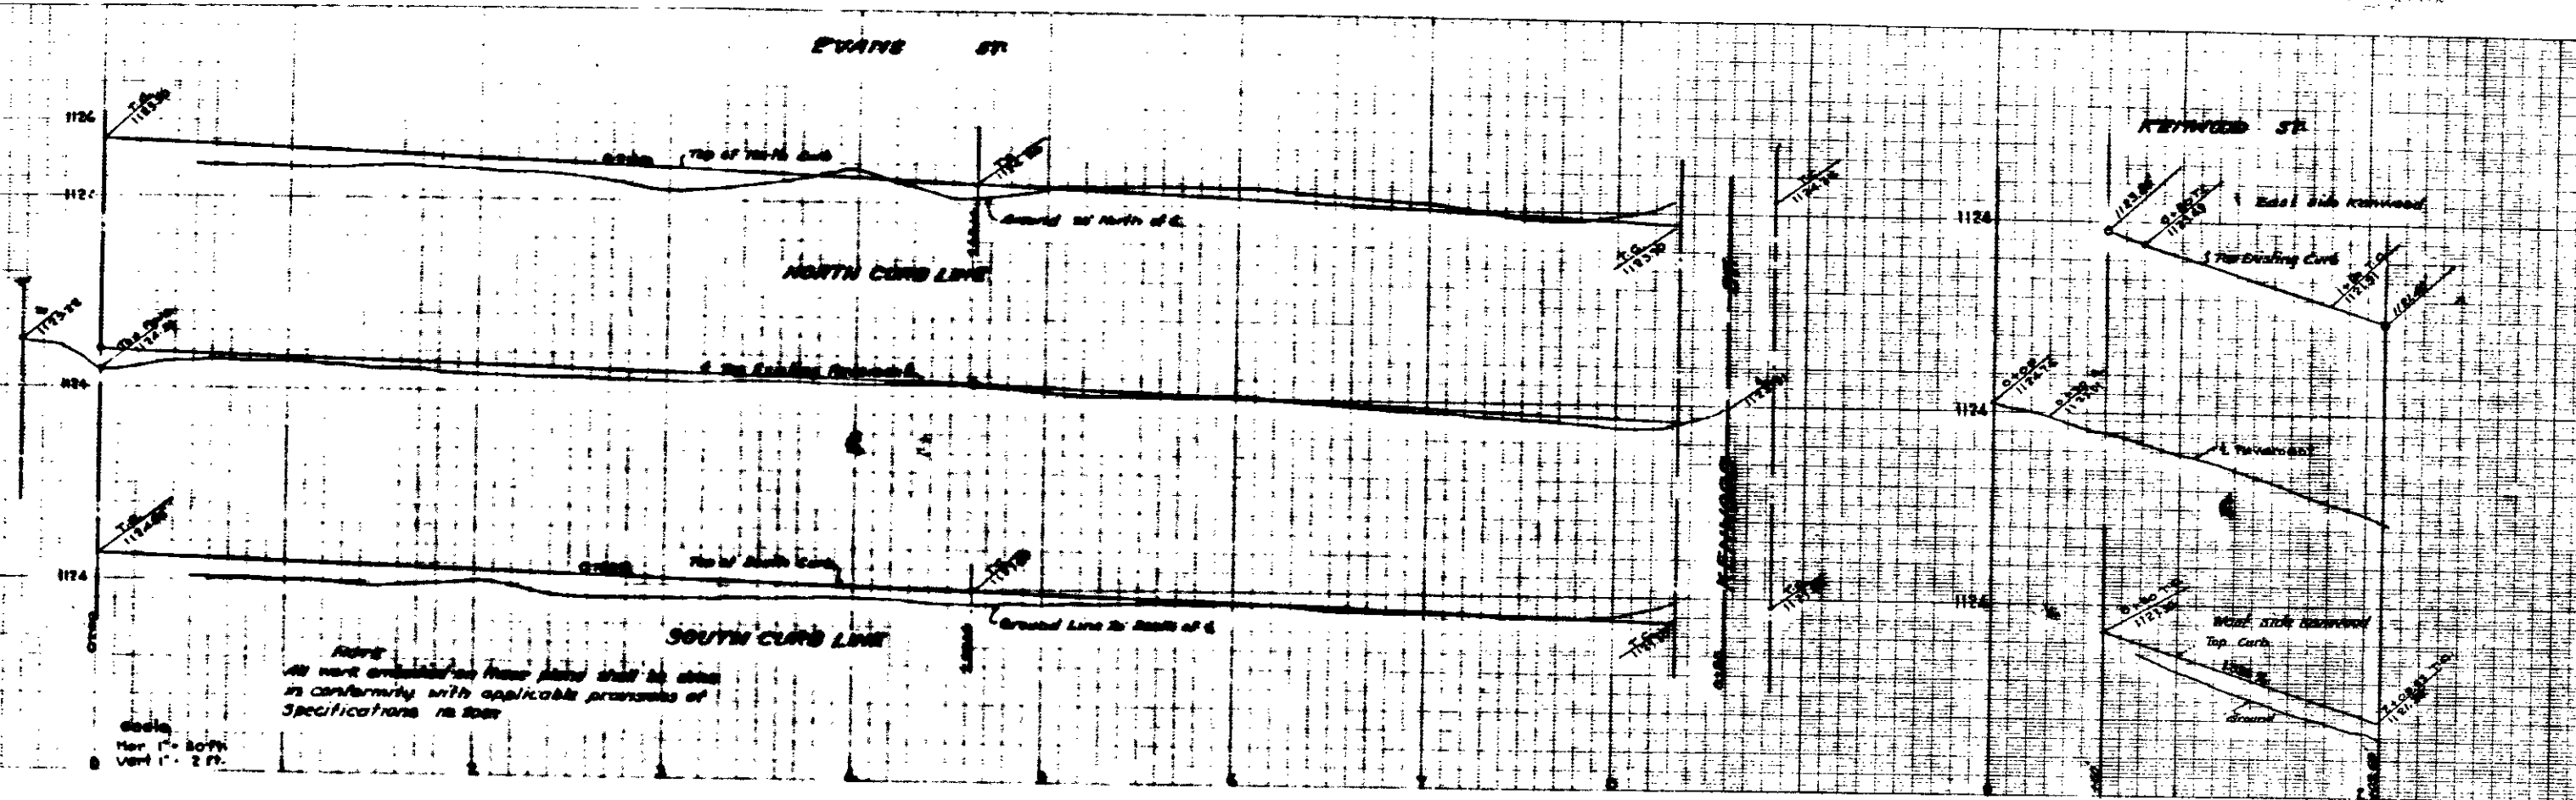

PLAN-PROFILE
EVANS & KENWOOD ST.

DEPARTMENT OF ENGINEERING
CITY OF SAN BERNARDINO
PLAN NO 2071 TRACT 3687
FOR IMPROVEMENT OF
EVANS ST & KENWOOD ST.

SUBMITTED BY *Edna Stewart* ENGINEER
APPROVED *January 6* 1952 DRAWN BY *2071*
CITY ENGINEER CHECKED BY
REGISTERED CIVIL ENGINEER NO. 7065 CRIST

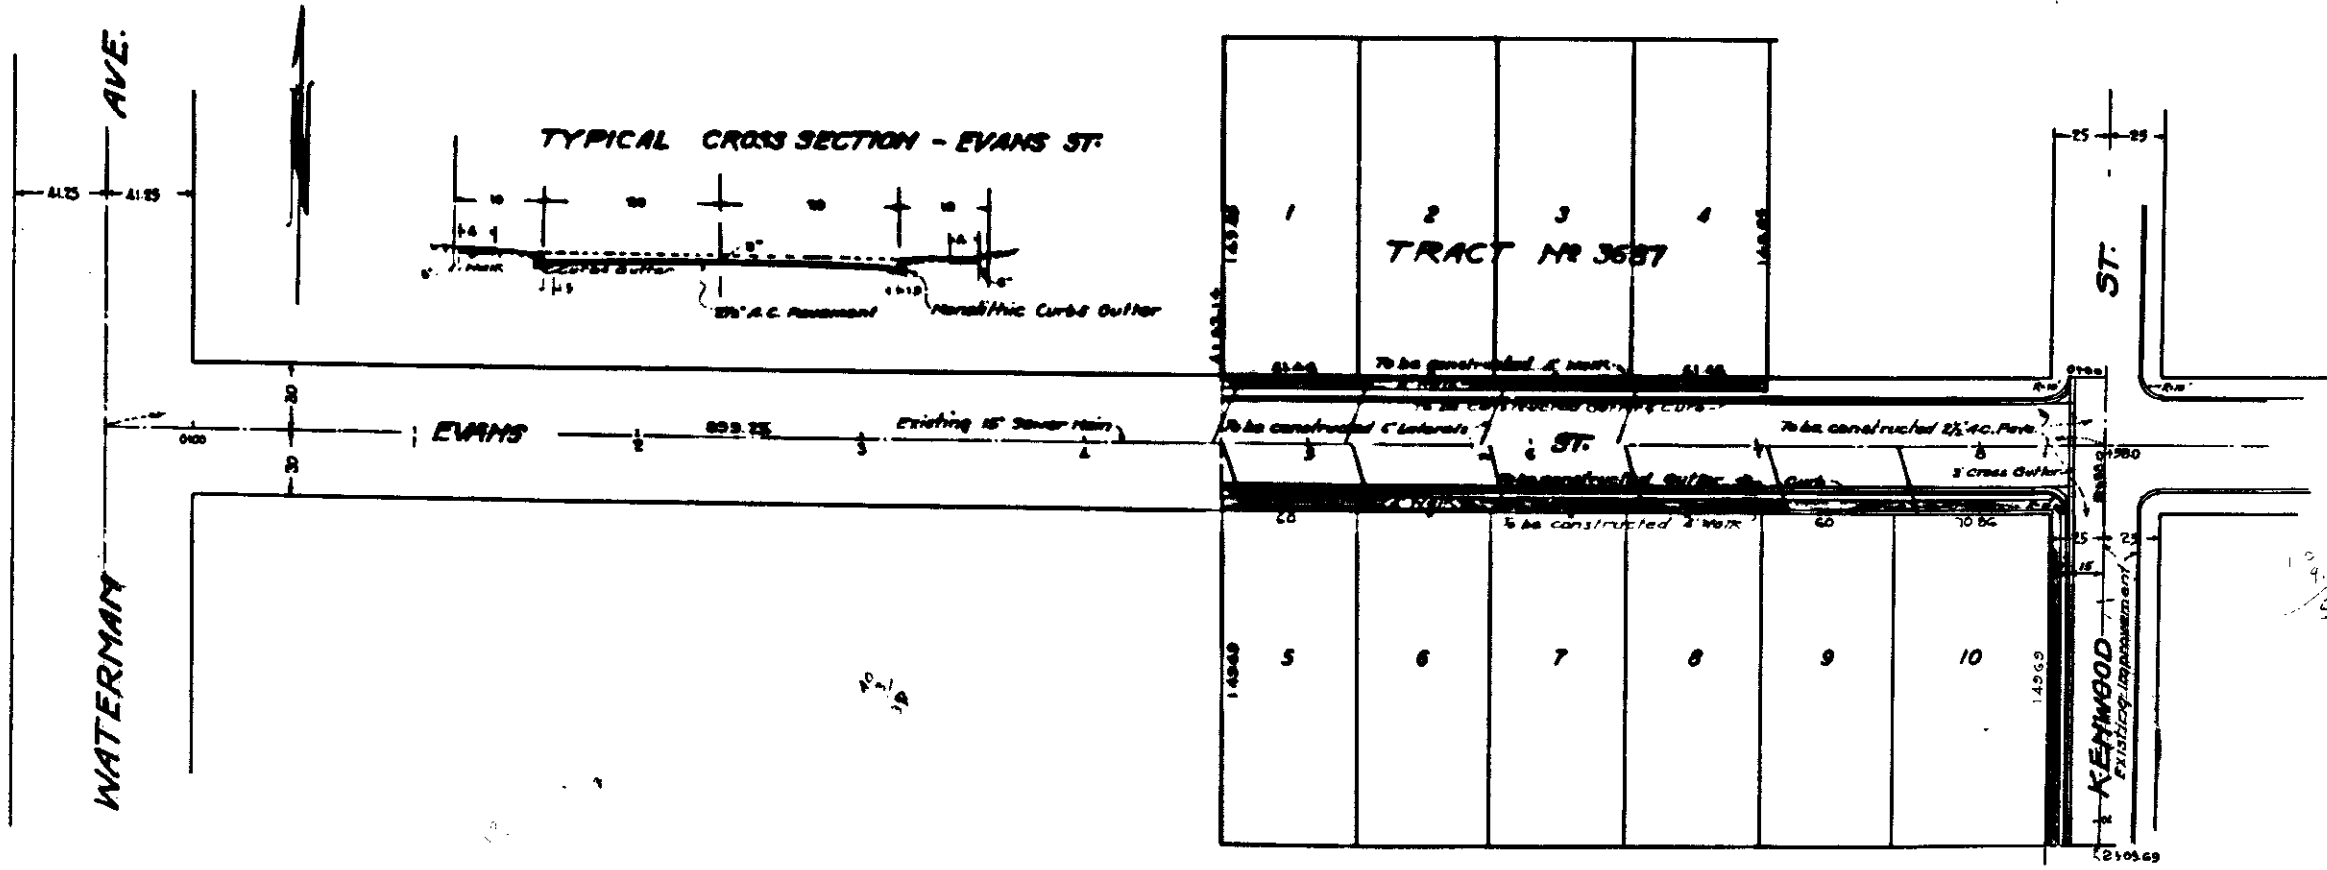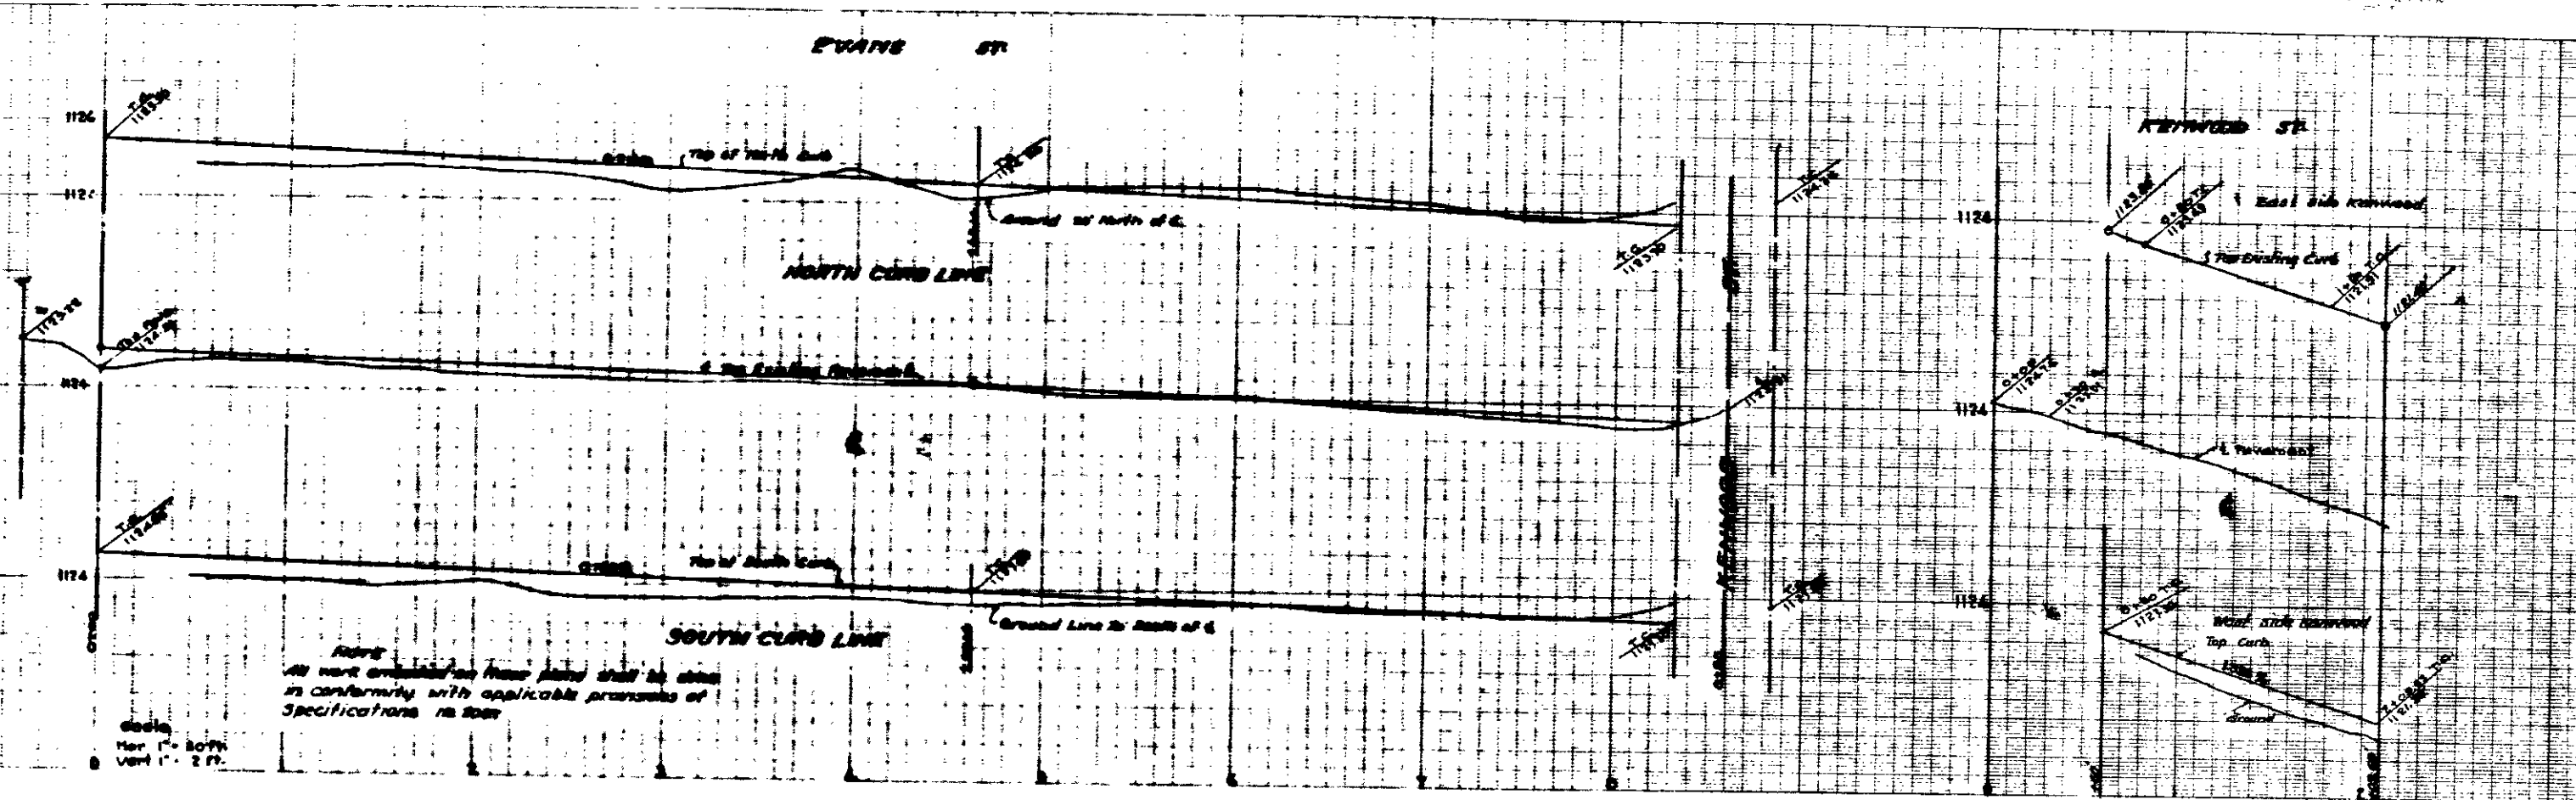

PLAN-PROFILE
EVANS & KENWOOD ST.

DEPARTMENT OF ENGINEERING
CITY OF SAN BERNARDINO
PLAN NO 2071 TRACT 3687
FOR IMPROVEMET OF
EVANS ST & KENWOOD ST.

SUBMITTED BY *Edna Stewart* ENGINEER
APPROVED *January 6* 1952 DRAWN BY *2071*
CITY ENGINEER CHECKED BY
REGISTERED CIVIL ENGINEER NO 7065 CRIST