




Approximate limits where existing cut slopes are to be flattened:

- Lt. Sta. 19+00 to Sta. 21+50
- Lt. Sta. 29+00 to Sta. 34+50
- Rt. Sta. 29+00 to Sta. 31+90
- Lt. Sta. 43+50 to Sta. 45+00
- Rt. Sta. 43+50 to Sta. 48+00

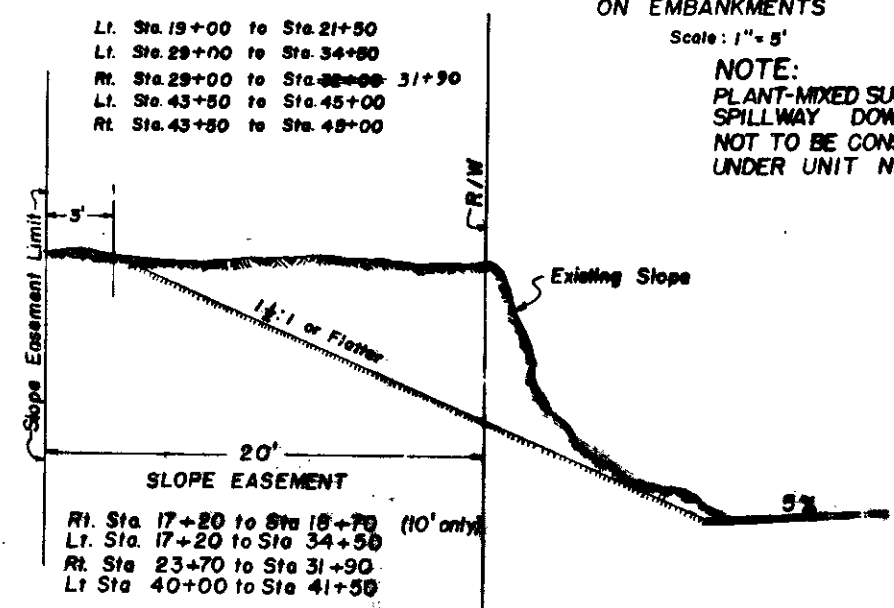

Approximate limits of shoulder widening:

- Lt. & Rt. Sta. 14+50 to Sta. 18+20
- Lt. & Rt. Sta. 22+70 to Sta. 23+50
- Lt. & Rt. Sta. 38+50 to Sta. 42+50

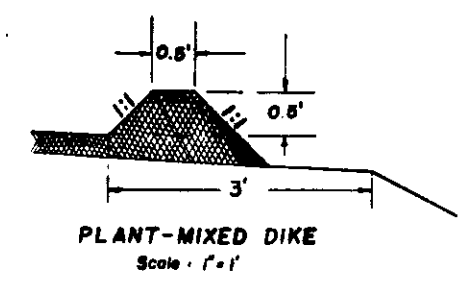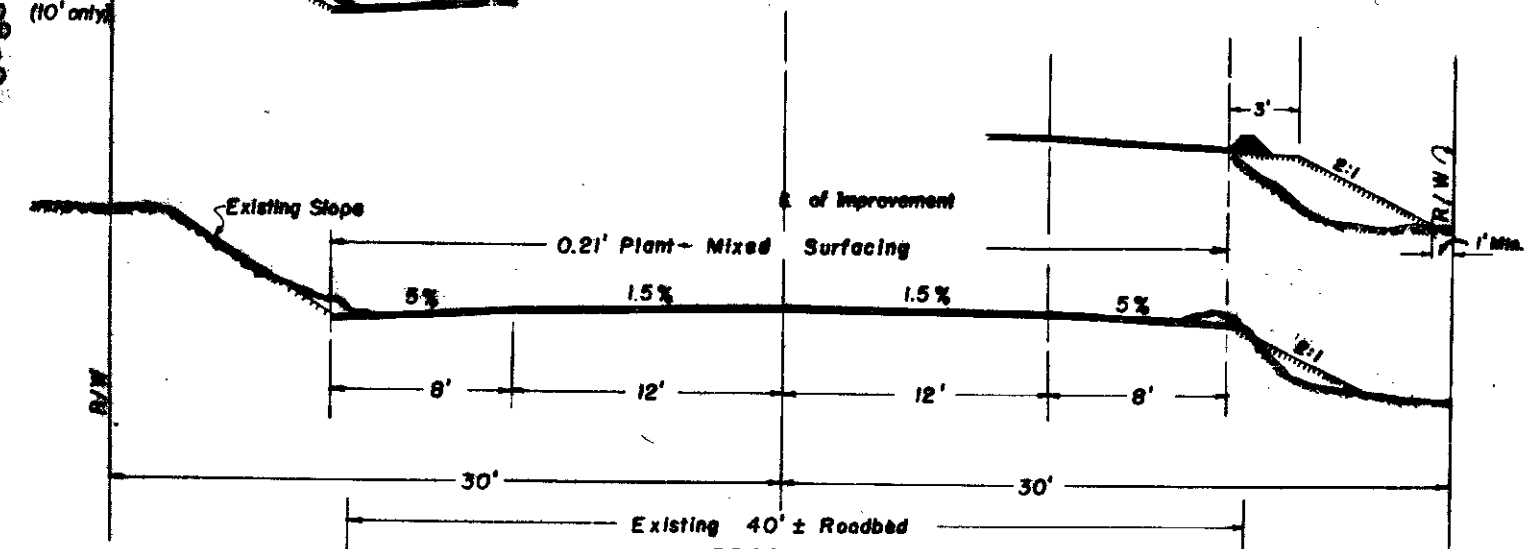

VIII - SBd - SBd - Project 169 (Unit No. 4)