

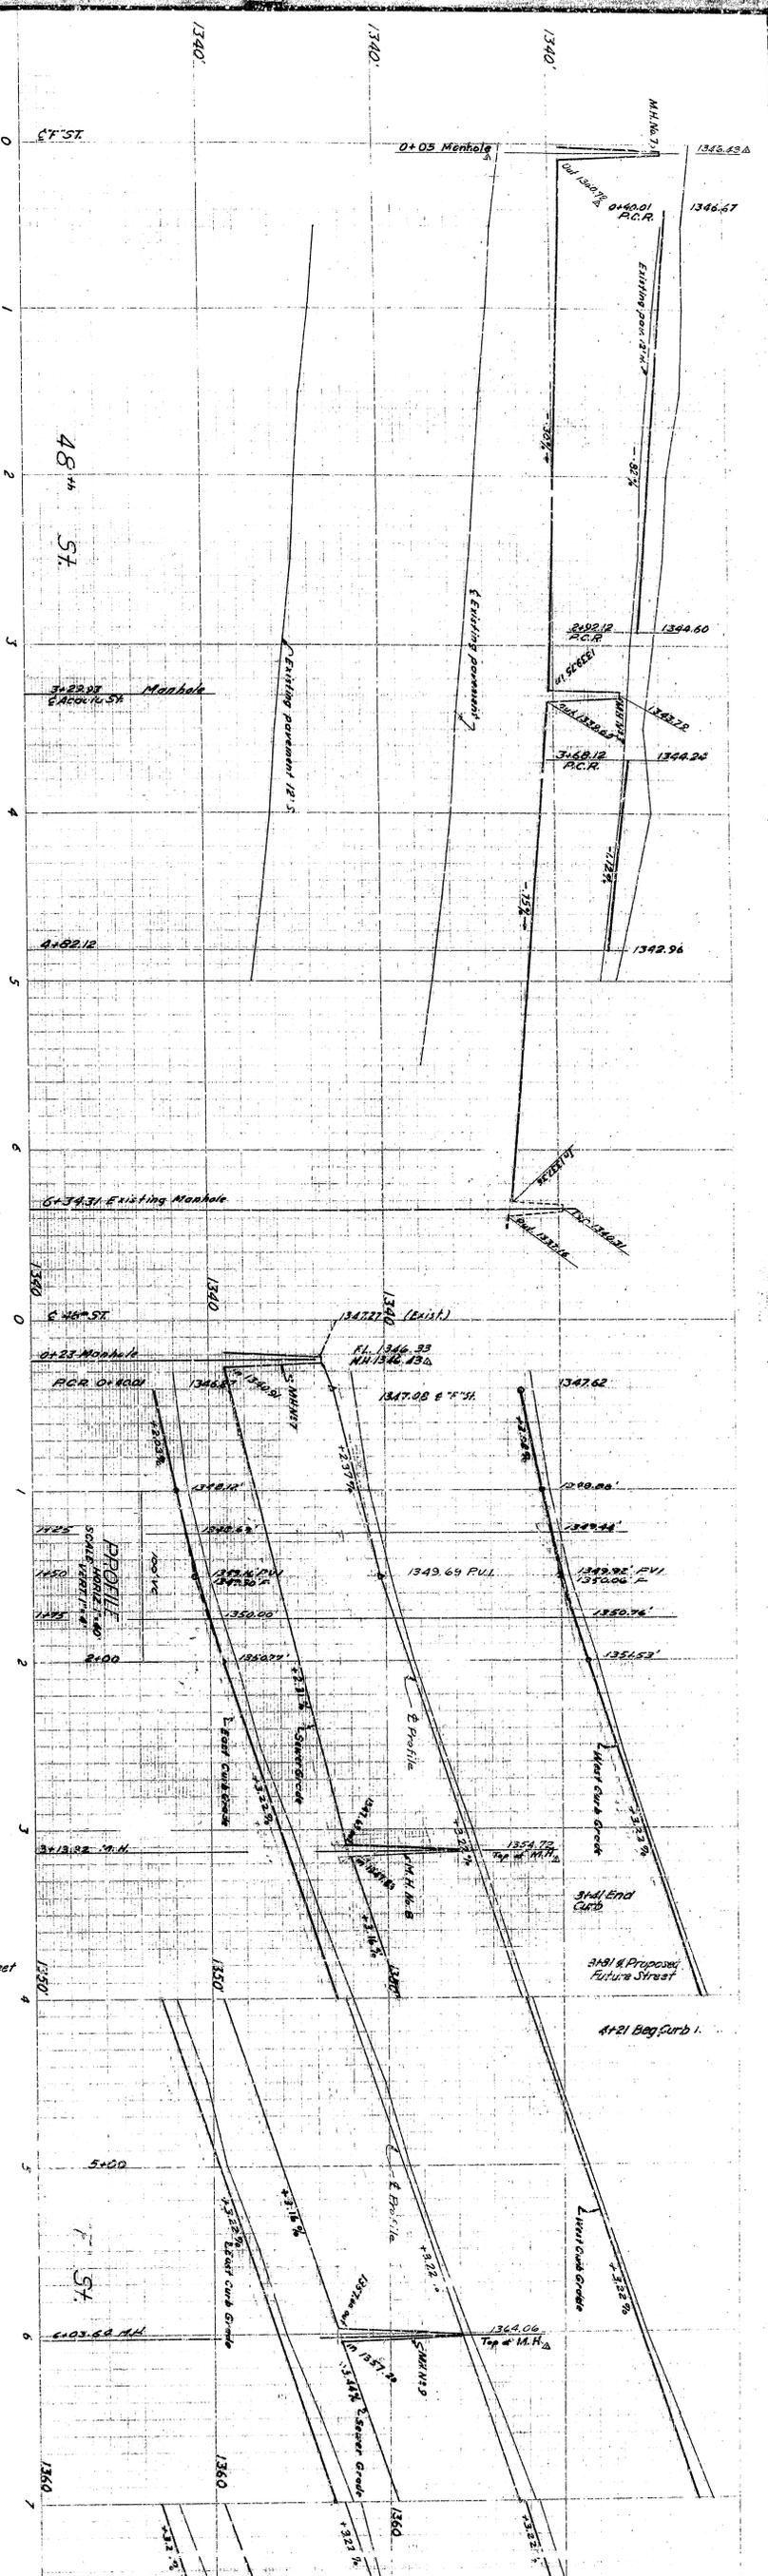
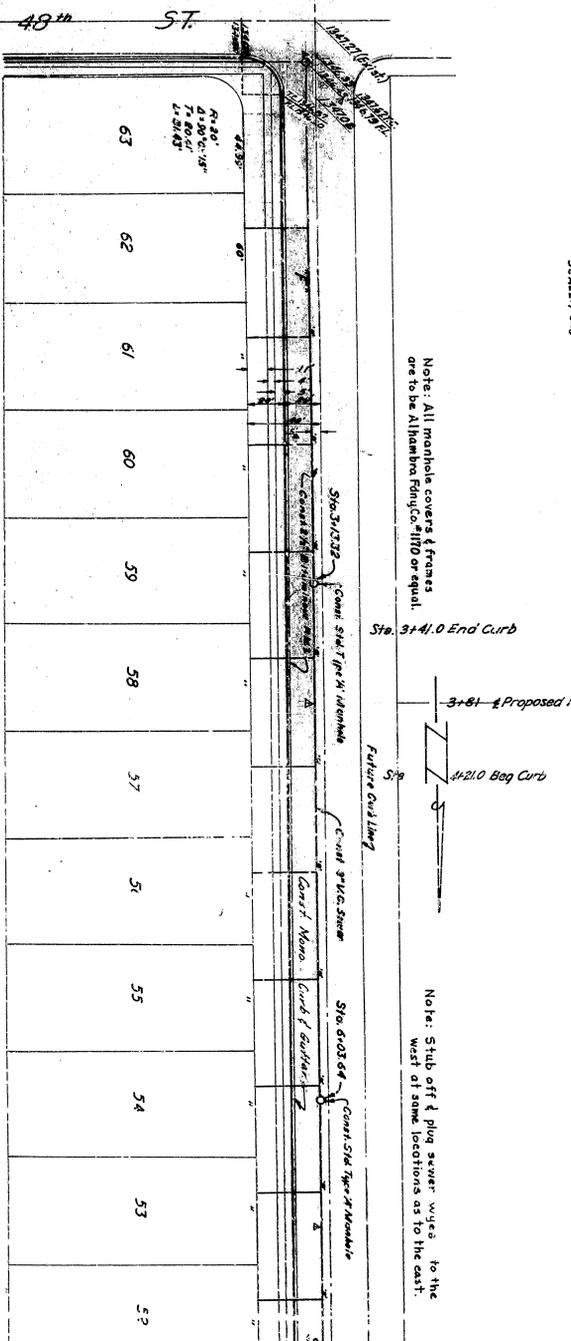
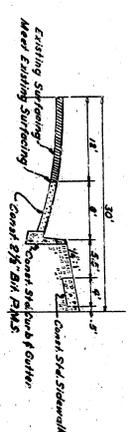


SECTION B-B
SCALE: HORIZ. 1"=10'
VERT. 1"=2'

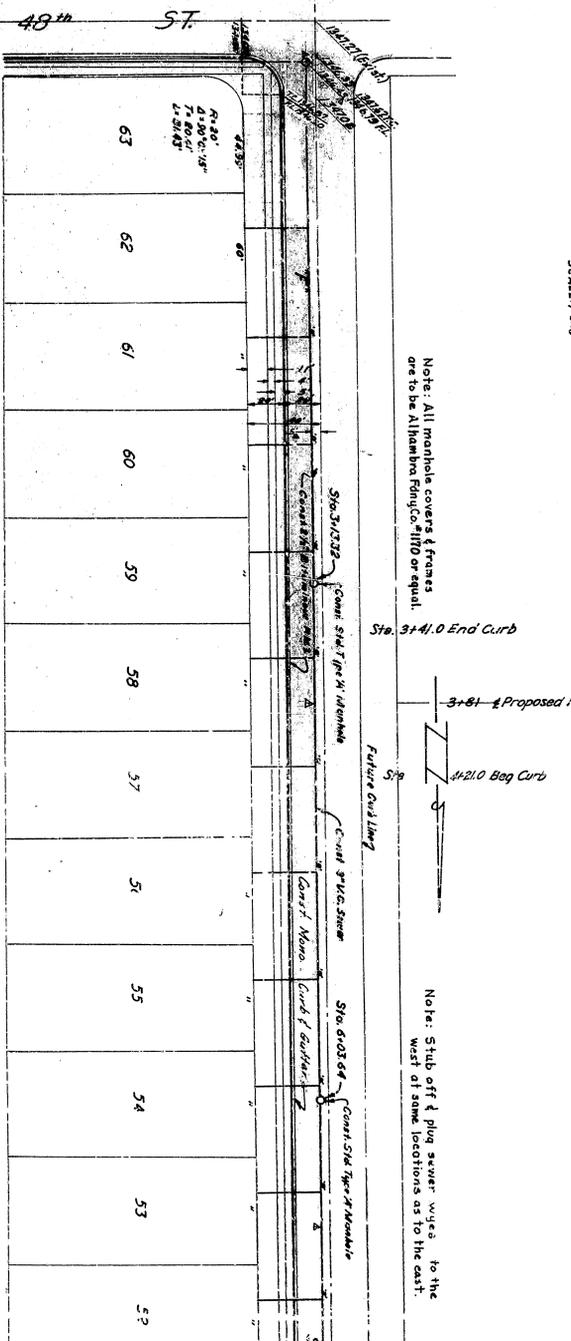

SECTION B-B
SCALE: HORIZ. 1"=10'
VERT. 1"=2'

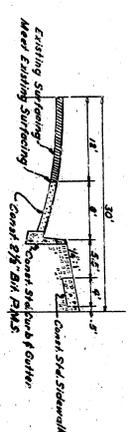

TYPICAL STREET CROSS SECTION
TYPE 40-B
AS PER CITY OF SAN BERNARDINO DRAWG No 2321-D

