


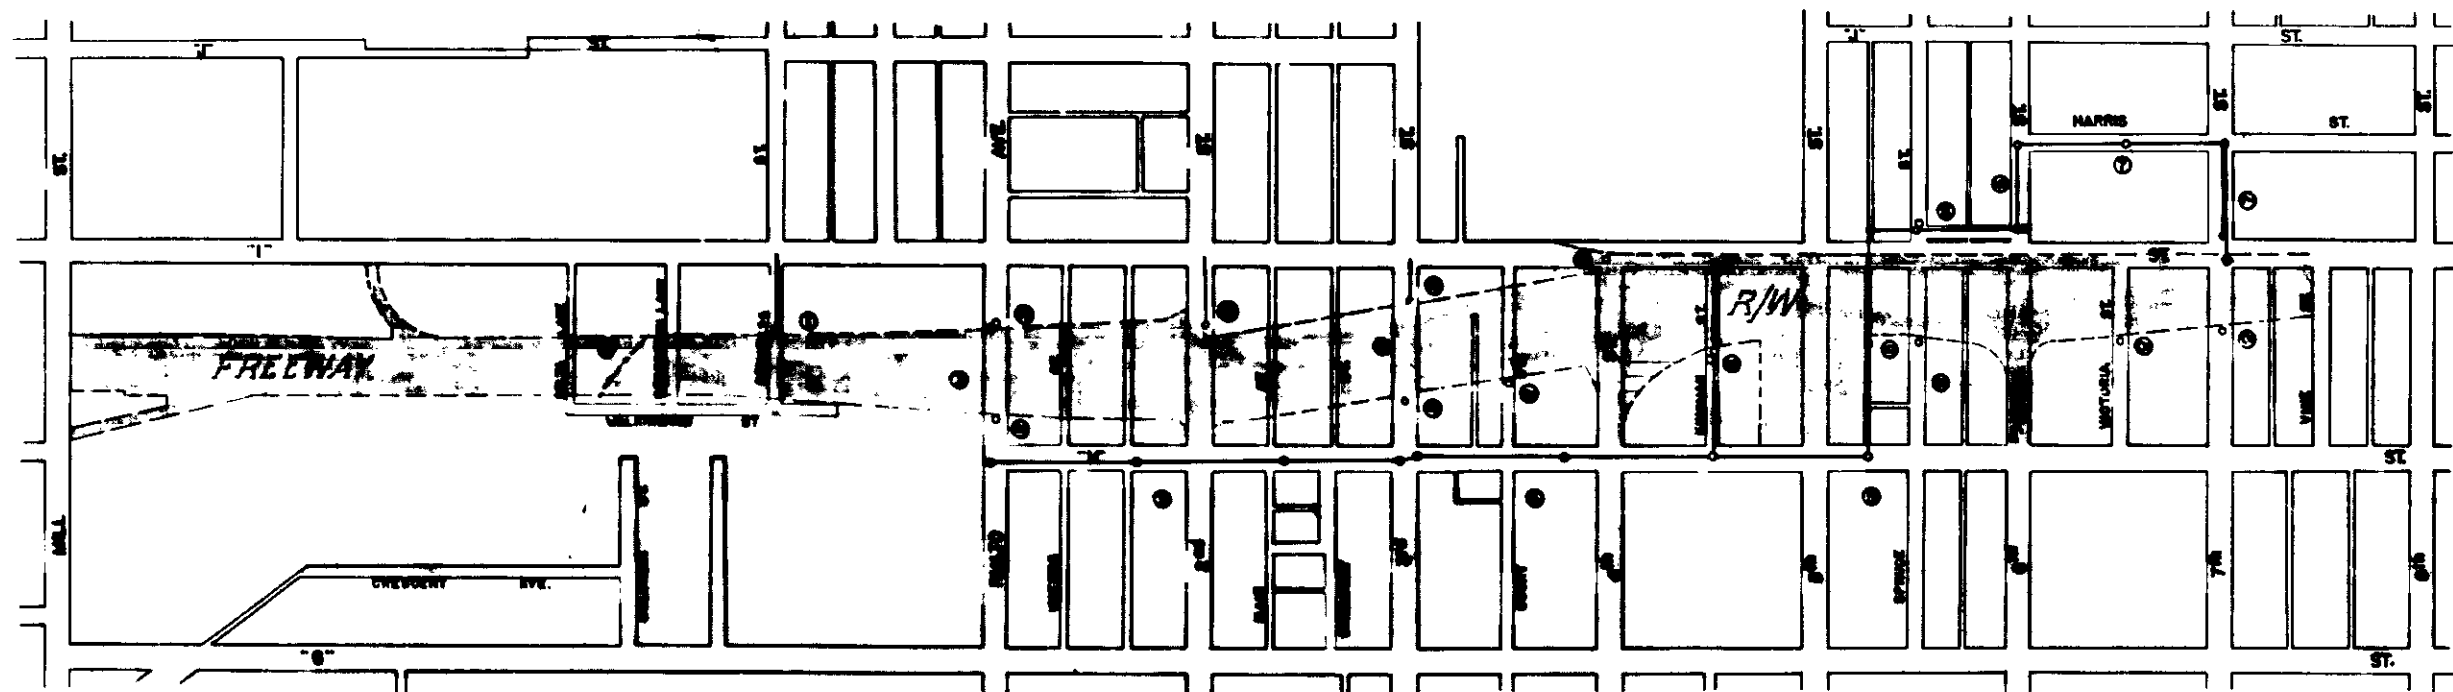

SCALE 1"=100'



# INDEX MAP

PLAN 2376

PHASE I

SEWER RELOCATION FOR 395 FREEWAY  
MILL STREET TO 7<sup>th</sup> STREET

CITY OF SAN BERNARDINO  
DEPARTMENT OF ENGINEERING