


76-231 PLAN 2376

SHEET NO 9

76-231

1060'

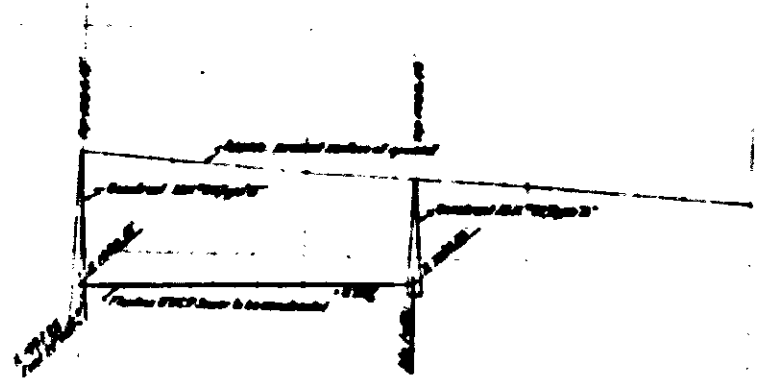

PROFILE  
3<sup>rd</sup> STREET


B.M. Sewer S.E. Corner  
3<sup>rd</sup> St 17<sup>th</sup> St  
Elev. 1053.30 M.S.L.



SPRUCE STREET

STREET

H

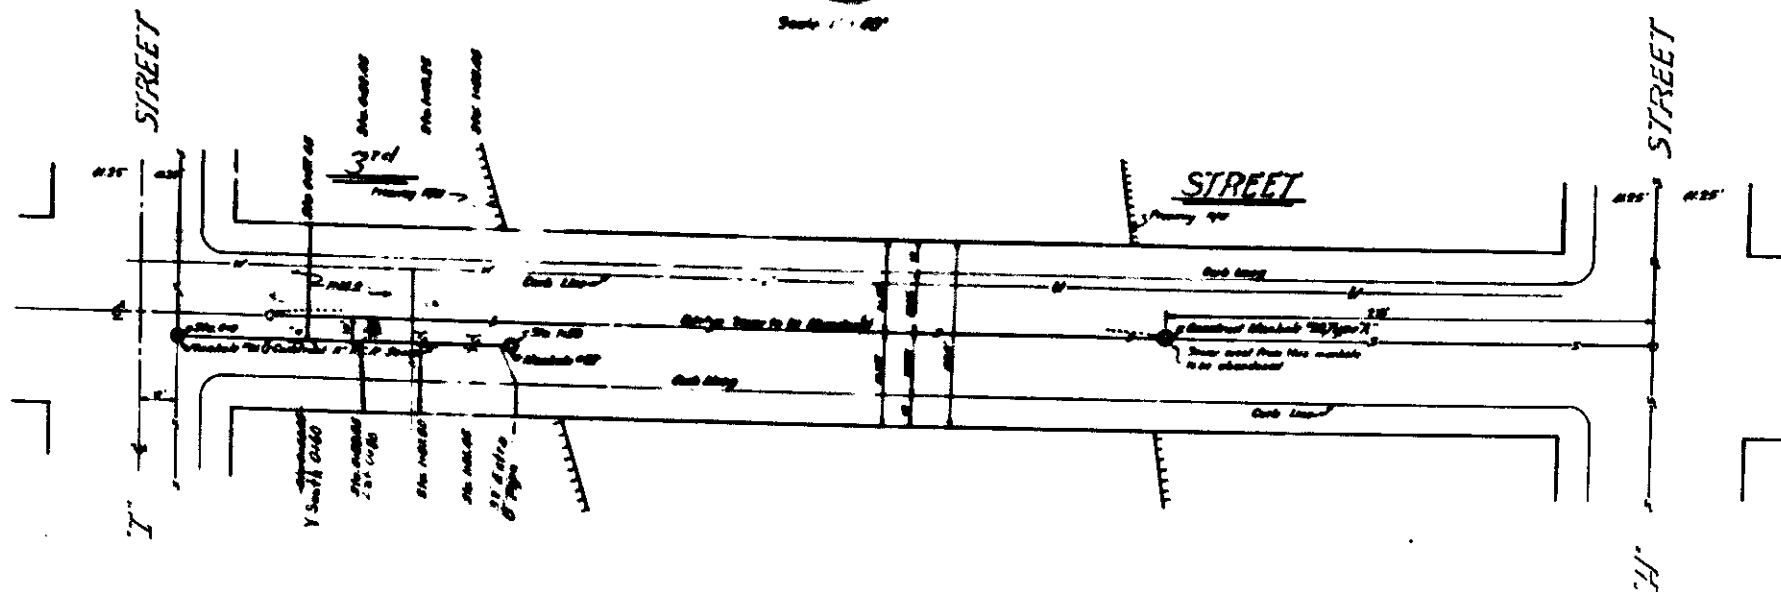

STREET

H



STREET

4<sup>th</sup>

STREET