
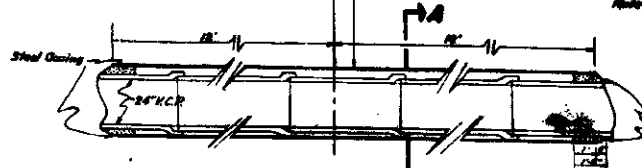


PROFILE
"H" STREET
Scale: Vert. 1"=10'
Horiz. 1"=40'

B.M. Lead & Tack 110' Cor
Rialto Av. 4' N. ST
Elev. 1046.57 M.S.L.


B.M. Top Manhole Ring
Intersection 8th St
4' N. ST
Elev. 1052.06 M.S.L.

Note: Extra manholes will
be necessary when
crossing following streets
- They carry high voltage
aerial cable -

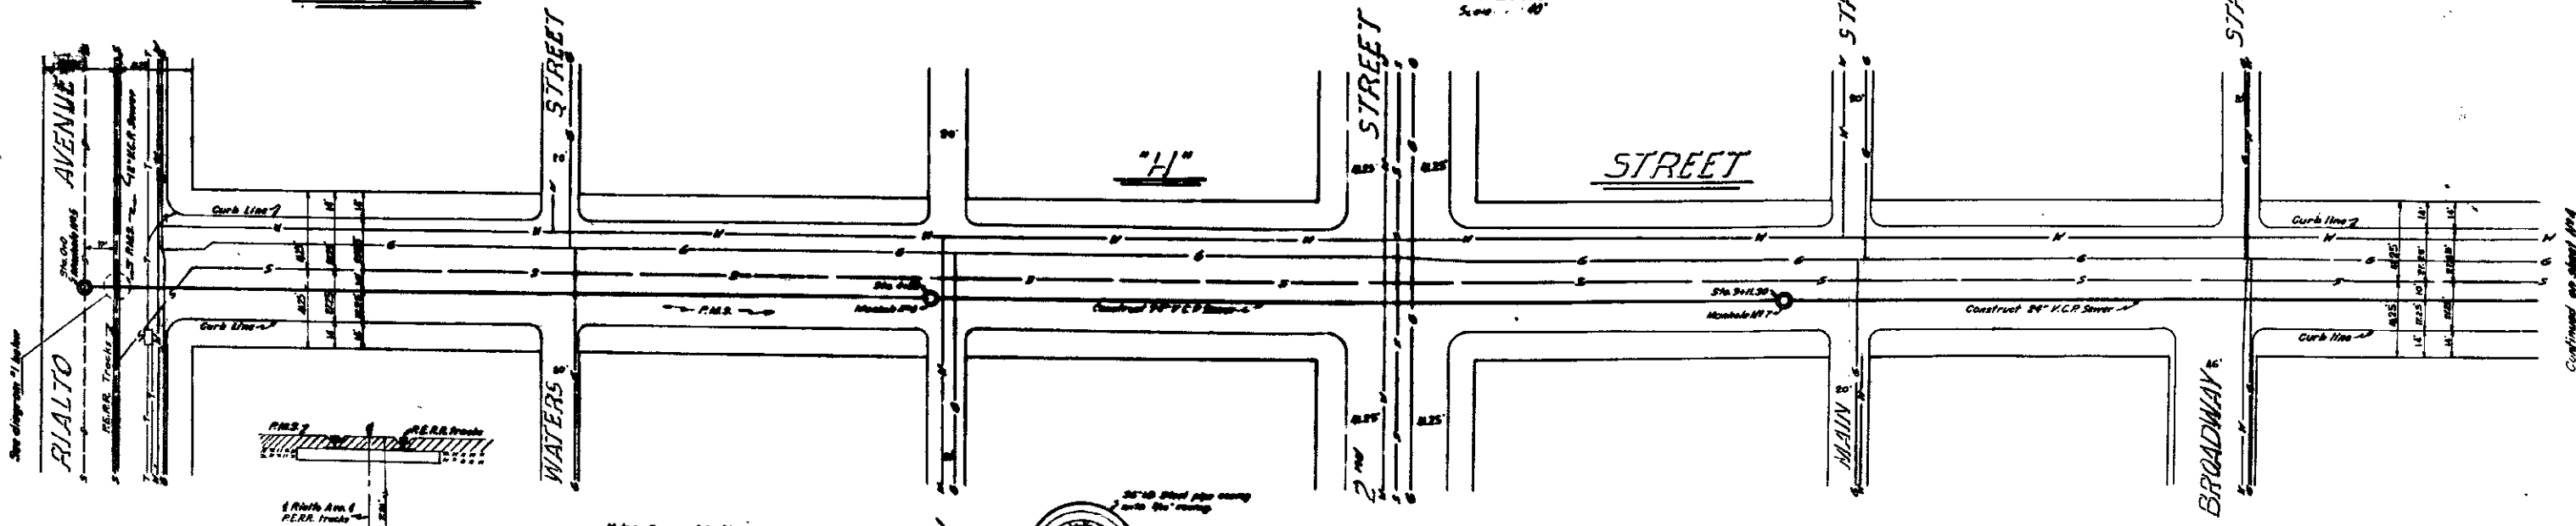

Note: Bars and bedding construction shall be used
to place casing under the tracks. 36\"/>

Area between the beds of the 36\"/>

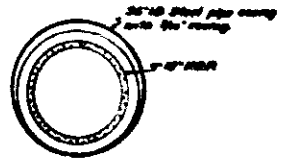

Continued on sheet 104