



DRAWING #2440
TRACT #3656
SHEET 2 OF 2 SHEETS

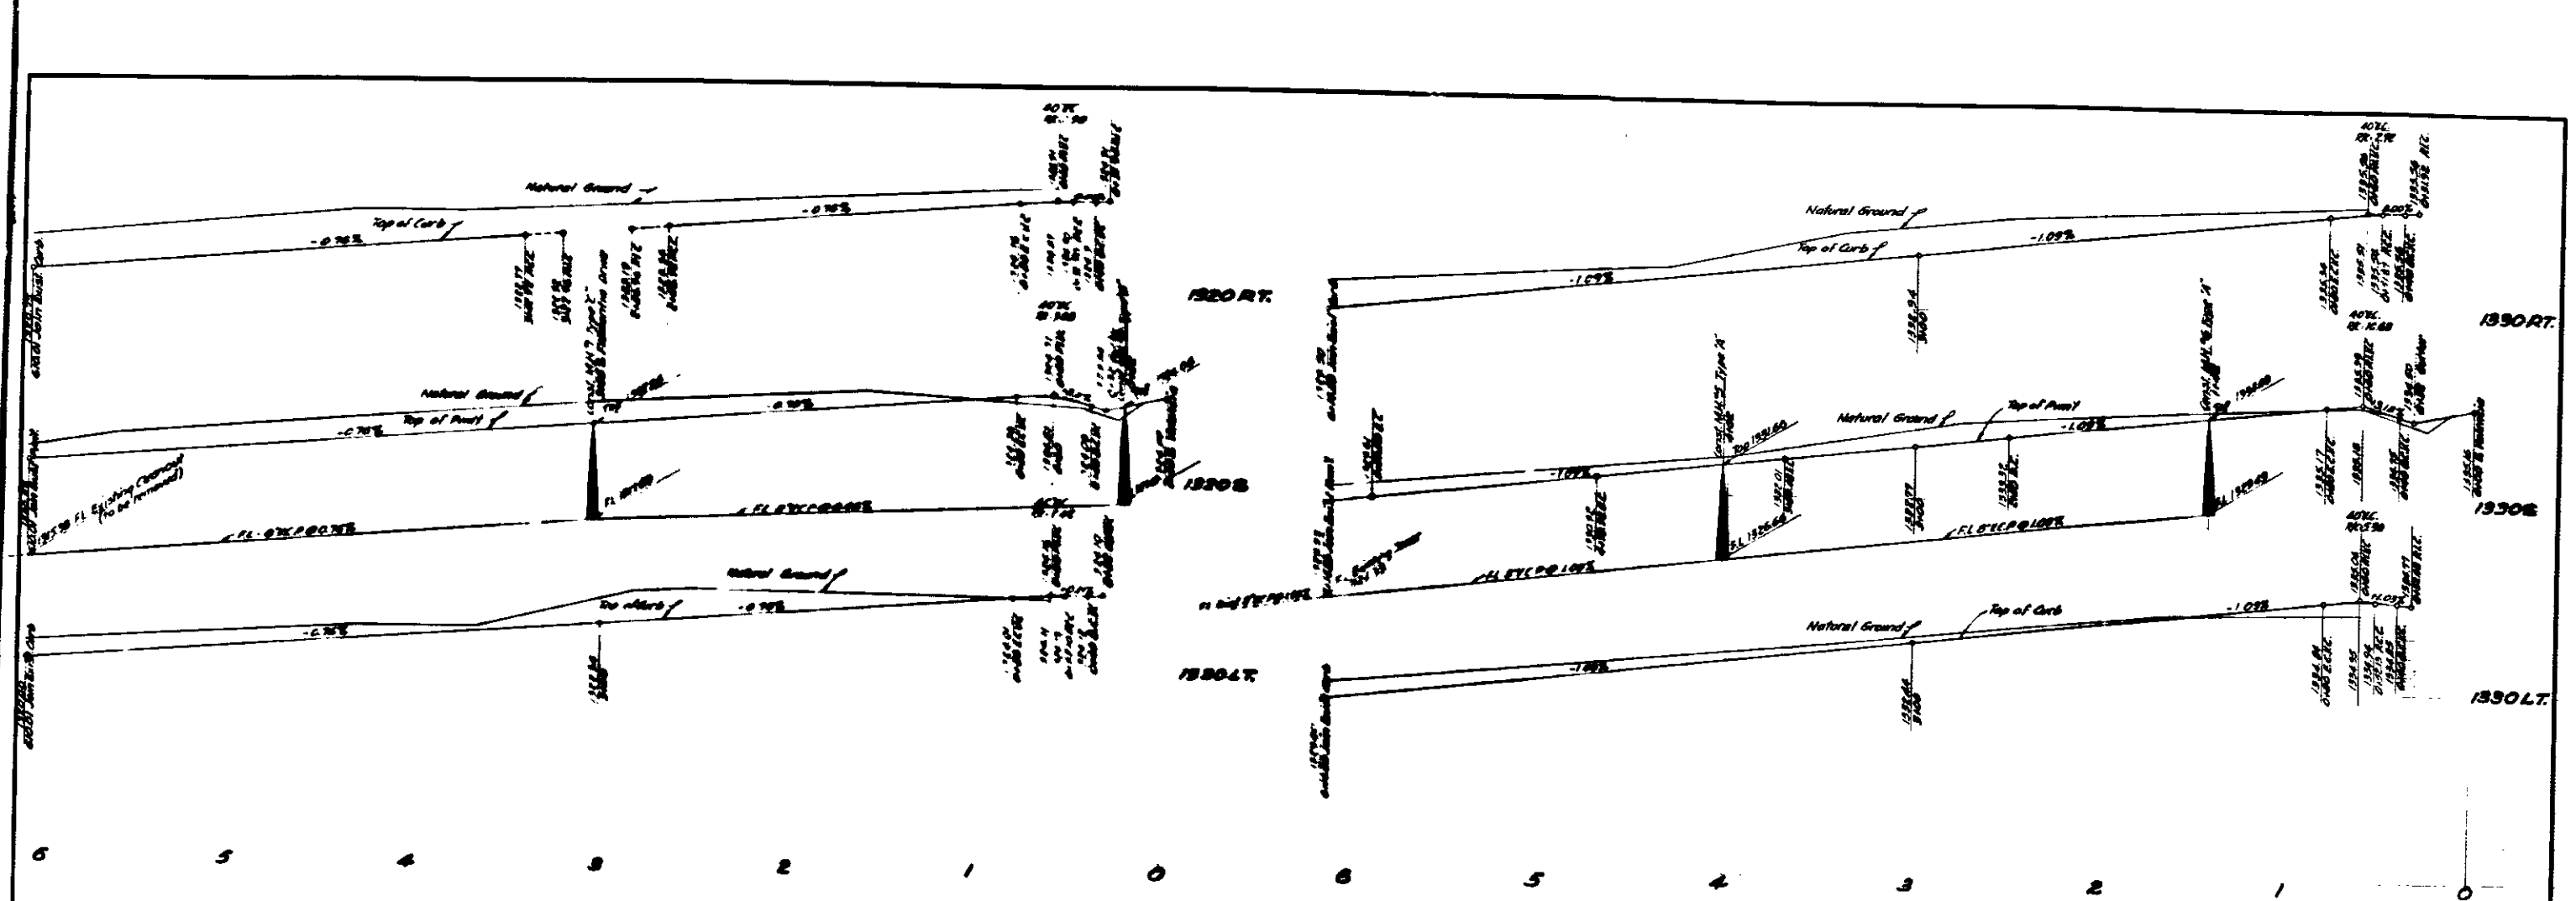


PROFILE
Scale: 1"=40' Horiz.
1"=4' Vert.


PROFILE
Scale: 1"=40' Horiz.
1"=4' Vert.

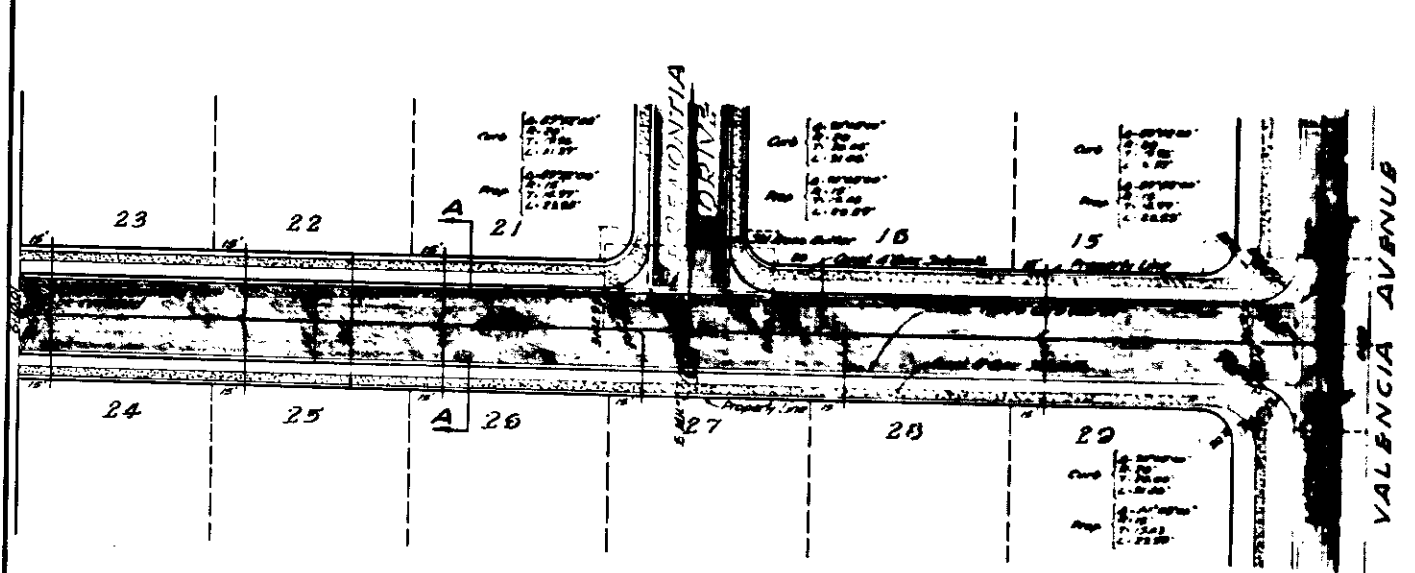

PLAN
AVERY STREET

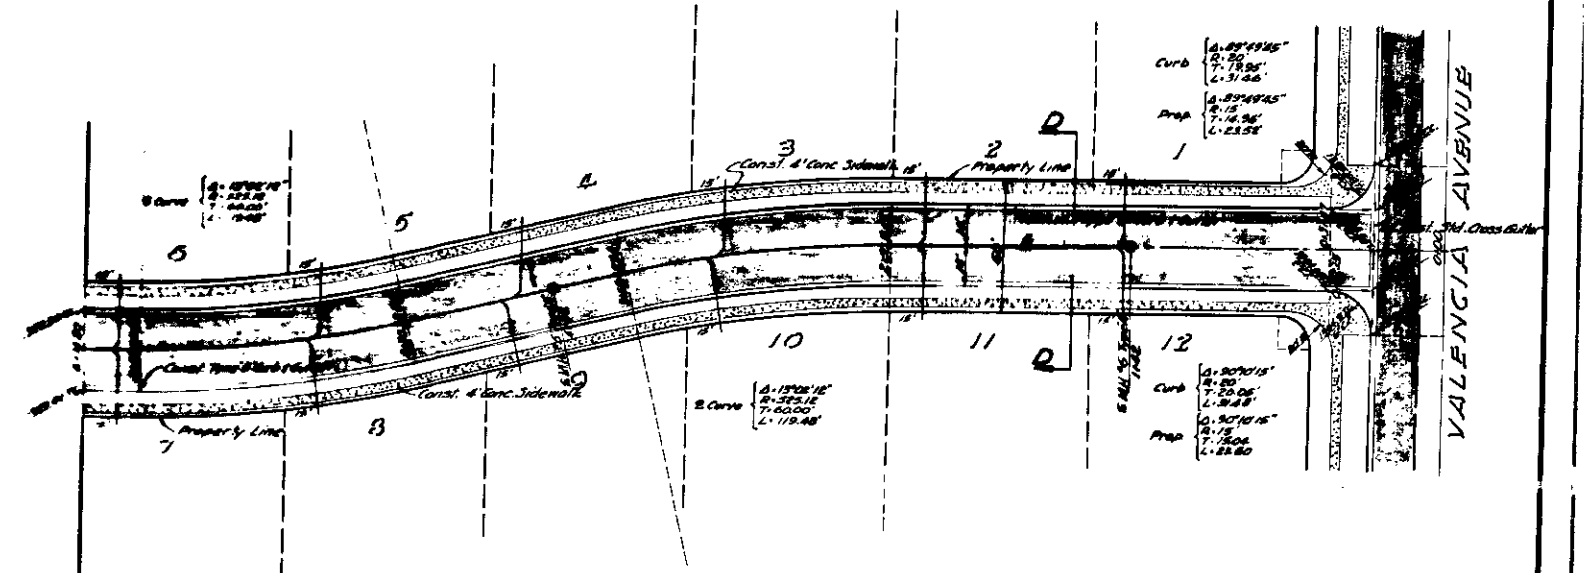

PLAN
39TH STREET

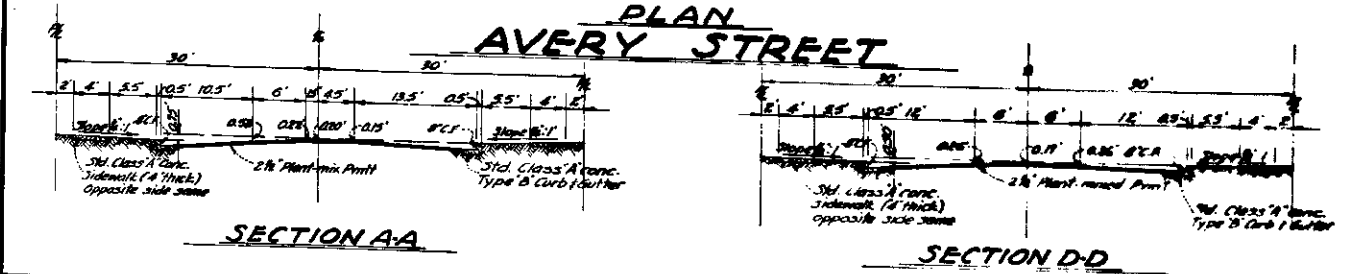

SECTION AA

SECTION D-D



Scale: 1"=40'