




FENCE REPLACEMENT DETAIL
SCALE: 1"=4'

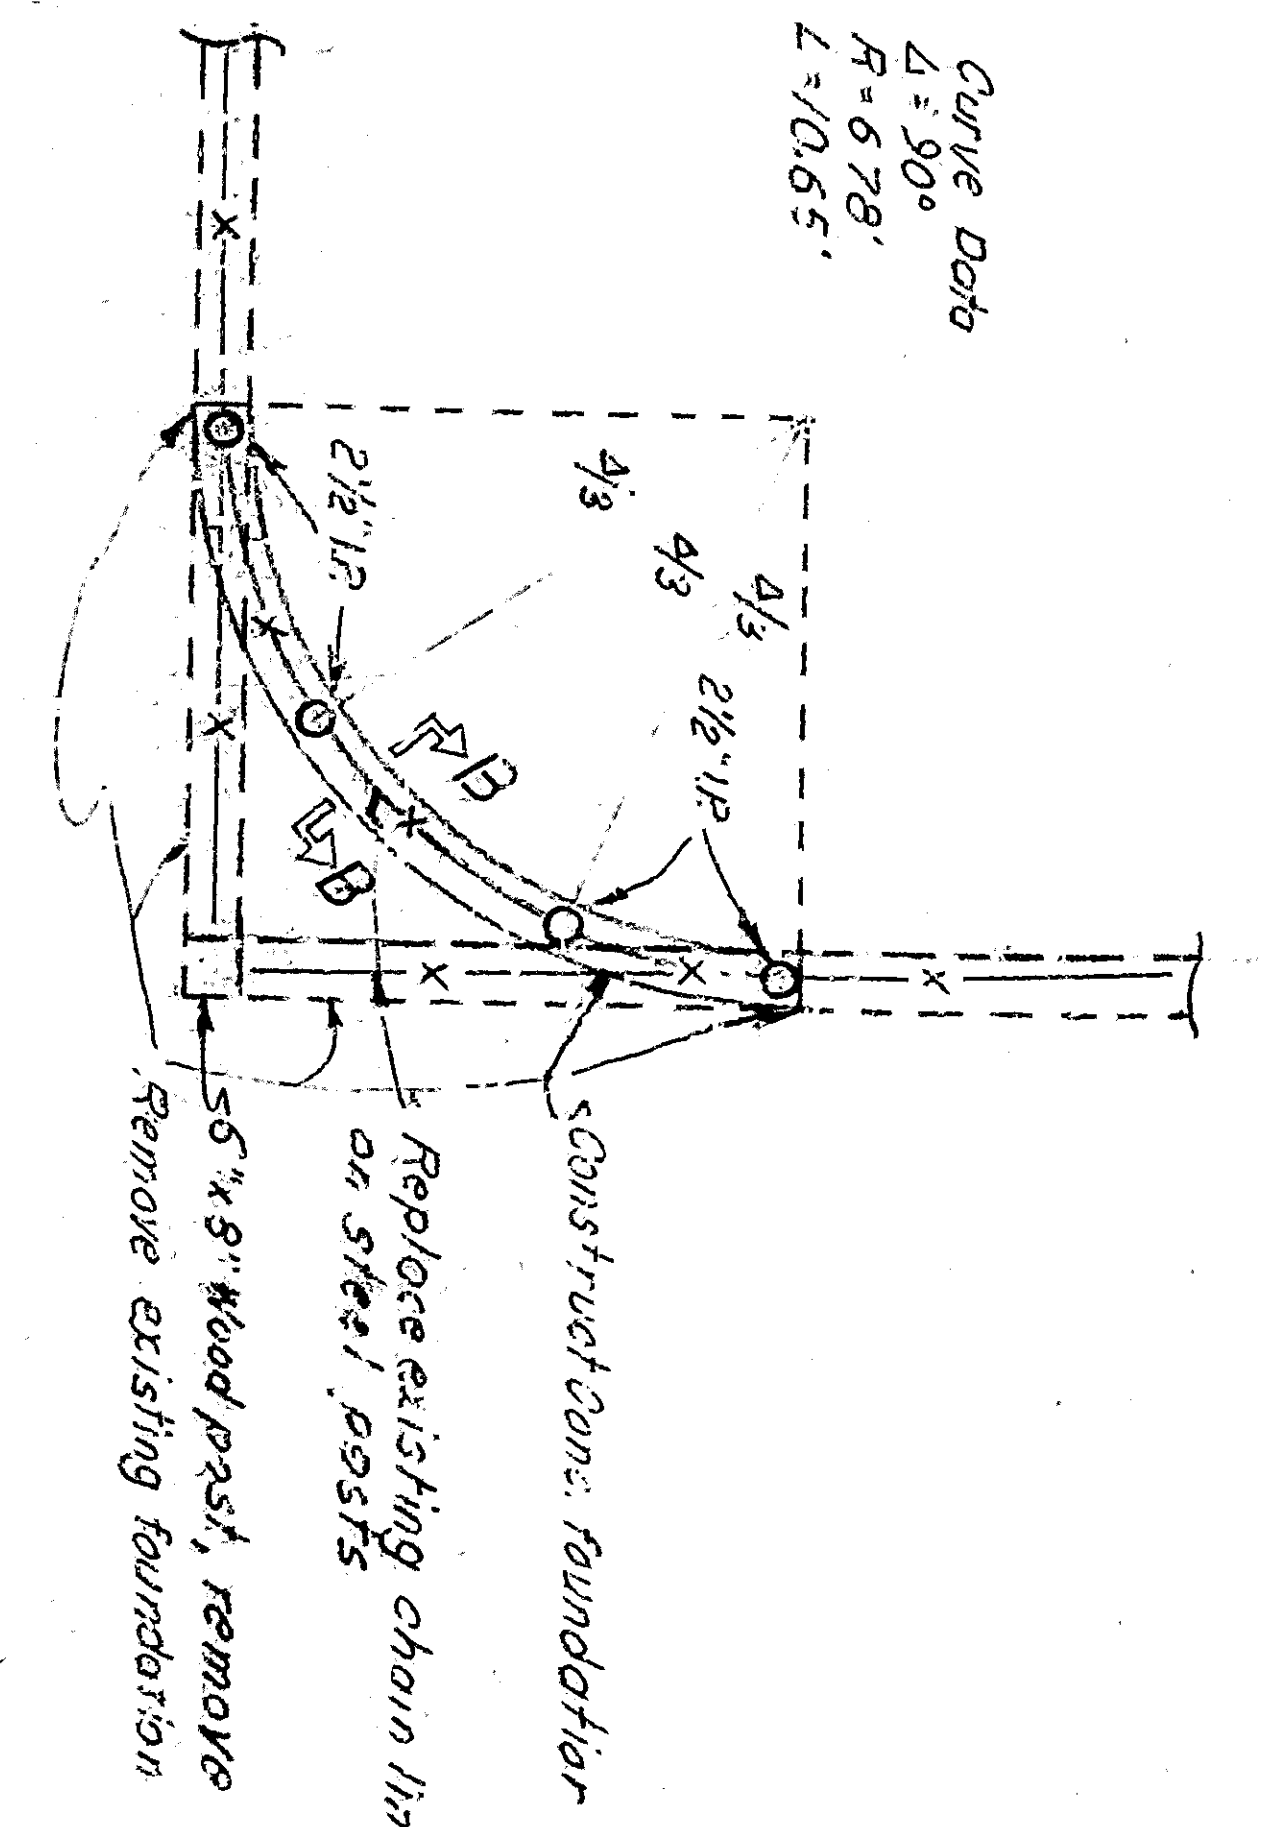



SECTION B-B
SCALE: 1"=2'

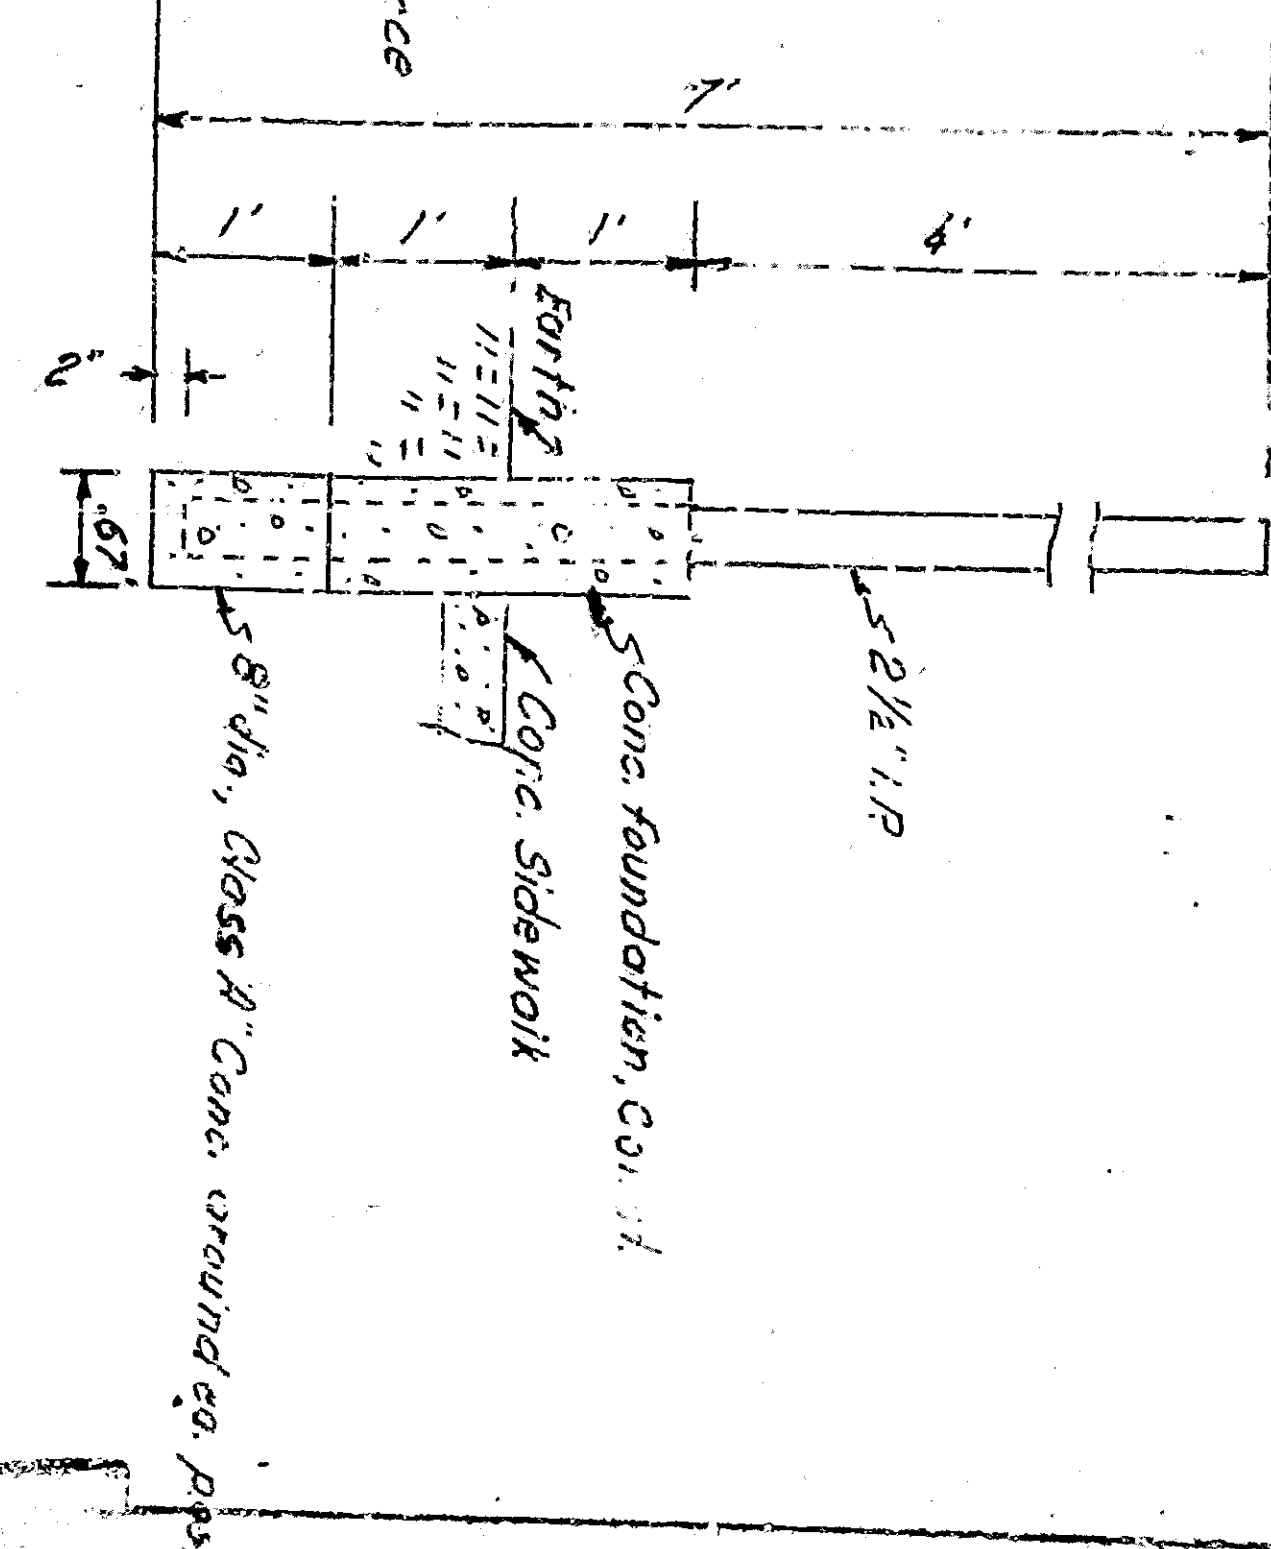

Item Num.	Description	Unit	Qty.	Total
1	5' CY Conc. removal	15.00	7.50	
2	7.5' CY R.C.C. Sidewalk	31.50	236.25	
3	.5' CY R.C.C. Foundation	31.50	15.75	
4	4' Ea. 2 1/2" I.P. Fence Posts	2.00	28.00	
5	1.5' Remove and Relocate fence	1.50	55.00	
Total			1.50	322.50

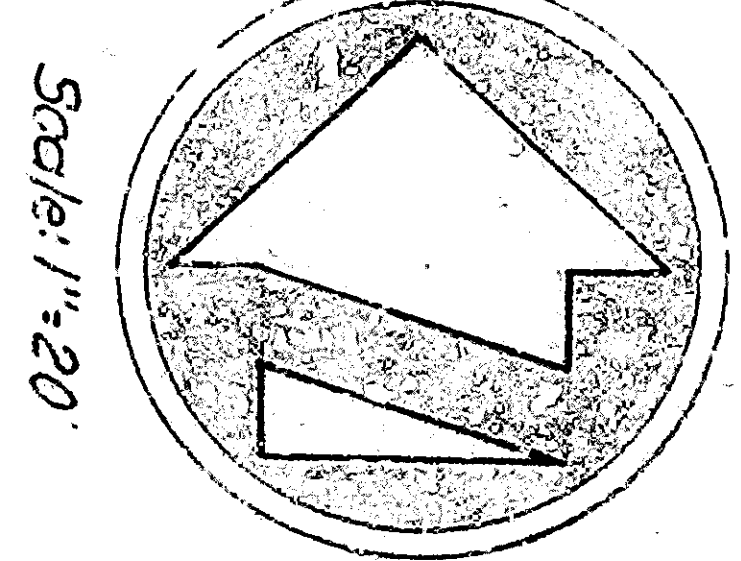

Scale: 1"=20'

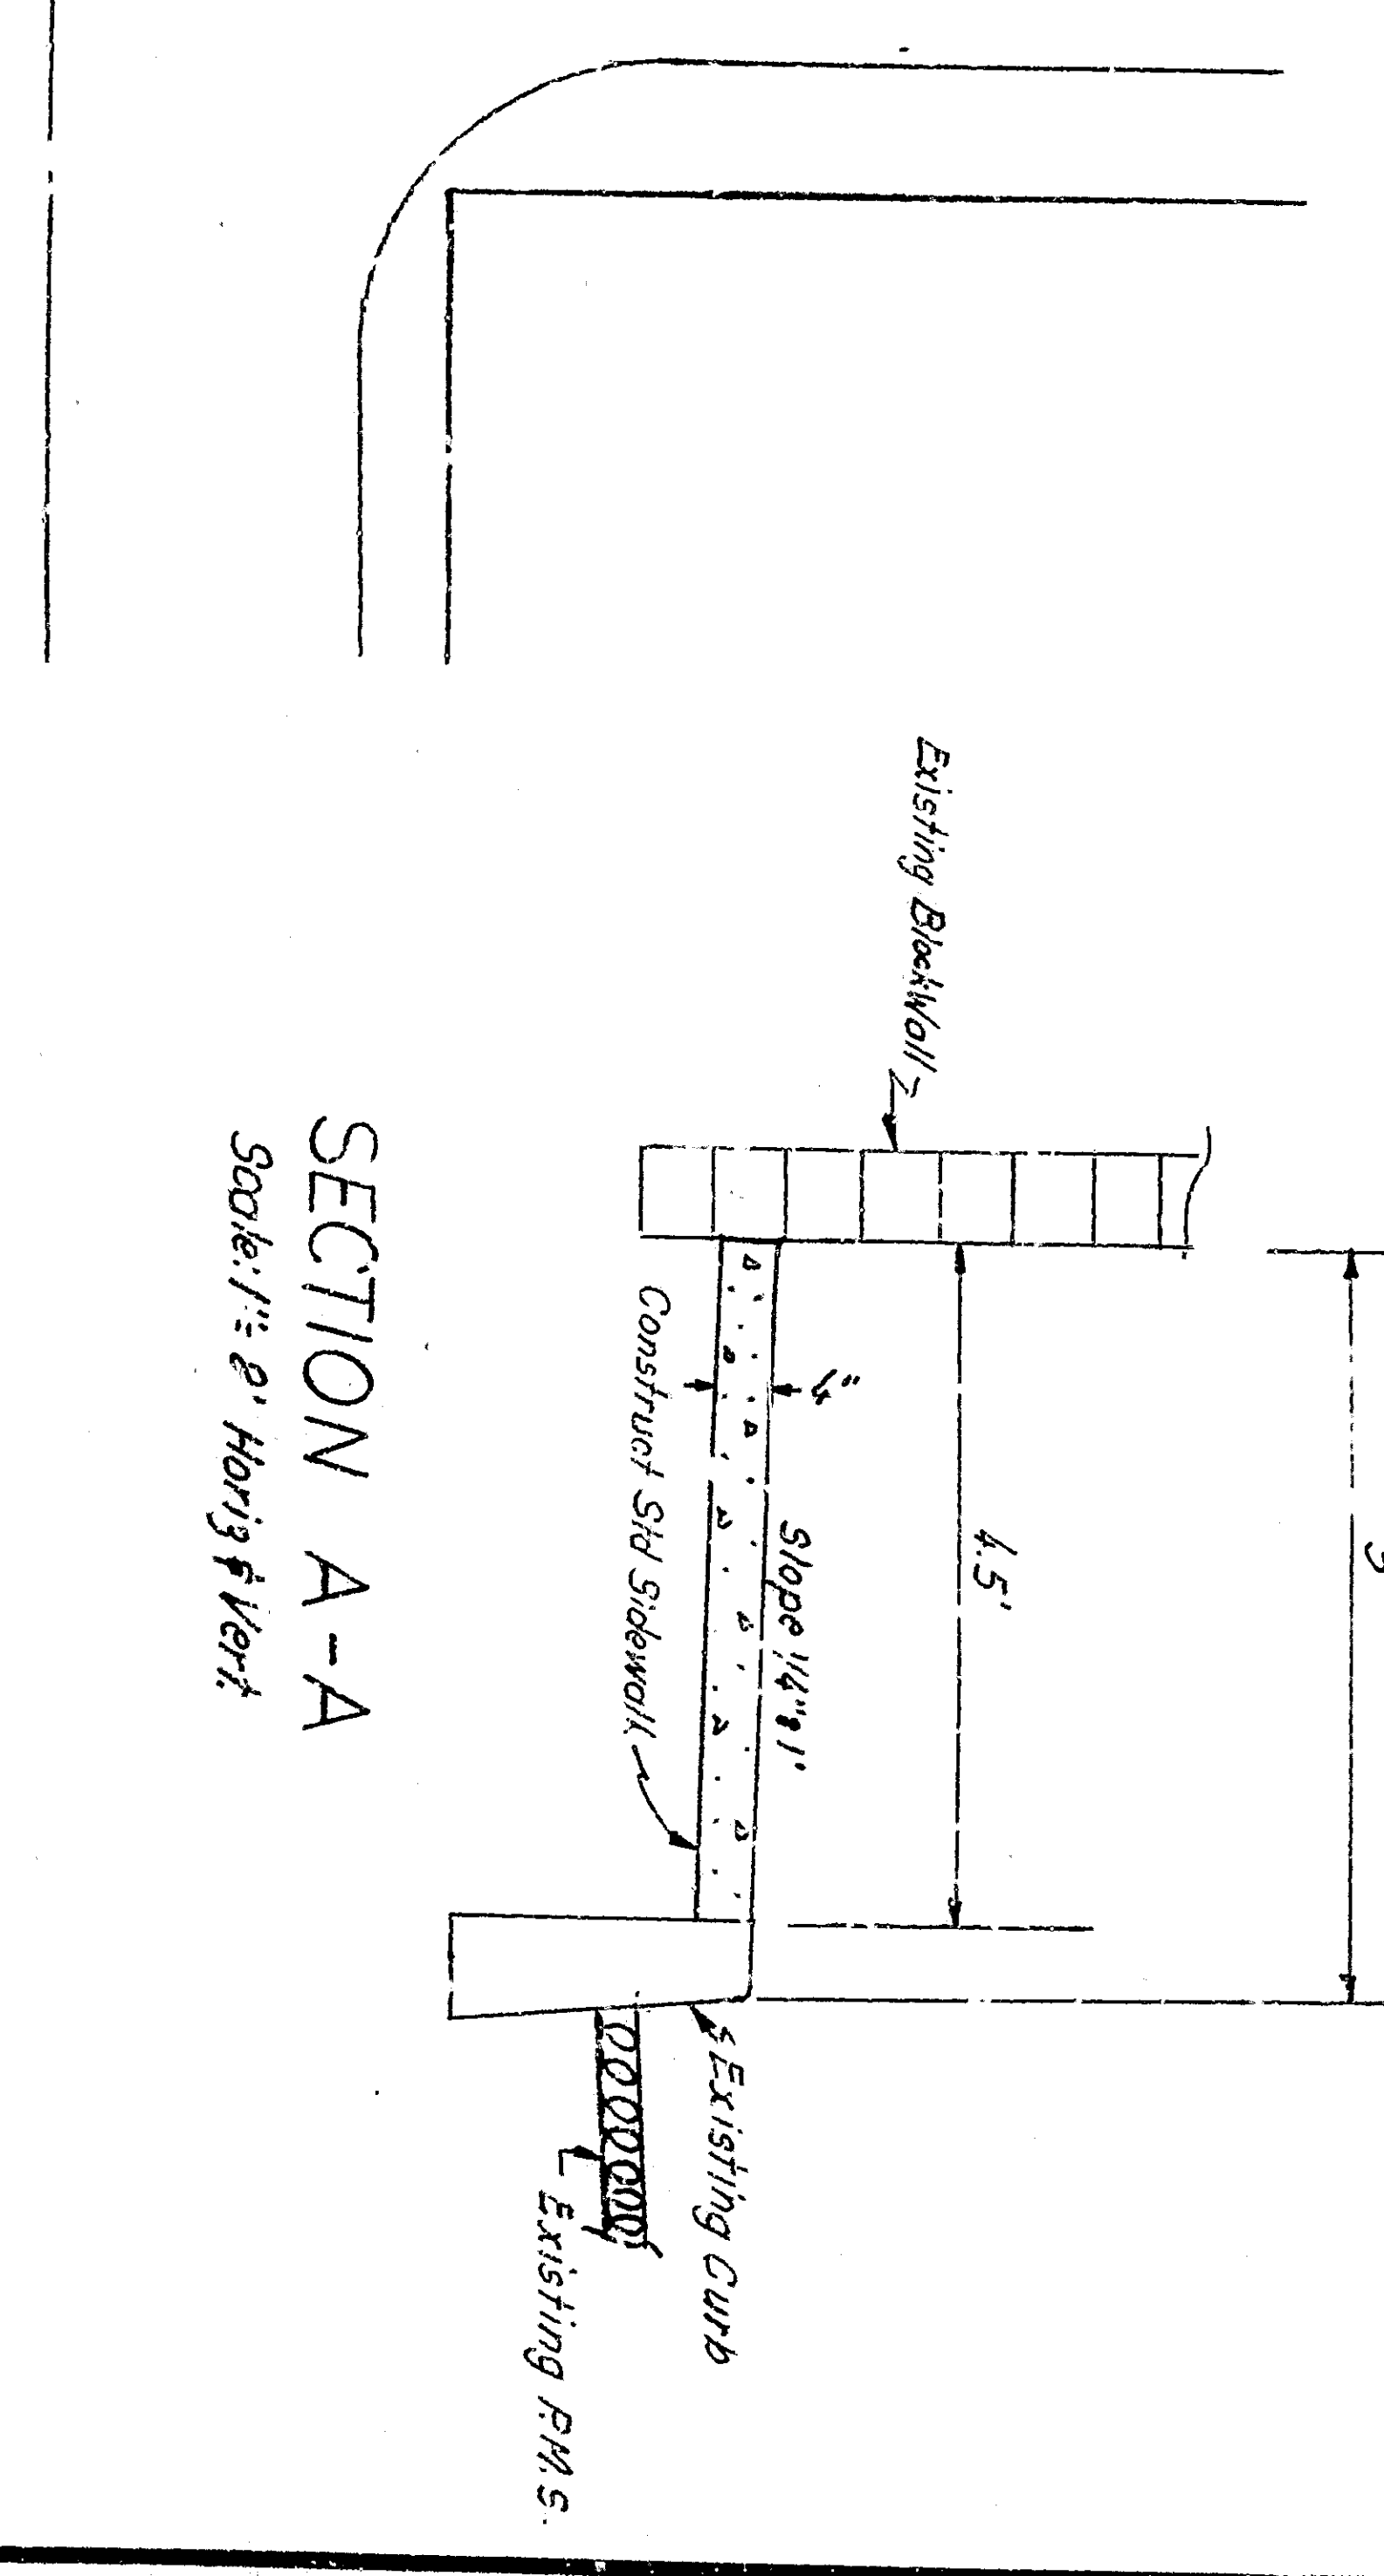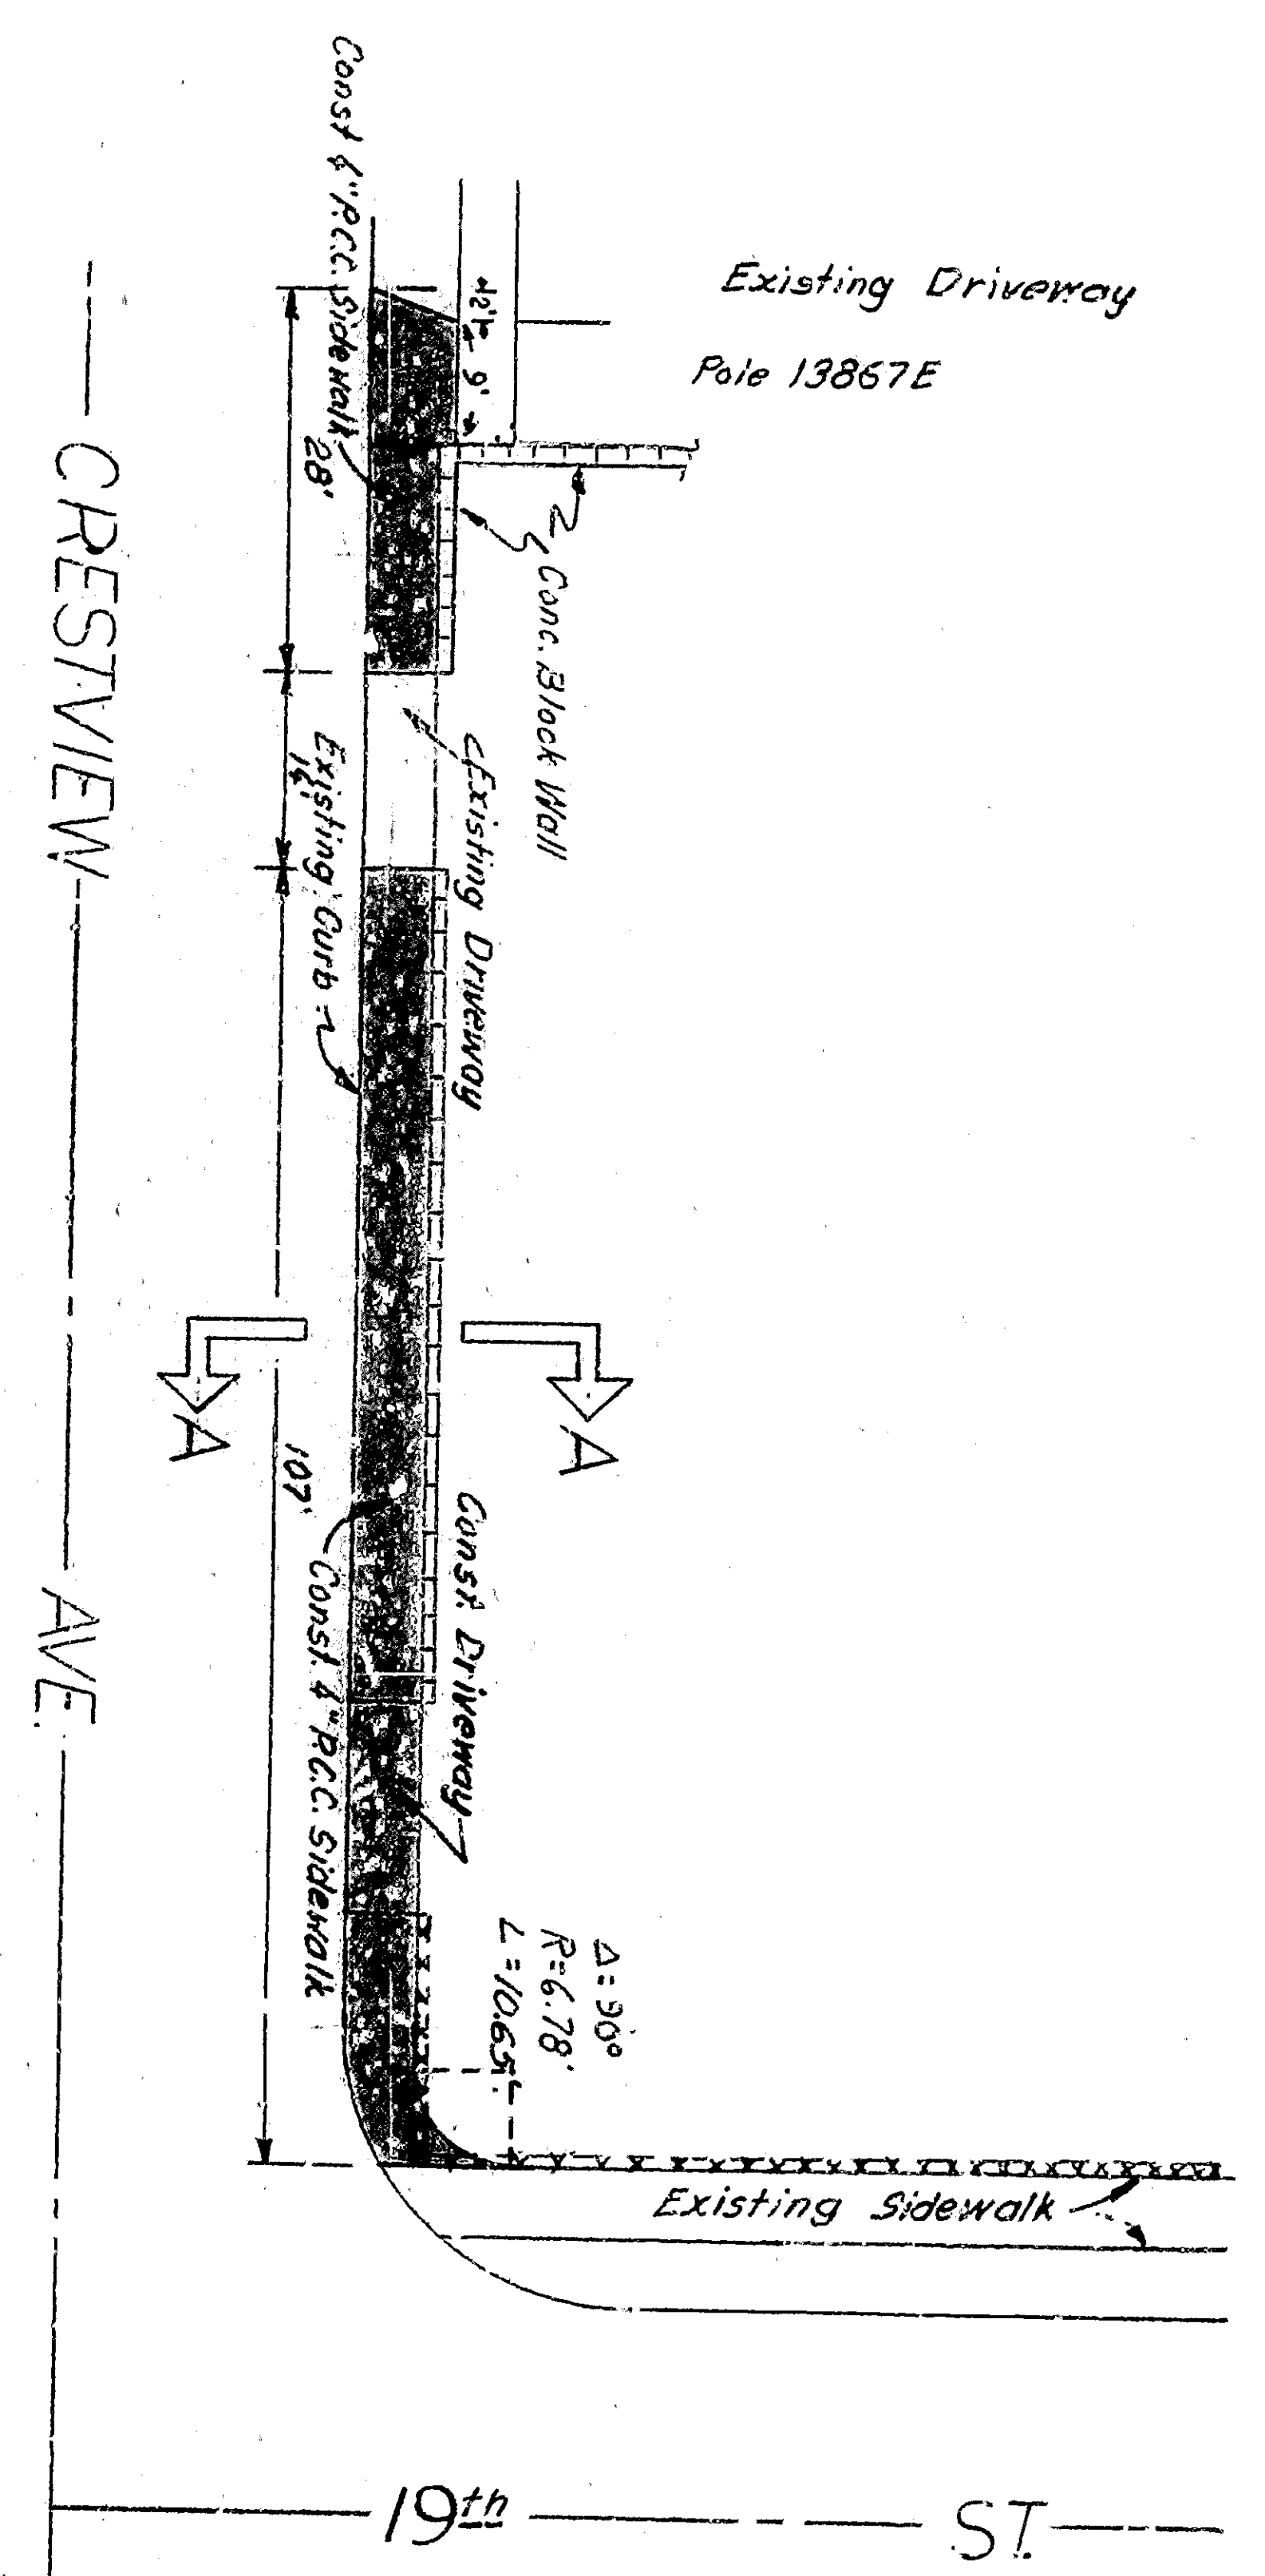

DEPARTMENT OF ENGINEERING
CITY OF SAN BERNARDINO
SIDEWALKS
CRESTVIEW AVE AT 19th ST
DRAWING NO. 2456
SHEET 1 OF 1 SHEET