



**EAST PROFILE FLORES STREET**  
Scale: Horiz. 1"=40'  
Vert. 1"=4'

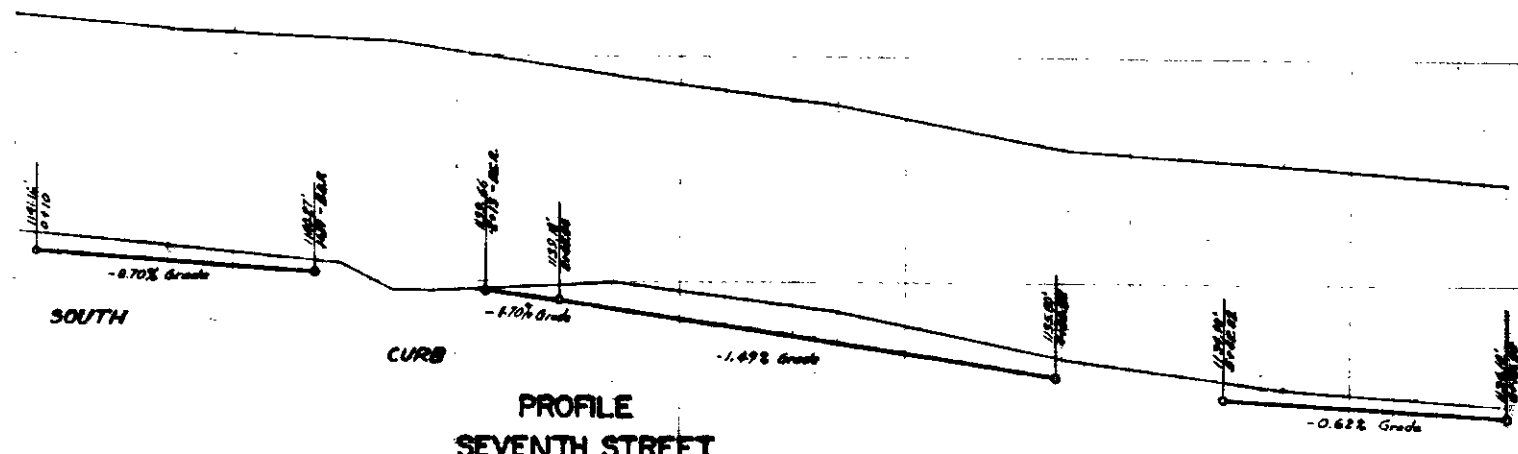


**PROFILE SEVENTH STREET**



Scale: 1"=40'

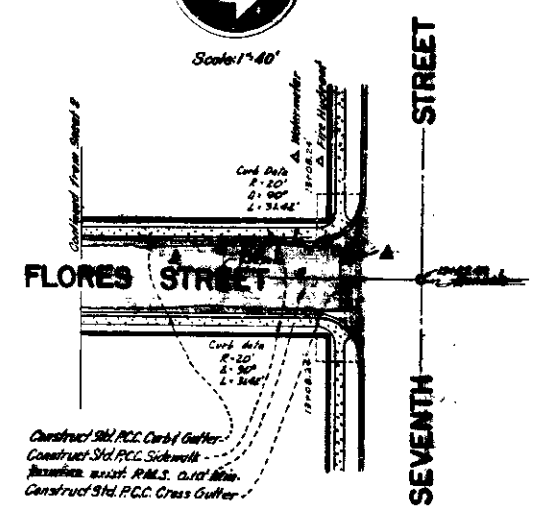

Scale: 1"=40'

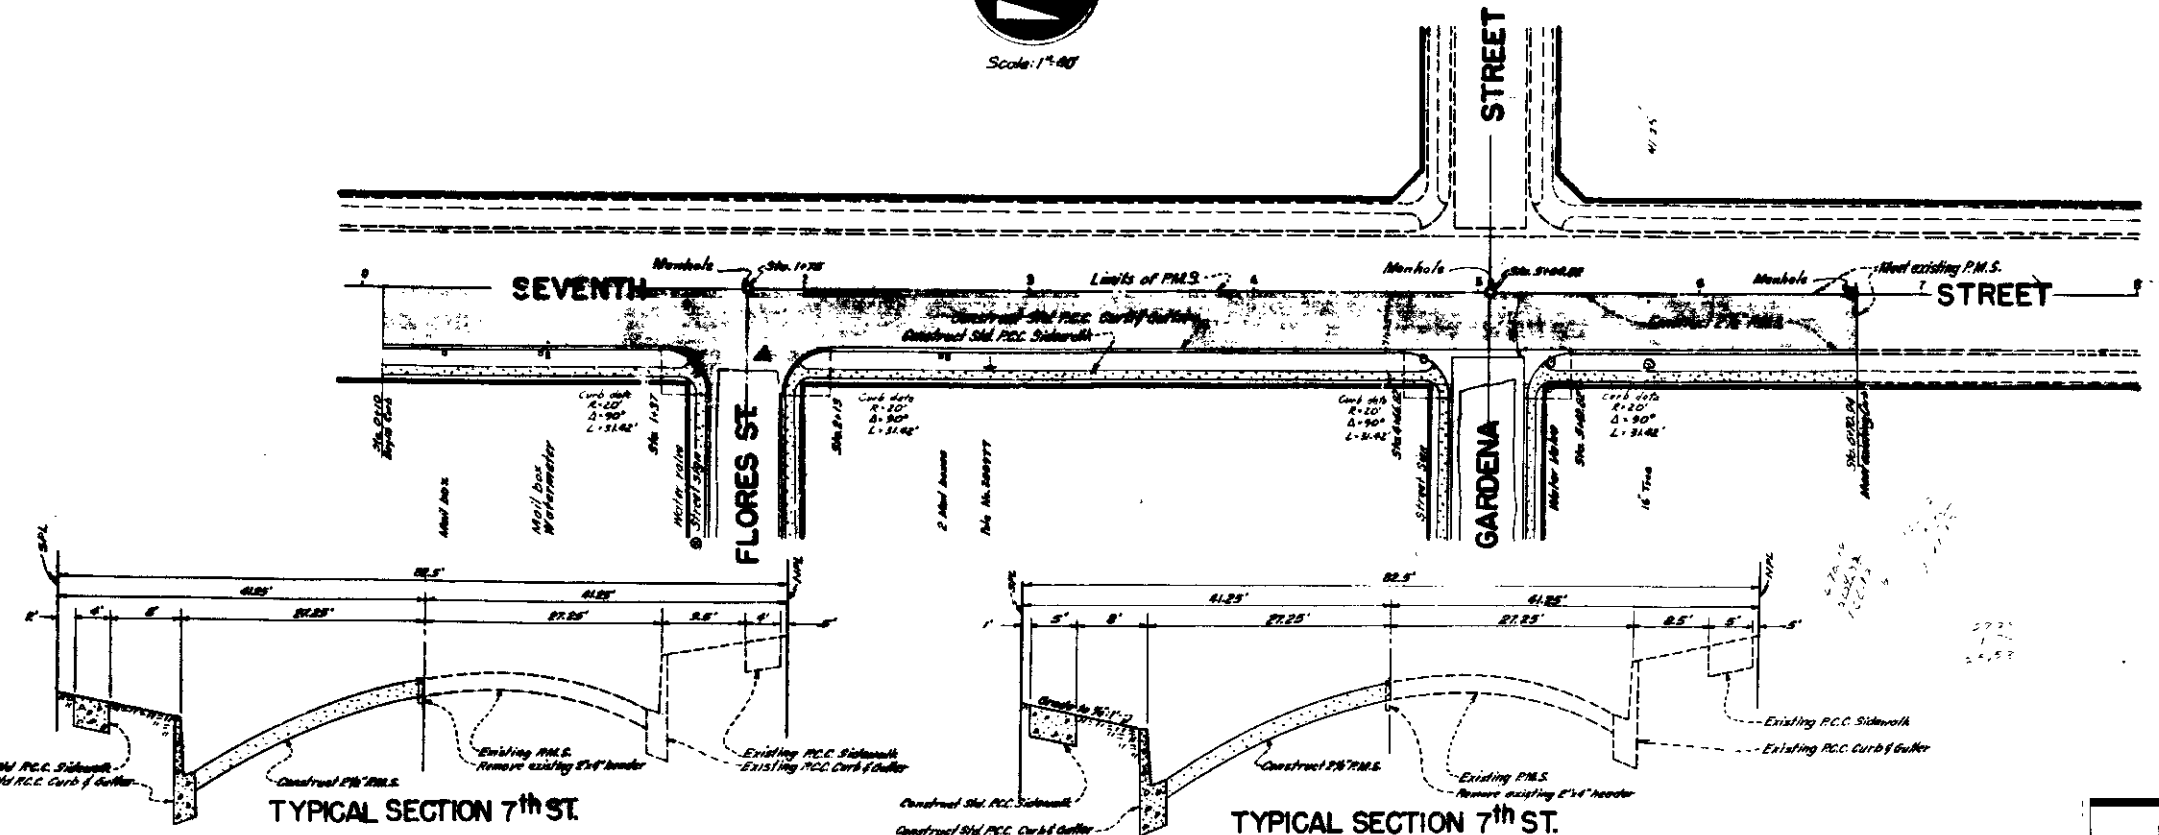

**TYPICAL SECTION 7th ST.**  
Sta. 5+04.94 - Sta. 0+00

**TYPICAL SECTION 7th ST.**  
Sta. 6+70.94 - Sta. 5+04.82